




Total Volume			
Cut Area	Fill Area	Cum Cut	Cum Fill
5.57	1.35	3193.10	948.81

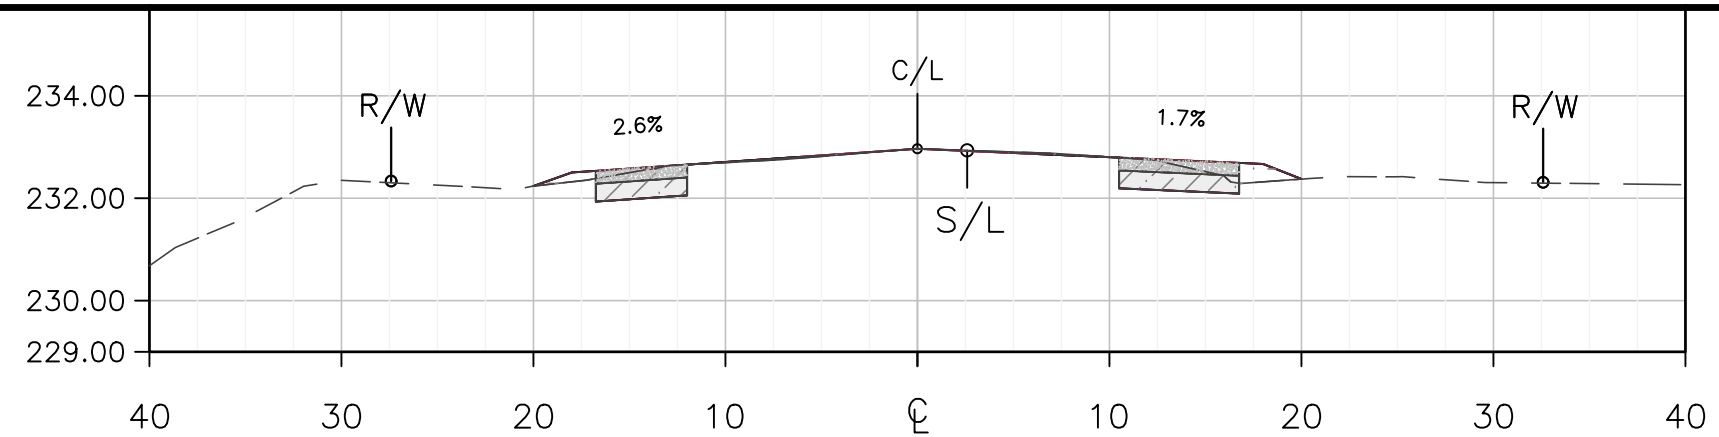


Total Volume			
Cut Area	Fill Area	Cum Cut	Cum Fill
5.65	1.37	3144.33	929.45

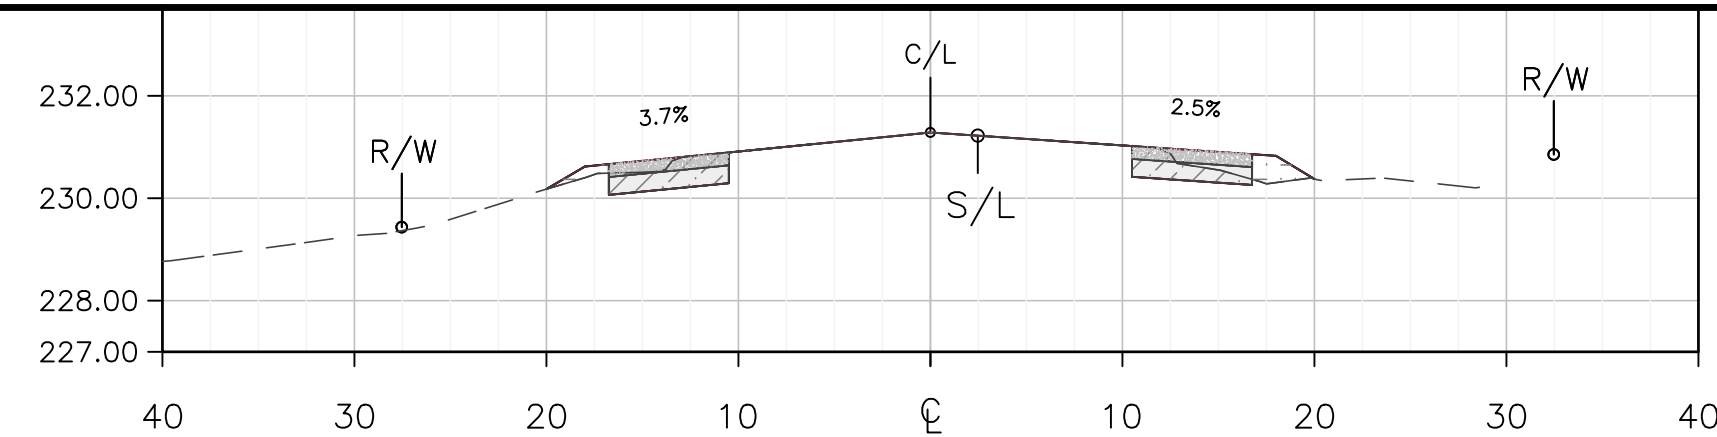


Total Volume			
Cut Area	Fill Area	Cum Cut	Cum Fill
5.30	1.61	3109.75	902.15

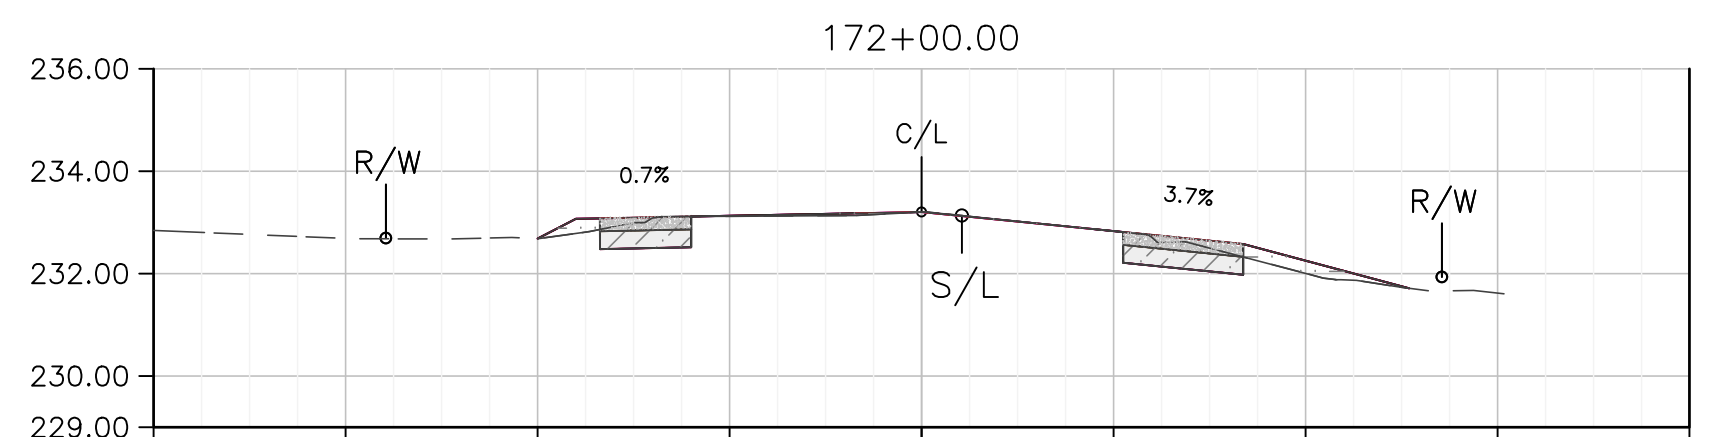


Total Volume			
Cut Area	Fill Area	Cum Cut	Cum Fill
5.64	2.40	3182.72	945.33

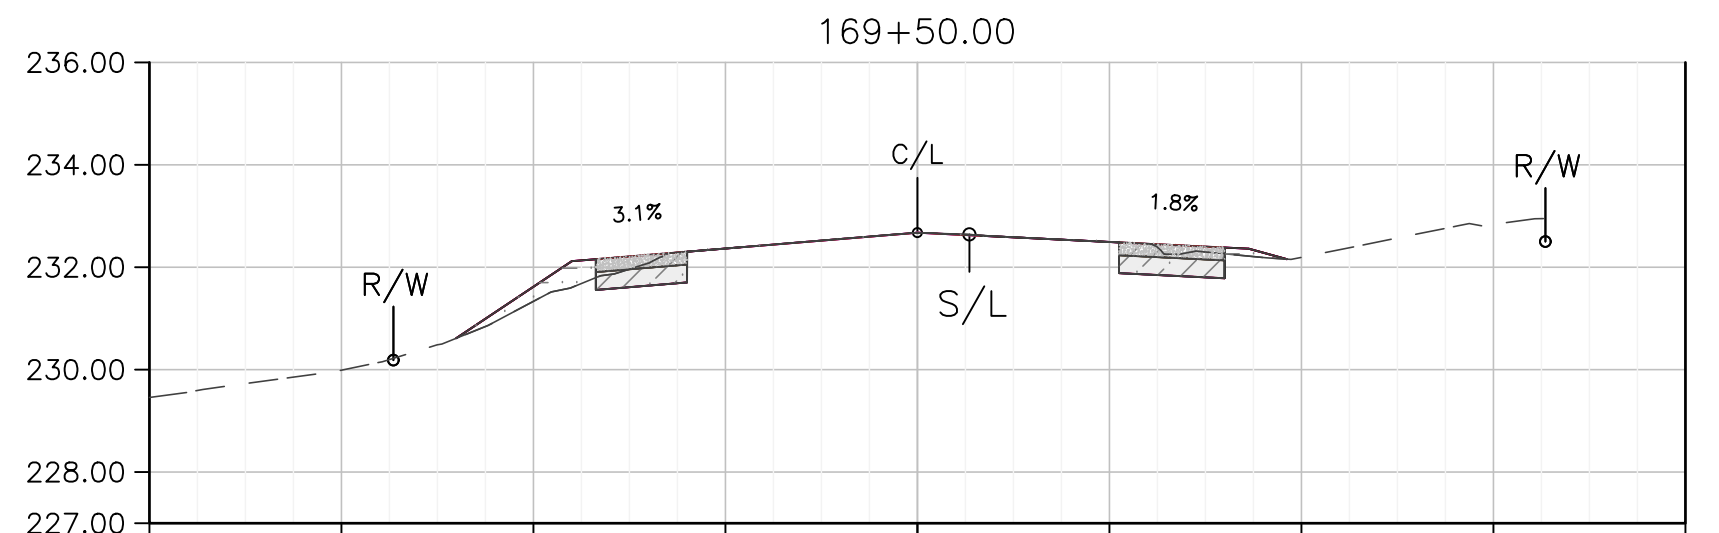


Total Volume			
Cut Area	Fill Area	Cum Cut	Cum Fill
4.92	2.27	3134.53	926.08

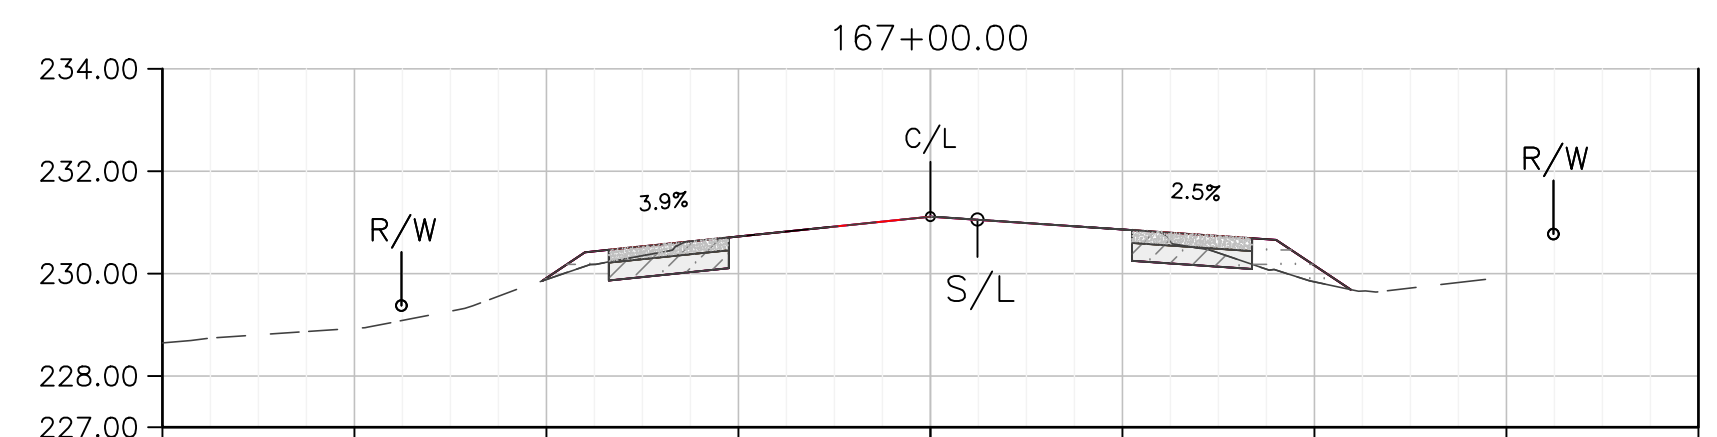


Total Volume			
Cut Area	Fill Area	Cum Cut	Cum Fill
5.47	2.56	3099.78	898.30

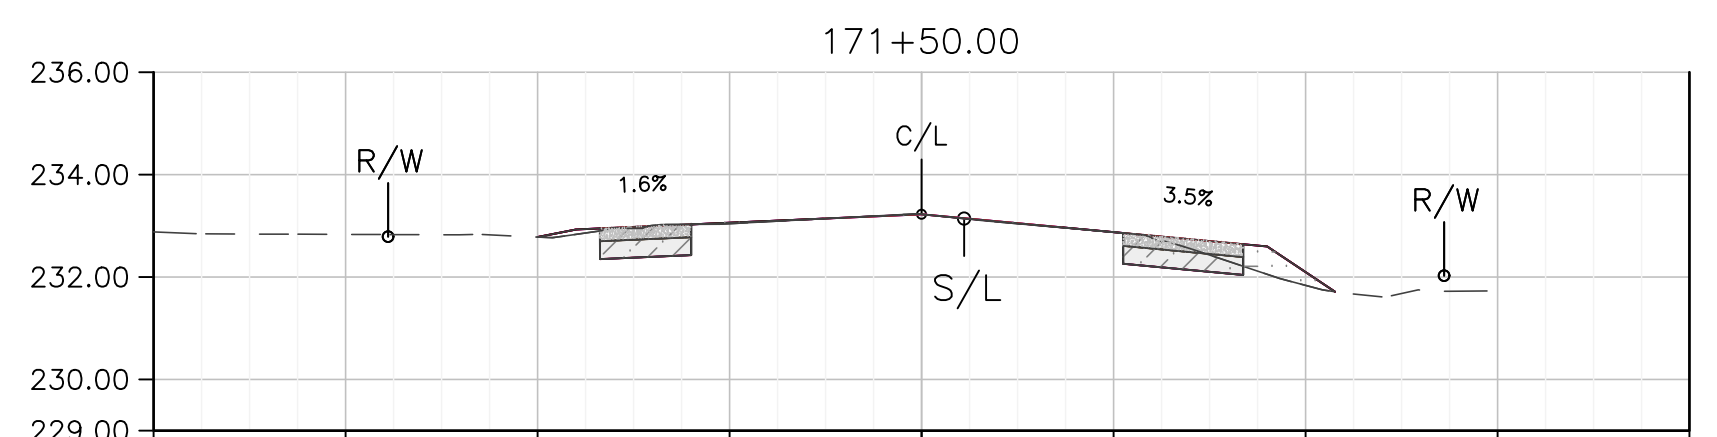


Total Volume			
Cut Area	Fill Area	Cum Cut	Cum Fill
5.54	1.99	3172.37	941.27

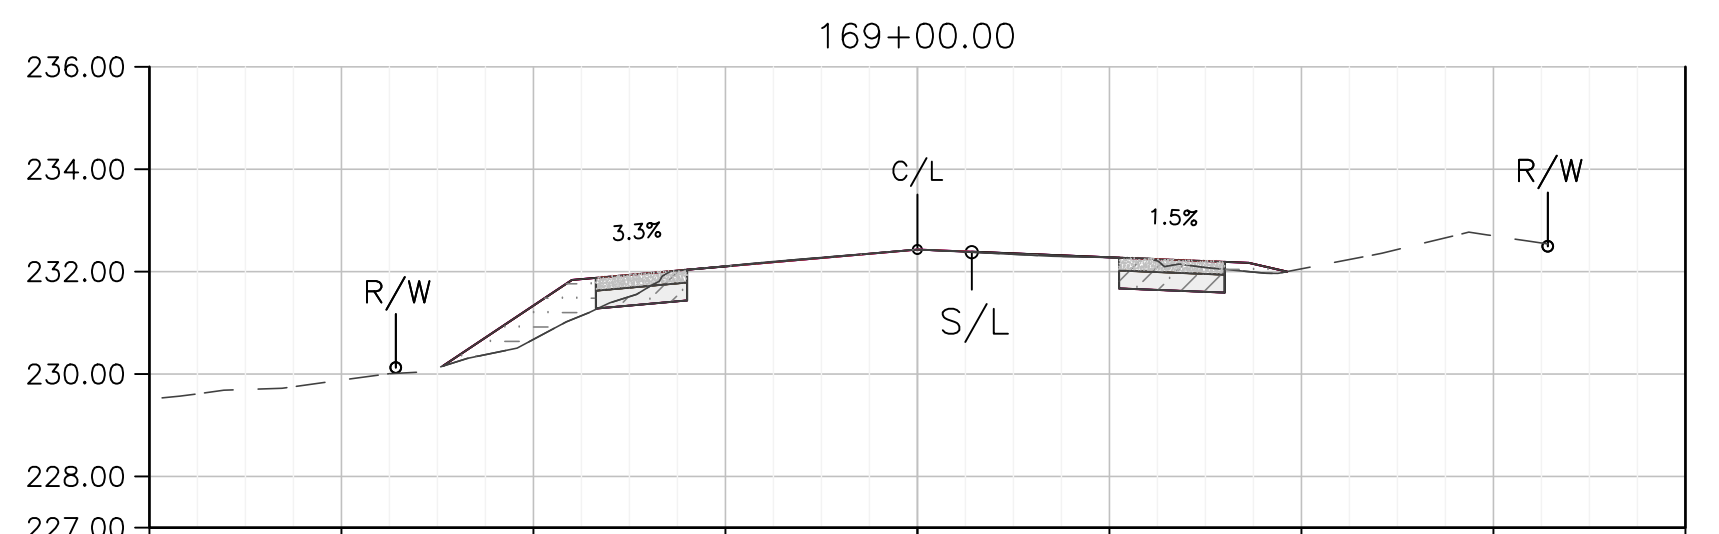


Total Volume			
Cut Area	Fill Area	Cum Cut	Cum Fill
4.44	4.53	3125.86	919.79

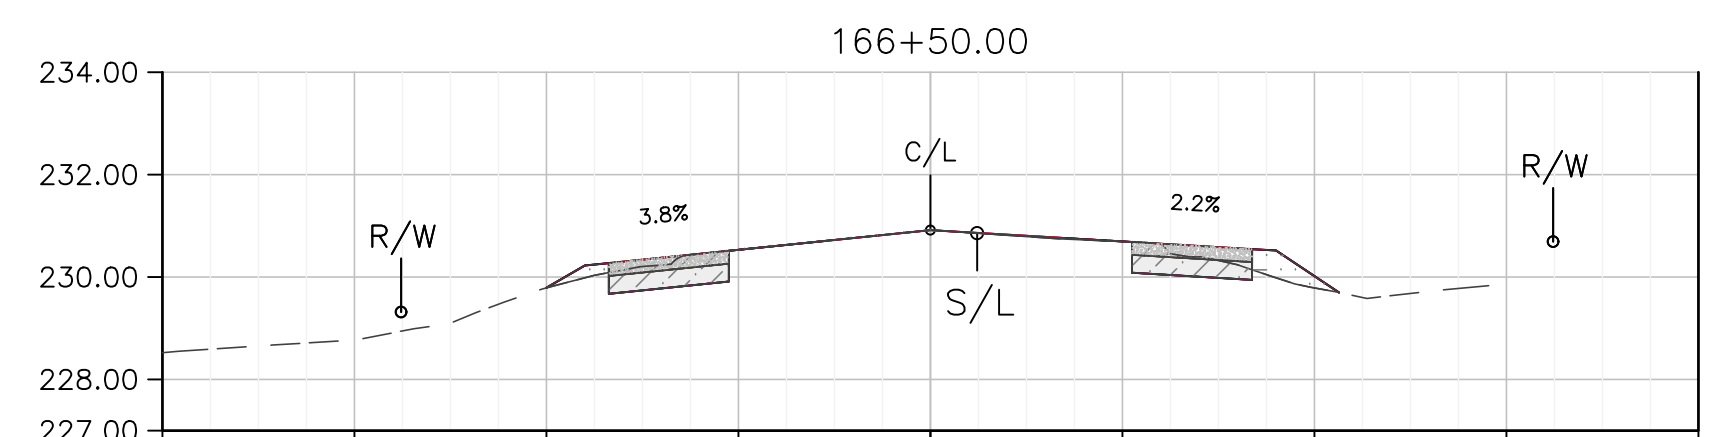


Total Volume			
Cut Area	Fill Area	Cum Cut	Cum Fill
5.83	2.12	3089.31	893.97

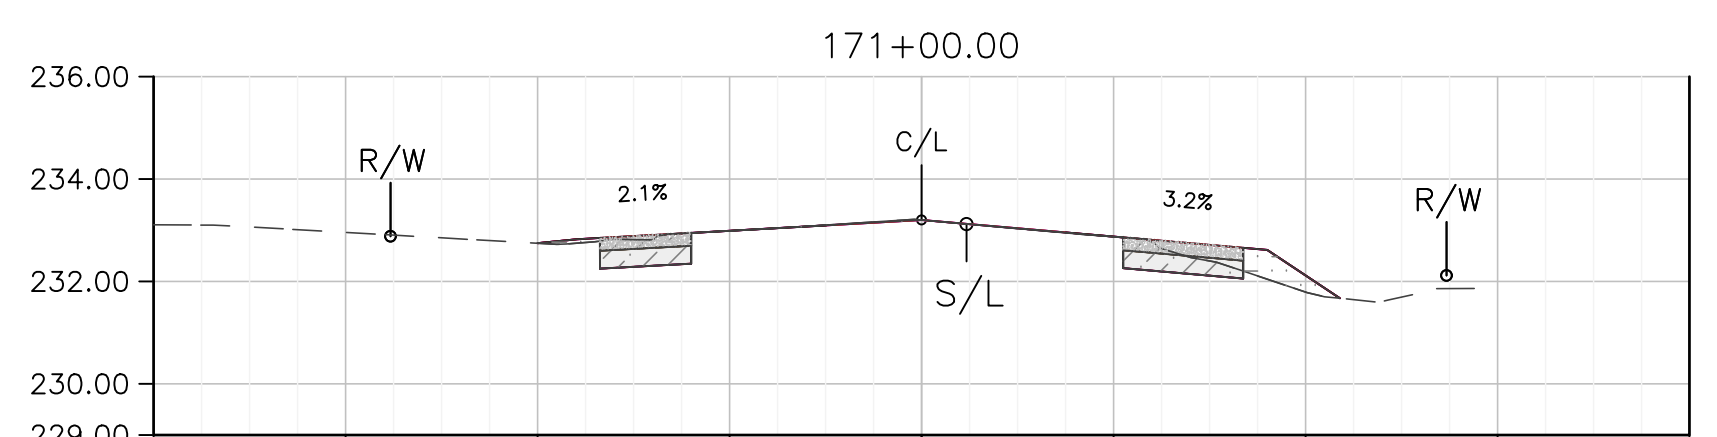


Total Volume			
Cut Area	Fill Area	Cum Cut	Cum Fill
5.15	2.10	3162.47	937.48

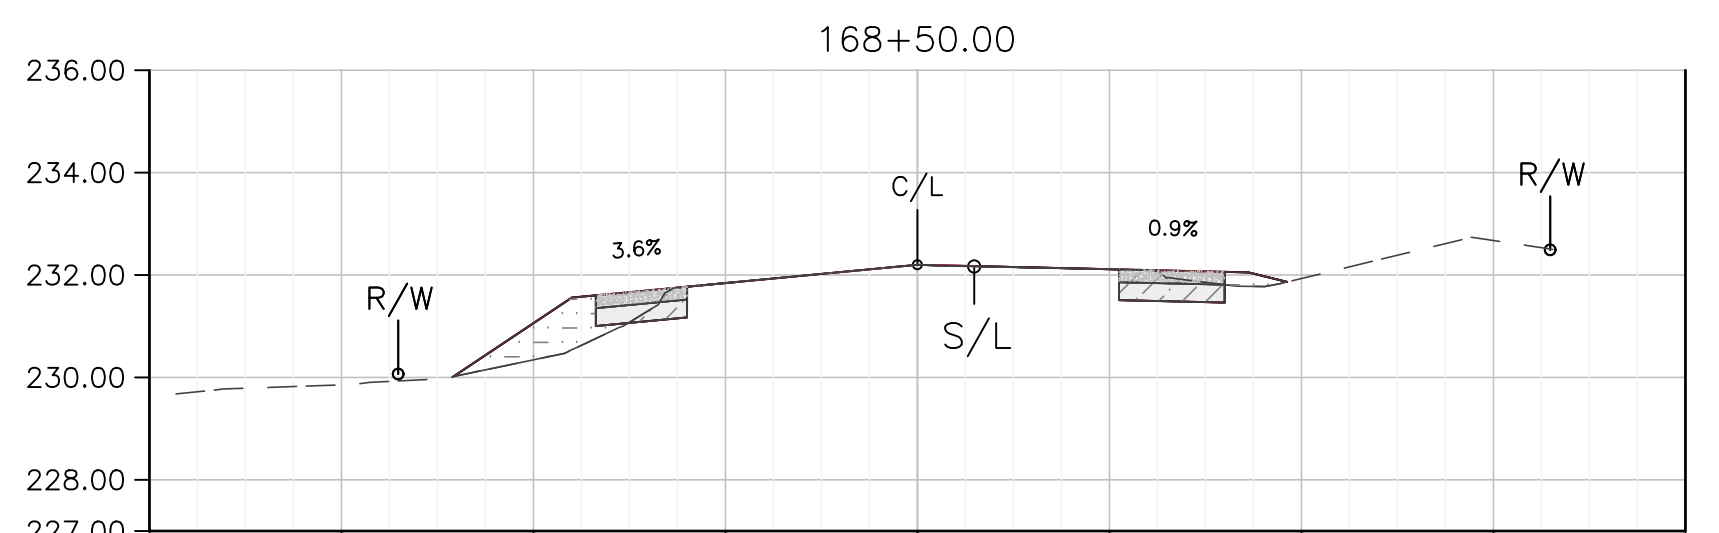


Total Volume			
Cut Area	Fill Area	Cum Cut	Cum Fill
3.75	5.34	3118.28	910.66

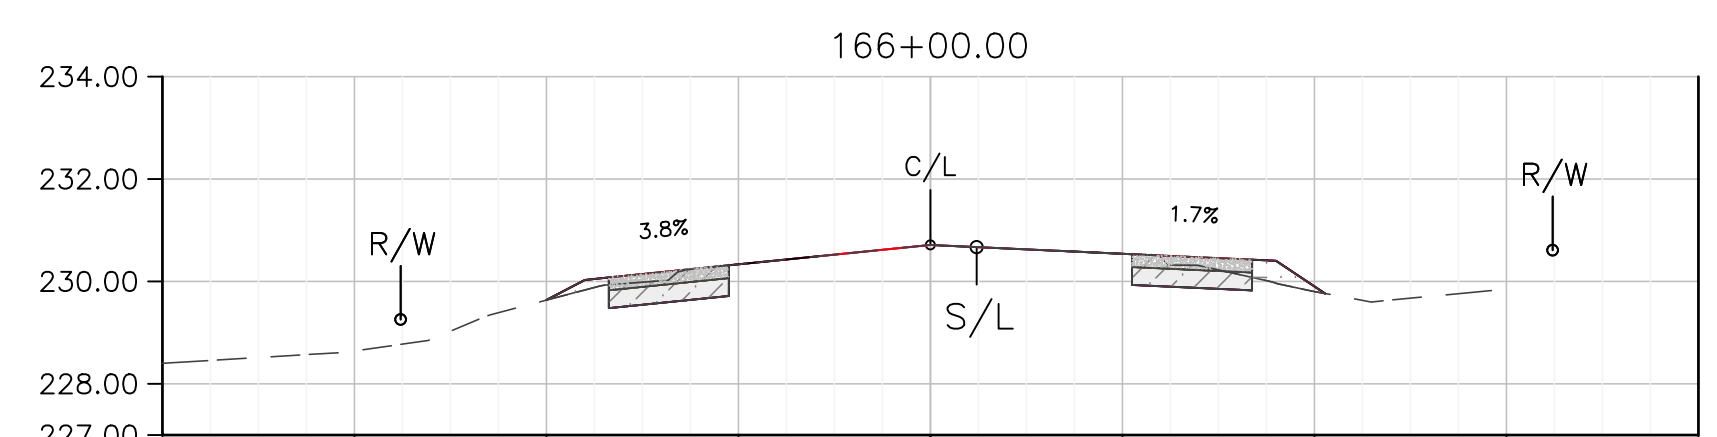


Total Volume			
Cut Area	Fill Area	Cum Cut	Cum Fill
5.95	1.48	3078.40	890.64

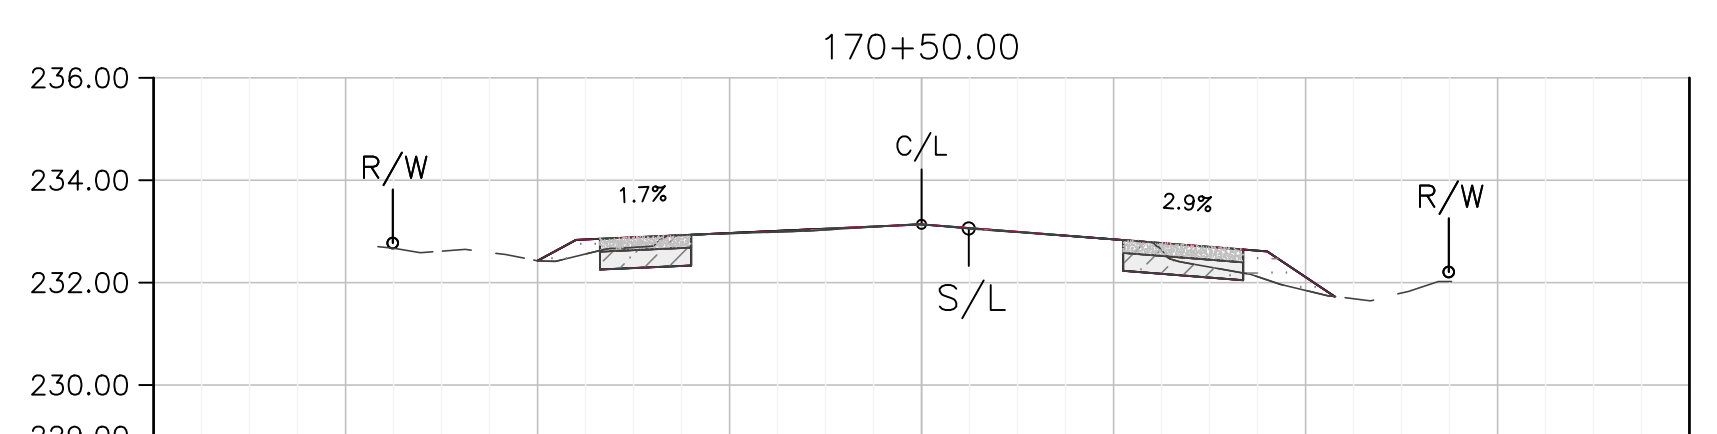

Total Volume			
Cut Area	Fill Area	Cum Cut	Cum Fill
4.40	2.60	3153.63	933.13

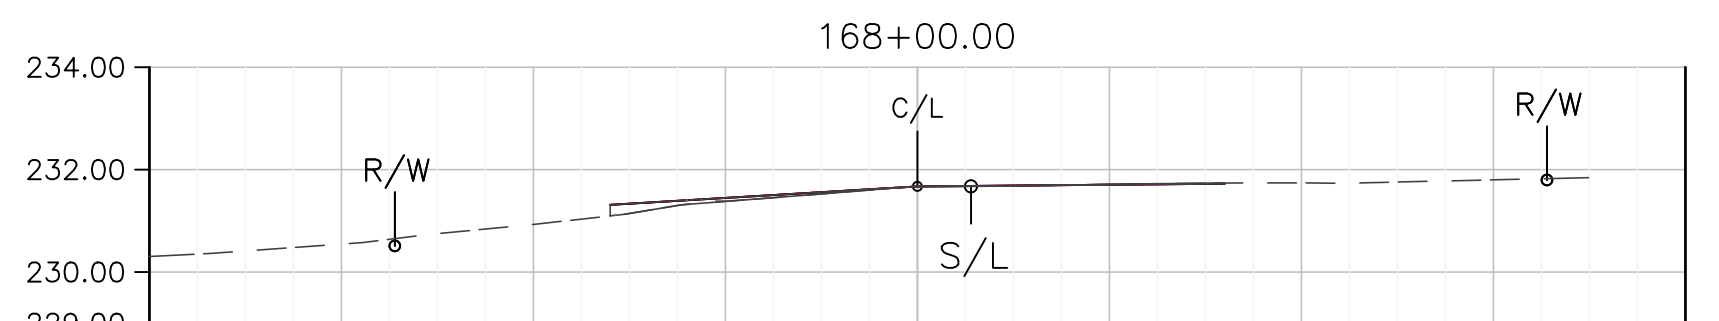


Total Volume			
Cut Area	Fill Area	Cum Cut	Cum Fill
0.08	1.12	3114.73	904.68

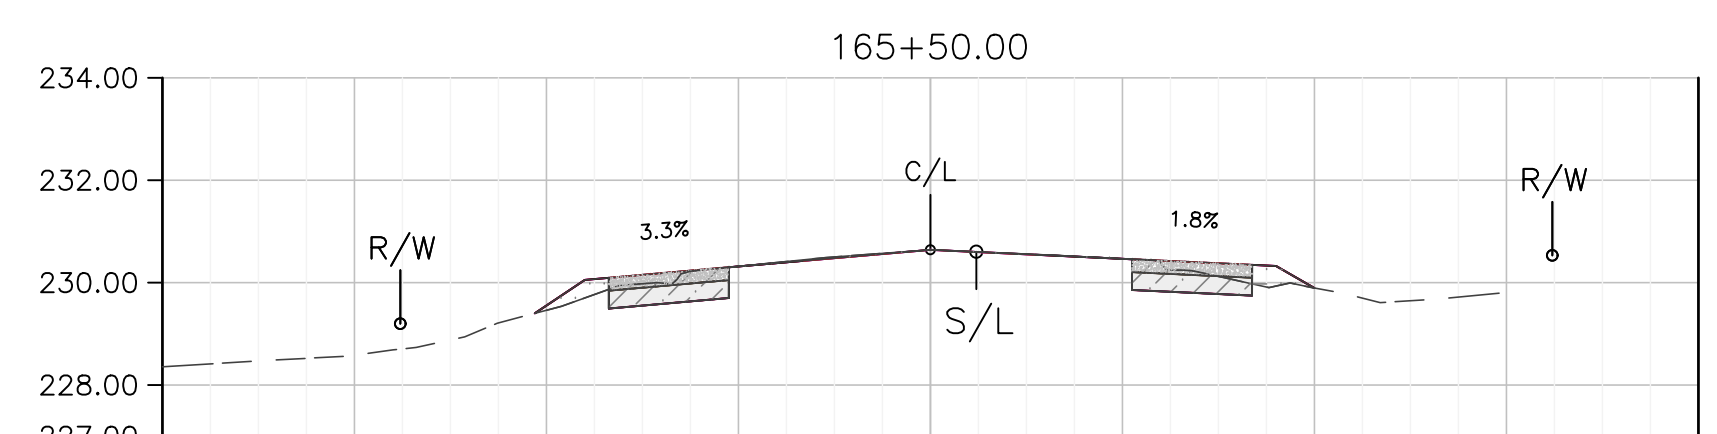


Total Volume			
Cut Area	Fill Area	Cum Cut	Cum Fill
5.88	1.67	3067.45	887.71

DEPARTMENT OF PUBLIC WORKS AND PLANNING
 SHOULDERS IMPROVEMENTS X-SECTIONS
 SHEET NO. C22 TOTAL ###















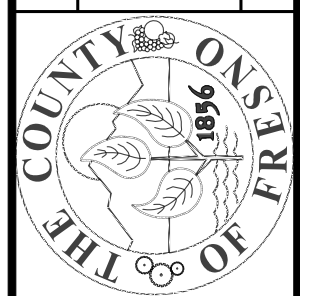


PROJECT
 JENSEN AVENUE SHOULDER
 IMPROVEMENTS & OVERLAY
 MADERA AVE TO DICKENSON AVE
 ROAD NO. ### BRIDGE NO. ###

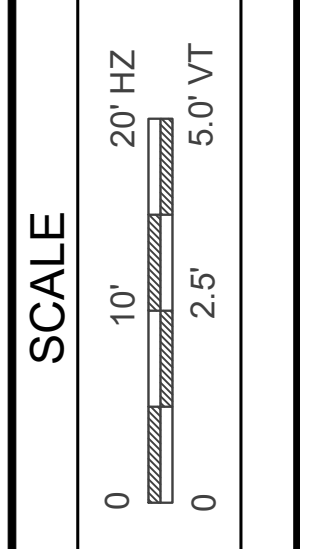

DATE	DESIGNED	DRAWN	CHECKED
2/2020	B.KHALIQ	B.KHALIQ	S.ARTAL
2/2020			
2/2020			

THESE CROSS SECTIONS ARE FOR THE CONTRACTOR'S INFORMATION ONLY. THEY ARE NOT TO BE CONSIDERED TO BE PART OF THE CONTRACT DOCUMENTS AND SHALL HAVE NO BEARING WHATSOEVER ON THE INTERPRETATION OF THE STANDARD SPECIFICATIONS, THE STANDARD PLANS, THE SPECIAL PROVISIONS, NOR SHALL THEY HAVE ANY BEARING WHATSOEVER ON THE INTERPRETATION OF THE OTHER PUBLICATIONS REFERENCED THEREIN.

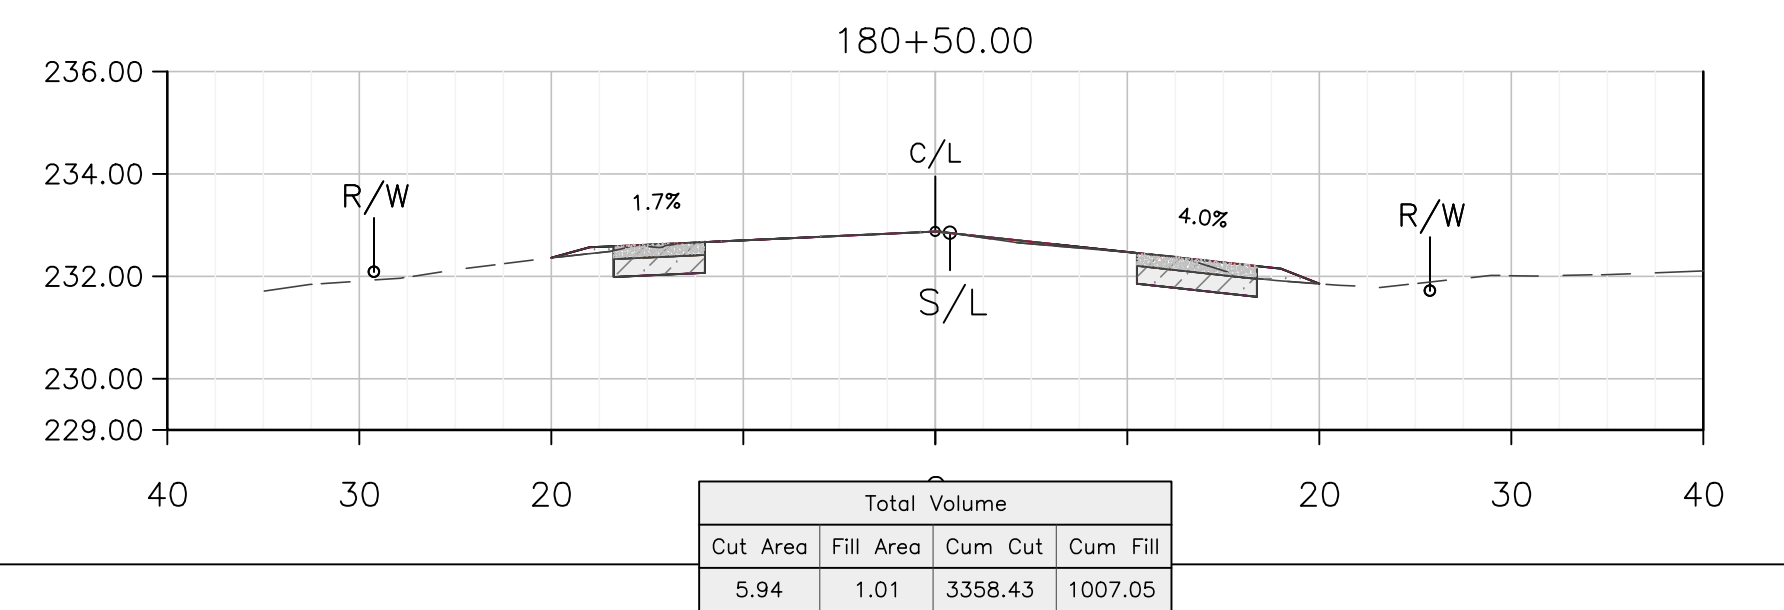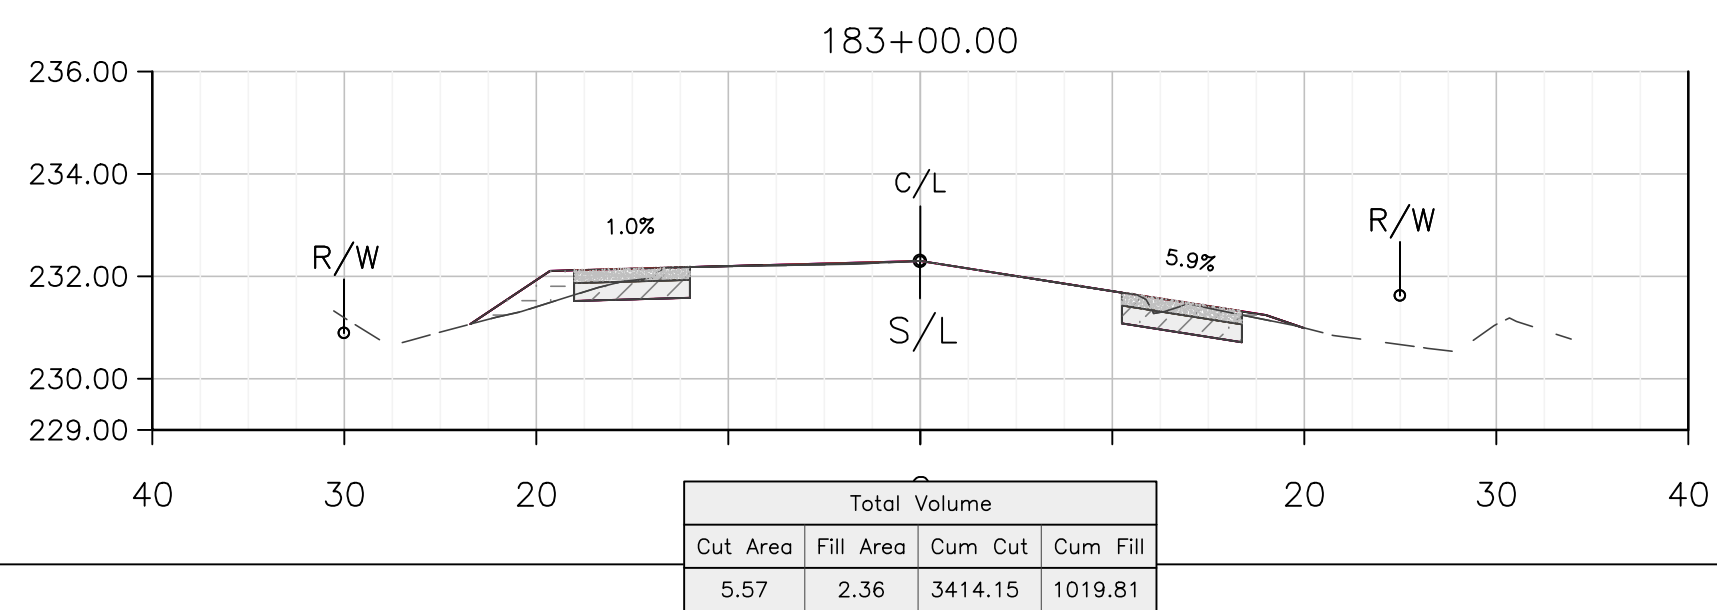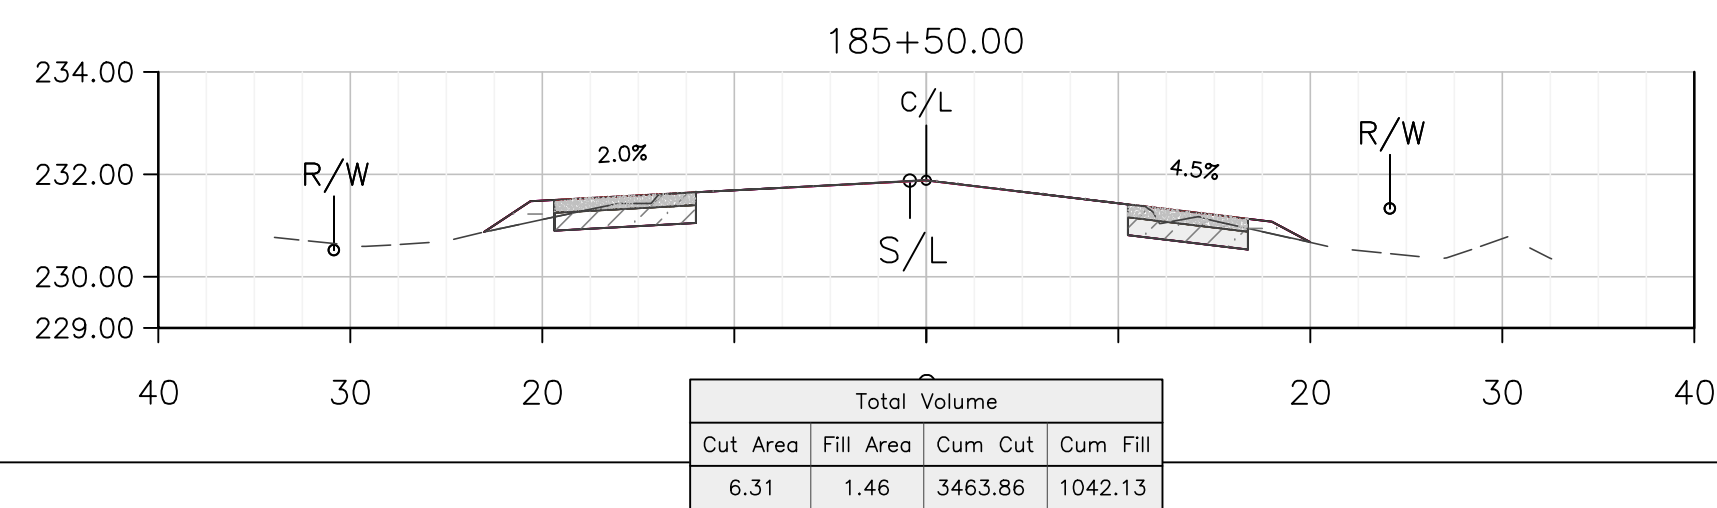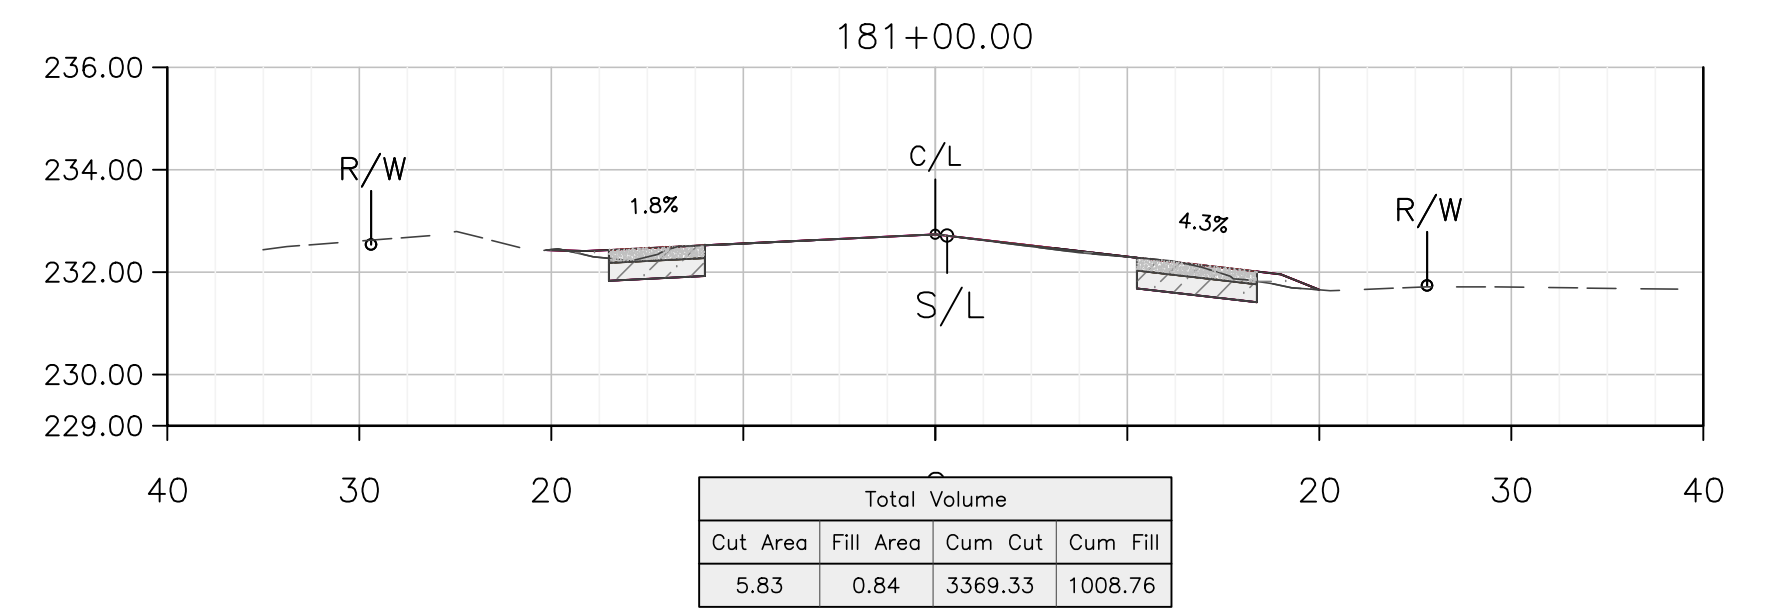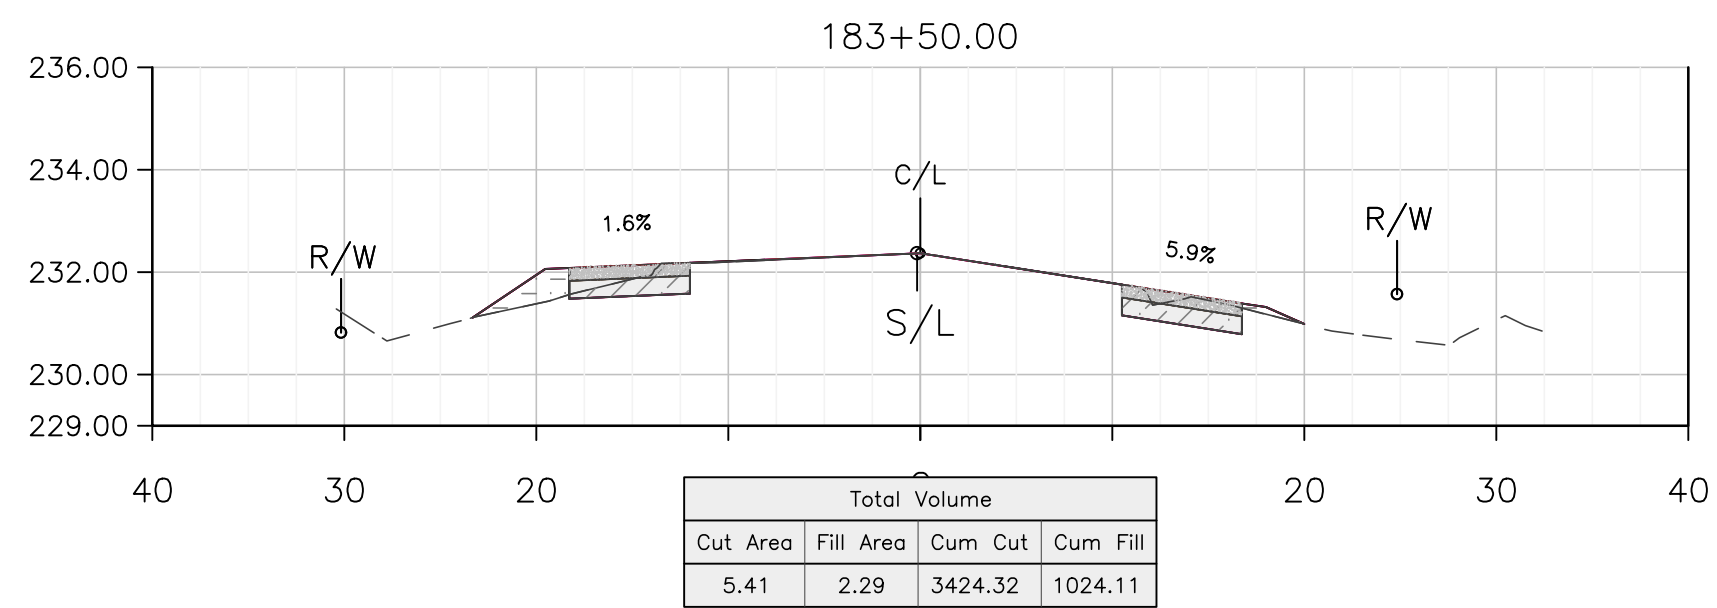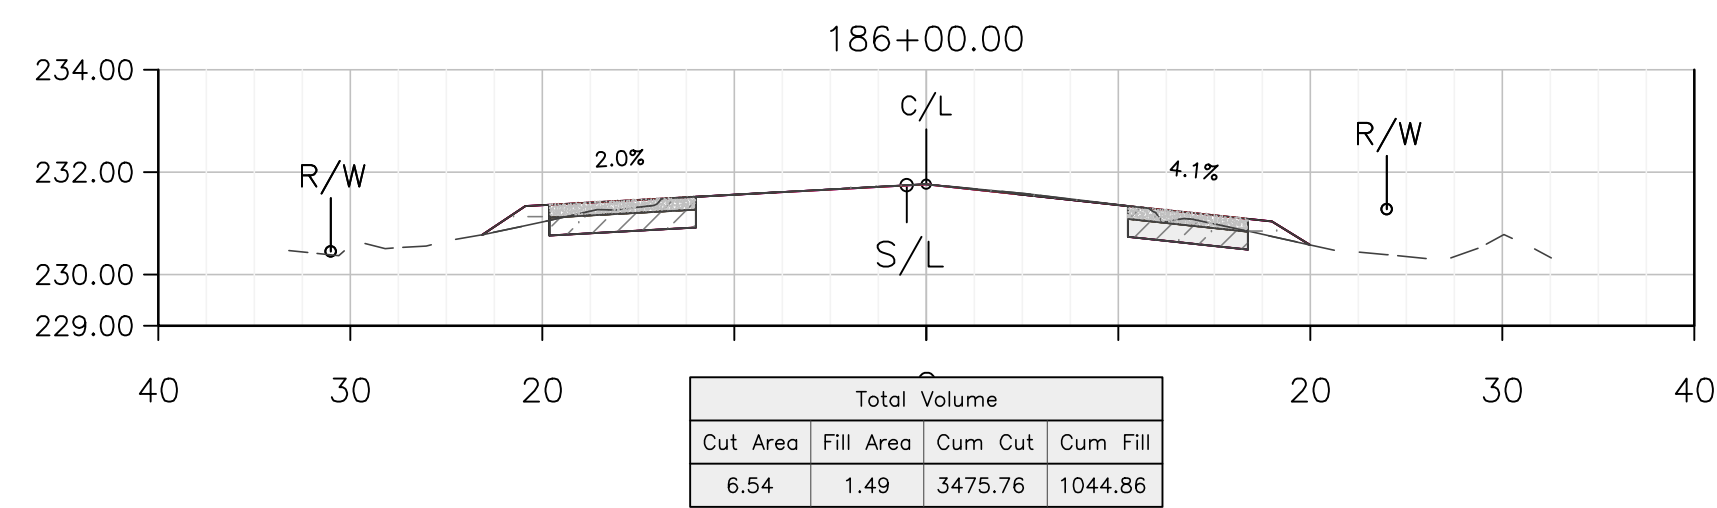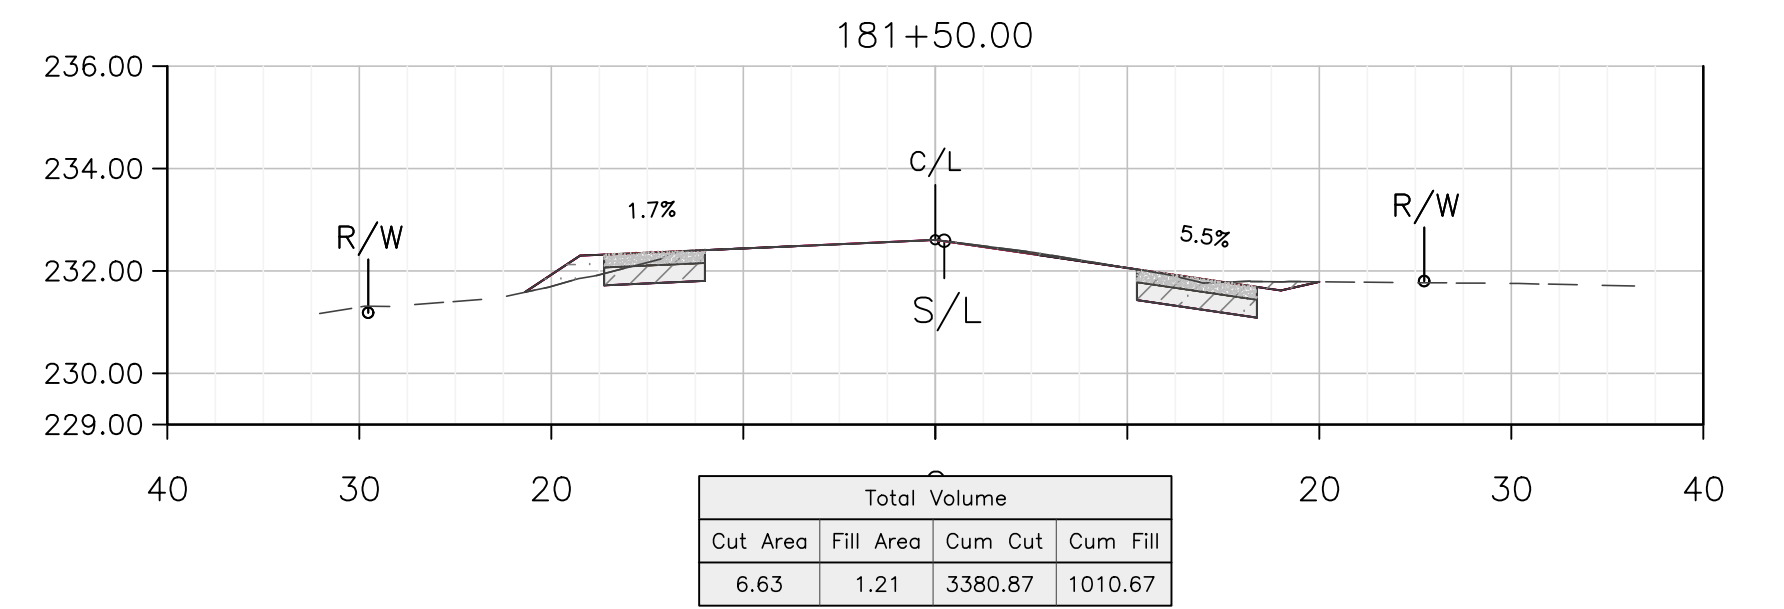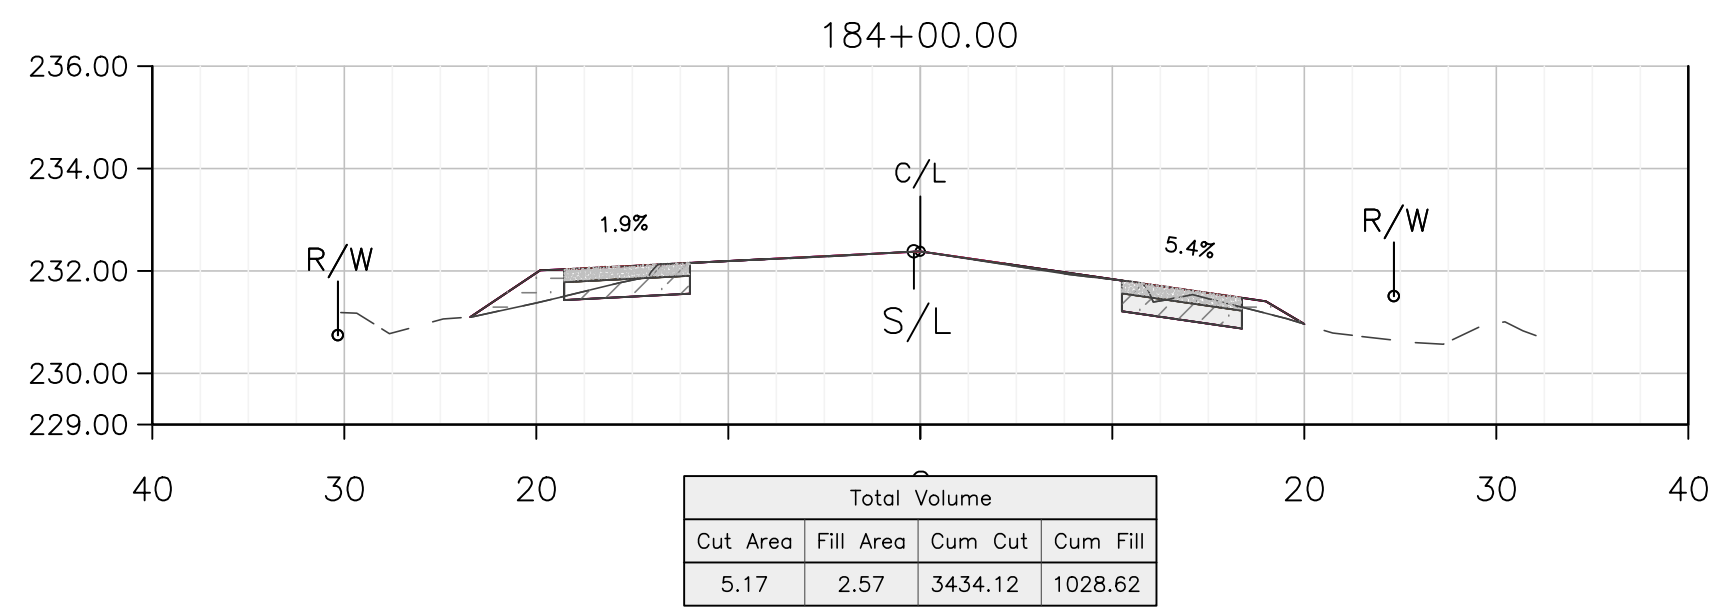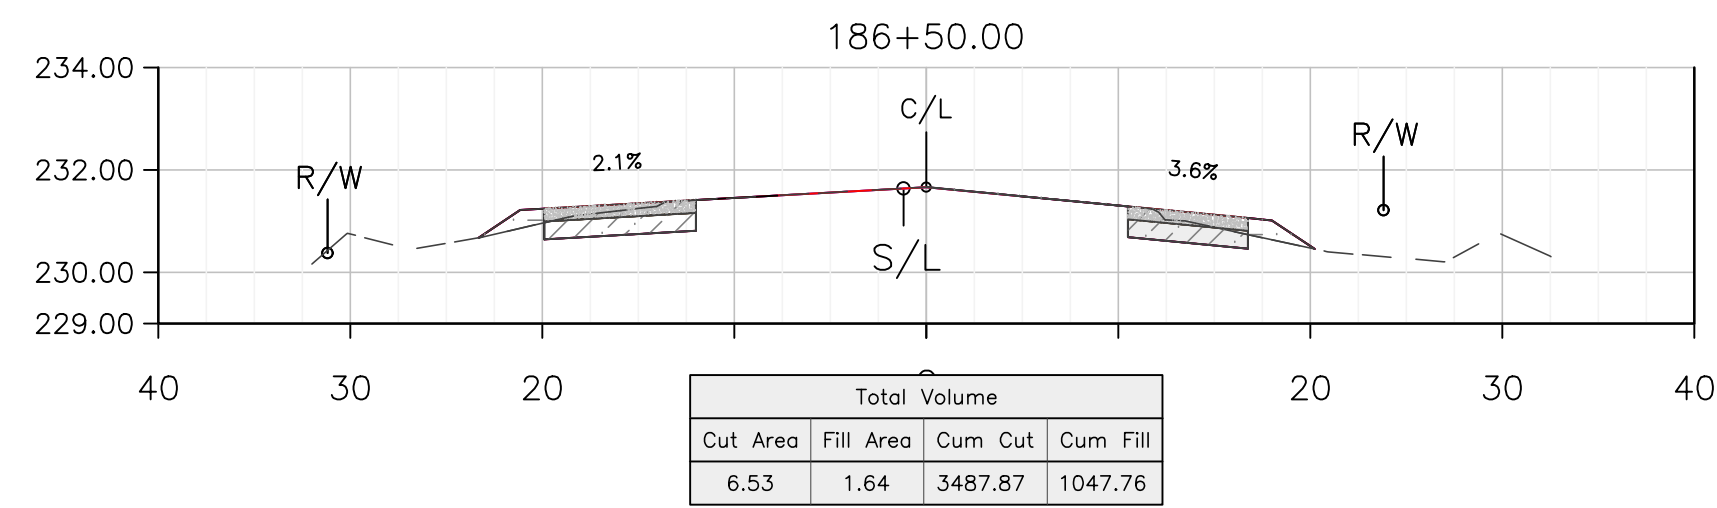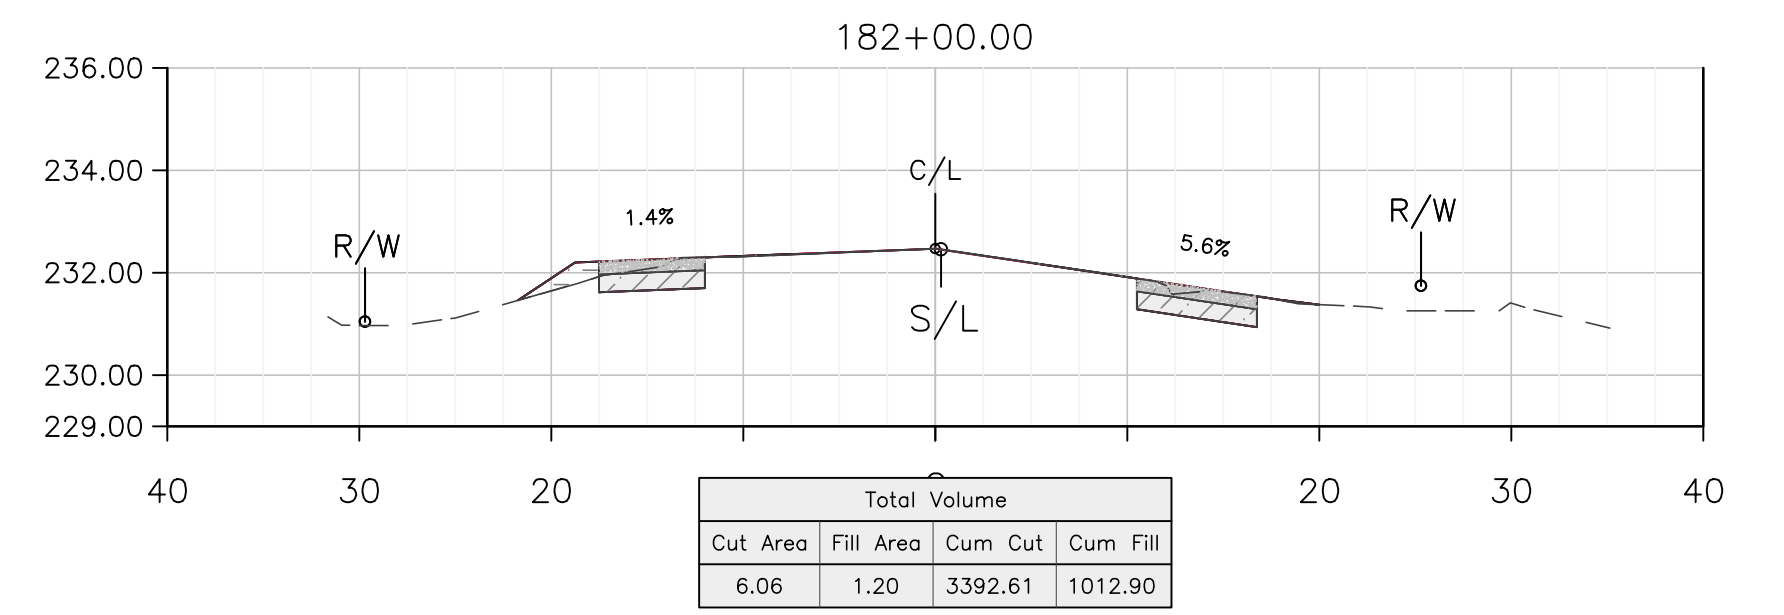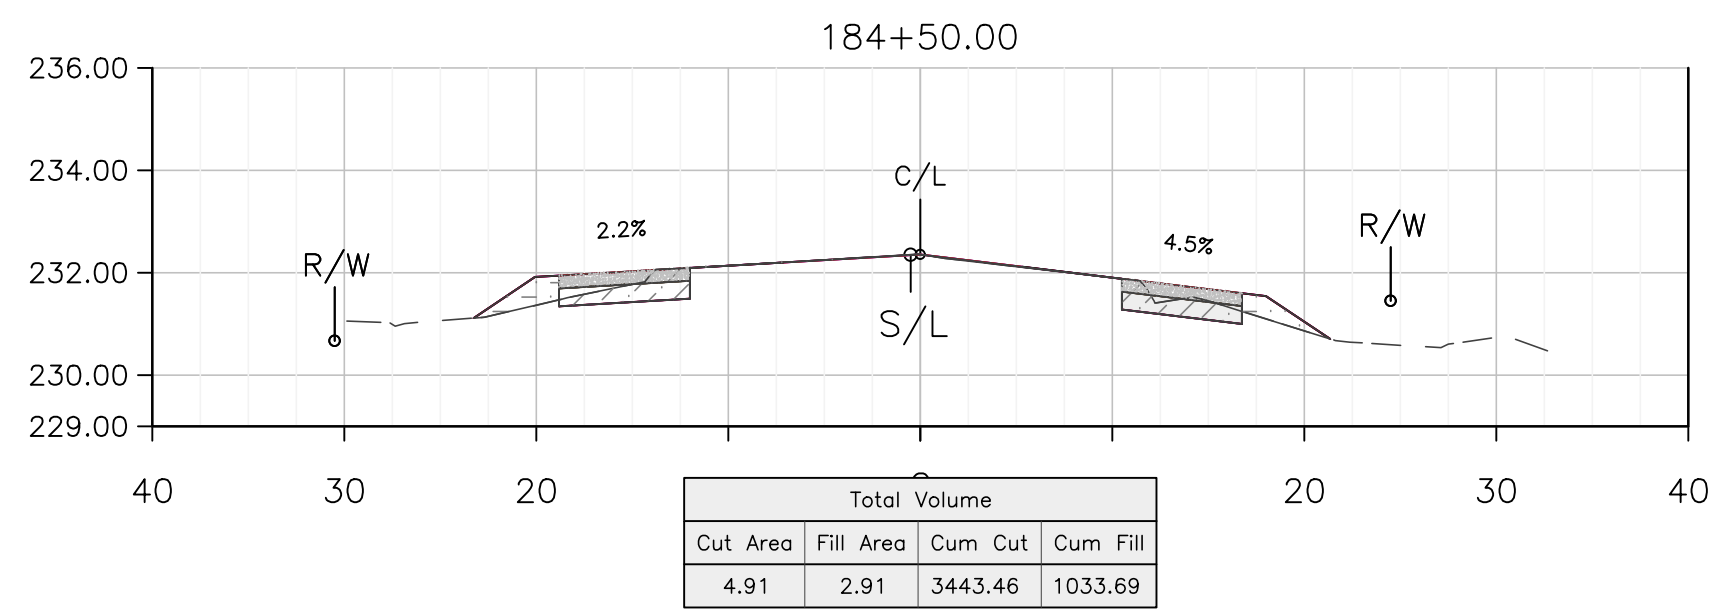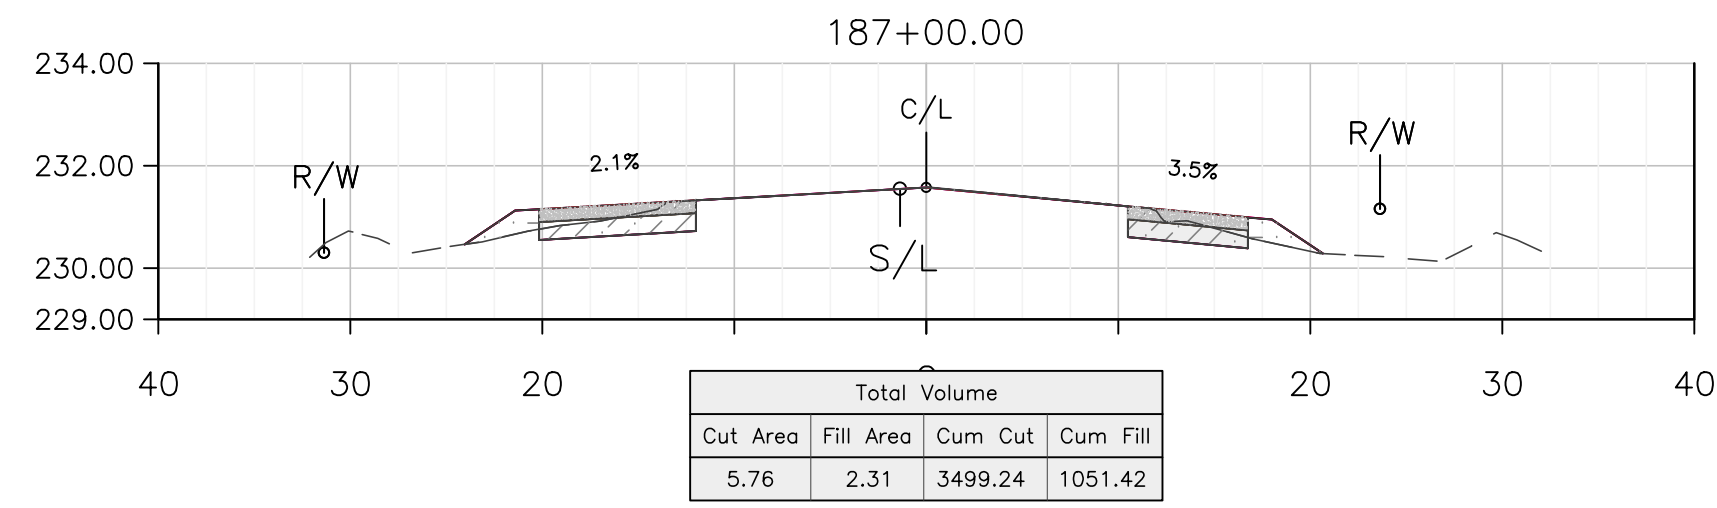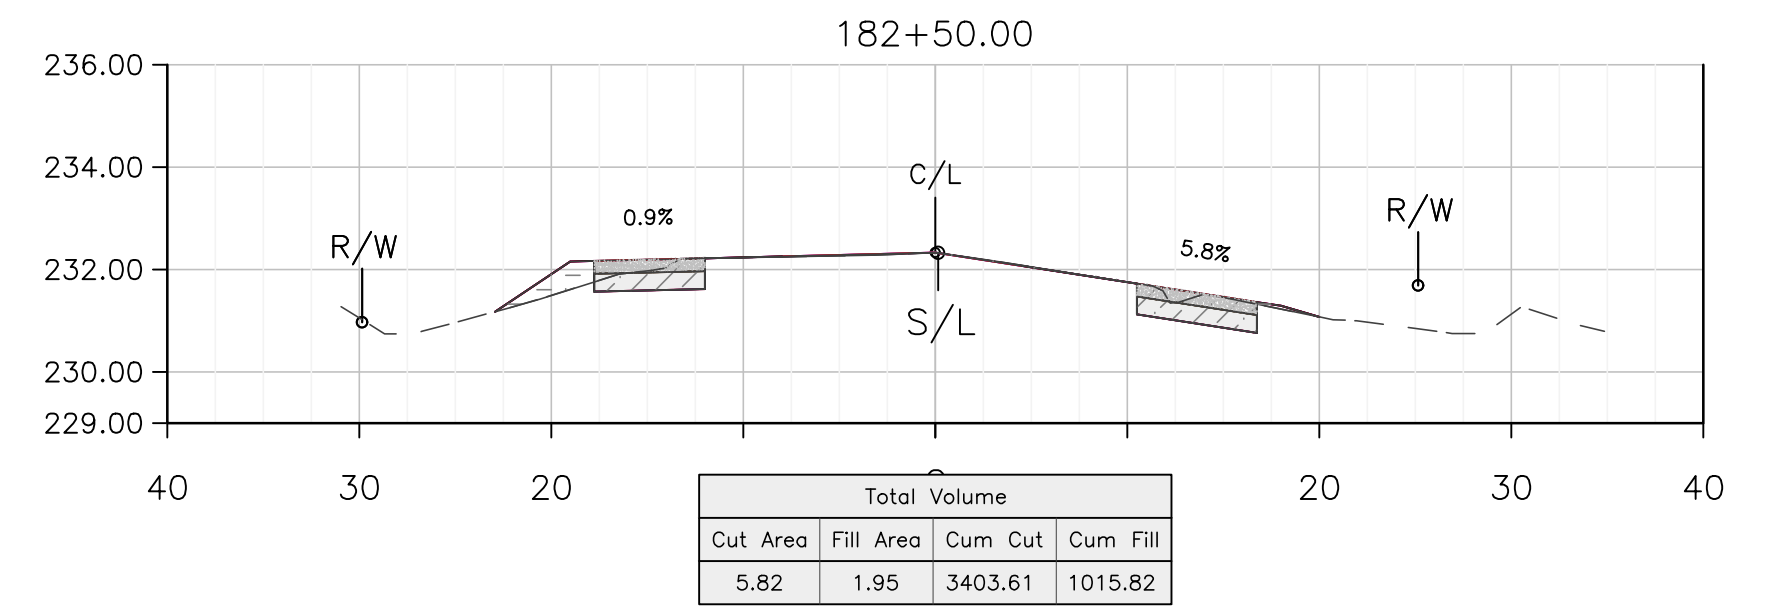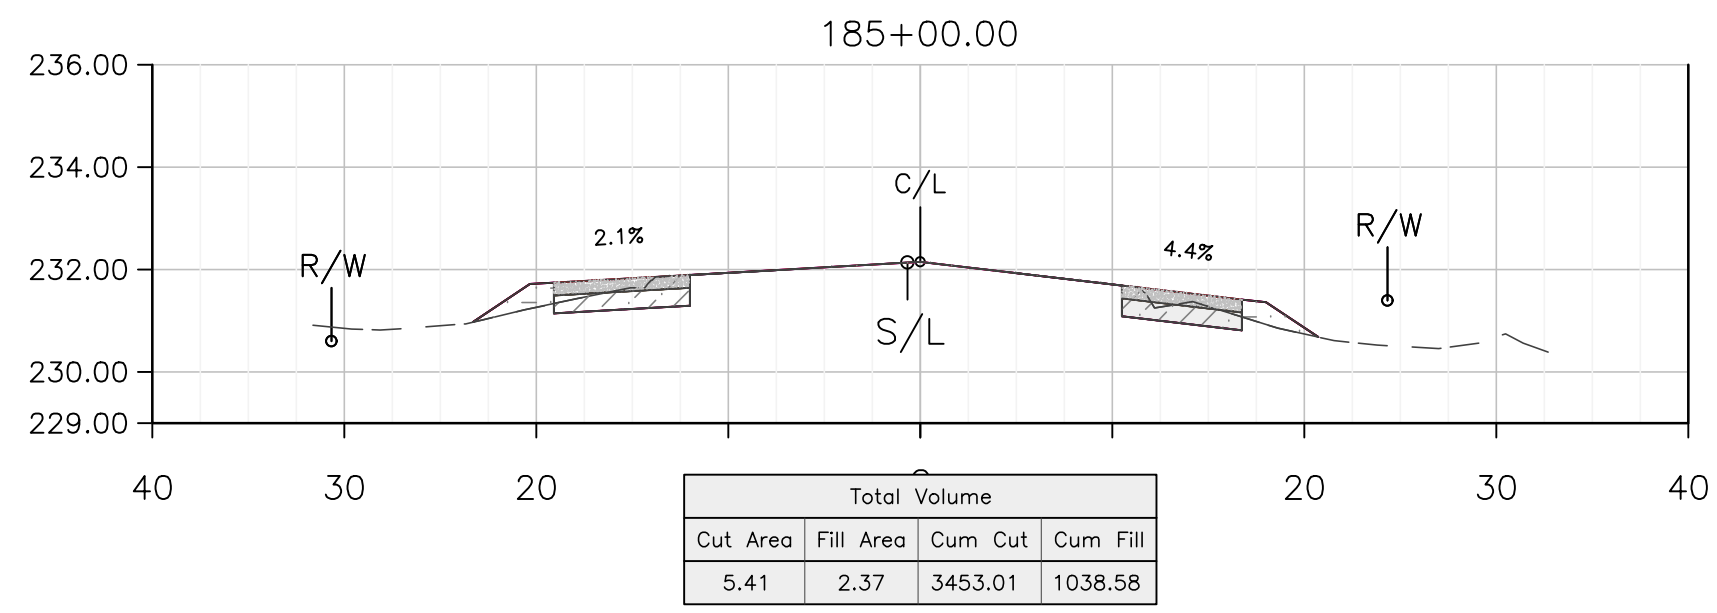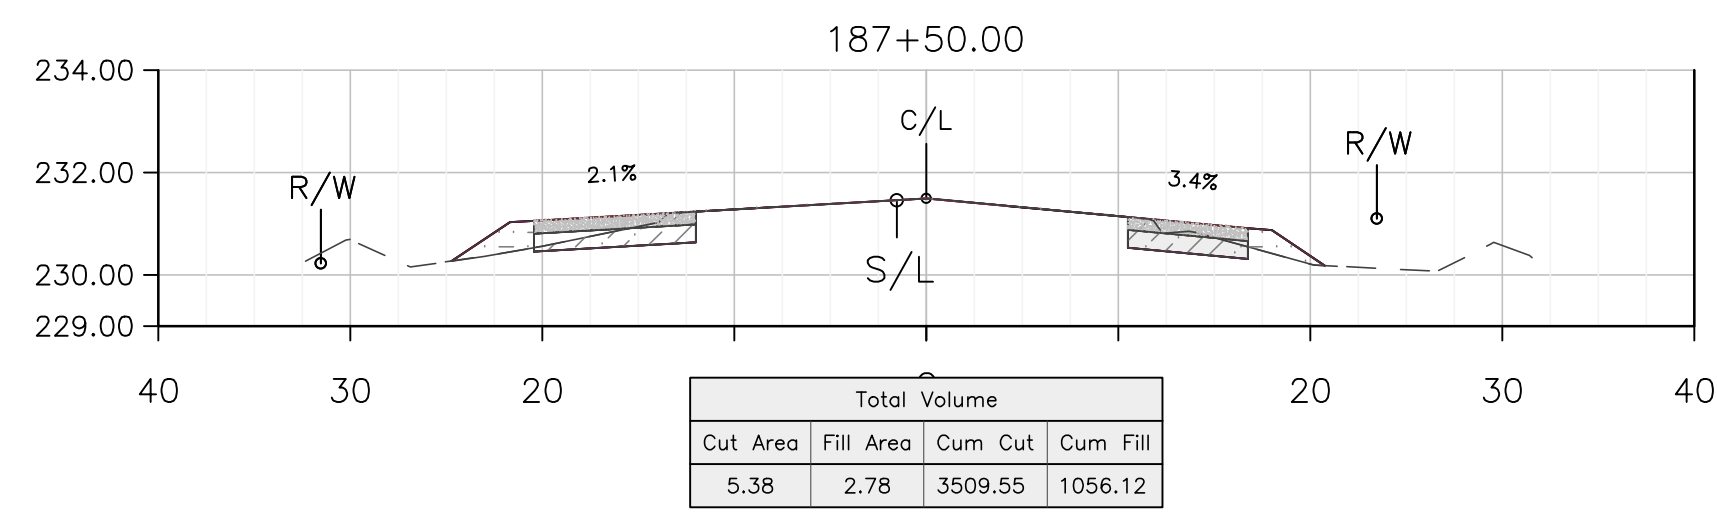

DEPARTMENT OF PUBLIC WORKS AND PLANNING

SHOULDER IMPROVEMENTS X-SECTIONS

PROJECT
JENSEN AVENUE SHOULDER IMPROVEMENTS & OVERLAY
MADERA AVE TO DICKENSON AVE
















SCALE
10' = 20' HZ
2.5' = 5.0' VT

DATE
2/2020

DESIGNED: B.KHALIQ
DRAWN: B.KHALIQ
CHECKED: S.ARTAL

ROAD NO. ## **BRIDGE NO. ##** **DRAWING NO. ##** **SHEET NO. C24** **TOTAL ###**

THESE CROSS SECTIONS ARE FOR THE CONTRACTOR'S INFORMATION ONLY. THEY ARE NOT TO BE CONSIDERED TO BE PART OF THE CONTRACT DOCUMENTS AND SHALL HAVE NO BEARING WHATSOEVER ON THE INTERPRETATION OF THE STANDARD SPECIFICATIONS, THE STANDARD PLANS, THE SPECIAL PROVISIONS, NOR SHALL THEY HAVE ANY BEARING WHATSOEVER ON THE INTERPRETATION OF THE OTHER PUBLICATIONS REFERENCED THEREIN.

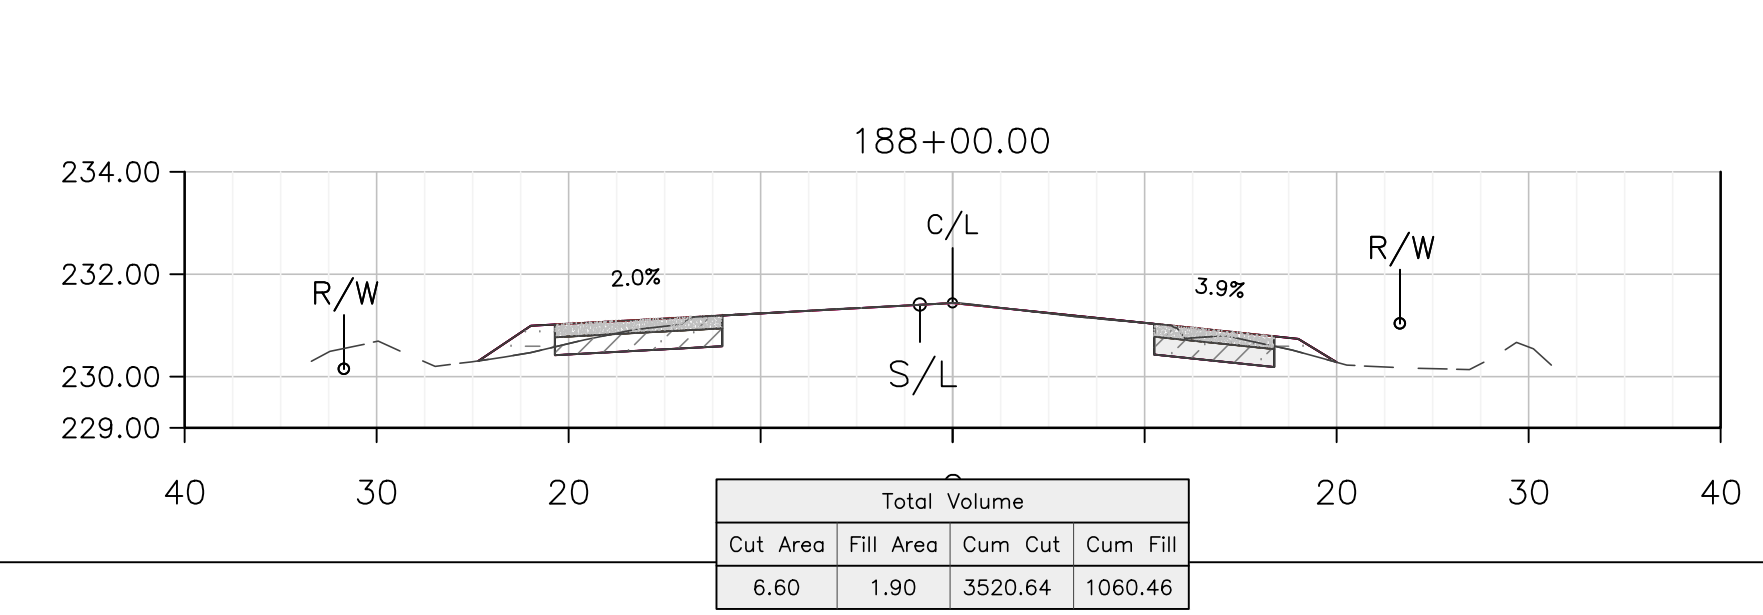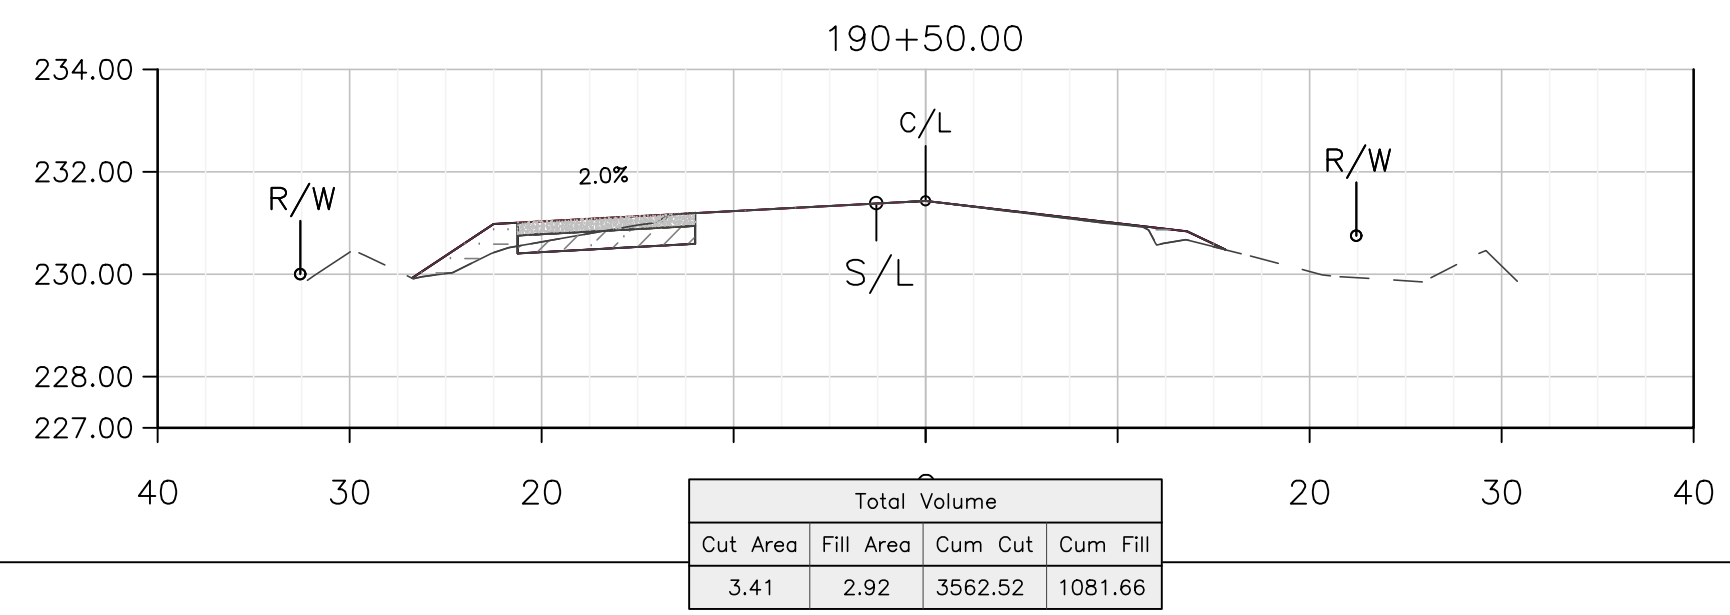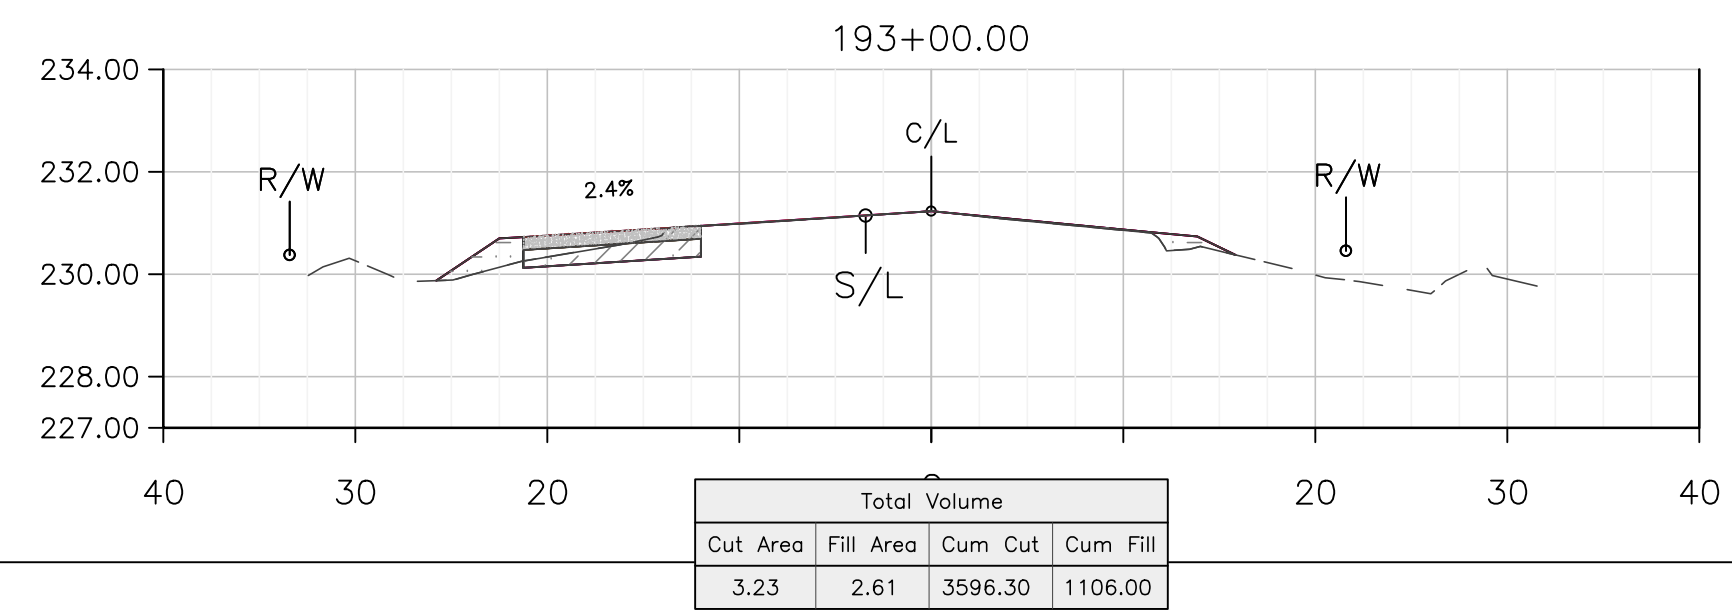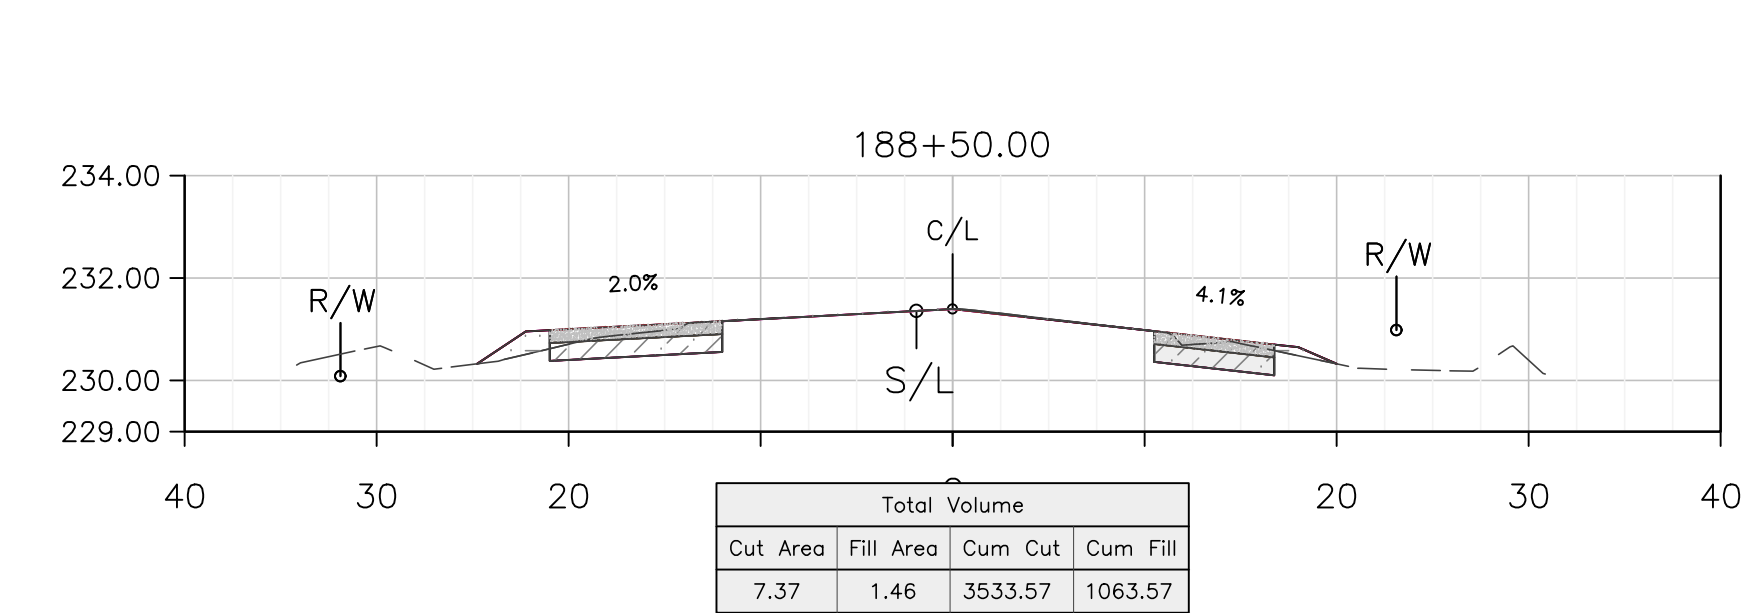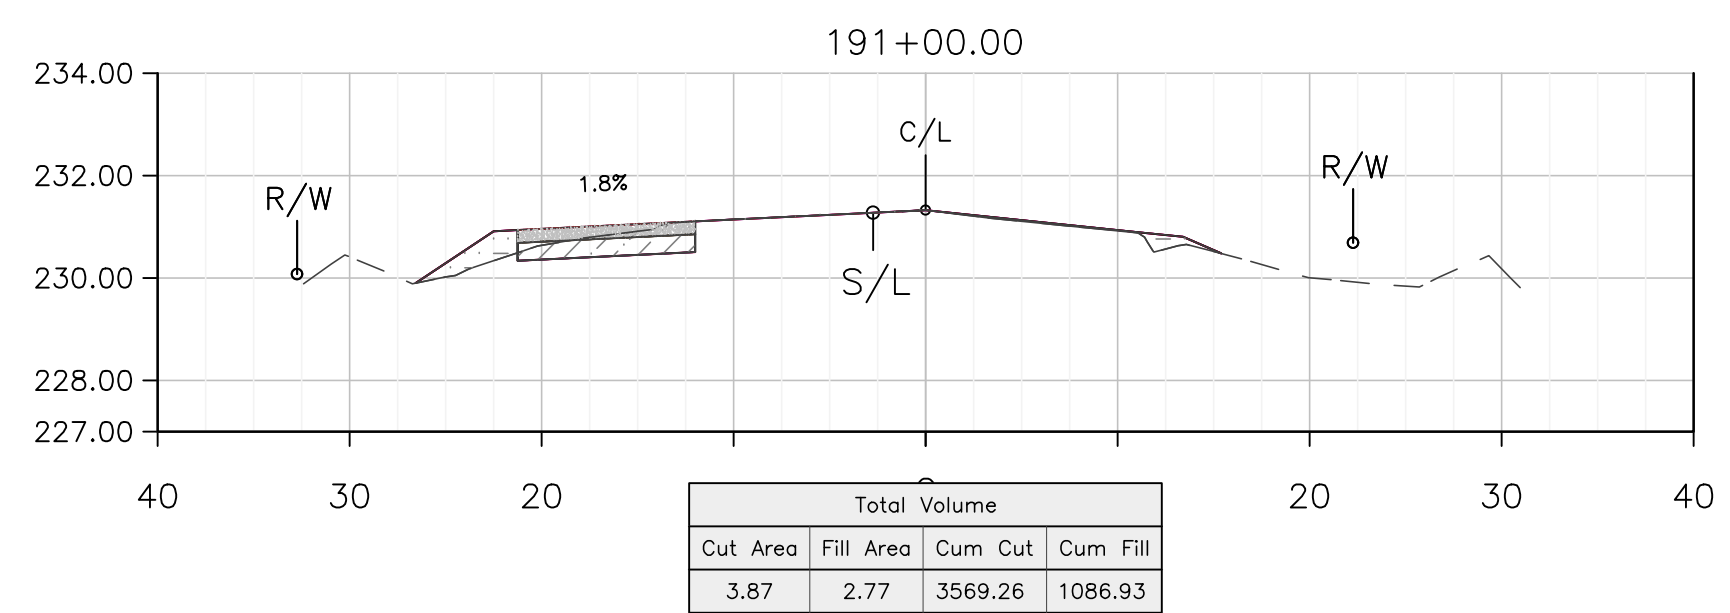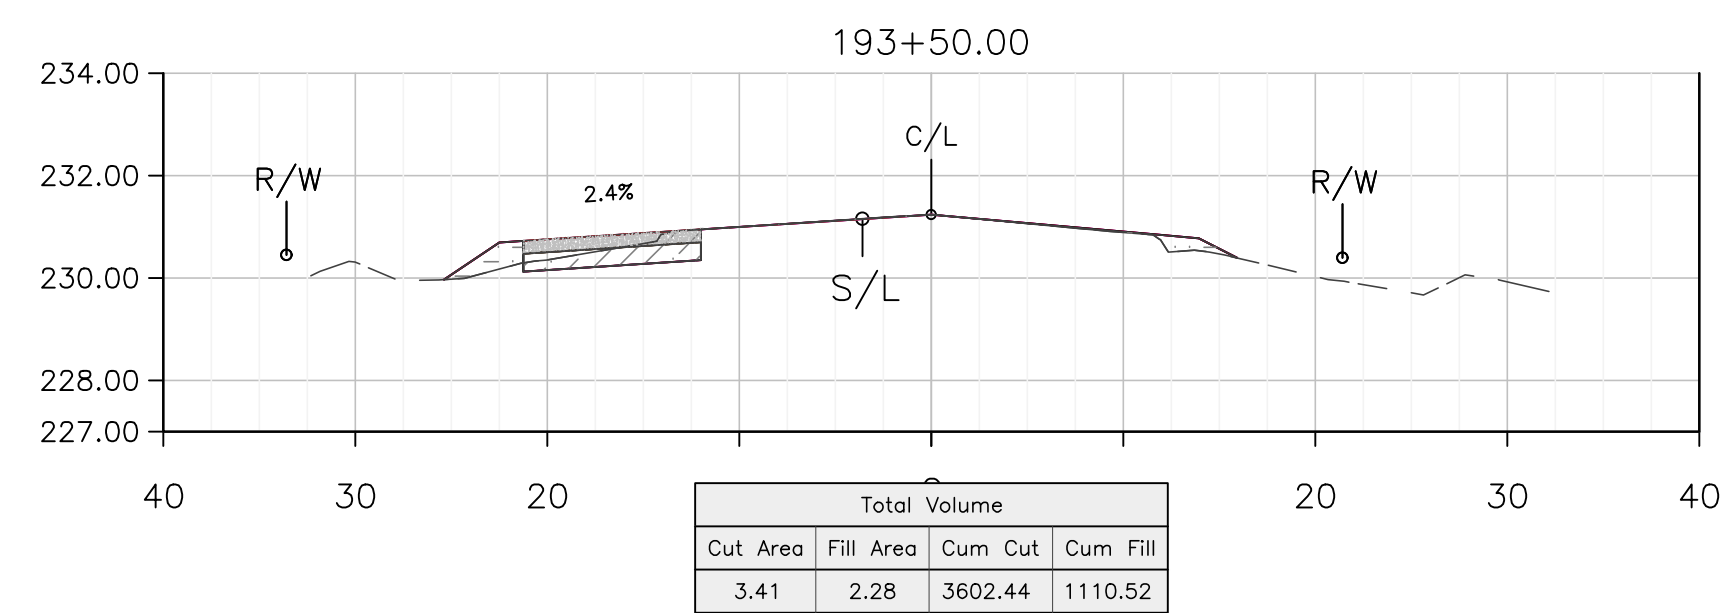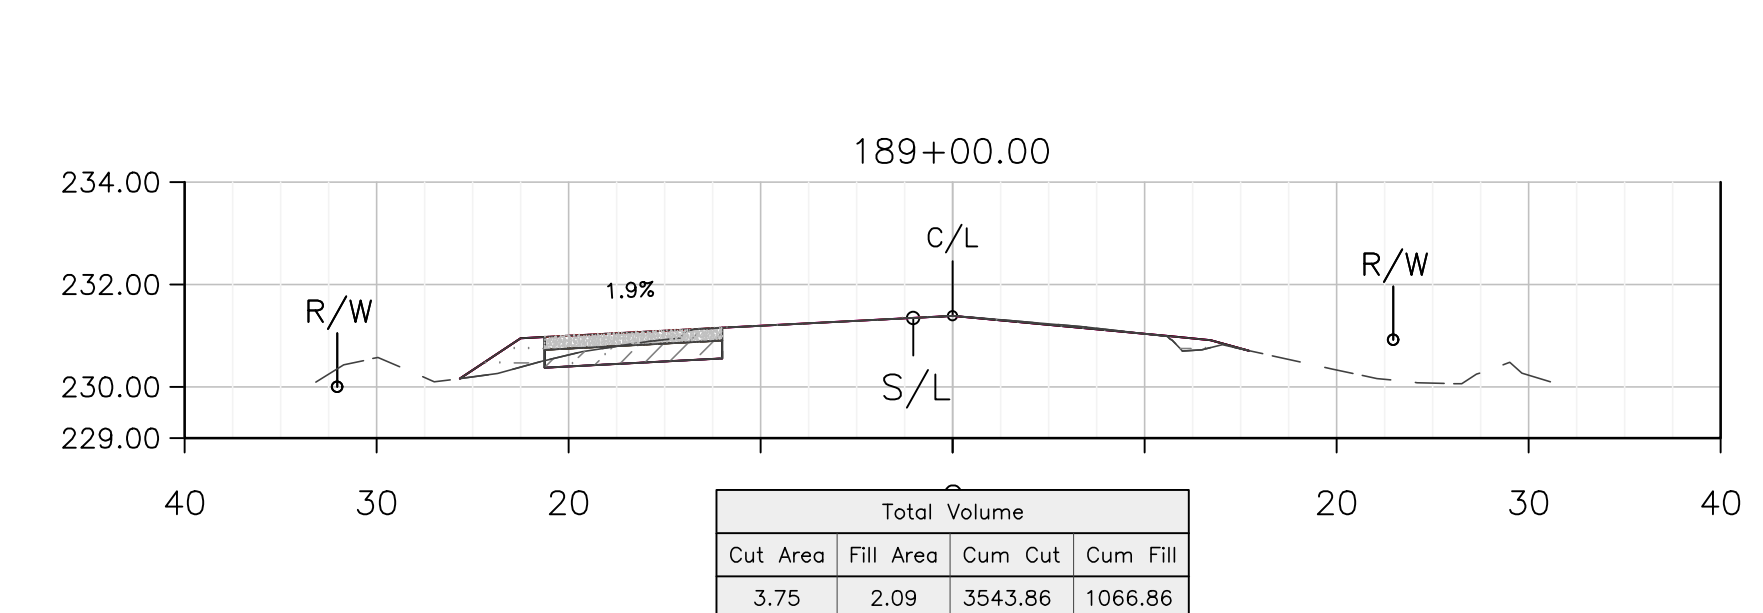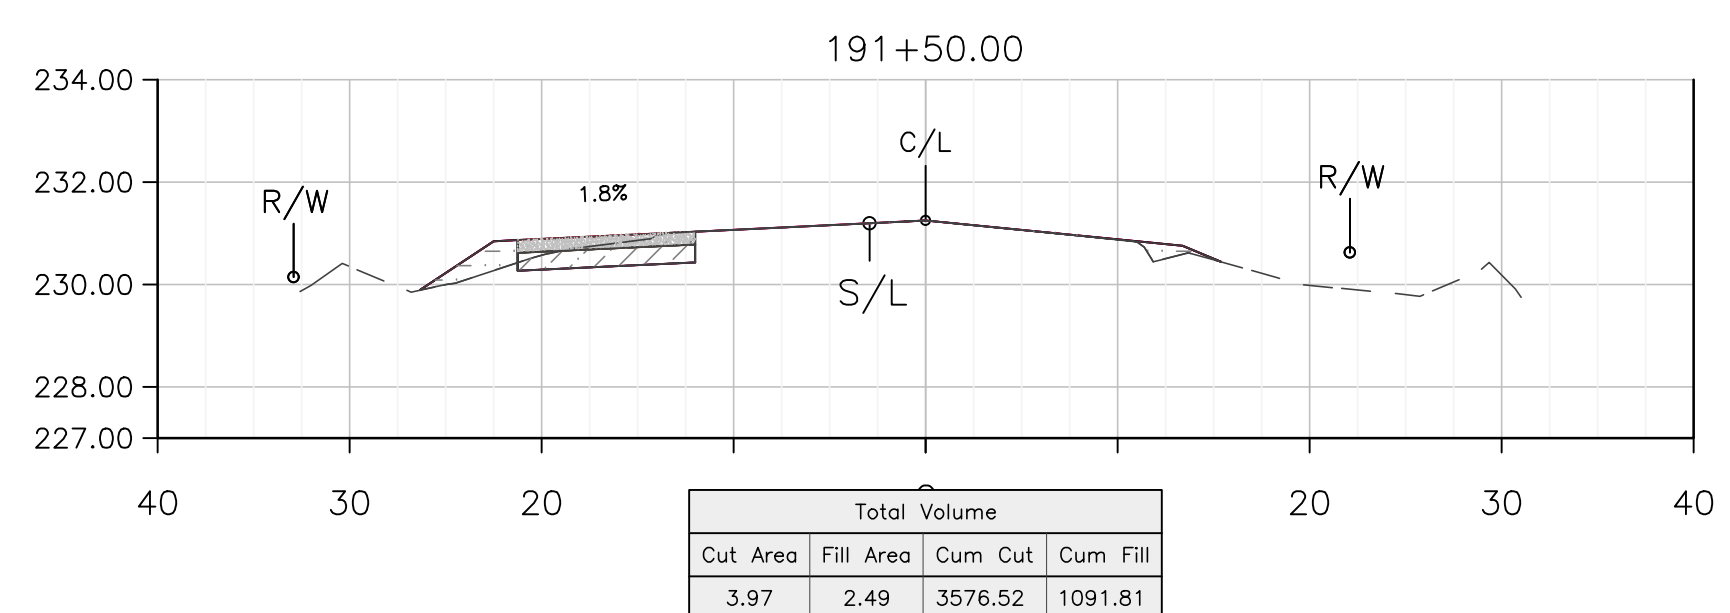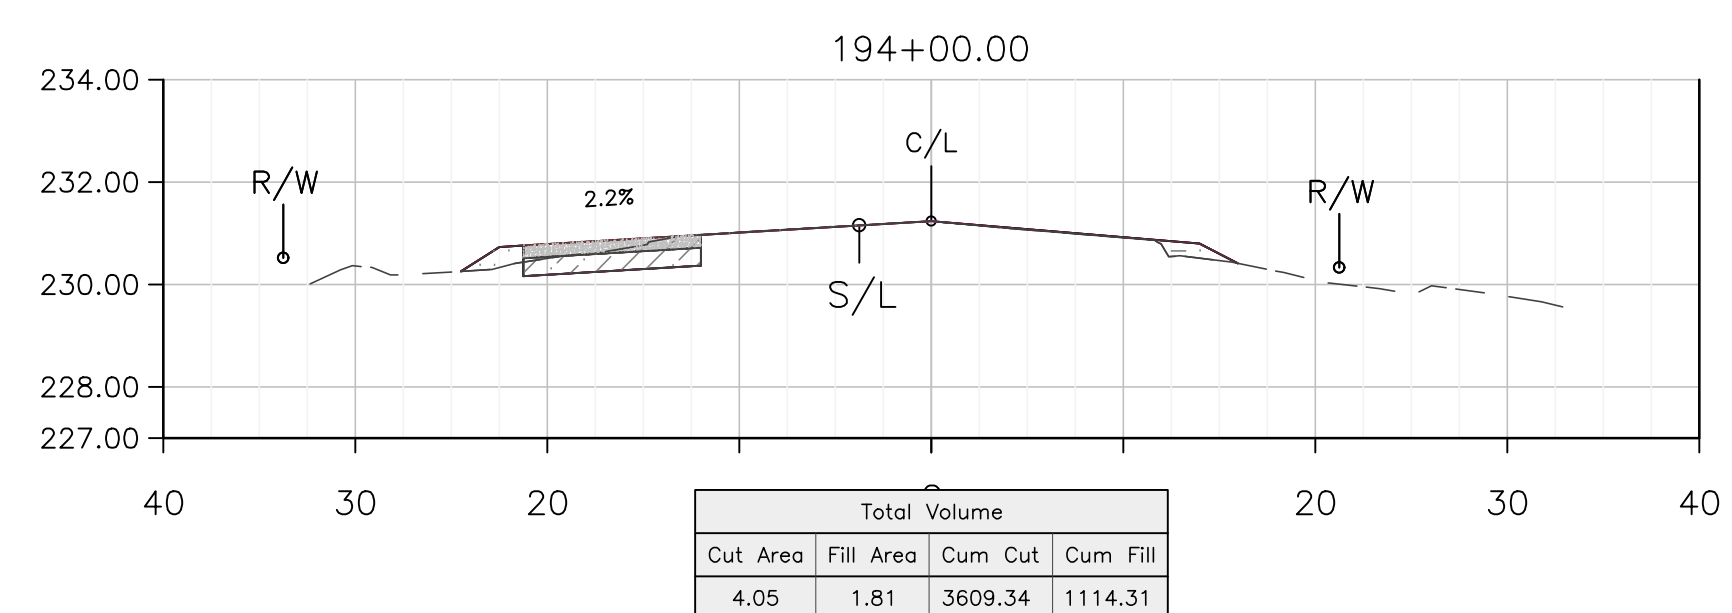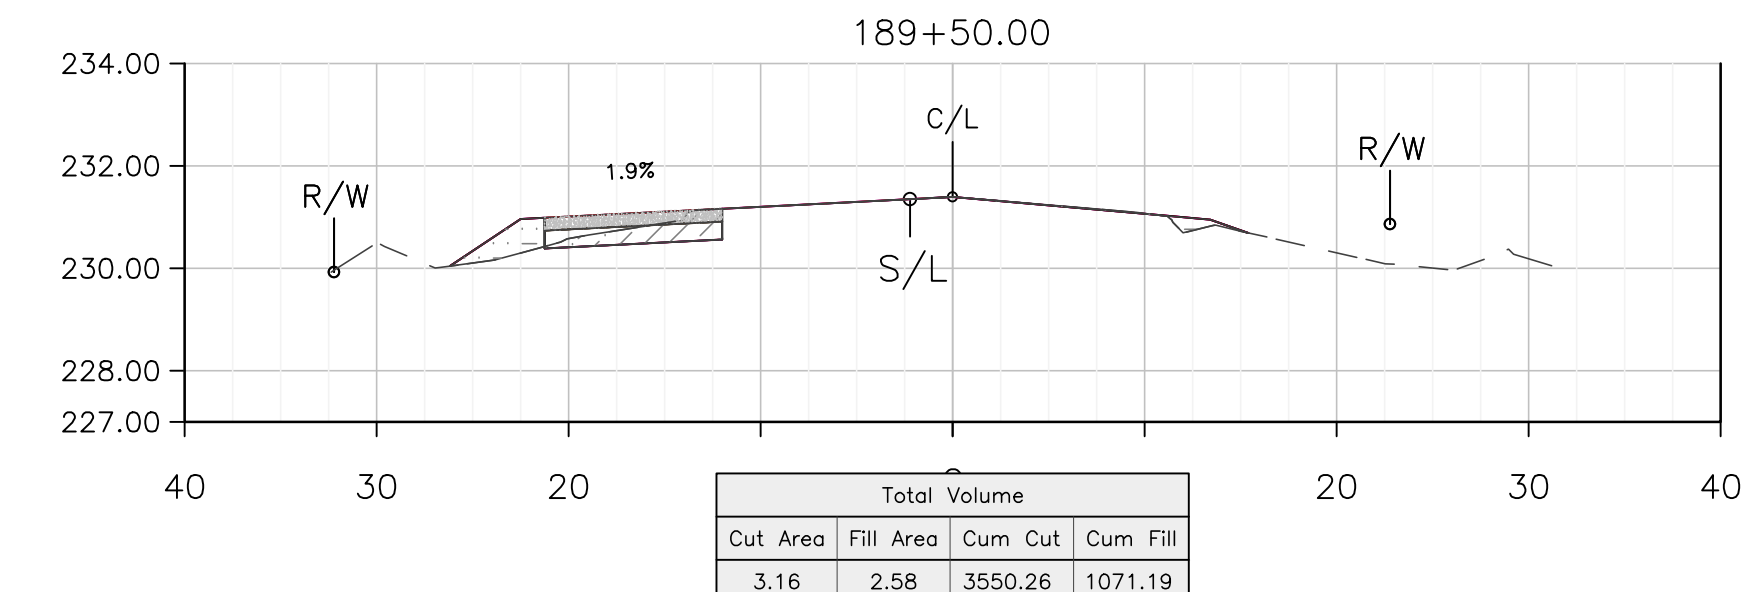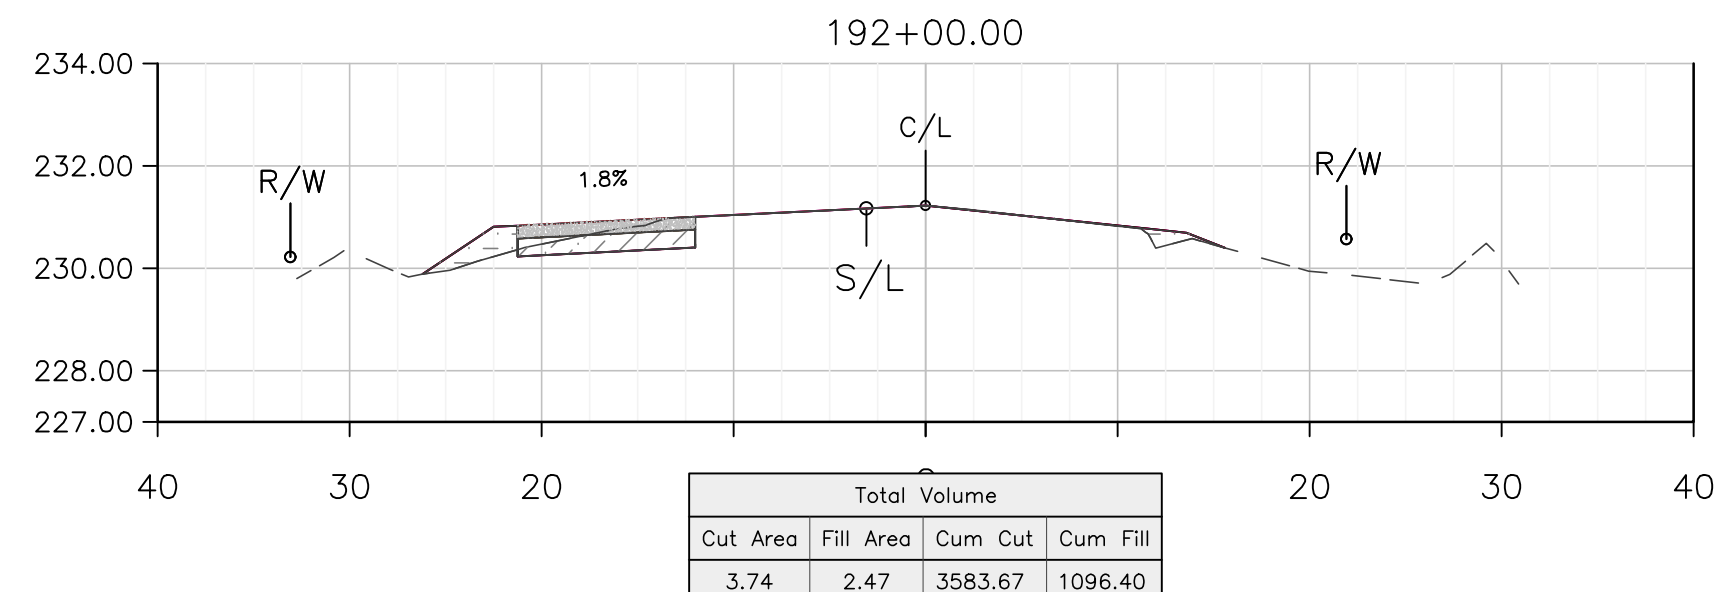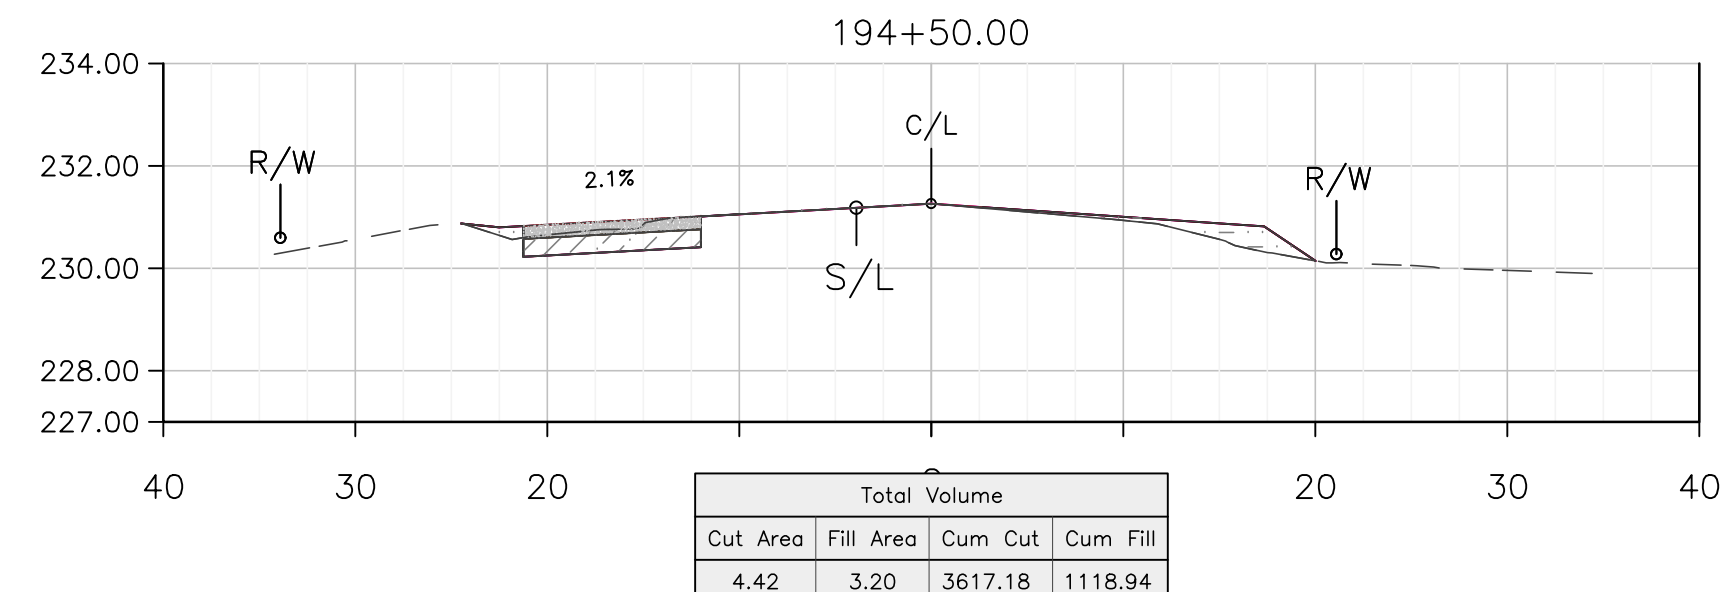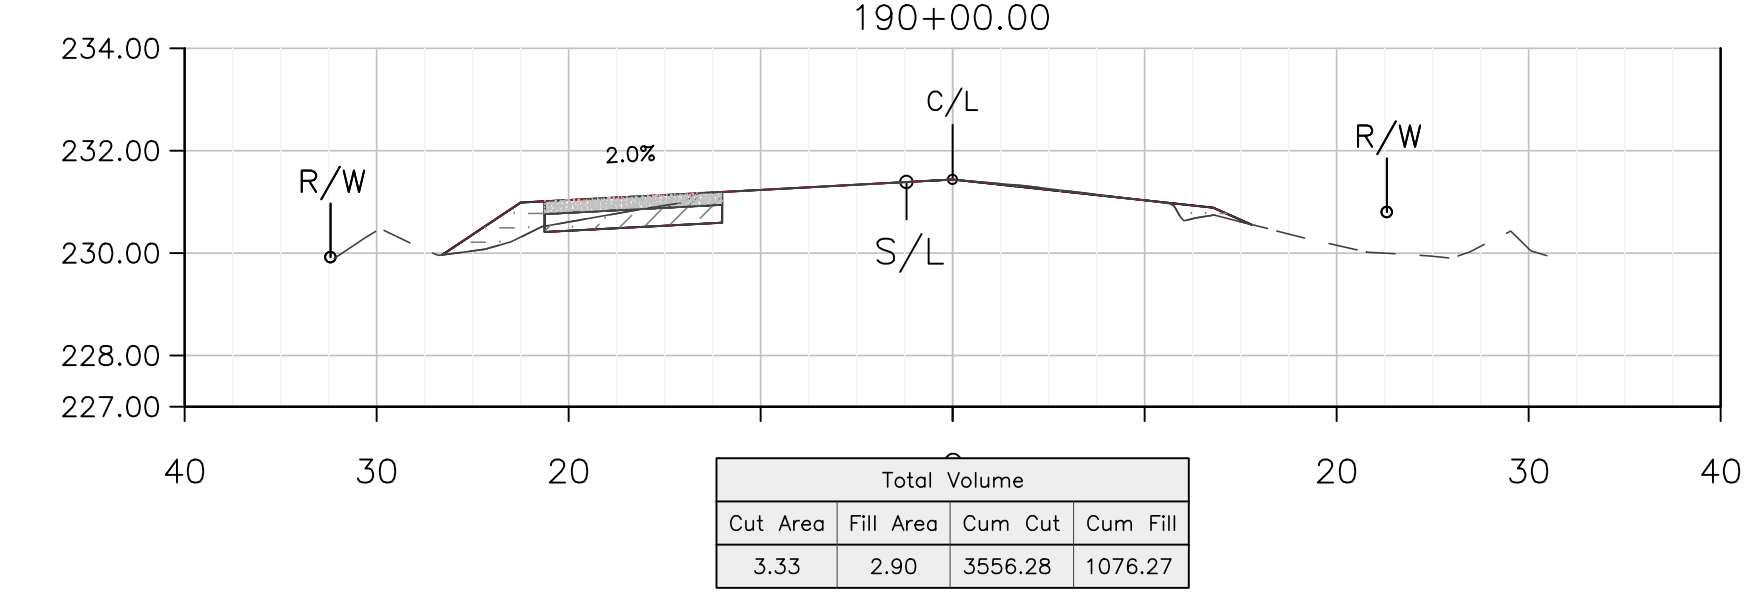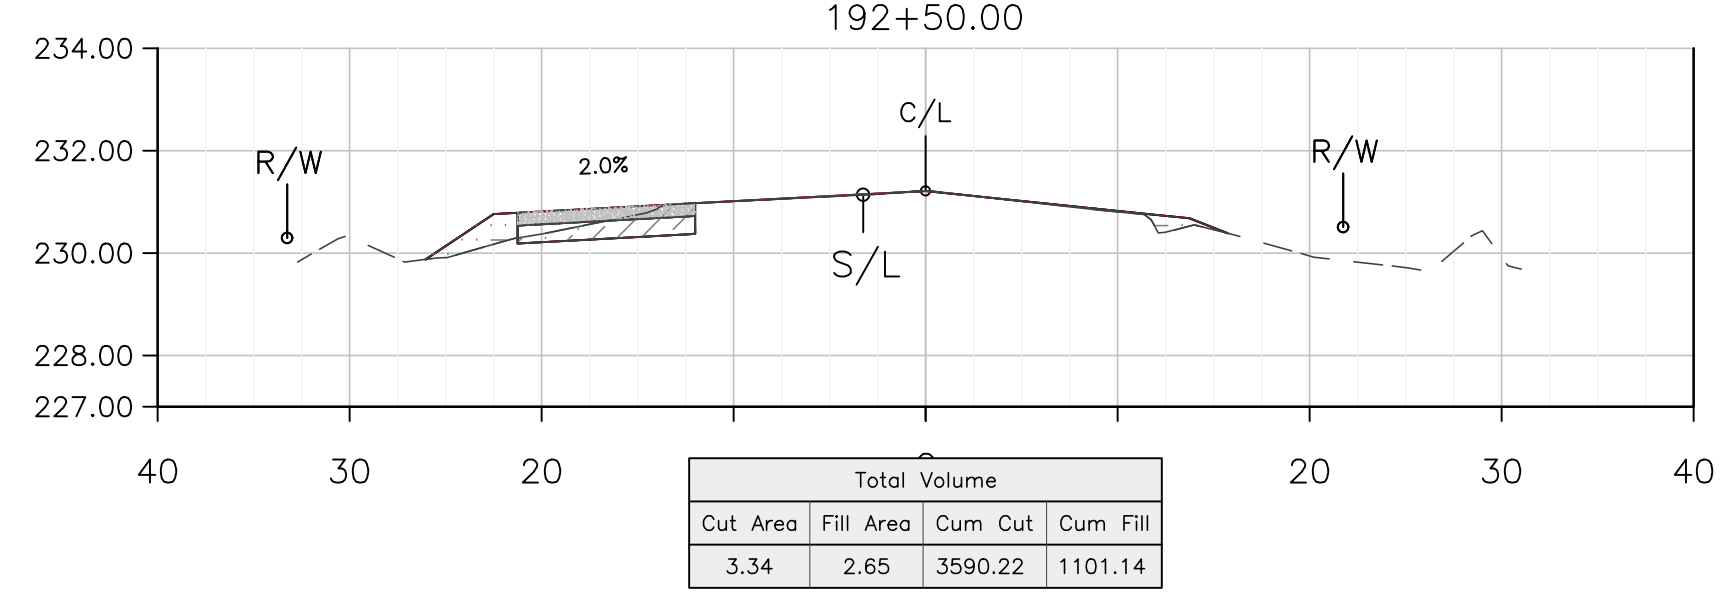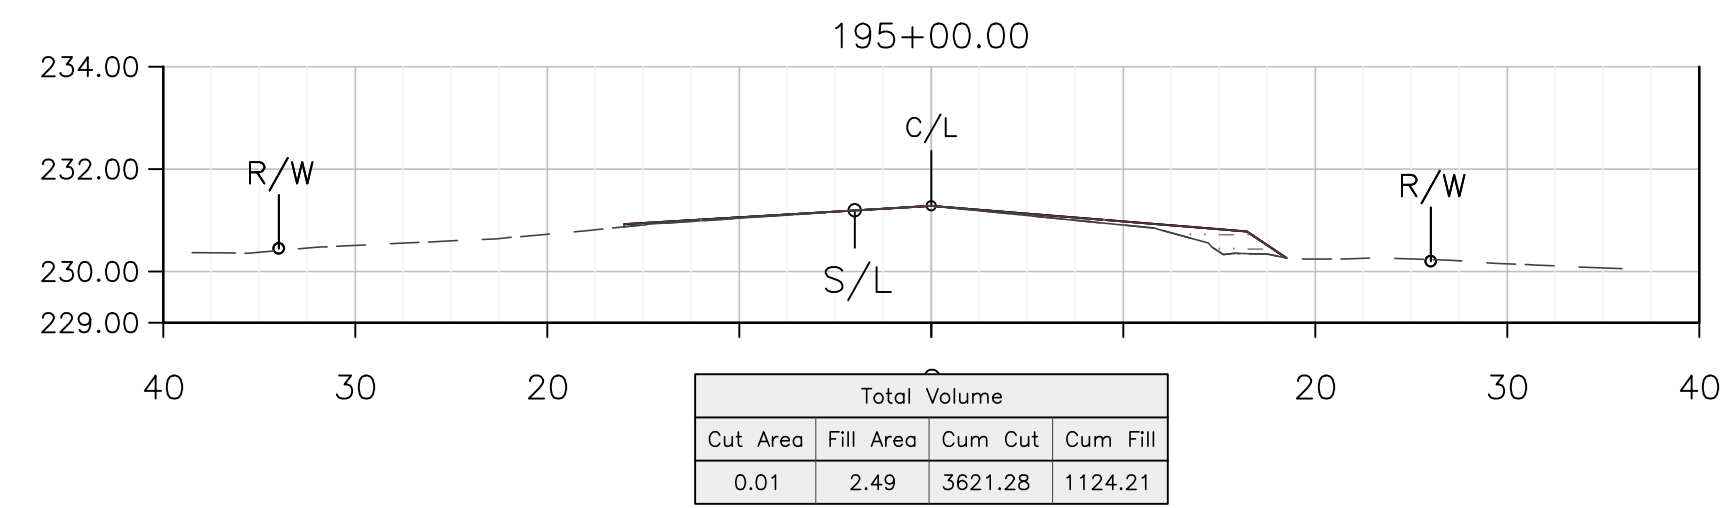

DEPARTMENT OF PUBLIC WORKS AND PLANNING

SHOULDER IMPROVEMENTS X-SECTIONS

PROJECT
JENSEN AVENUE SHOULDER IMPROVEMENTS & OVERLAY
MADERA AVE TO DICKENSON AVE

















SCALE
10' = 20' HZ
2.5' = 5.0' VT

DATE	DESIGNED	DRAWN	CHECKED
2/2020	B.KHALIQ	B.KHALIQ	S.ARTAL
2/2020			
2/2020			


ROAD NO. ### BRIDGE NO. ###

DRAWING NO. ### SHEET NO. C25 TOTAL ###


THESE CROSS SECTIONS ARE FOR THE CONTRACTOR'S INFORMATION ONLY. THEY ARE NOT TO BE CONSIDERED TO BE PART OF THE CONTRACT DOCUMENTS AND SHALL HAVE NO BEARING WHATSOEVER ON THE INTERPRETATION OF THE STANDARD SPECIFICATIONS, THE STANDARD PLANS, THE SPECIAL PROVISIONS, NOR SHALL THEY HAVE ANY BEARING WHATSOEVER ON THE INTERPRETATION OF THE OTHER PUBLICATIONS REFERENCED THEREIN.

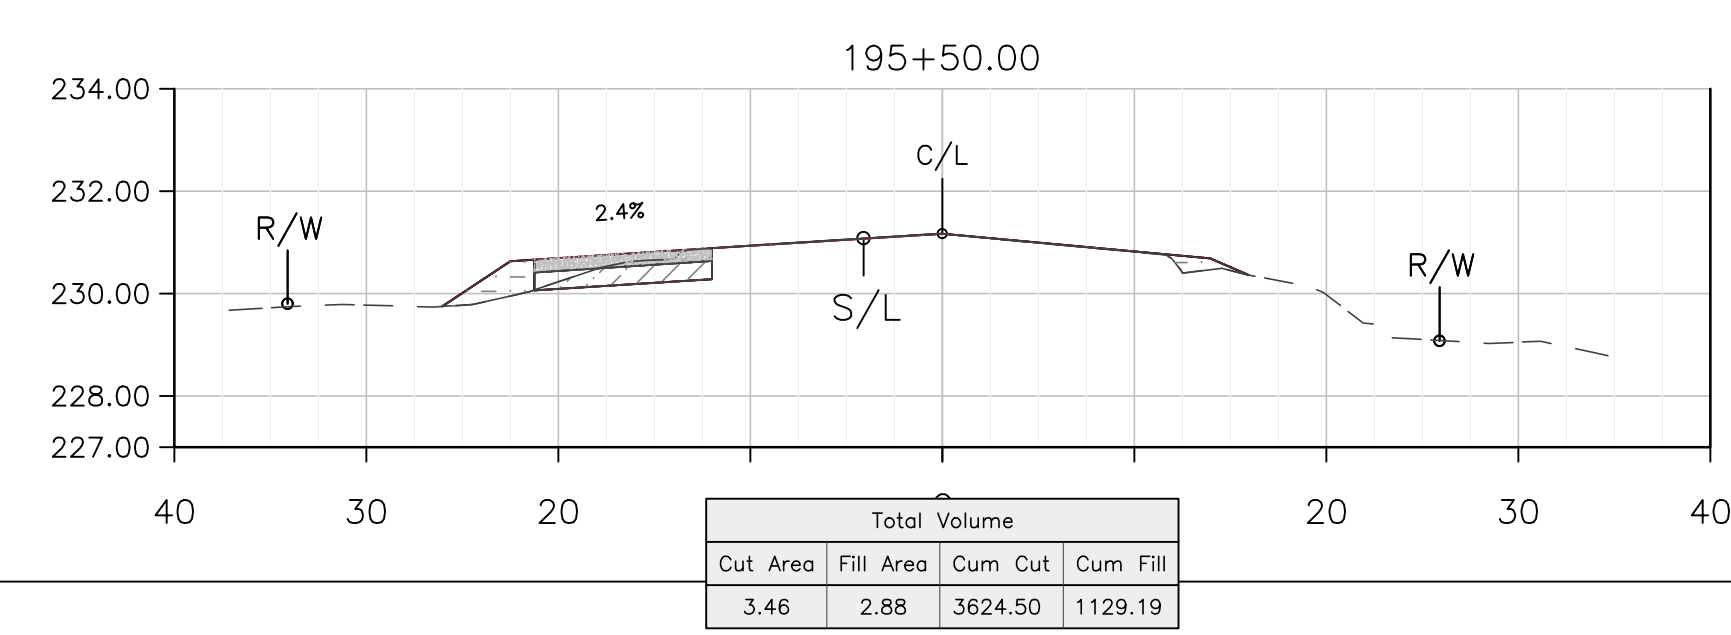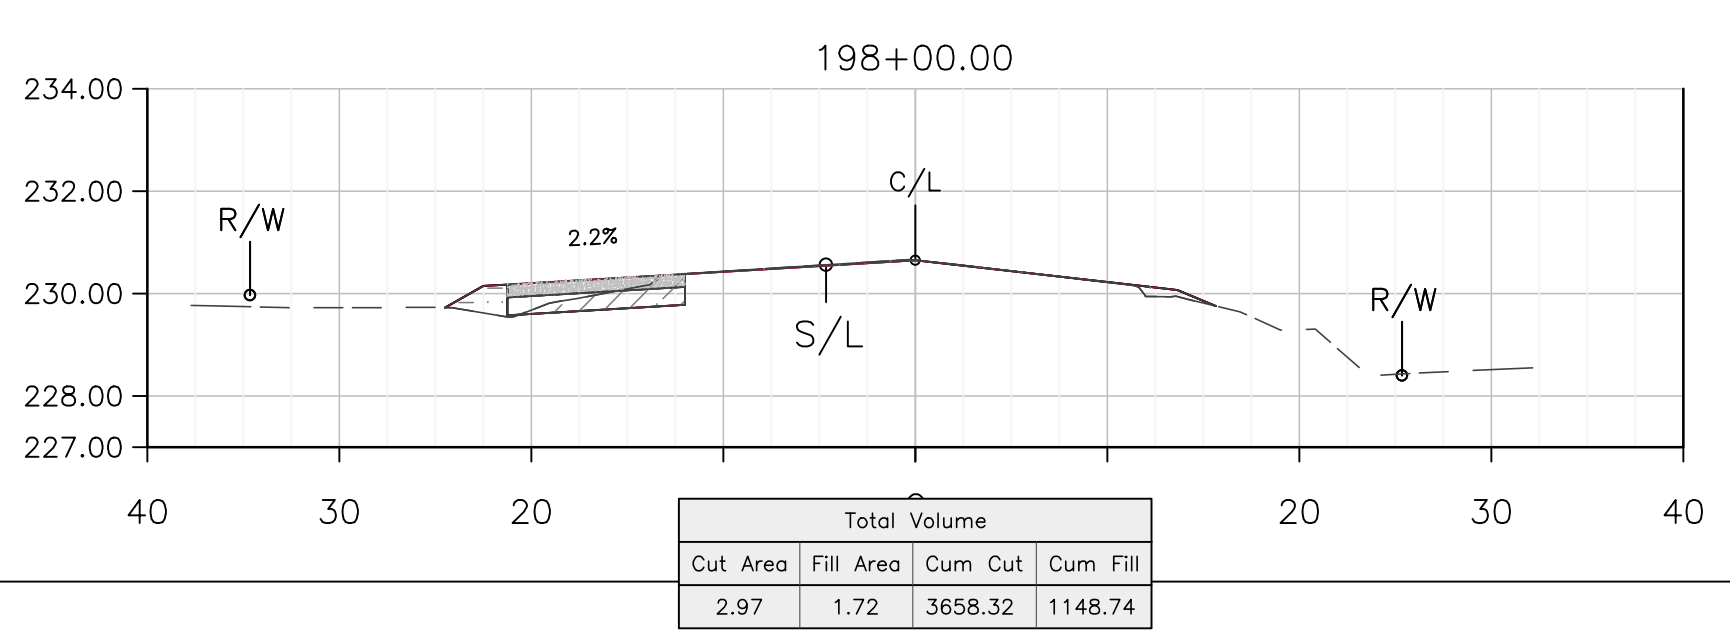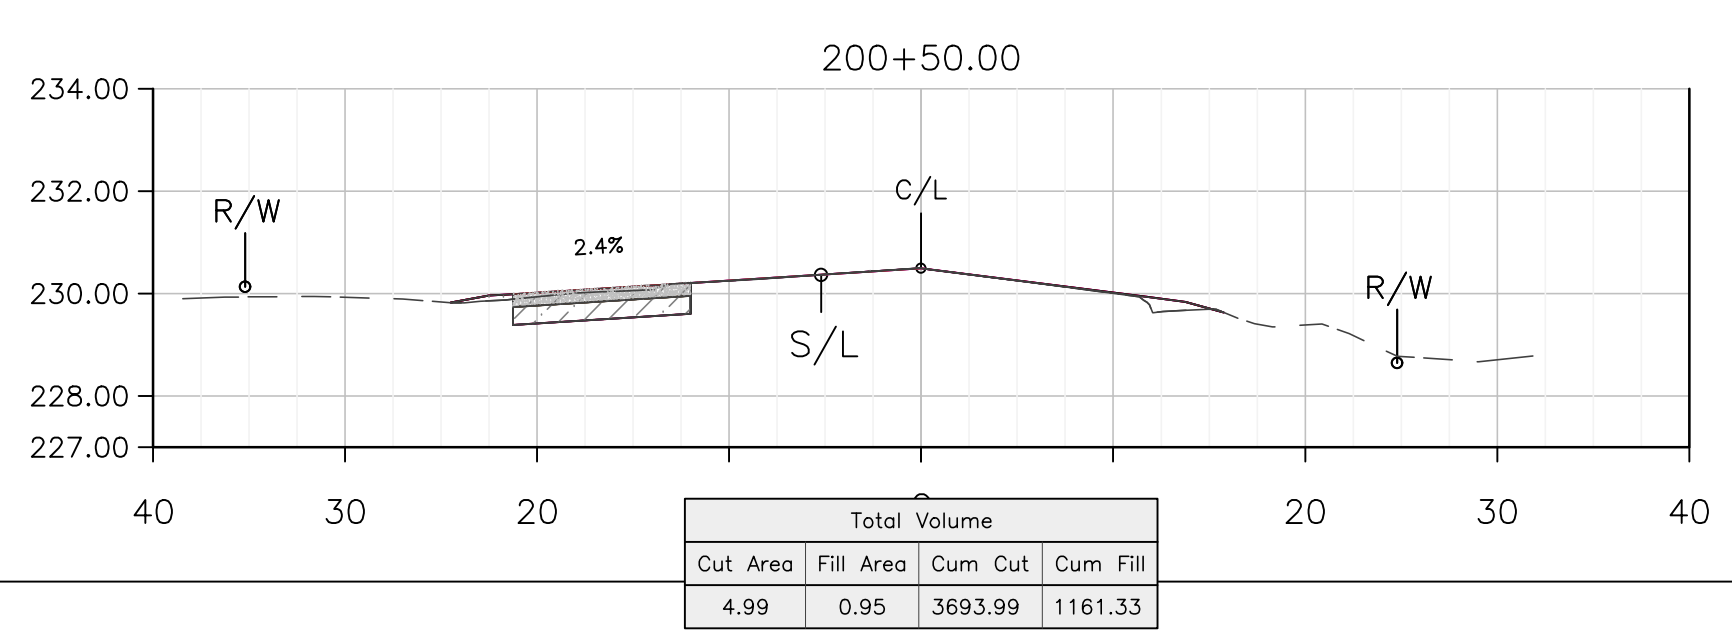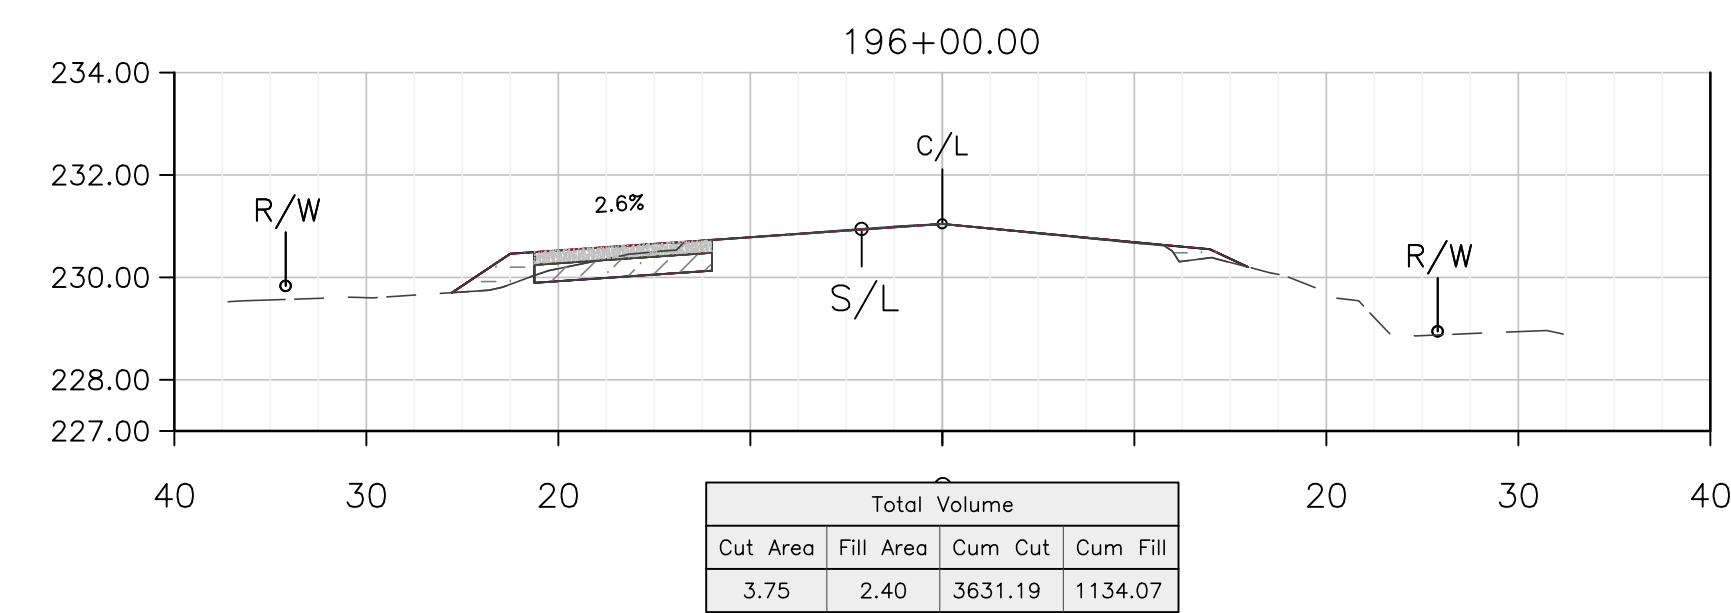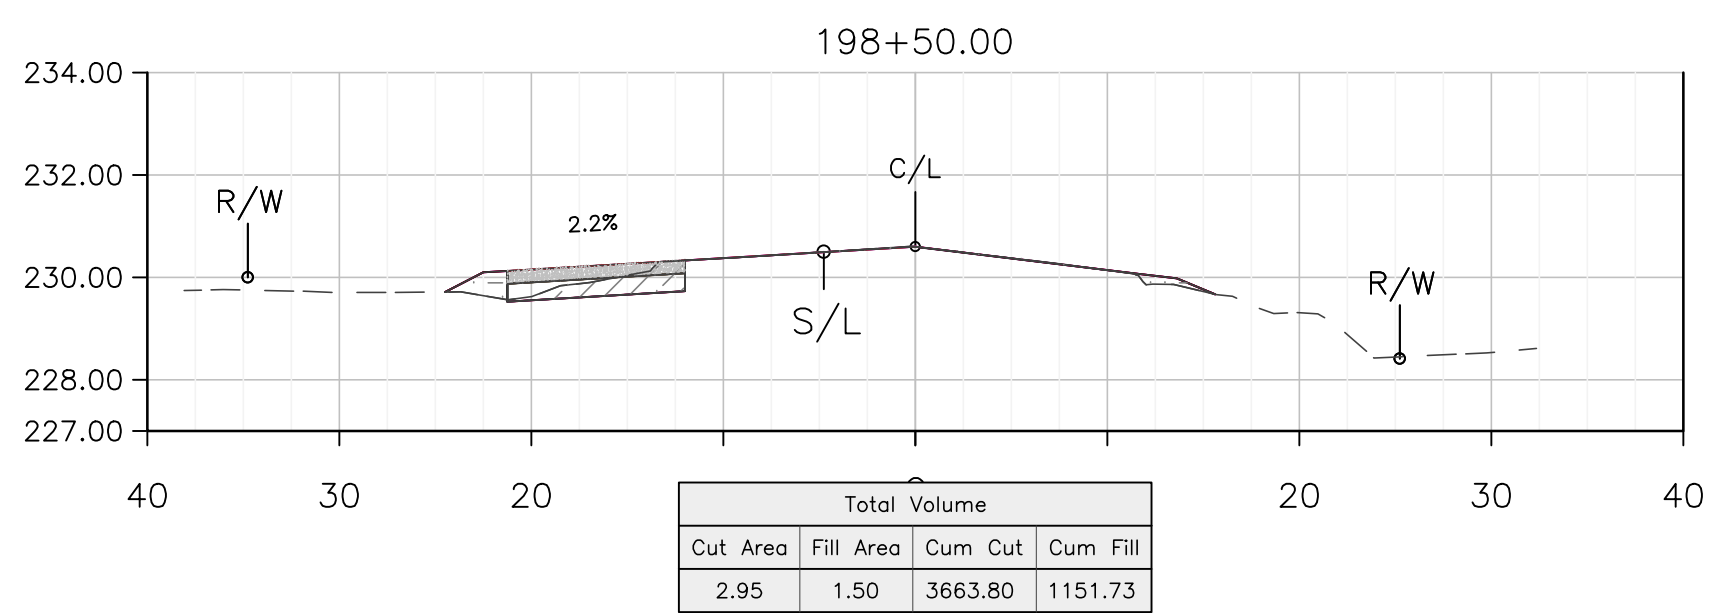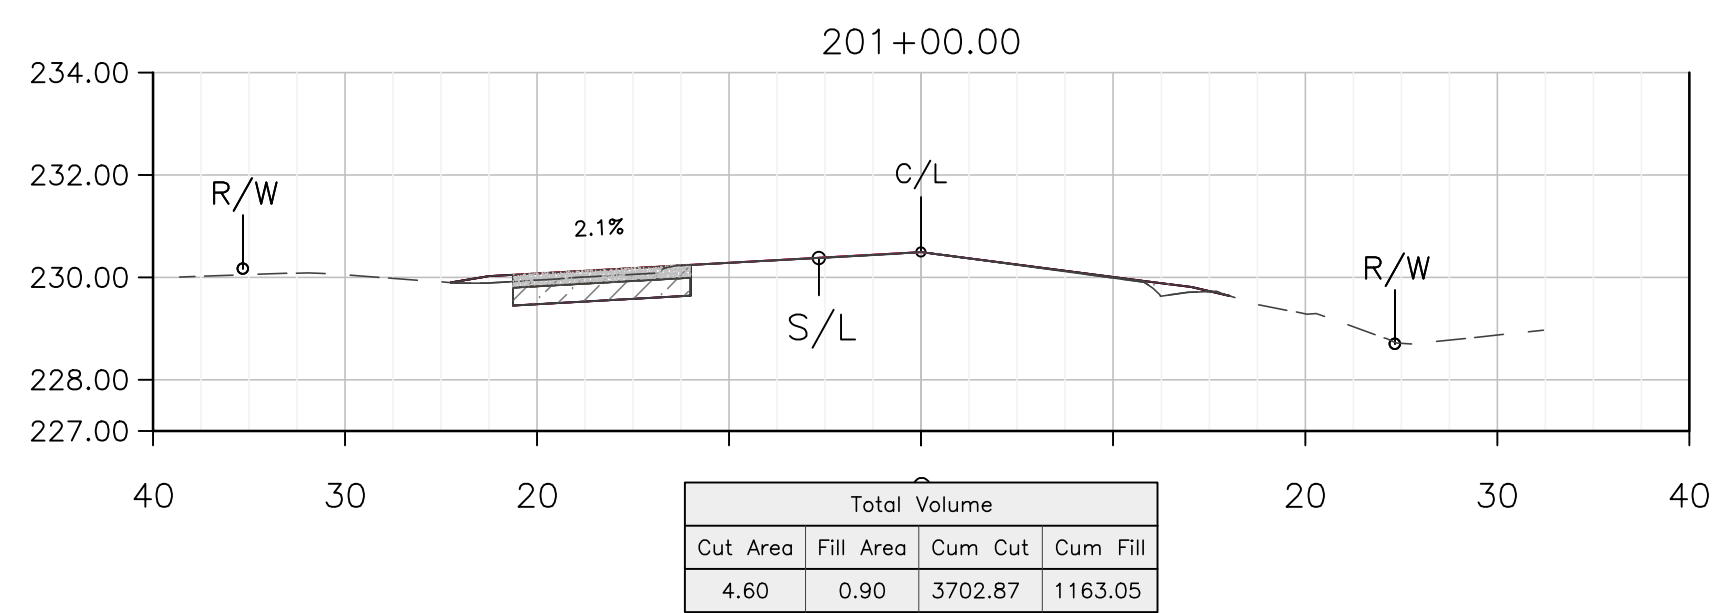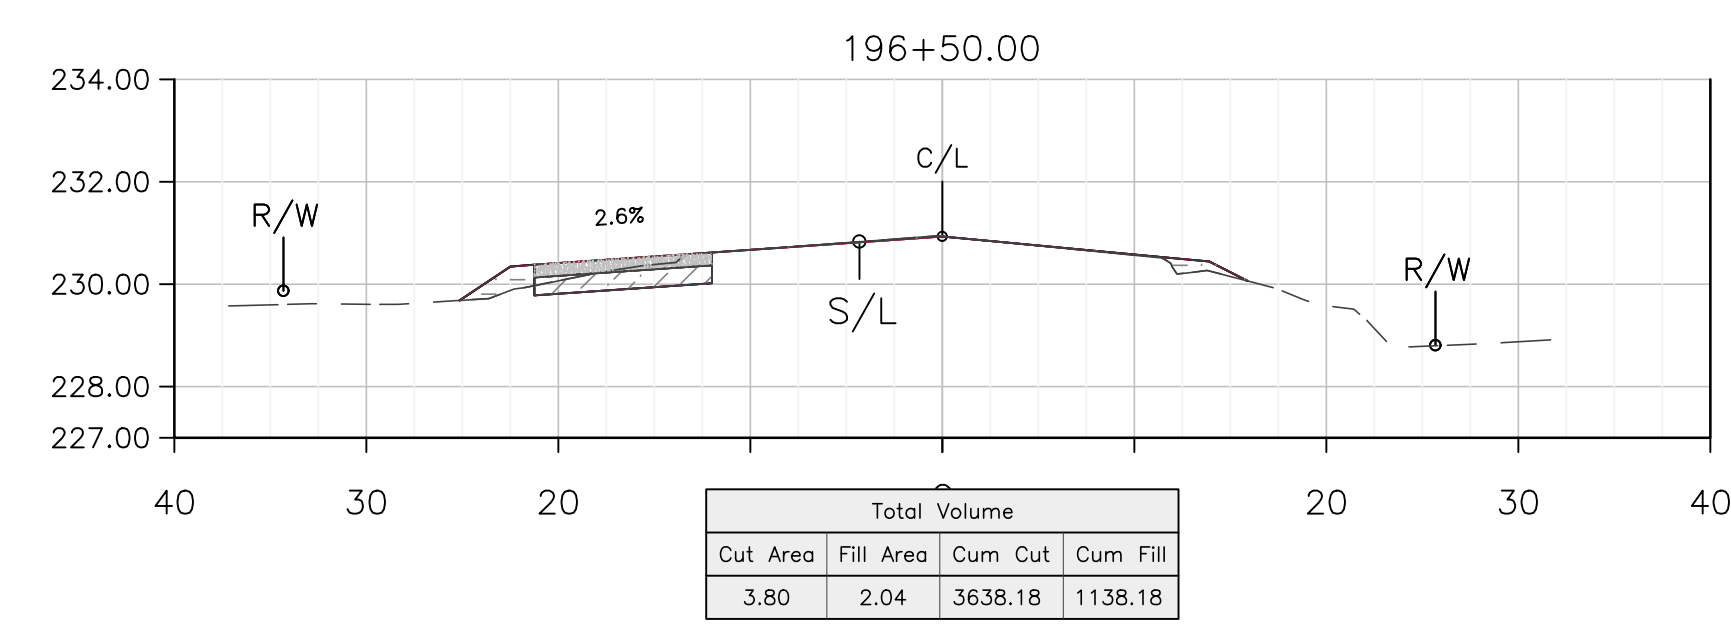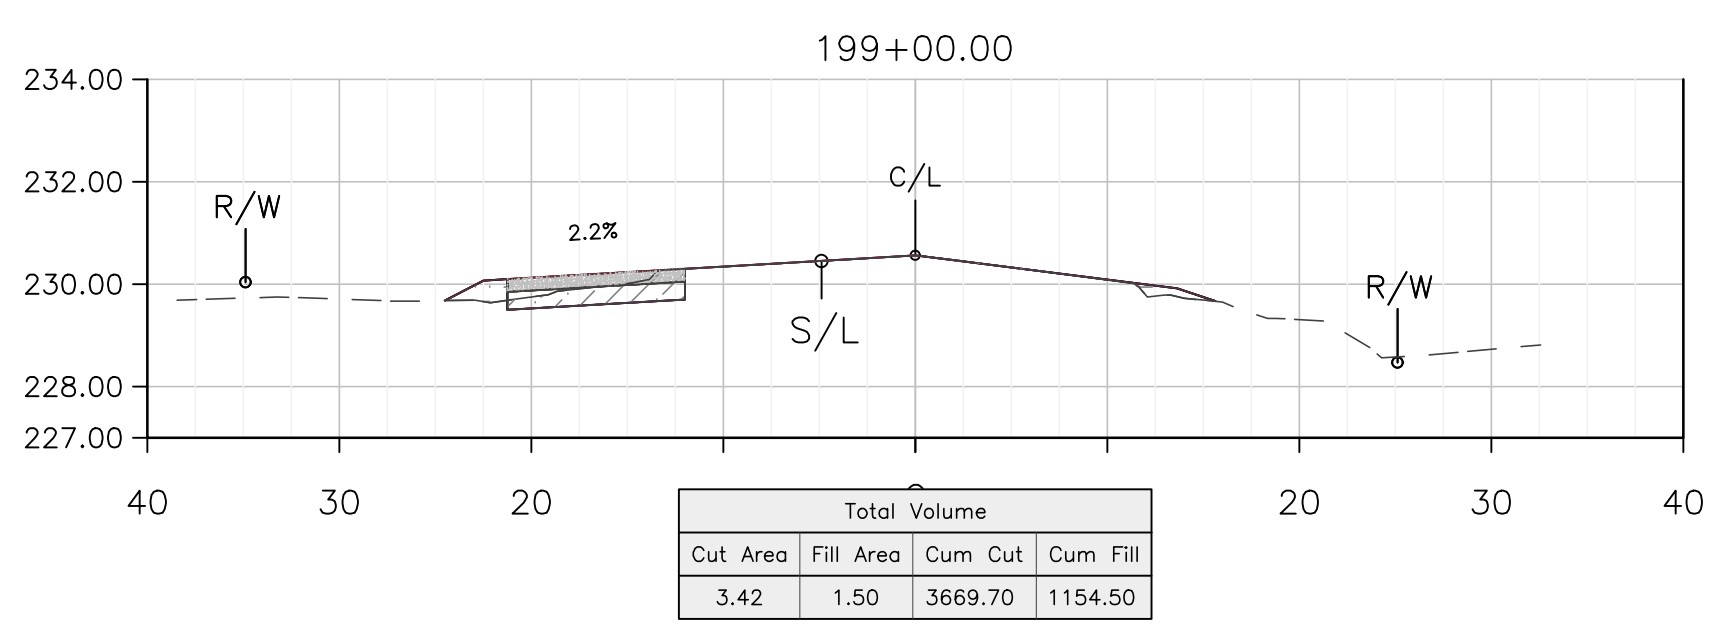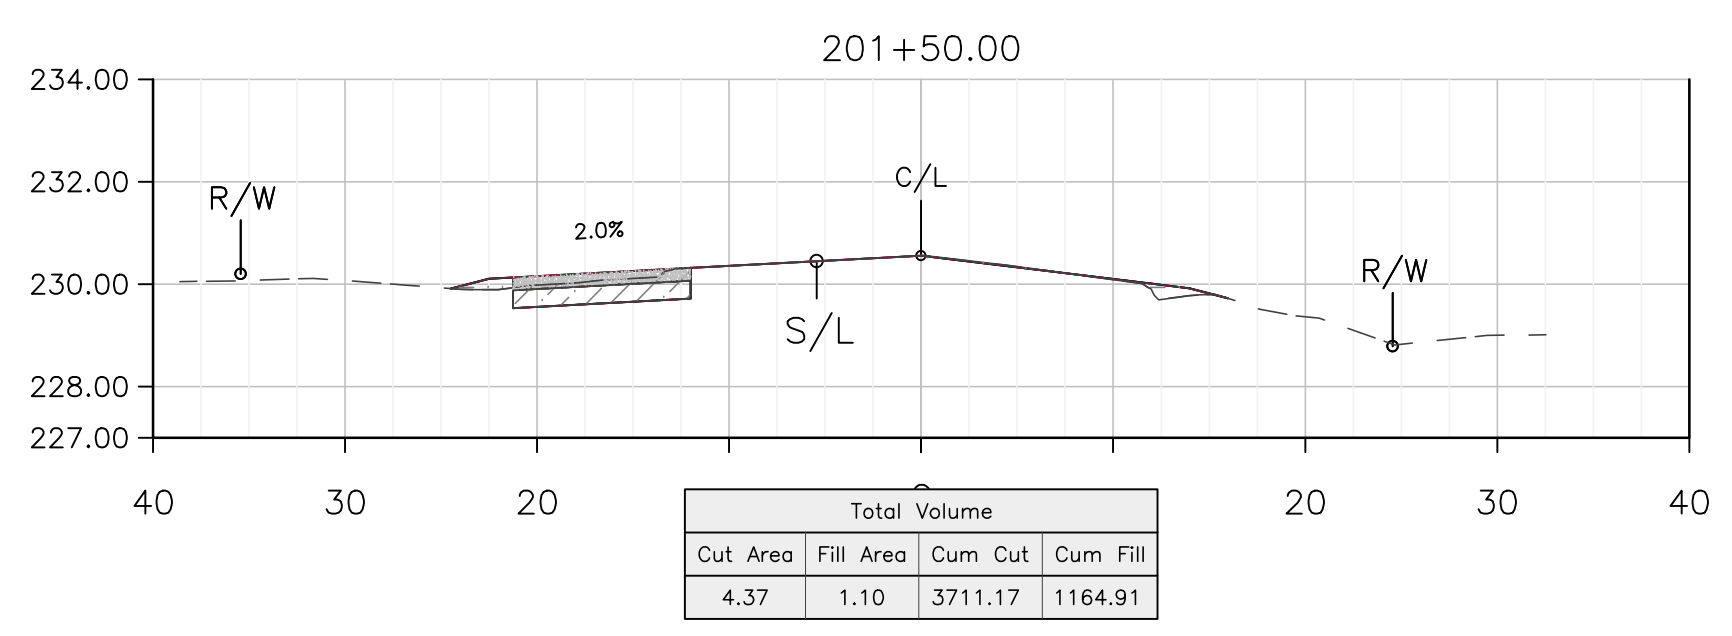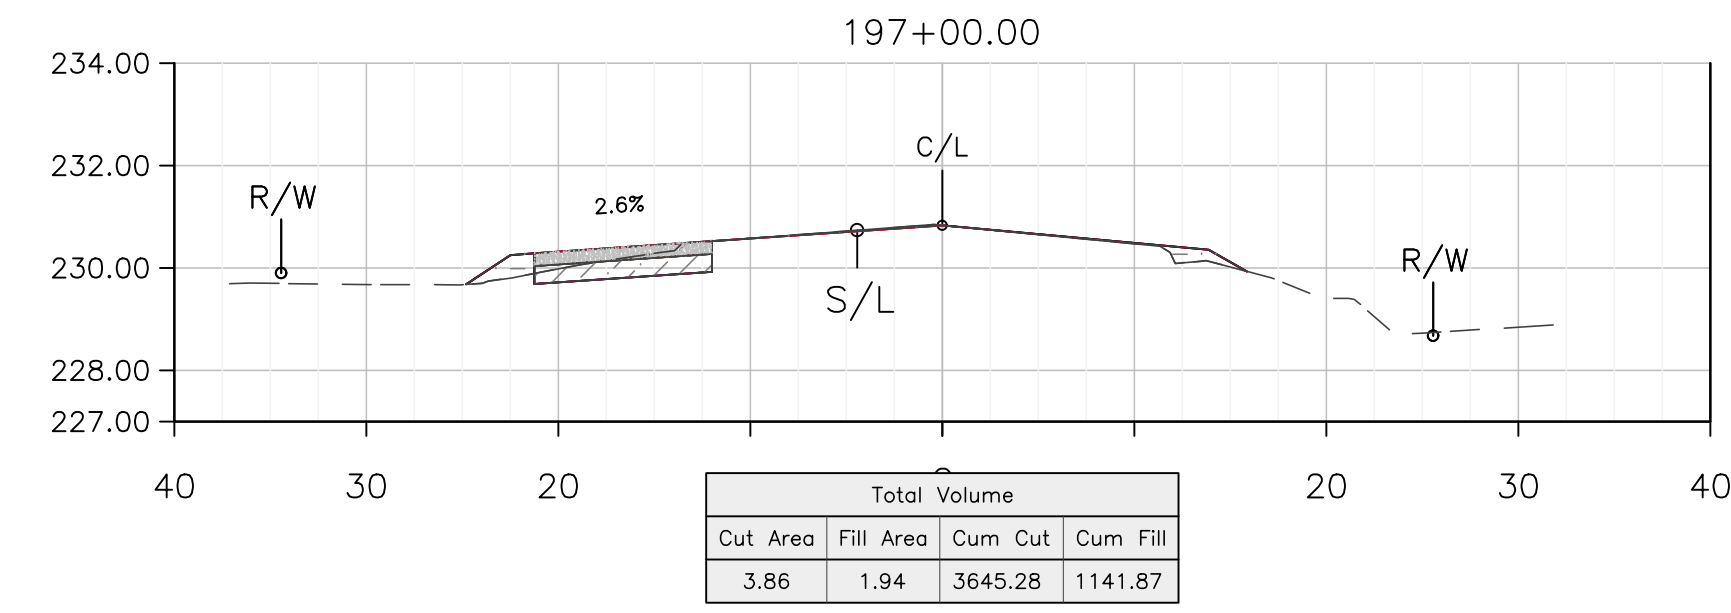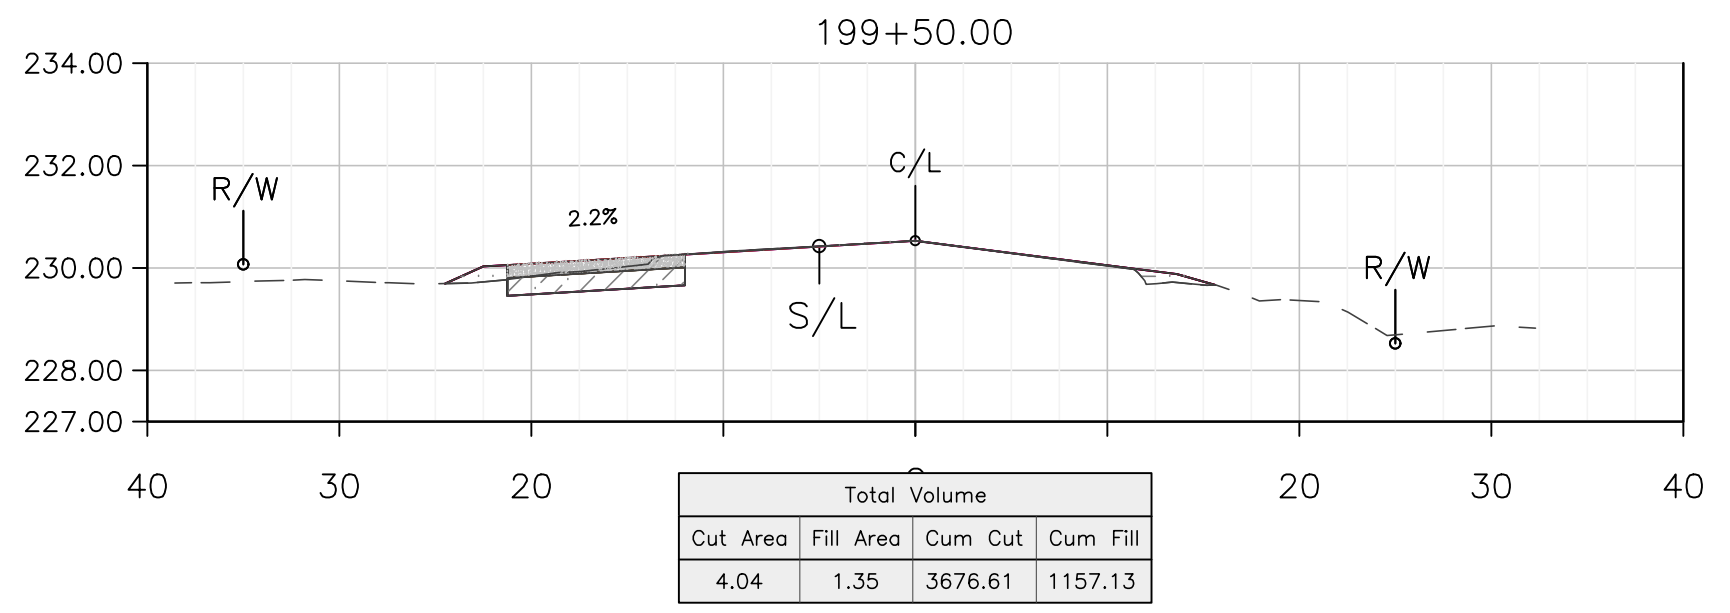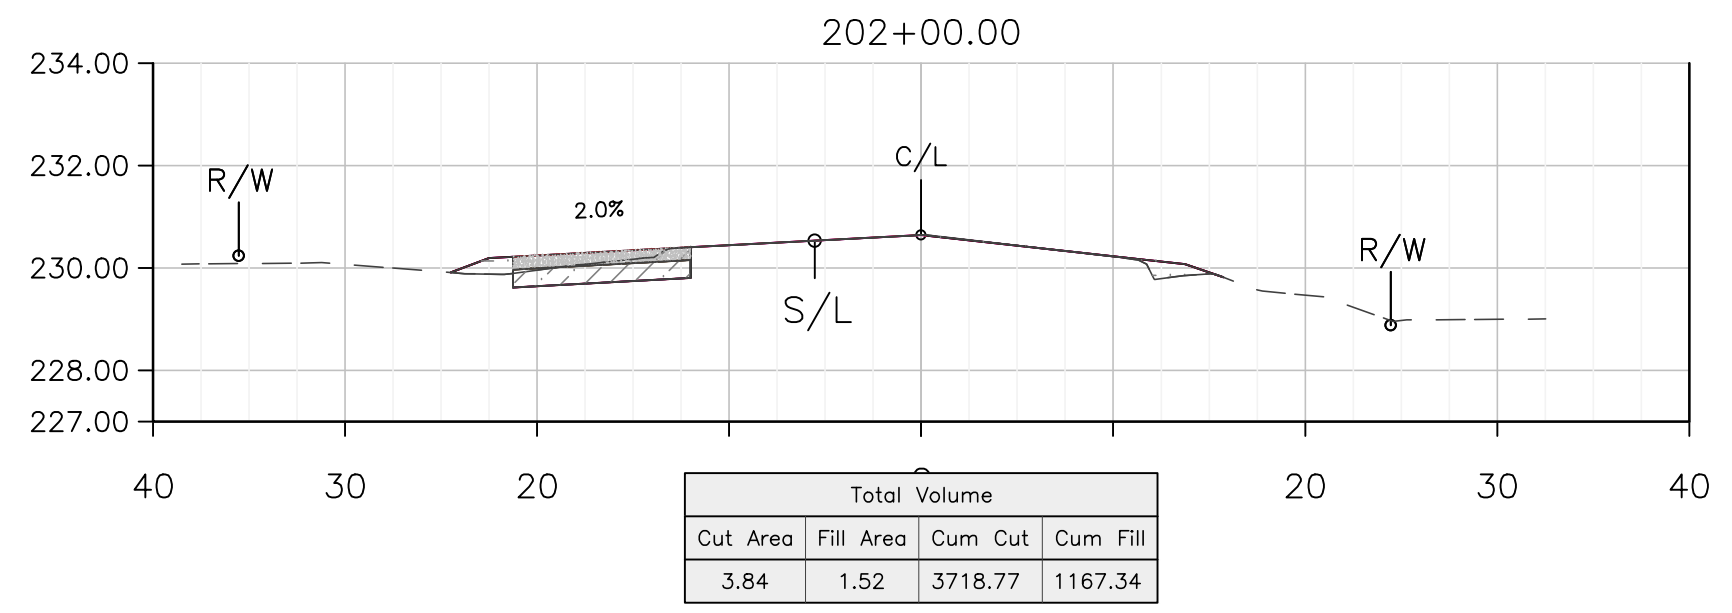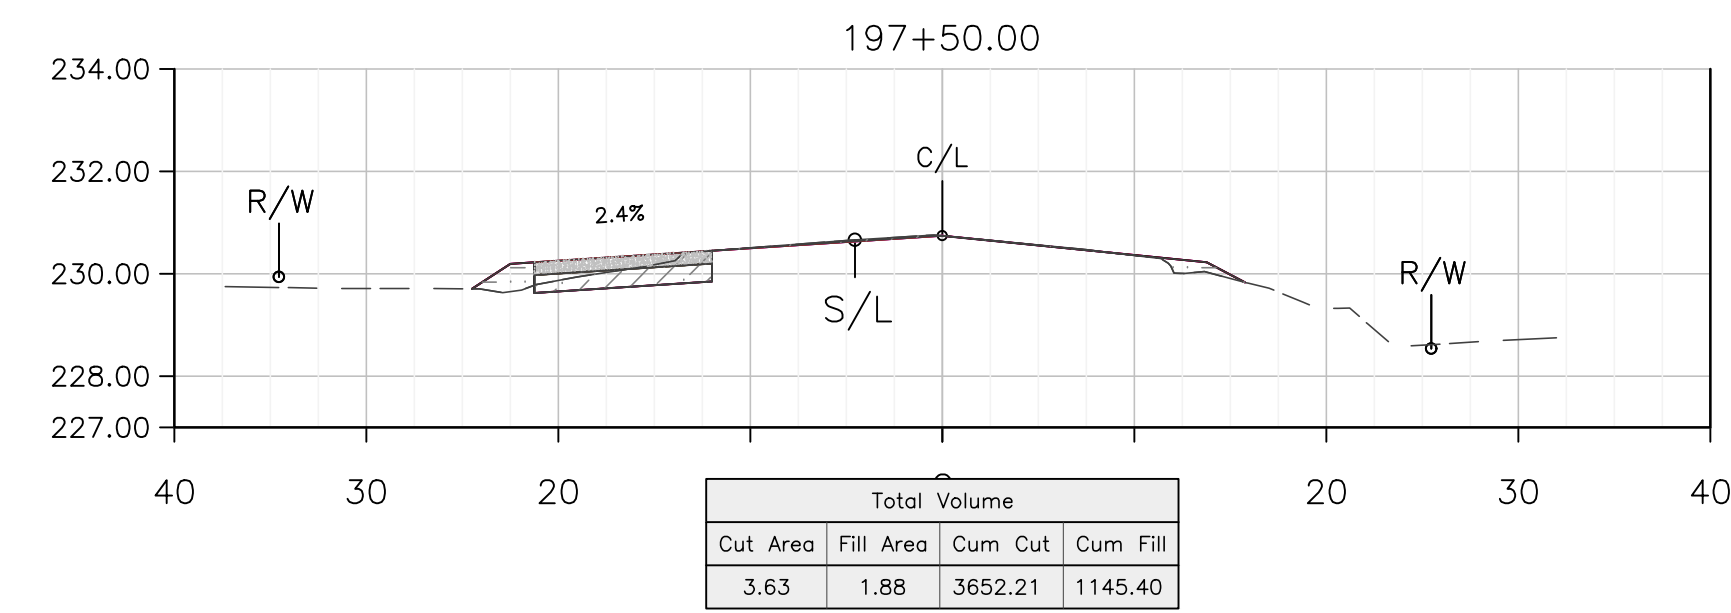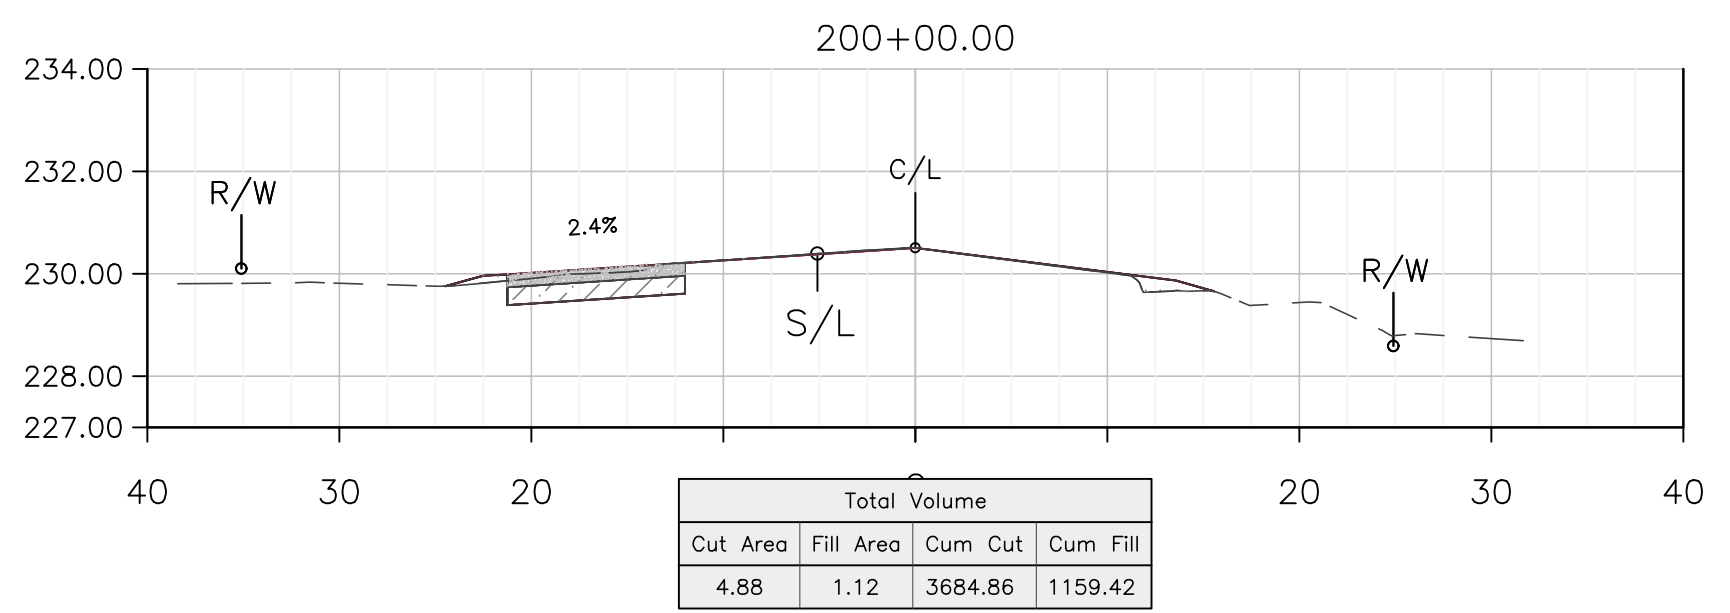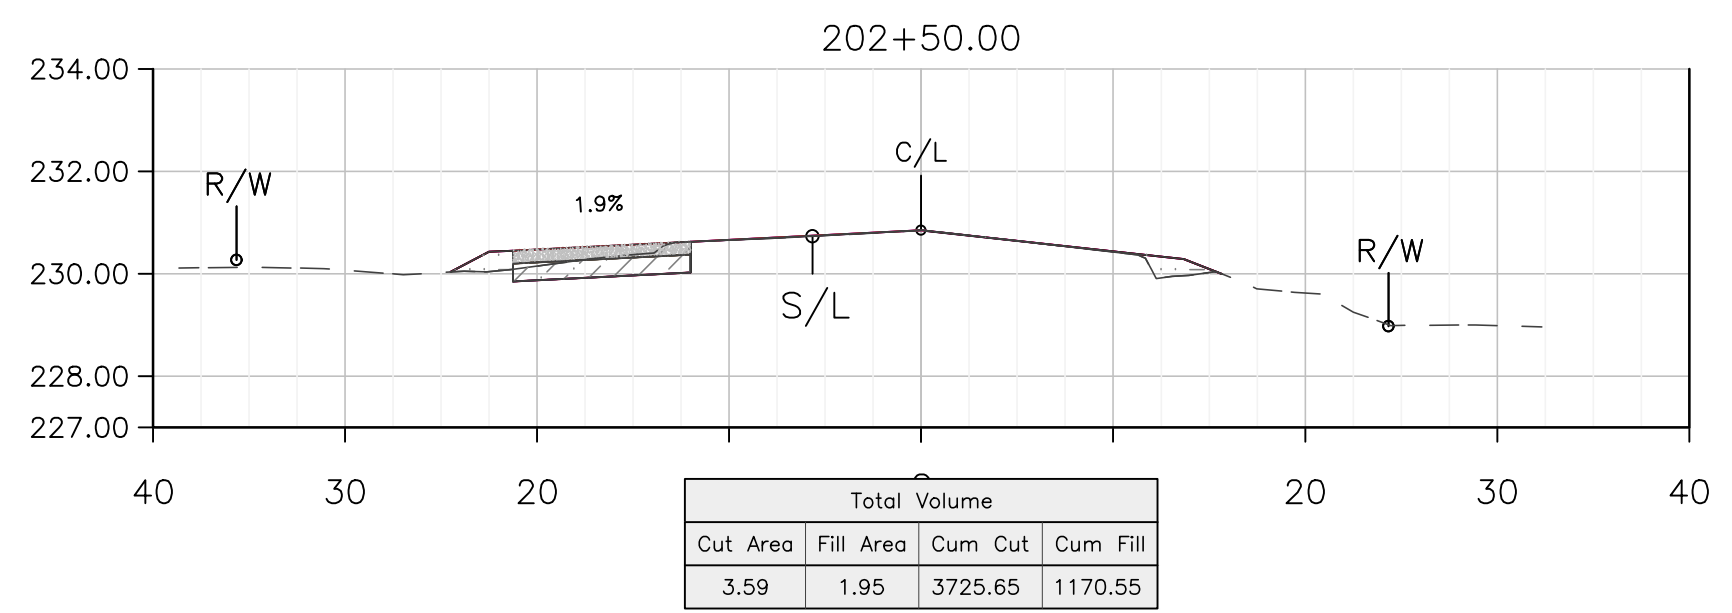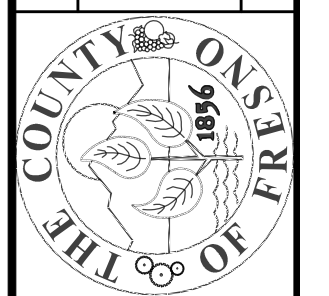


THESE CROSS SECTIONS ARE FOR THE CONTRACTOR'S INFORMATION ONLY. THEY ARE NOT TO BE CONSIDERED TO BE PART OF THE CONTRACT DOCUMENTS AND SHALL HAVE NO BEARING WHATSOEVER ON THE INTERPRETATION OF THE STANDARD SPECIFICATIONS, THE STANDARD PLANS, THE SPECIAL PROVISIONS, NOR SHALL THEY HAVE ANY BEARING WHATSOEVER ON THE INTERPRETATION OF THE OTHER PUBLICATIONS REFERENCED THEREIN.

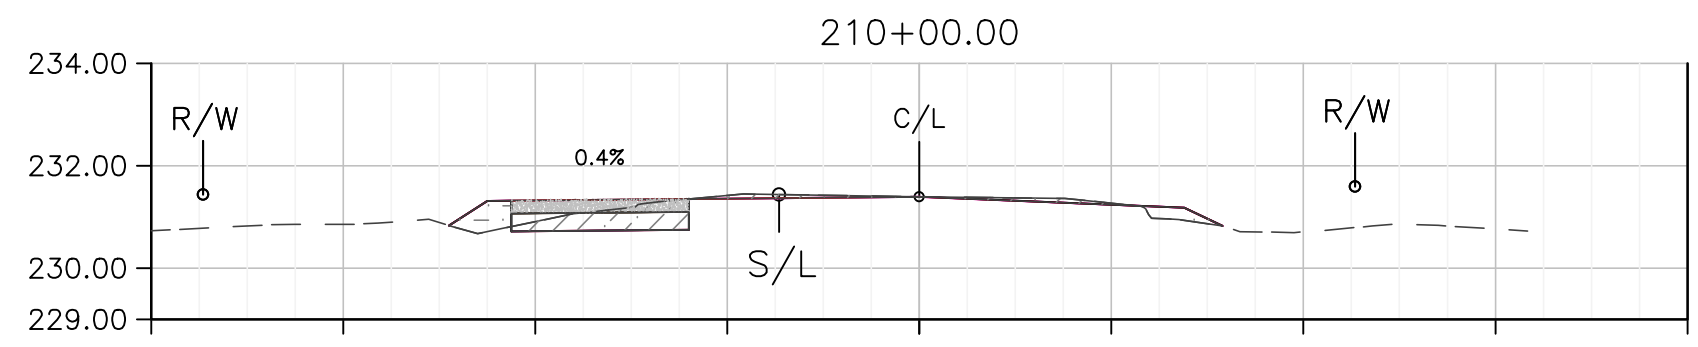


Total Volume			
Cut Area	Fill Area	Cum Cut	Cum Fill
4.51	2.06	3838.11	1230.15

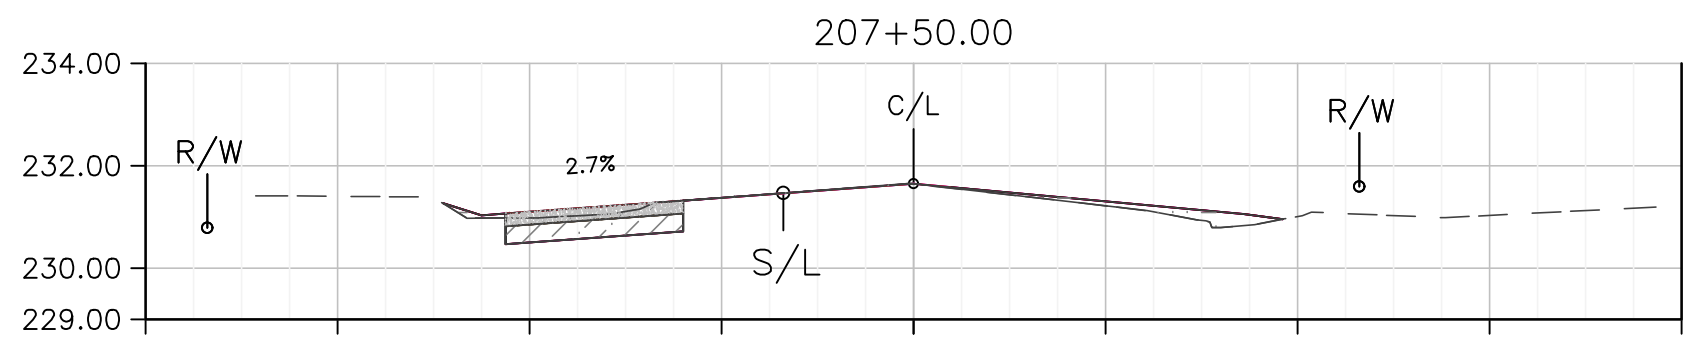


Total Volume			
Cut Area	Fill Area	Cum Cut	Cum Fill
4.65	2.13	3795.78	1213.36

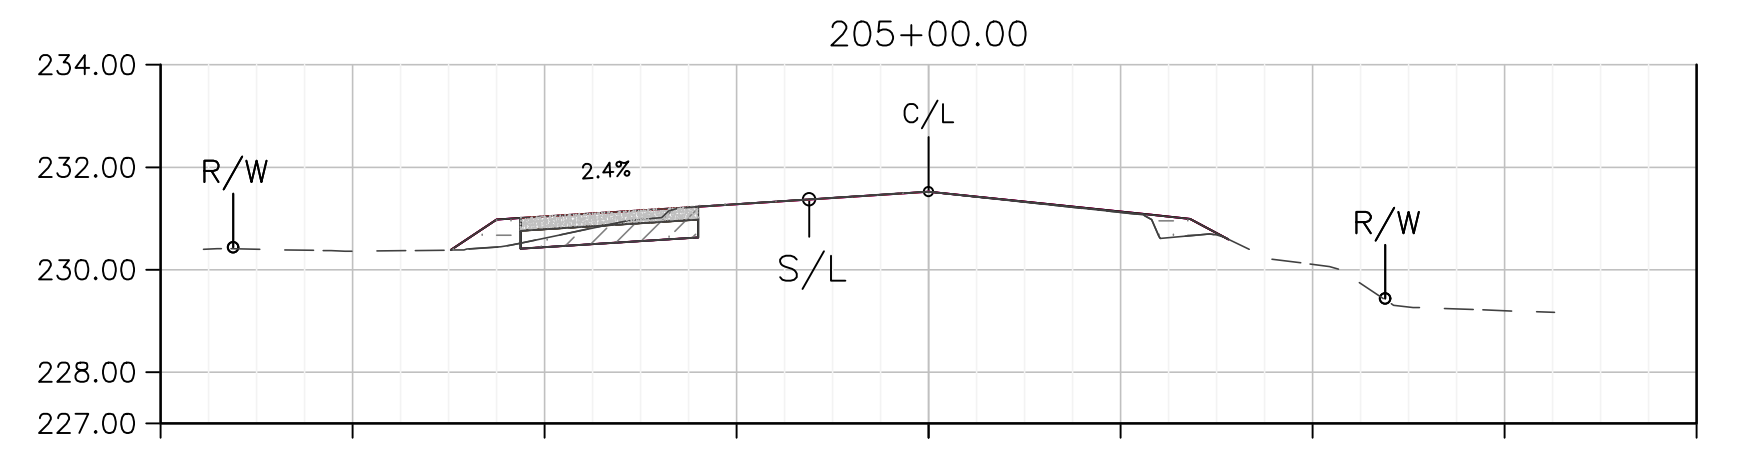


Total Volume			
Cut Area	Fill Area	Cum Cut	Cum Fill
3.35	2.38	3757.26	1190.63

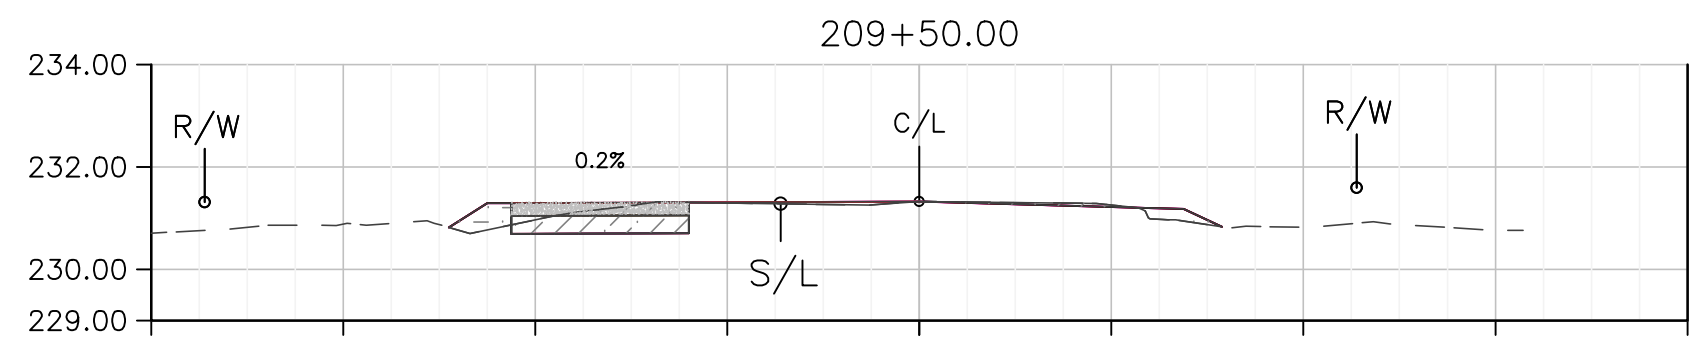


Total Volume			
Cut Area	Fill Area	Cum Cut	Cum Fill
4.51	2.27	3829.76	1226.13

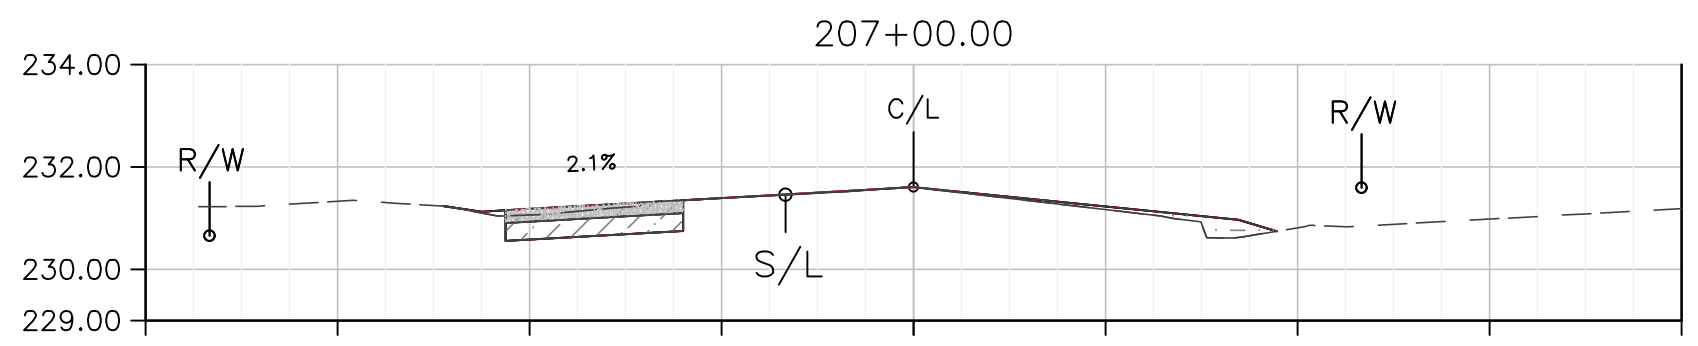


Total Volume			
Cut Area	Fill Area	Cum Cut	Cum Fill
4.86	1.94	3786.98	1209.59

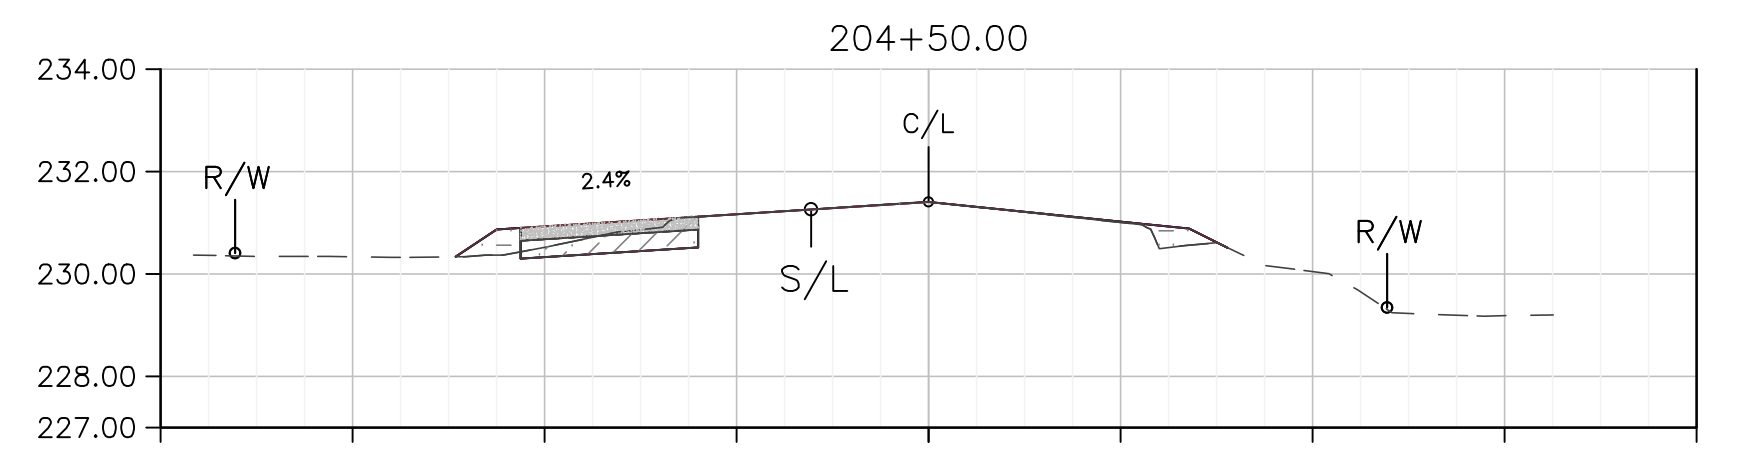


Total Volume			
Cut Area	Fill Area	Cum Cut	Cum Fill
3.39	2.21	3751.02	1186.38

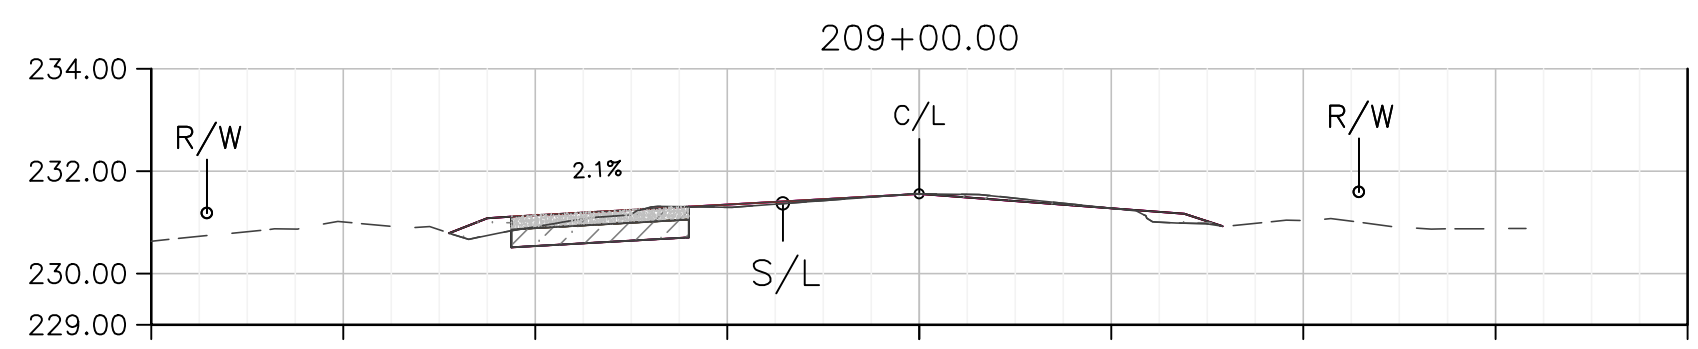


Total Volume			
Cut Area	Fill Area	Cum Cut	Cum Fill
4.97	1.73	3820.97	1222.43

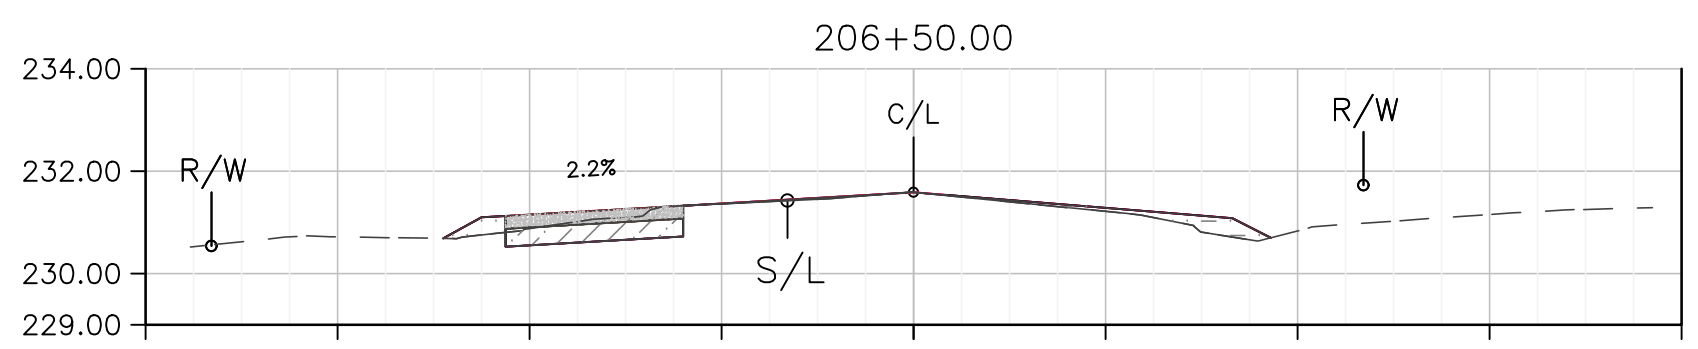


Total Volume			
Cut Area	Fill Area	Cum Cut	Cum Fill
3.98	2.89	3778.79	1205.13

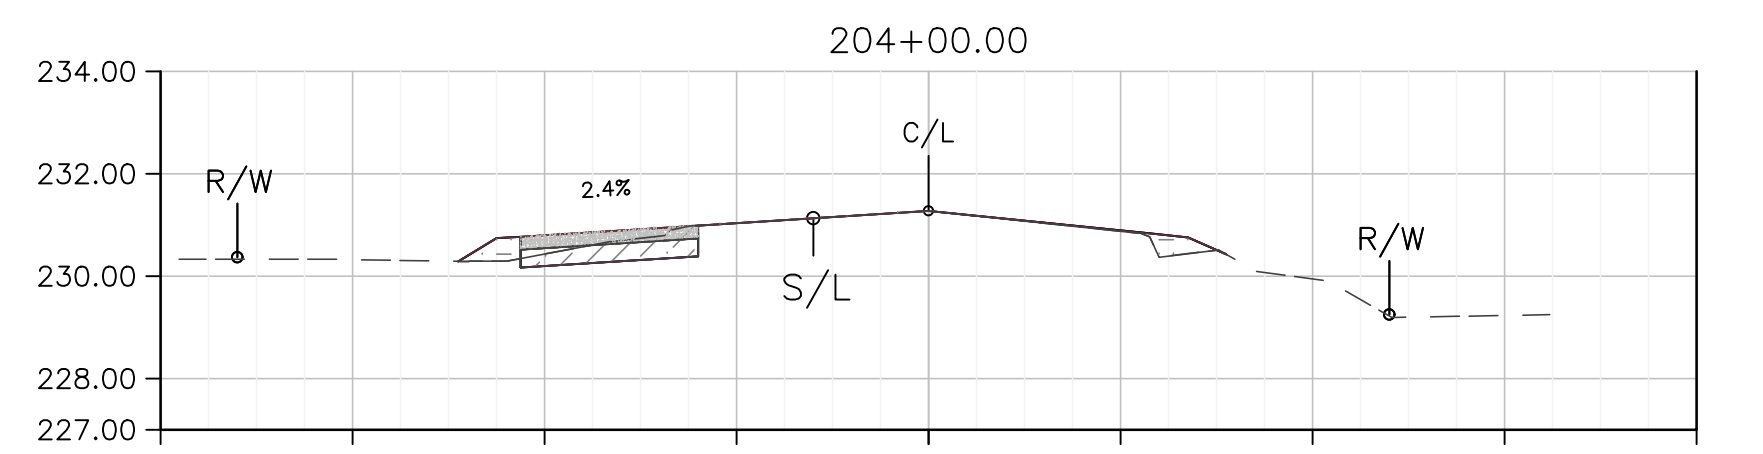


Total Volume			
Cut Area	Fill Area	Cum Cut	Cum Fill
3.50	2.06	3744.64	1182.43

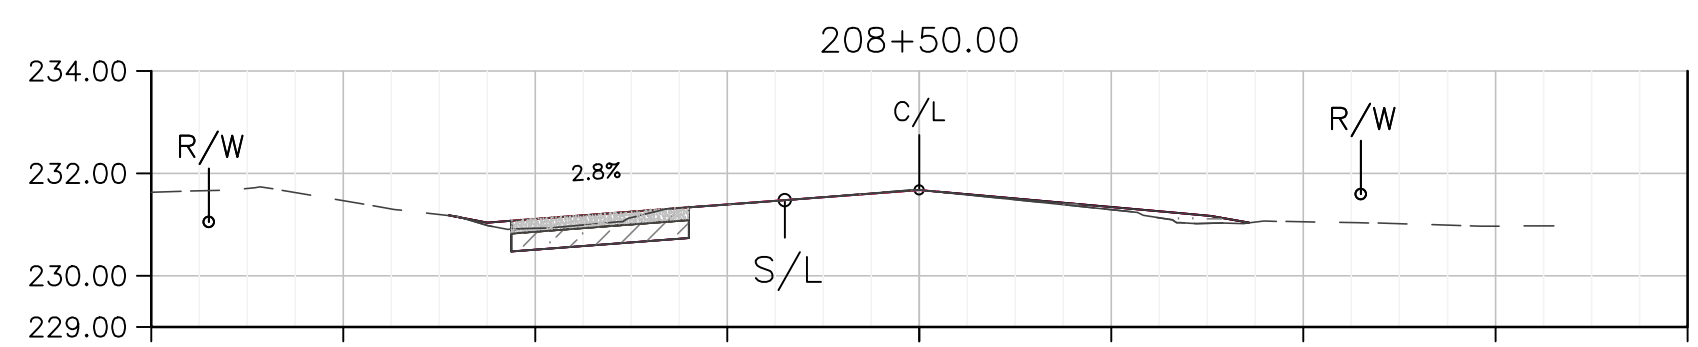


Total Volume			
Cut Area	Fill Area	Cum Cut	Cum Fill
4.37	1.22	3812.33	1219.69

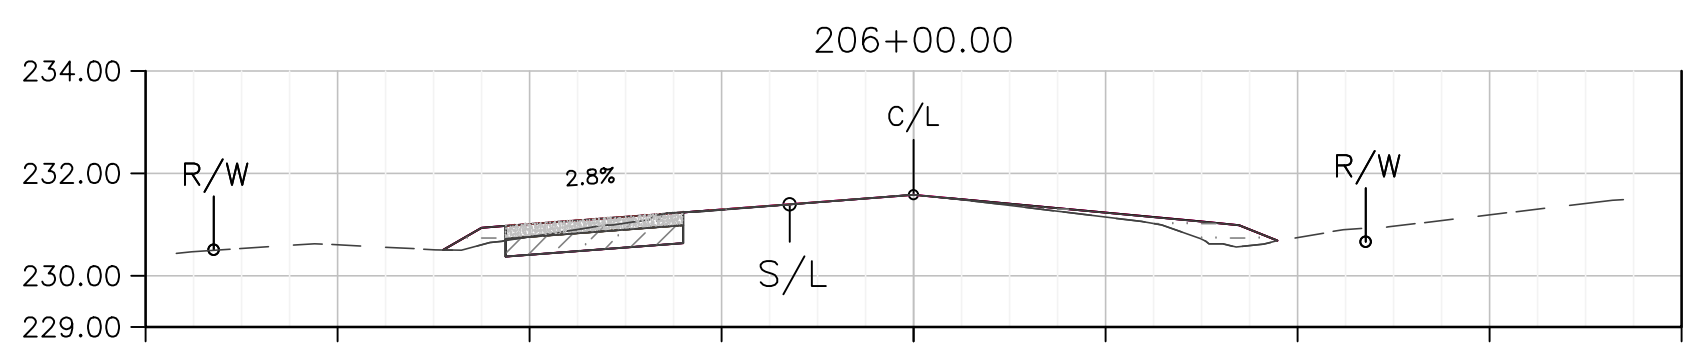


Total Volume			
Cut Area	Fill Area	Cum Cut	Cum Fill
4.16	3.21	3771.26	1199.48

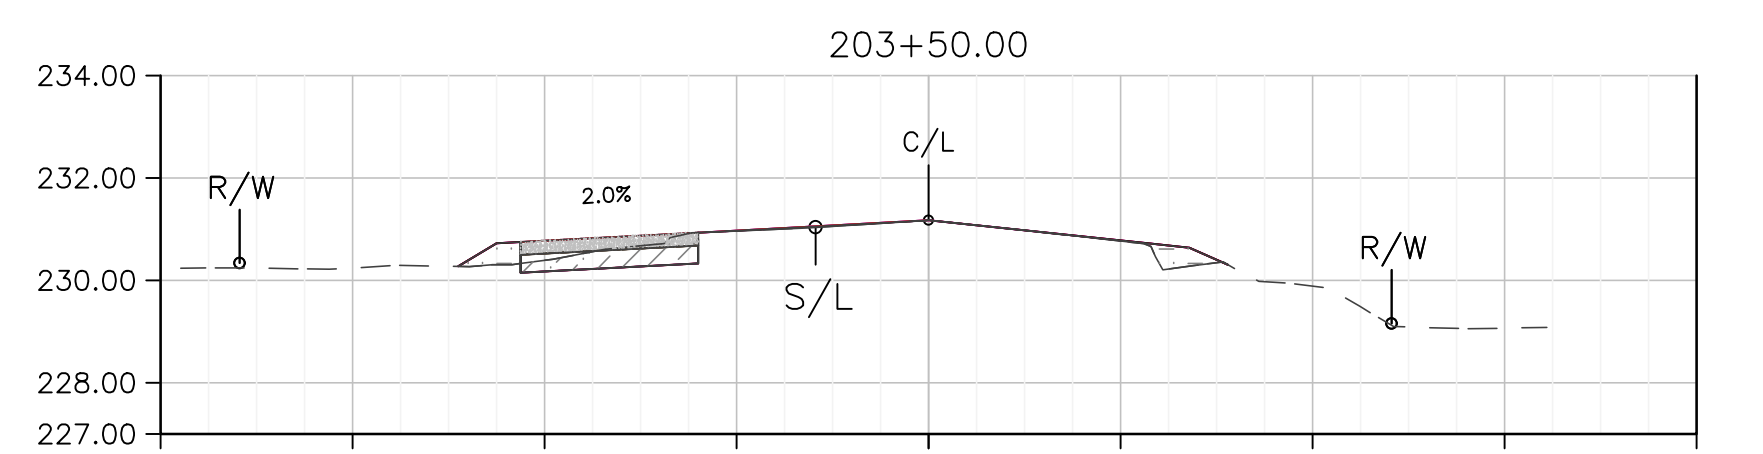


Total Volume			
Cut Area	Fill Area	Cum Cut	Cum Fill
3.38	2.21	3738.27	1178.49

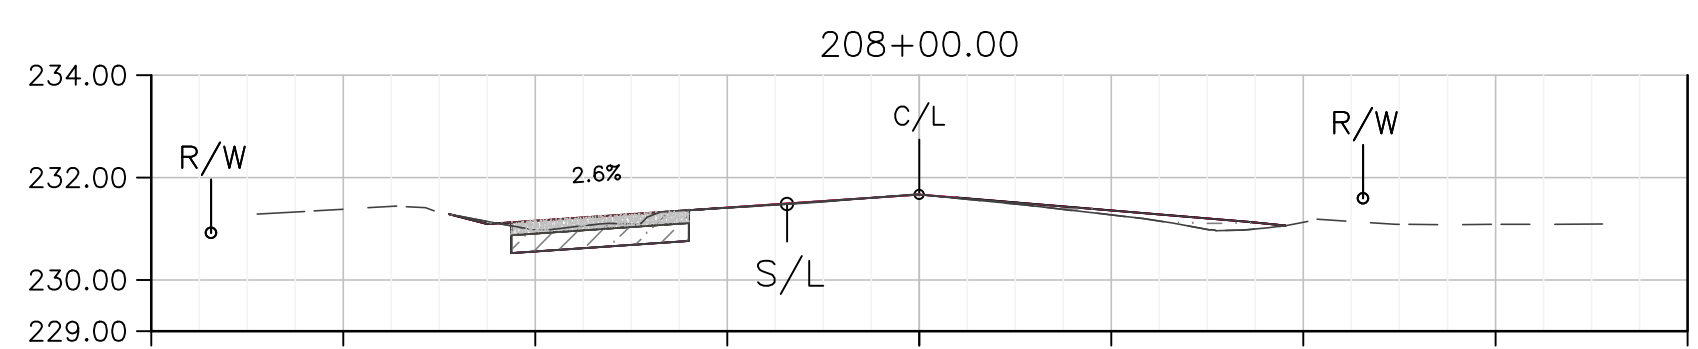

Total Volume			
Cut Area	Fill Area	Cum Cut	Cum Fill
4.42	1.74	3804.19	1216.95

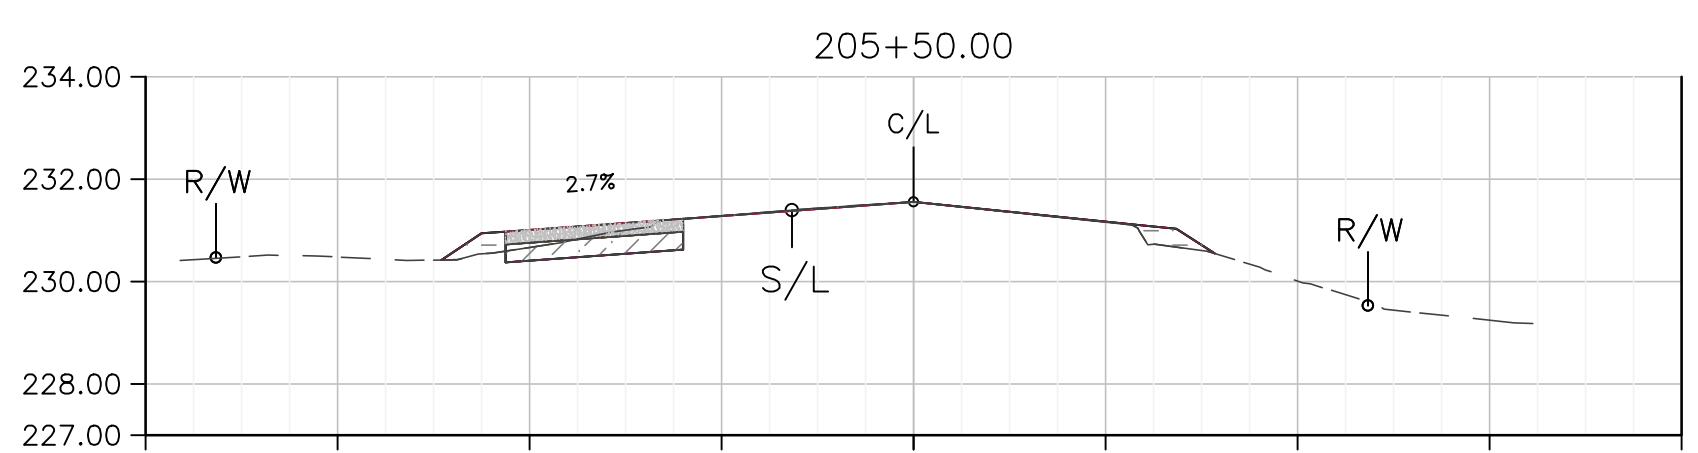


Total Volume			
Cut Area	Fill Area	Cum Cut	Cum Fill
3.80	1.99	3763.88	1194.67

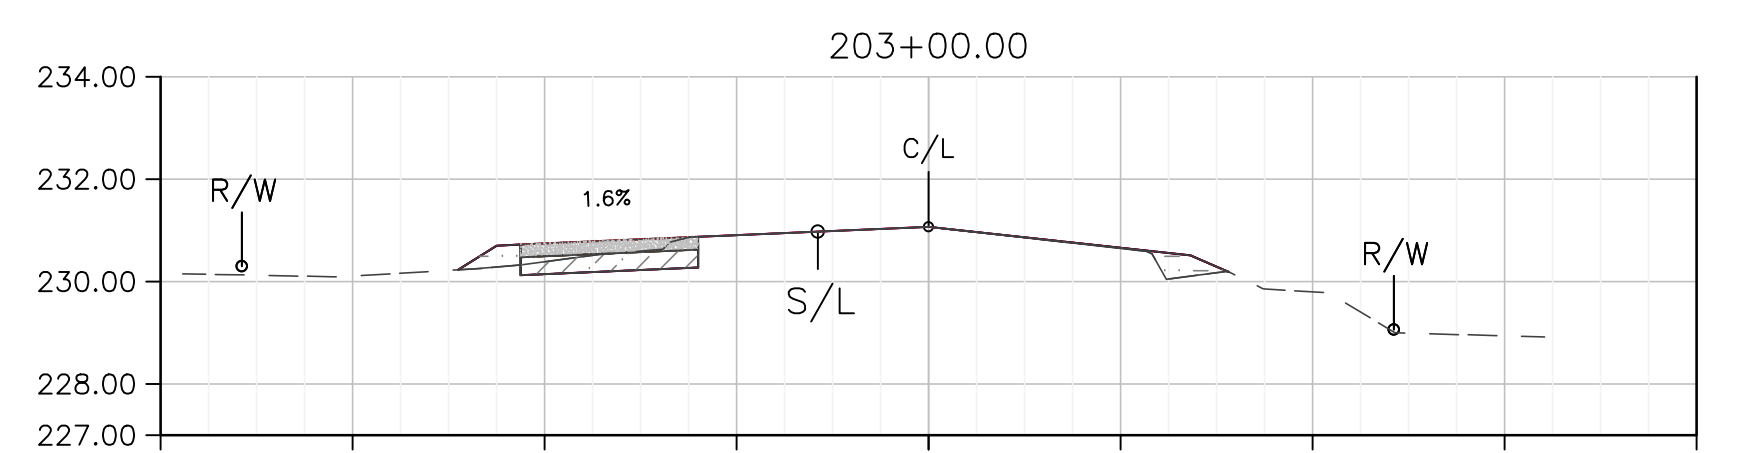


Total Volume			
Cut Area	Fill Area	Cum Cut	Cum Fill
3.32	2.21	3732.06	1174.40

DEPARTMENT OF PUBLIC WORKS AND PLANNING
SHOULDER IMPROVEMENTS X-SECTIONS
DRAWING NO. ###
SHEET NO. C27
TOTAL ###















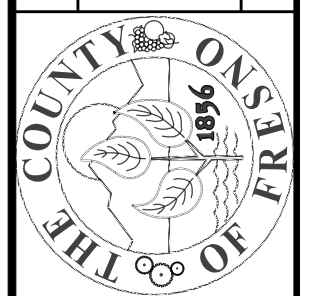


PROJECT
JENSEN AVENUE SHOULDER IMPROVEMENTS & OVERLAY
MADERA AVE TO DICKENSON AVE
BRIDGE NO. ###
ROAD NO. ###

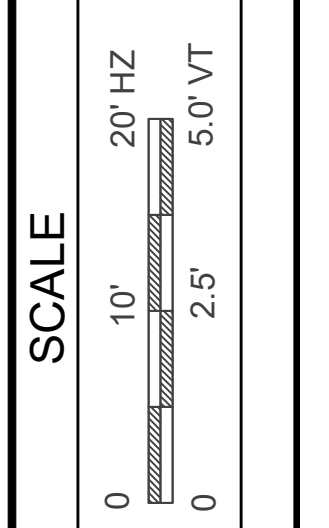


DATE	DESIGNED	DRAWN	CHECKED
2/2020	B.KHALIQ	B.KHALIQ	S.ARTAL
2/2020			
2/2020			

THESE CROSS SECTIONS ARE FOR THE CONTRACTOR'S INFORMATION ONLY. THEY ARE NOT TO BE CONSIDERED TO BE PART OF THE CONTRACT DOCUMENTS AND SHALL HAVE NO BEARING WHATSOEVER ON THE INTERPRETATION OF THE STANDARD SPECIFICATIONS, THE STANDARD PLANS, THE SPECIAL PROVISIONS, NOR SHALL THEY HAVE ANY BEARING WHATSOEVER ON THE INTERPRETATION OF THE OTHER PUBLICATIONS REFERENCED THEREIN.

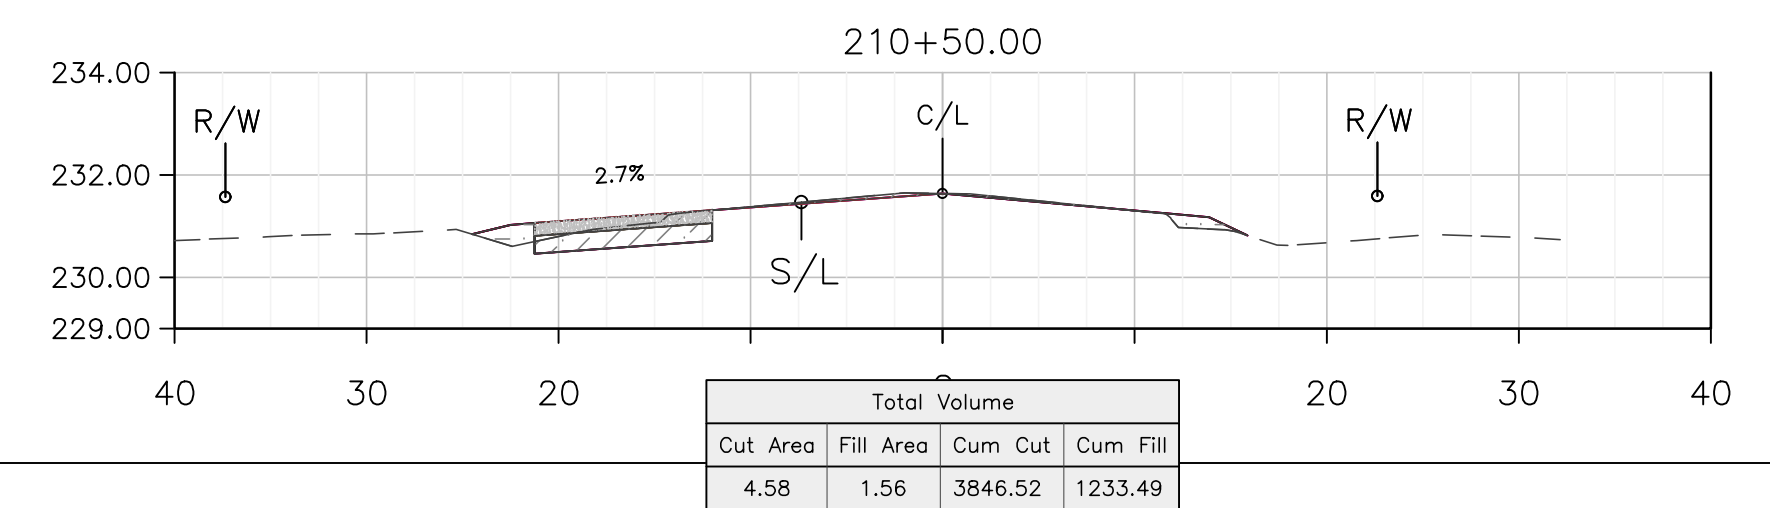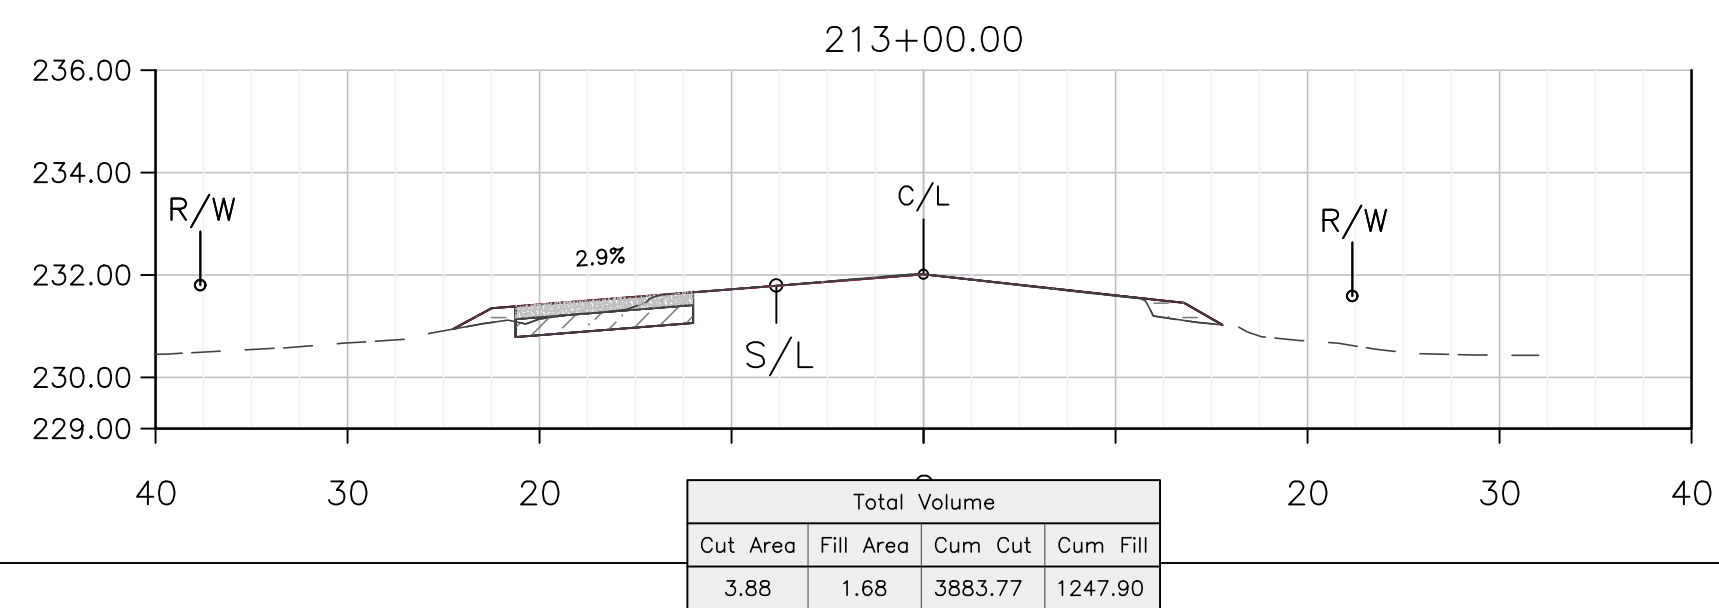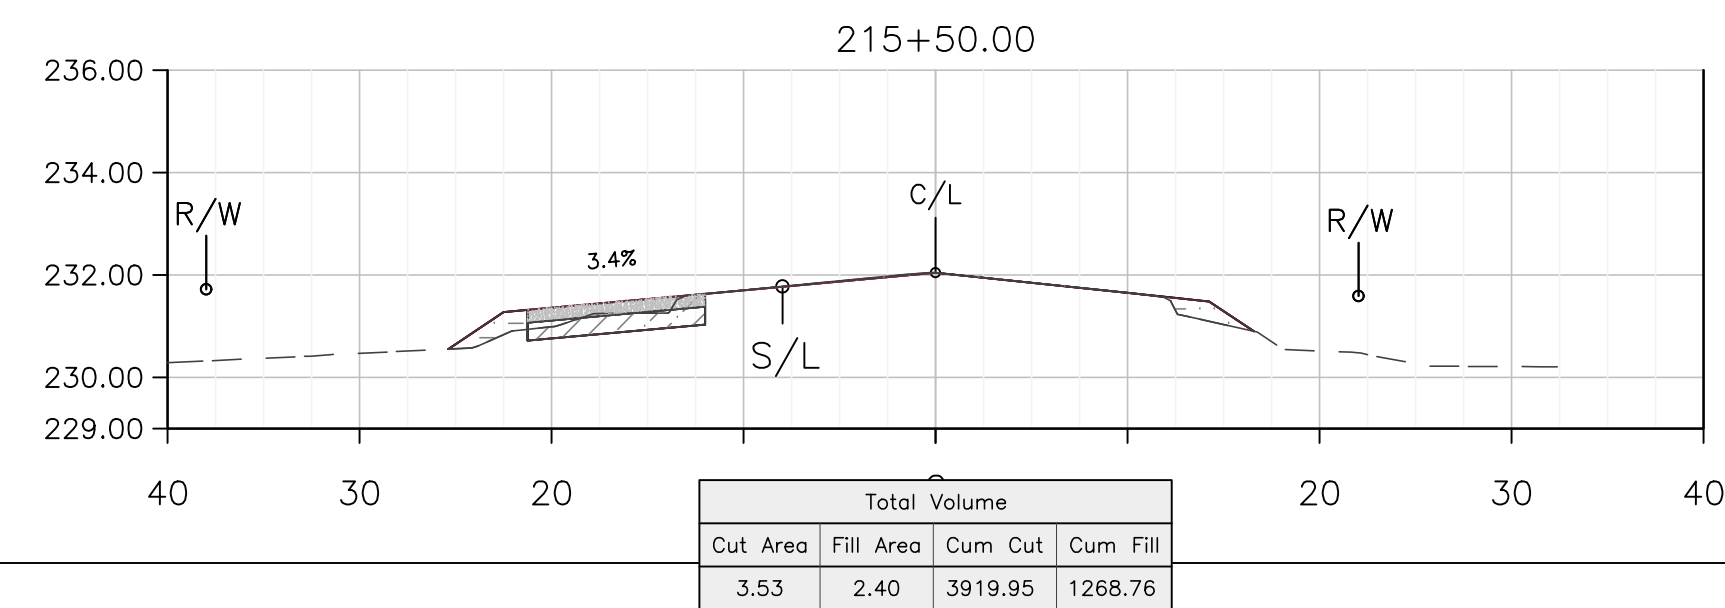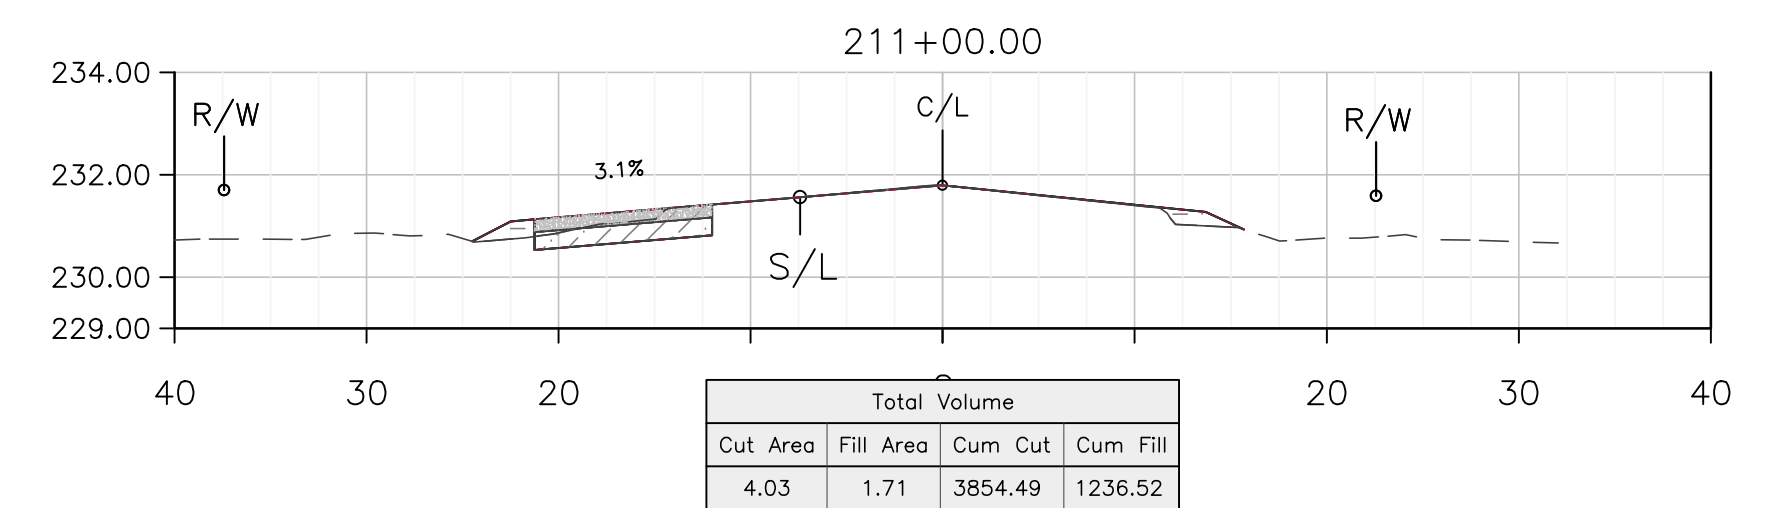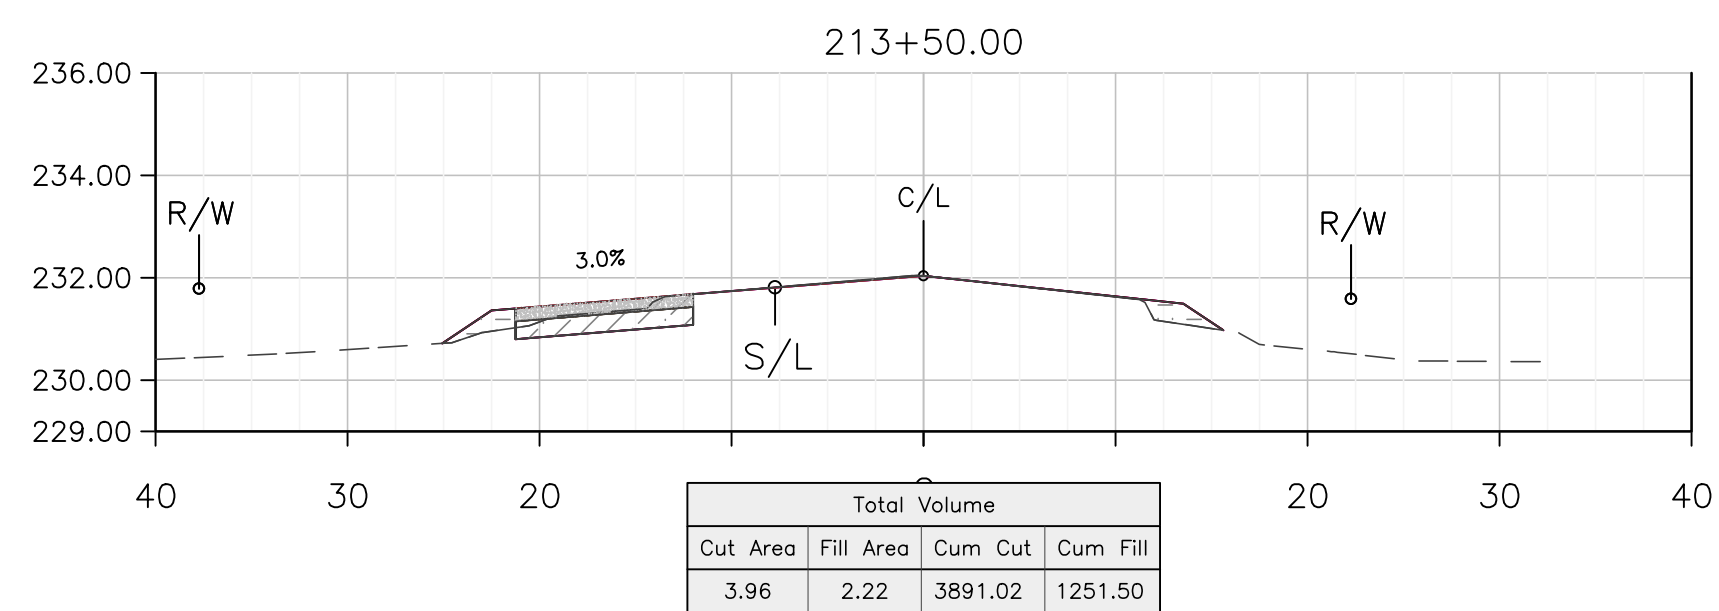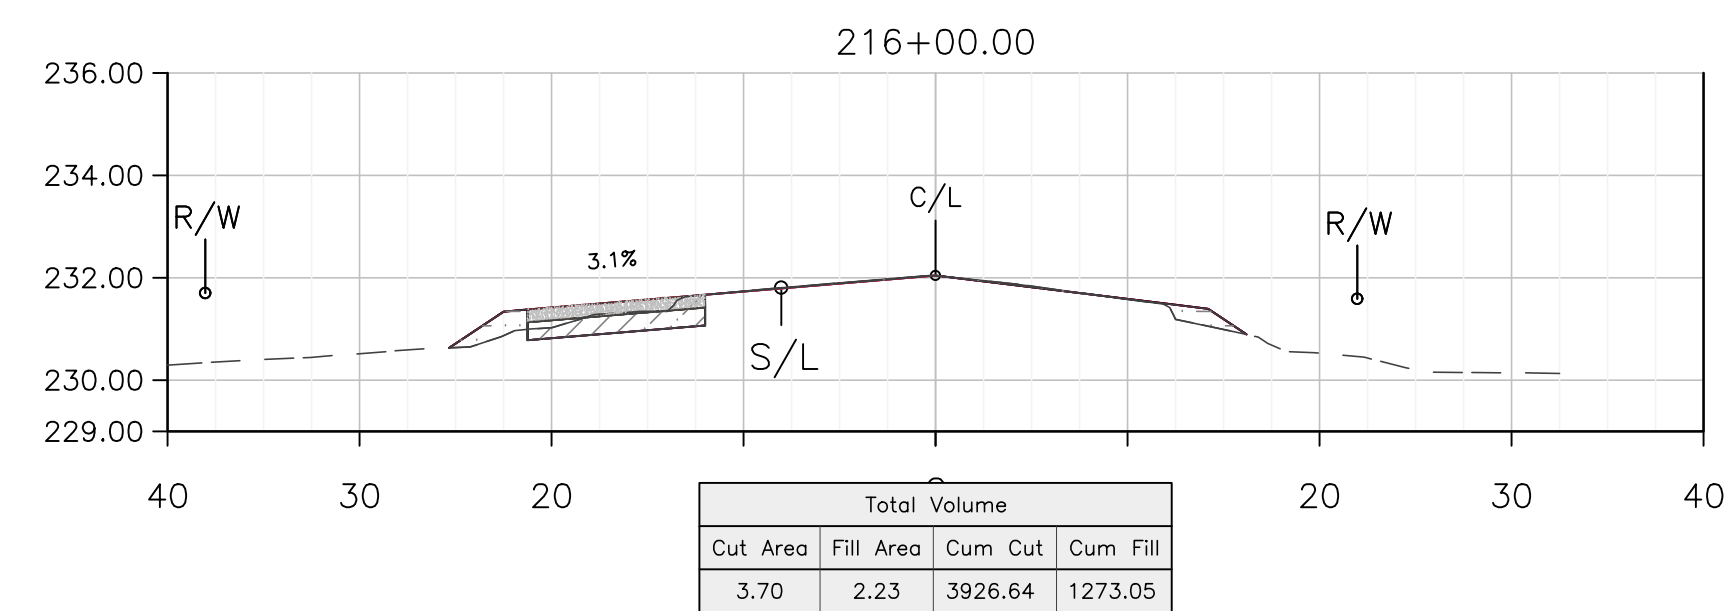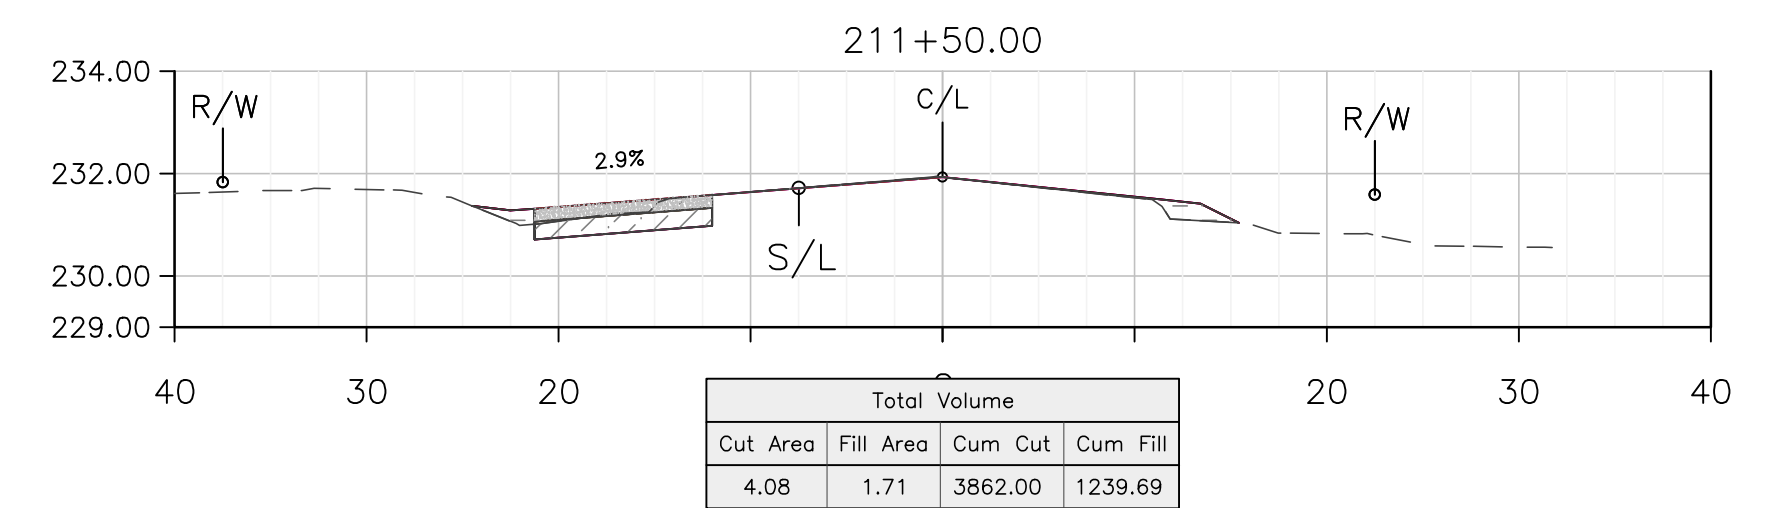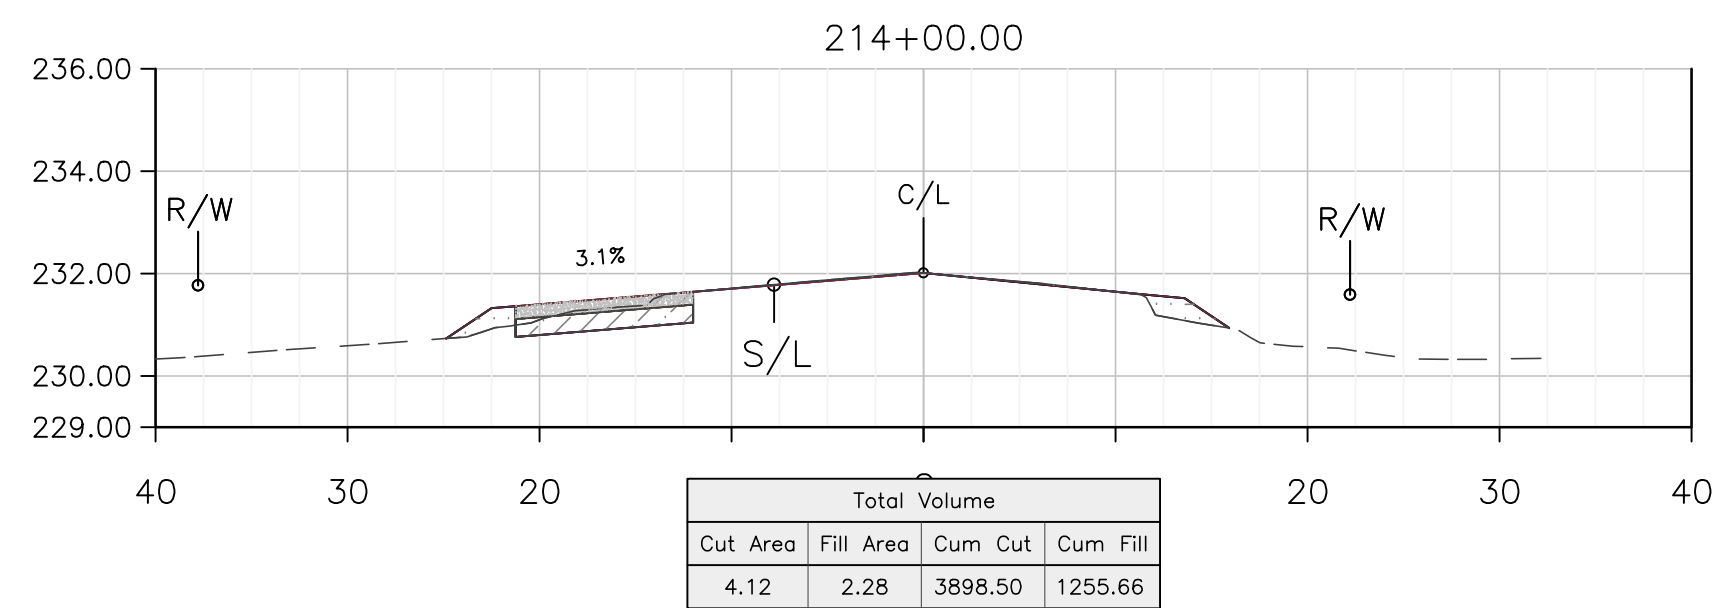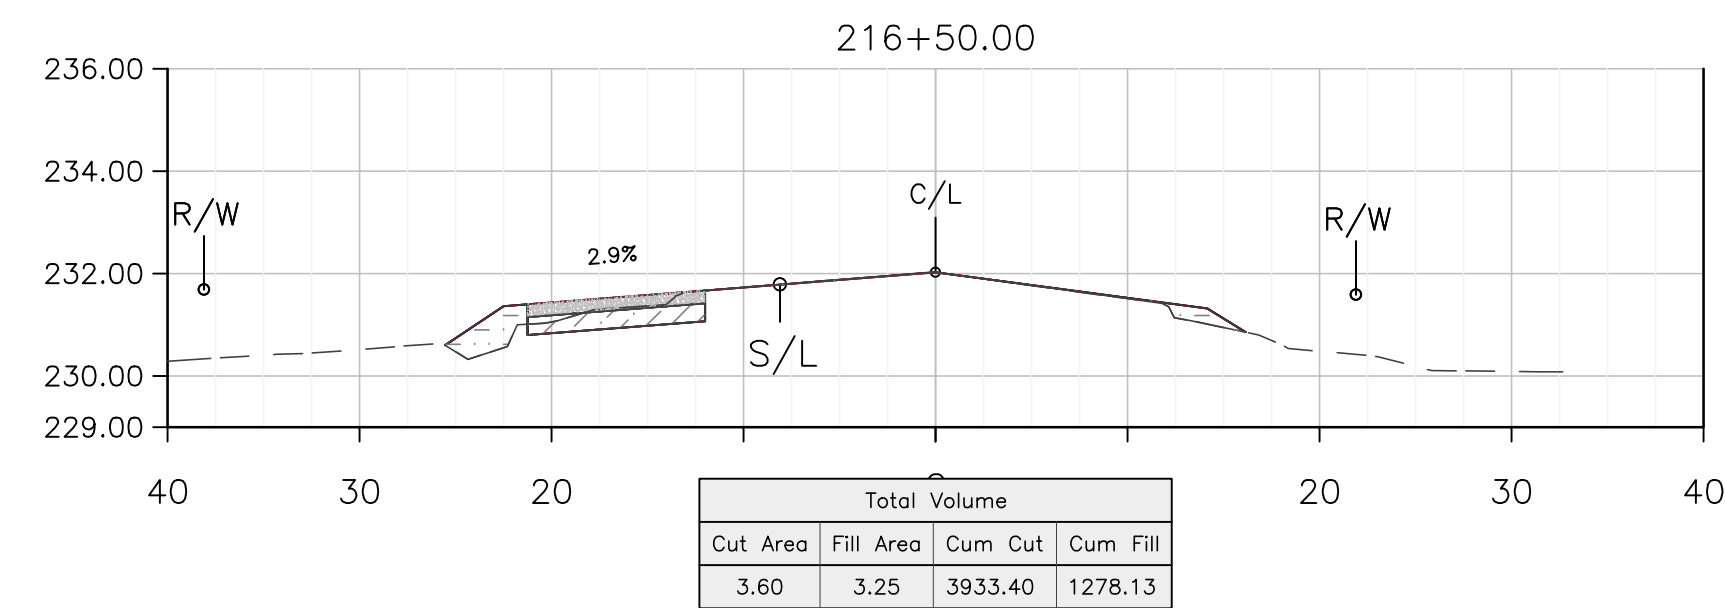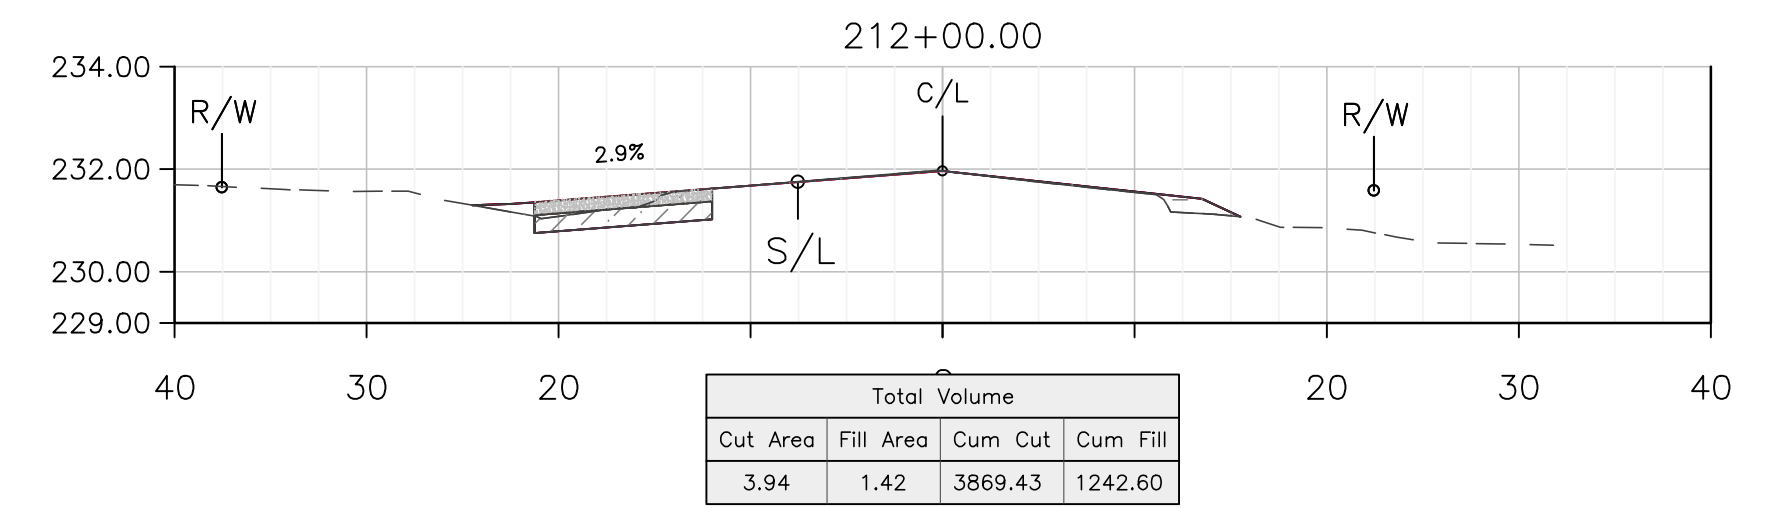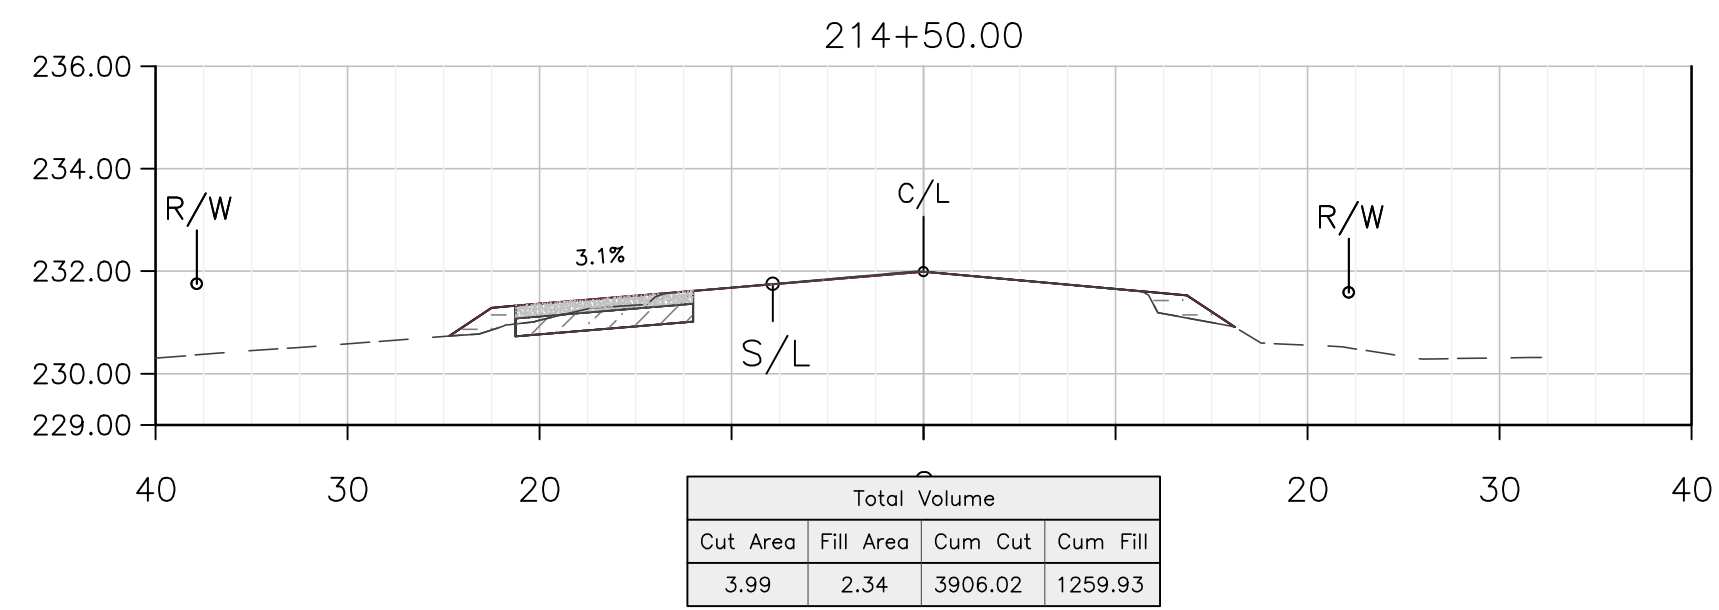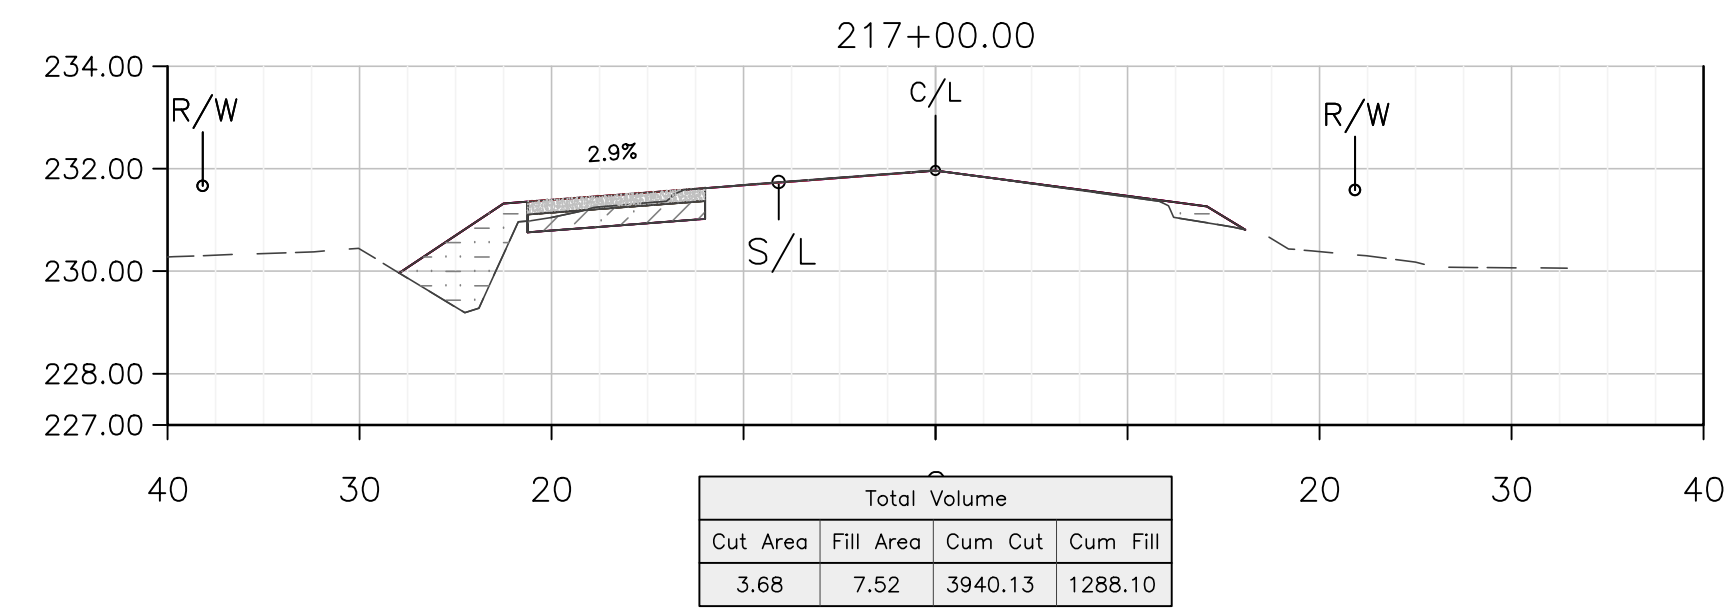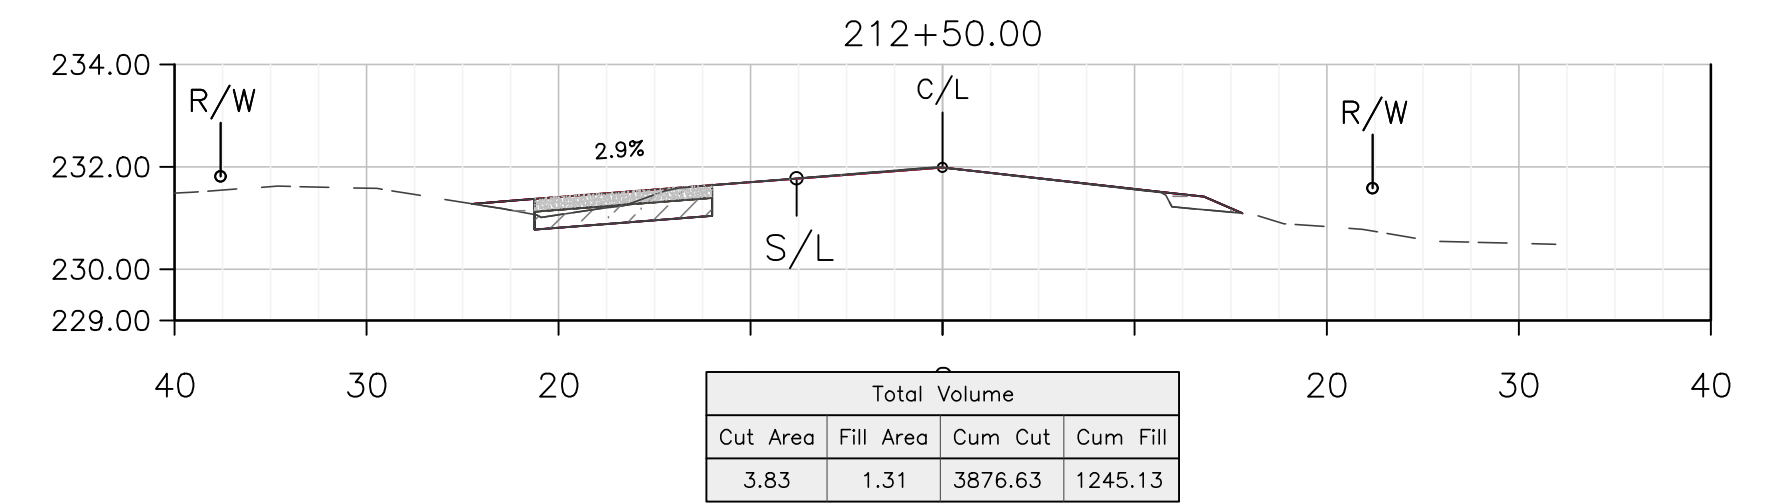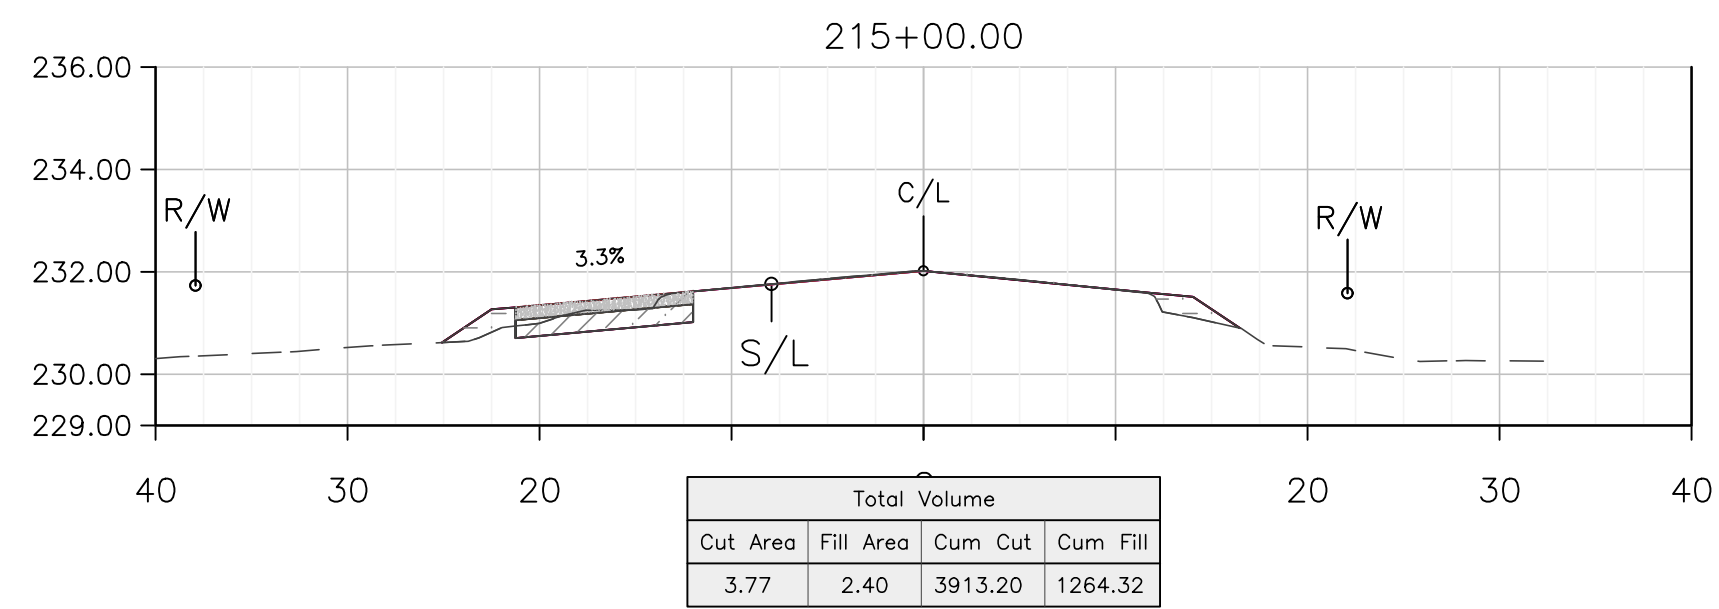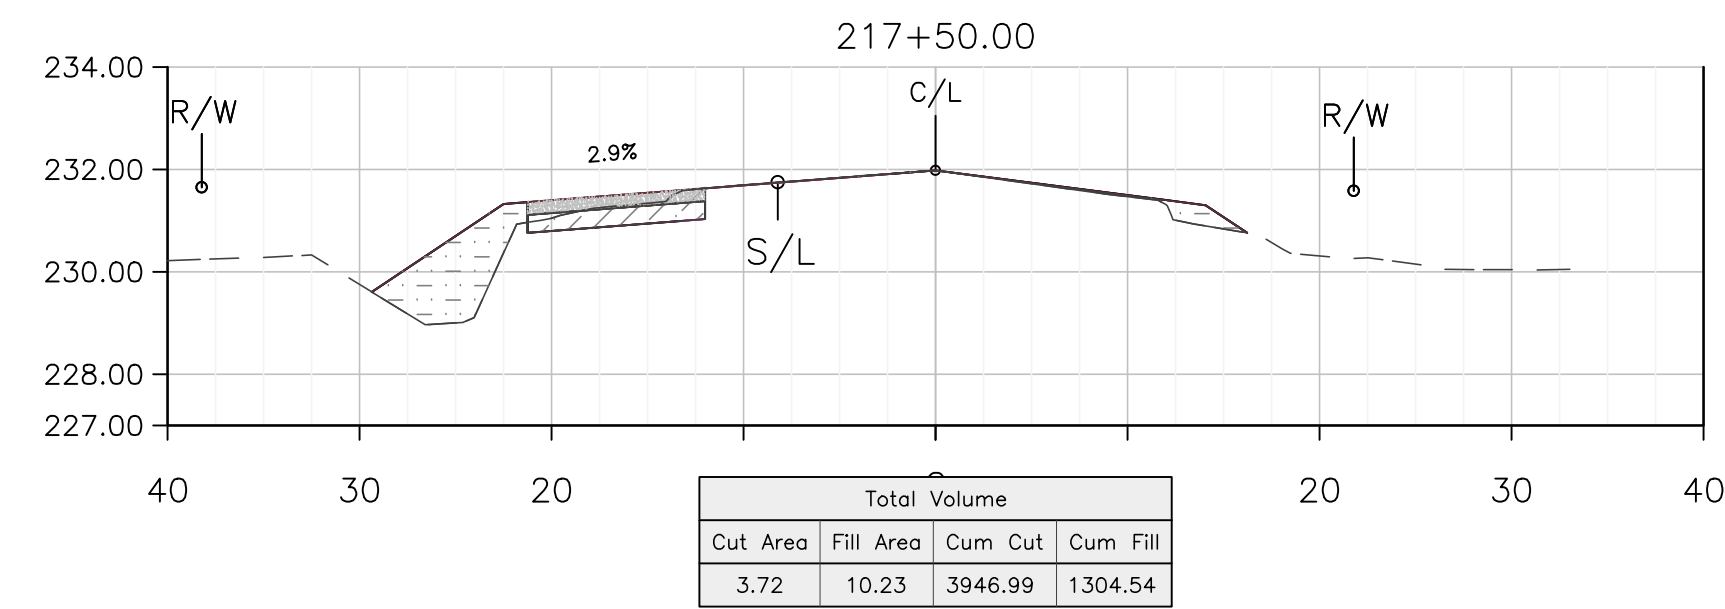

DEPARTMENT OF PUBLIC WORKS AND PLANNING
SHOULDER IMPROVEMENTS X-SECTIONS

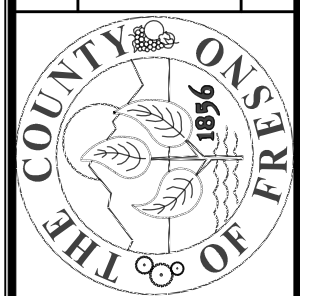

PROJECT
JENSEN AVENUE SHOULDER
IMPROVEMENTS & OVERLAY
MADERA AVE TO DICKENSON AVE
















SCALE
10' = 20' HZ
2.5' = 5.0' VT

DATE
2/2020
2/2020
2/2020


DESIGNED: B.KHALIQ
DRAWN: B.KHALIQ
CHECKED: S.ARTAL

SHEET NO. C28 TOTAL ###

BRIDGE NO. ### ROAD NO. ###

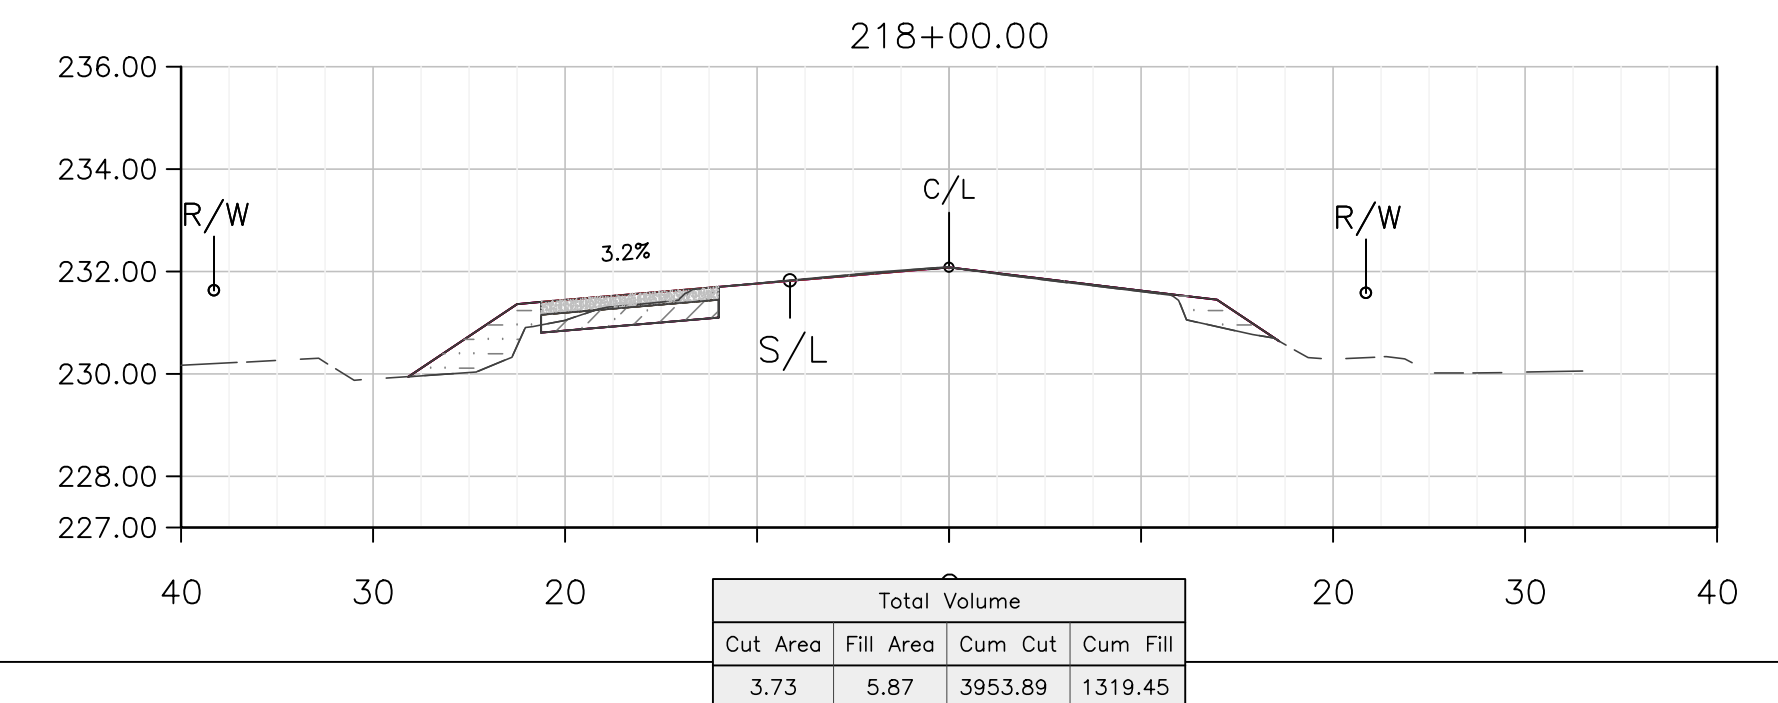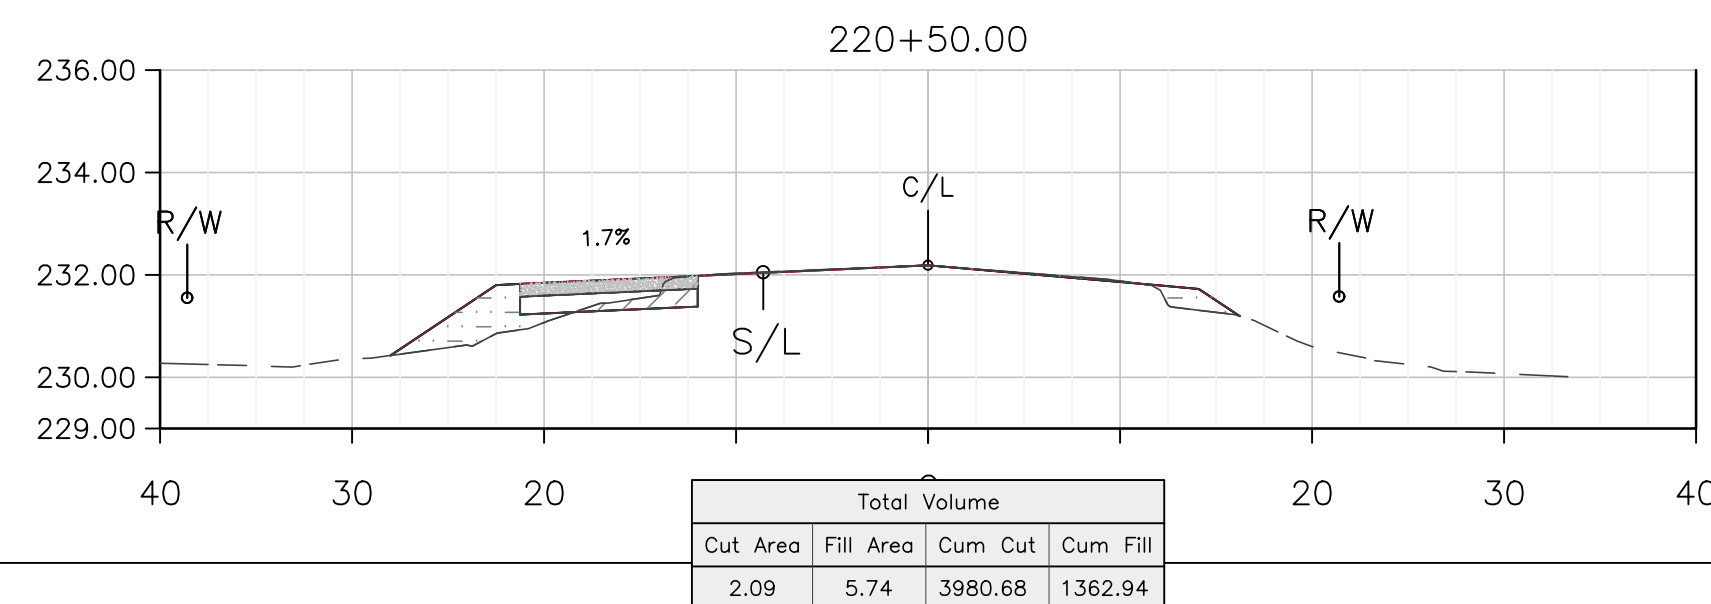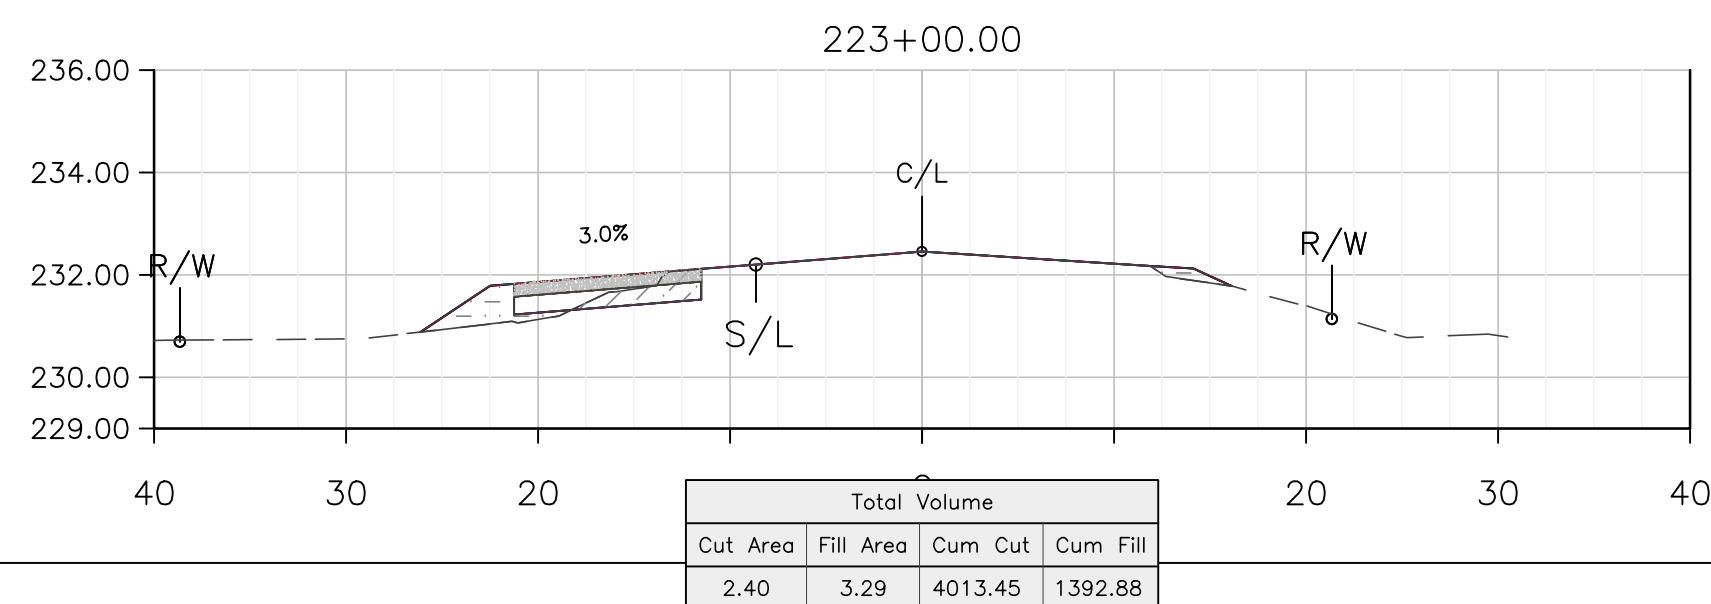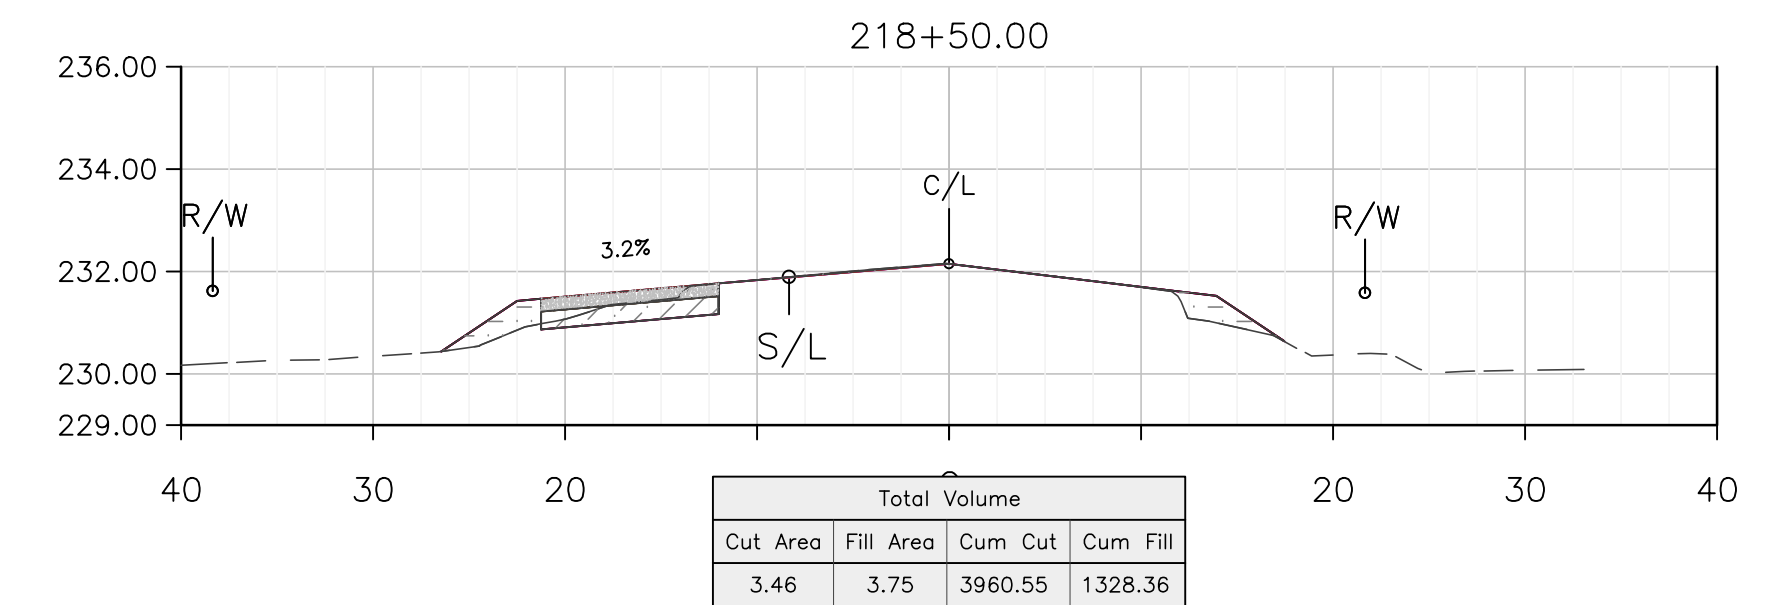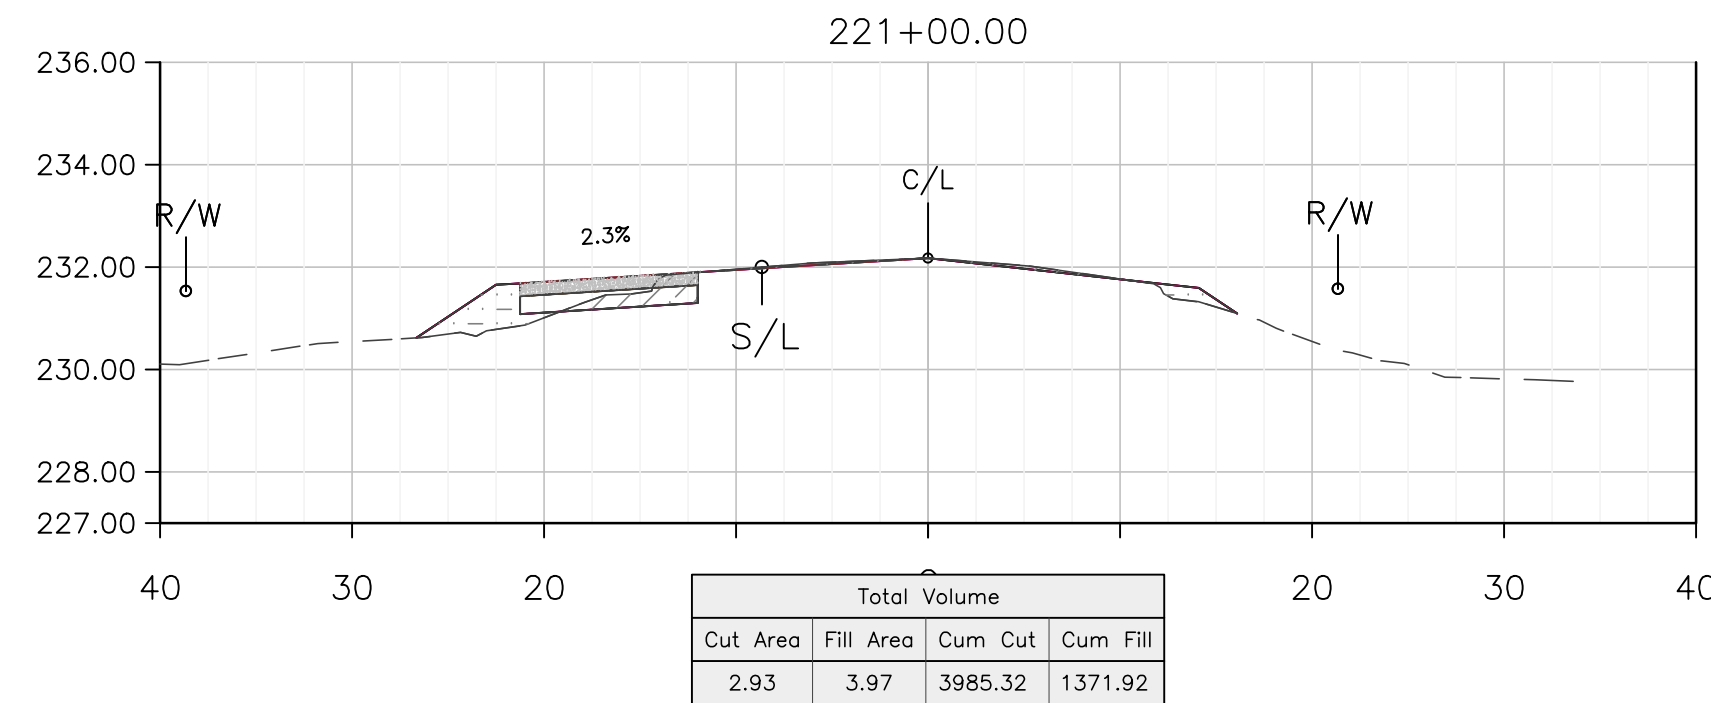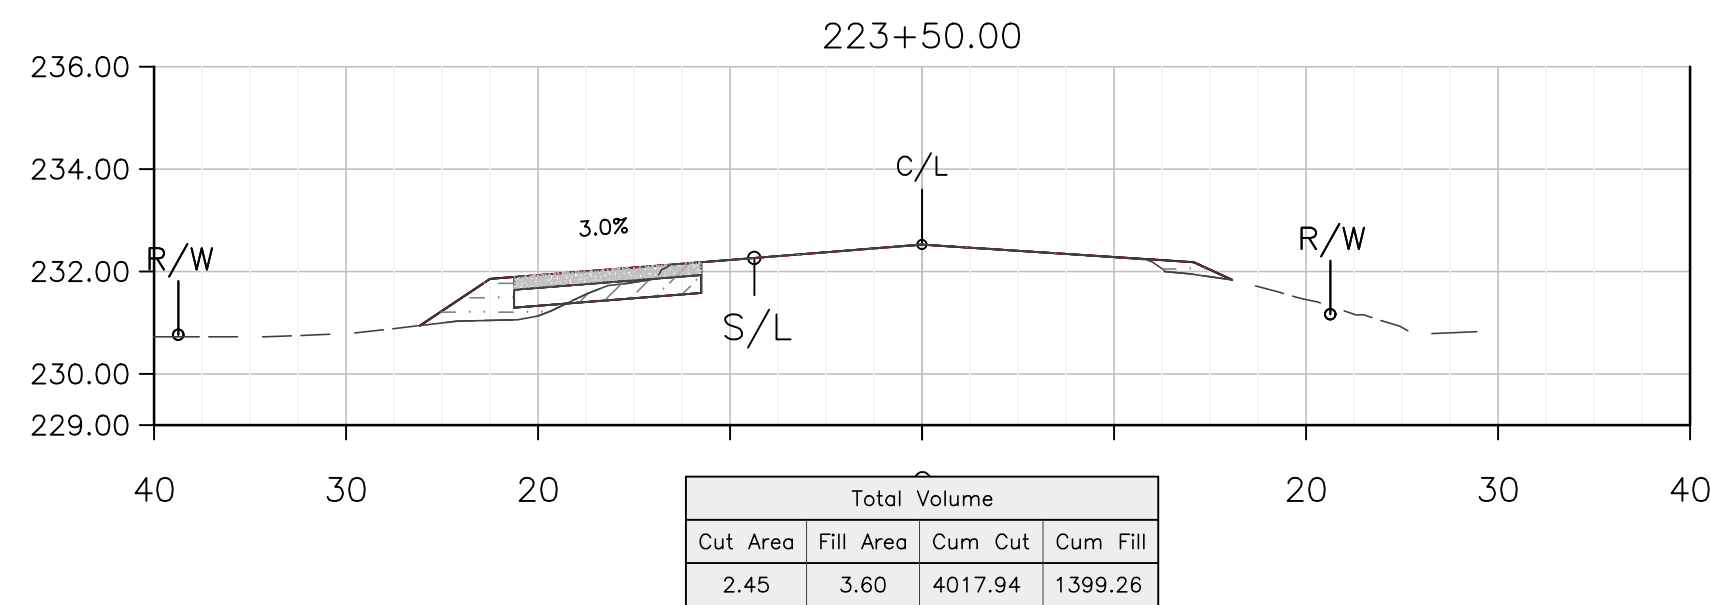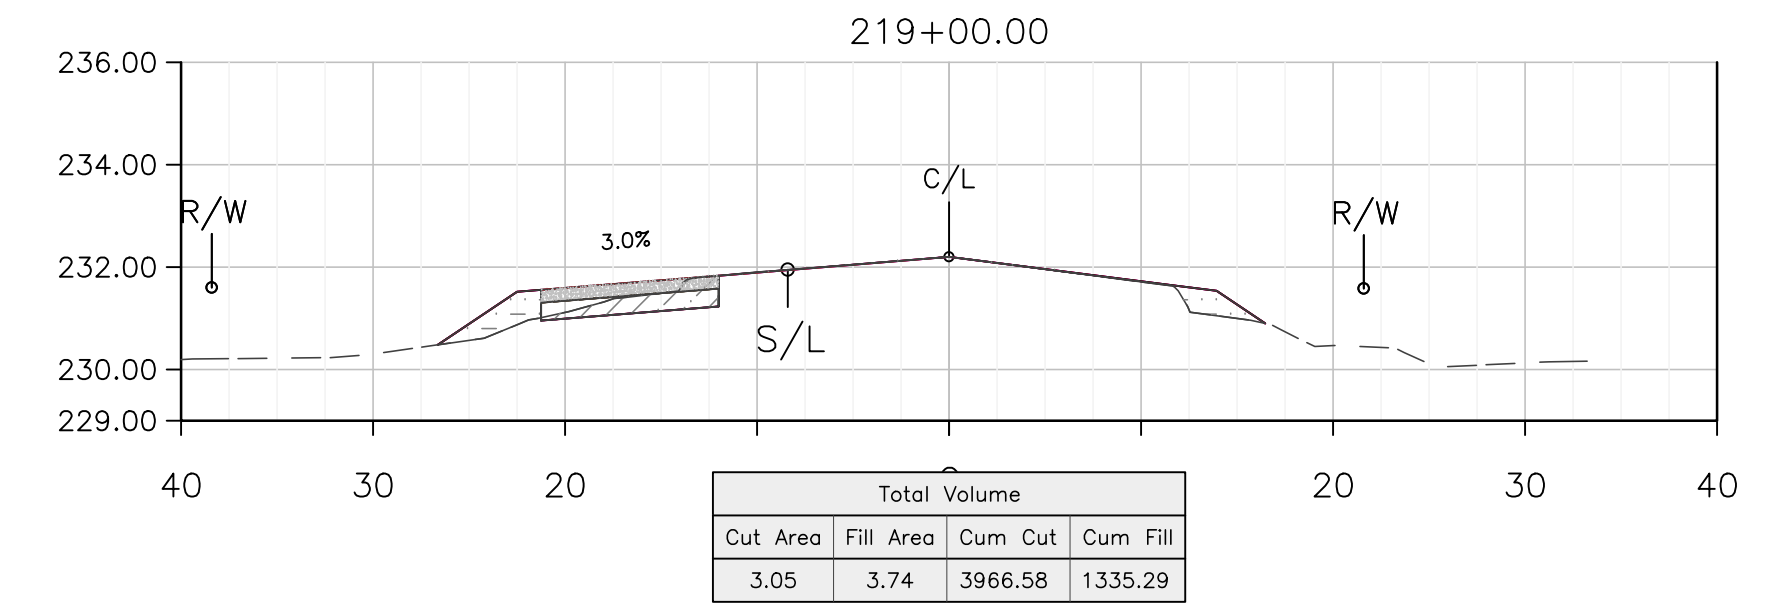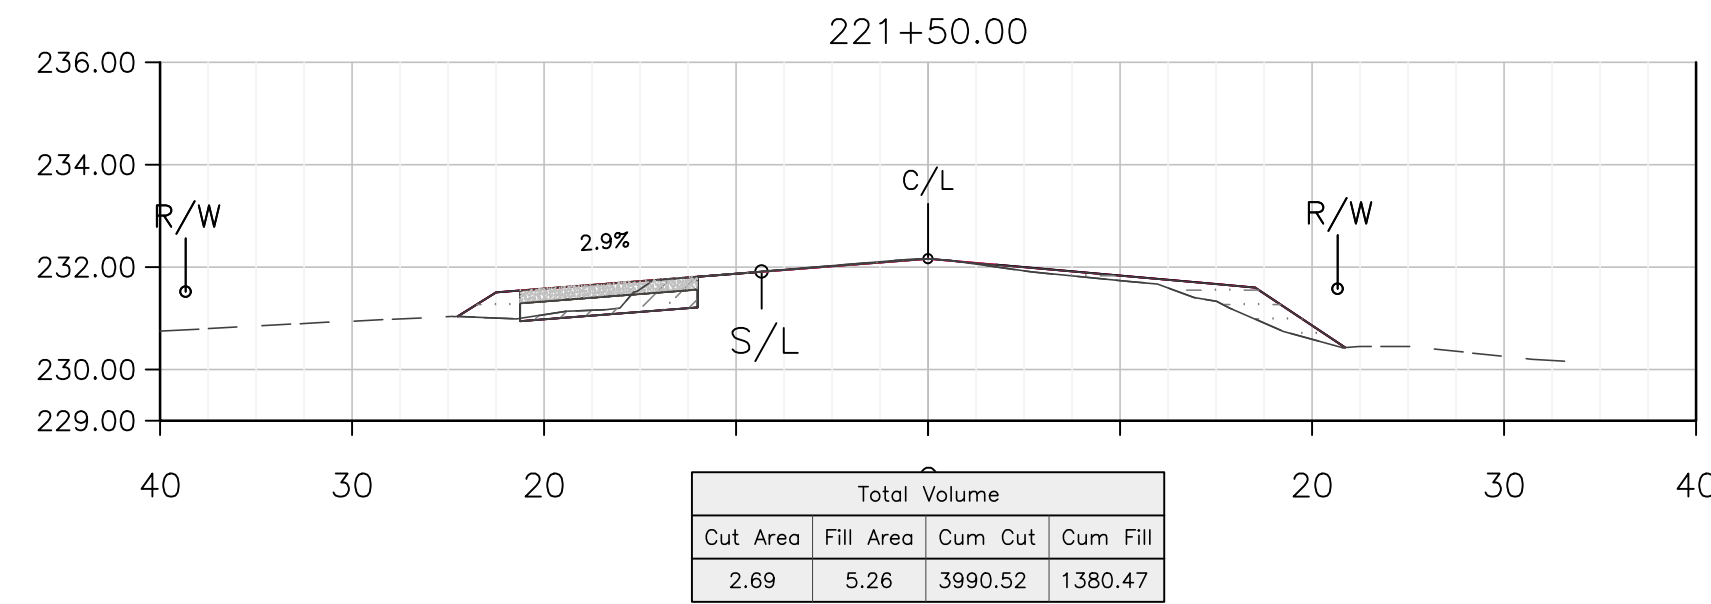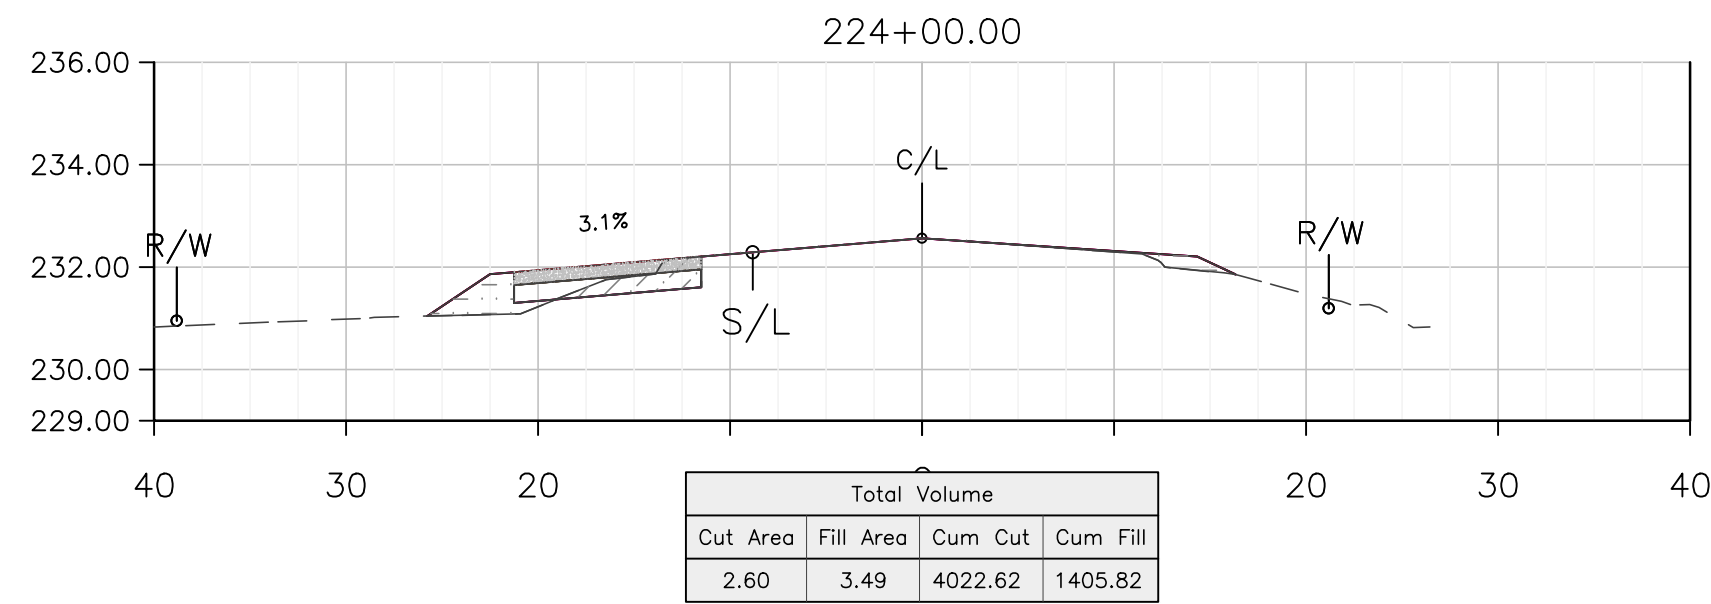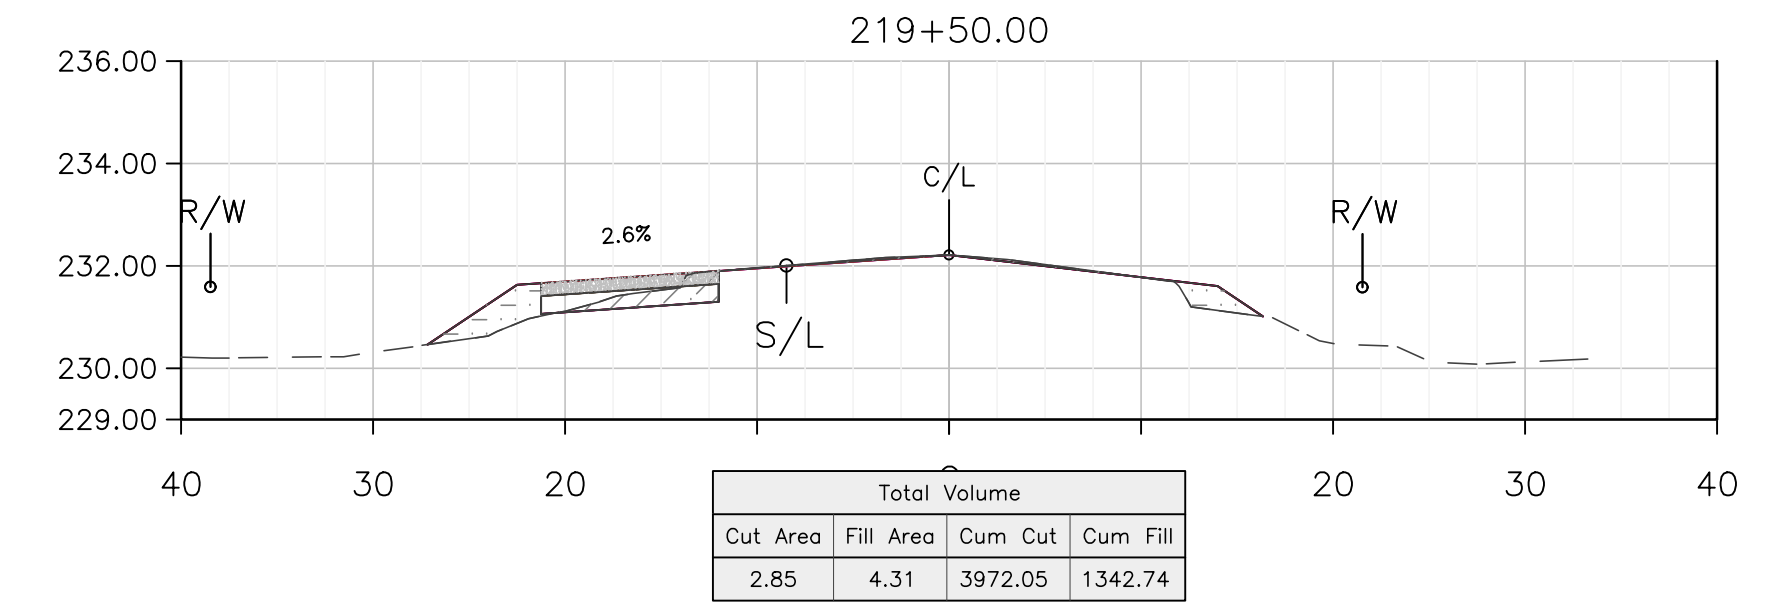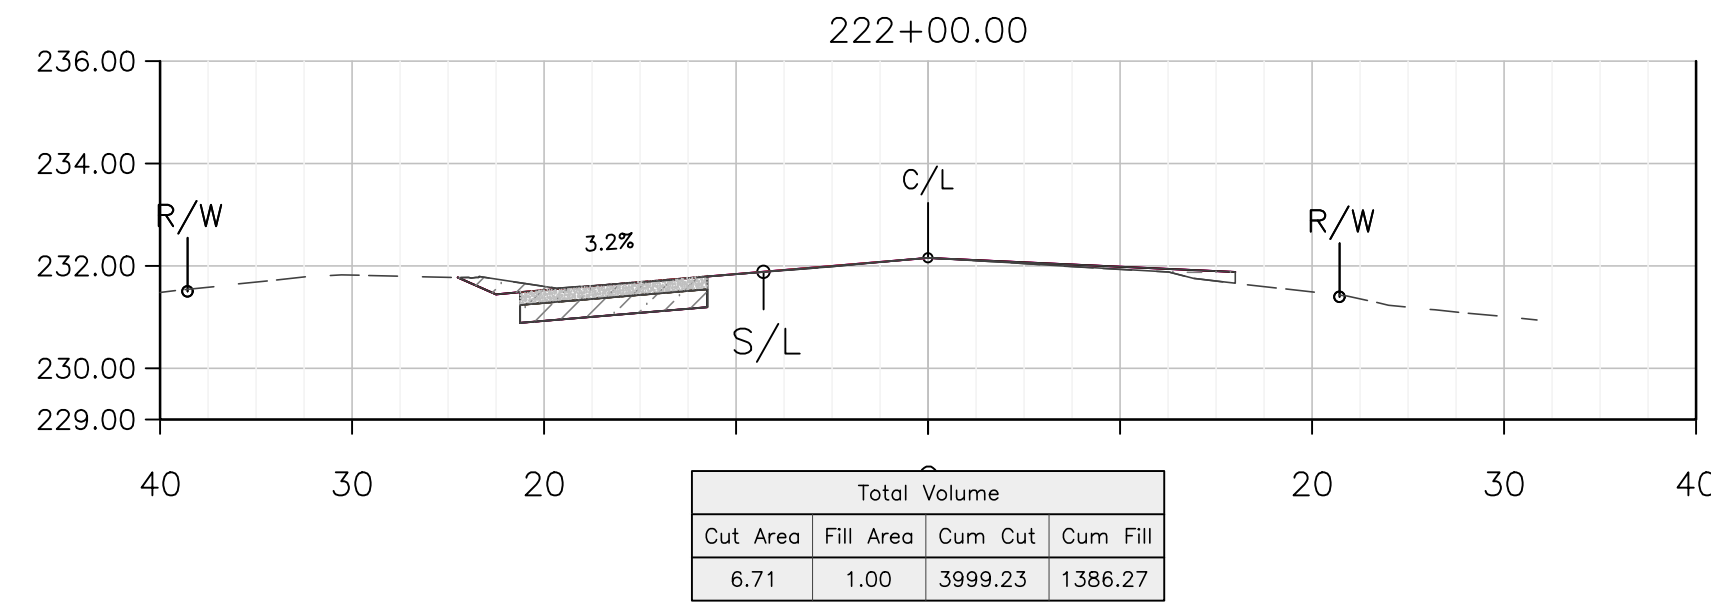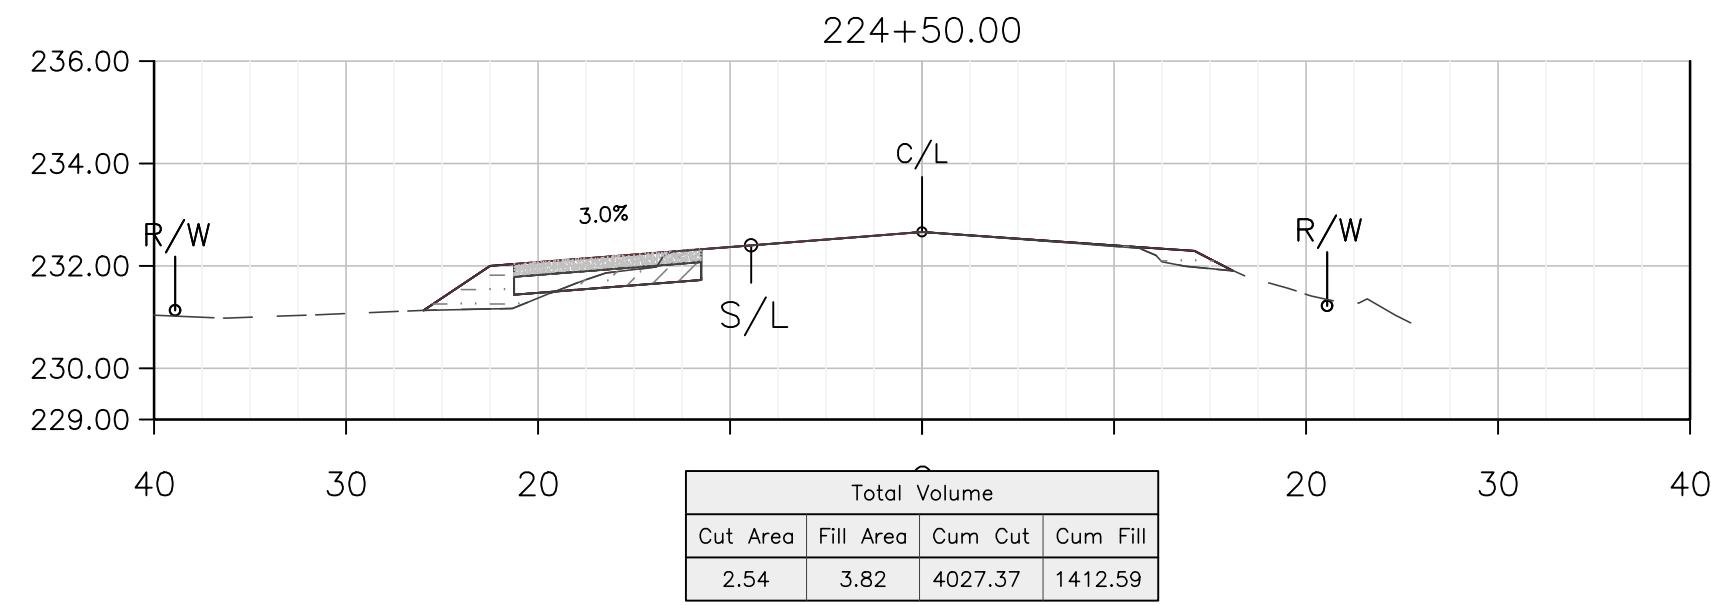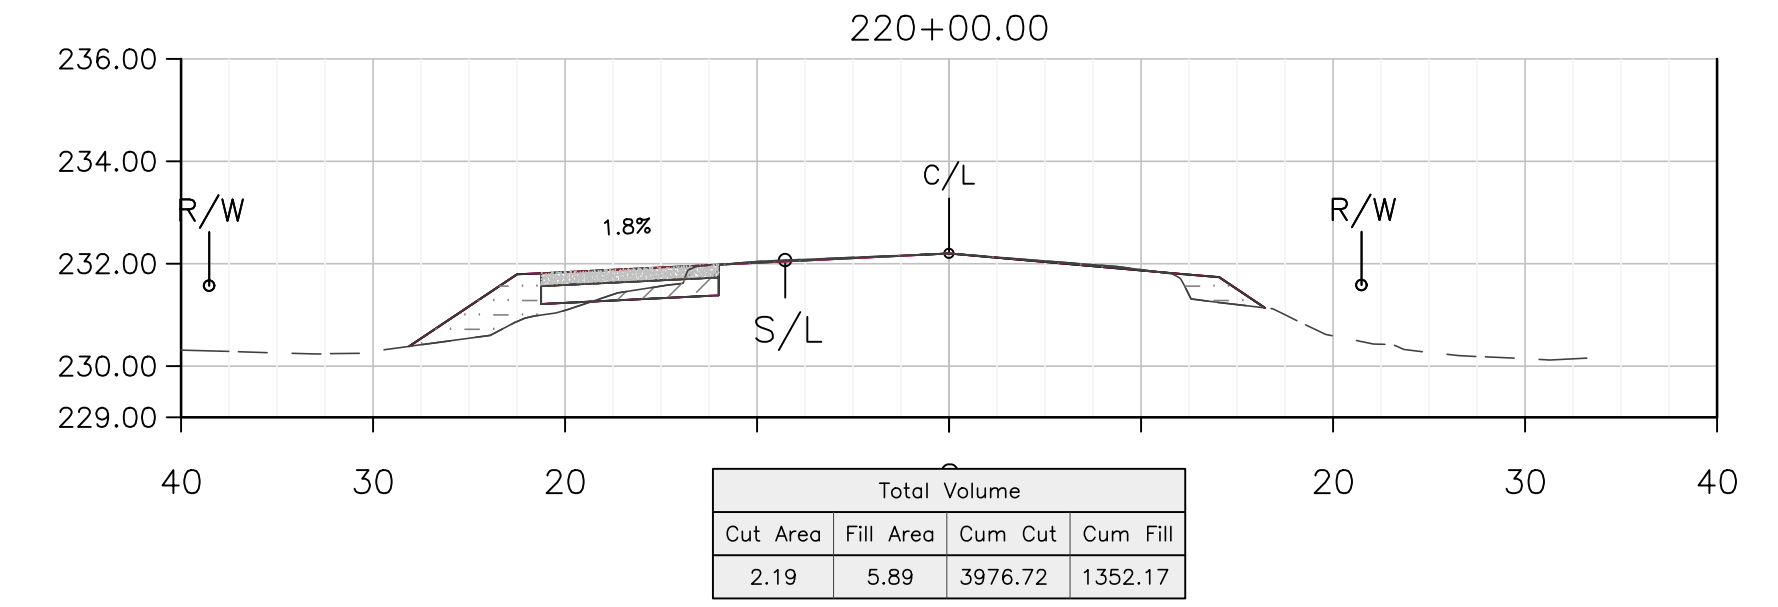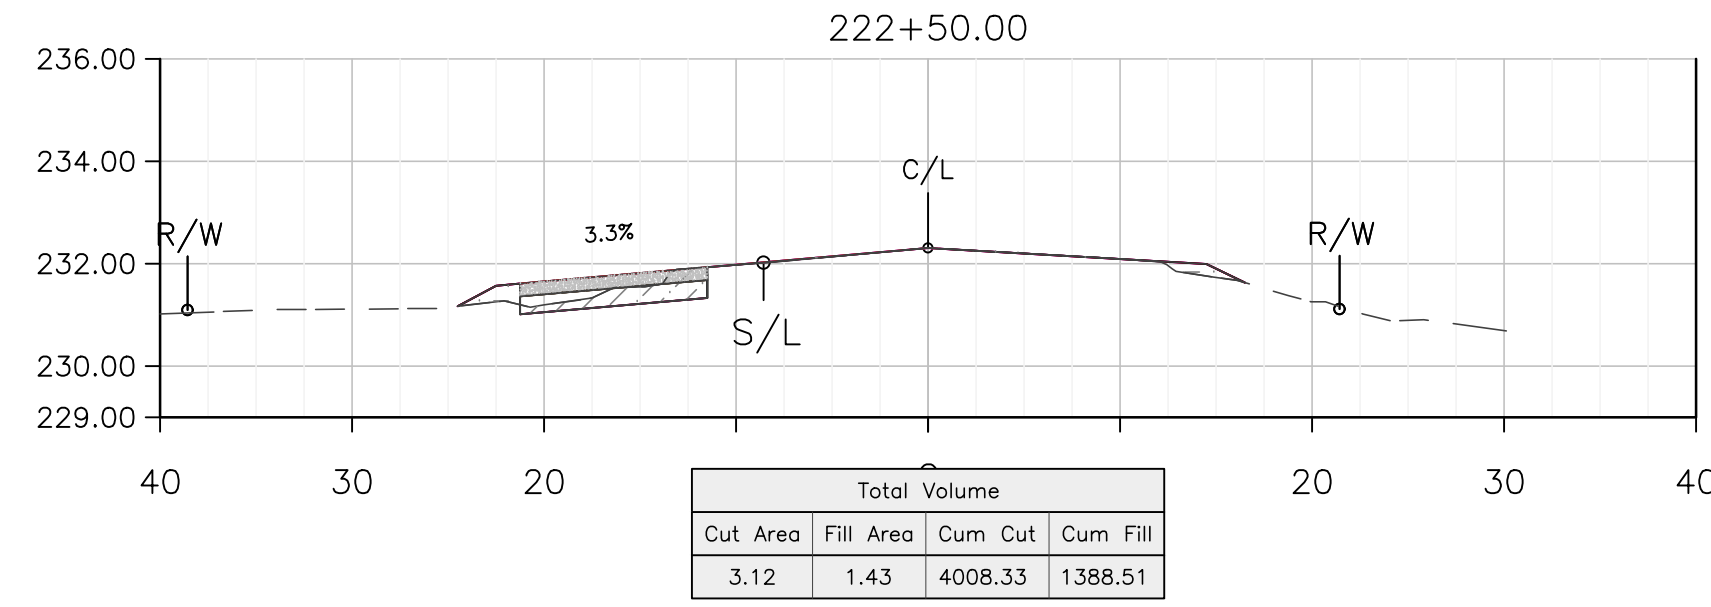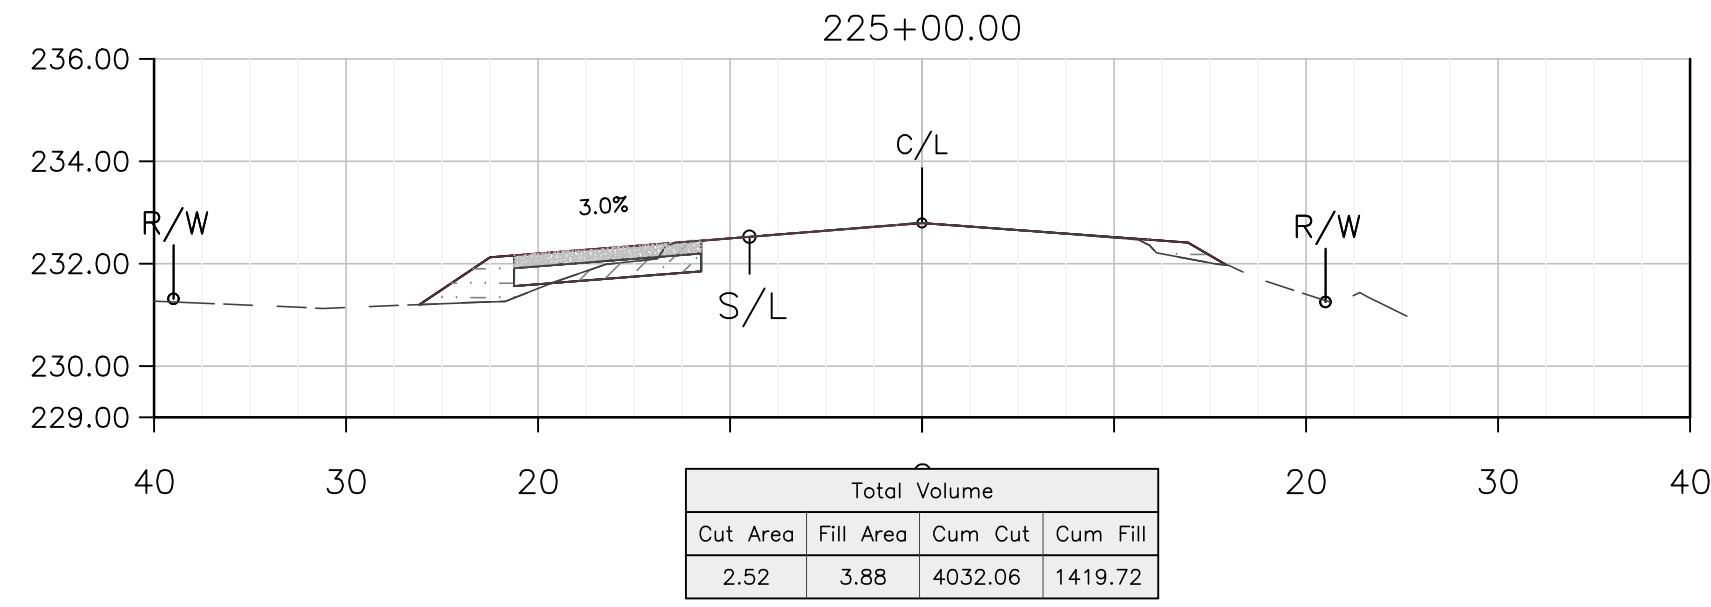

DEPARTMENT OF PUBLIC WORKS AND PLANNING
SHOULDER IMPROVEMENTS X-SECTIONS

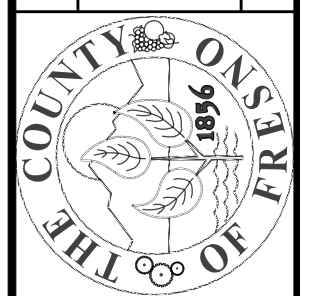
















PROJECT
JENSEN AVENUE SHOULDER
IMPROVEMENTS & OVERLAY
MADERA AVE TO DICKENSON AVE

SCALE
10' = 1" (Horizontal)
20' HZ = 1" (Vertical)
2.5' = 1" (Vertical)

DATE: 2/2020
DESIGNED: B.KHALIQ
DRAWN: B.KHALIQ
CHECKED: S.ARTAL


SHEET NO. C29
DRAWING NO. ###
BRIDGE NO. ###
TOTAL ###

THESE CROSS SECTIONS ARE FOR THE CONTRACTOR'S INFORMATION ONLY. THEY ARE NOT TO BE CONSIDERED TO BE PART OF THE CONTRACT DOCUMENTS AND SHALL HAVE NO BEARING WHATSOEVER ON THE INTERPRETATION OF THE STANDARD SPECIFICATIONS, THE STANDARD PLANS, THE SPECIAL PROVISIONS, NOR SHALL THEY HAVE ANY BEARING WHATSOEVER ON THE INTERPRETATION OF THE OTHER PUBLICATIONS REFERENCED THEREIN.

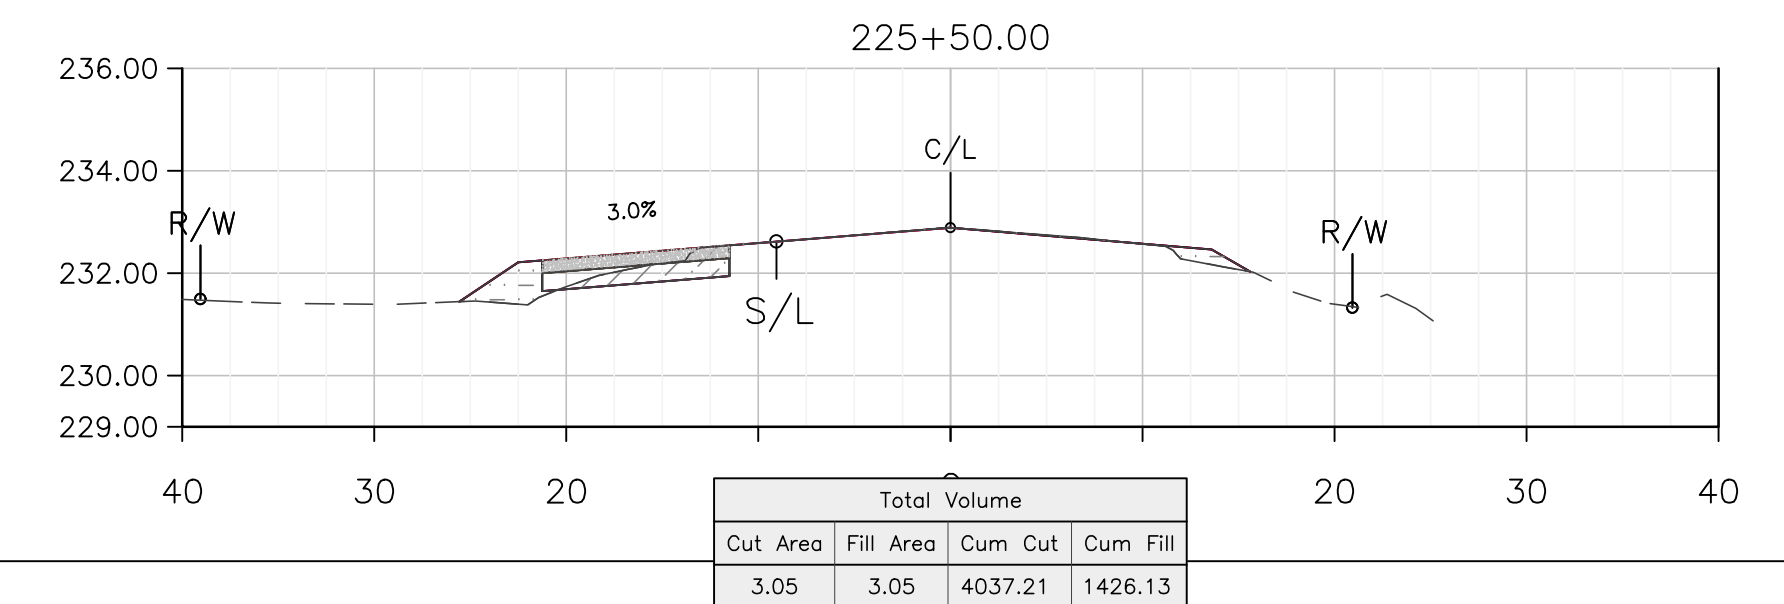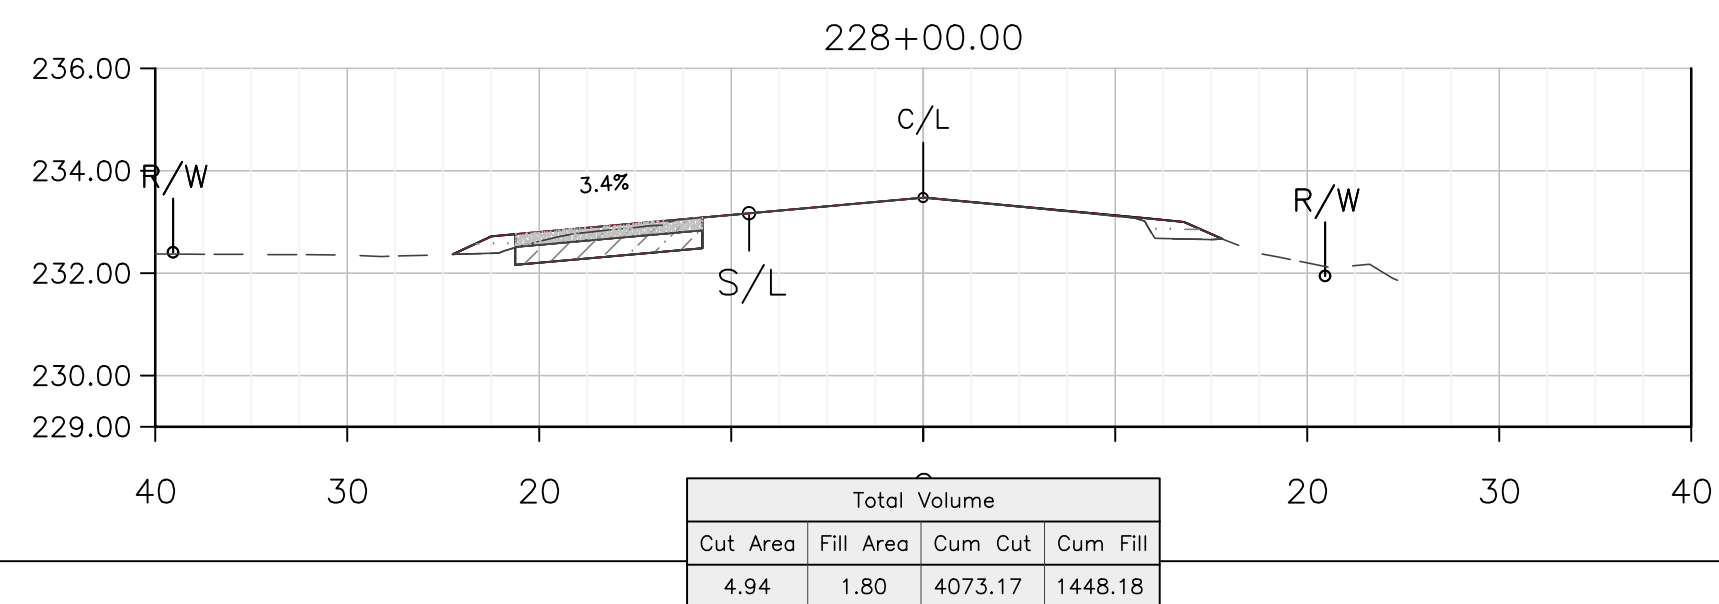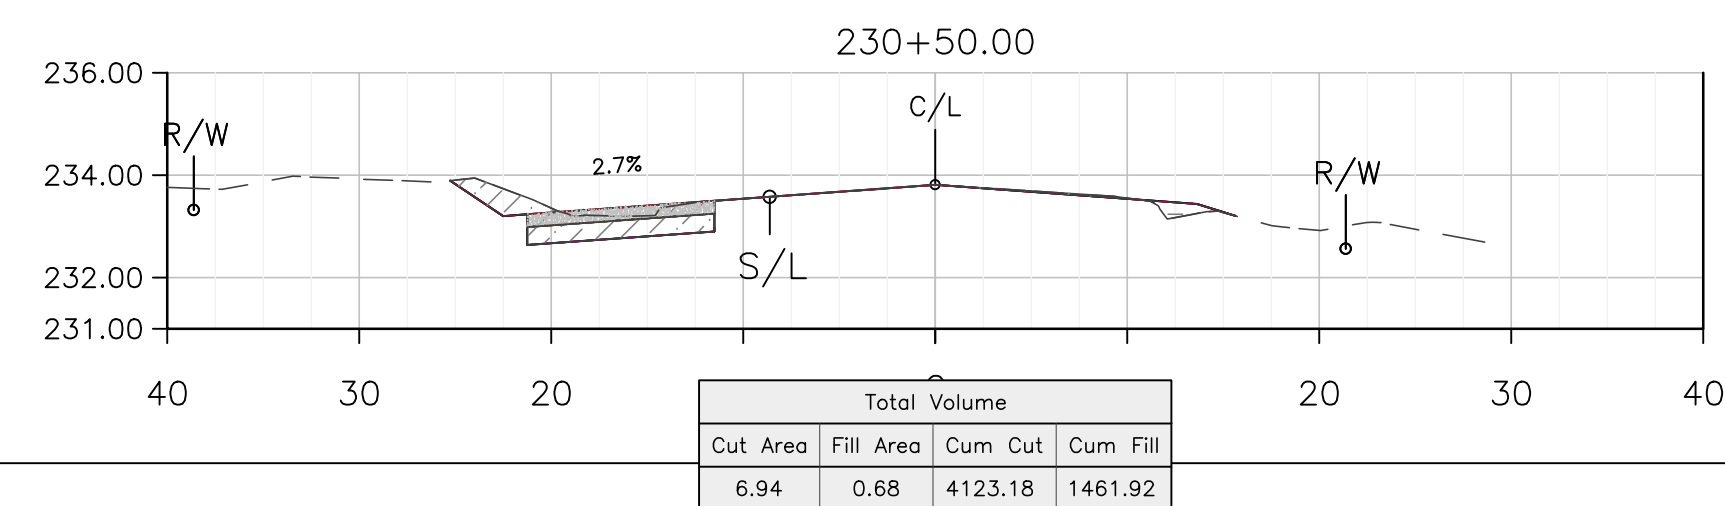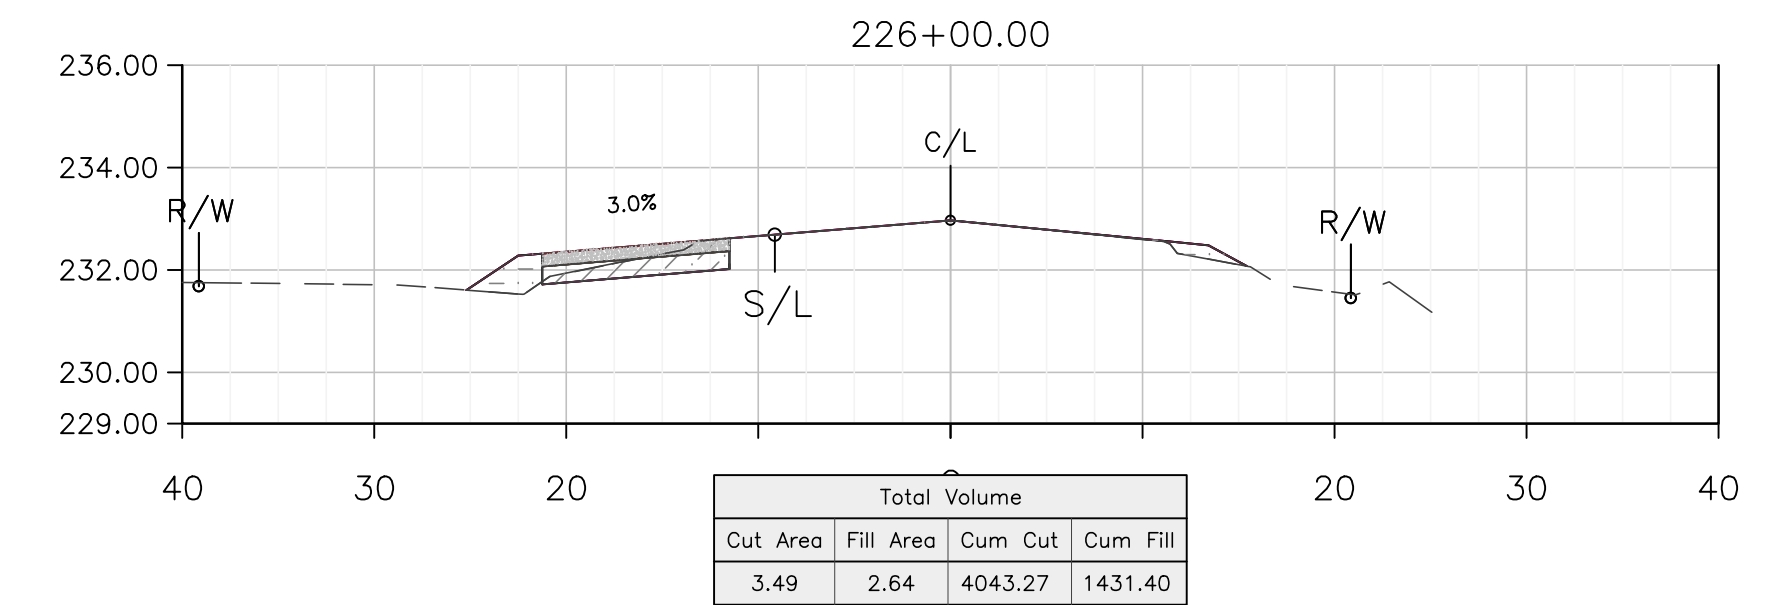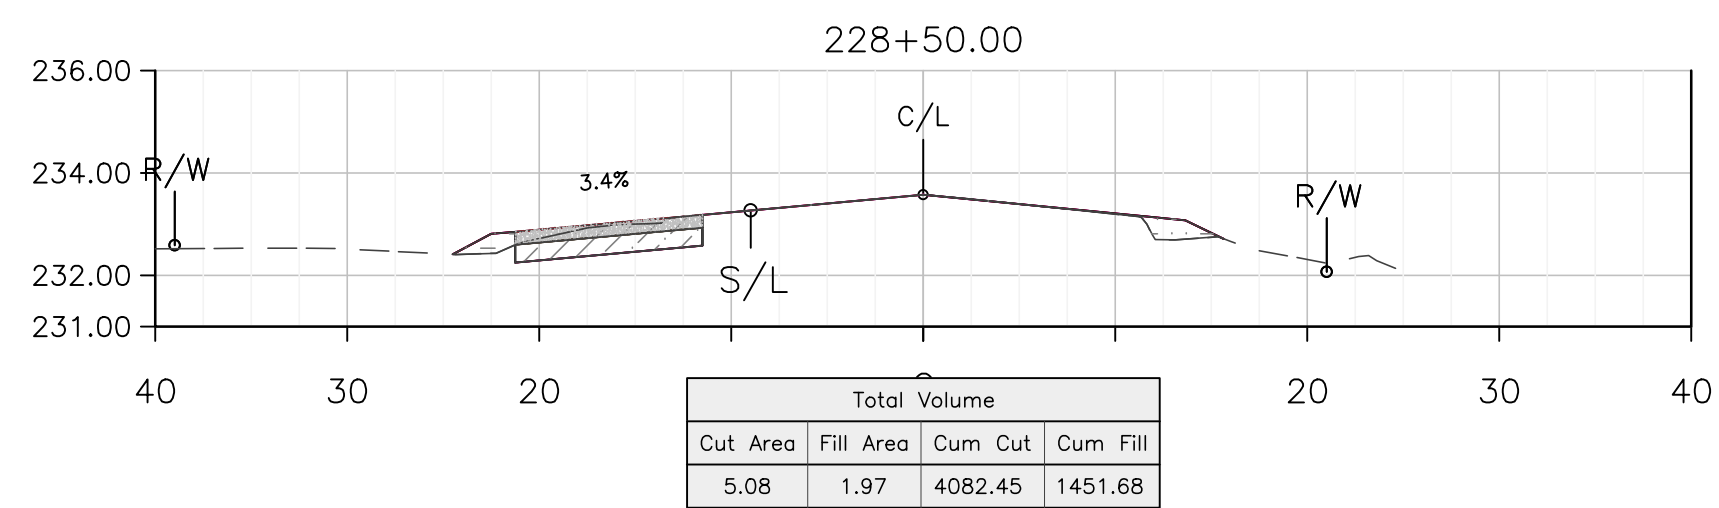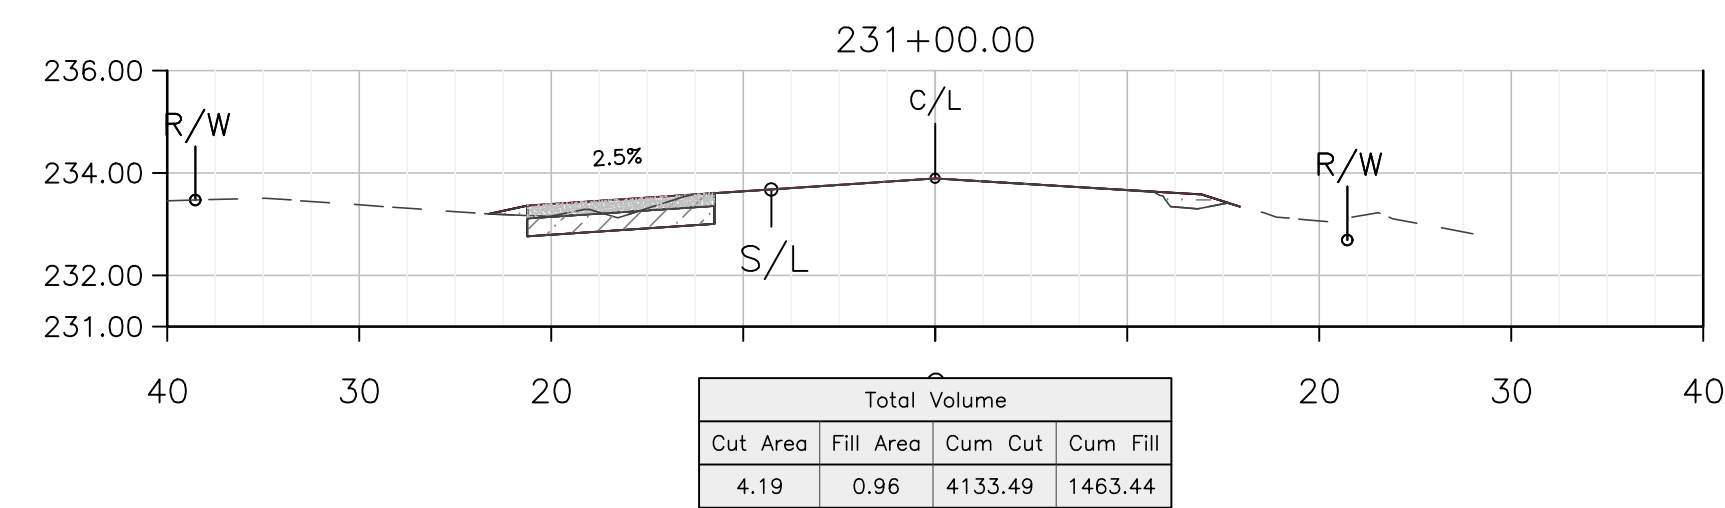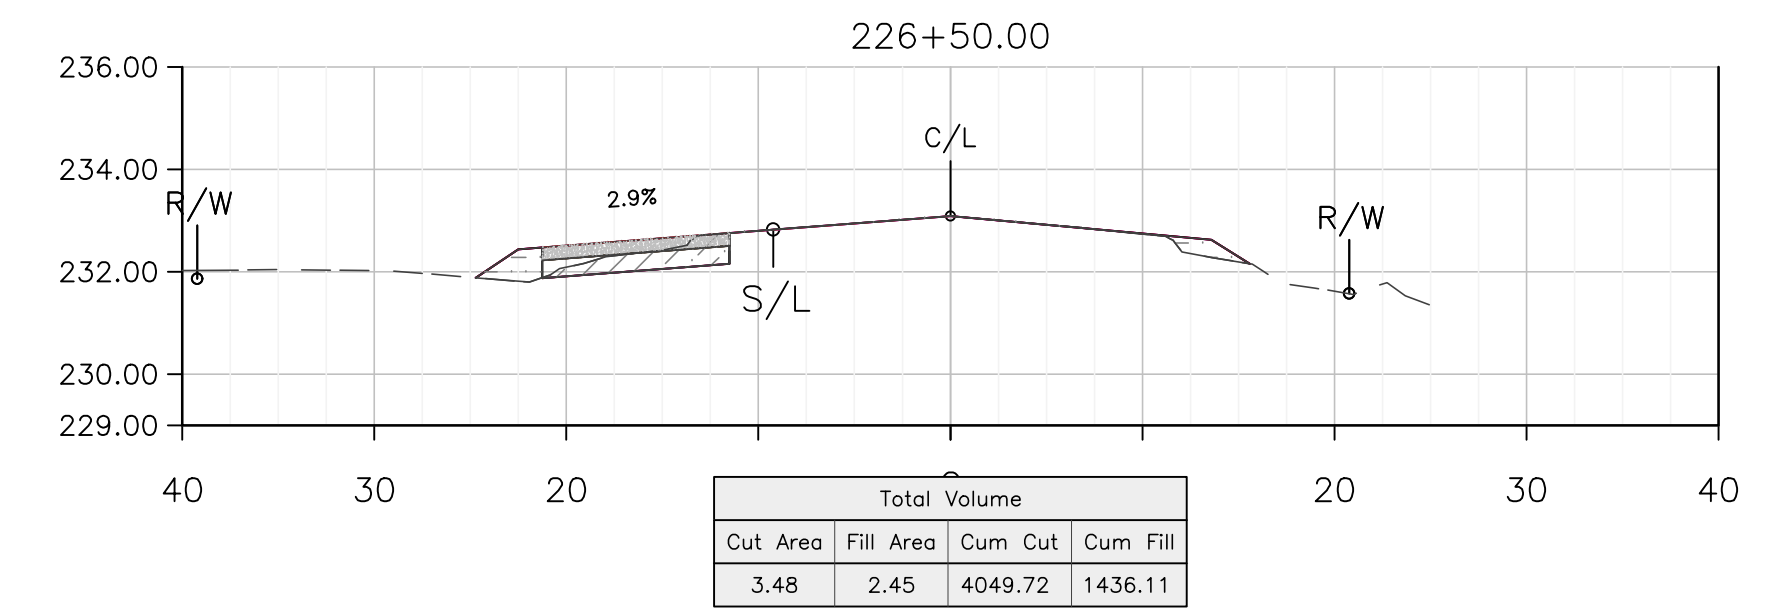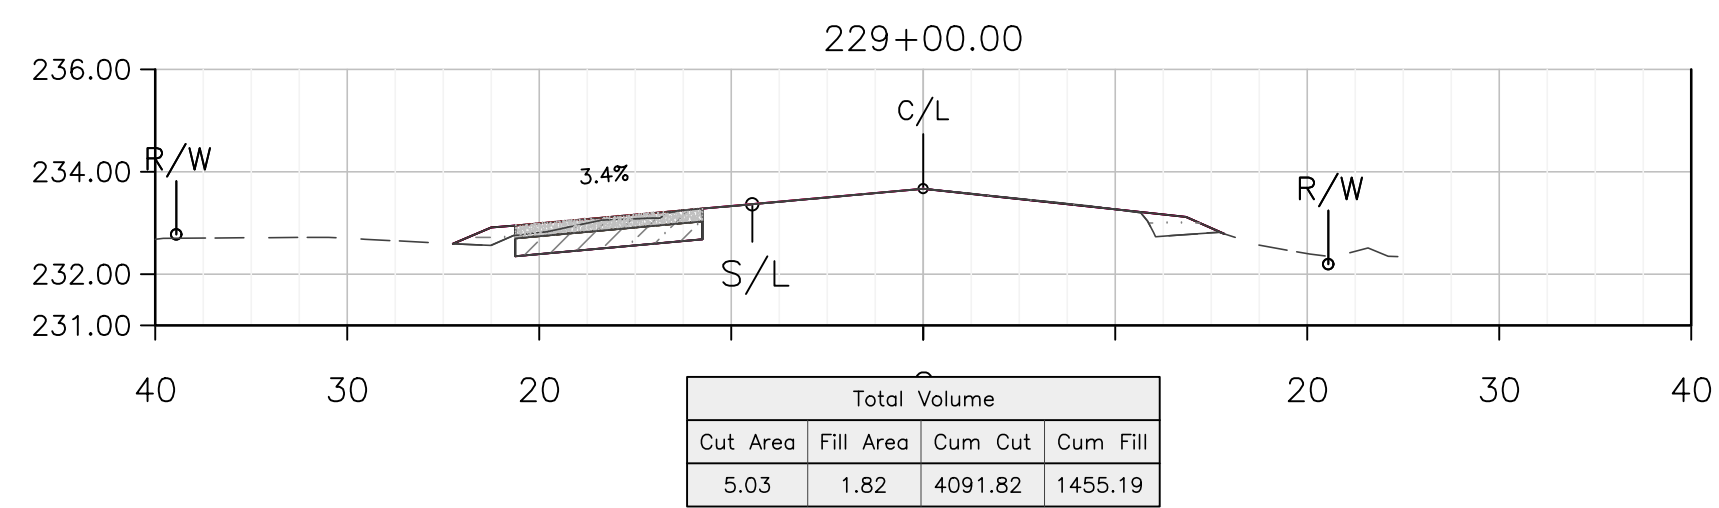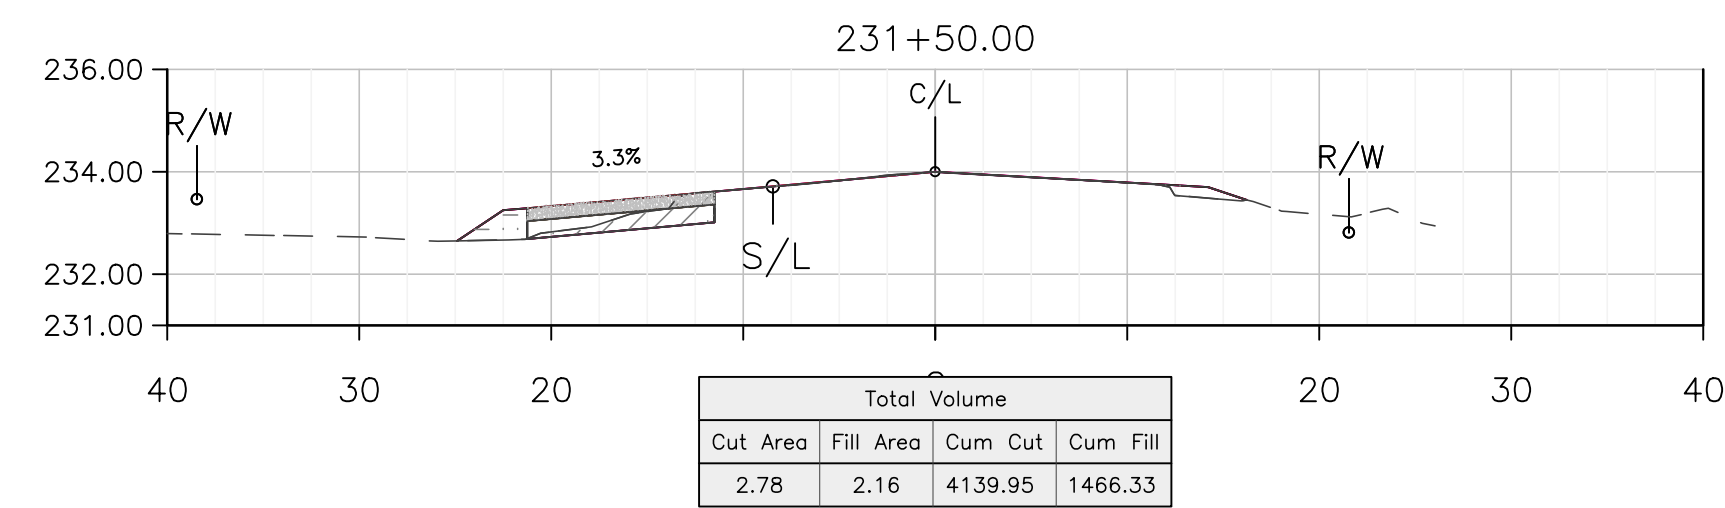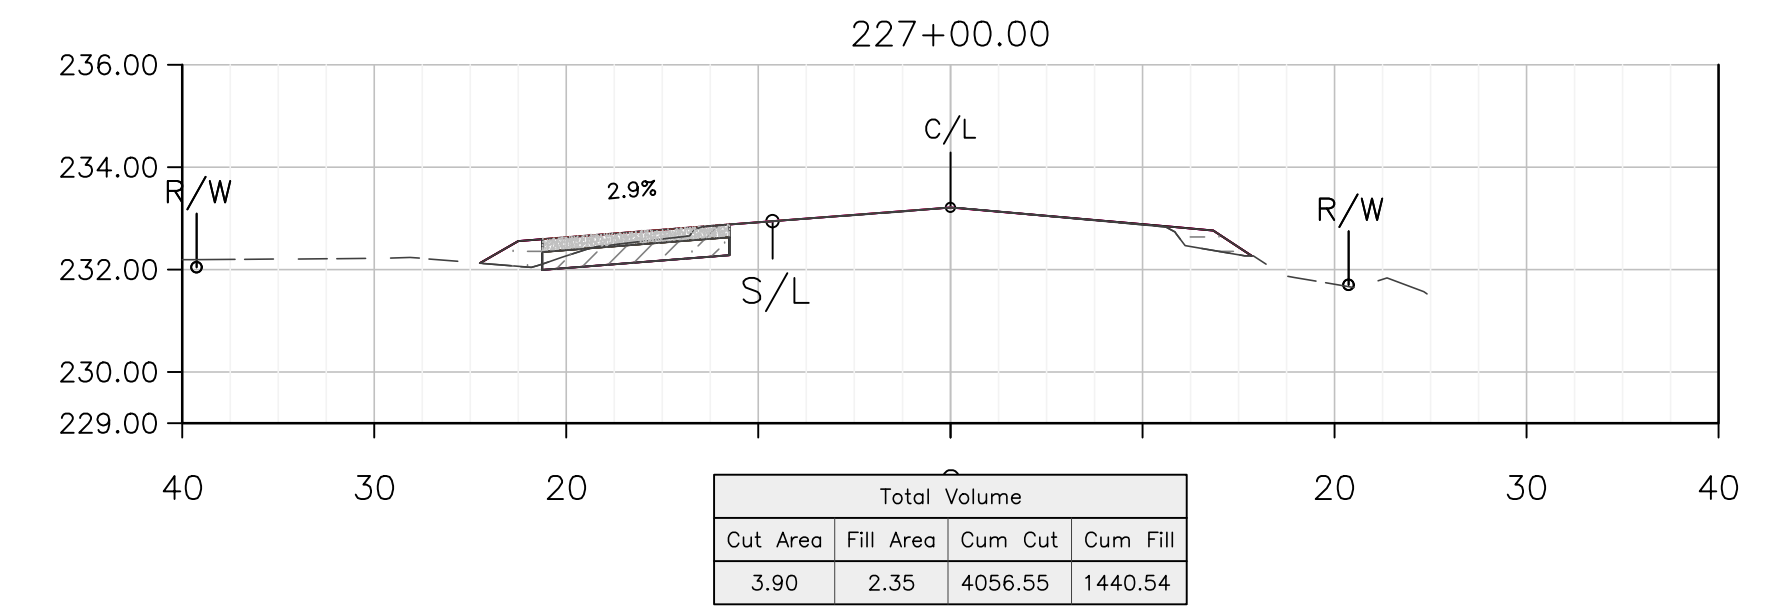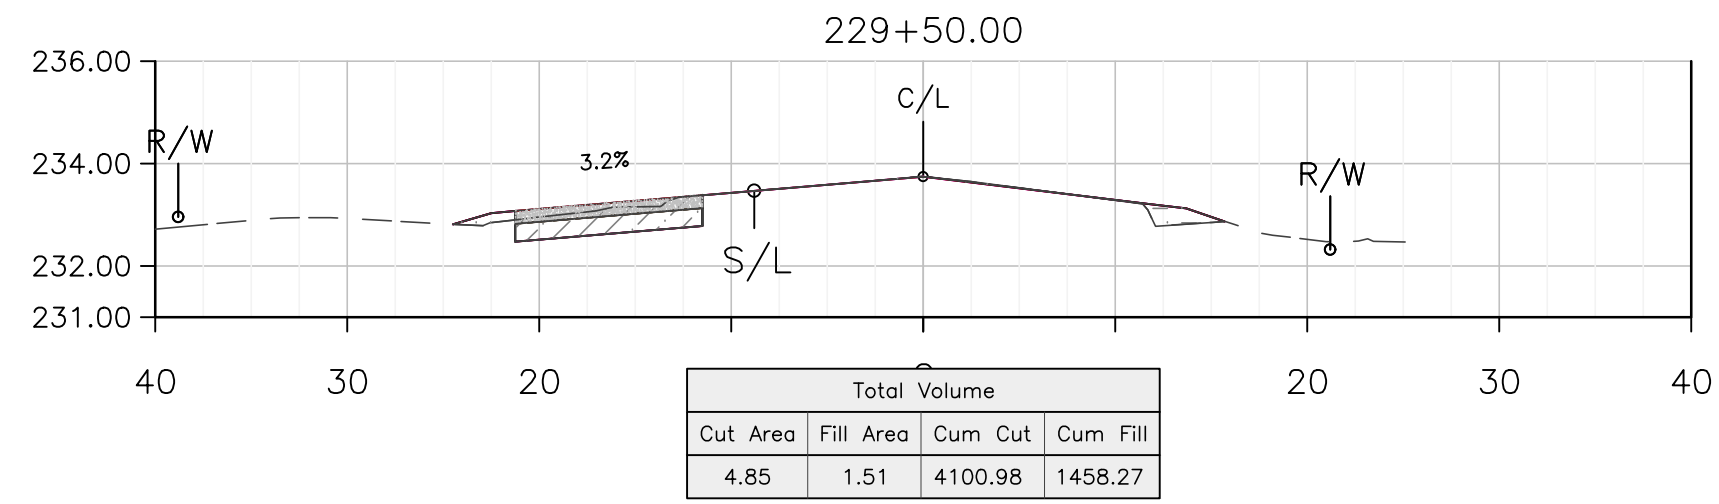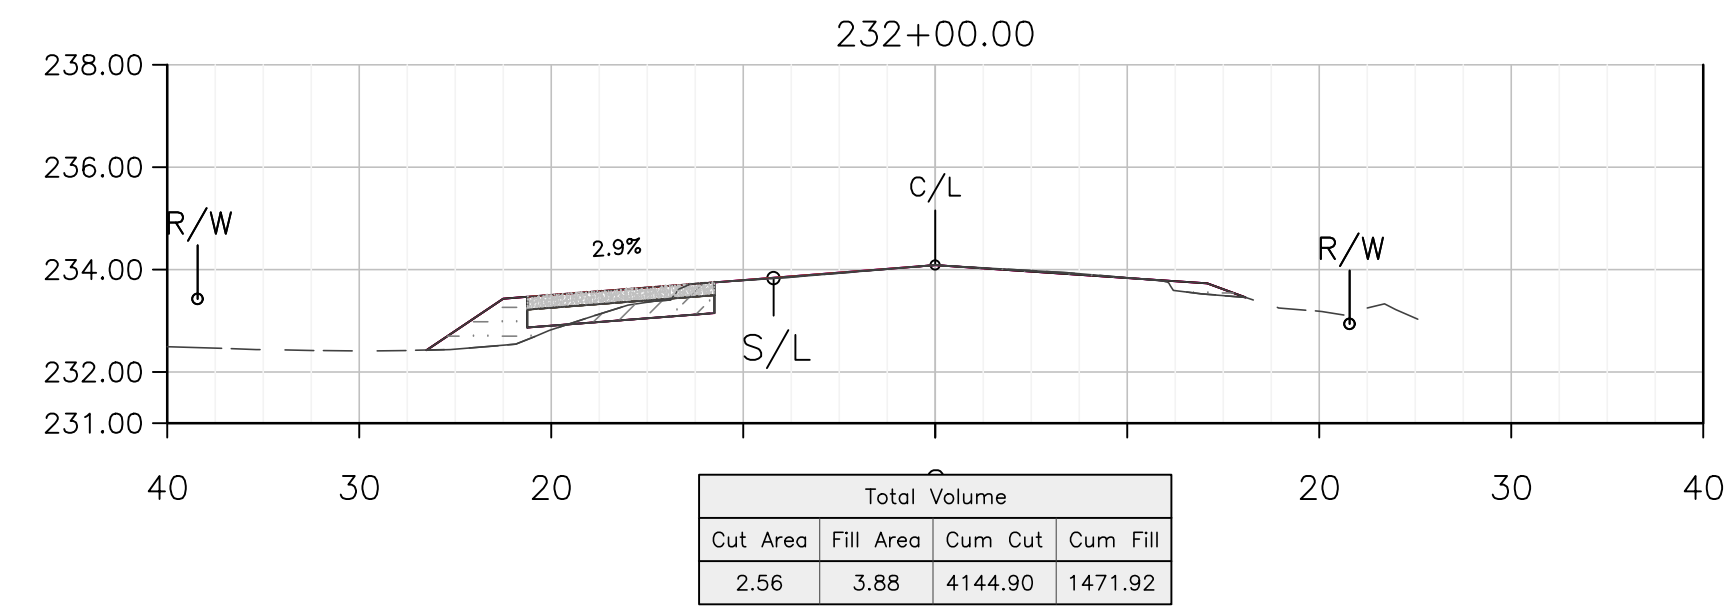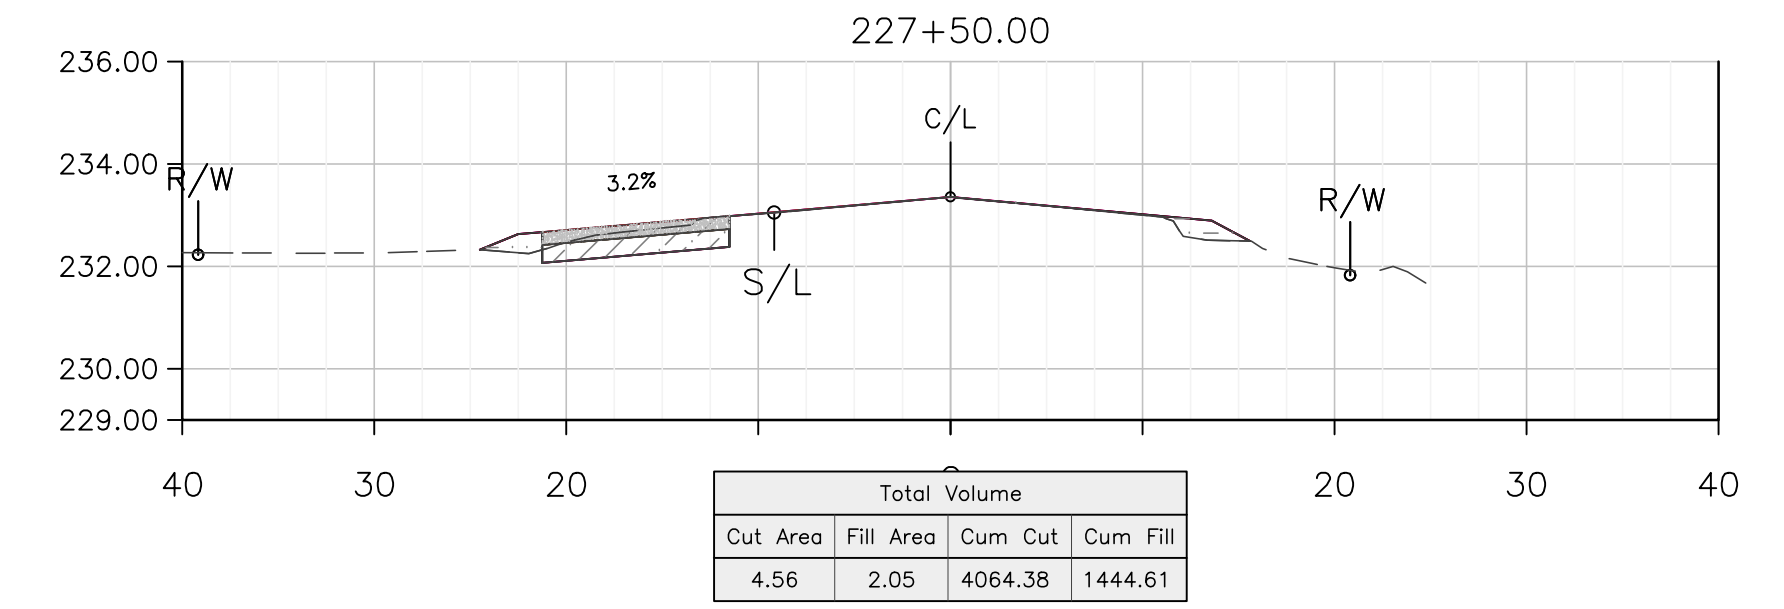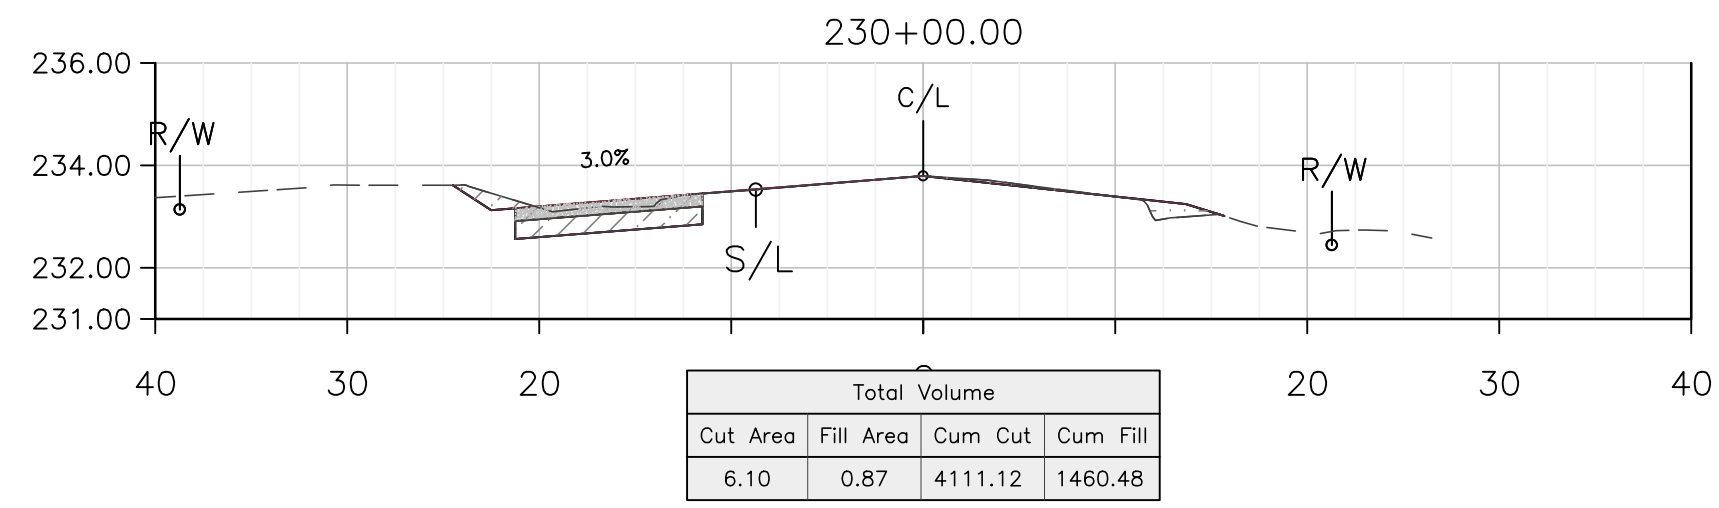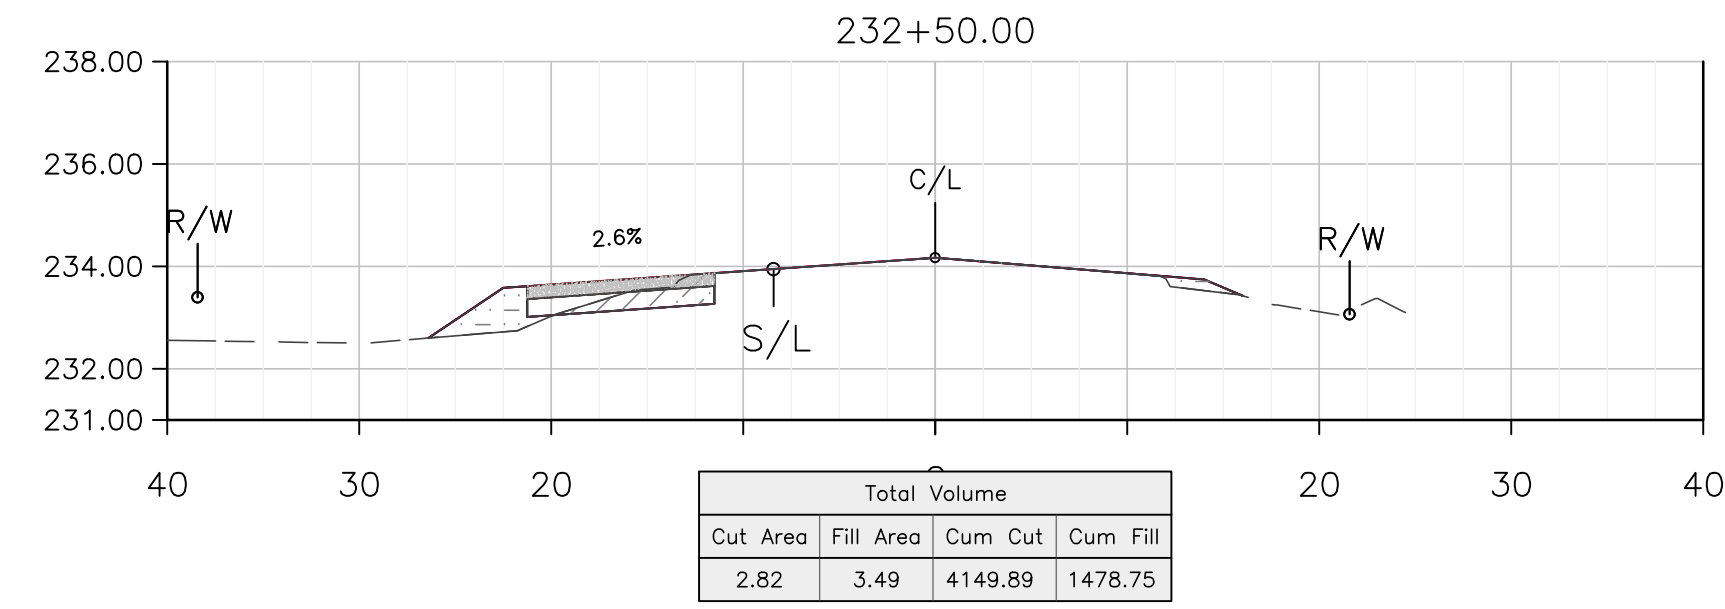

DEPARTMENT OF PUBLIC WORKS AND PLANNING

SHOULDER IMPROVEMENTS X-SECTIONS

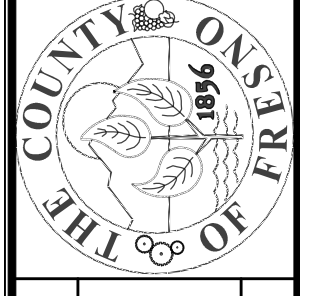
















PROJECT
JENSEN AVENUE SHOULDER
IMPROVEMENTS & OVERLAY
MADERA AVE TO DICKENSON AVE

SCALE
10' = 1" HZ
20' HZ
2.5' = 1" VT
5.0' VT


DESIGNED: B.KHALIQ
DRAWN: B.KHALIQ
CHECKED: S.ARTAL

DATE: 2/2020
SHEET NO. C30
BRIDGE NO. ###
ROAD NO. ###
DRAWING NO. ###
TOTAL ###

















THESE CROSS SECTIONS ARE FOR THE CONTRACTOR'S INFORMATION ONLY. THEY ARE NOT TO BE CONSIDERED TO BE PART OF THE CONTRACT DOCUMENTS AND SHALL HAVE NO BEARING WHATSOEVER ON THE INTERPRETATION OF THE STANDARD SPECIFICATIONS, THE STANDARD PLANS, THE SPECIAL PROVISIONS, NOR SHALL THEY HAVE ANY BEARING WHATSOEVER ON THE INTERPRETATION OF THE OTHER PUBLICATIONS REFERENCED THEREIN.

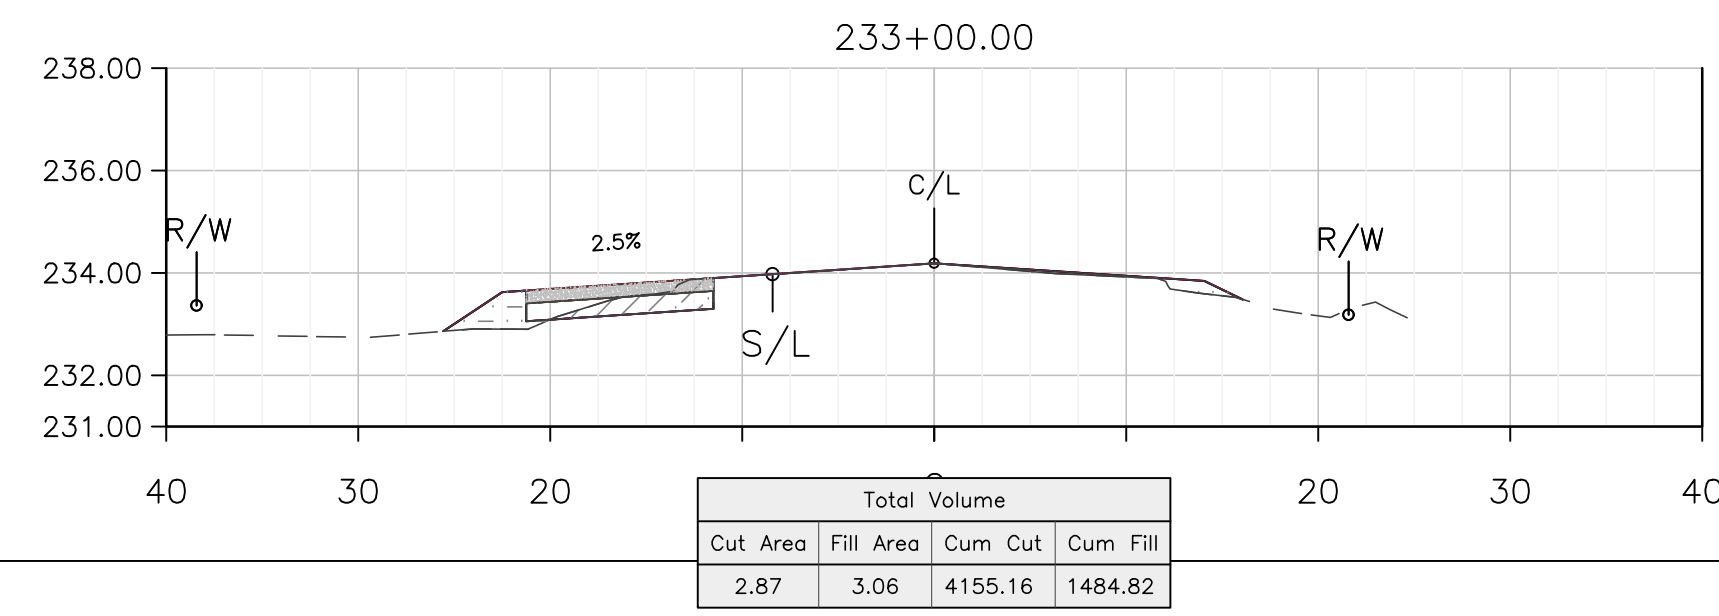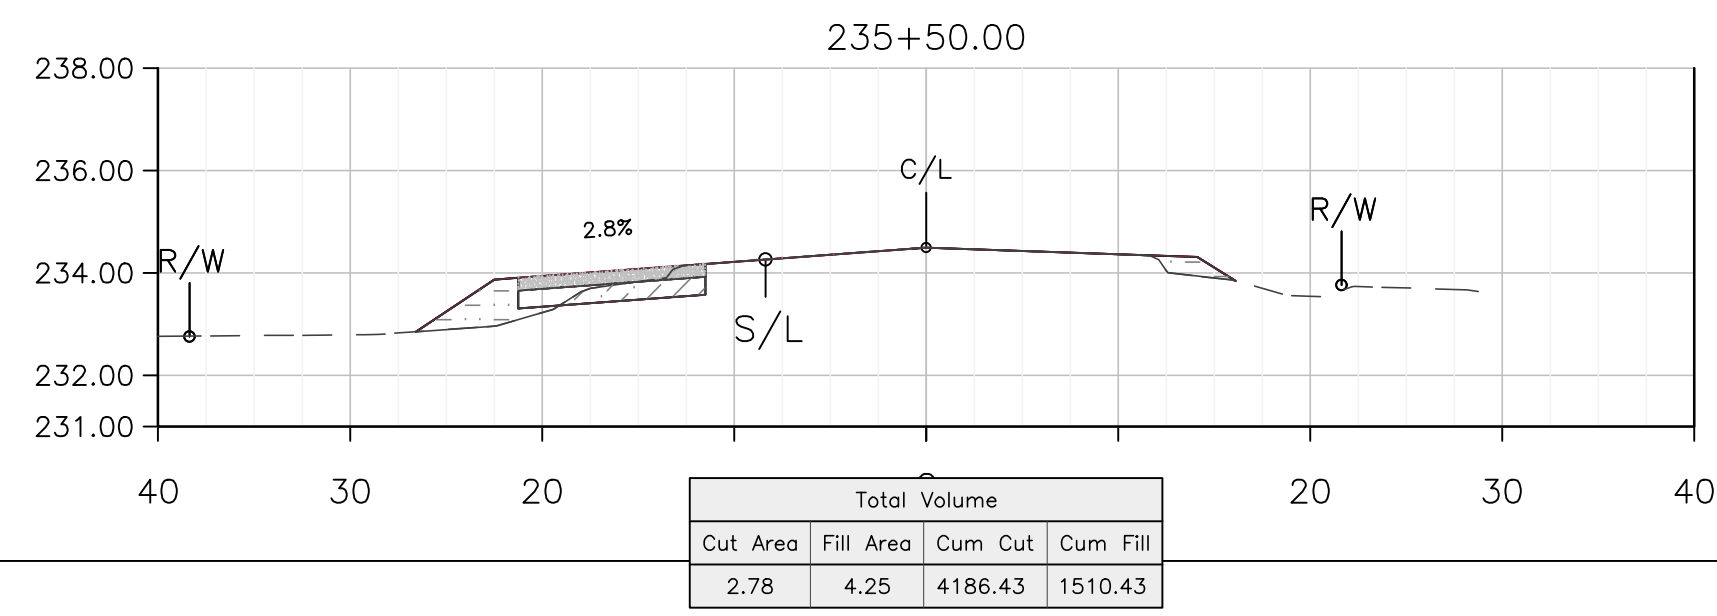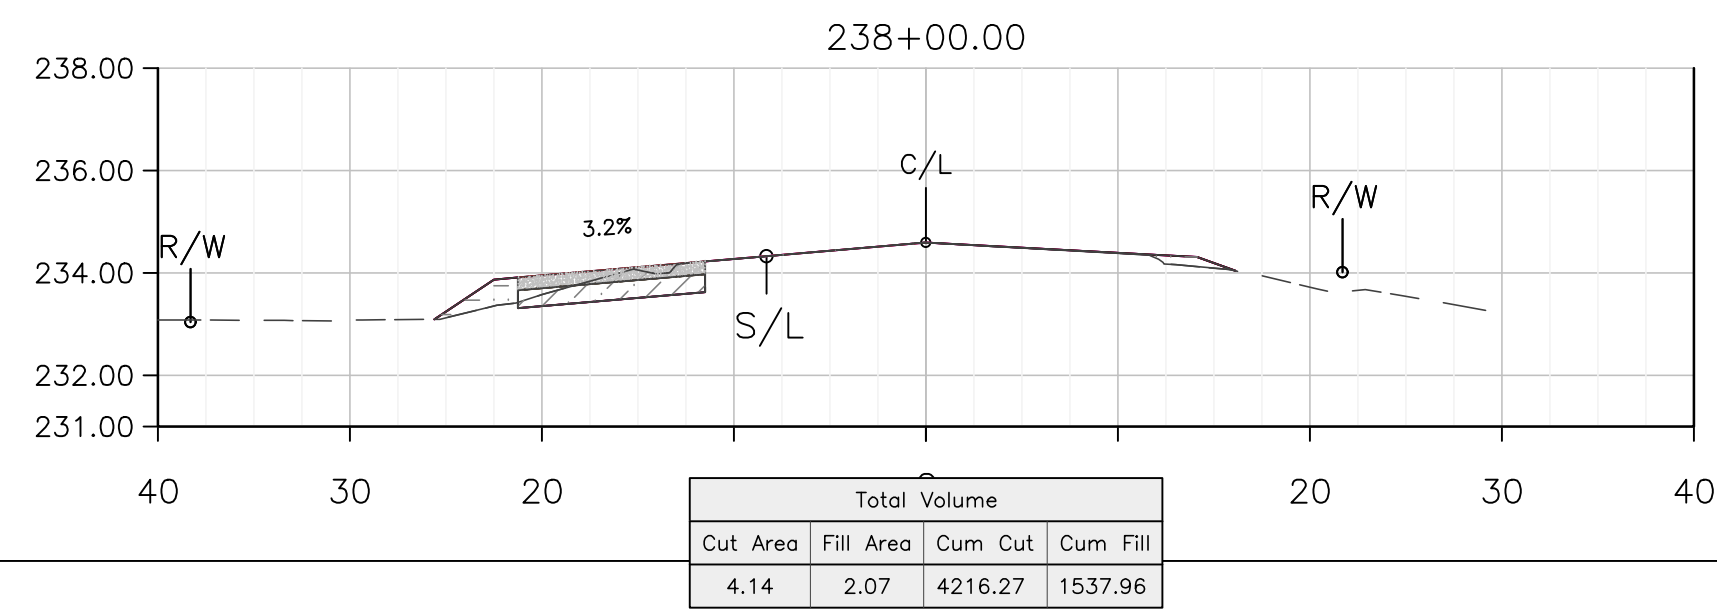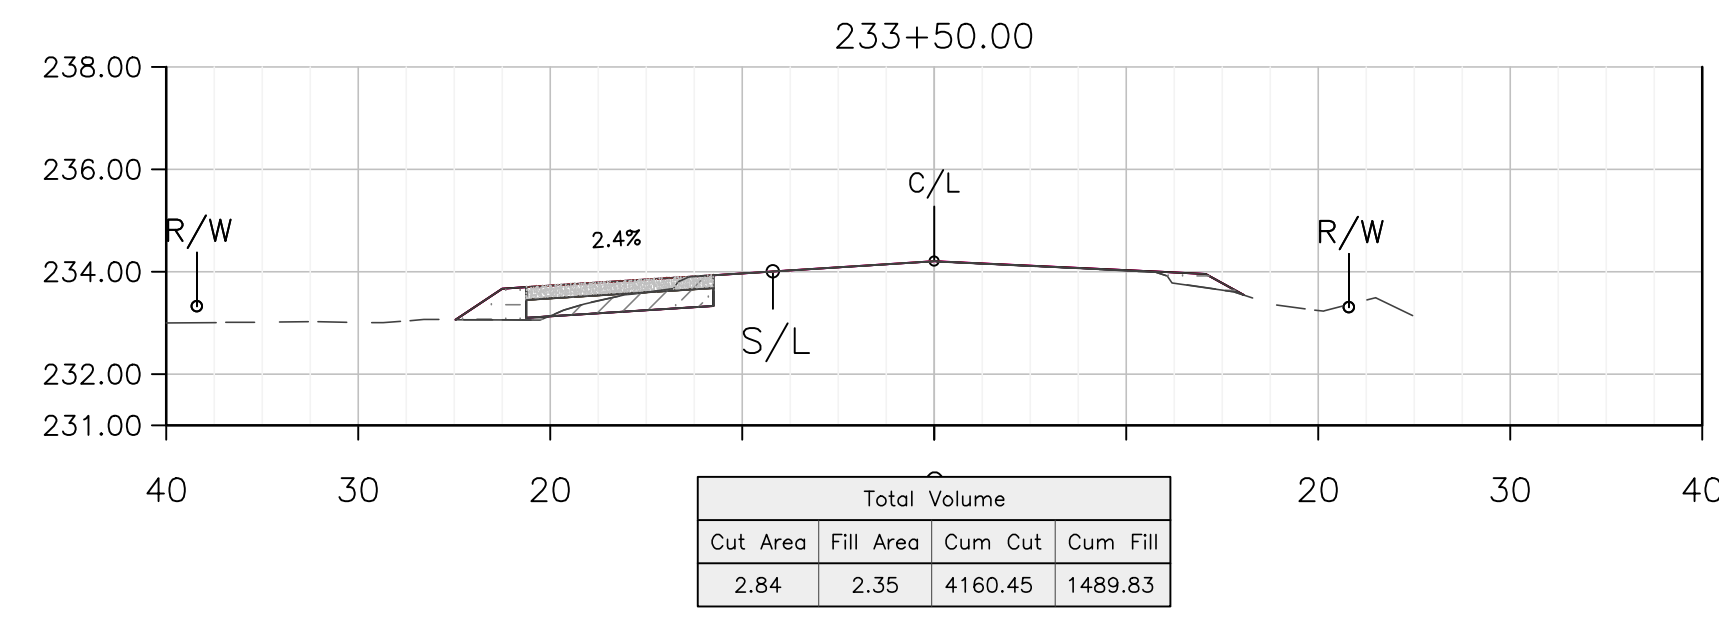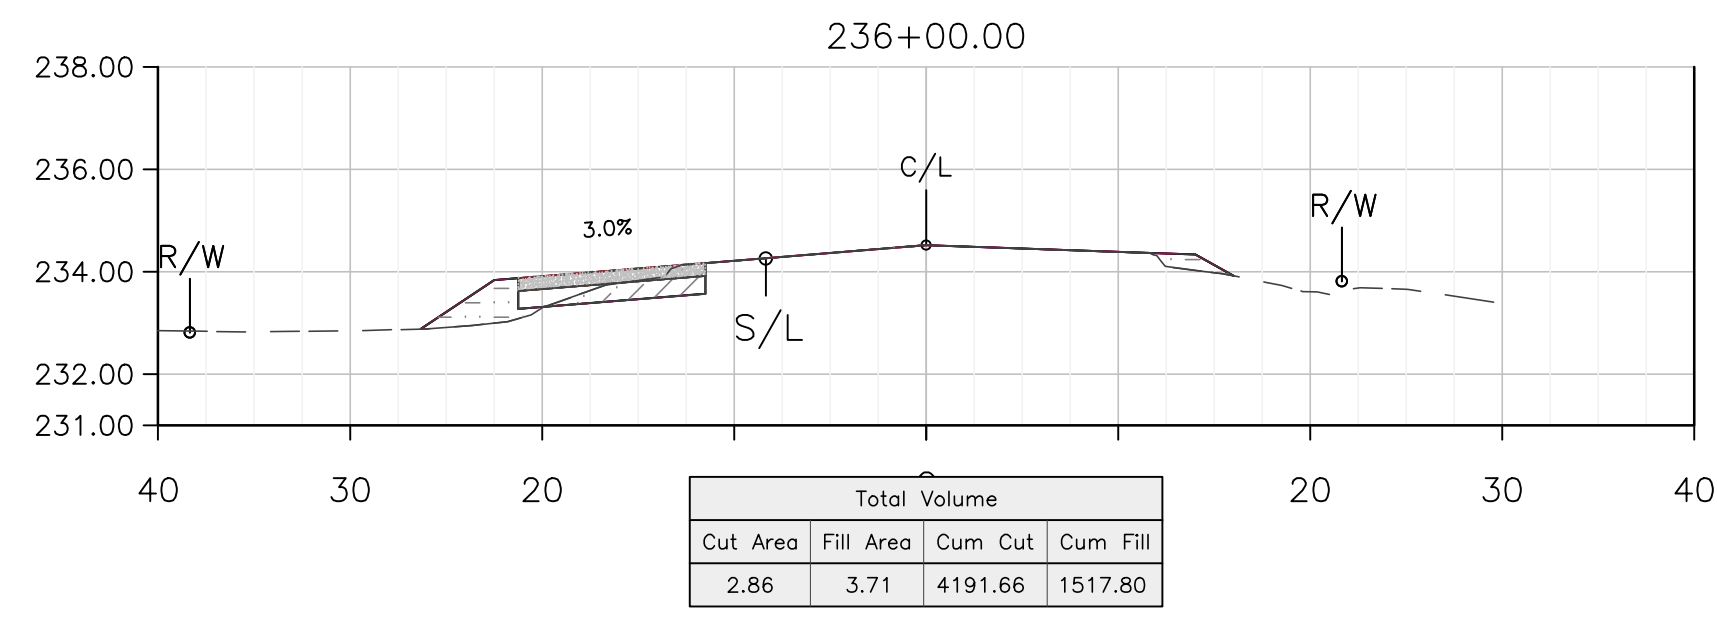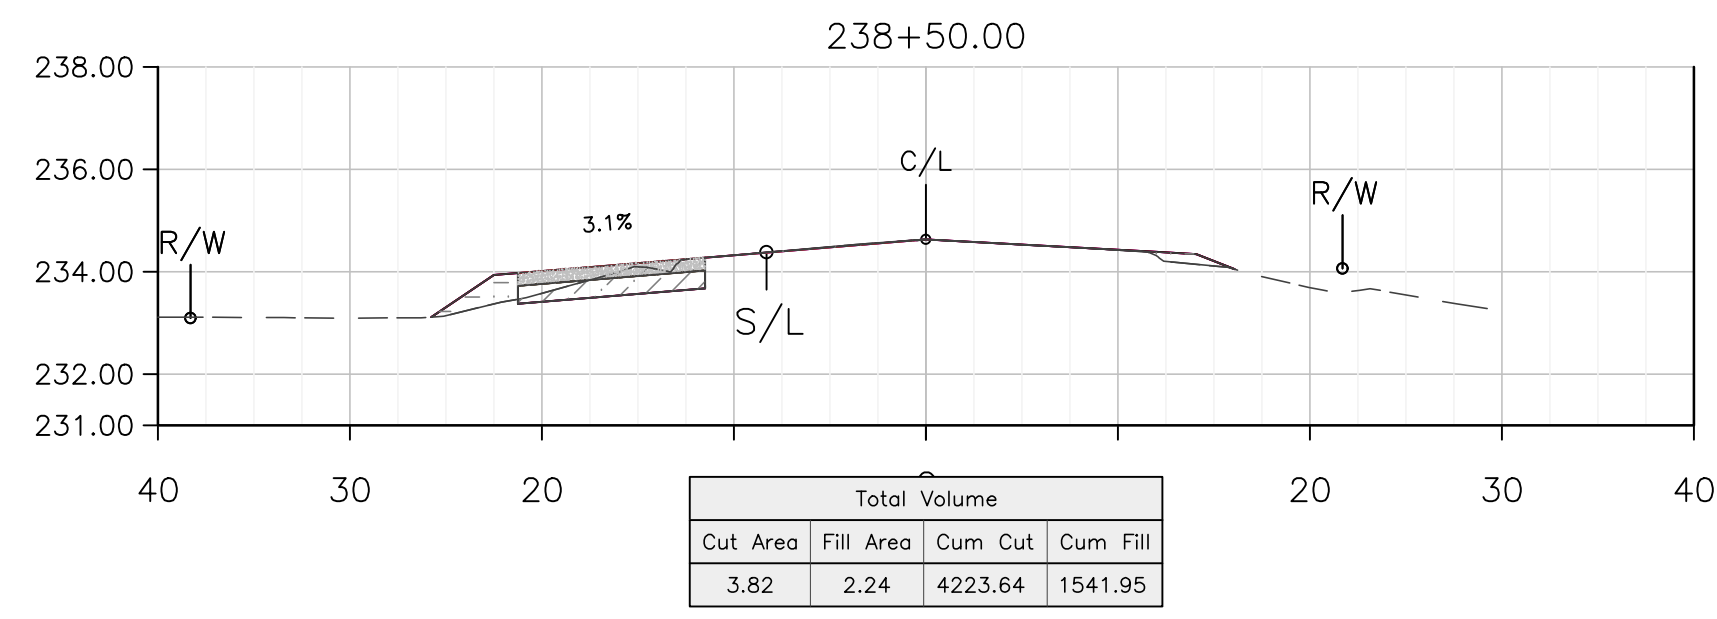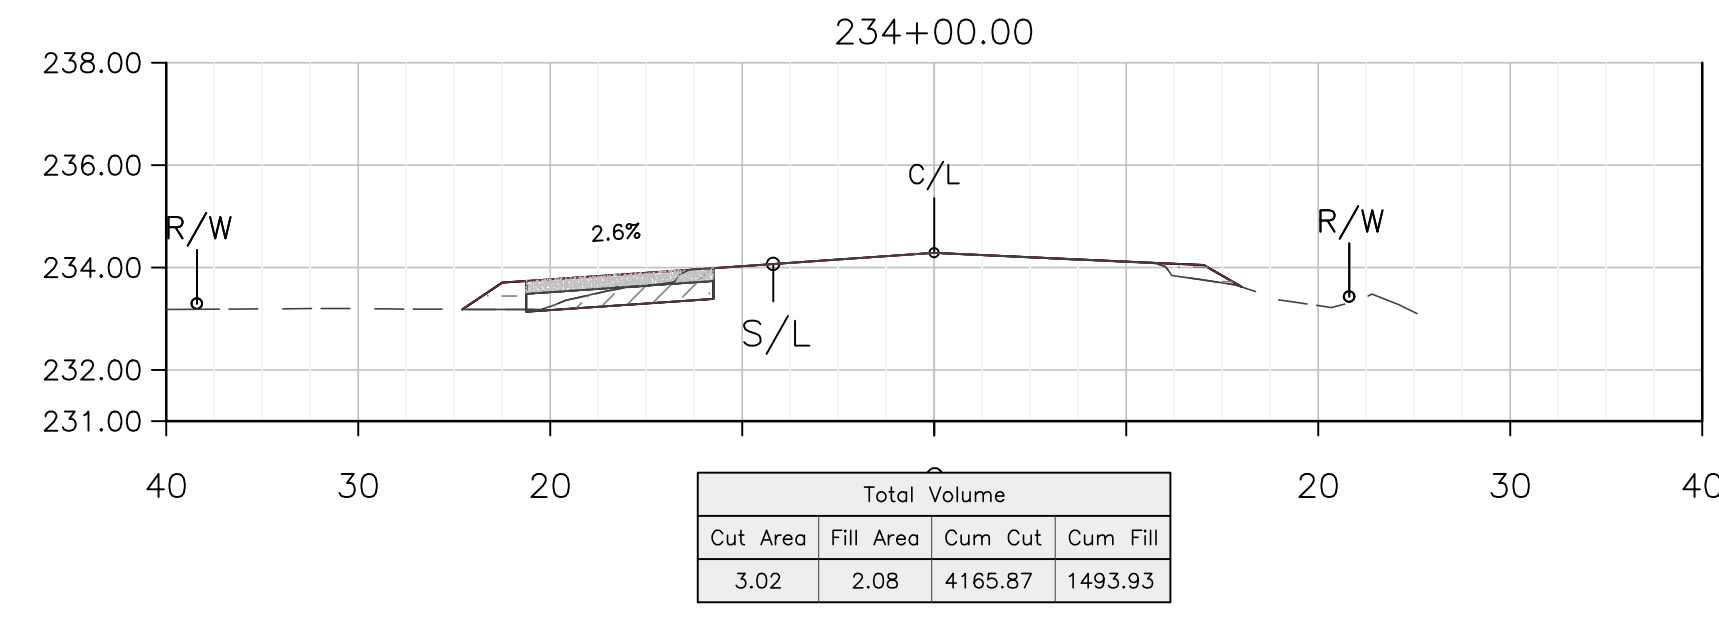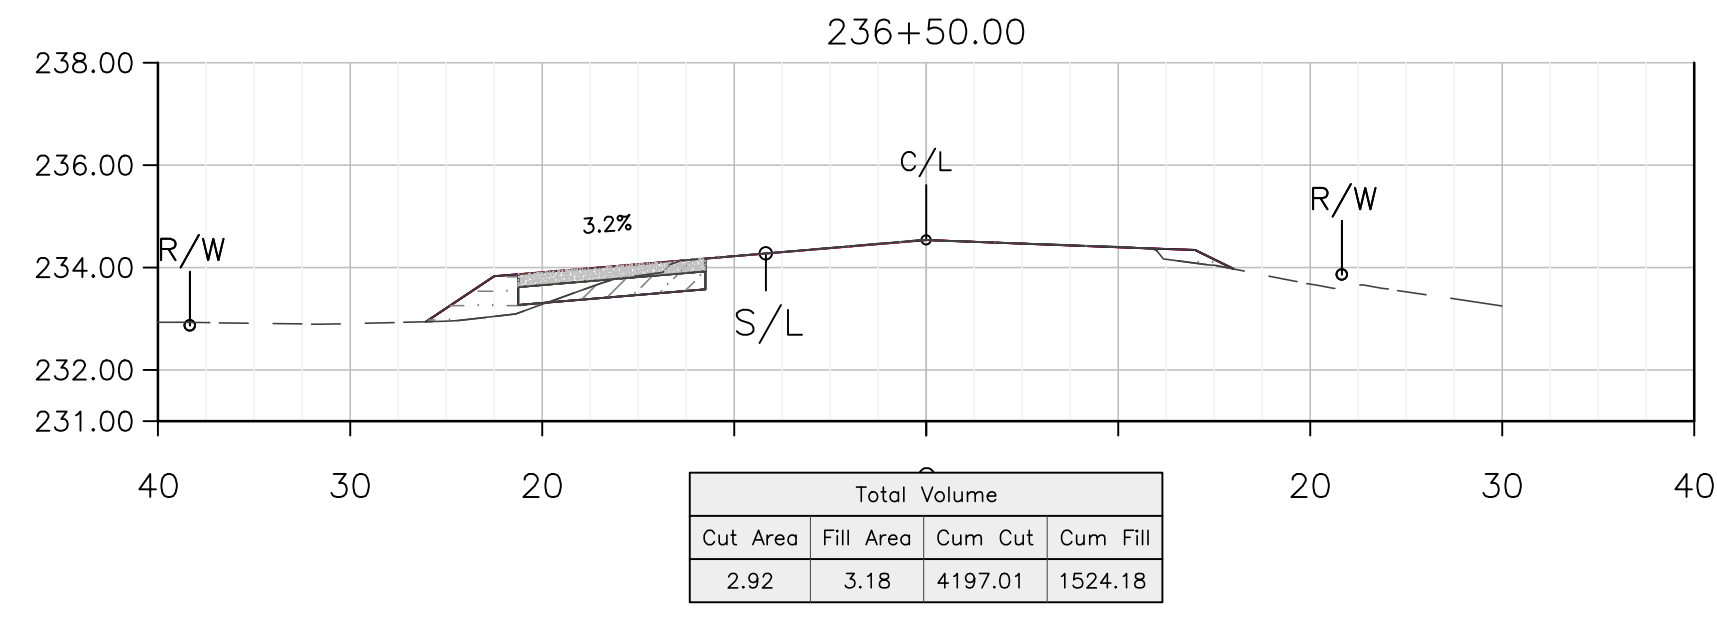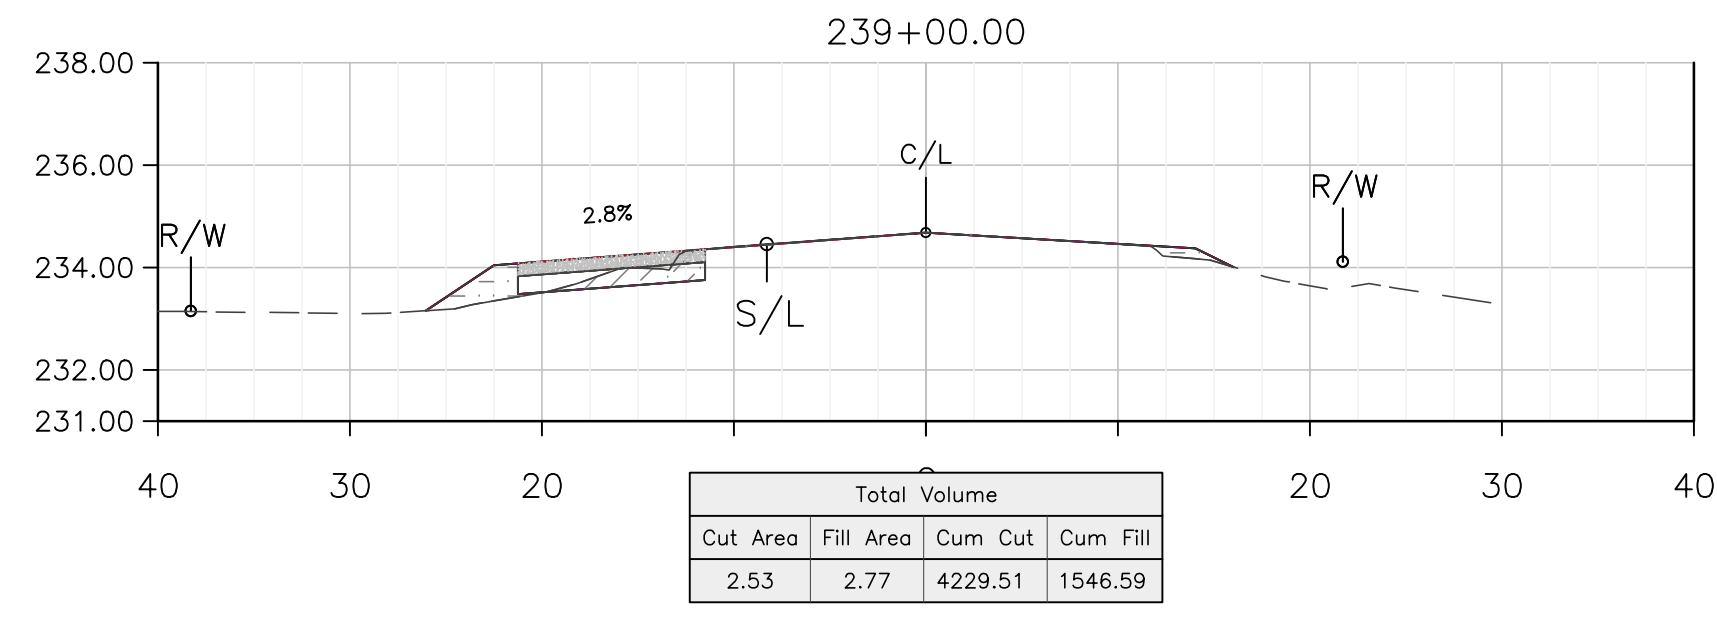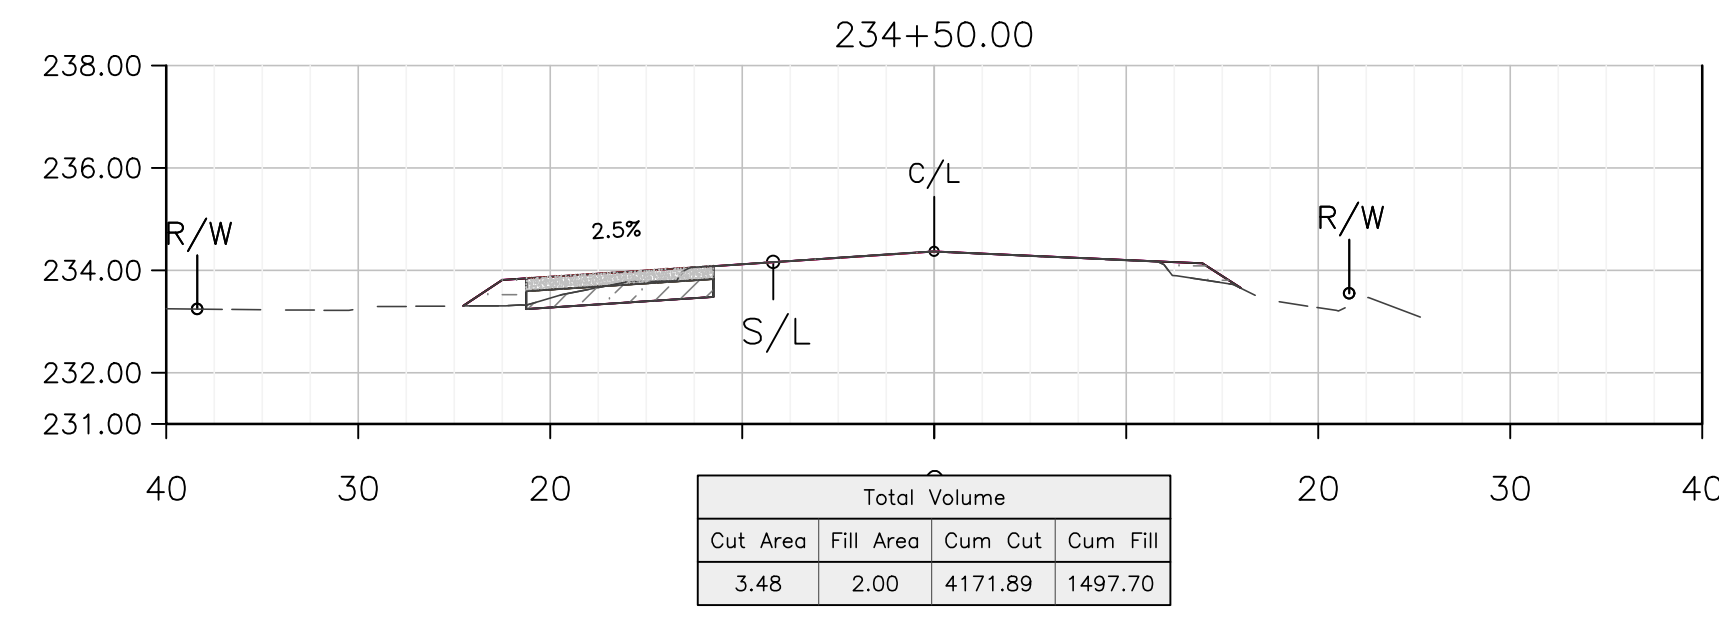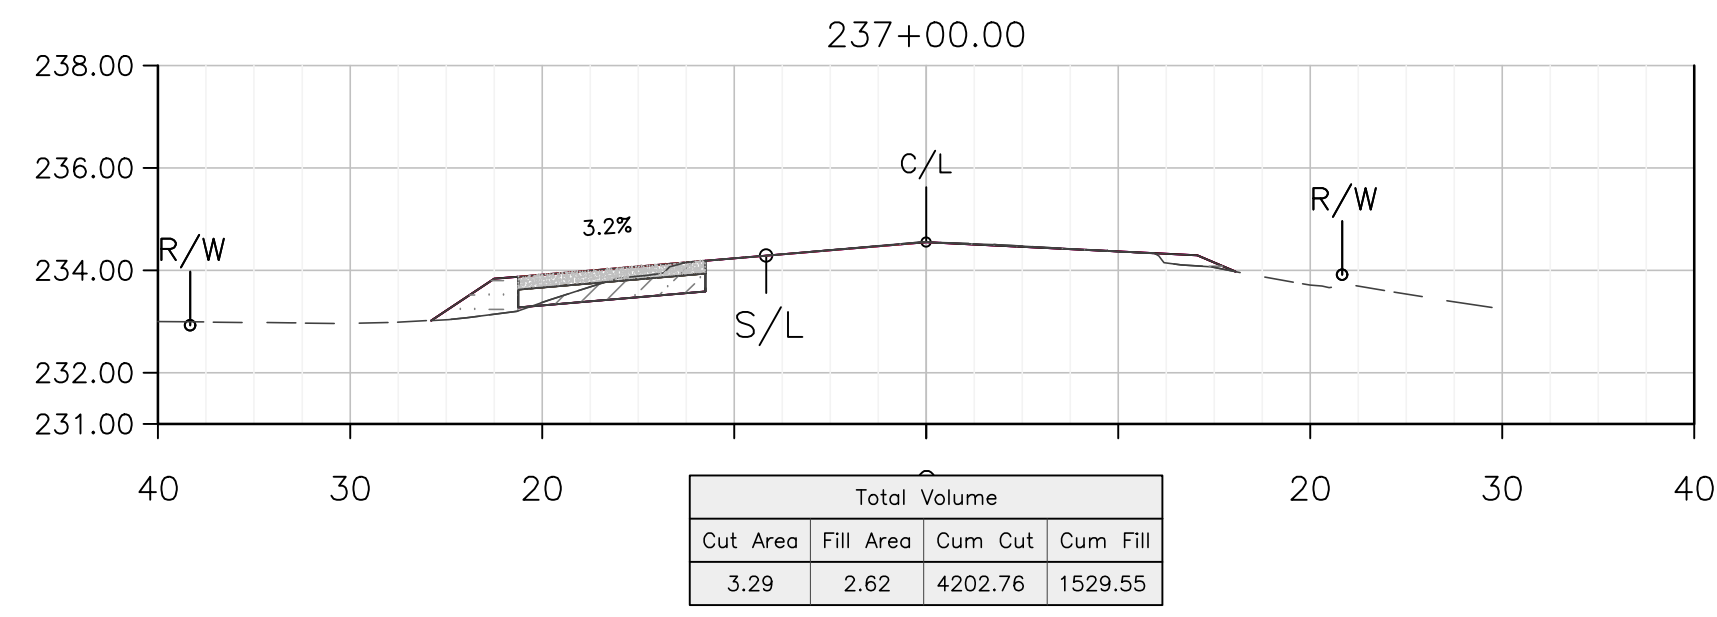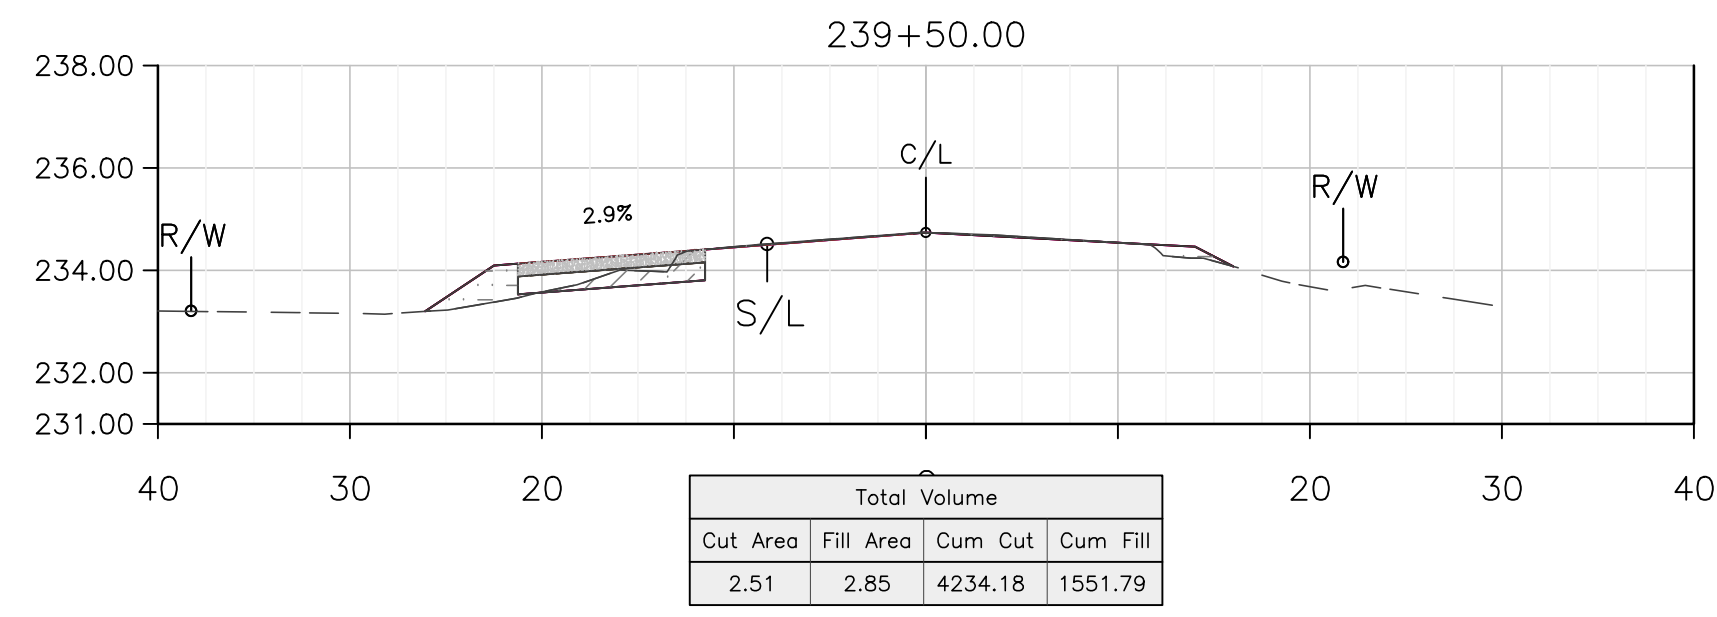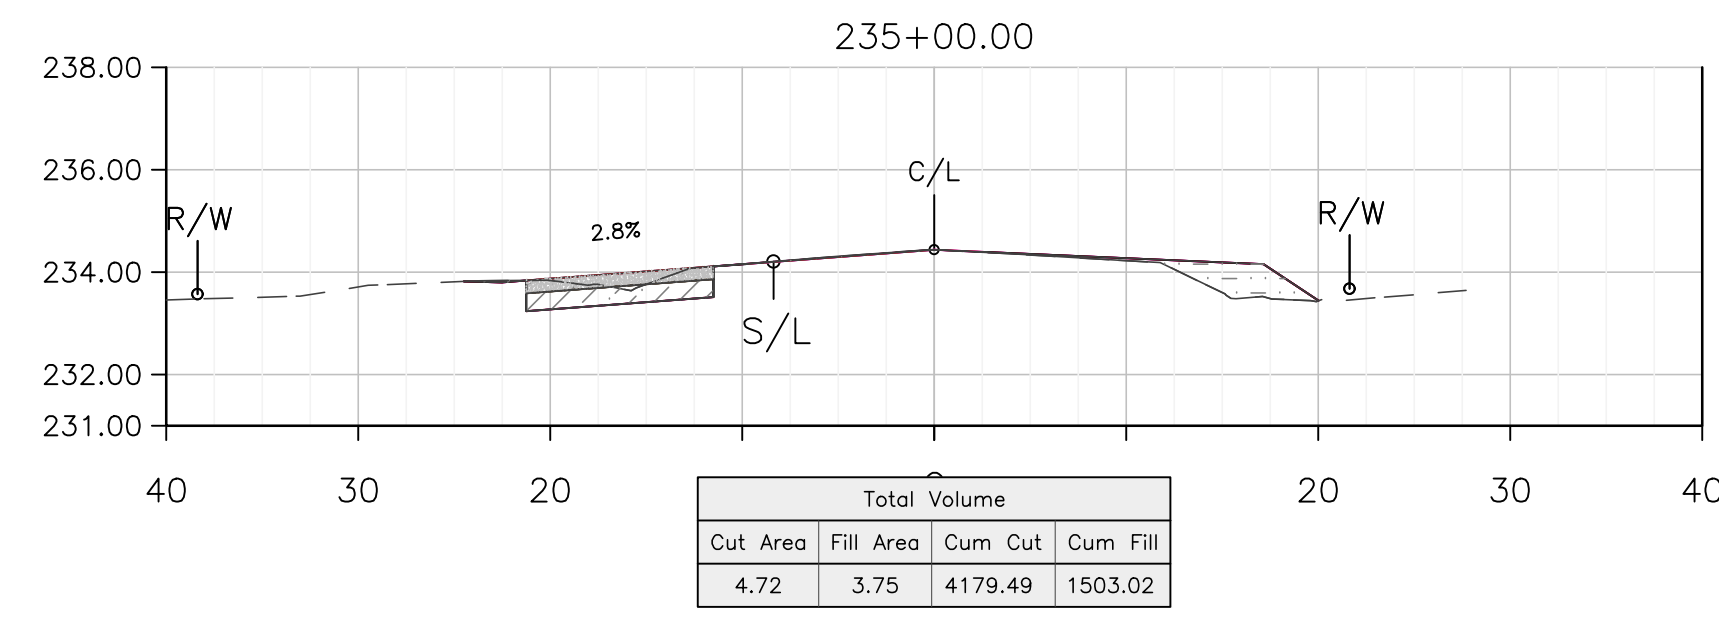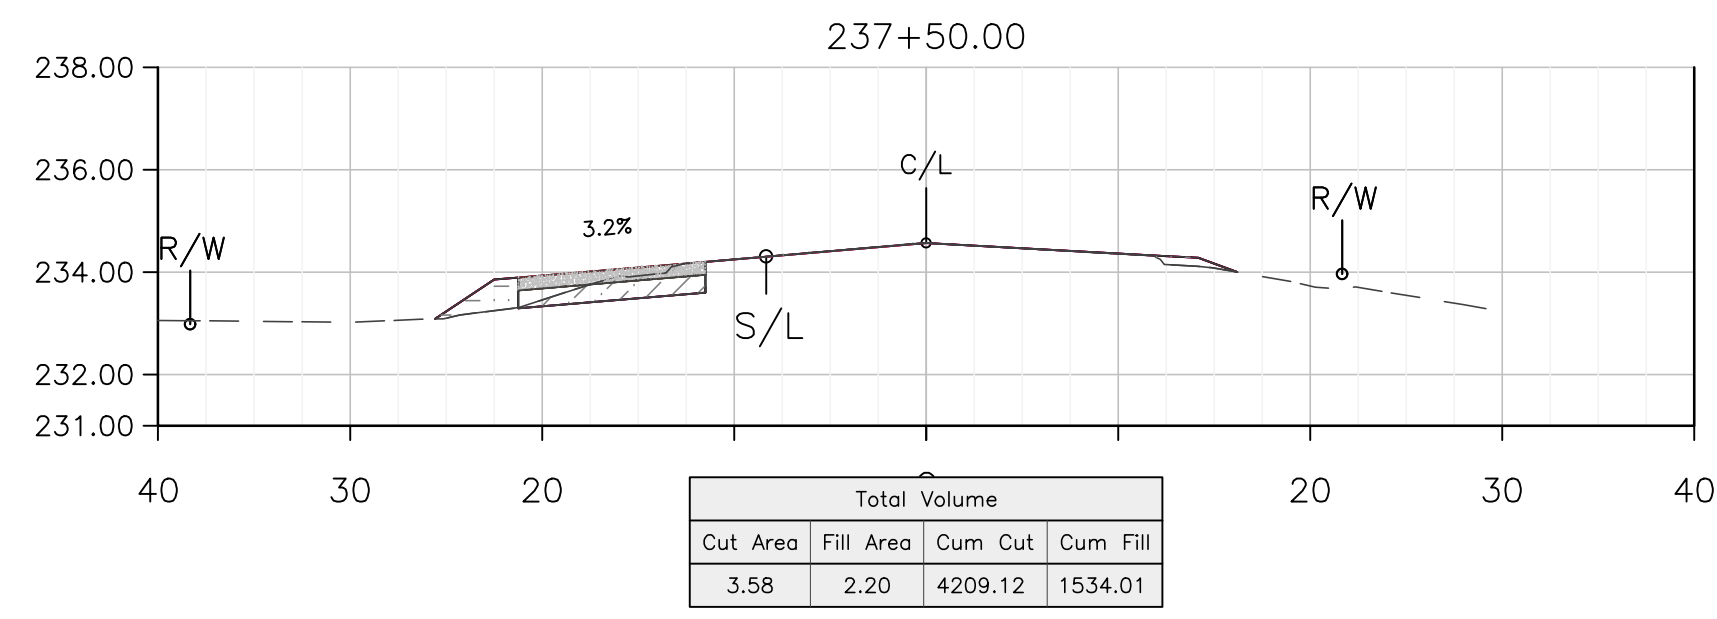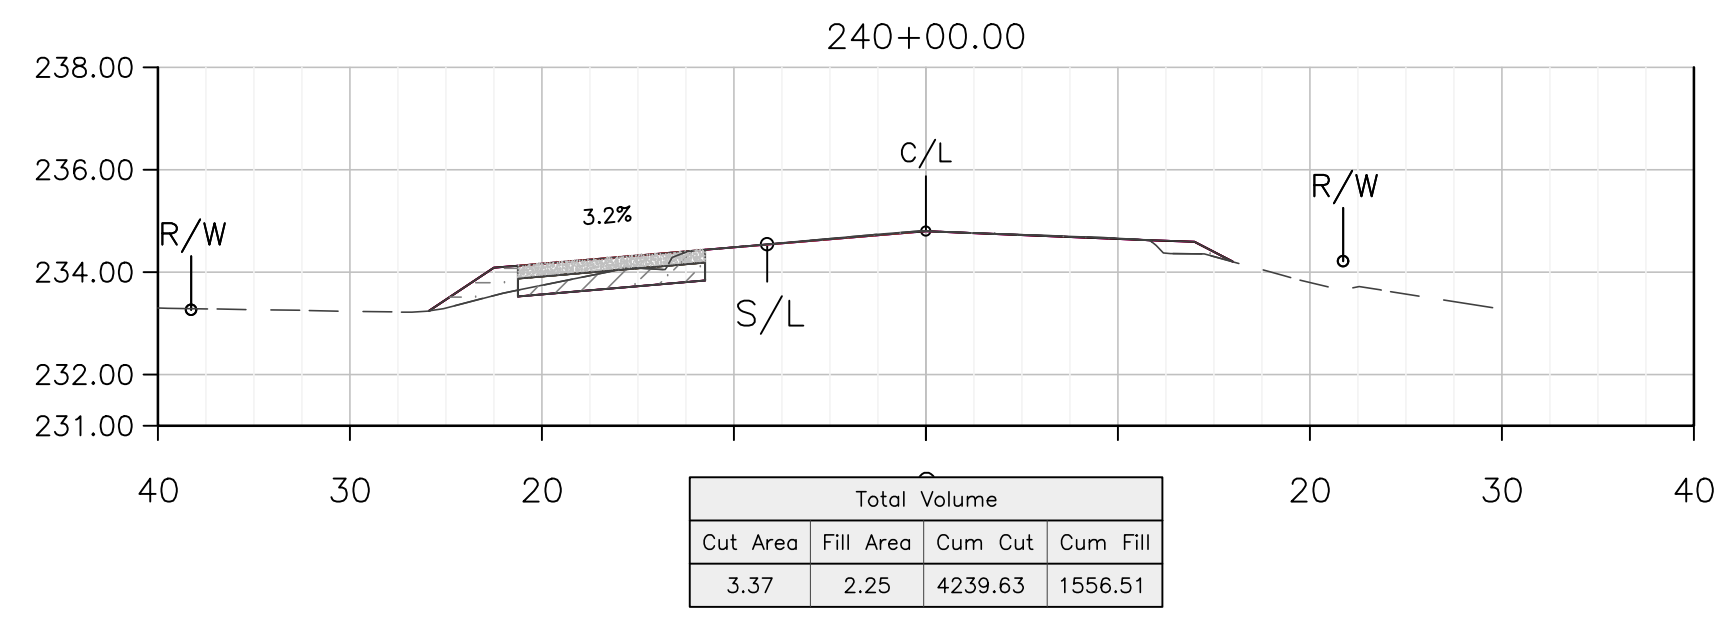

THESE CROSS SECTIONS ARE FOR THE CONTRACTOR'S INFORMATION ONLY. THEY ARE NOT TO BE CONSIDERED TO BE PART OF THE CONTRACT DOCUMENTS AND SHALL HAVE NO BEARING WHATSOEVER ON THE INTERPRETATION OF THE STANDARD SPECIFICATIONS, THE STANDARD PLANS, THE SPECIAL PROVISIONS, NOR SHALL THEY HAVE ANY BEARING WHATSOEVER ON THE INTERPRETATION OF THE OTHER PUBLICATIONS REFERENCED THEREIN.

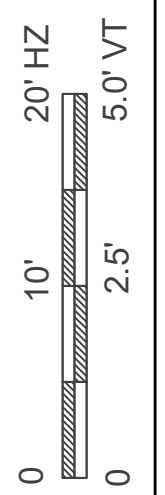
















2/2020
2/2020
2/2020

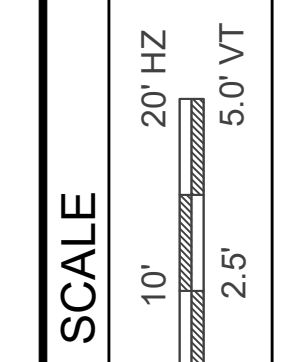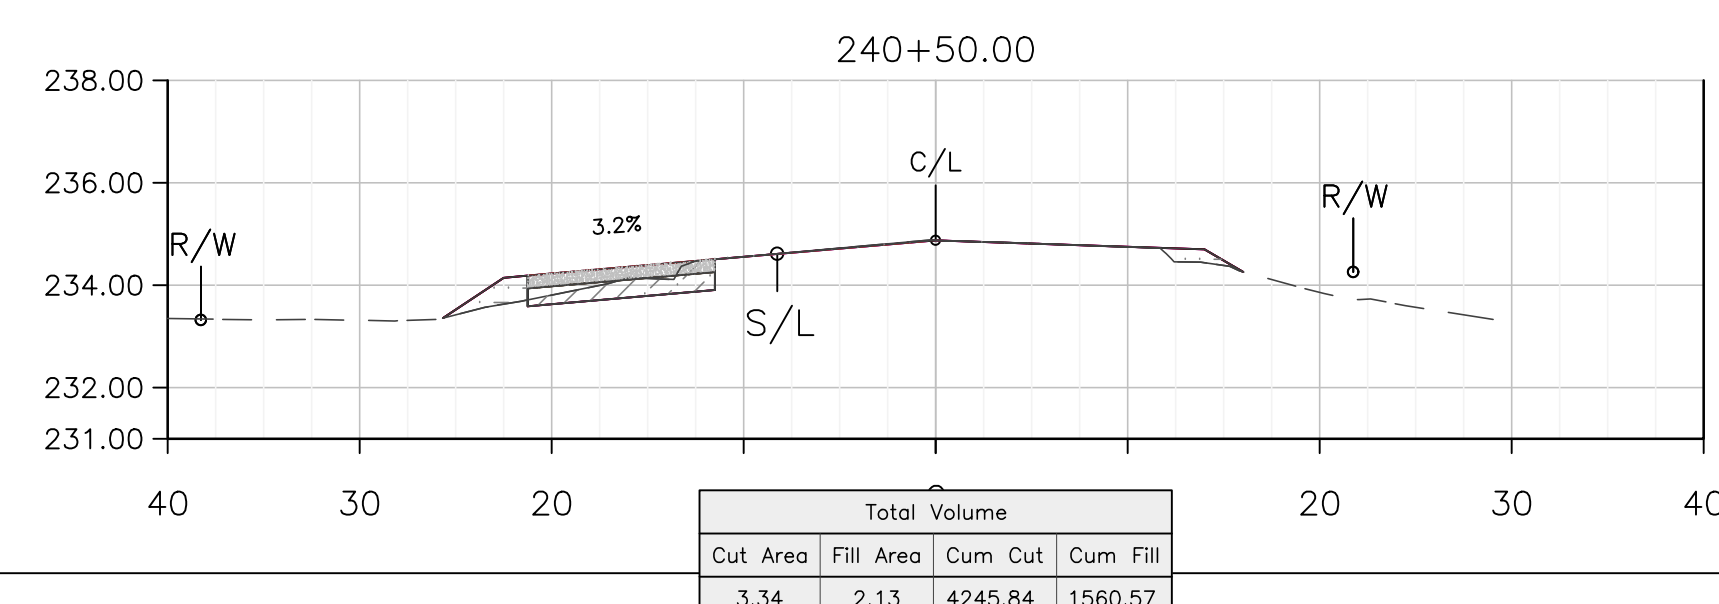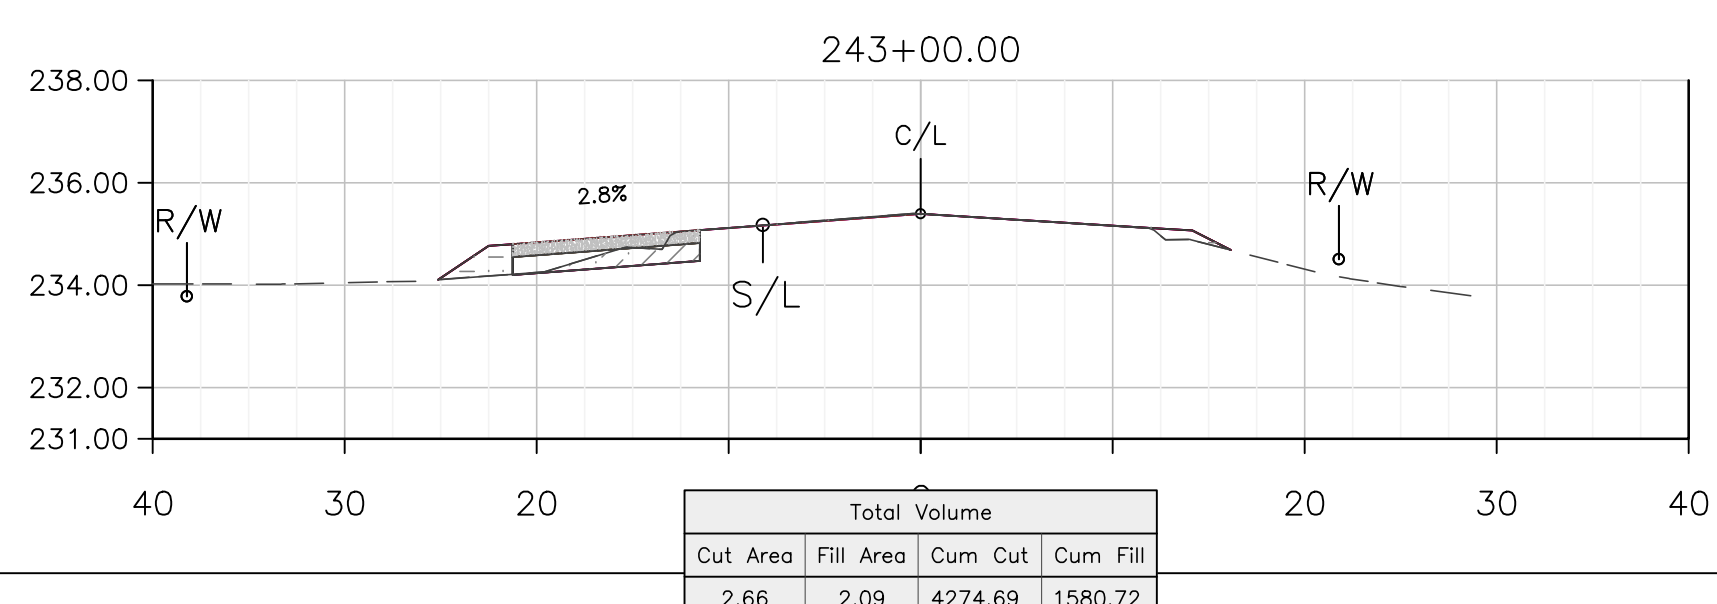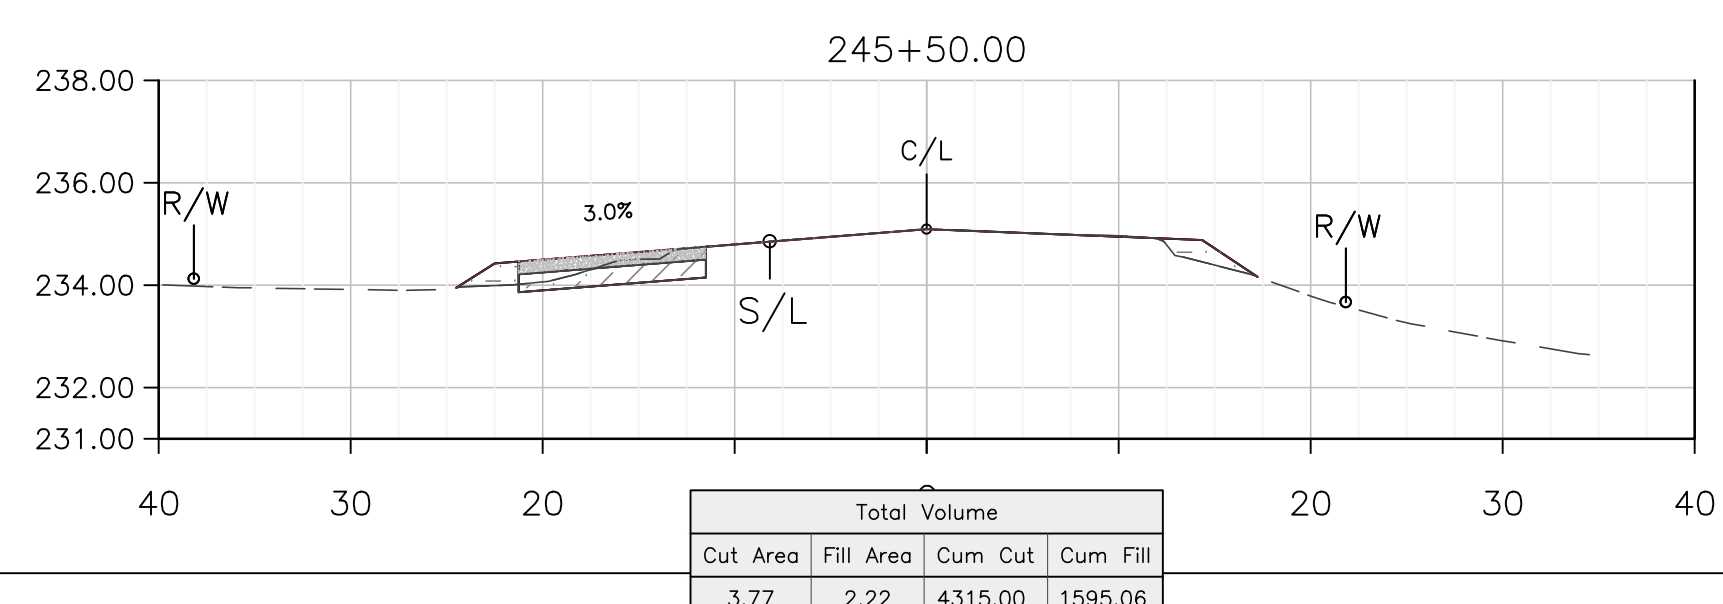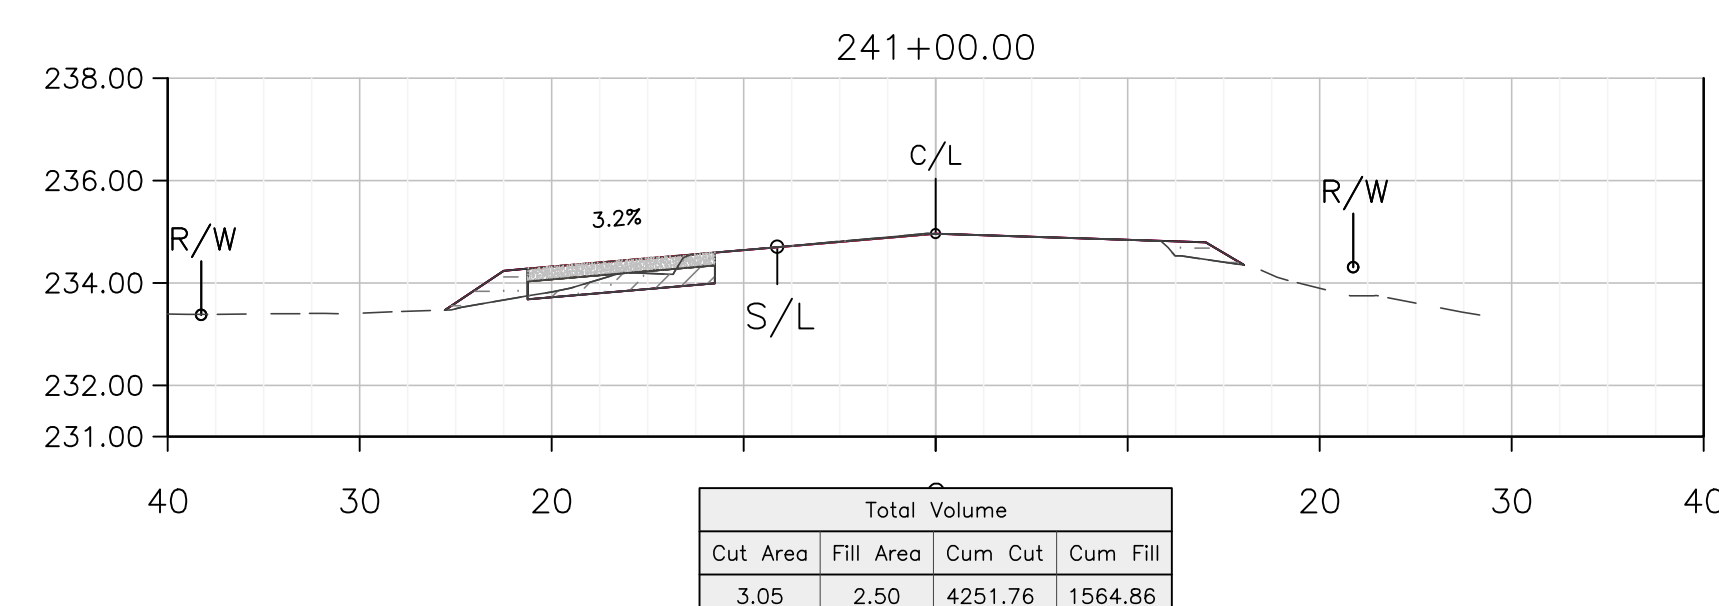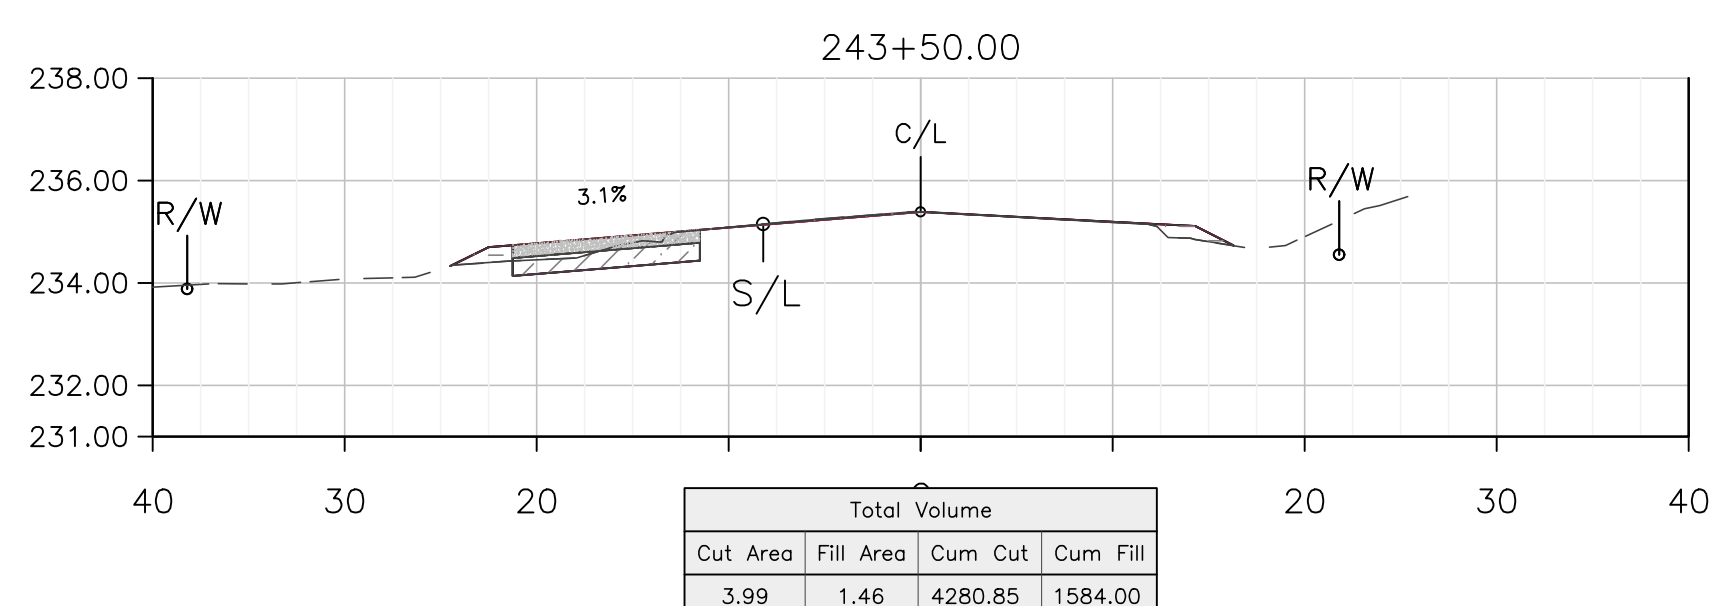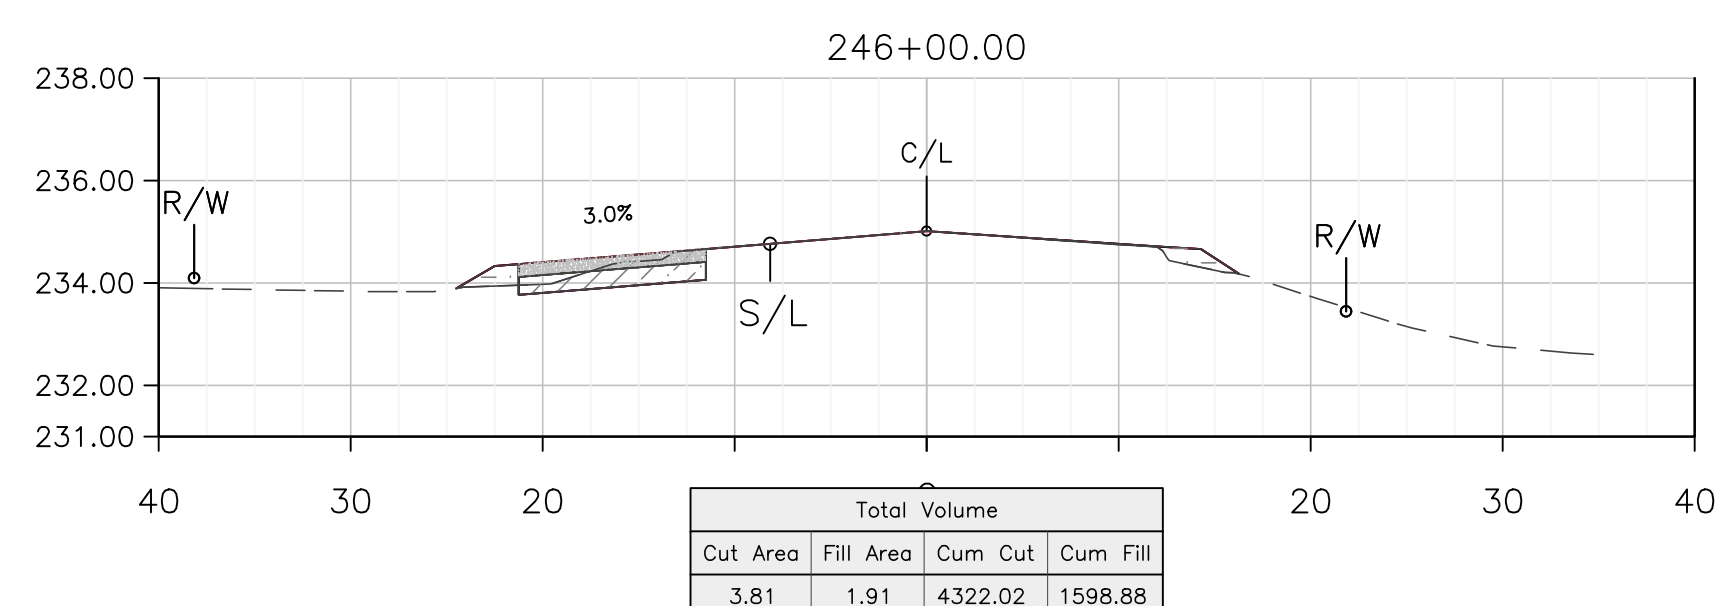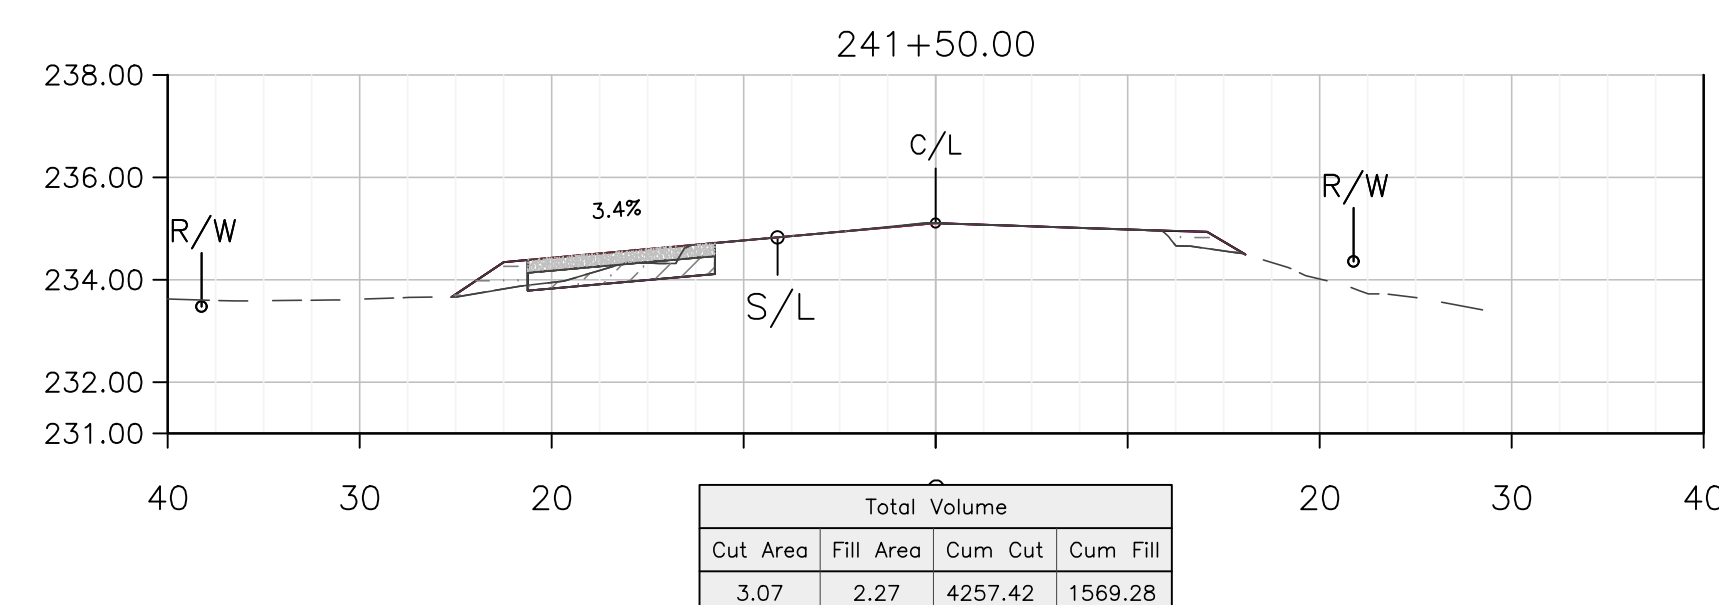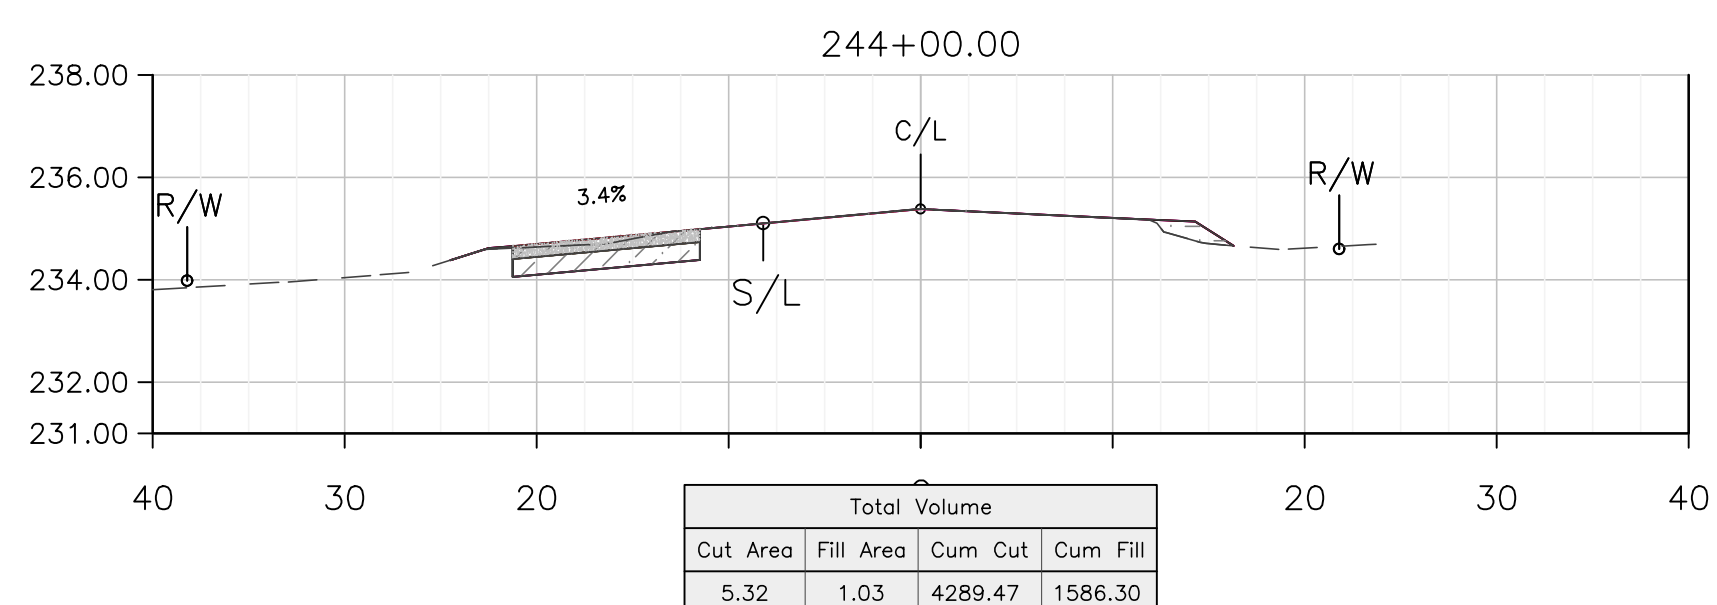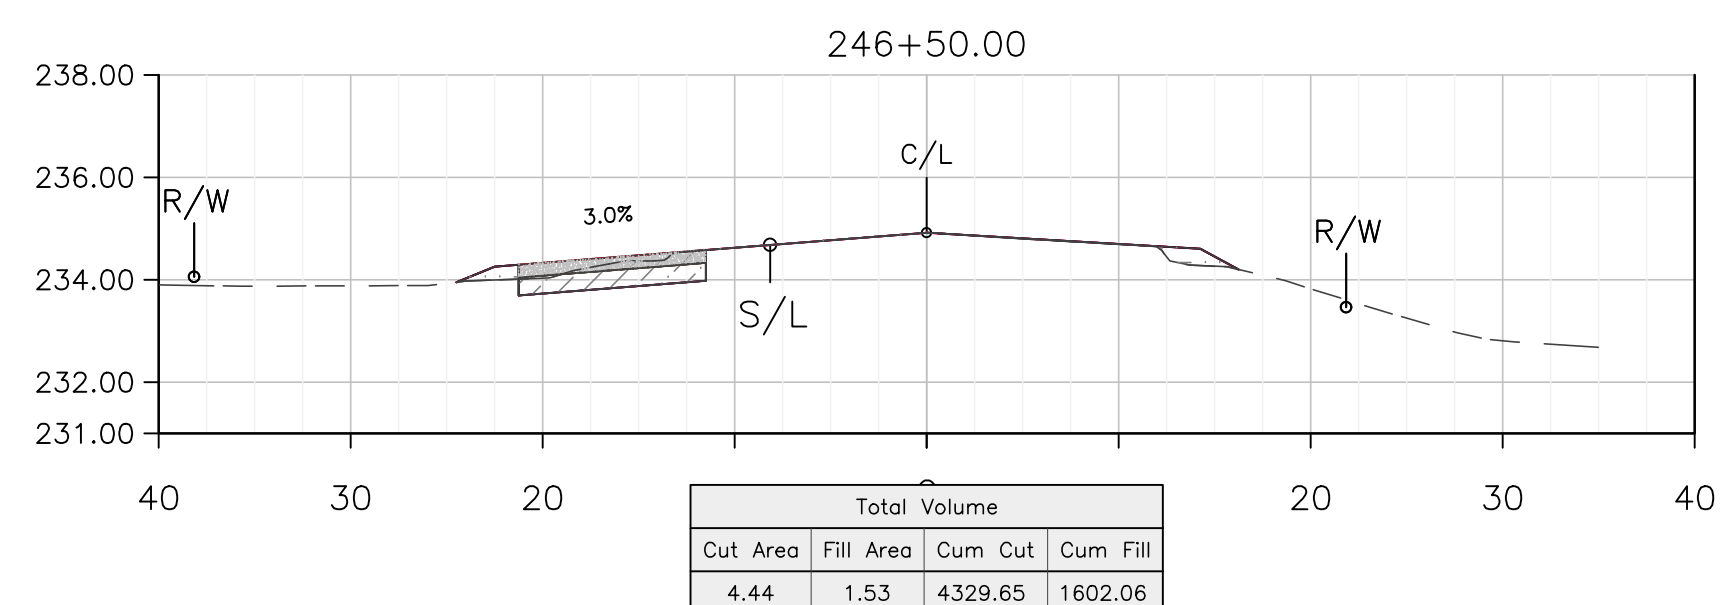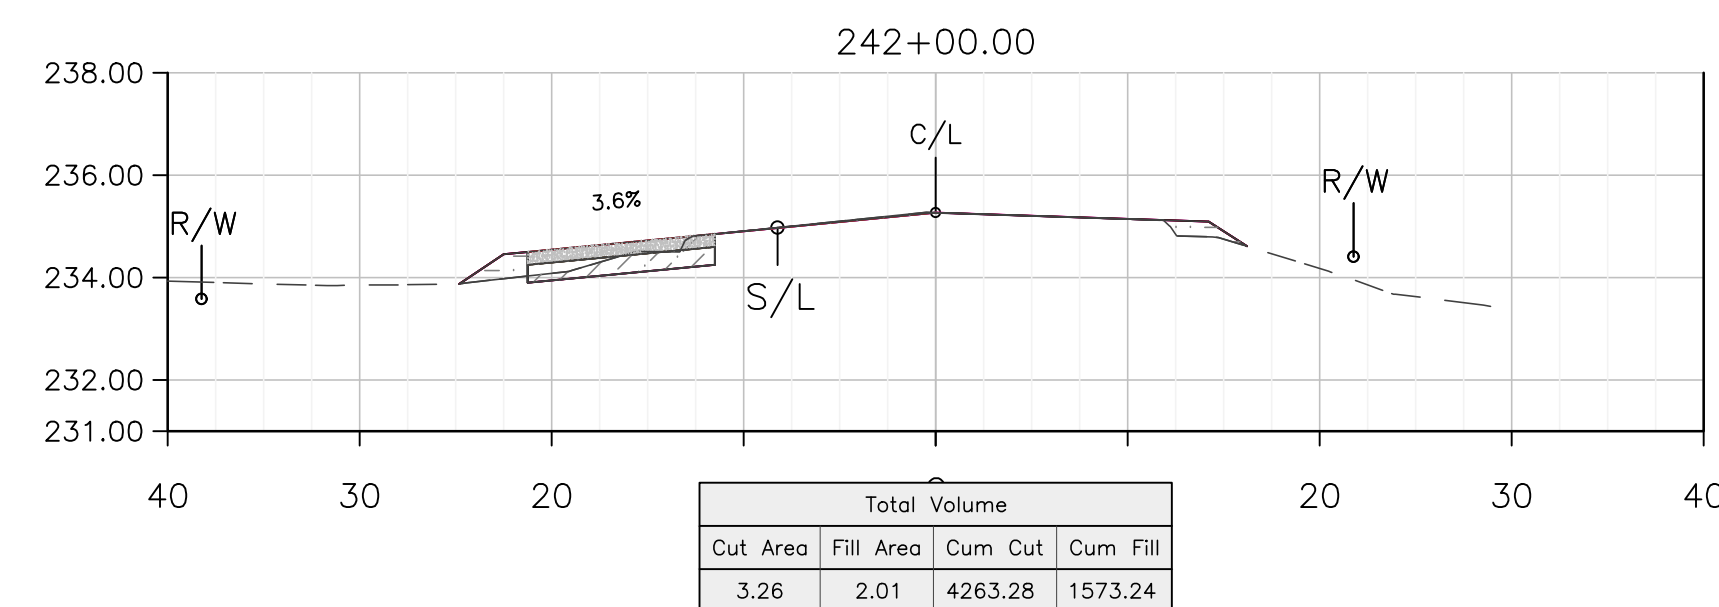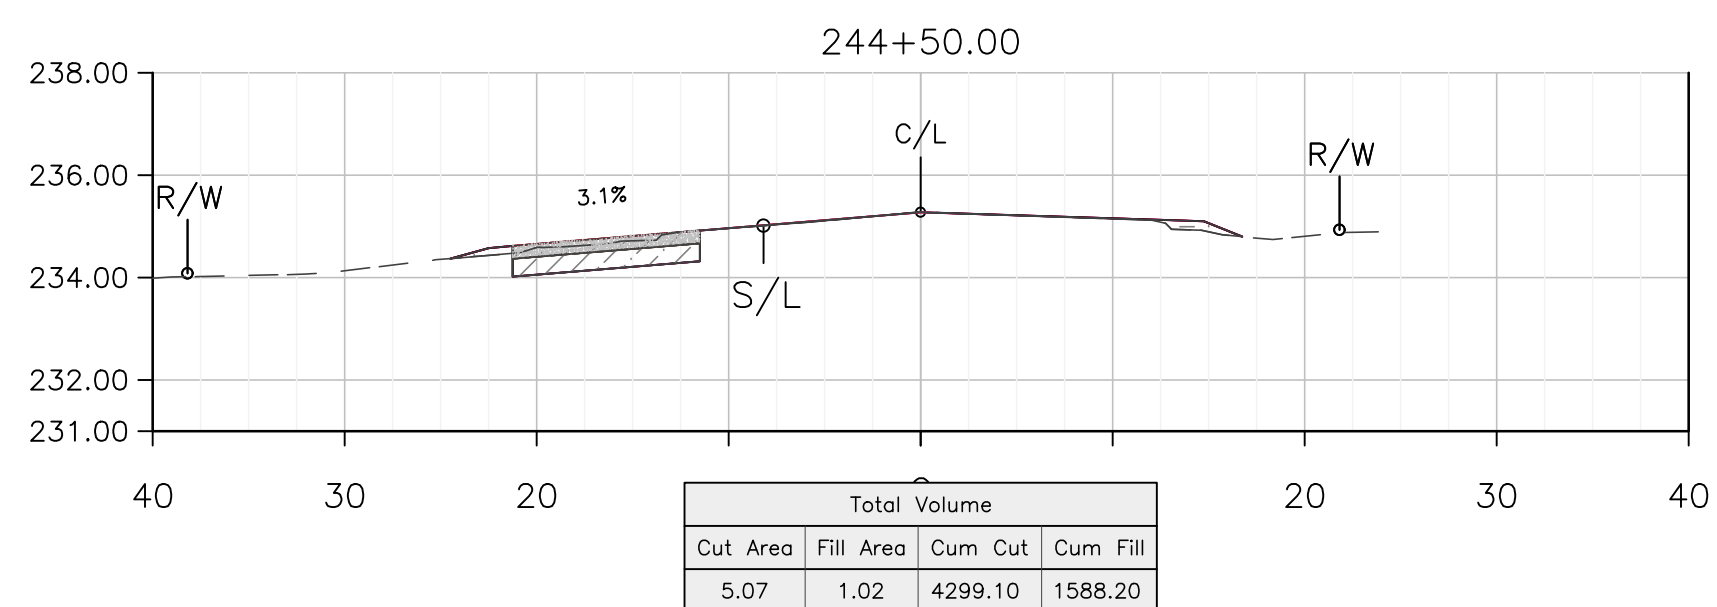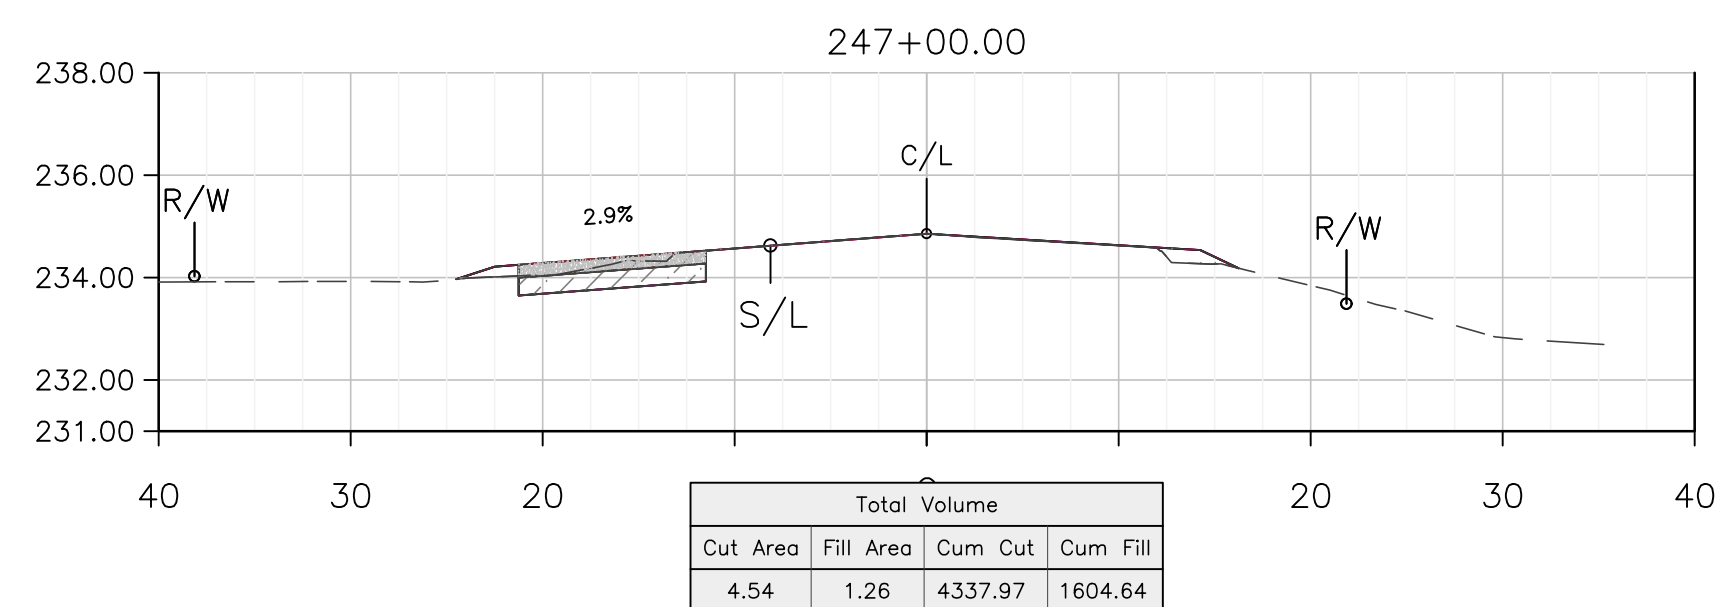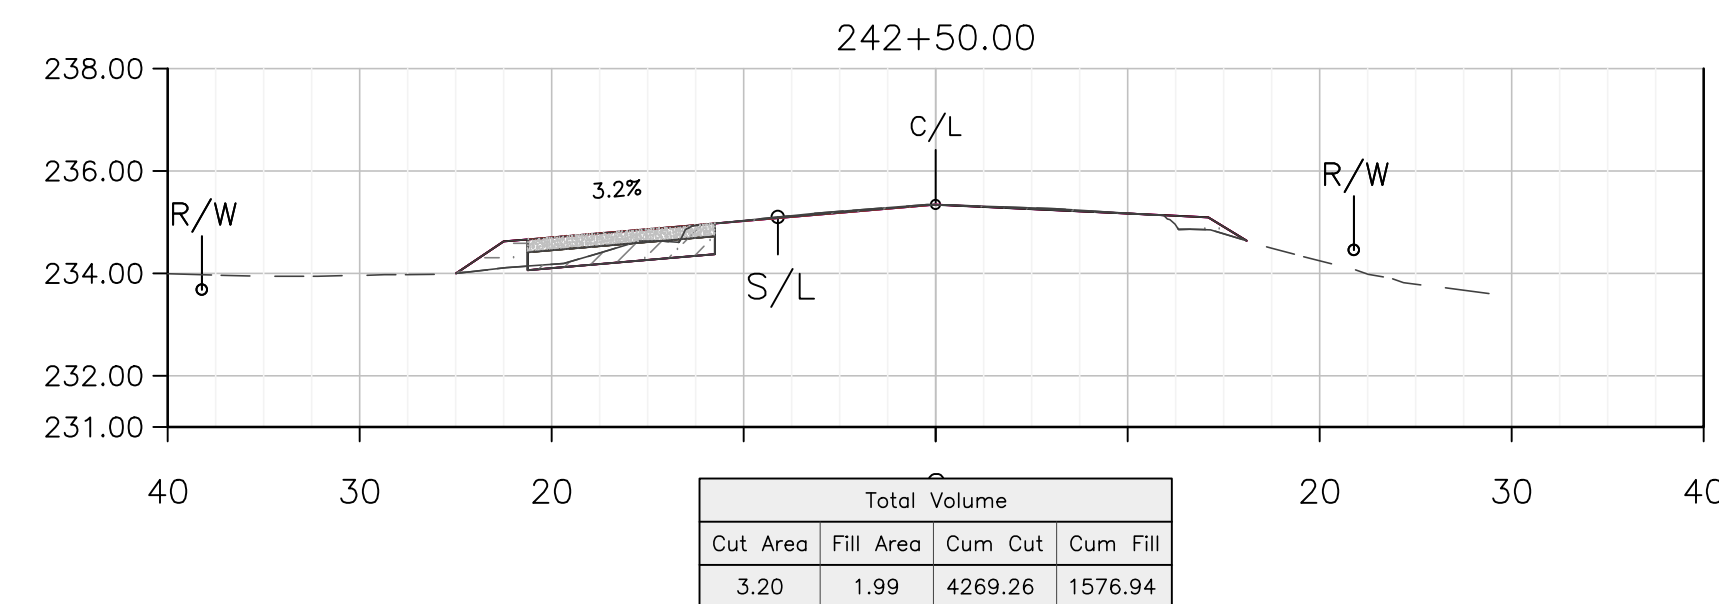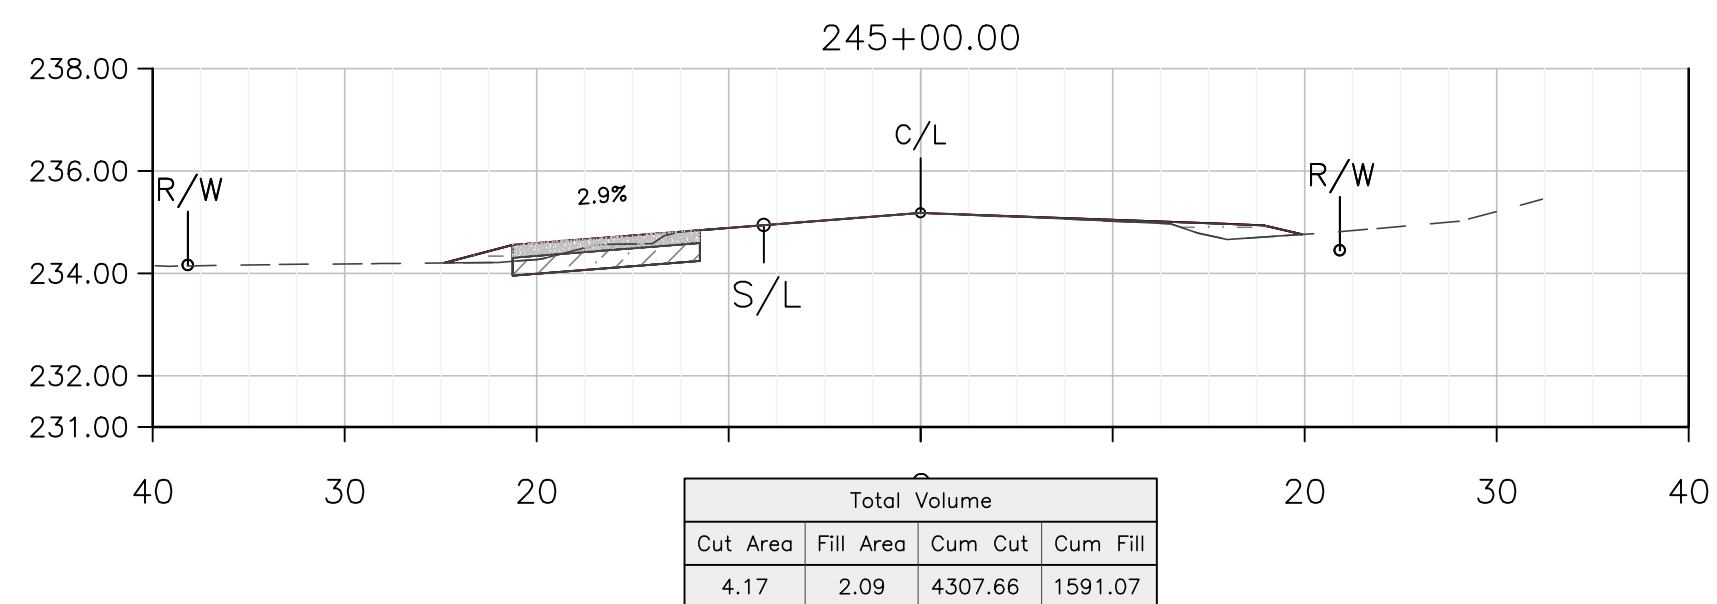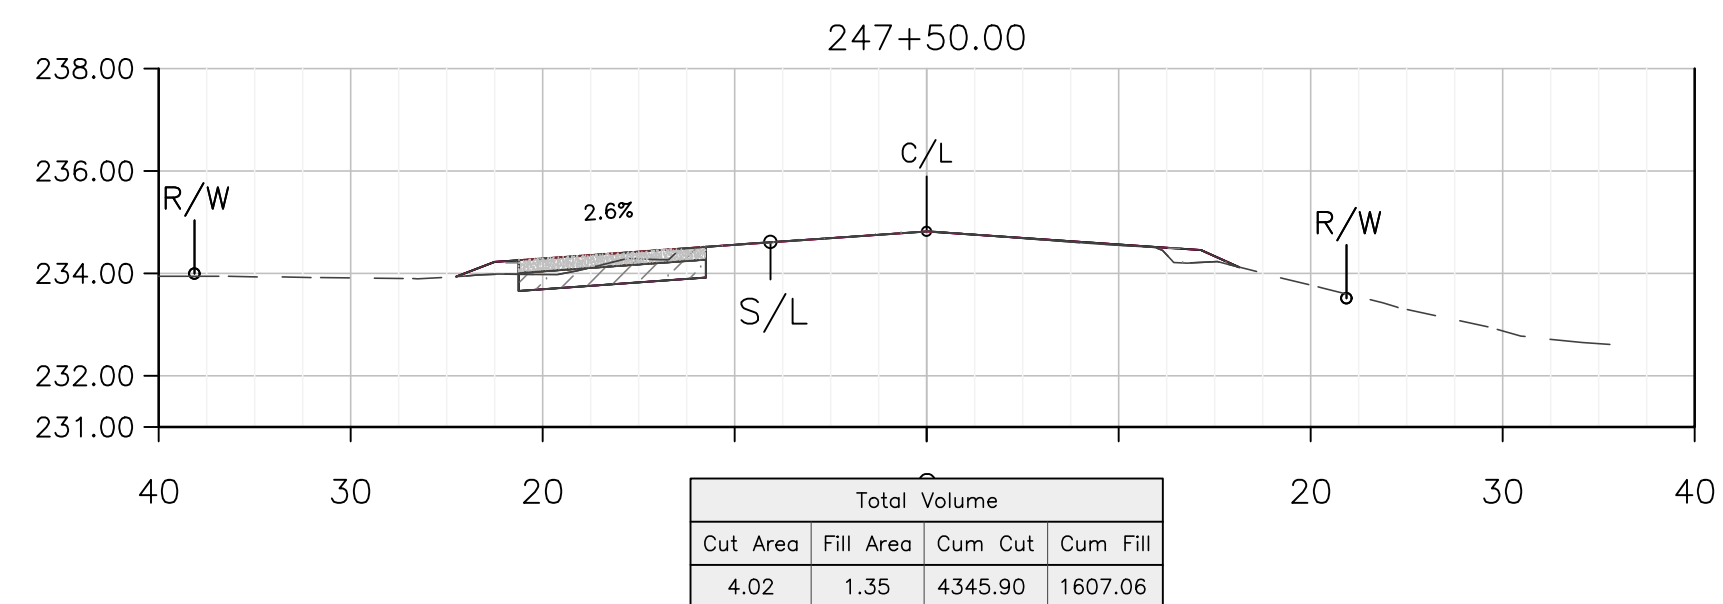

DATE
2/2020
2/2020
2/2020

DESIGNED: B.KHALIQ
 DRAWN: B.KHALIQ
 CHECKED: S.ARTAL

THESE CROSS SECTIONS ARE FOR THE CONTRACTOR'S INFORMATION ONLY. THEY ARE NOT TO BE CONSIDERED TO BE PART OF THE CONTRACT DOCUMENTS AND SHALL HAVE NO BEARING WHATSOEVER ON THE INTERPRETATION OF THE STANDARD SPECIFICATIONS, THE STANDARD PLANS, THE SPECIAL PROVISIONS, NOR SHALL THEY HAVE ANY BEARING WHATSOEVER ON THE INTERPRETATION OF THE OTHER PUBLICATIONS REFERENCED THEREIN.

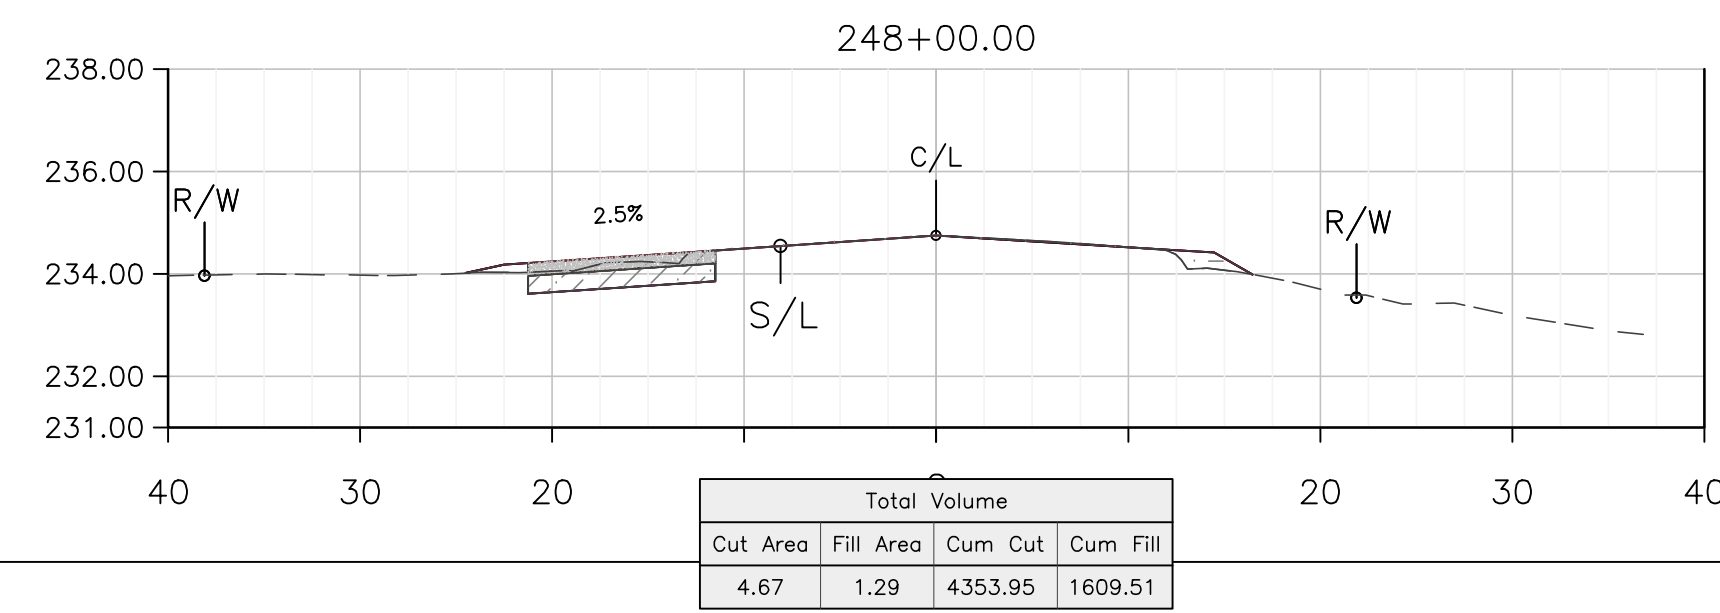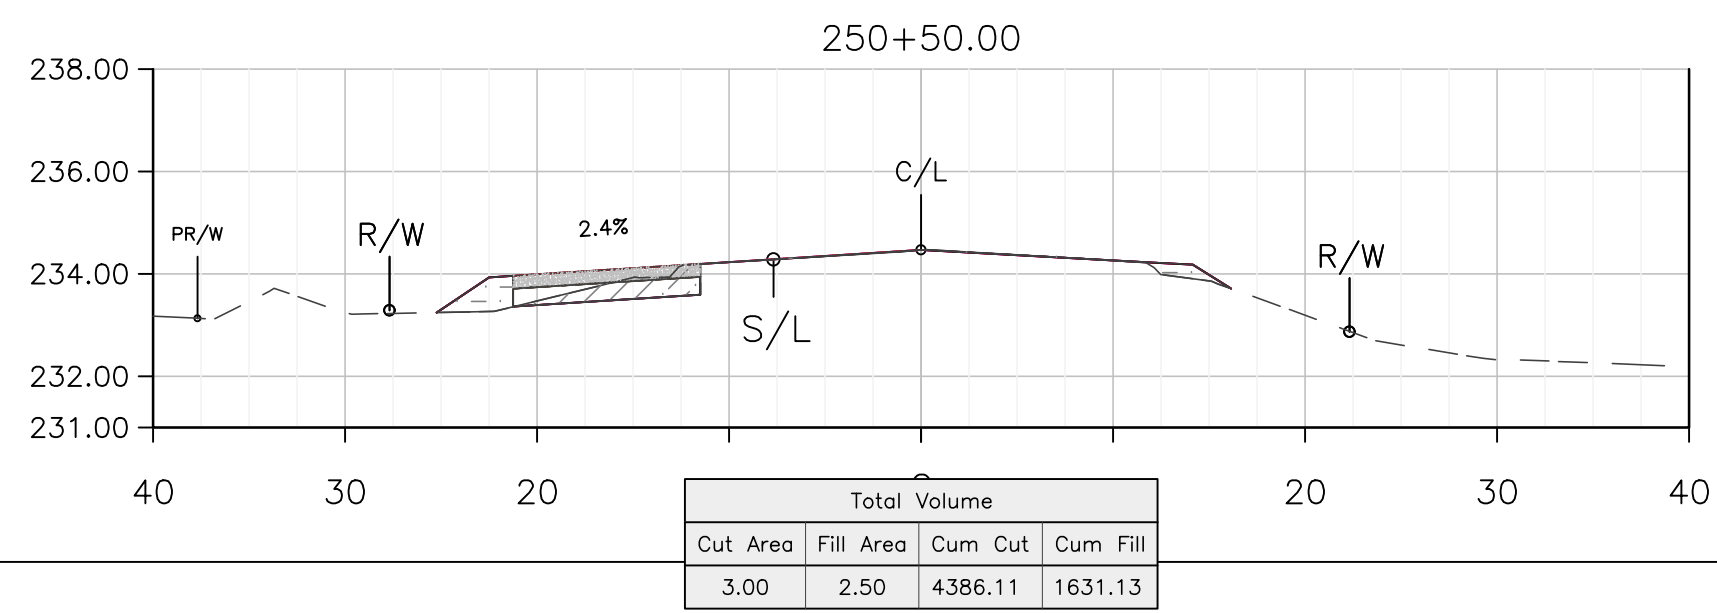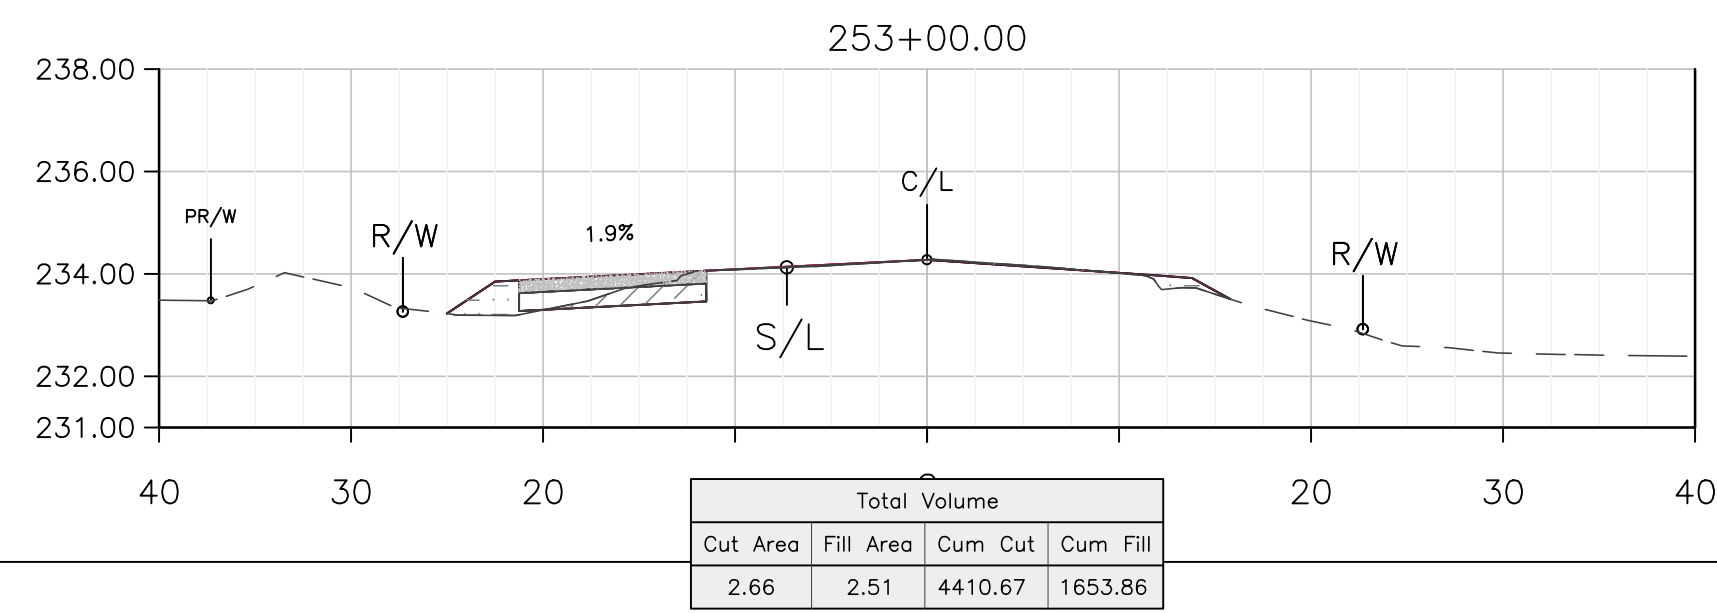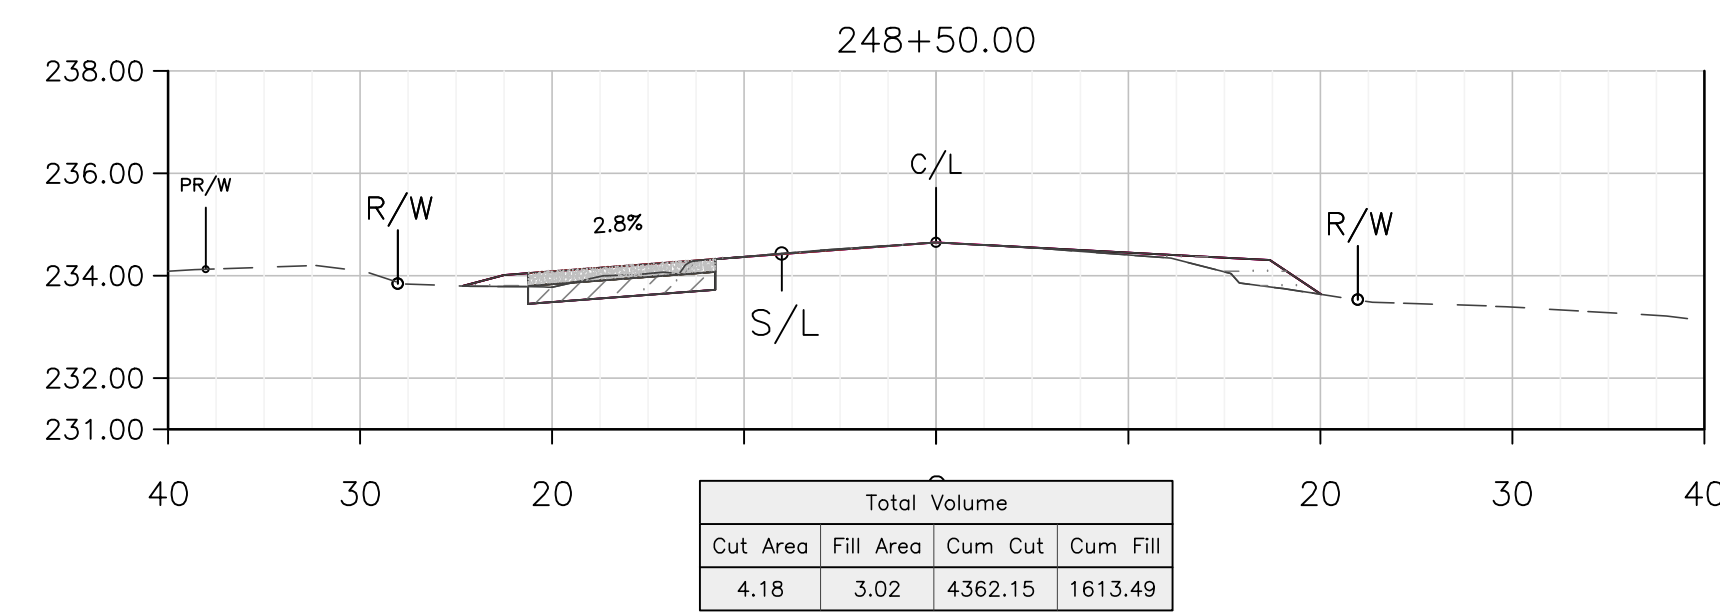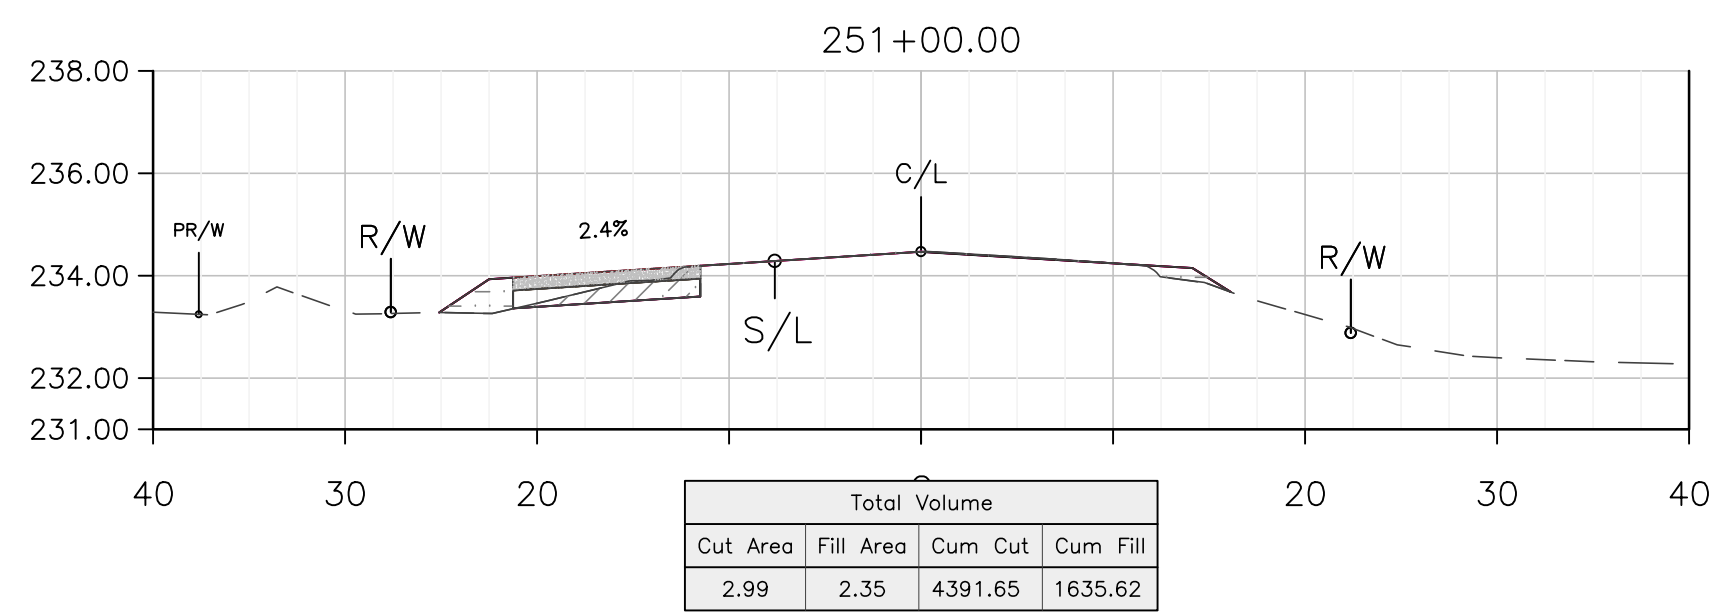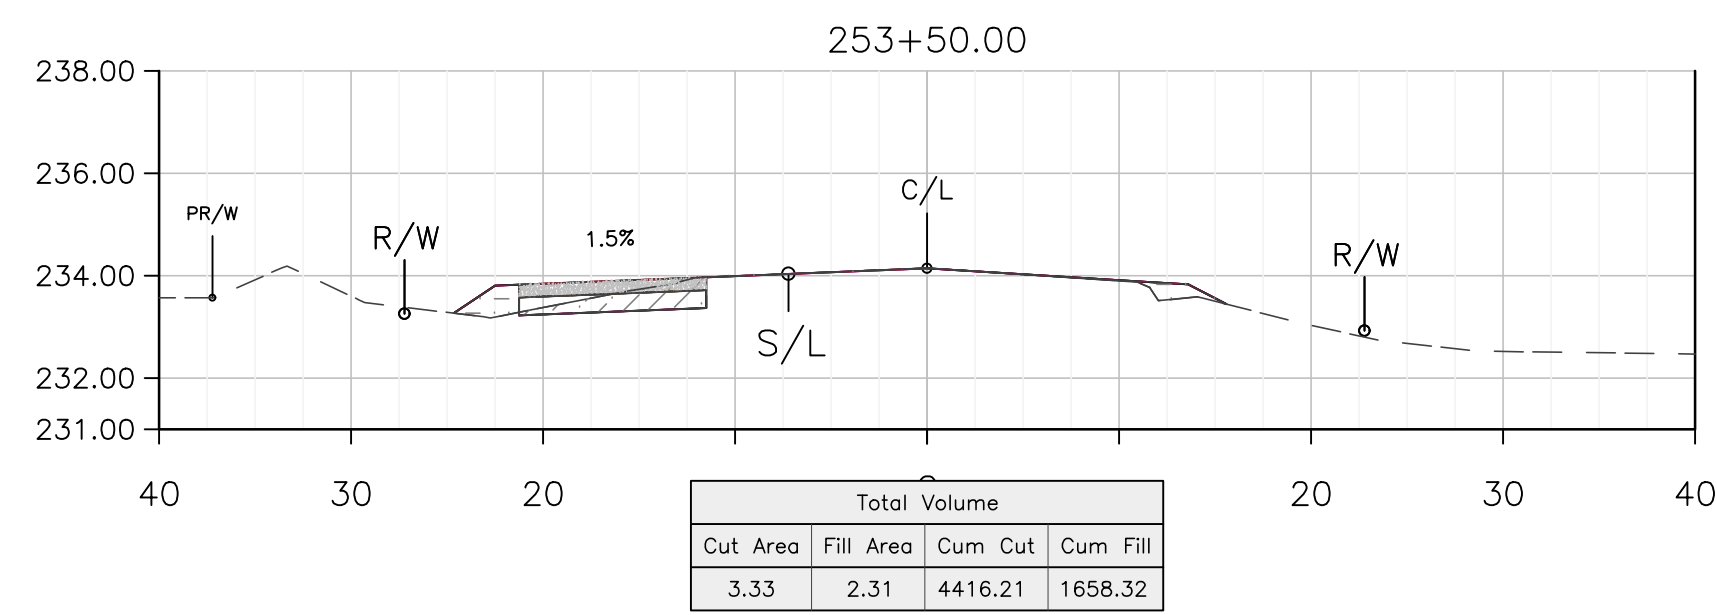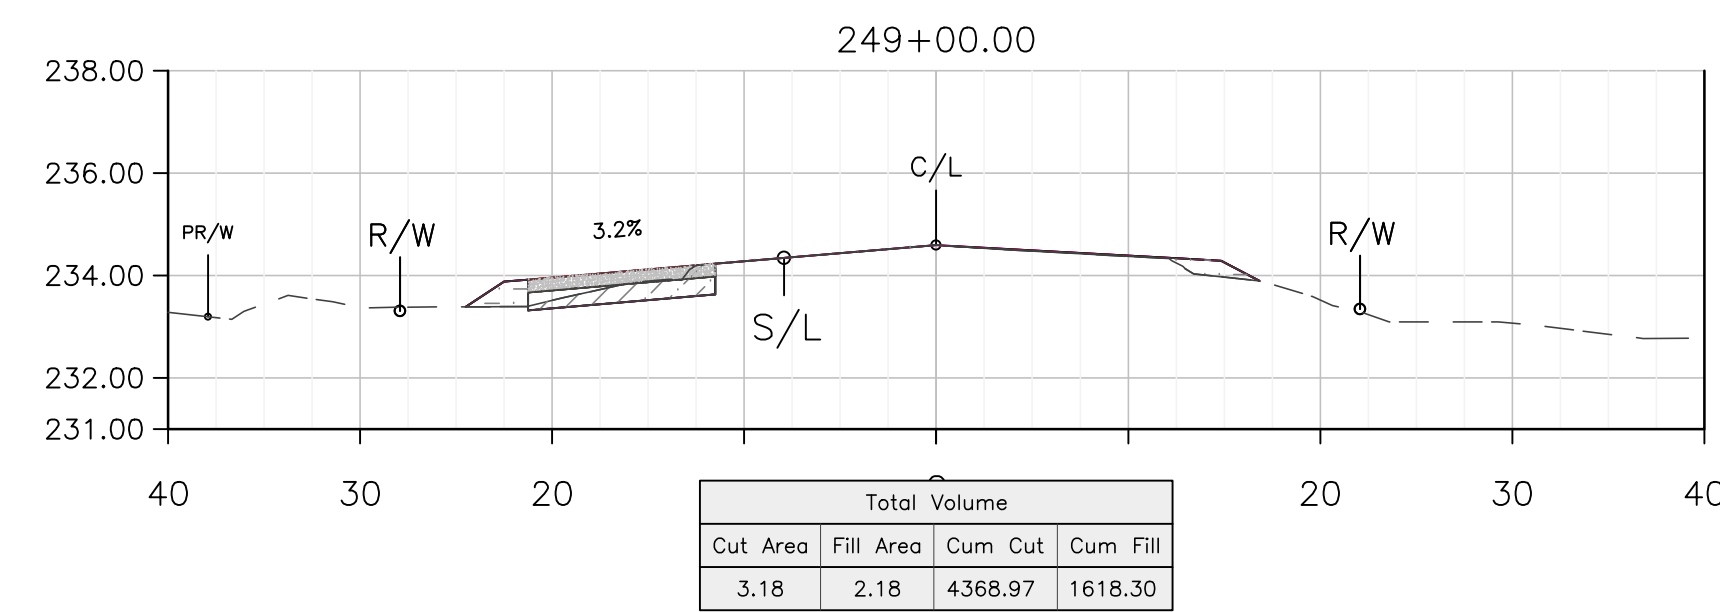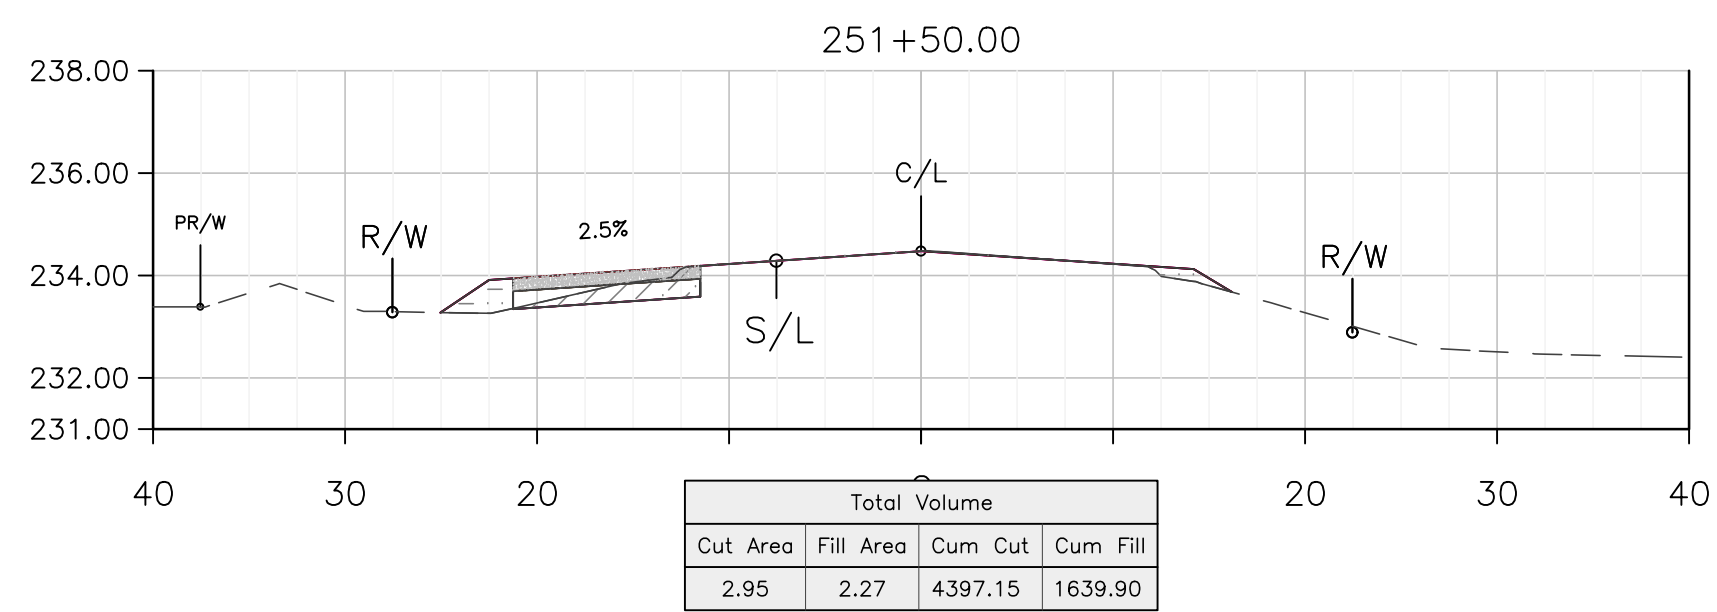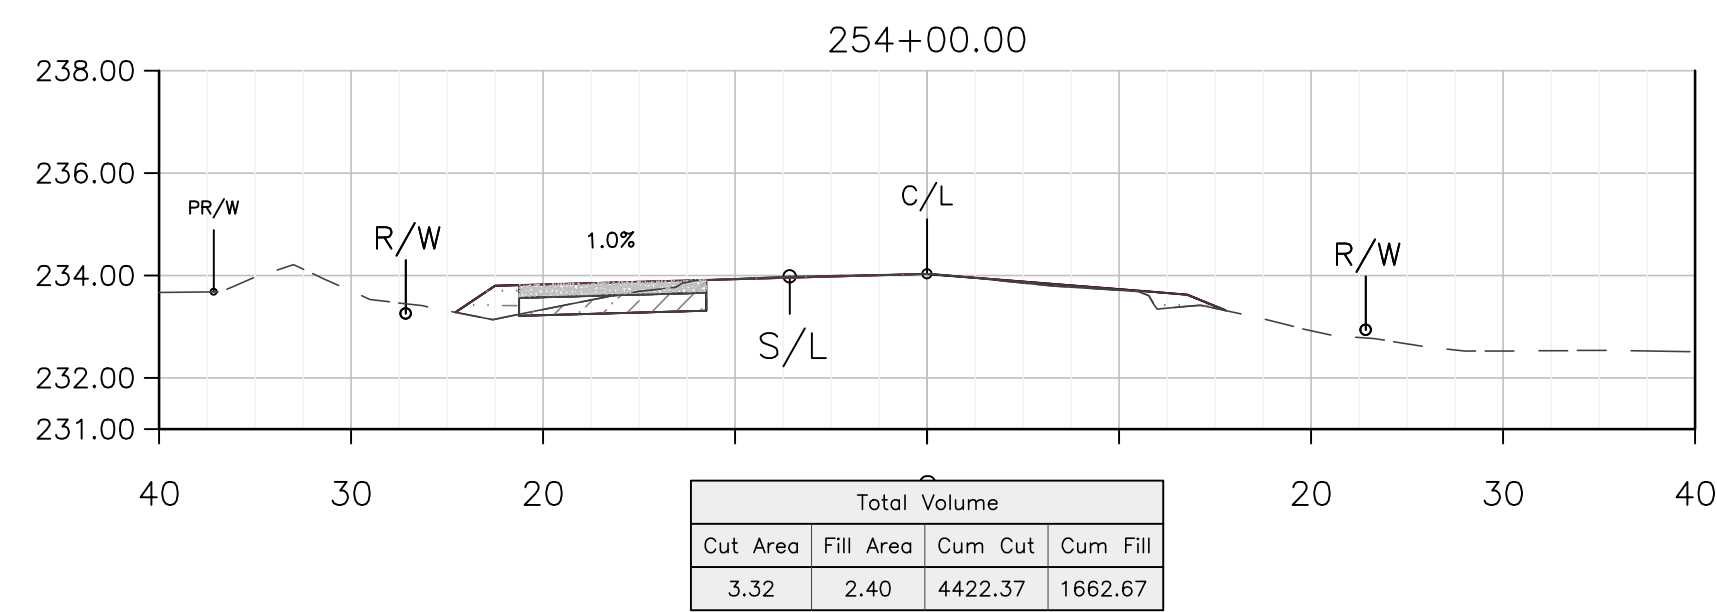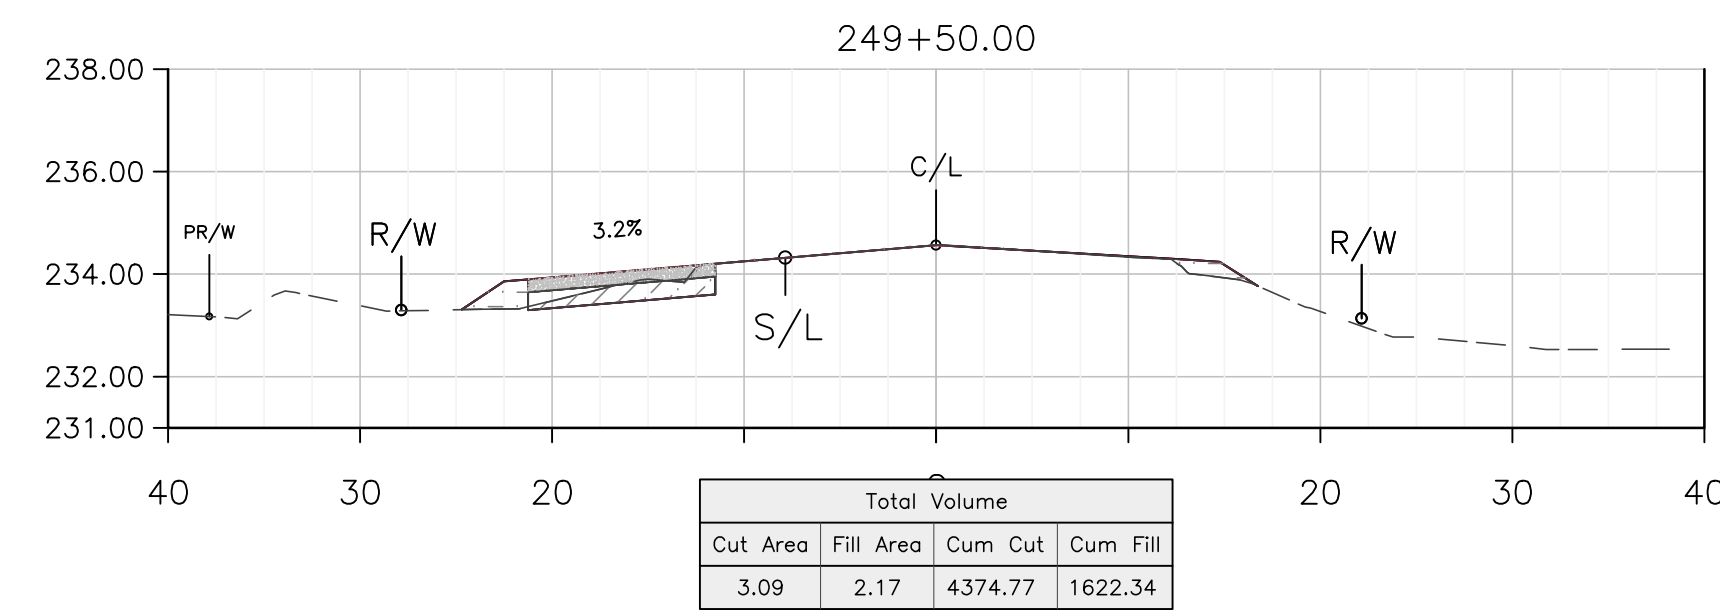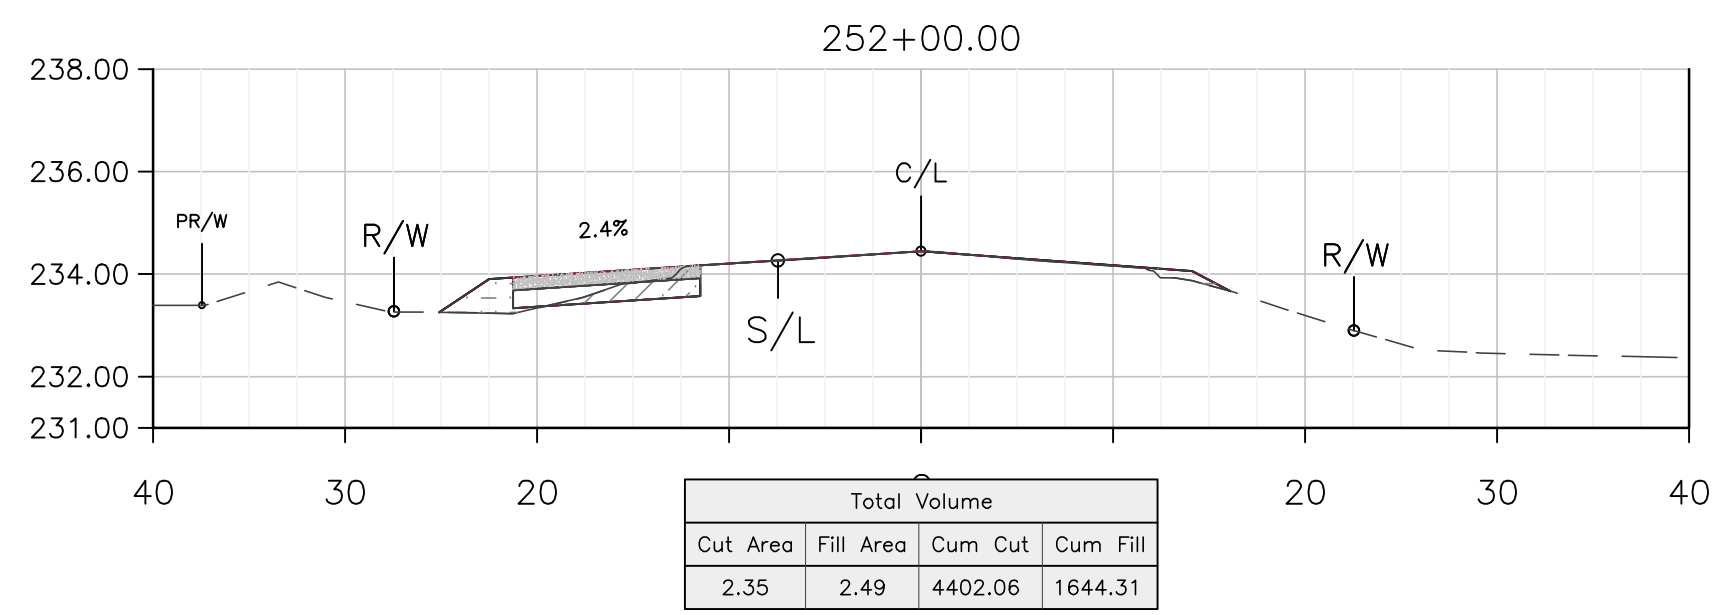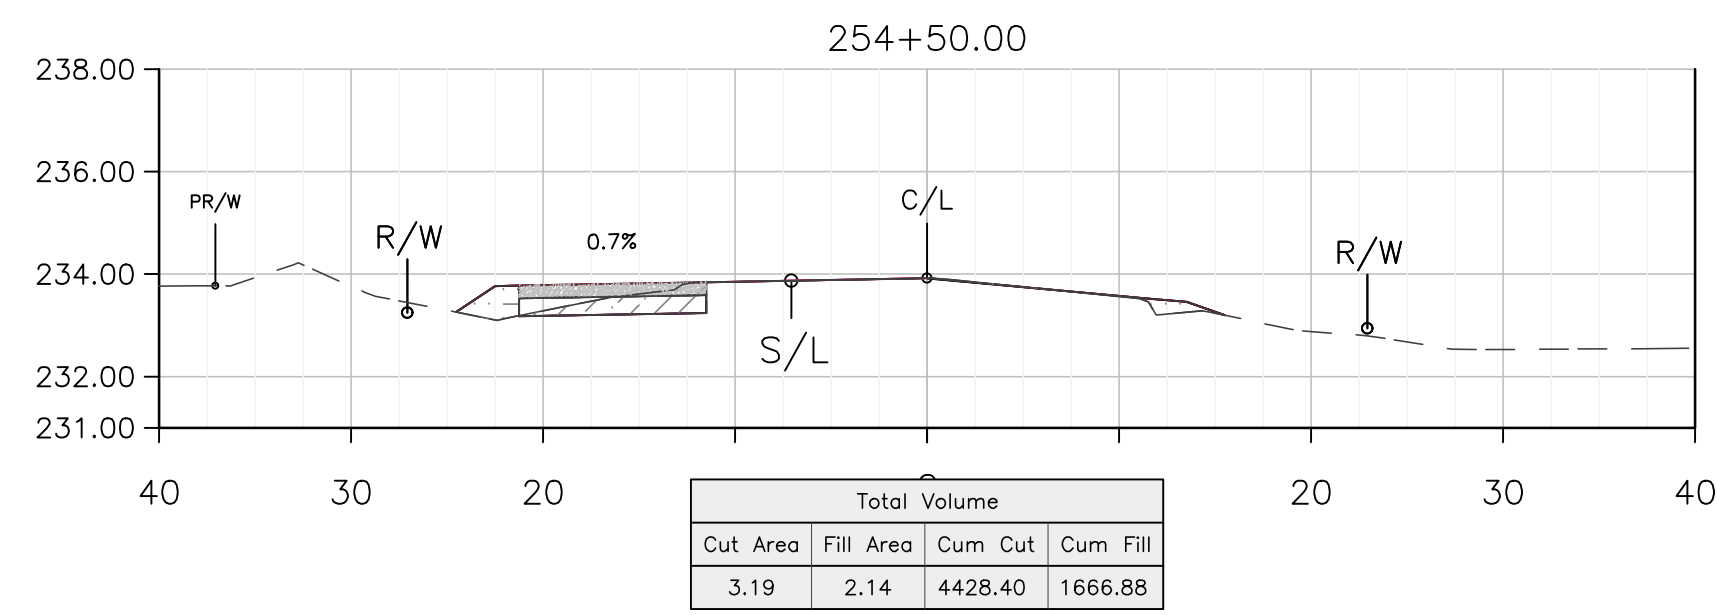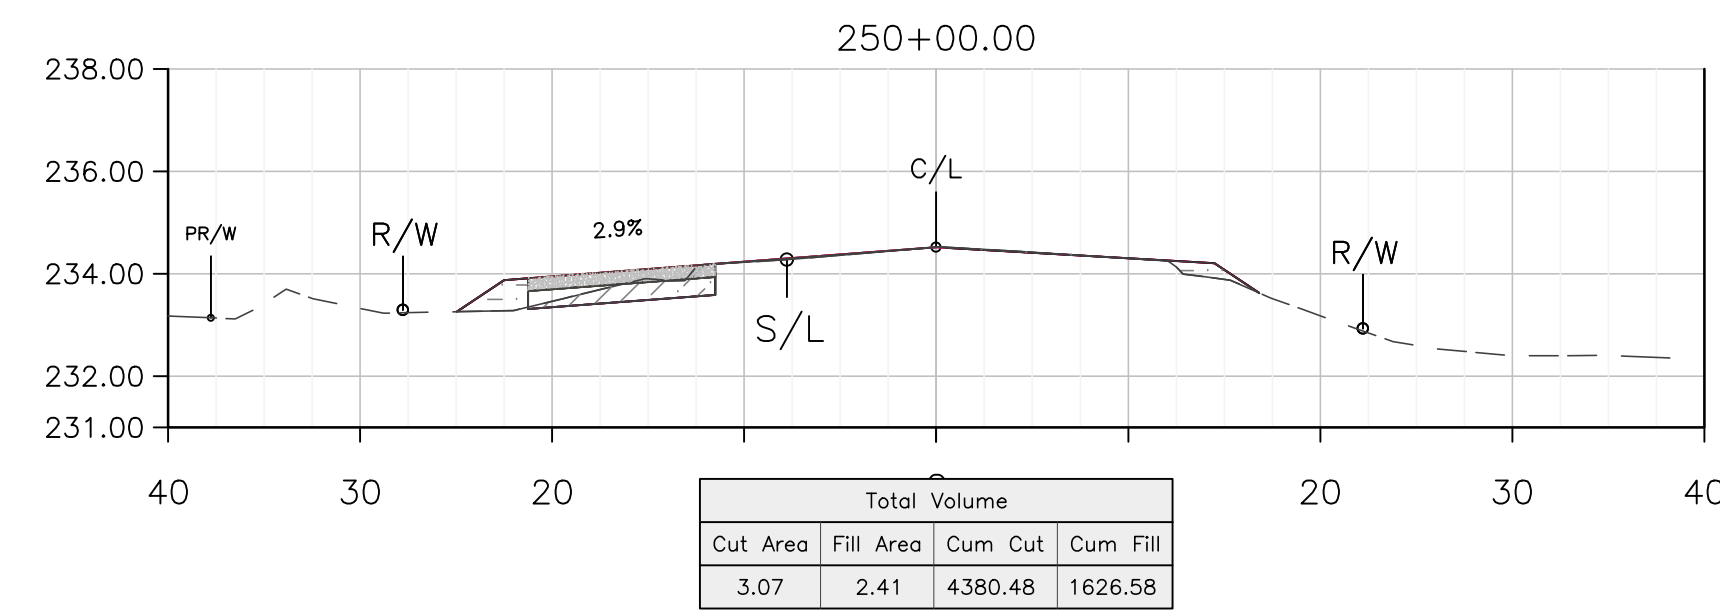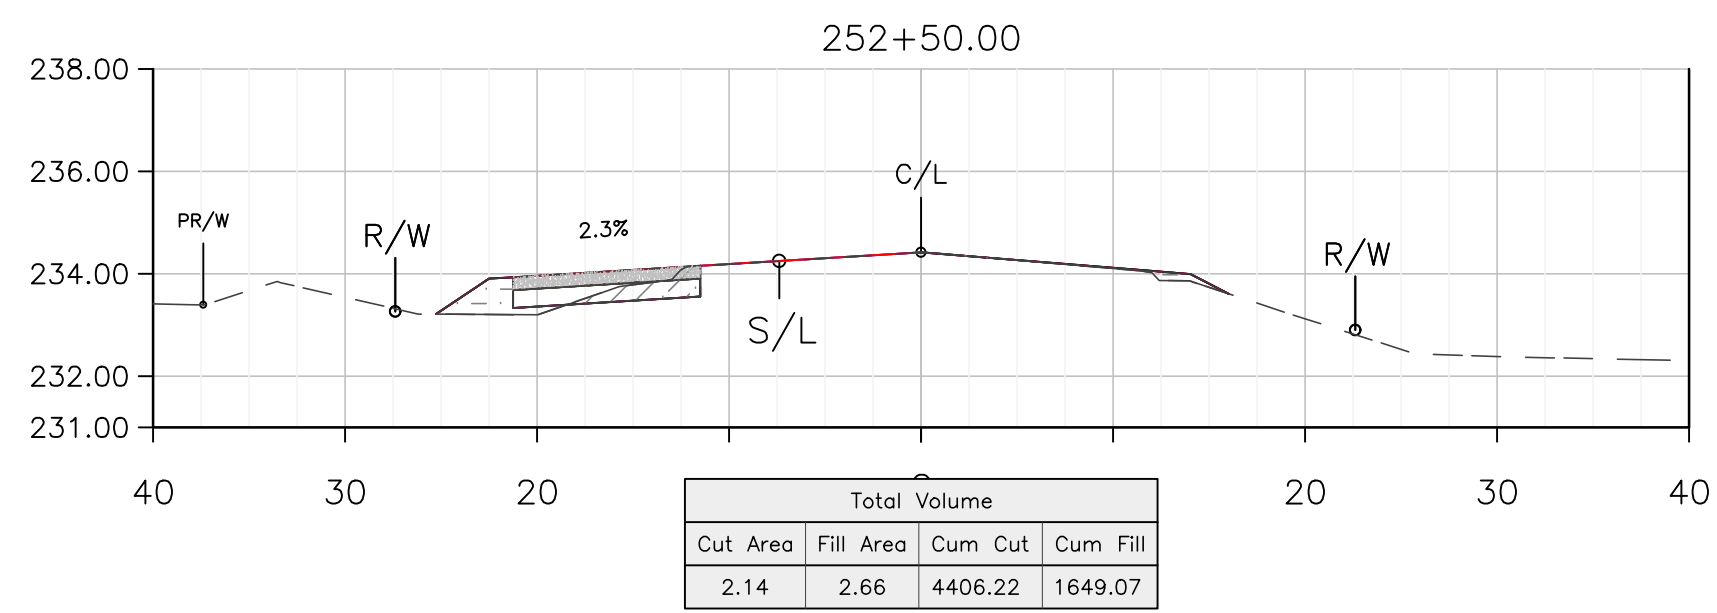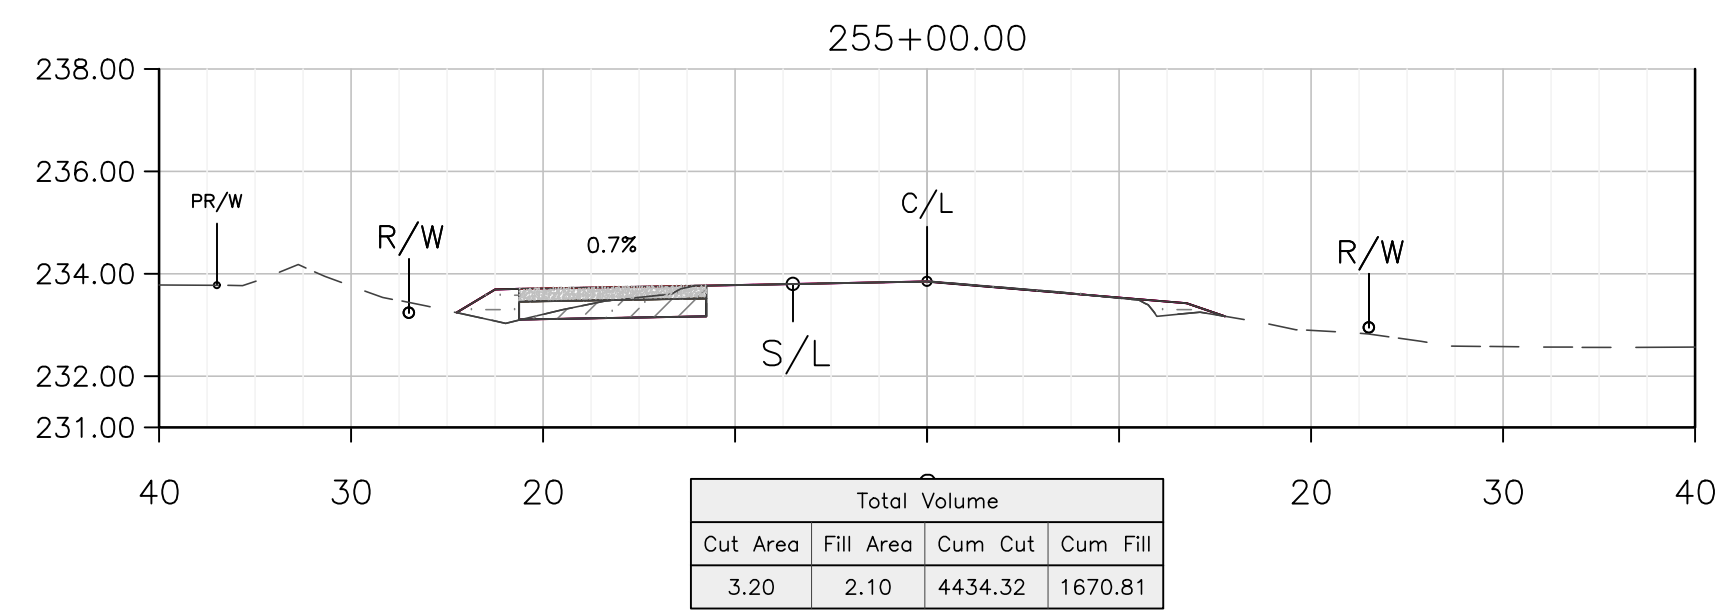

DEPARTMENT OF PUBLIC WORKS AND PLANNING

SHOULDER IMPROVEMENTS X-SECTIONS

DESIGNED: B.KHALIQ

DRAWN: B.KHALIQ

CHECKED: S.ARTAL

DATE: 2/2020

DATE: 2/2020

DATE: 2/2020

PROJECT: JENSEN AVENUE SHOULDER IMPROVEMENTS & OVERLAY

MADERA AVE TO DICKENSON AVE

ROAD NO. ###

BRIDGE NO. ###
















DRAWING NO. ###

SHEET NO. C31
















TOTAL ###

SCALE: 10' = 20' HZ, 2.5' = 5.0' VT


THESE CROSS SECTIONS ARE FOR THE CONTRACTOR'S INFORMATION ONLY. THEY ARE NOT TO BE CONSIDERED TO BE PART OF THE CONTRACT DOCUMENTS AND SHALL HAVE NO BEARING WHATSOEVER ON THE INTERPRETATION OF THE STANDARD SPECIFICATIONS, THE STANDARD PLANS, THE SPECIAL PROVISIONS, NOR SHALL THEY HAVE ANY BEARING WHATSOEVER ON THE INTERPRETATION OF THE OTHER PUBLICATIONS REFERENCED THEREIN.

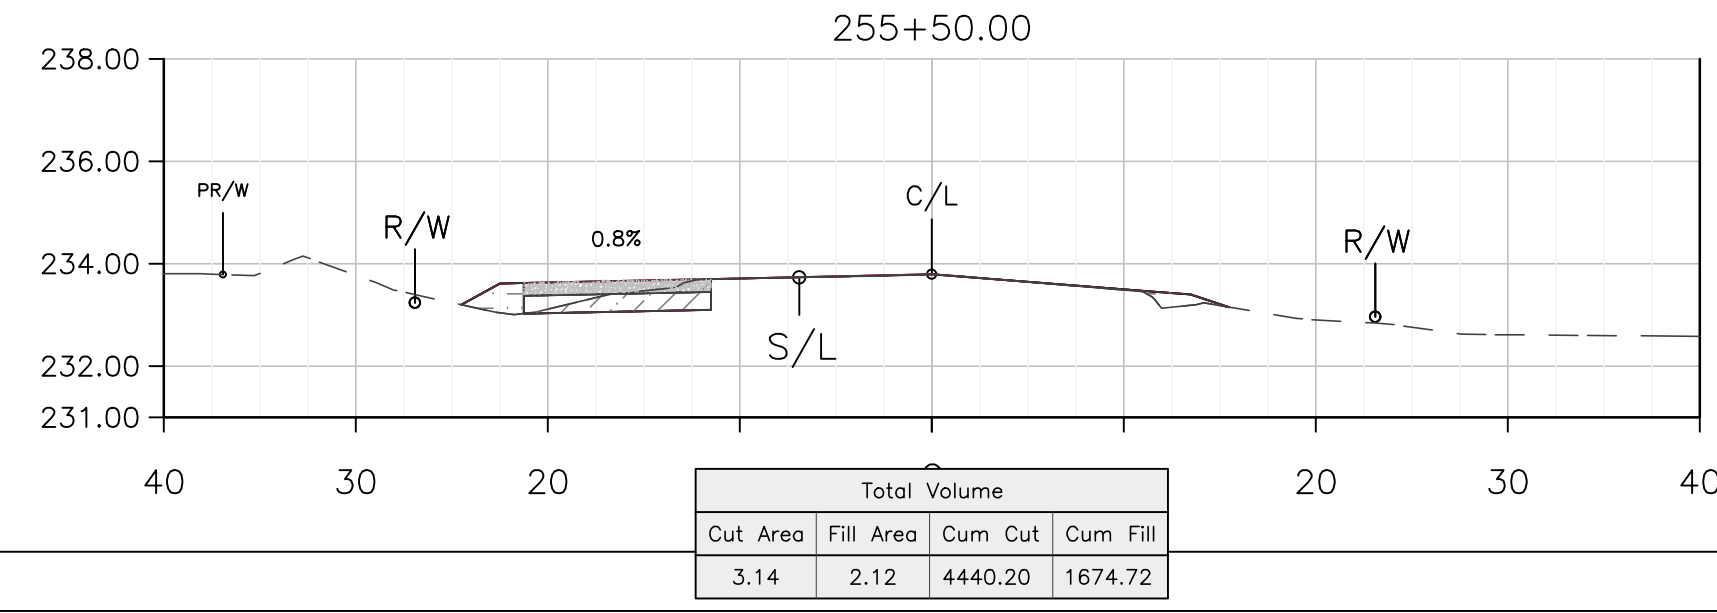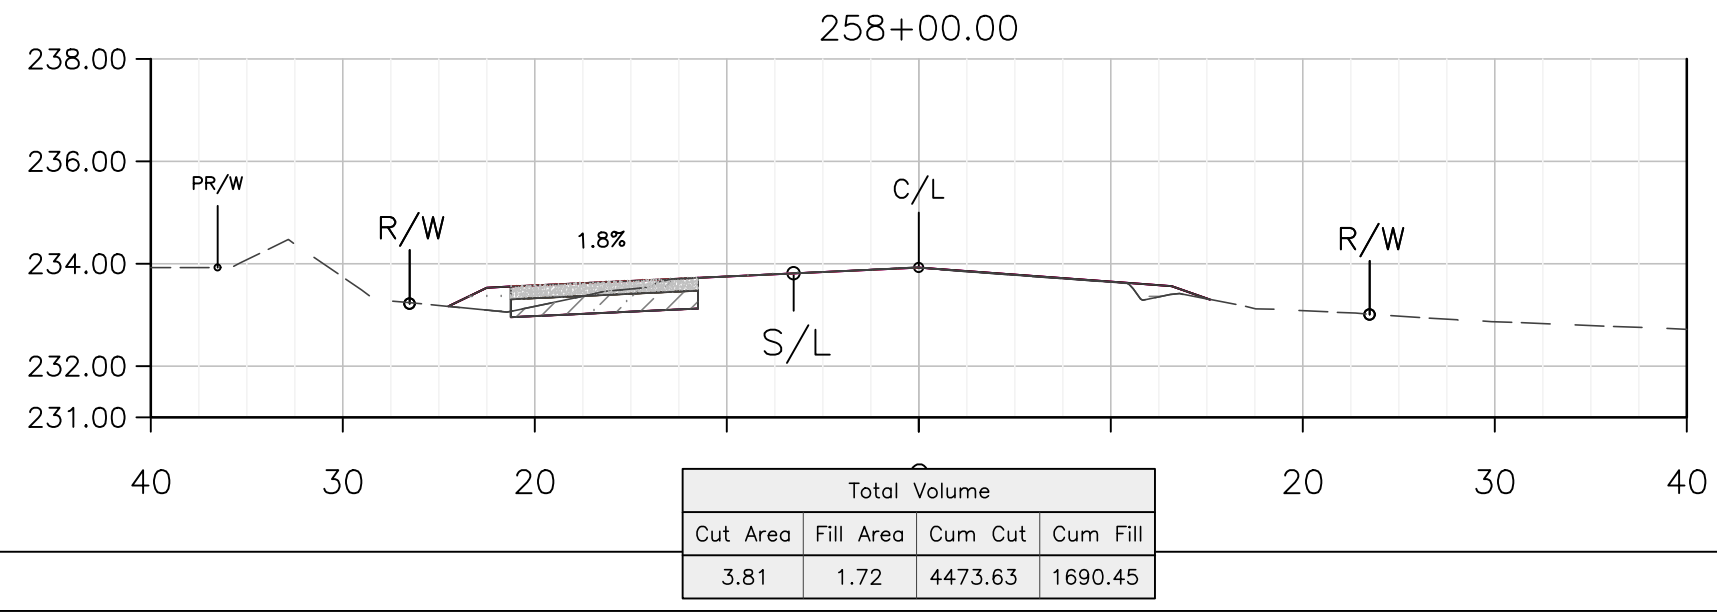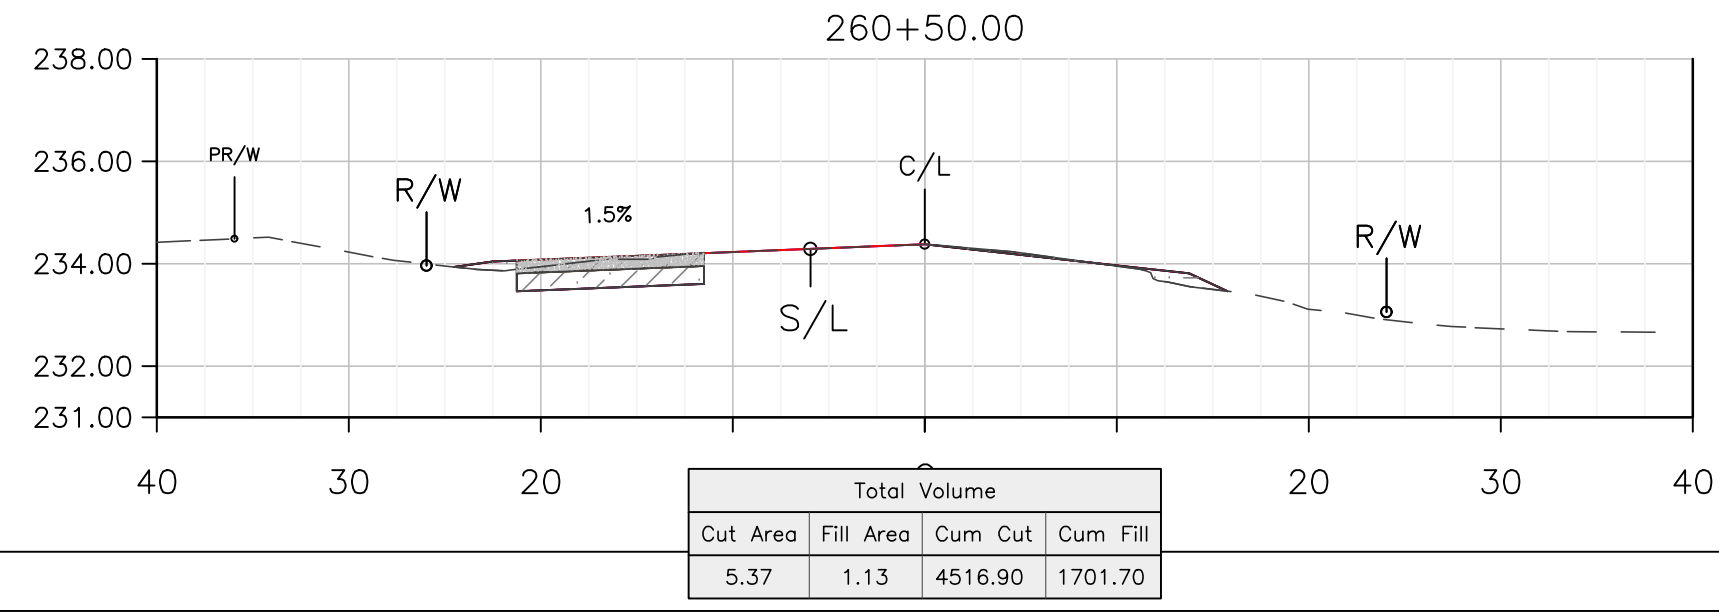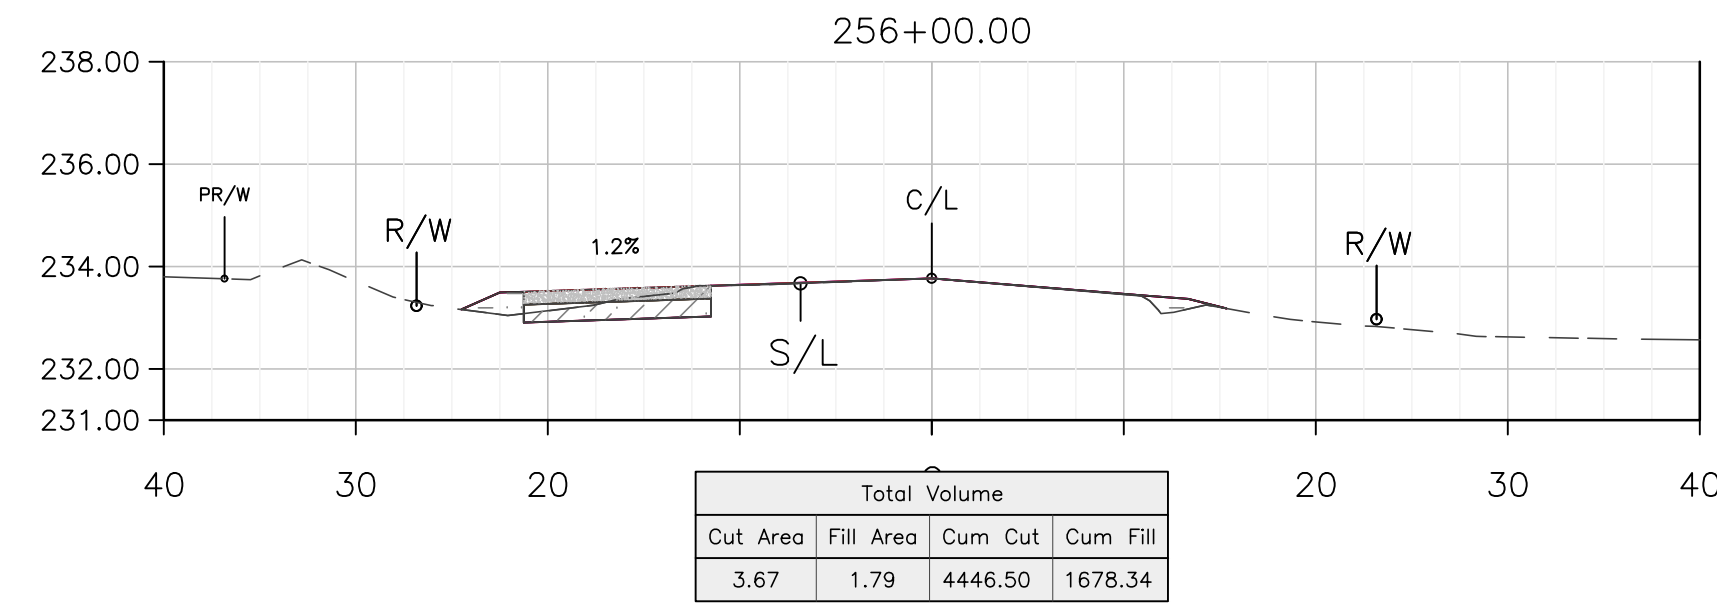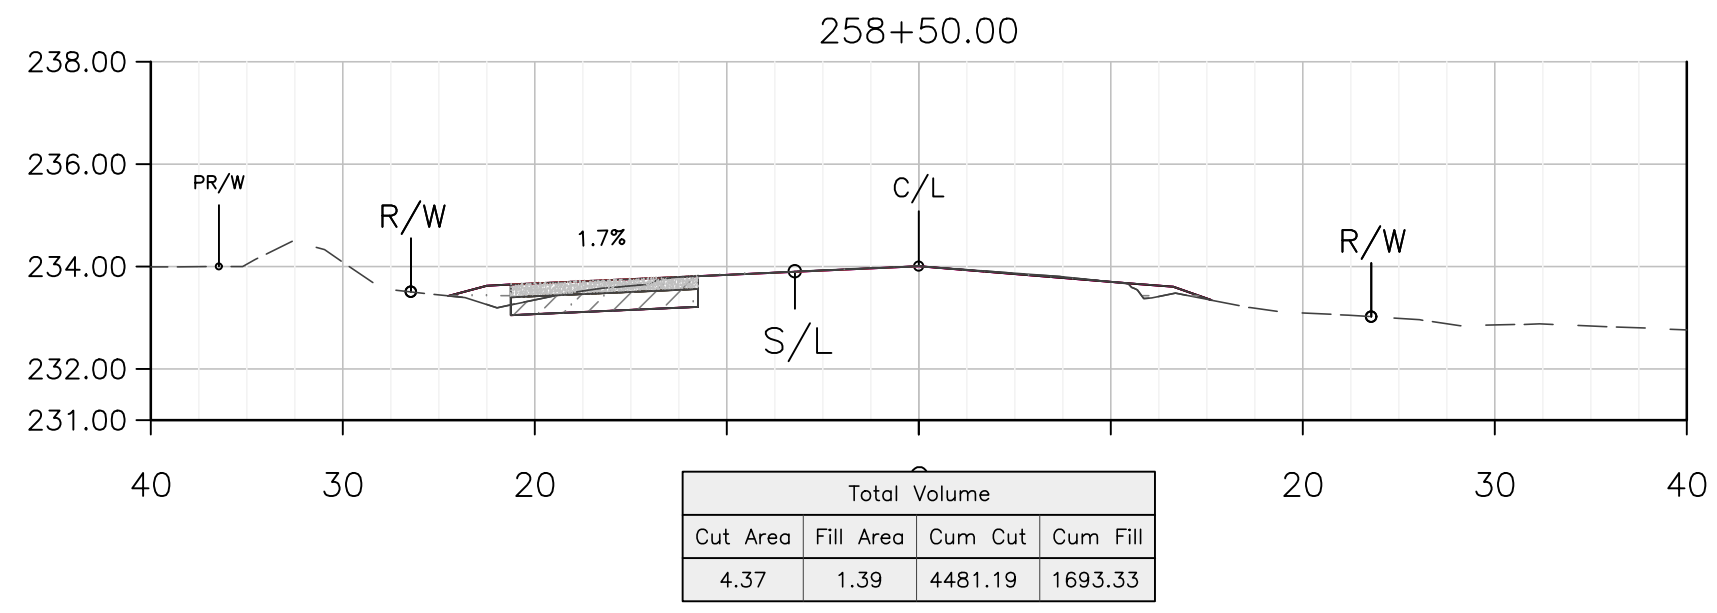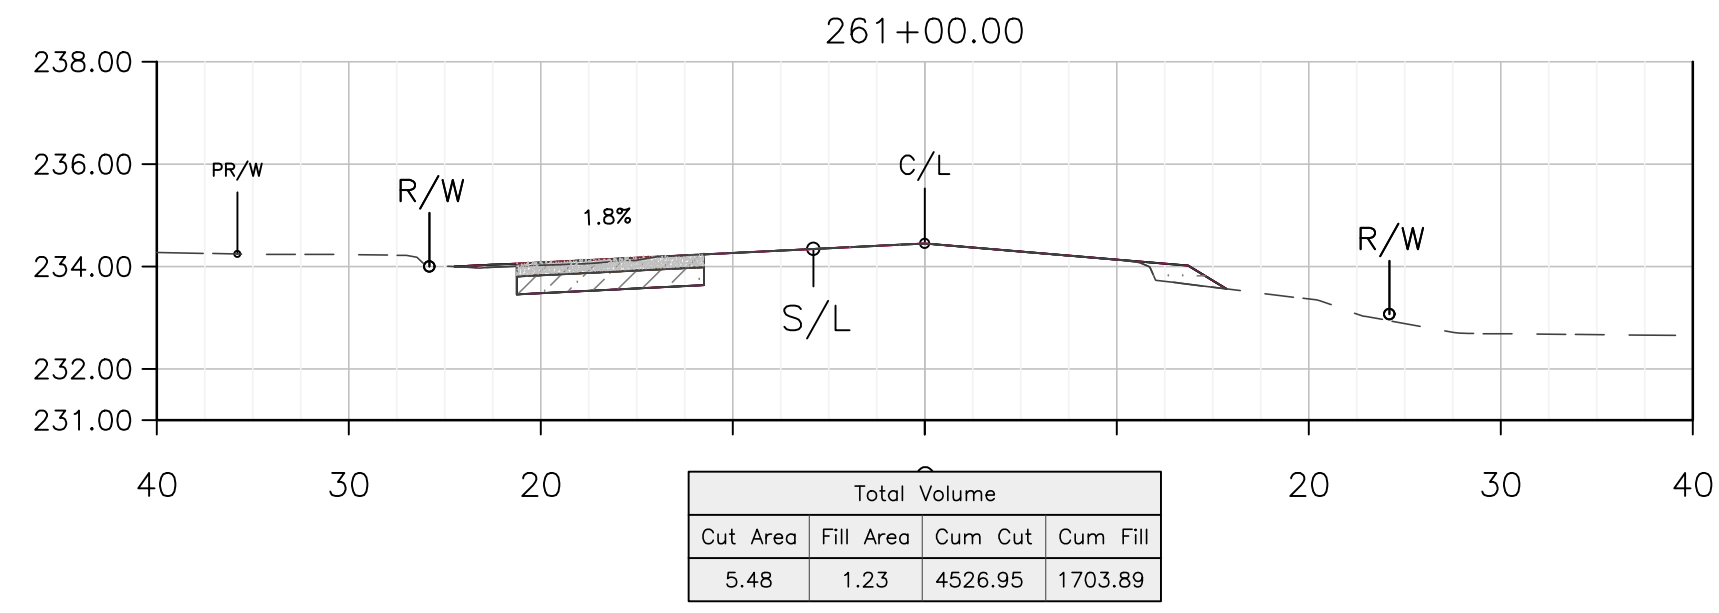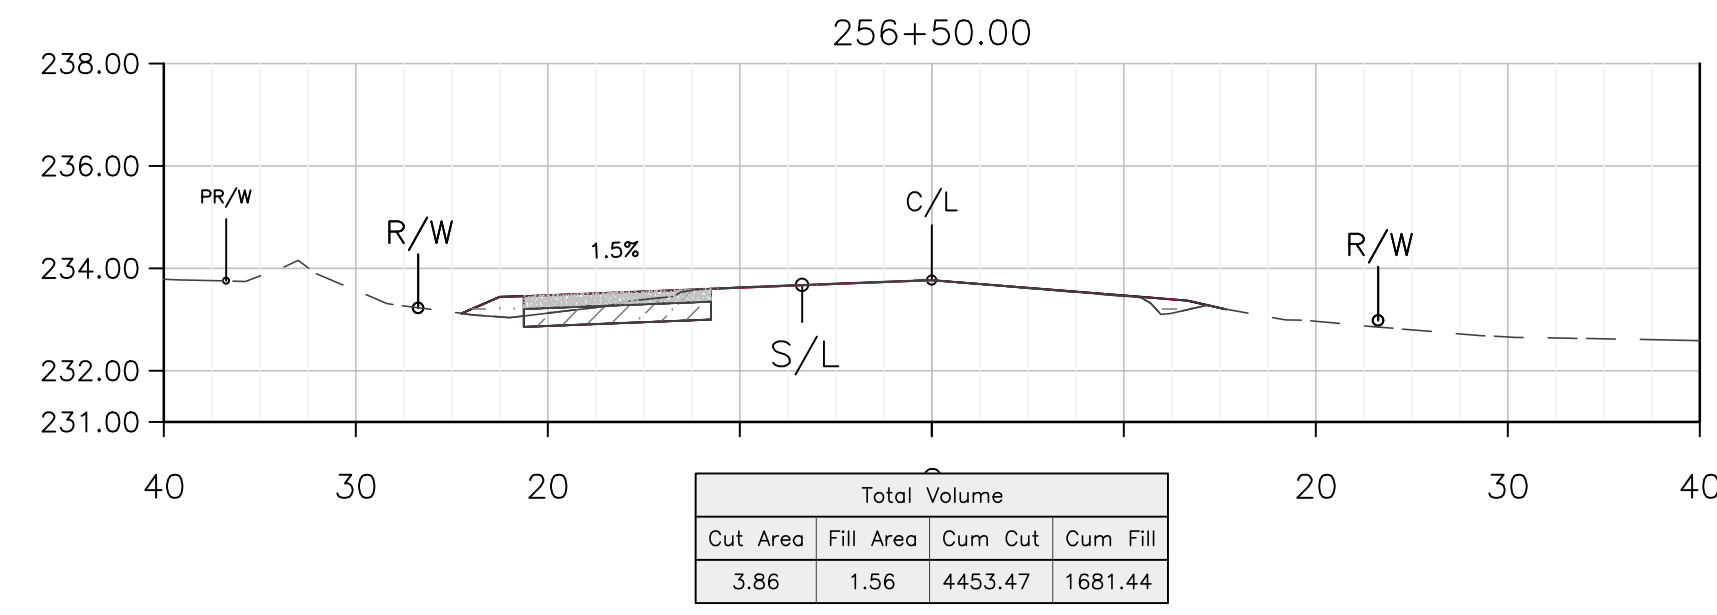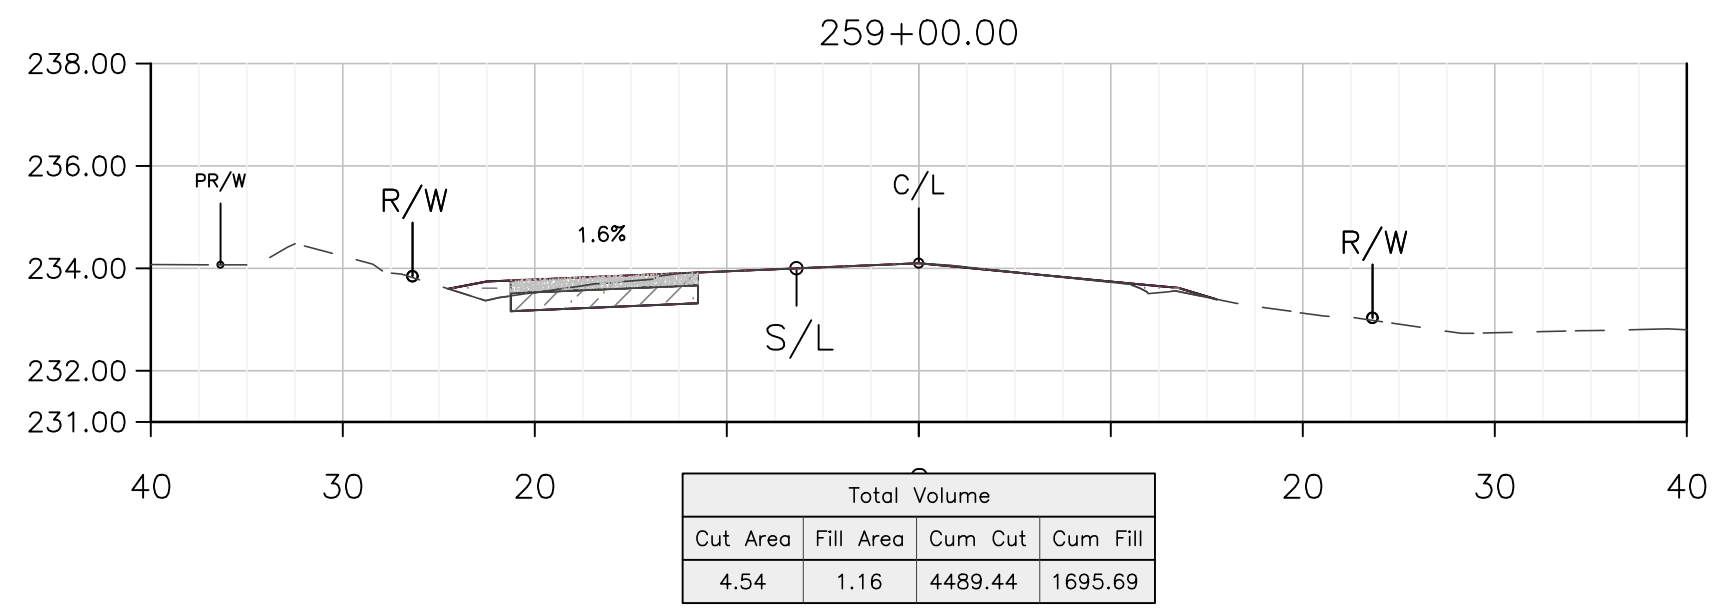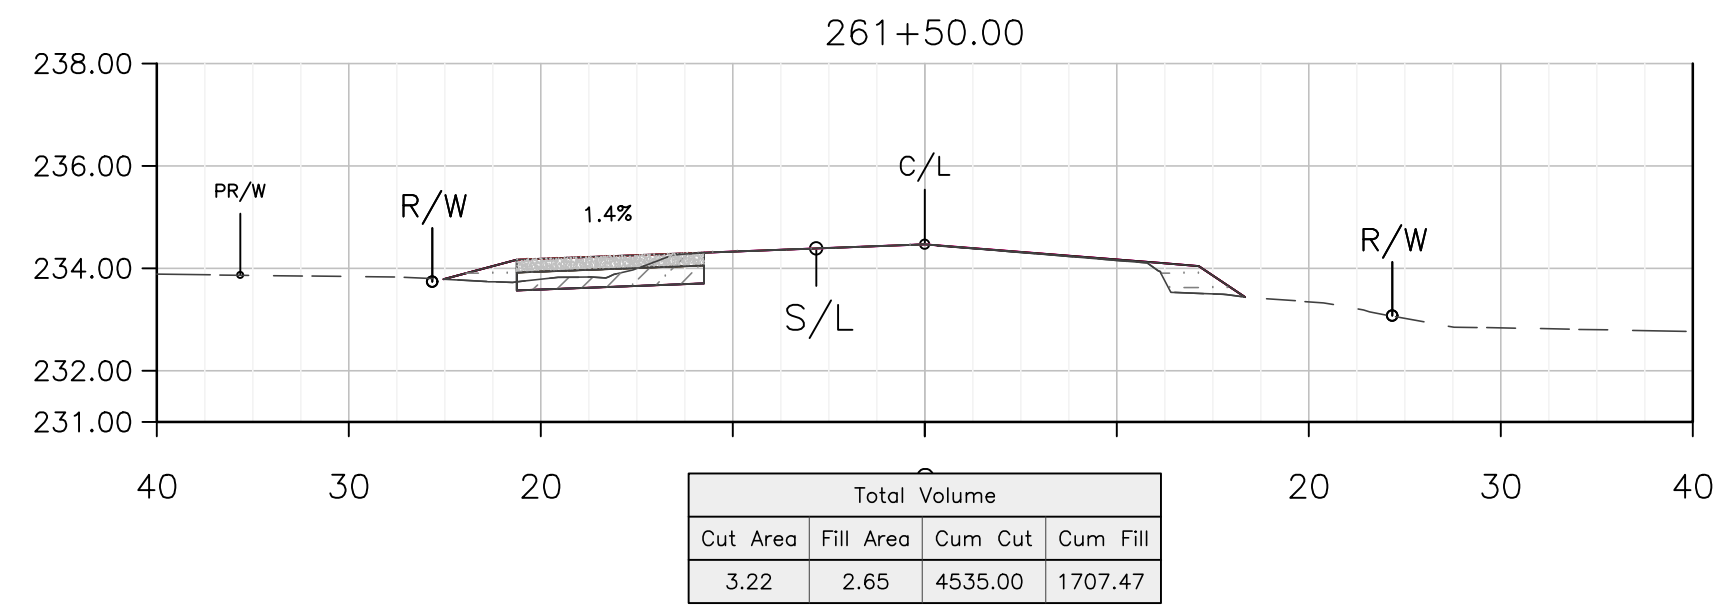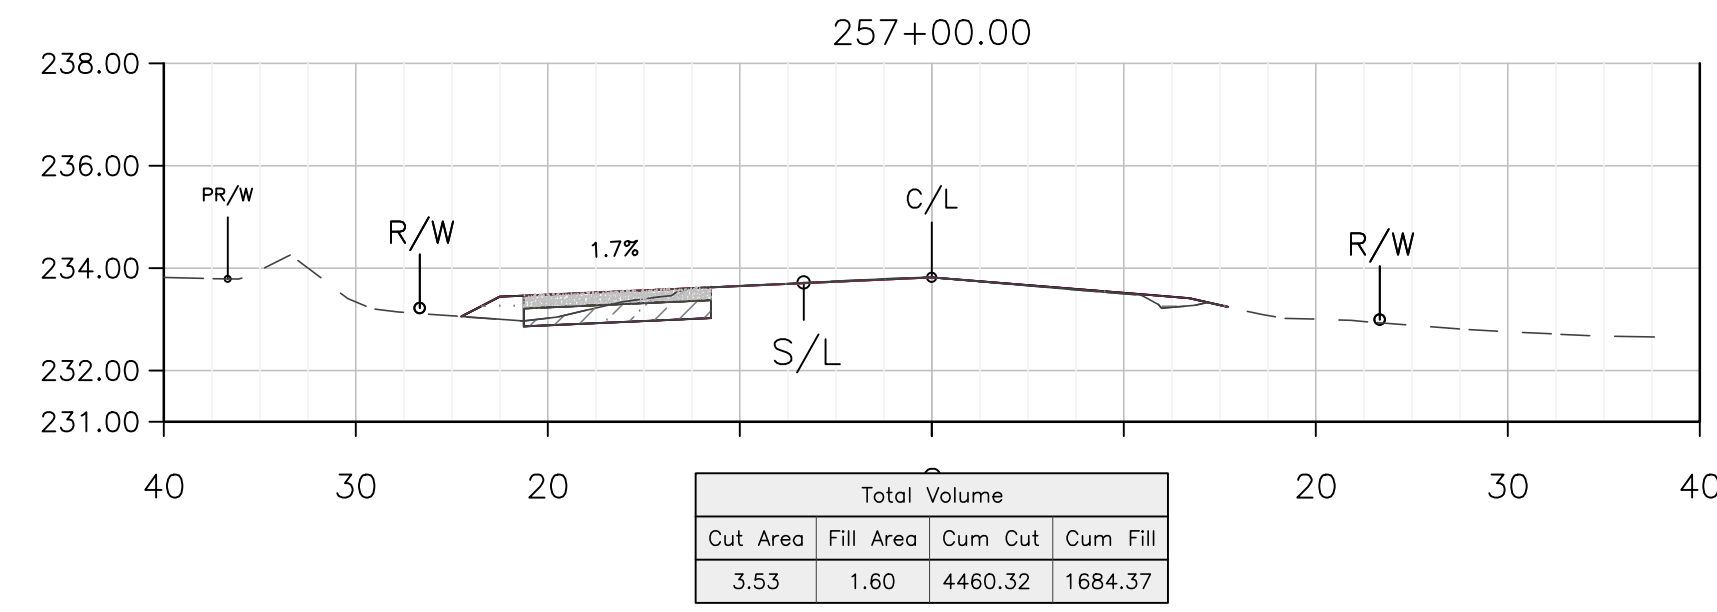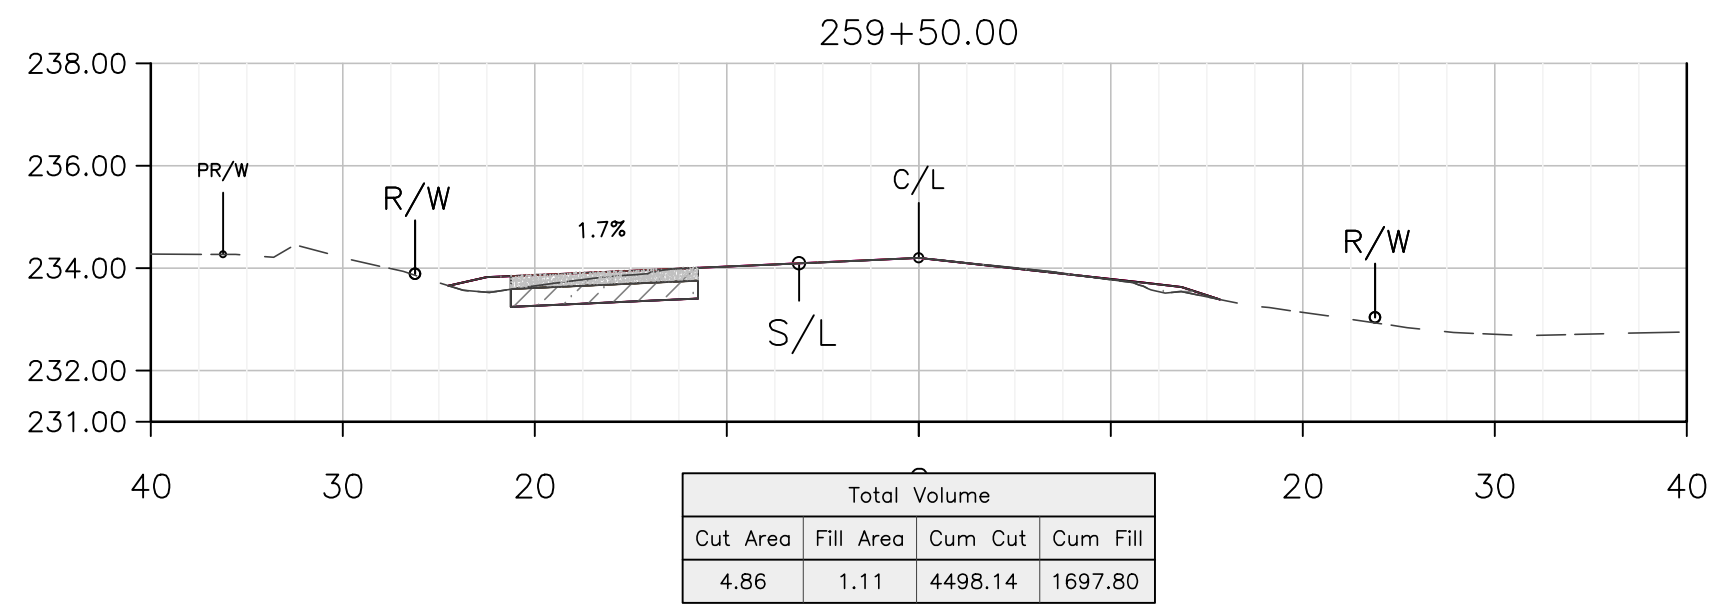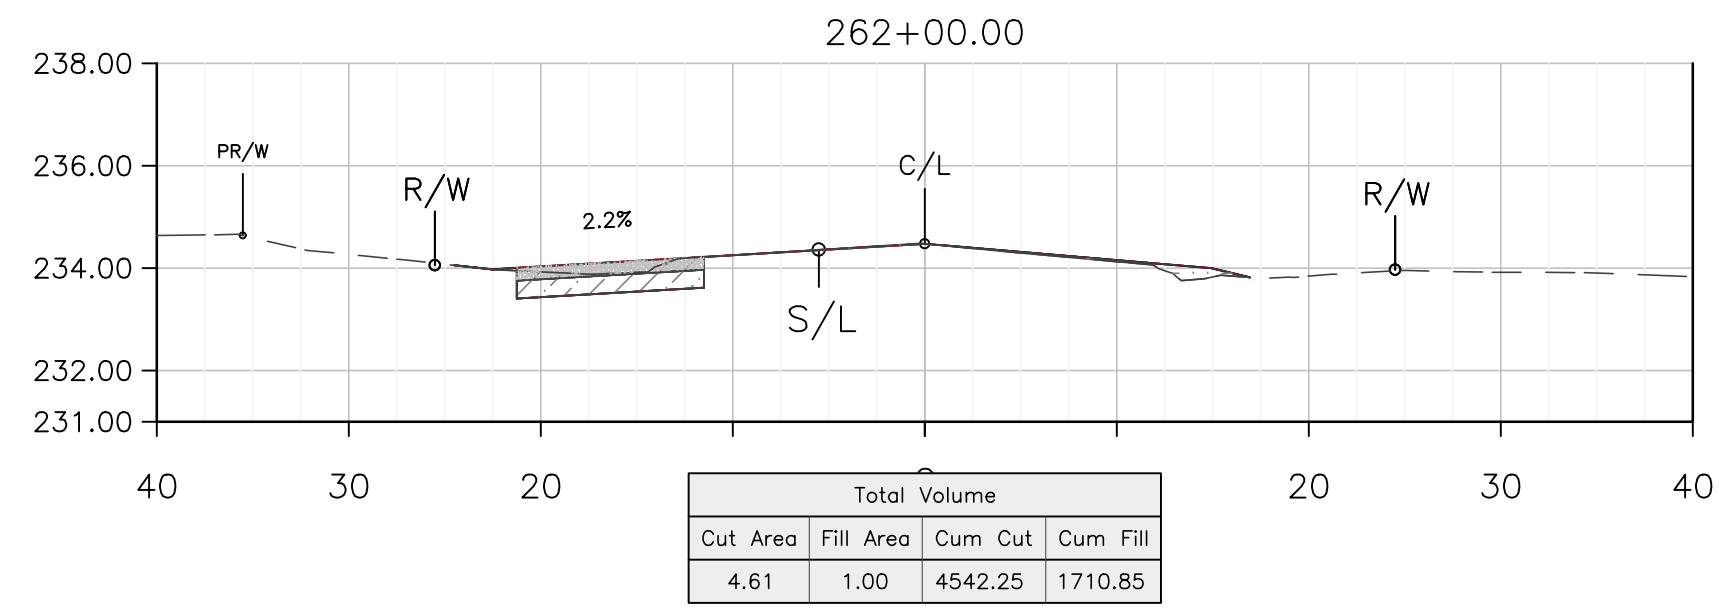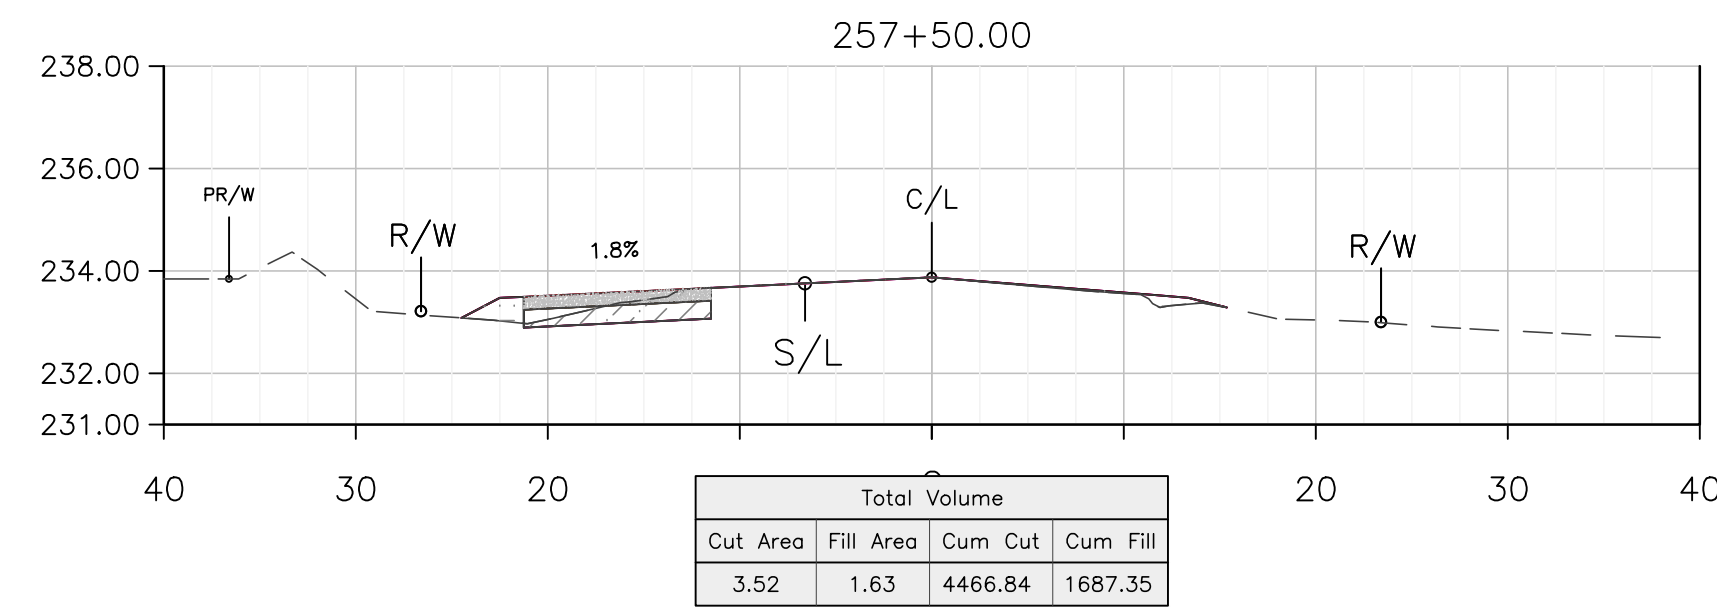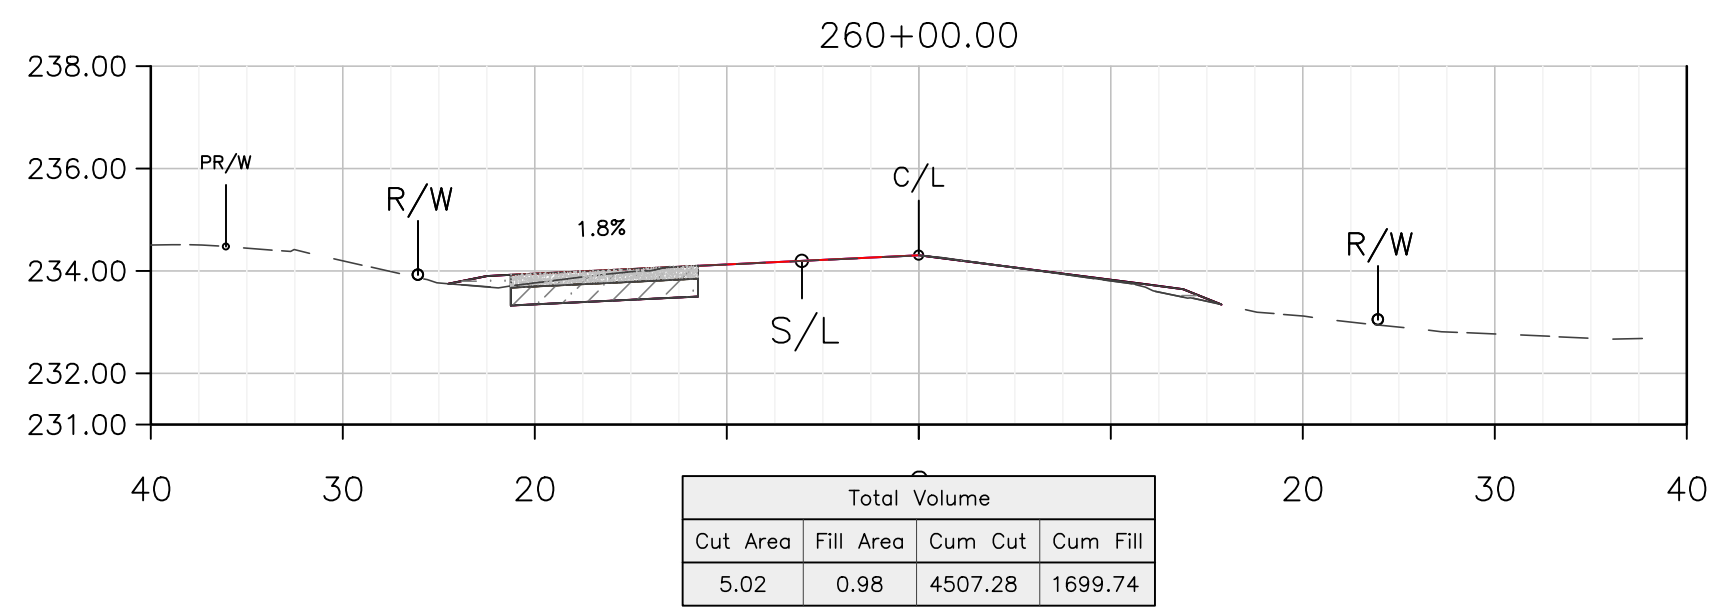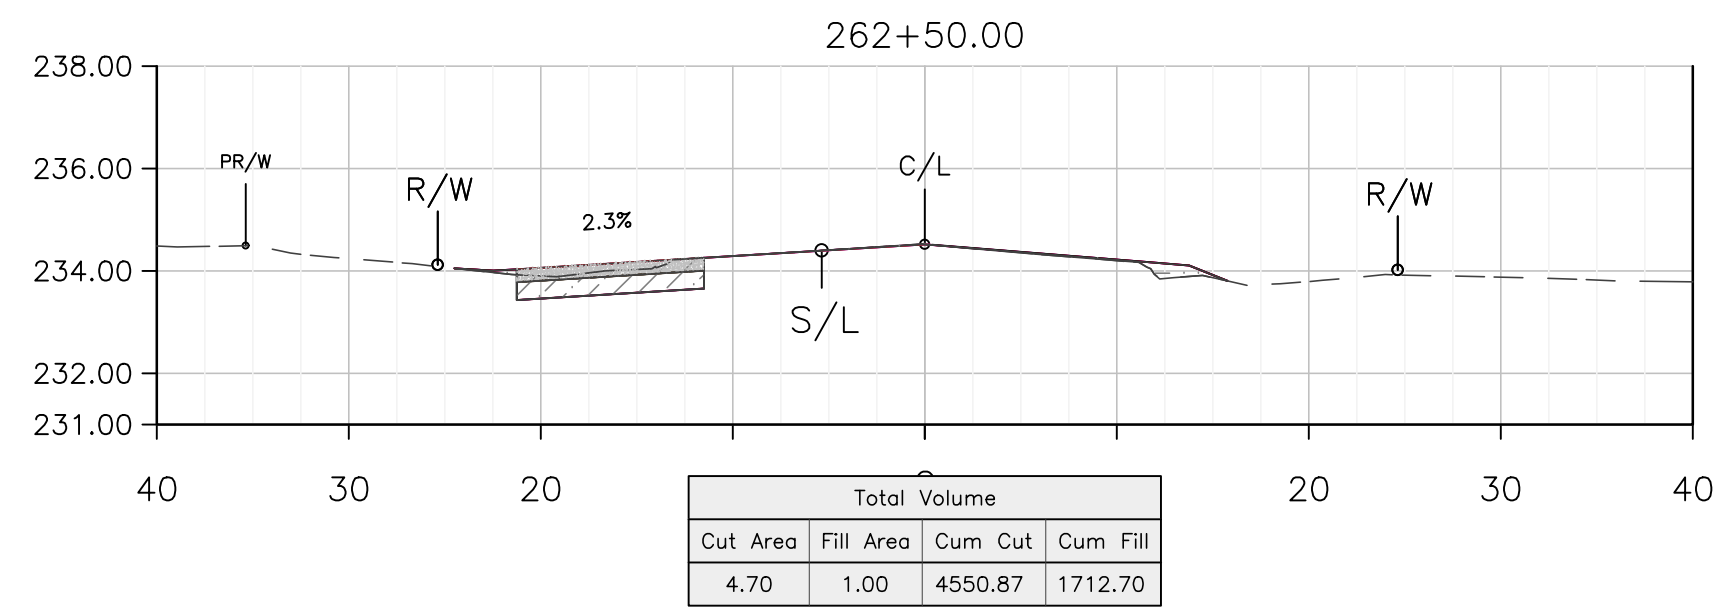

THESE CROSS SECTIONS ARE FOR THE CONTRACTOR'S INFORMATION ONLY. THEY ARE NOT TO BE CONSIDERED TO BE PART OF THE CONTRACT DOCUMENTS AND SHALL HAVE NO BEARING WHATSOEVER ON THE INTERPRETATION OF THE STANDARD SPECIFICATIONS, THE STANDARD PLANS, THE SPECIAL PROVISIONS, NOR SHALL THEY HAVE ANY BEARING WHATSOEVER ON THE INTERPRETATION OF THE OTHER PUBLICATIONS REFERENCED THEREIN.

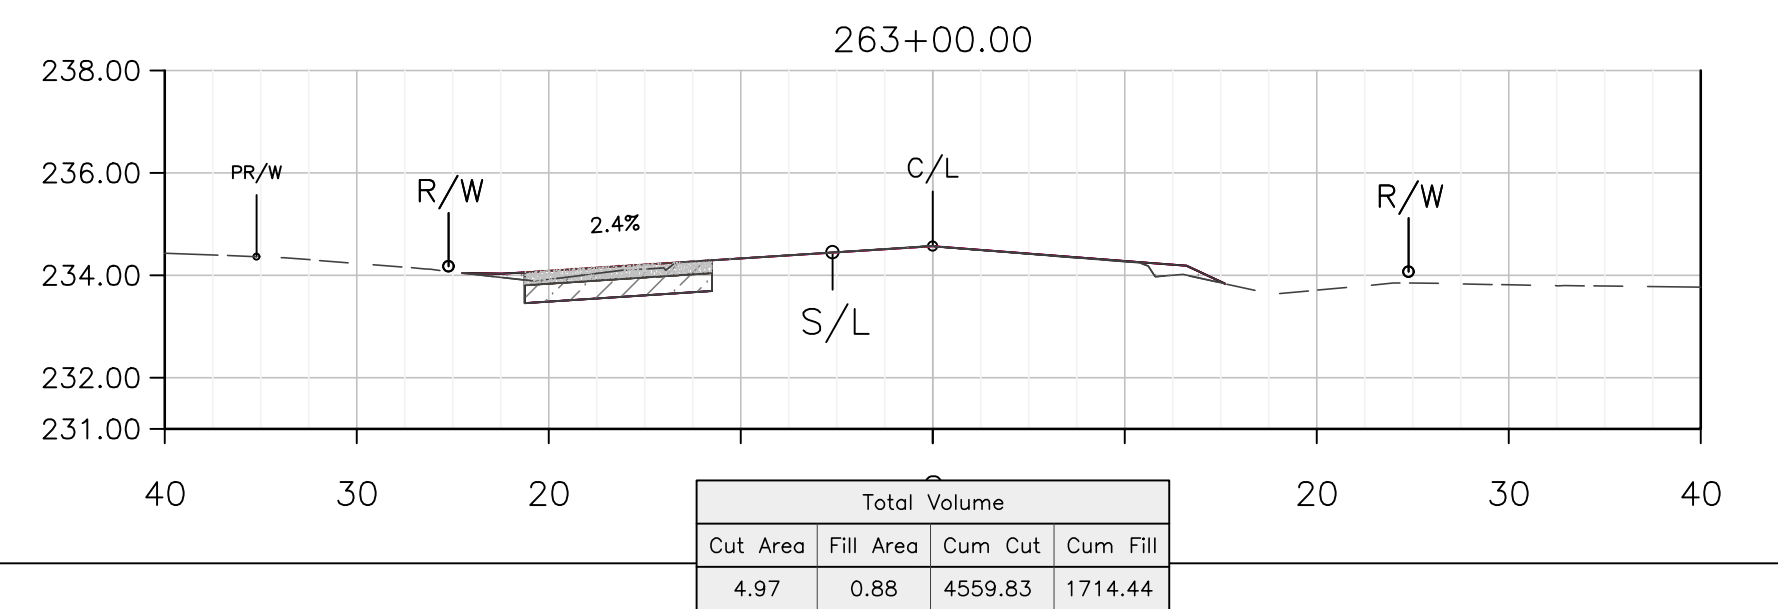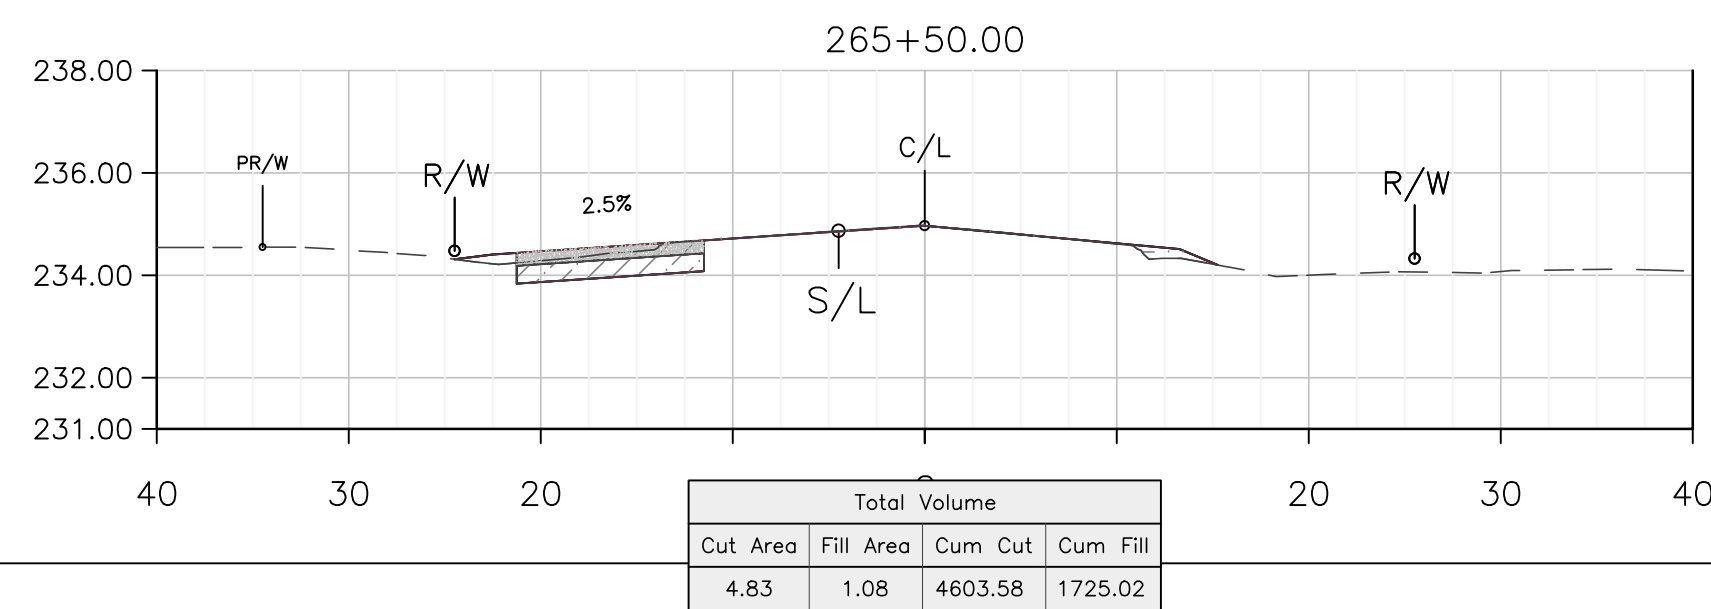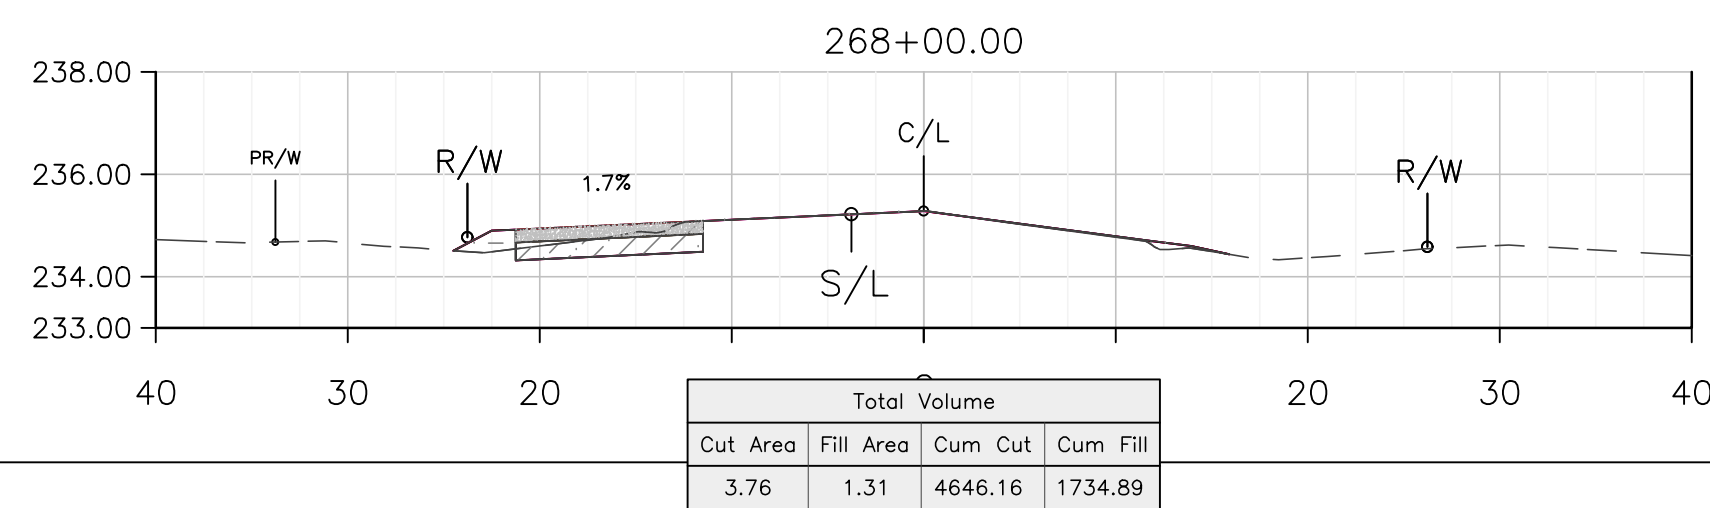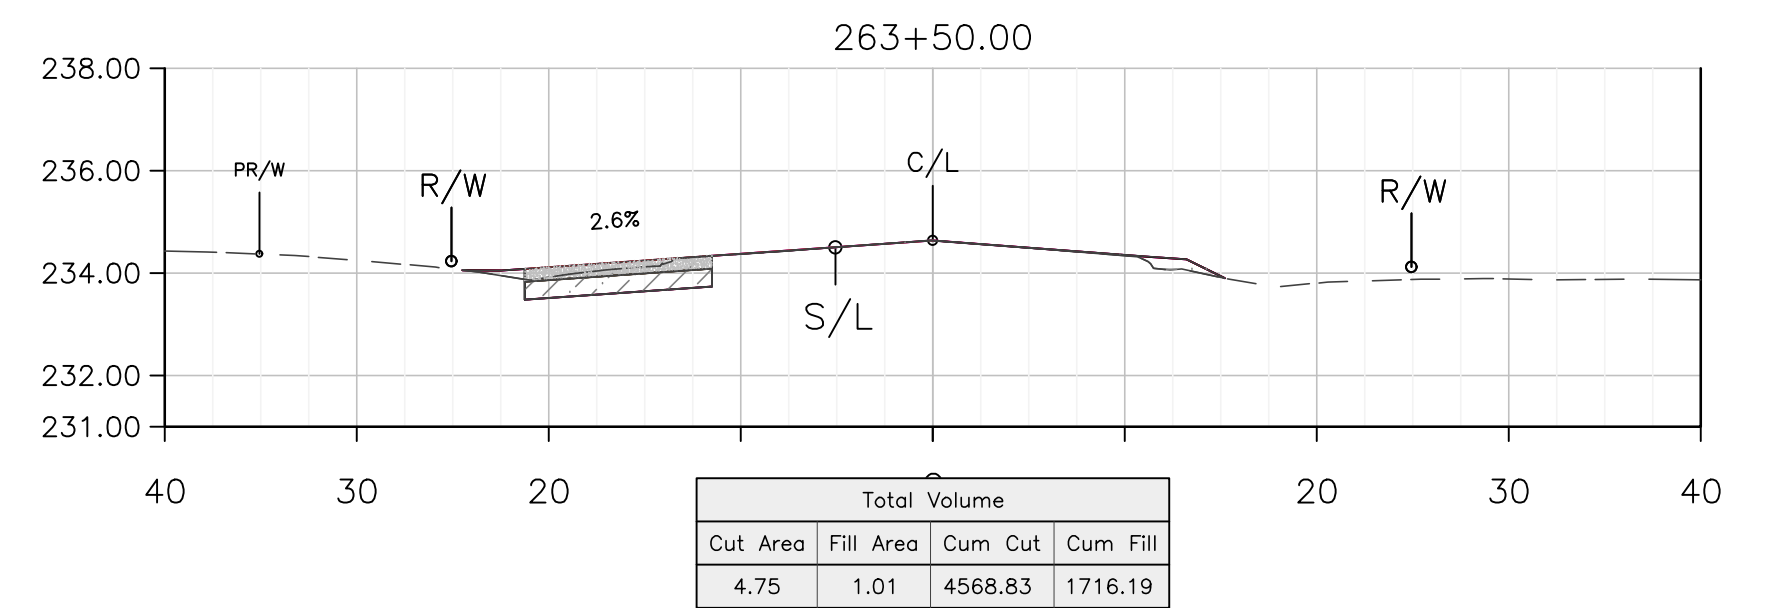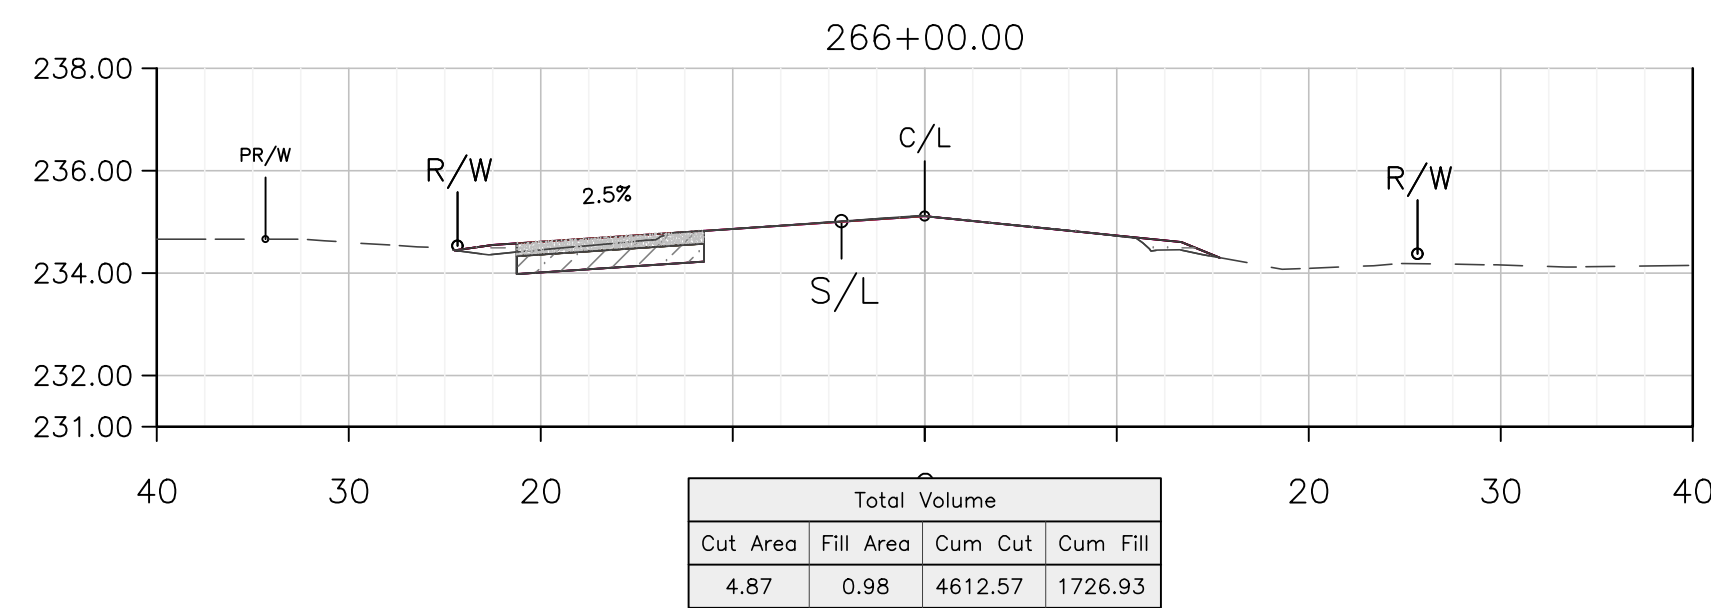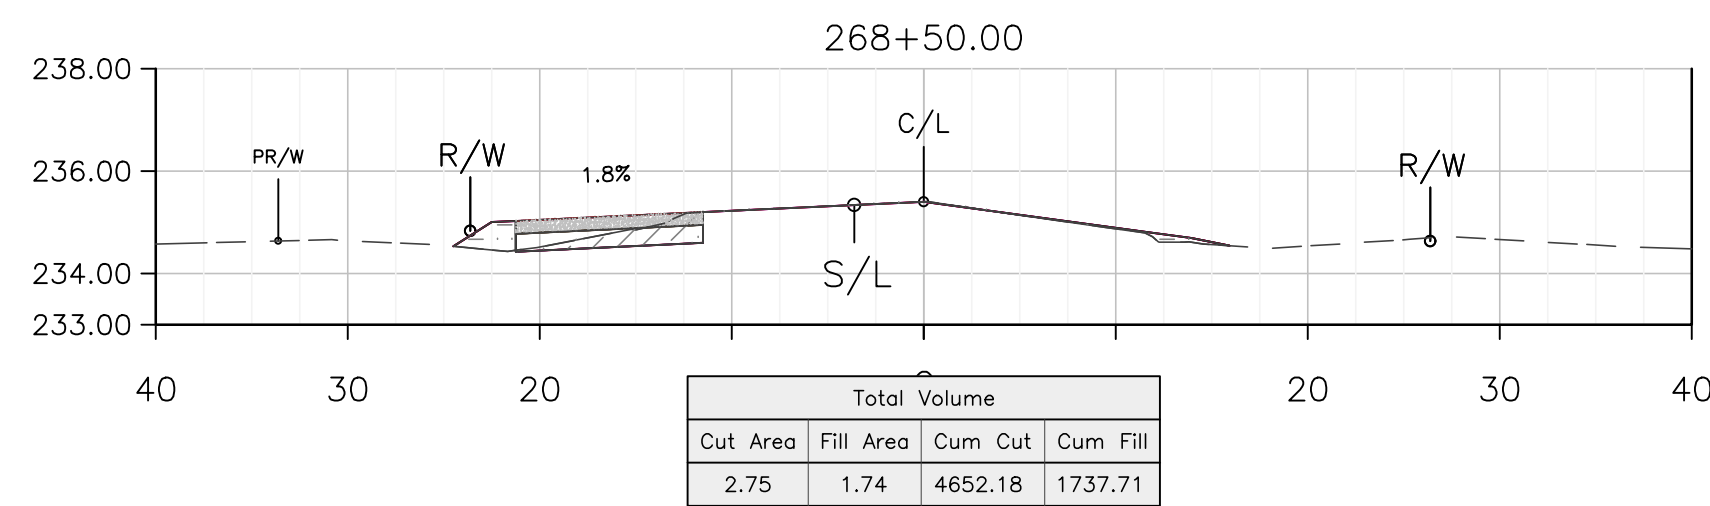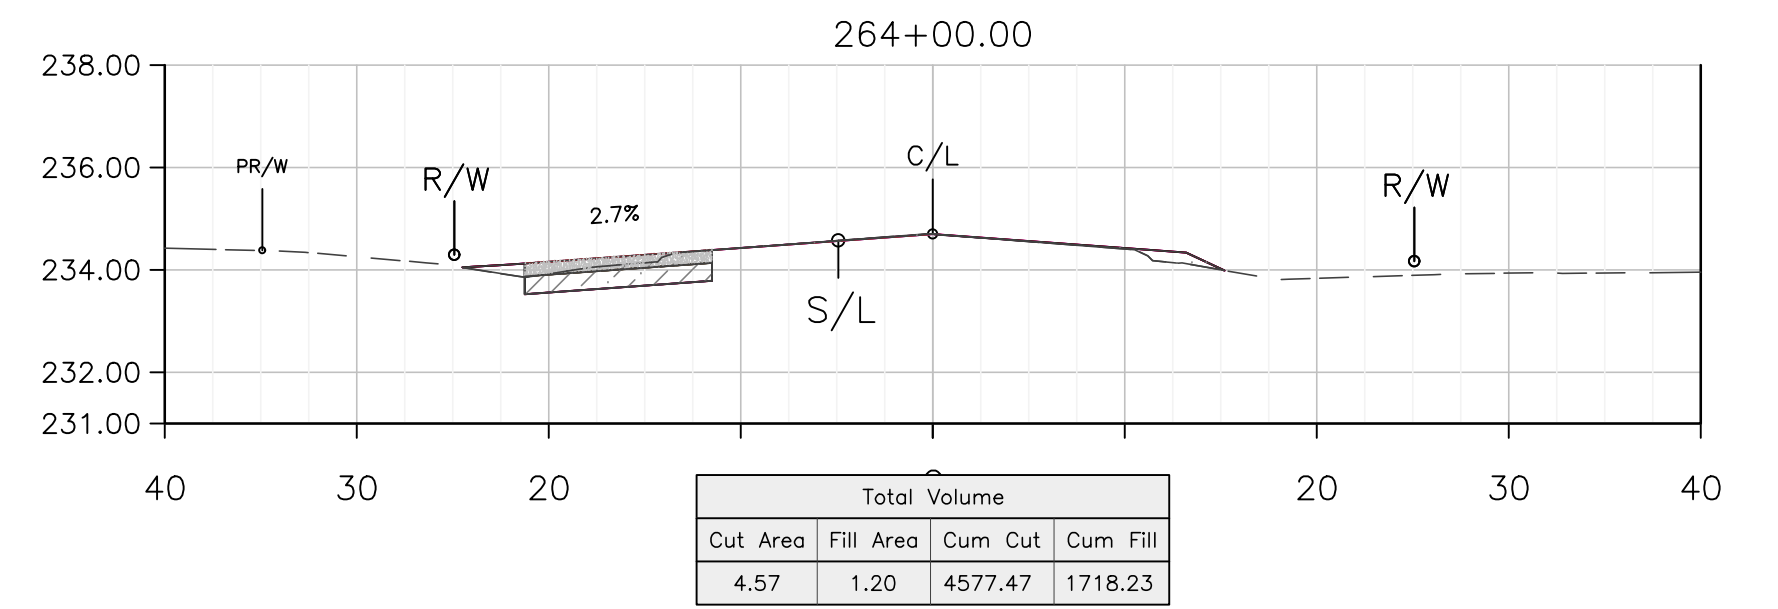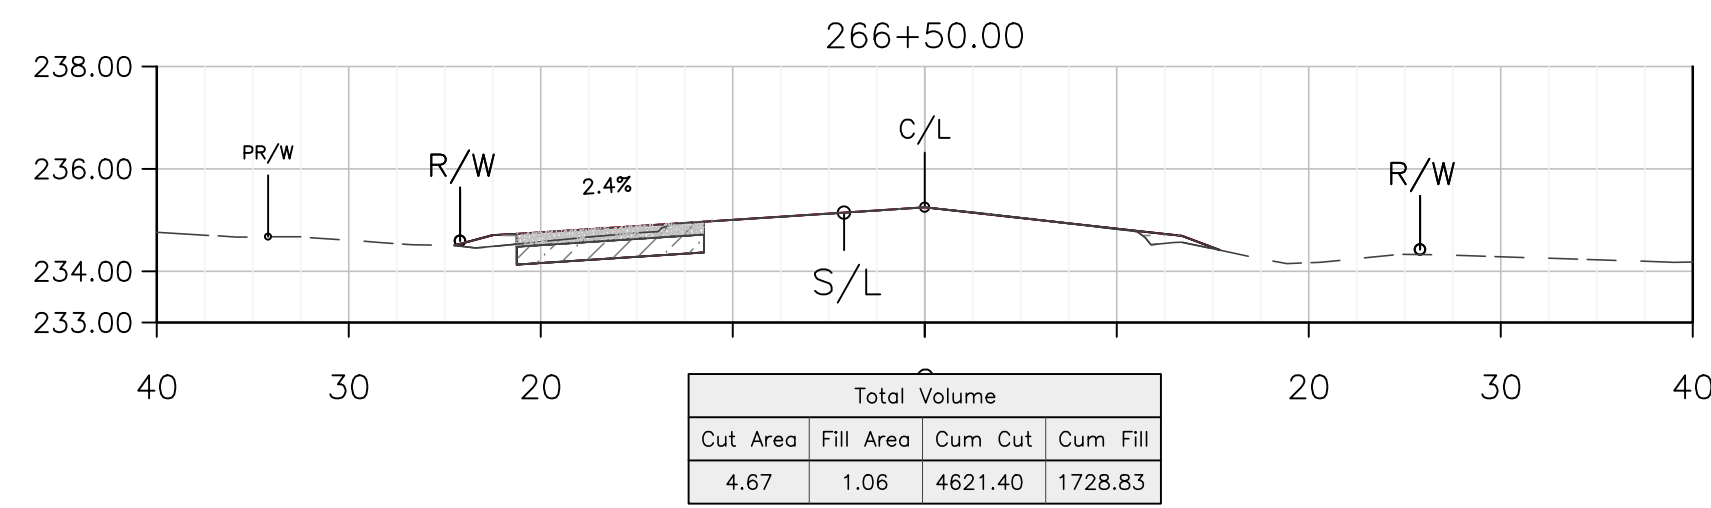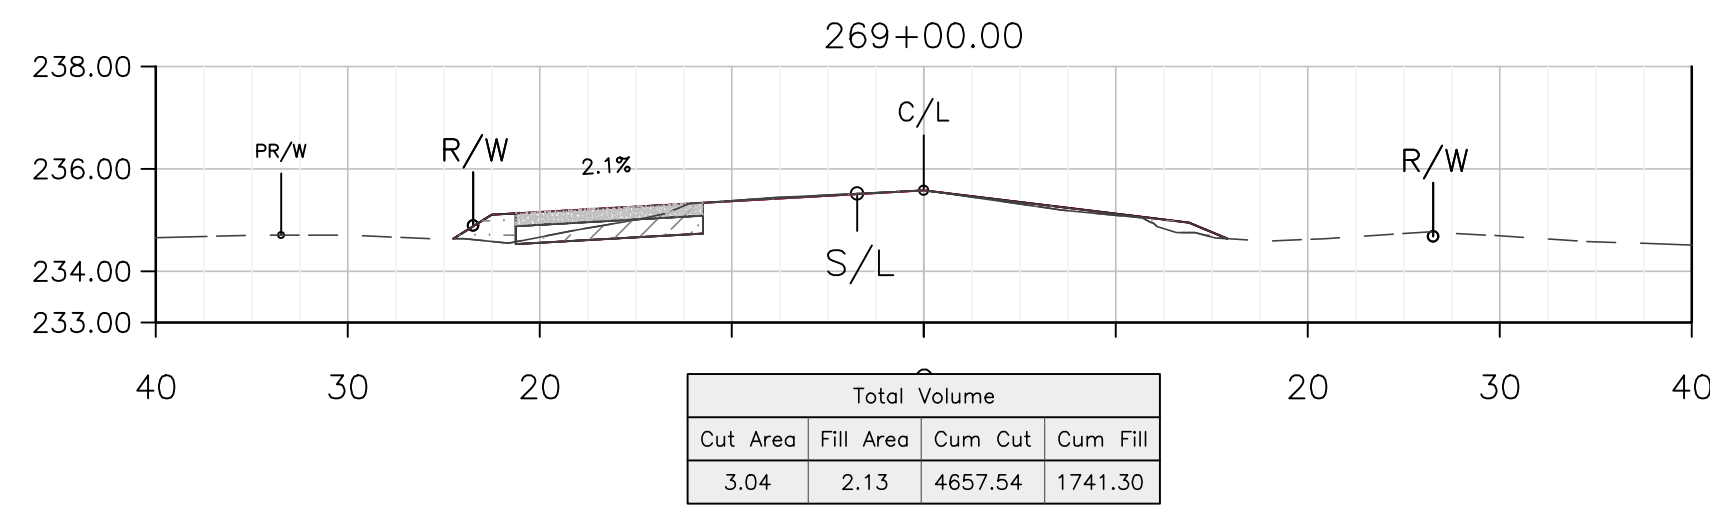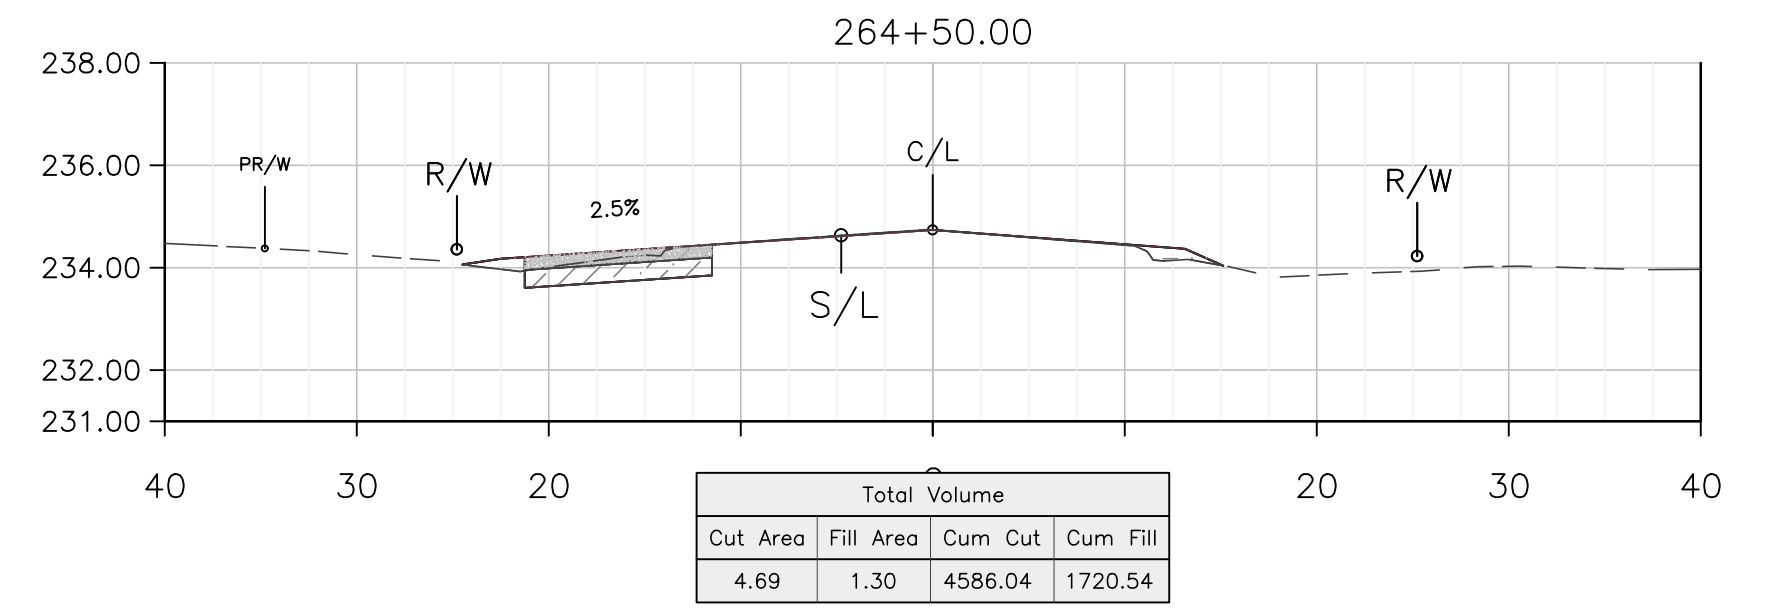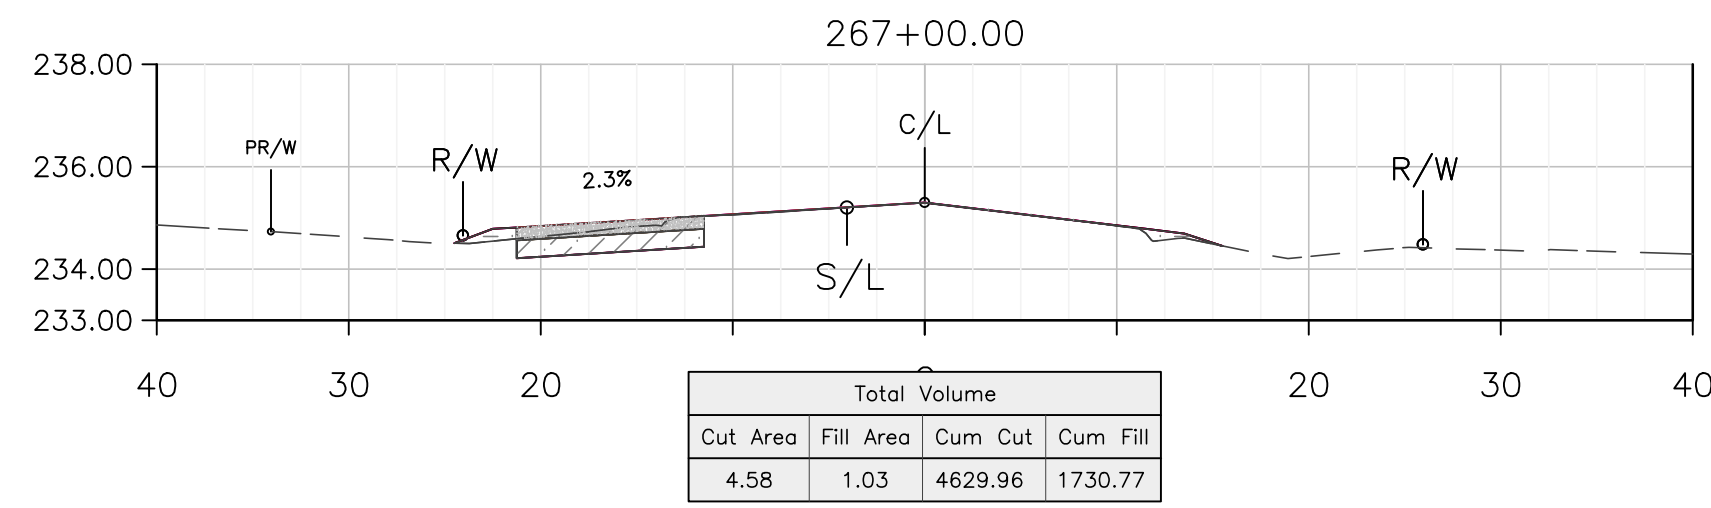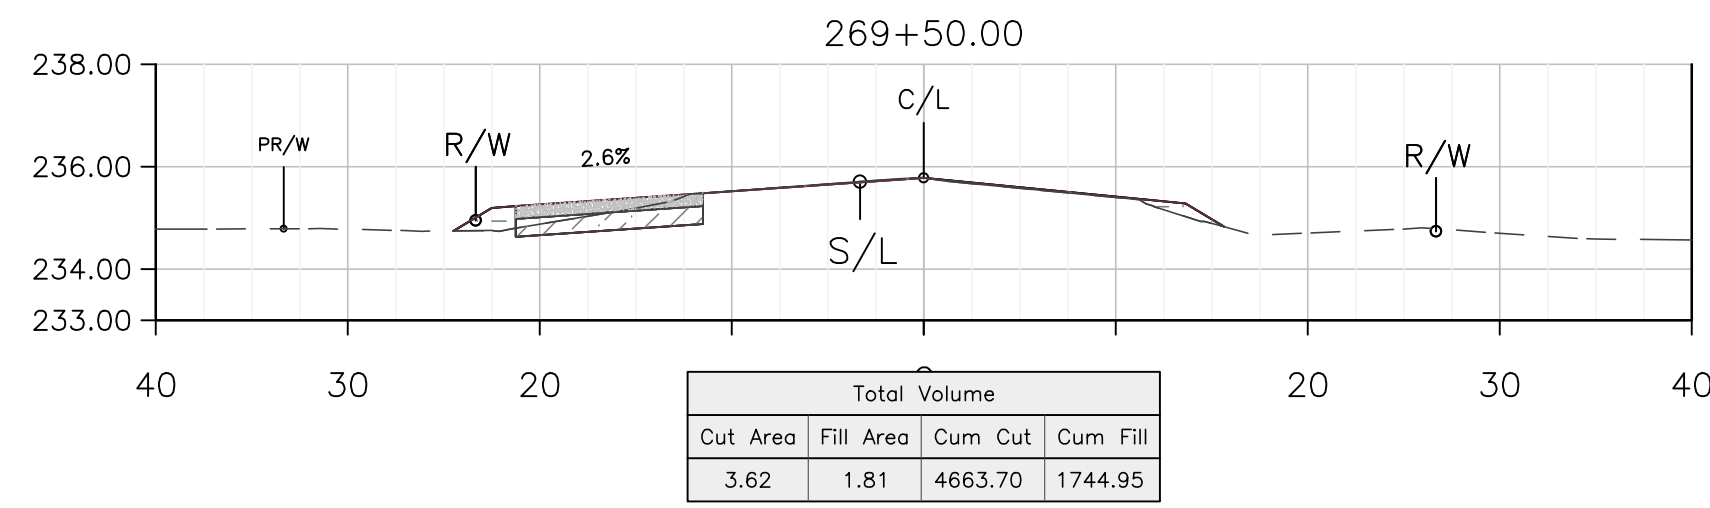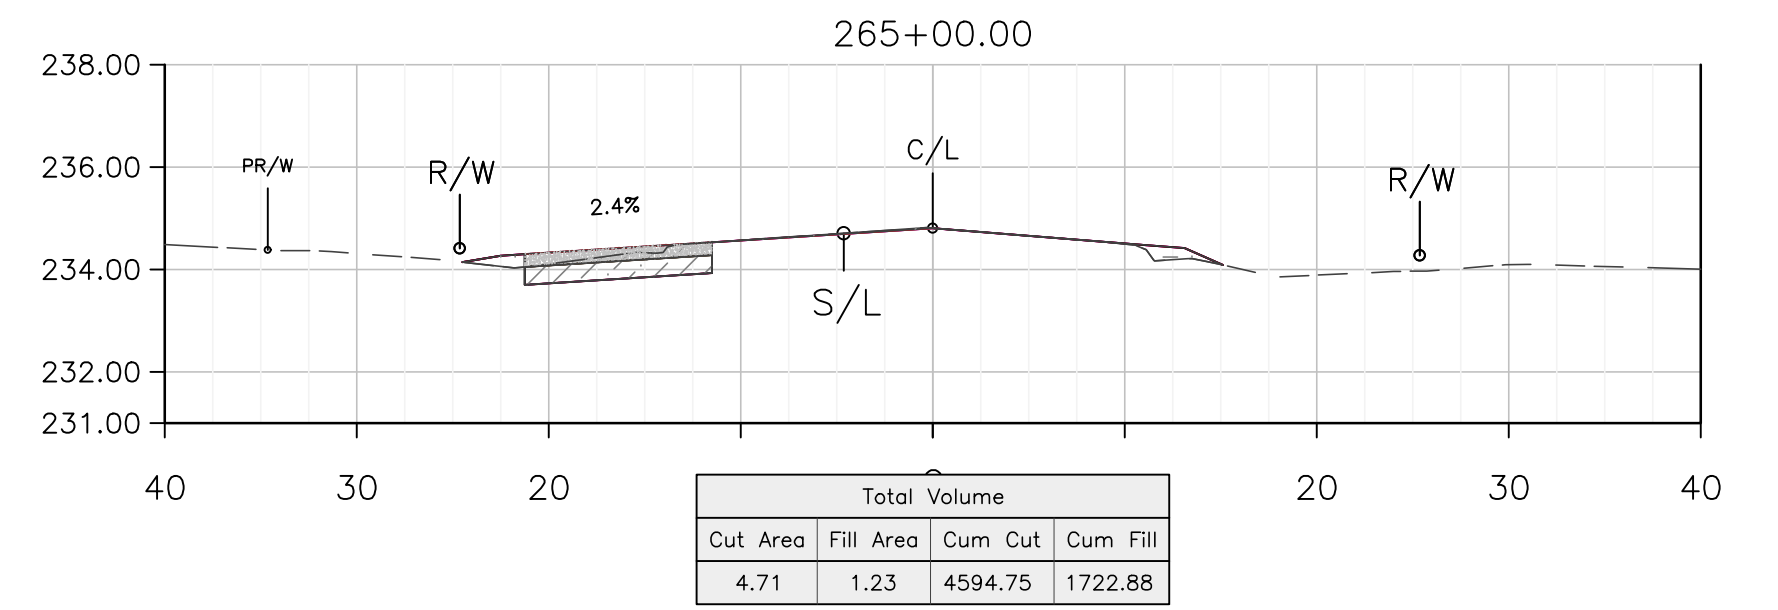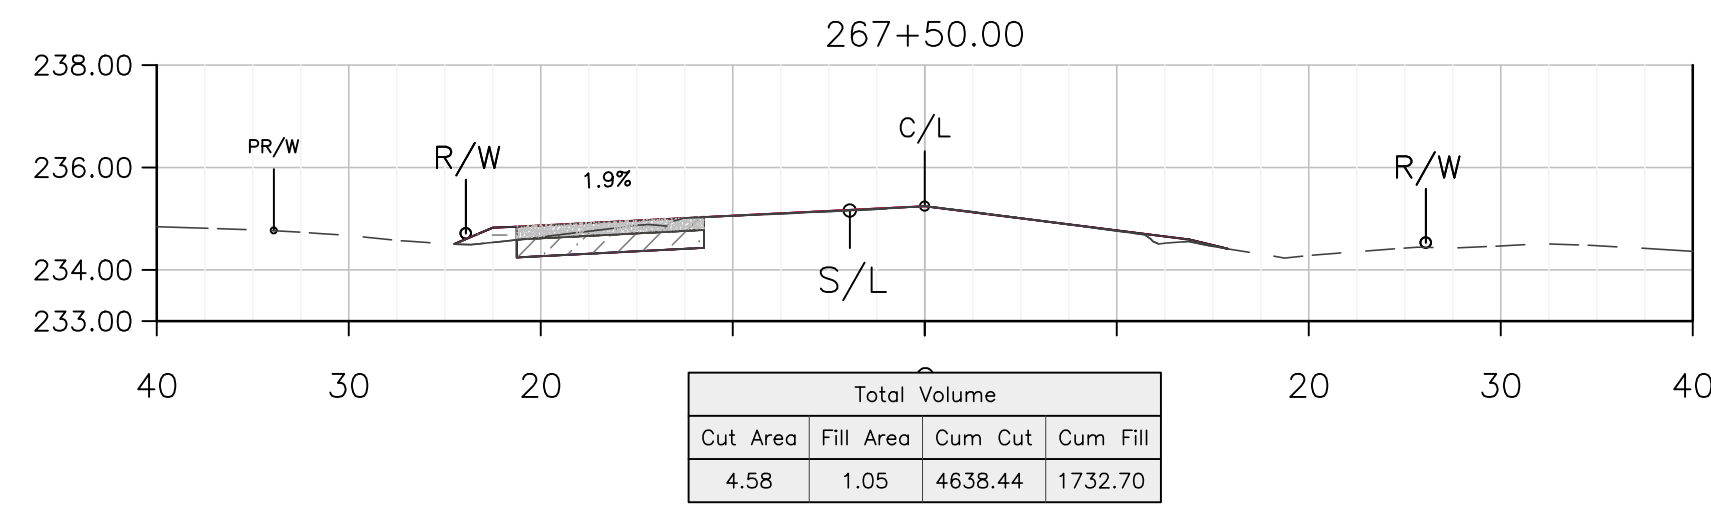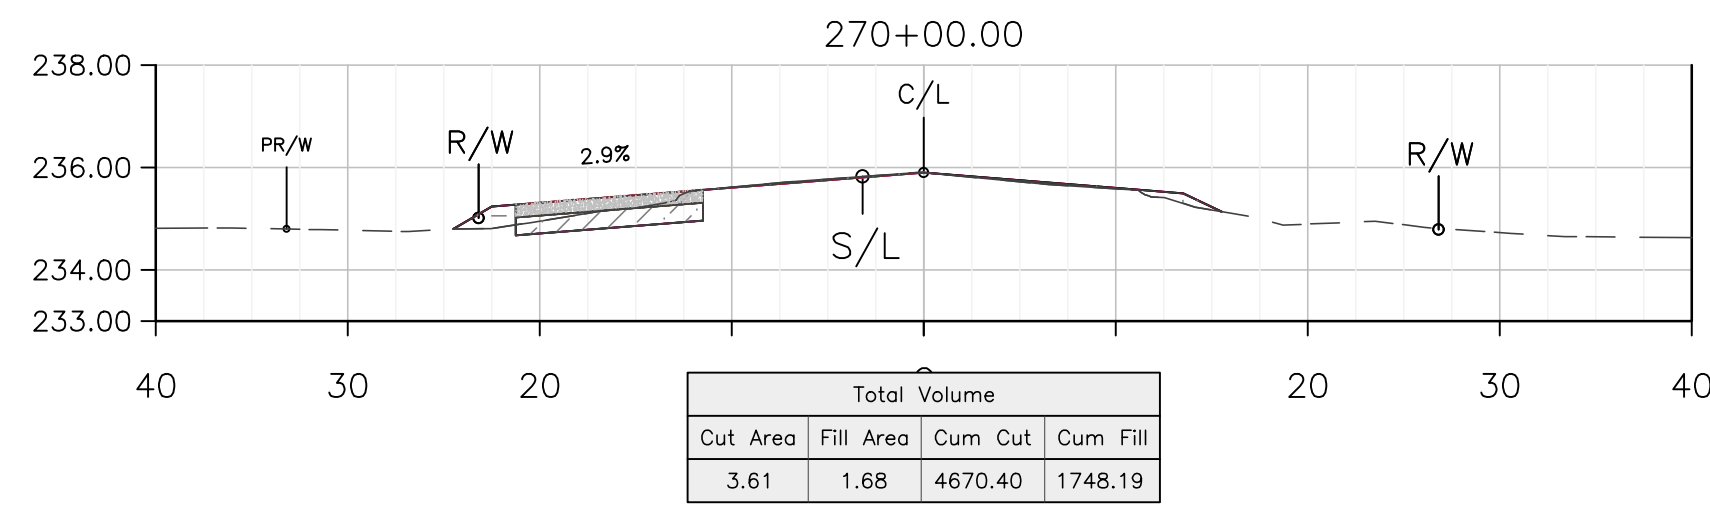

DEPARTMENT OF PUBLIC WORKS AND PLANNING

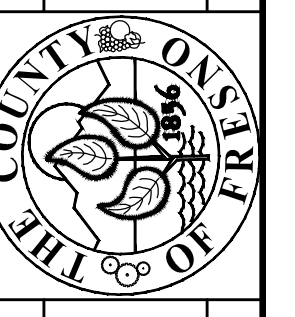

PROJECT
JENSEN AVENUE SHOULDER
IMPROVEMENTS & OVERLAY
MADERA AVE TO DICKINSON AVE

SCALE
10' = 20' HZ
2.5' = 5.0' VT

DESIGNED: B.KHALIQ
DRAWN: B.KHALIQ
CHECKED: S.ARTAL

DRAWING NO. ###

BRIDGE NO. ###













ROAD NO. ###

DATE
2/2020
2/2020
2/2020

SHEET NO. C31

TOTAL ###

THESE CROSS SECTIONS ARE FOR THE CONTRACTOR'S INFORMATION ONLY. THEY ARE NOT TO BE CONSIDERED TO BE PART OF THE CONTRACT DOCUMENTS AND SHALL HAVE NO BEARING WHATSOEVER ON THE INTERPRETATION OF THE STANDARD SPECIFICATIONS, THE STANDARD PLANS, THE SPECIAL PROVISIONS, NOR SHALL THEY HAVE ANY BEARING WHATSOEVER ON THE INTERPRETATION OF THE OTHER PUBLICATIONS REFERENCED THEREIN.

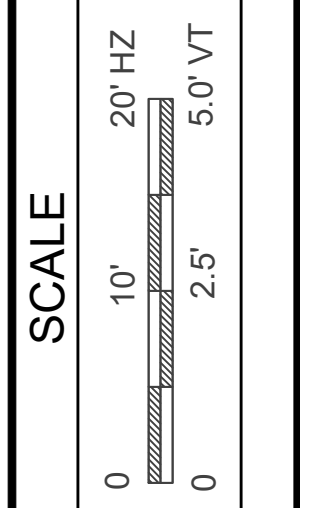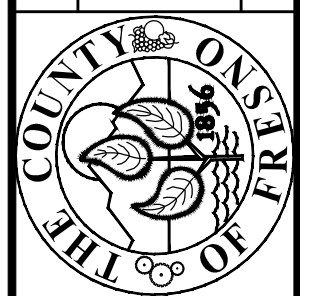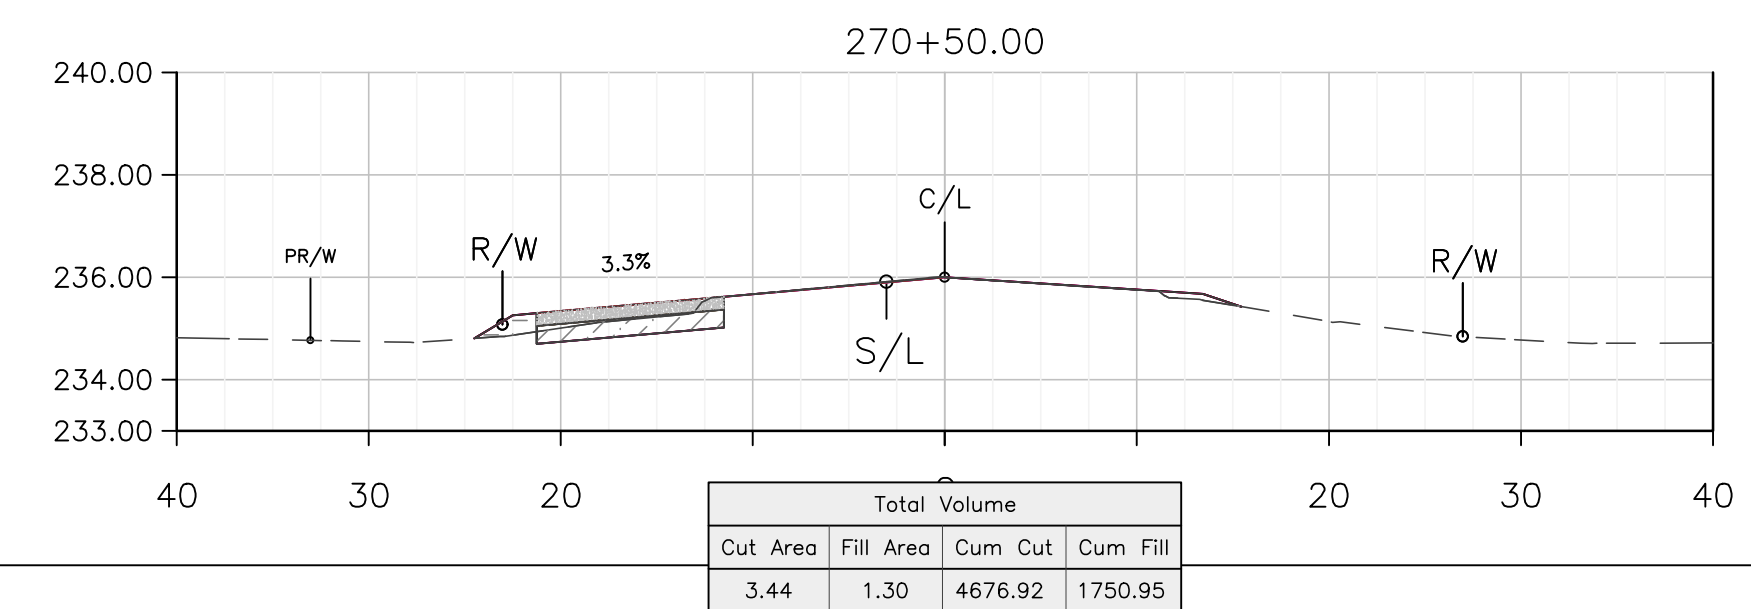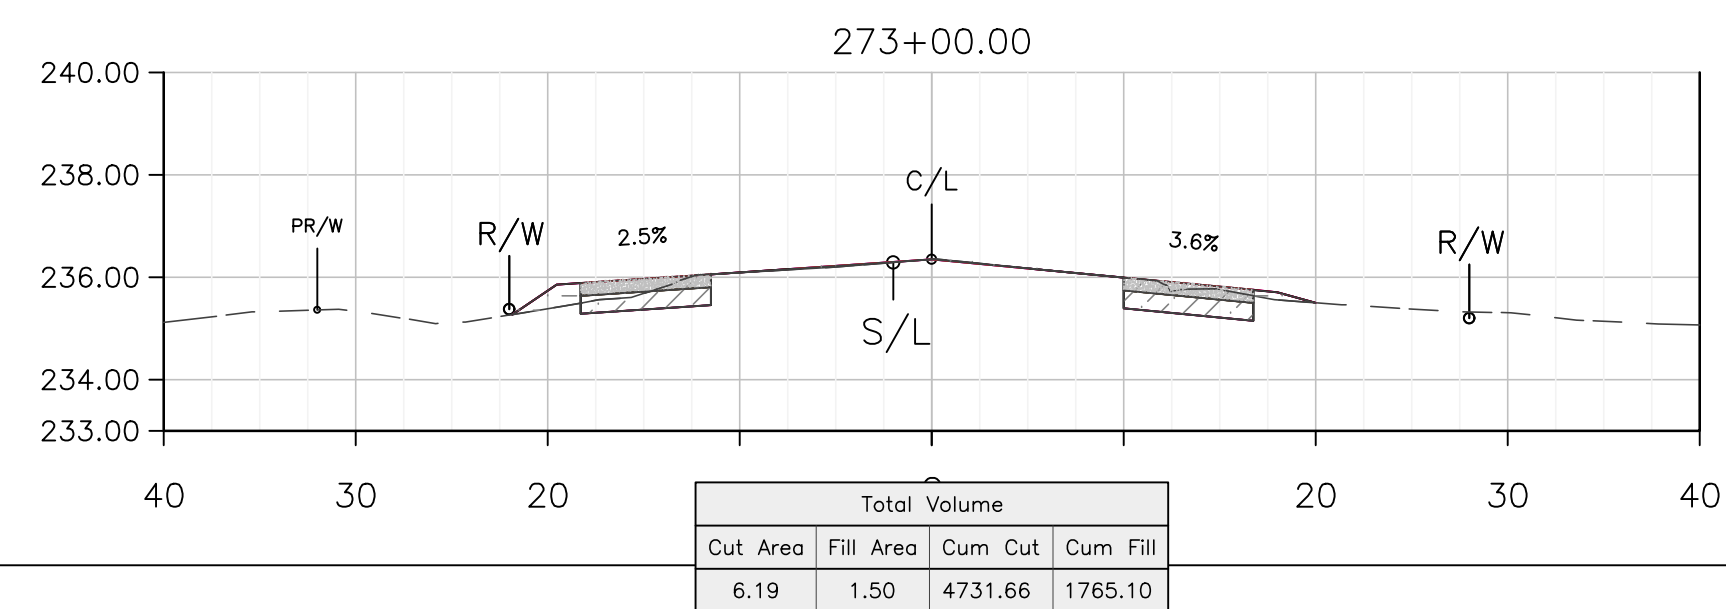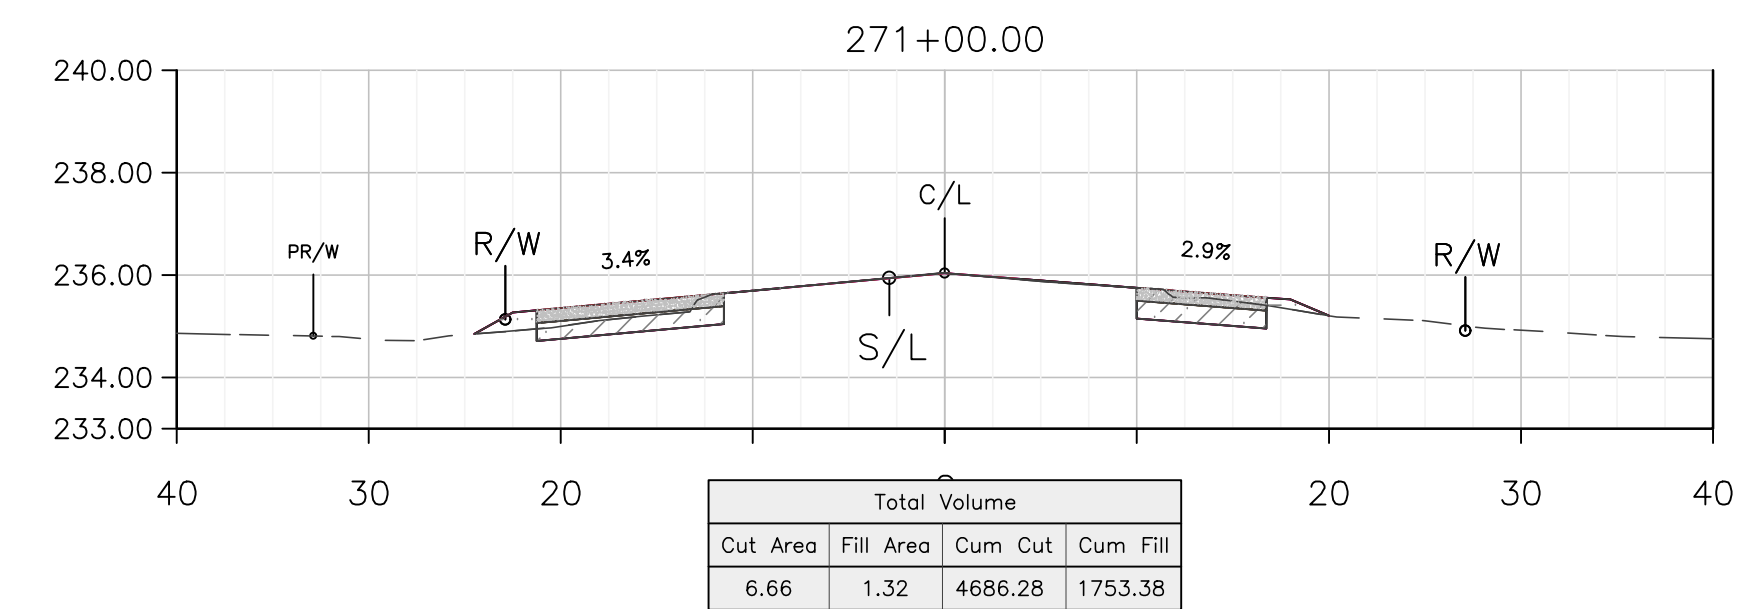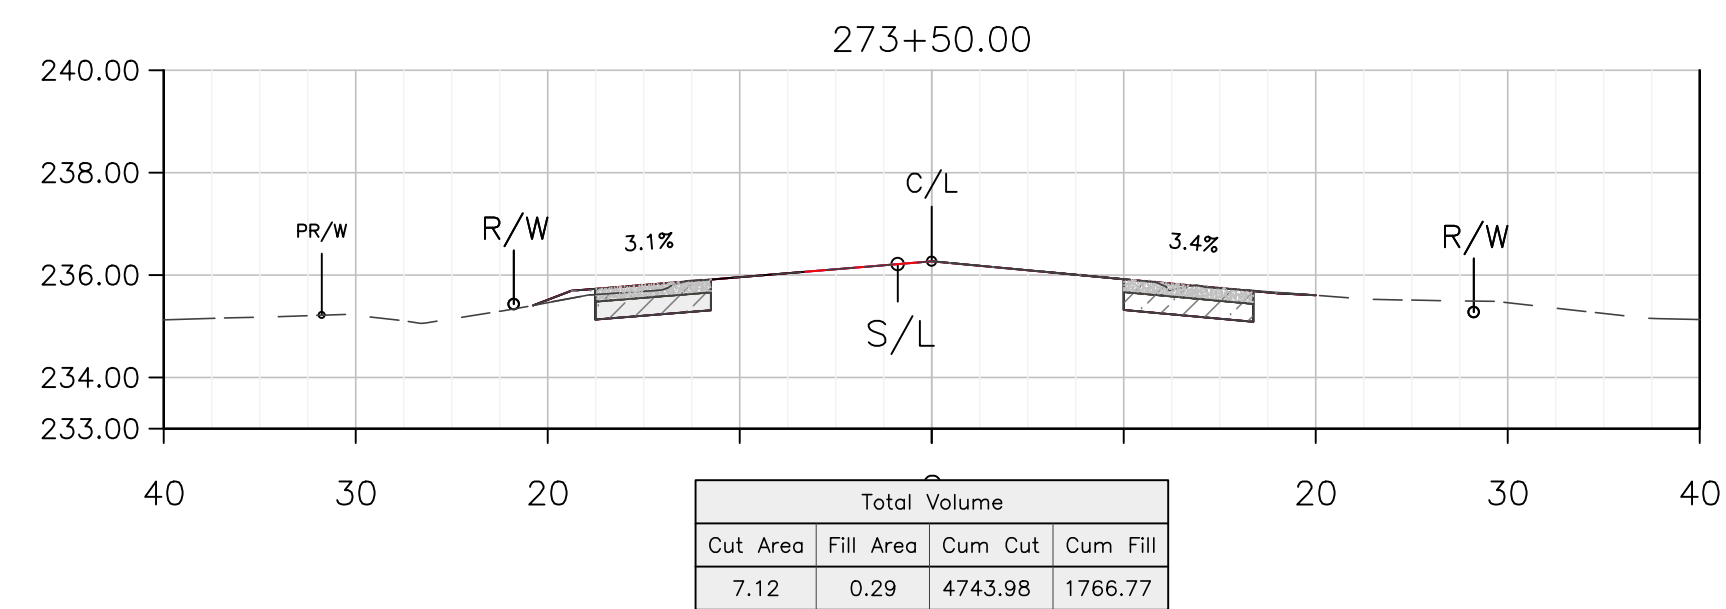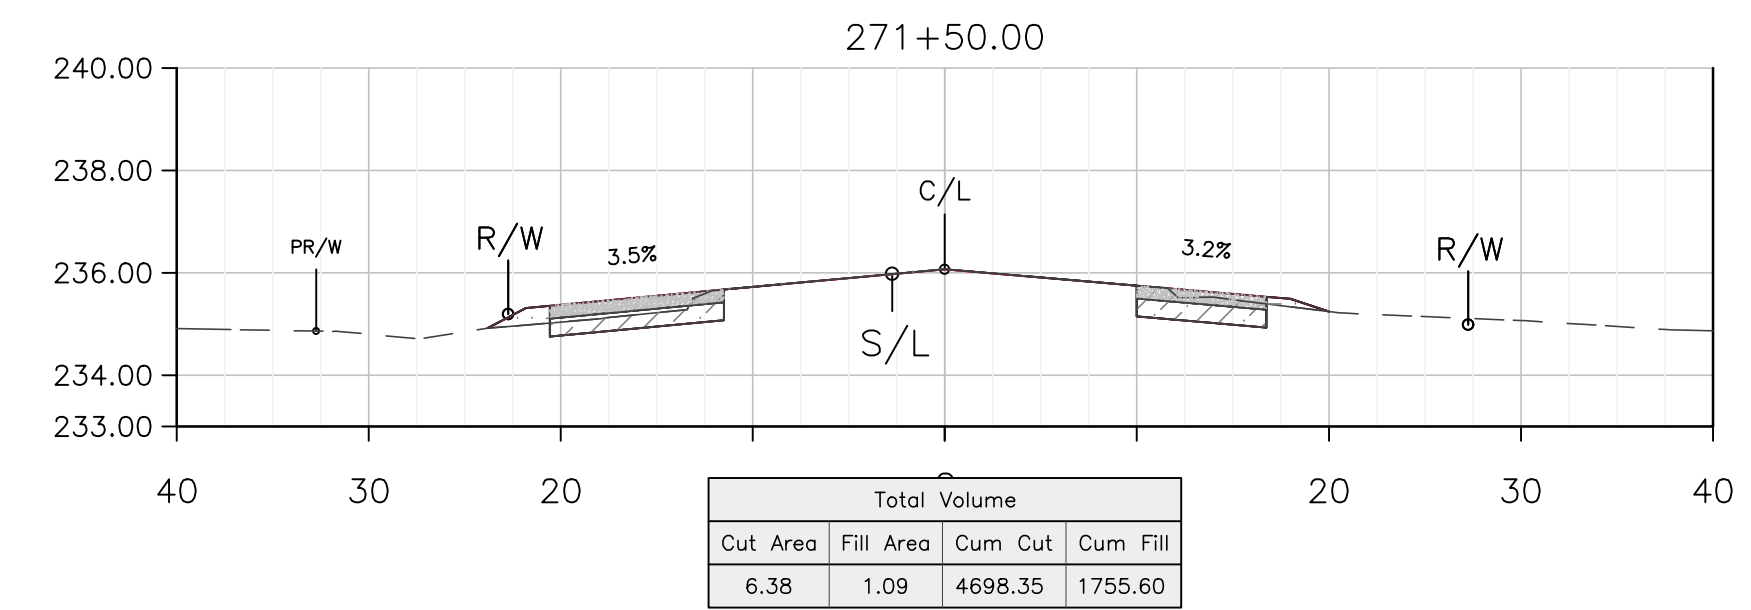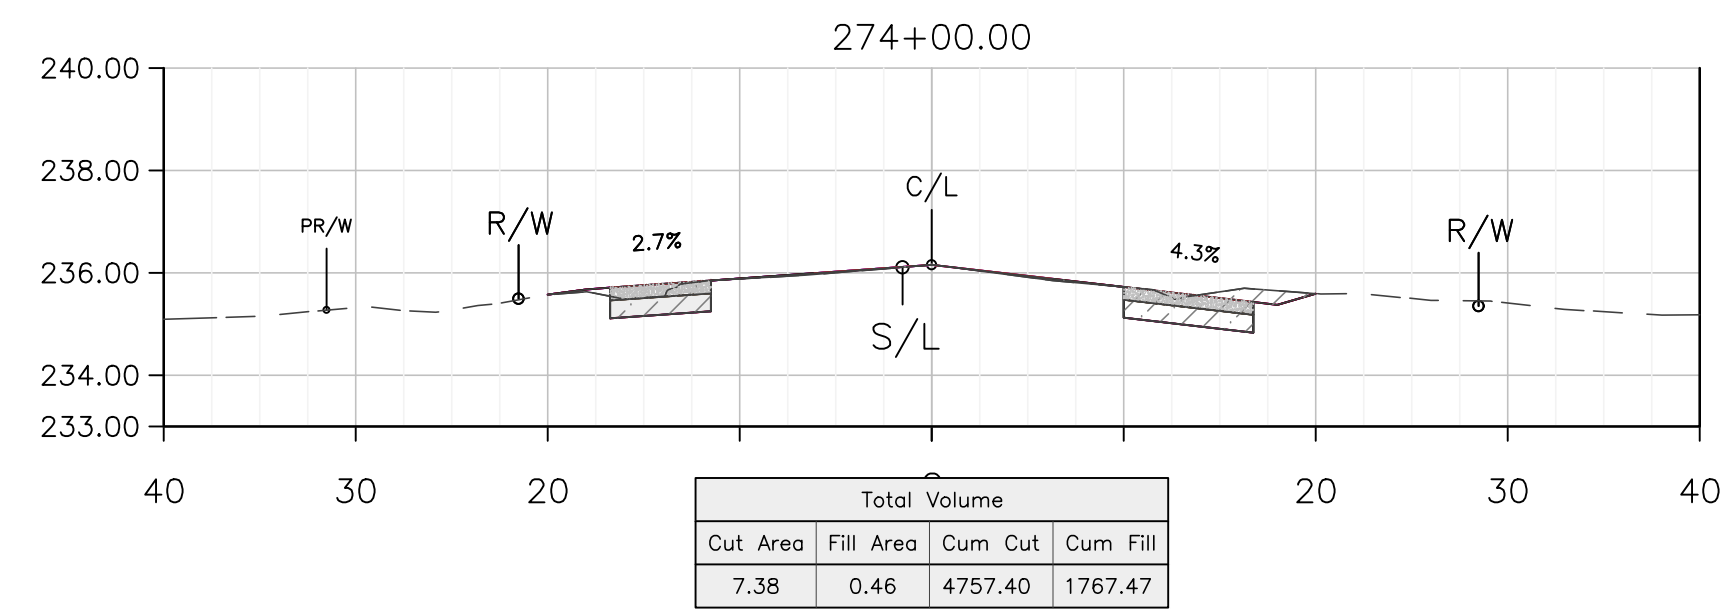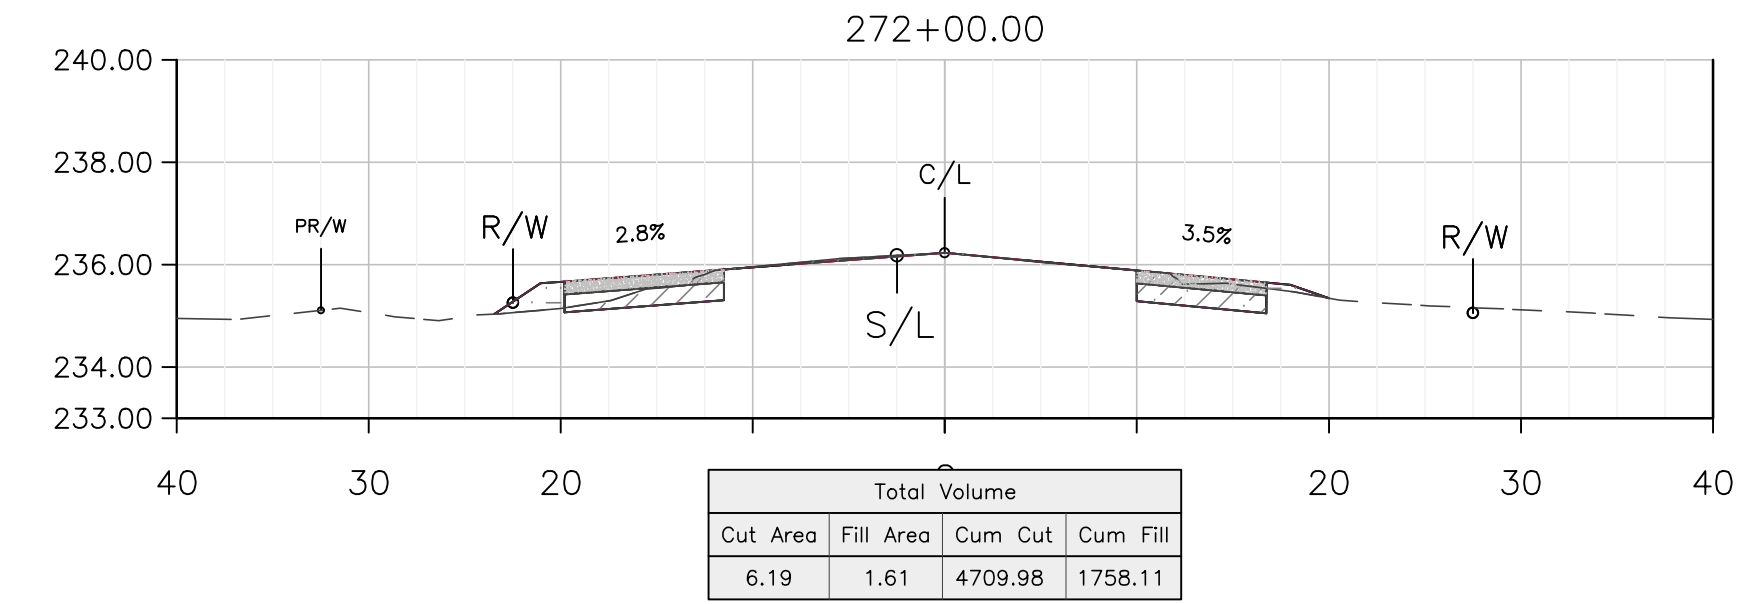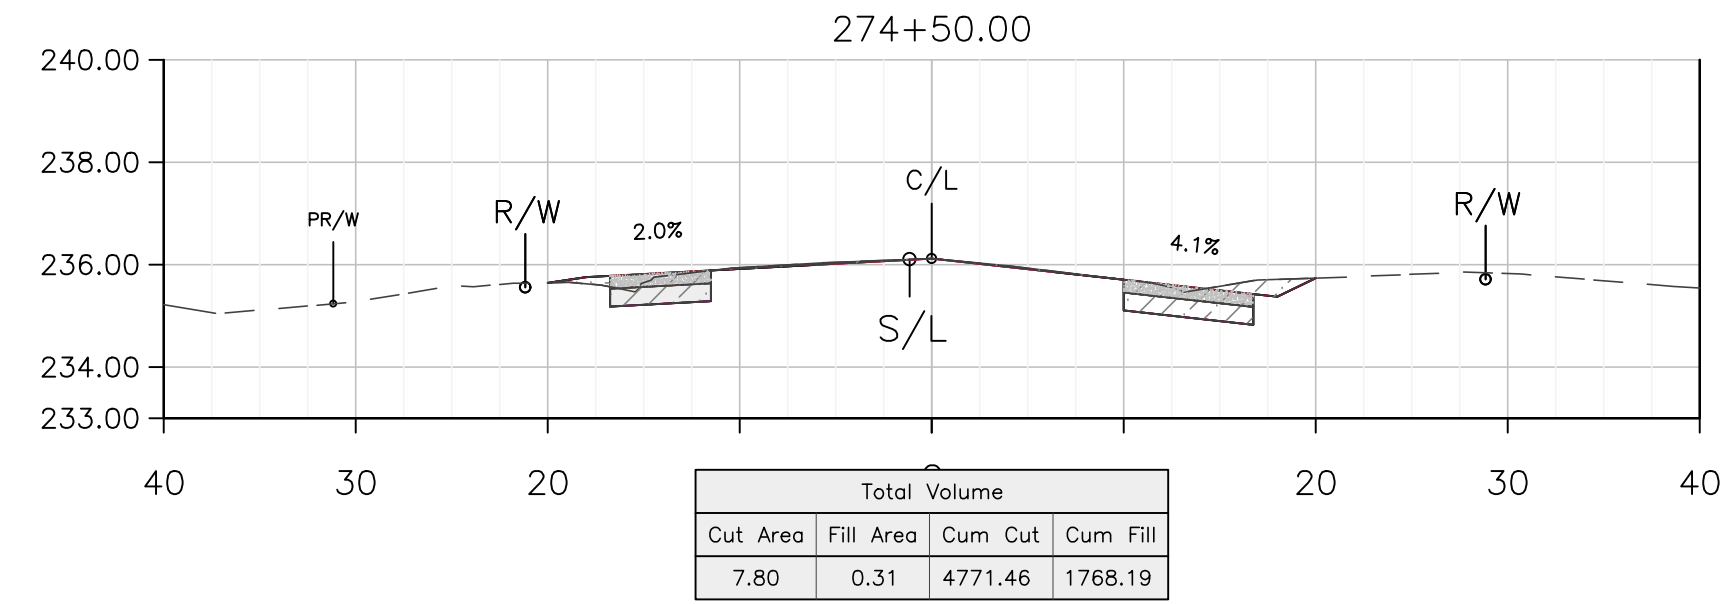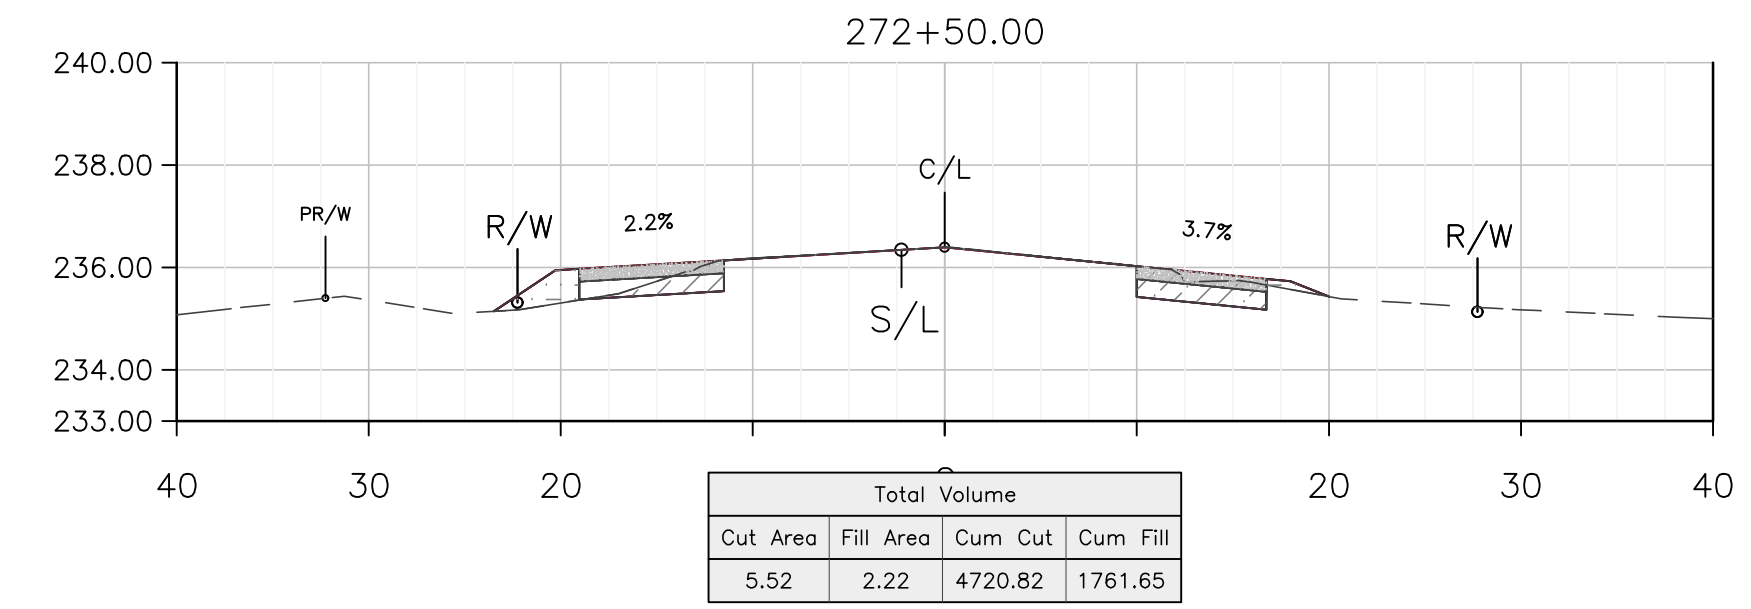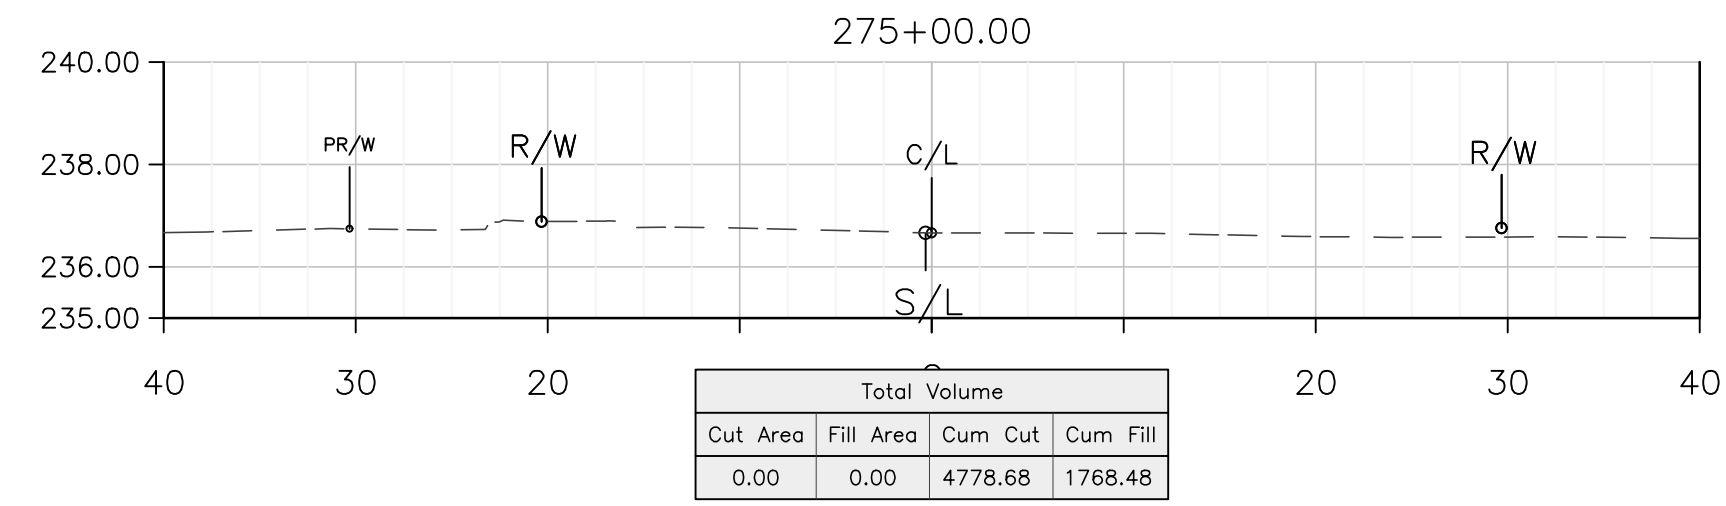

DATE	DESIGNED	DRAWN	CHECKED
2/2020	B.KHALIQ	B.KHALIQ	S.ARTAL
2/2020			
2/2020			

THESE CROSS SECTIONS ARE FOR THE CONTRACTOR'S INFORMATION ONLY. THEY ARE NOT TO BE CONSIDERED TO BE PART OF THE CONTRACT DOCUMENTS AND SHALL HAVE NO BEARING WHATSOEVER ON THE INTERPRETATION OF THE STANDARD SPECIFICATIONS, THE STANDARD PLANS, THE SPECIAL PROVISIONS, NOR SHALL THEY HAVE ANY BEARING WHATSOEVER ON THE INTERPRETATION OF THE OTHER PUBLICATIONS REFERENCED THEREIN.