


N:12711.55
E:12785.81
STA 1+00

N:12711.55
E:13971.57
STA 12+85.76


DESIGNED: ####	DATE	RECORD DRAWING		SCALE		PROJECT		DEPARTMENT OF PUBLIC WORKS AND PLANNING	
DRAWN: ####	####	RESIDENT ENGINEER	DATE	0 80' 160'		AMERICAN AVENUE DISPOSAL SITE		MOD 9-10 PLAN	
CHECKED: ####	####					PHASE III - MODULES 9 & 10		####	
						ROAD NO. ####	BRIDGE NO. ####	DRAWING NO. ####	SHEET NO. 1
									TOTAL 6




THESE CROSS SECTIONS ARE FOR THE CONTRACTOR'S INFORMATION ONLY. THEY ARE NOT TO BE CONSIDERED TO BE PART OF THE CONTRACT DOCUMENTS AND SHALL HAVE NO BEARING WHATSOEVER ON THE INTERPRETATION OF THE STANDARD SPECIFICATIONS, THE STANDARD PLANS, THE SPECIAL PROVISIONS, NOR SHALL THEY HAVE ANY BEARING WHATSOEVER ON THE INTERPRETATION OF THE OTHER PUBLICATIONS REFERENCED THEREIN.

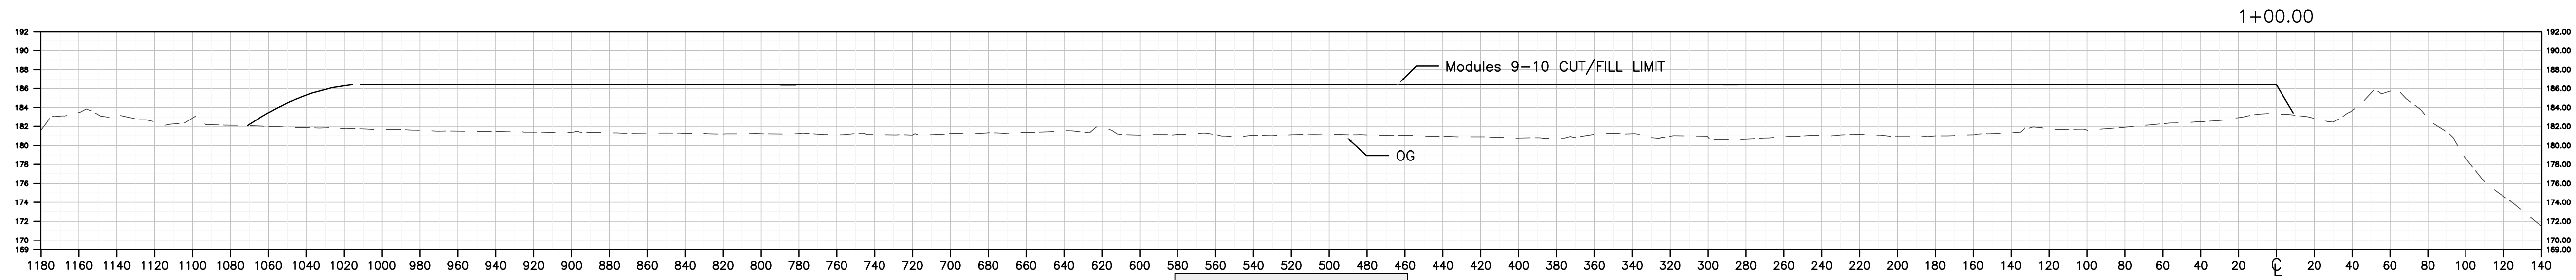

Total Volume 1+00.00			
Cut Area	Fill Area	Cum Cut	Cum Fill
0.00	5341.69	0.00	0.00

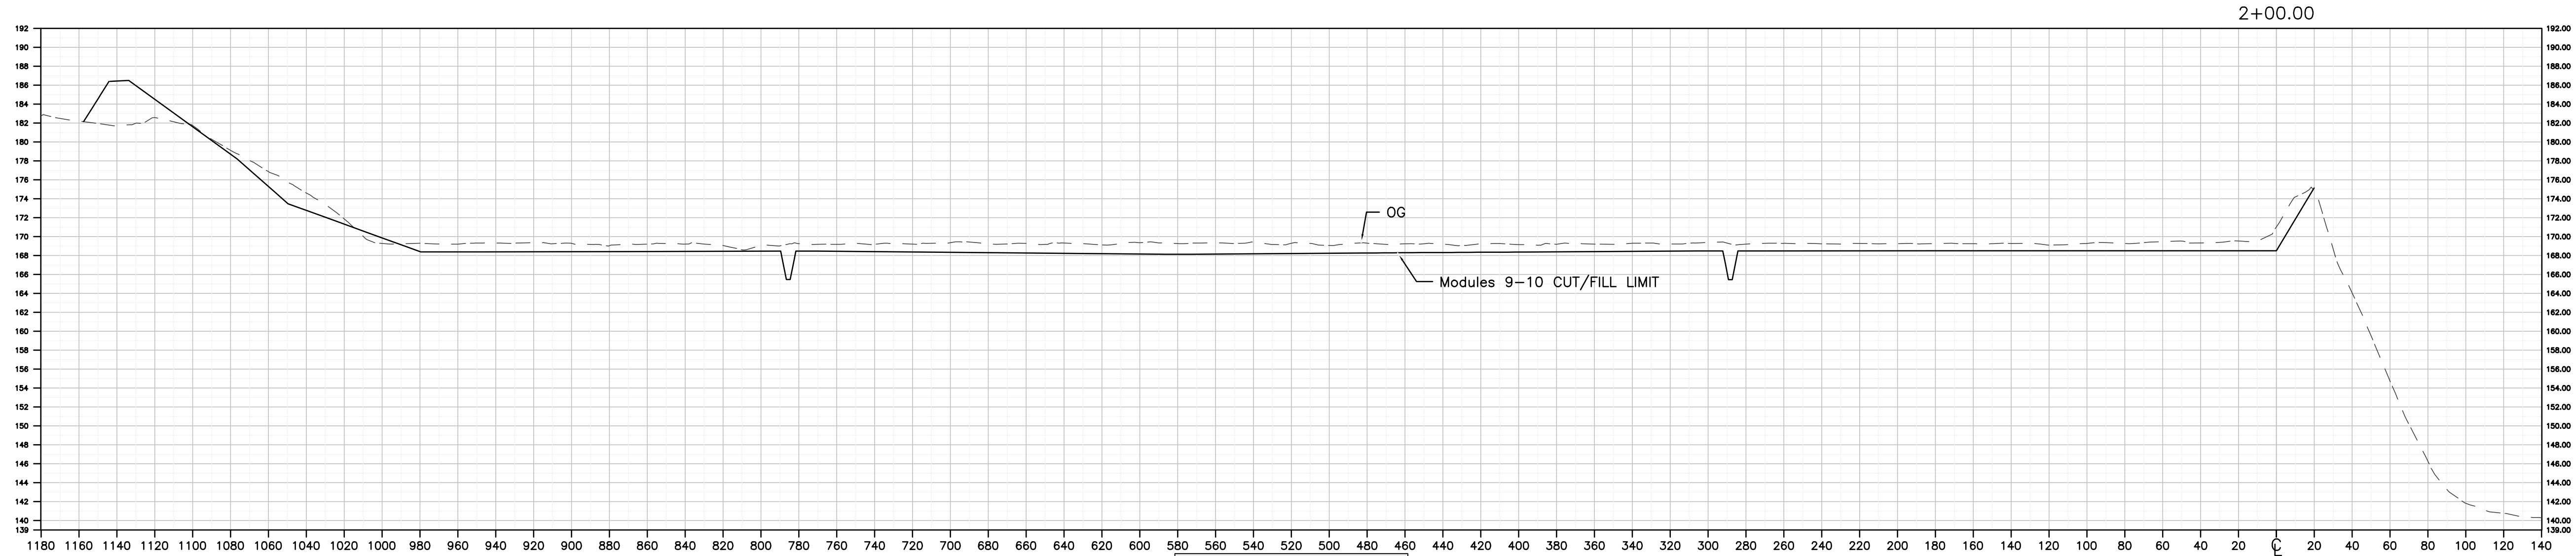


Total Volume 2+00.00			
Cut Area	Fill Area	Cum Cut	Cum Fill
1016.21	153.67	1254.58	7902.91

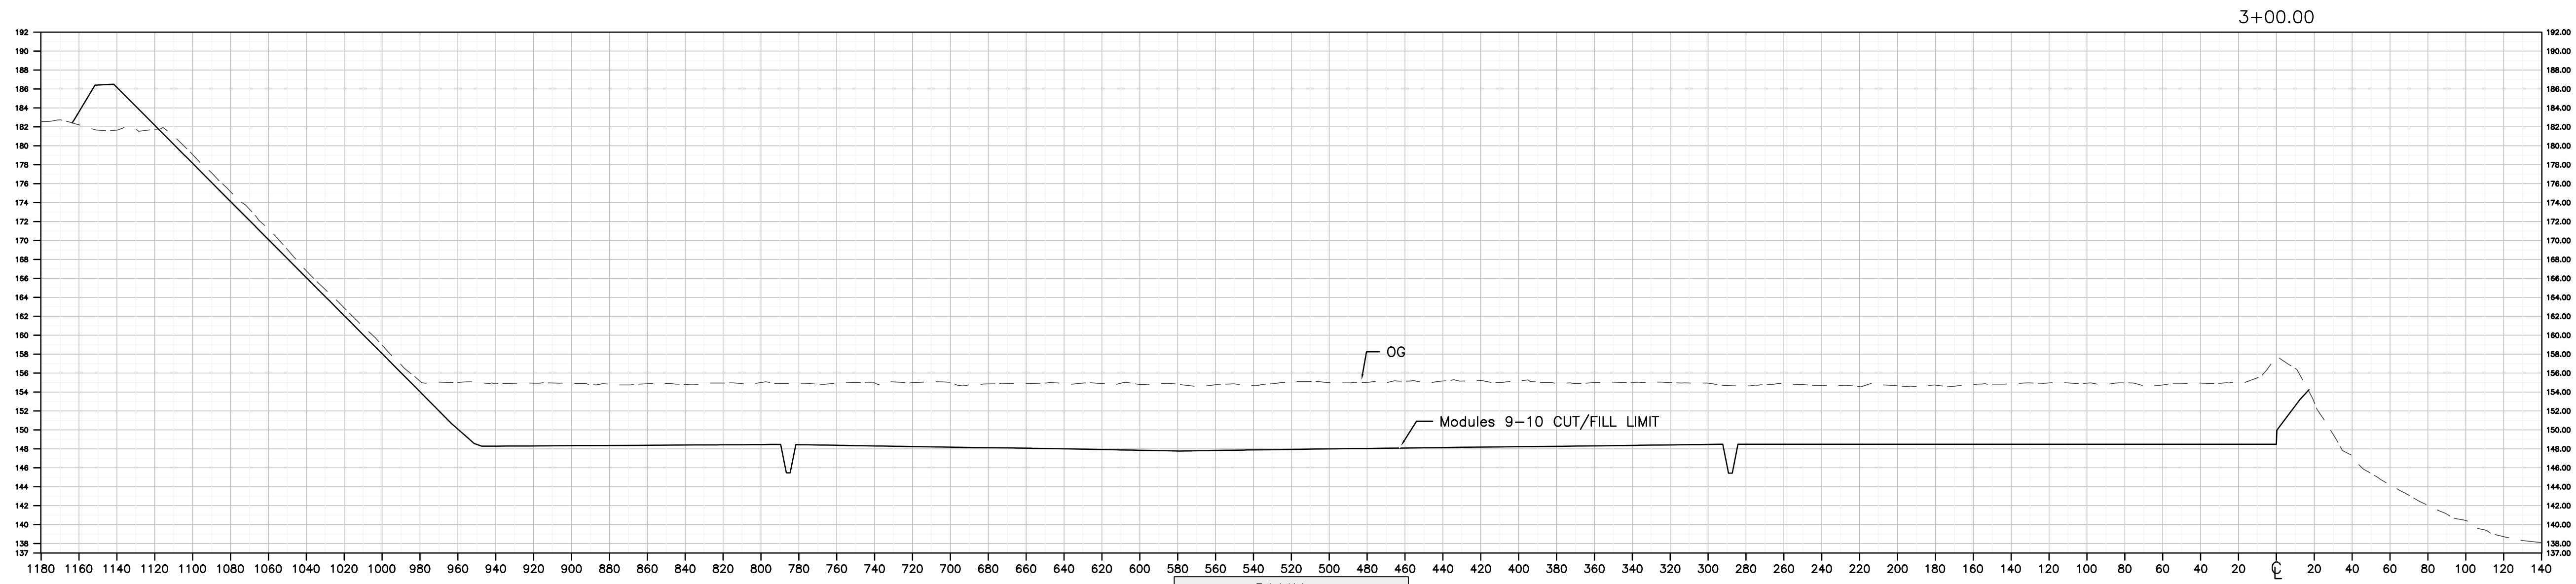

Total Volume 3+00.00			
Cut Area	Fill Area	Cum Cut	Cum Fill
6651.95	132.89	13931.26	8433.11

DEPARTMENT OF PUBLIC WORKS AND PLANNING
SECTION SHEET - (2)
DRAWING NO. ###
SHEET NO. 2
TOTAL 6

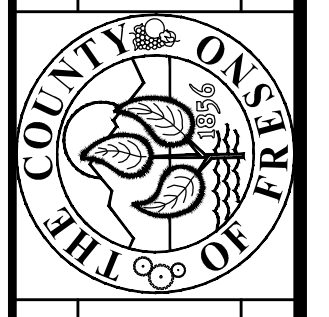


PROJECT
AMERICAN AVENUE DISPOSAL SITE
PHASE III - MODULES 9 & 10
ROAD NO. ###
BRIDGE NO. ###


SCALE
HORIZ 0 50' 100'
VERT 0 10' 20'

DATE ###
DESIGNED: ###
DRAWN: ###
CHECKED: ###

THESE CROSS SECTIONS ARE FOR THE CONTRACTOR'S INFORMATION ONLY. THEY ARE NOT TO BE CONSIDERED TO BE PART OF THE CONTRACT DOCUMENTS AND SHALL HAVE NO BEARING WHATSOEVER ON THE INTERPRETATION OF THE STANDARD SPECIFICATIONS, THE STANDARD PLANS, THE SPECIAL PROVISIONS, NOR SHALL THEY HAVE ANY BEARING WHATSOEVER ON THE INTERPRETATION OF THE OTHER PUBLICATIONS REFERENCED THEREIN.

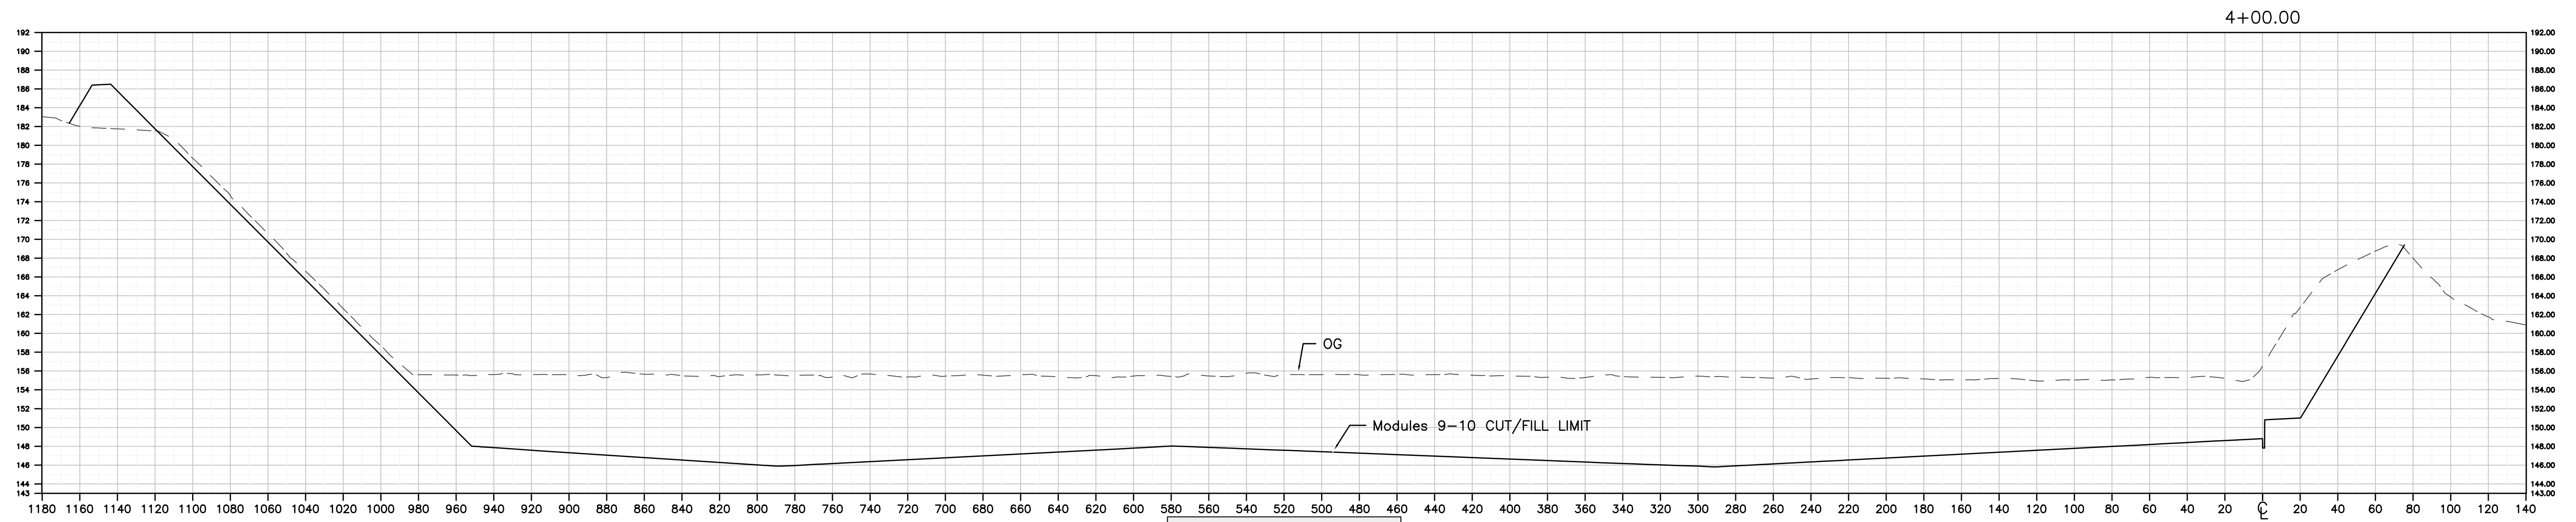


Total Volume 4+00.00			
Cut Area	Fill Area	Cum Cut	Cum Fill
8813.03	132.34	42476.43	8924.28

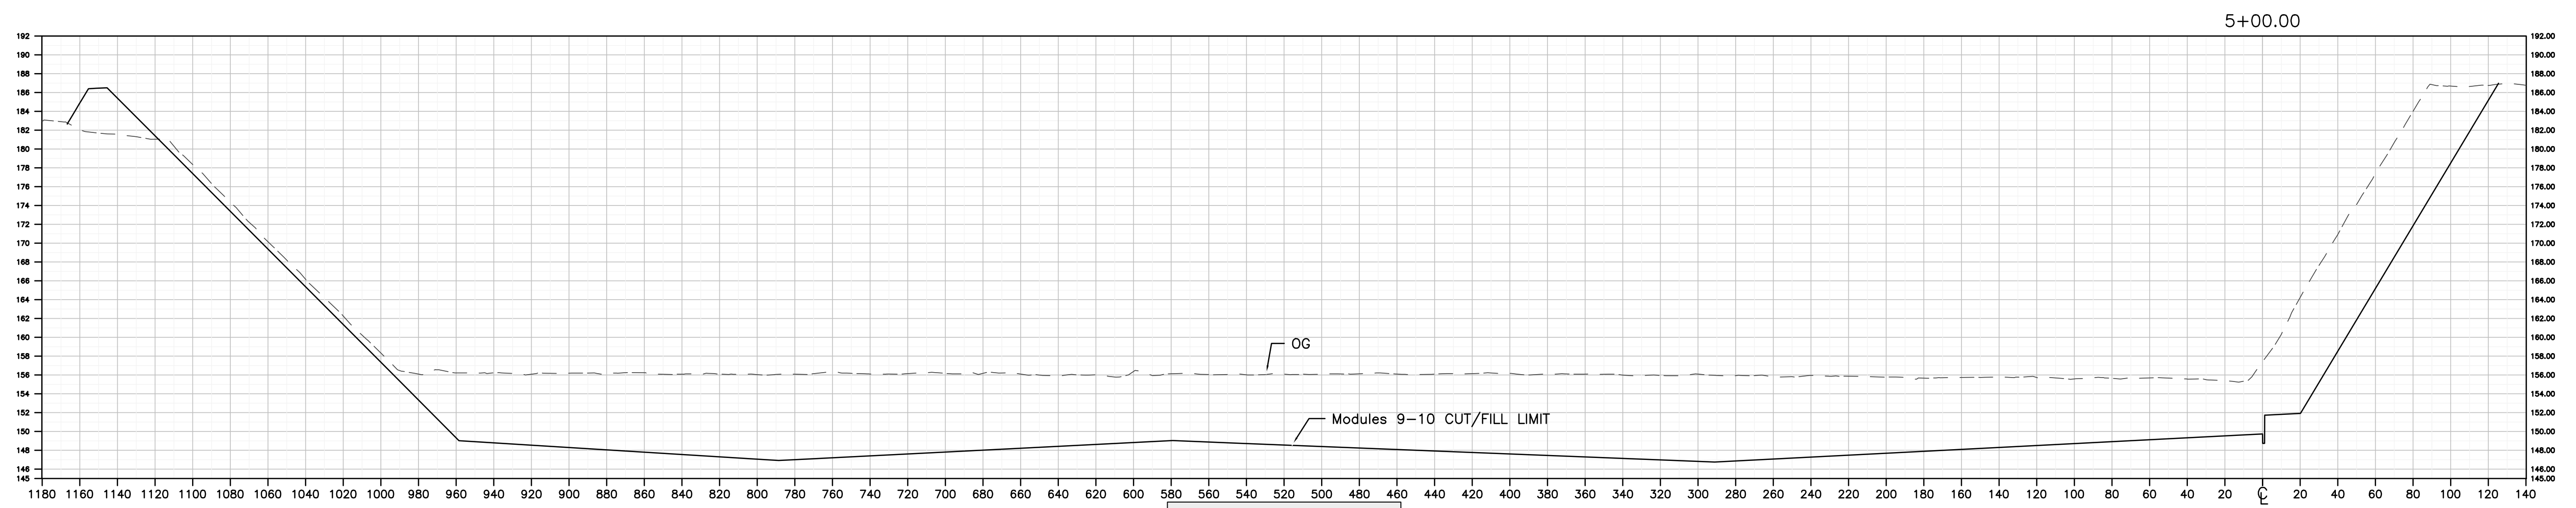


Total Volume 5+00.00			
Cut Area	Fill Area	Cum Cut	Cum Fill
9115.08	139.78	75675.06	9428.14

DEPARTMENT OF PUBLIC WORKS AND PLANNING		SECTION SHEET - (3)		DRAWING NO. ###	SHEET NO. 3	TOTAL 6
PROJECT		AMERICAN AVENUE DISPOSAL SITE		PHASE III - MODULES 9 & 10		ROAD NO. ###
SCALE				BRIDGE NO. ###		###
DESIGNED: ###	DATE: ###	DRAWN: ###	###	CHECKED: ###	###	###


THESE CROSS SECTIONS ARE FOR THE CONTRACTOR'S INFORMATION ONLY. THEY ARE NOT TO BE CONSIDERED TO BE PART OF THE CONTRACT DOCUMENTS AND SHALL HAVE NO BEARING WHATSOEVER ON THE INTERPRETATION OF THE STANDARD SPECIFICATIONS, THE STANDARD PLANS, THE SPECIAL PROVISIONS, NOR SHALL THEY HAVE ANY BEARING WHATSOEVER ON THE INTERPRETATION OF THE OTHER PUBLICATIONS REFERENCED THEREIN.

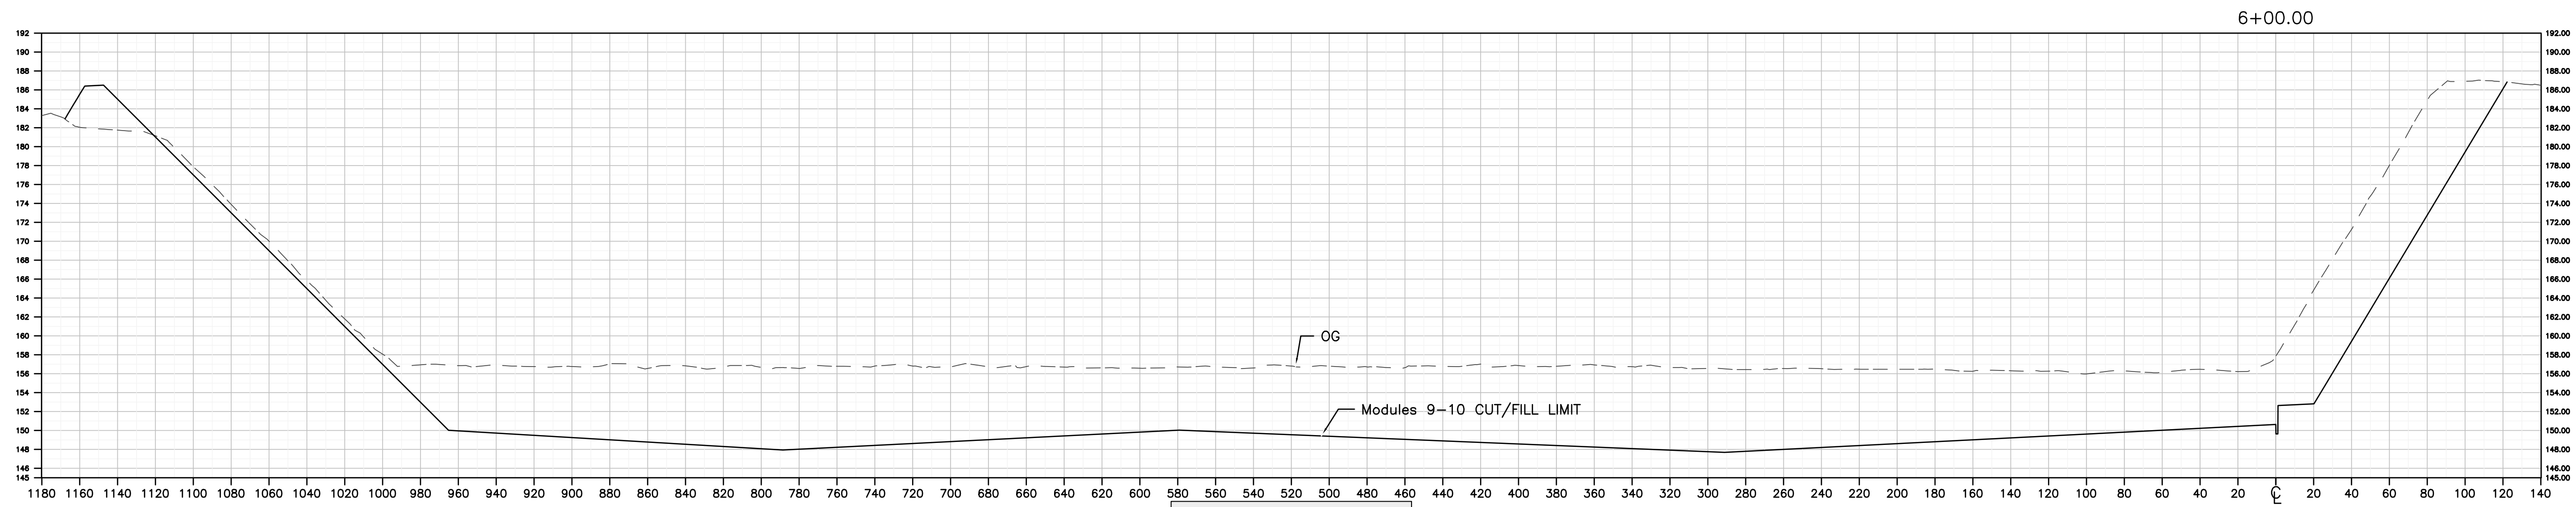

Total Volume 6+00.00			
Cut Area	Fill Area	Cum Cut	Cum Fill
8791.45	127.98	108833.49	9923.84

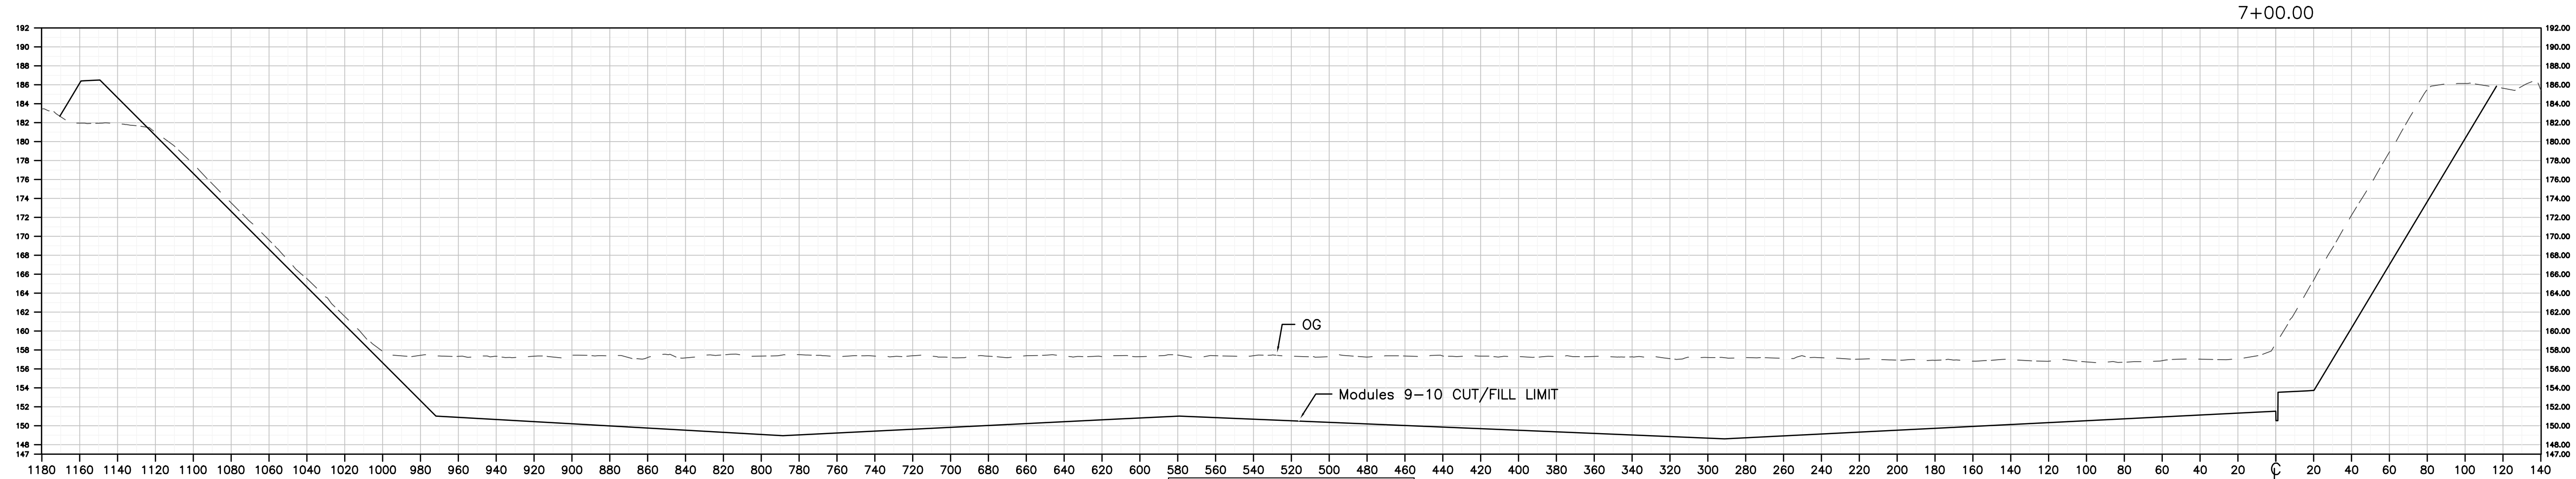

Total Volume 7+00.00			
Cut Area	Fill Area	Cum Cut	Cum Fill
8386.54	126.87	140641.65	10395.80

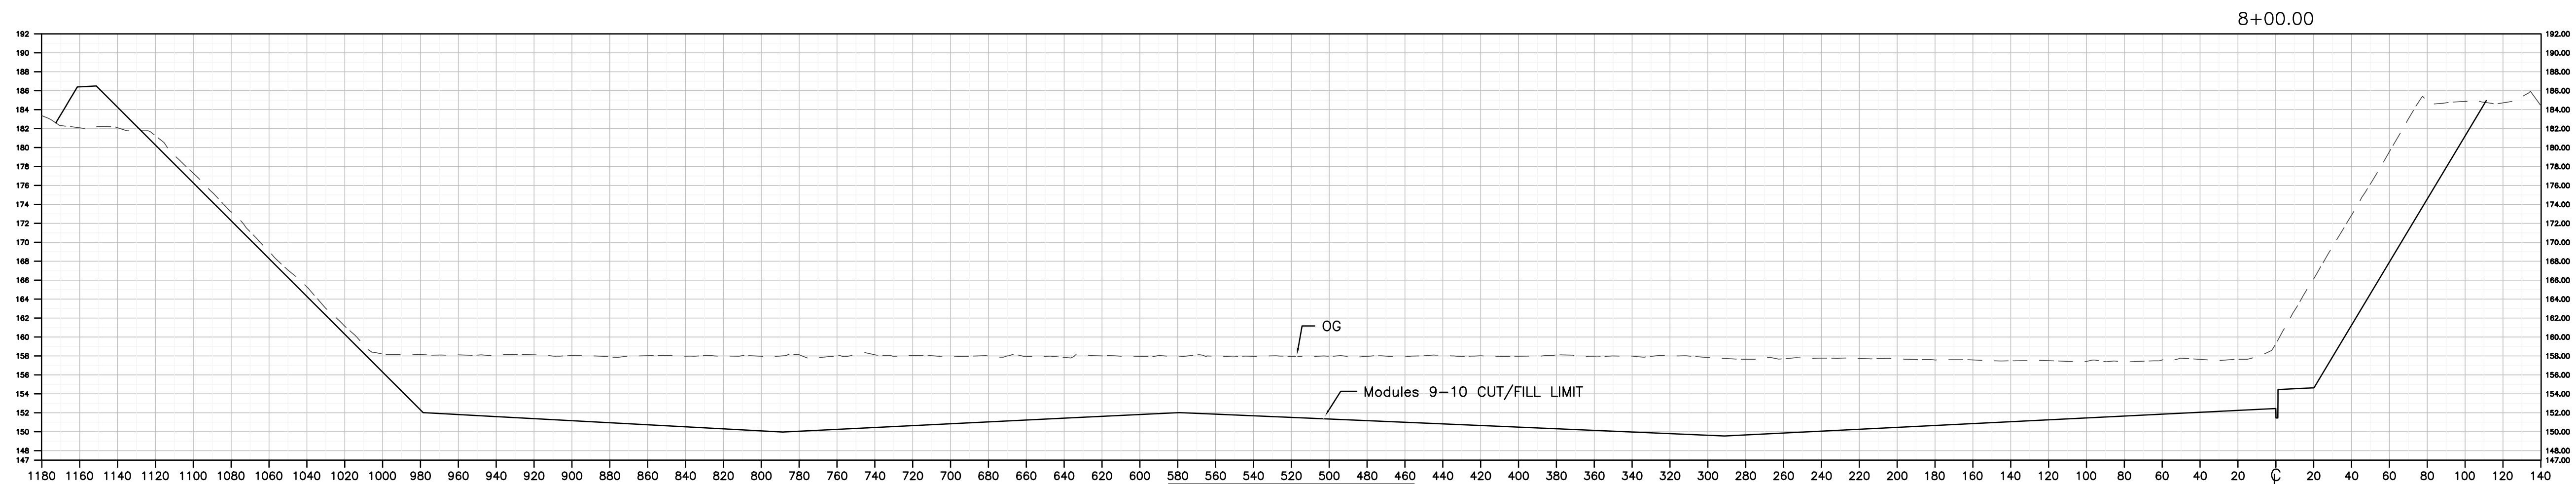

Total Volume 8+00.00			
Cut Area	Fill Area	Cum Cut	Cum Fill
8029.62	119.10	171039.55	10851.23

DEPARTMENT OF PUBLIC WORKS AND PLANNING



PROJECT
AMERICAN AVENUE DISPOSAL SITE

PHASE III - MODULES 9 & 10

SCALE
HORIZ 1" = 100'
VERT 1" = 20'

DATE
###

DESIGNED: ###
DRAWN: ###
CHECKED: ###

SECTION SHEET - (4)

BRIDGE NO. ###

###

###

SHEET NO. 4

DRAWING NO. ###

BRIDGE NO. ###


###

###


###

TOTAL 6


THESE CROSS SECTIONS ARE FOR THE CONTRACTOR'S INFORMATION ONLY. THEY ARE NOT TO BE CONSIDERED TO BE PART OF THE CONTRACT DOCUMENTS AND SHALL HAVE NO BEARING WHATSOEVER ON THE INTERPRETATION OF THE STANDARD SPECIFICATIONS, THE STANDARD PLANS, THE SPECIAL PROVISIONS, NOR SHALL THEY HAVE ANY BEARING WHATSOEVER ON THE INTERPRETATION OF THE OTHER PUBLICATIONS REFERENCED THEREIN.

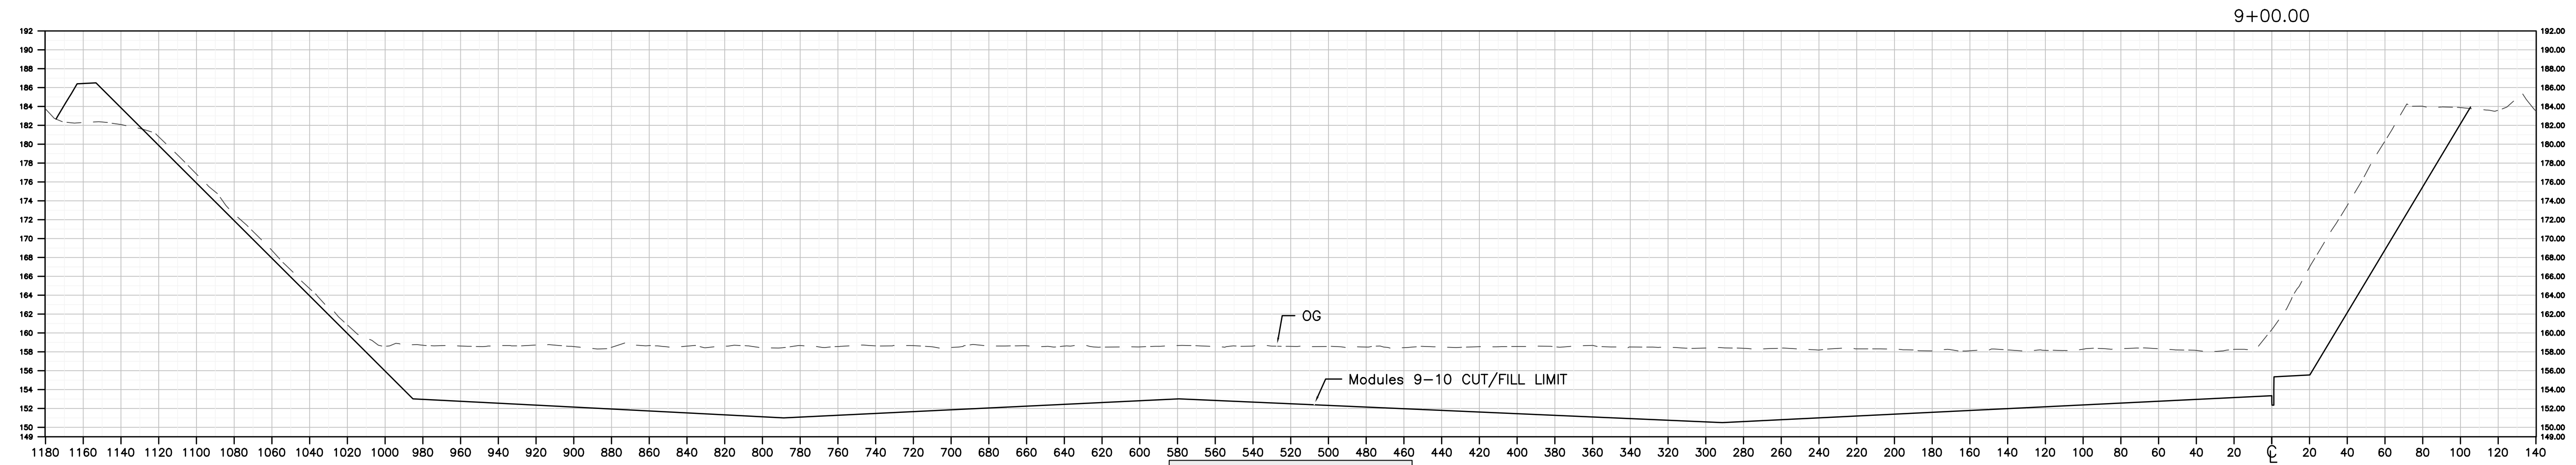

Total Volume 9+00.00			
Cut Area	Fill Area	Cum Cut	Cum Fill
7609.41	114.08	199997.23	11283.01

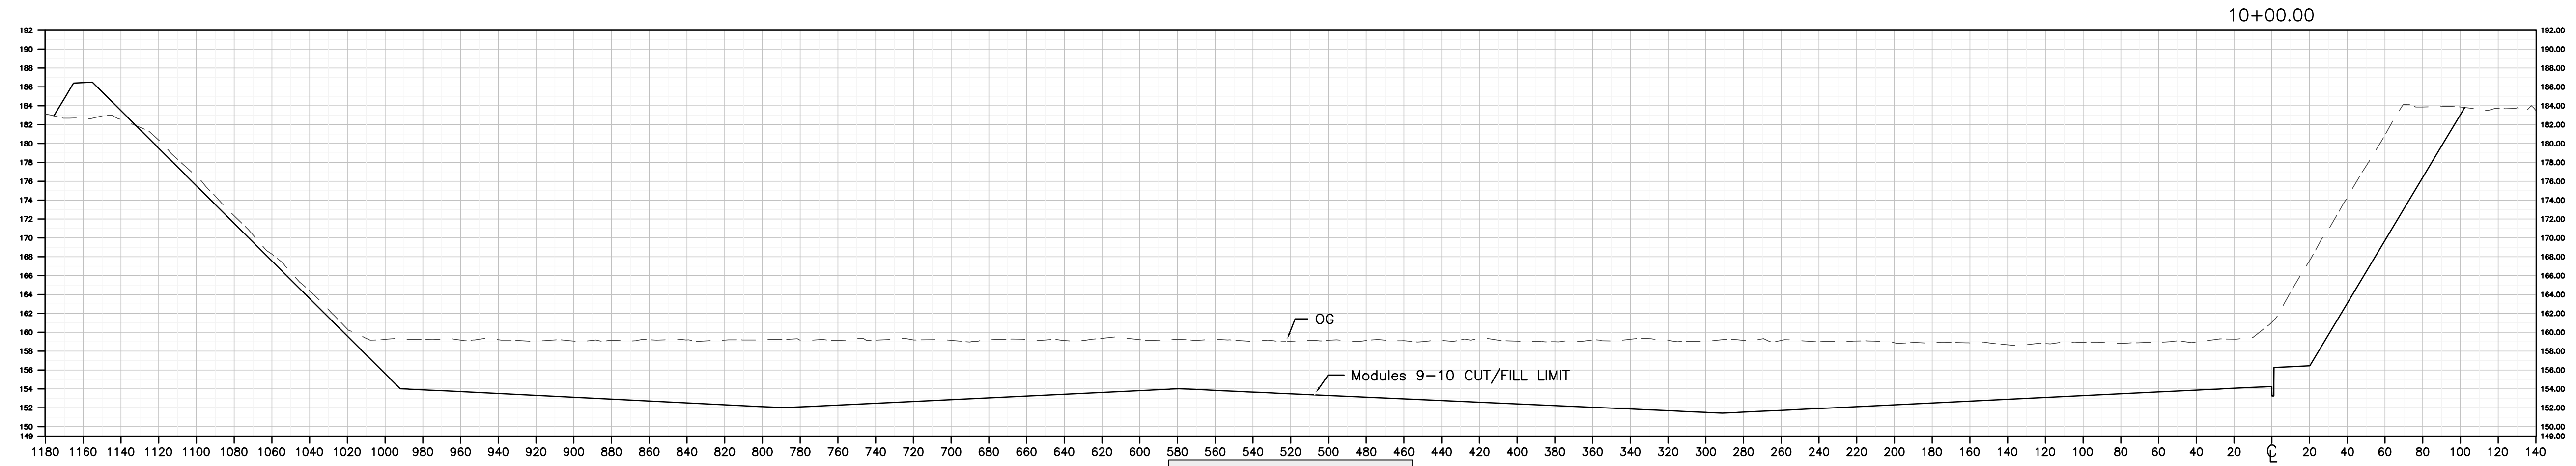


Total Volume 10+00.00			
Cut Area	Fill Area	Cum Cut	Cum Fill
7259.00	93.83	227528.78	11667.41

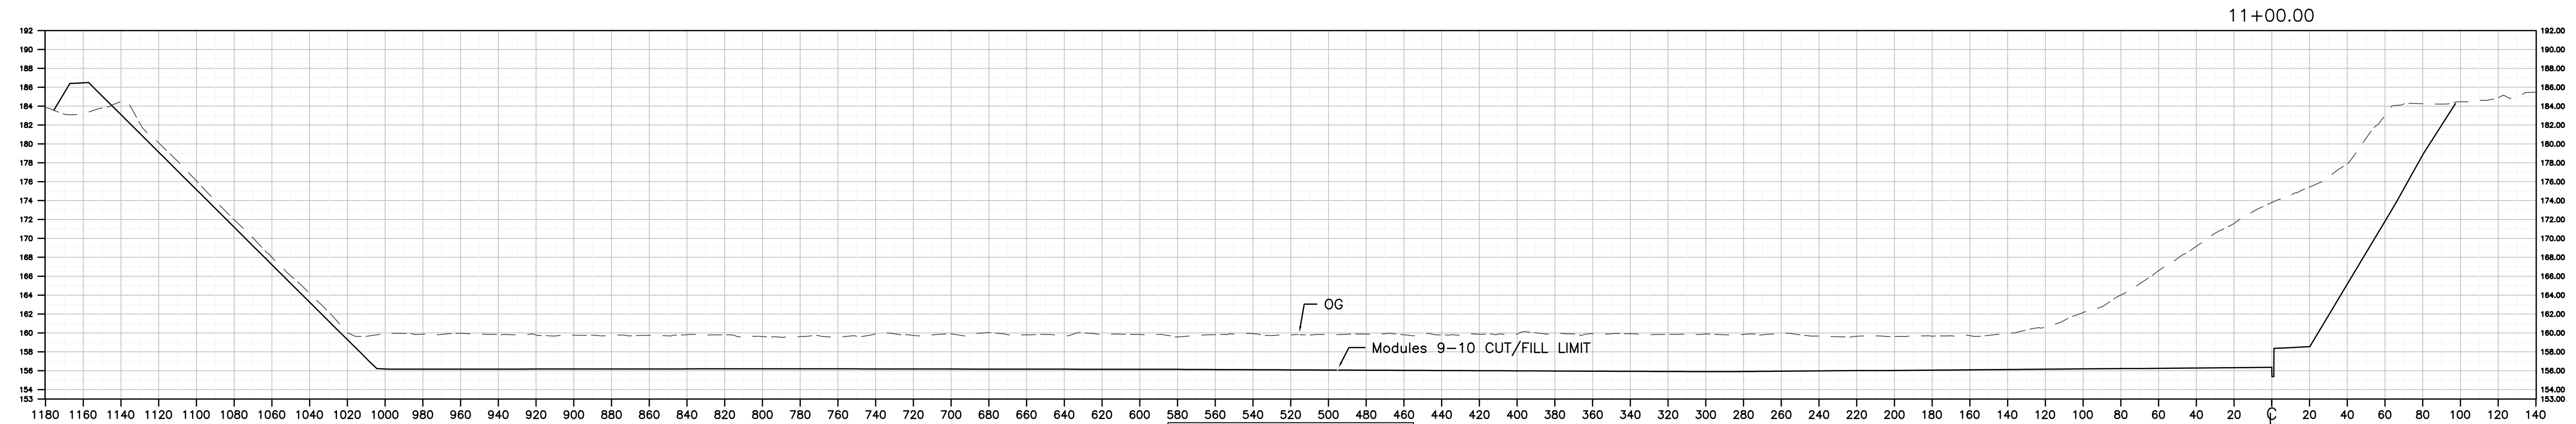


Total Volume 11+00.00			
Cut Area	Fill Area	Cum Cut	Cum Fill
5780.07	66.05	251623.28	11961.99



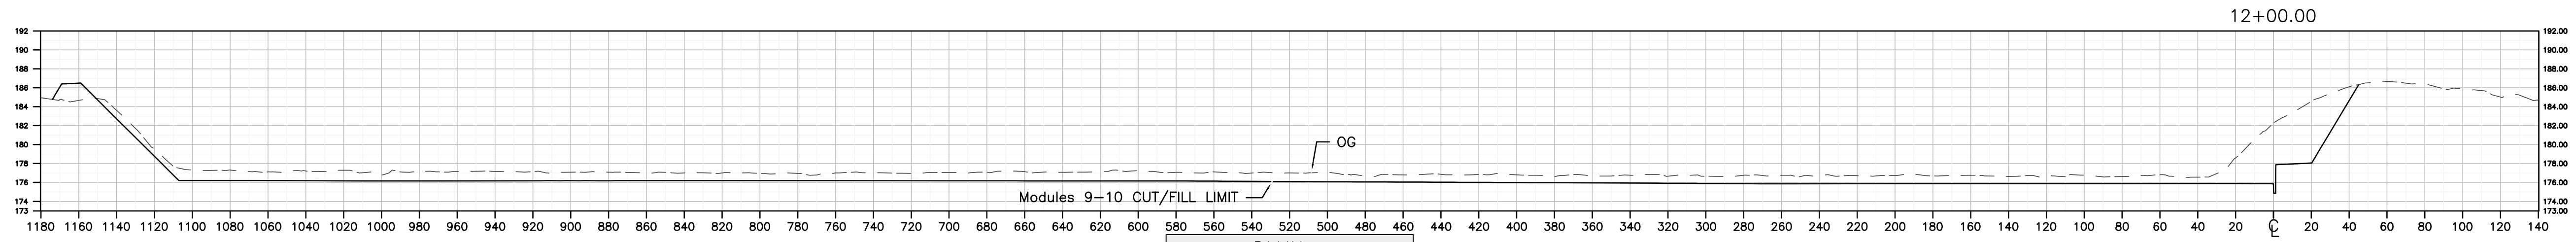

Total Volume 12+00.00			
Cut Area	Fill Area	Cum Cut	Cum Fill
1283.23	29.82	263705.68	12135.14

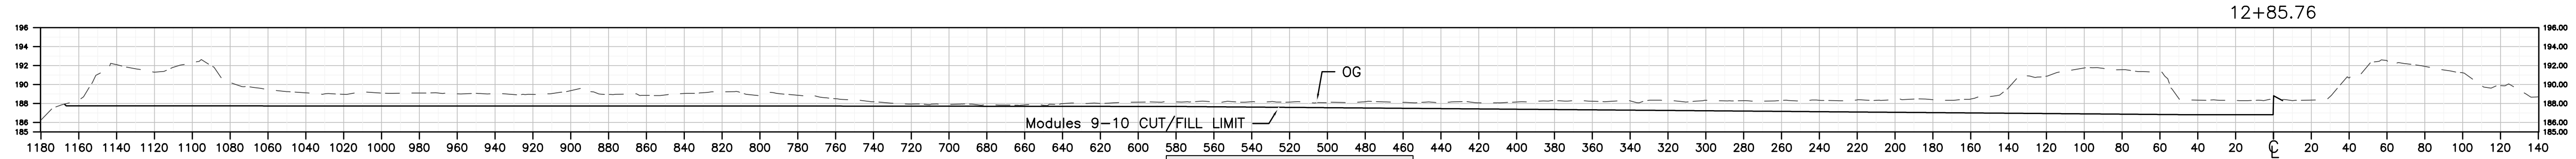

Total Volume 12+85.76			
Cut Area	Fill Area	Cum Cut	Cum Fill
1661.44	0.72	268369.23	12172.36

DEPARTMENT OF PUBLIC WORKS AND PLANNING

SECTION SHEET - (6)

TOTAL 6

SHEET NO. 6

DRAWING NO. ###




PROJECT

AMERICAN AVENUE DISPOSAL SITE

PHASE III - MODULES 9 & 10

BRIDGE NO. ###

SCALE

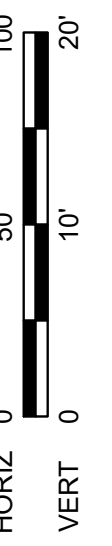

DATE

###

DESIGNED: ###

DRAWN: ###

CHECKED: ###