



BIOLA AVENUE

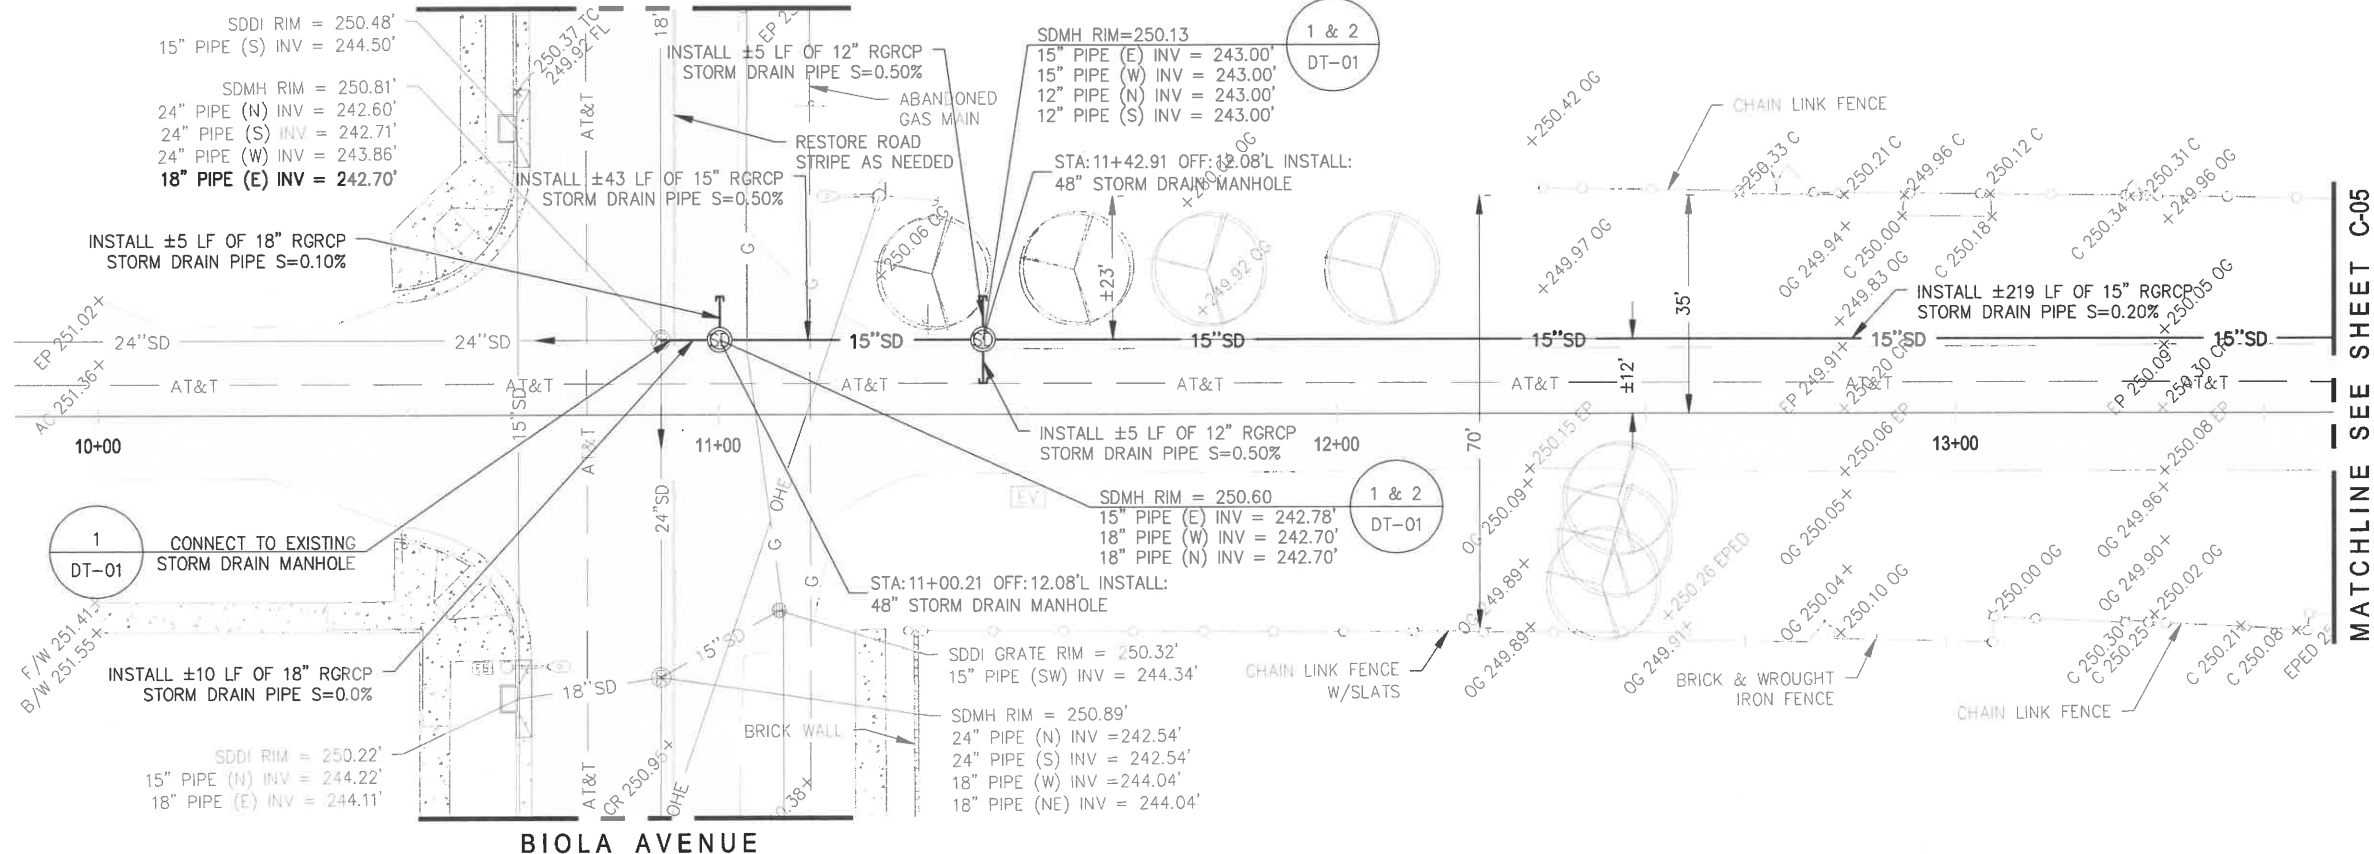


"F" STREET (STA 9+86.51 TO 13+61.42)

NOTE: STATIONING IS ALONG EXISTING STREET CENTERLINE


10+00 11+00 12+00 13+00

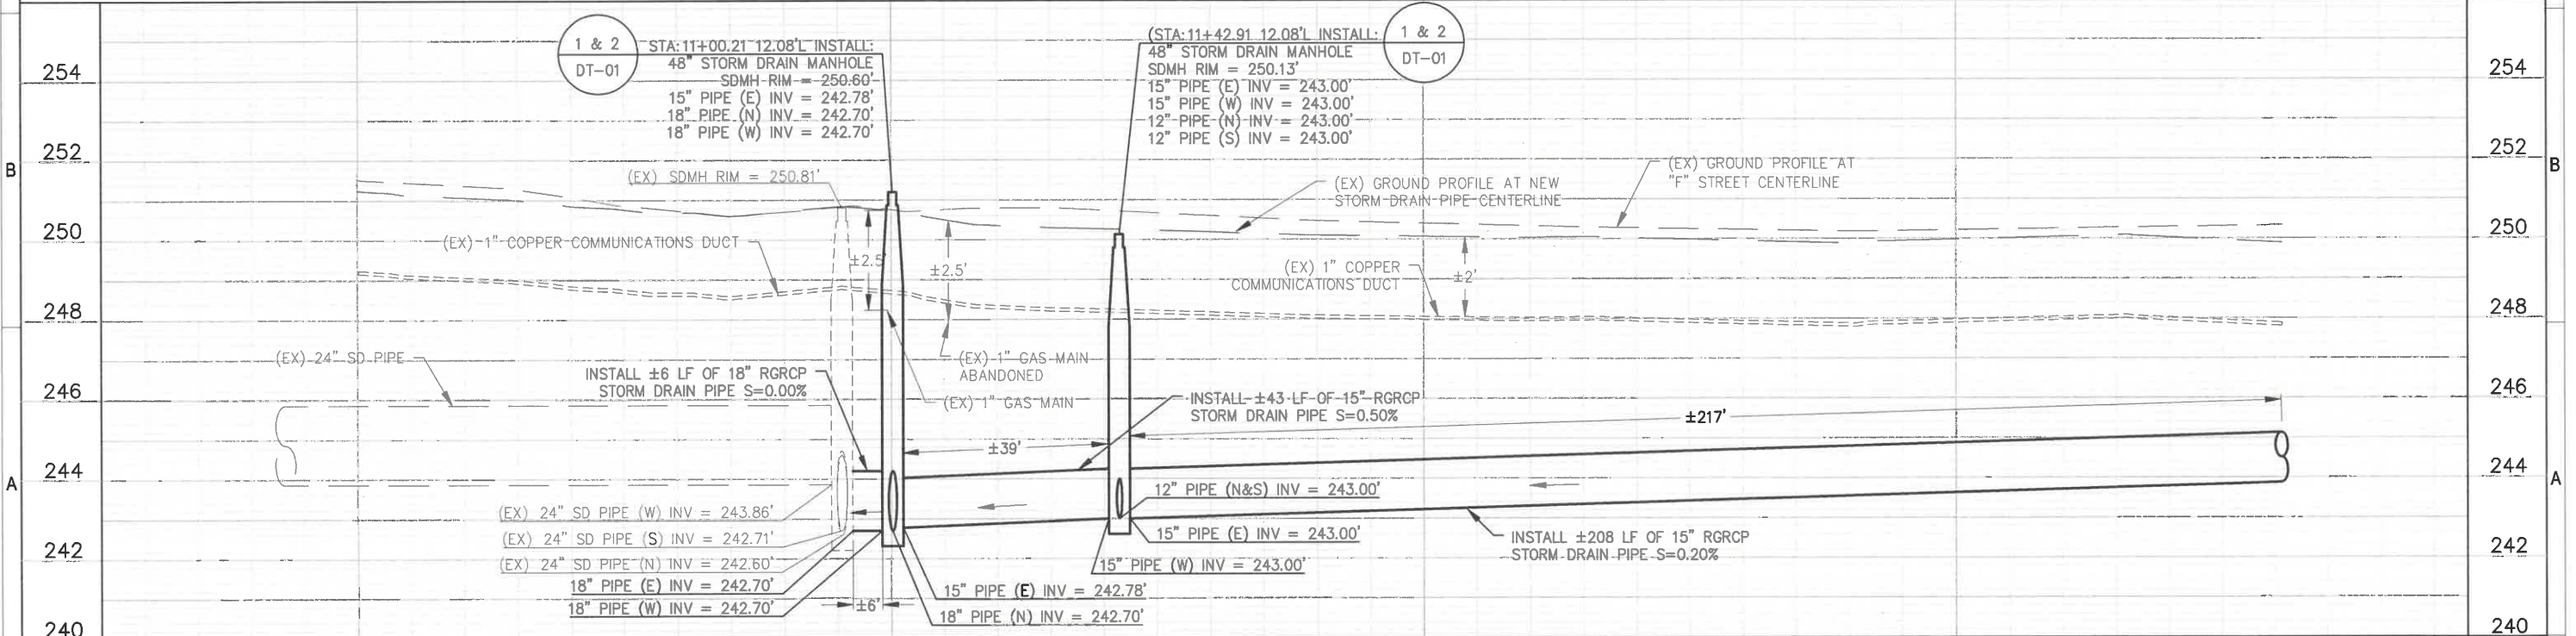

MATCHLINE SEE SHEET C-05

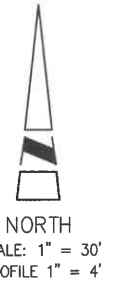


REV    DATE    DESCRIPTION    APPR	VERIFY SCALES BAR IS ONE INCH ON ORIGINAL DRAWING  IF NOT ONE INCH ON THIS SHEET, ADJUST SCALES ACCORDINGLY	DESIGNED BY AM DRAWN BY LA CHECKED BY AM DATE 11/27/2023	PROJECT ENGINEER ALFONSO MANRIQUE REG NUMBER C63673    EXP DATE 09/30/24 PROJECT NUMBER CADD STANDARDS			BIOLA CSD STORM DRAIN IMPROVEMENTS  "F" STREET (STA 9+86.51 TO 13+61.42)	DRAWING C-04 SHEET 06 OF XX SHEETS
	1						

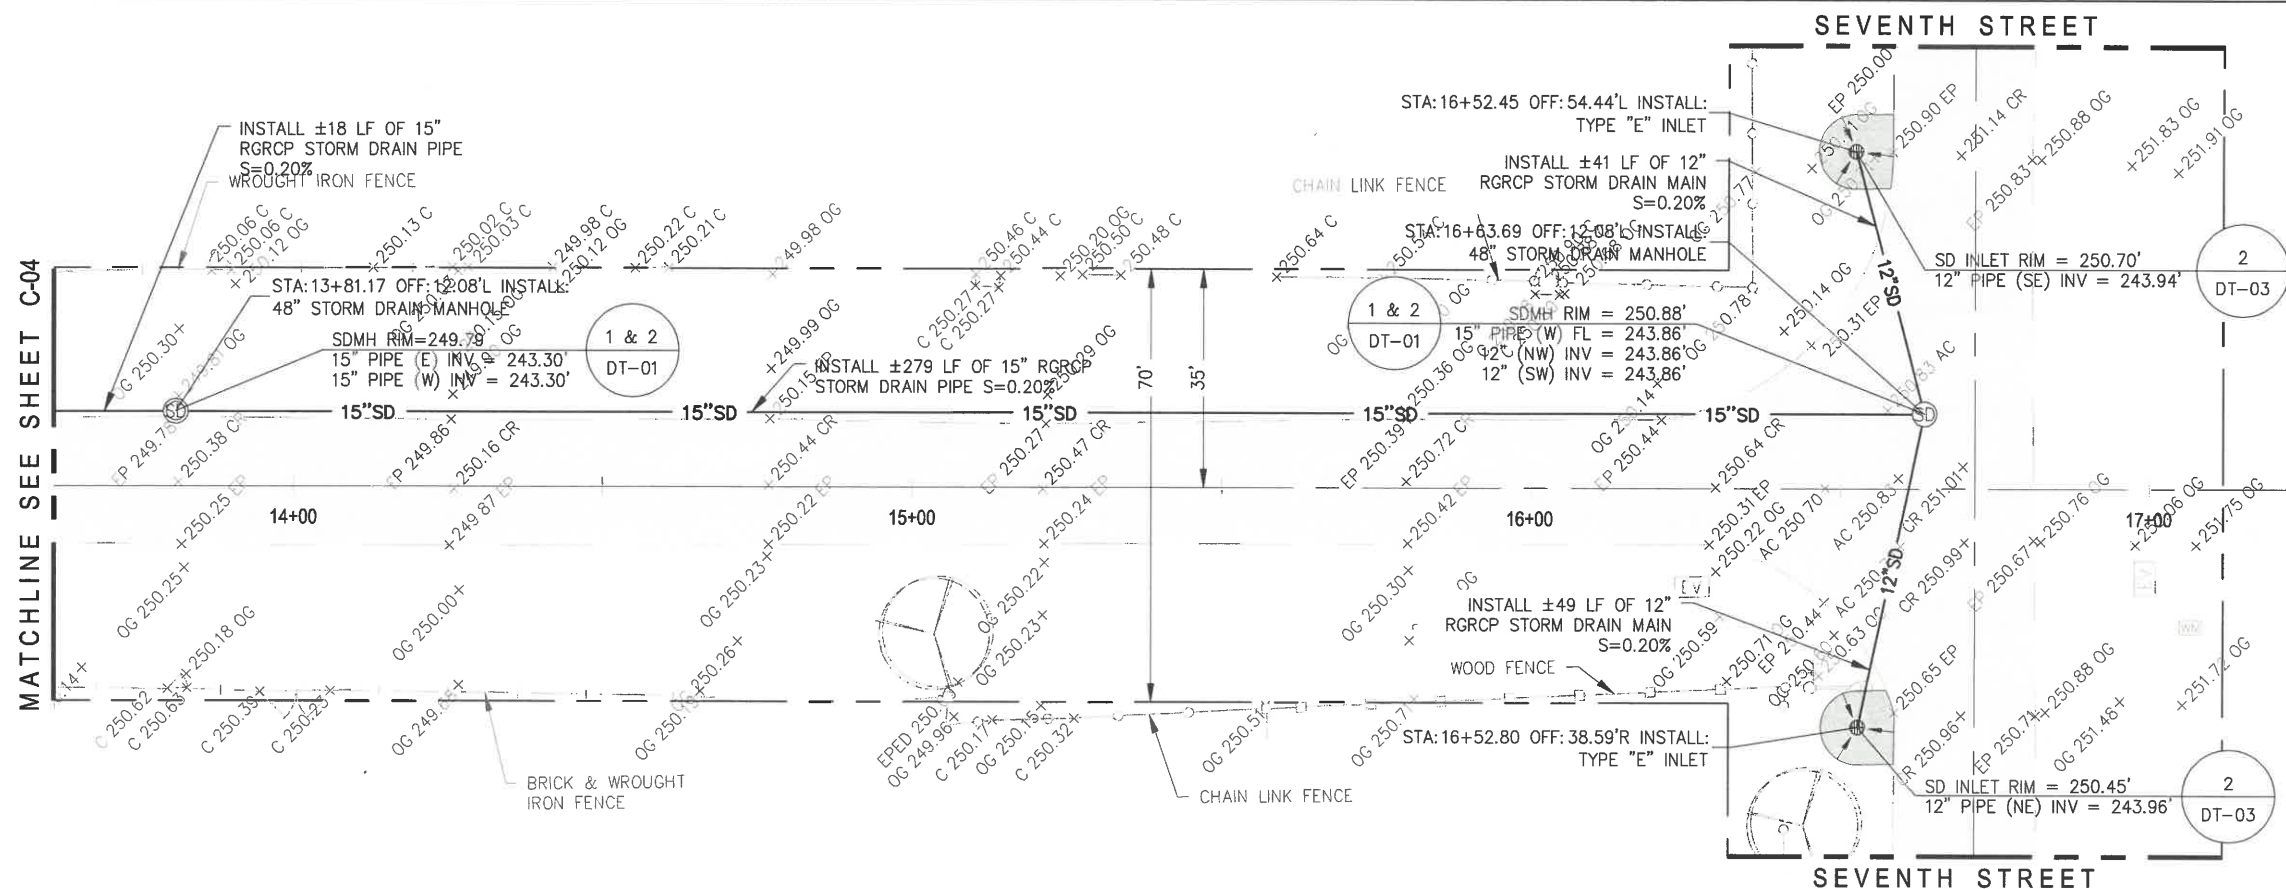

## "F" STREET (STA 13+61.42 TO 17+22.37)

NOTE: STATIONING IS ALONG EXISTING STREET CENTERLINE

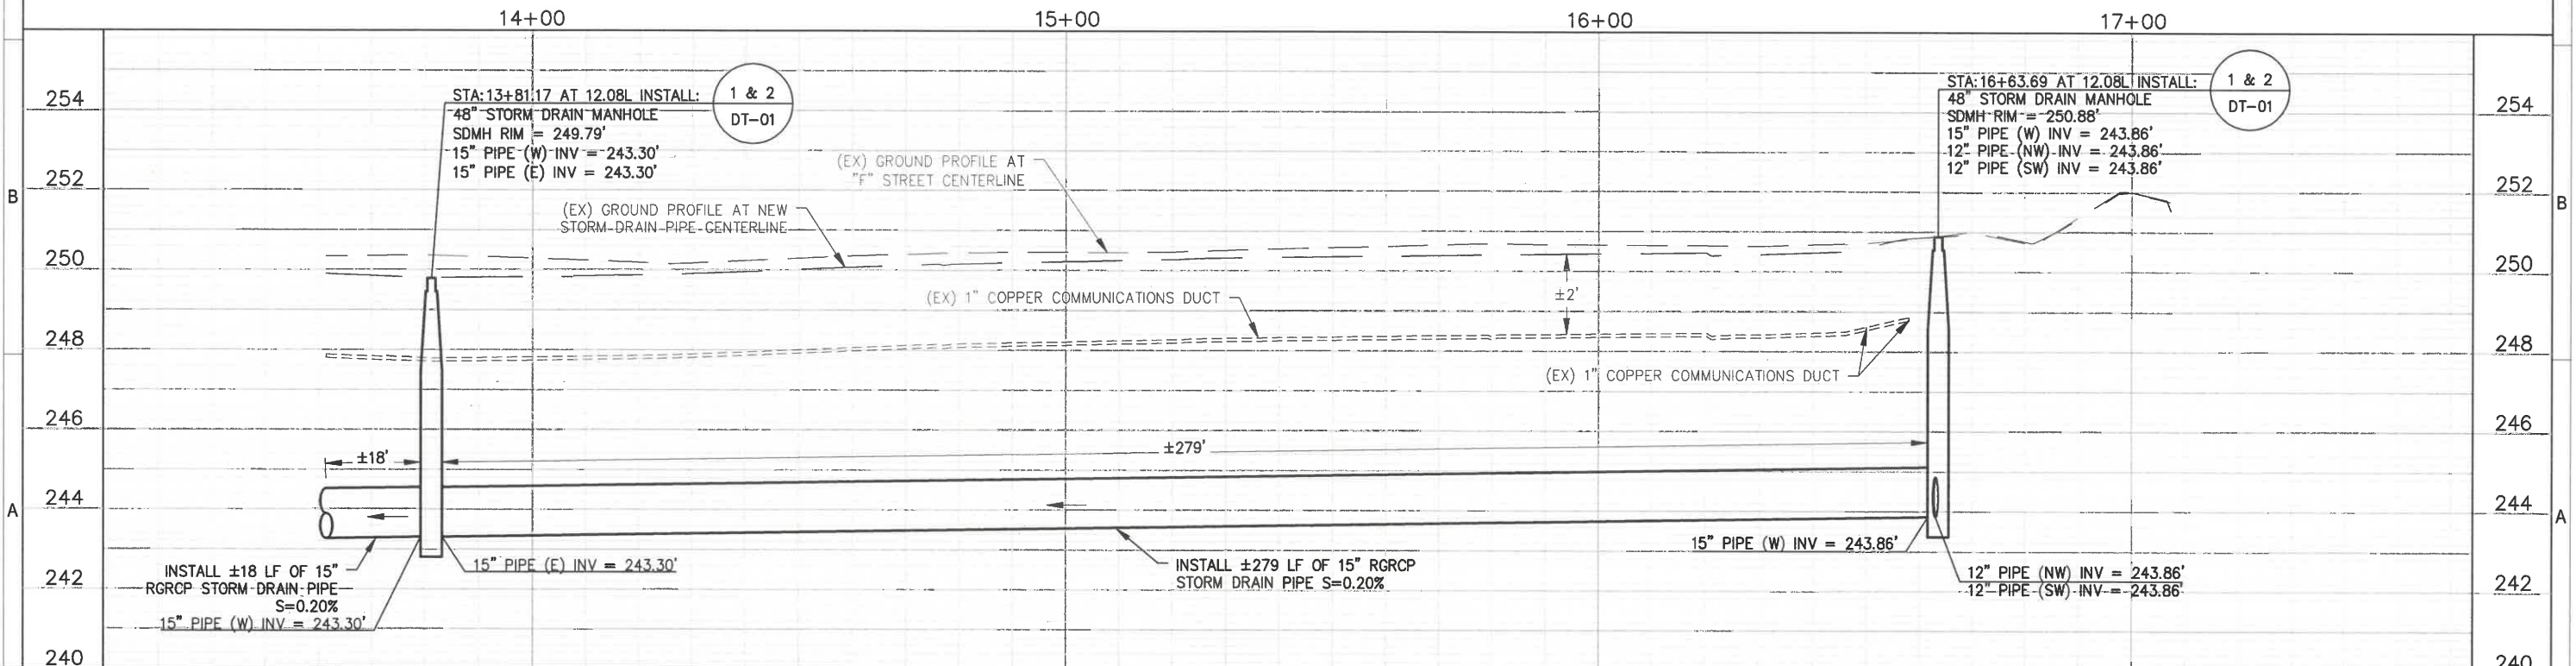

REV DATE DESCRIPTION APPR	VERIFY SCALES BAR IS ONE INCH ON ORIGINAL DRAWING IF NOT ONE INCH ON THIS SHEET, ADJUST SCALES ACCORDINGLY	DESIGNED BY <b>AM</b> DRAWN BY <b>LA</b> CHECKED BY <b>AM</b> DATE <b>11/27/2023</b>	PROJECT ENGINEER <b>ALFONSO MANRIQUE</b> REG NUMBER <b>C63673</b> PROJECT NUMBER <b>CADD STANDARDS</b>	EXP DATE <b>09/30/24</b>			BIOLA CSD STORM DRAIN IMPROVEMENTS "F" STREET (STA 13+61.42 TO 17+22.37)	DRAWING <b>C-05</b> SHEET <b>07</b> OF XX SHEETS
	1	DATE	DESCRIPTION	APPR	1	1	1	1