



THESE CROSS SECTIONS ARE FOR THE CONTRACTOR'S INFORMATION ONLY. THEY ARE NOT TO BE CONSIDERED TO BE A PART OF THE CONTRACT DOCUMENTS AND SHALL HAVE NO BEARING WHATSOEVER ON THE INTERPRETATION OF THE STANDARD SPECIFICATIONS, THE STANDARD PLANS, THE SPECIAL PROVISIONS, NOR SHALL THEY HAVE ANY BEARING WHATSOEVER ON THE INTERPRETATION OF THE OTHER PUBLICATIONS REFERENCED THEREIN.


DESIGNED: ---		DATE	RECORD DRAWING		SCALE		PROJECT		DEPARTMENT OF PUBLIC WORKS AND PLANNING	
DRAWN: ---		4/29/25	RESIDENT ENGINEER		HORIZ 0 20 40		EL PORVENIR ROAD IMPROVEMENTS		SHEET NO. 1	
CHECKED: ---		4/29/25			VERT 0 5 10		ROAD NO. - BRIDGE NO. -		DRAWING NO. TOTAL - 8	
FOR RIGHT OF WAY DATA AND ACCURATE ACCESS DETERMINATION, SEE DOCUMENTS IN THE DEPARTMENT OF PUBLIC WORKS AND PLANNING.										

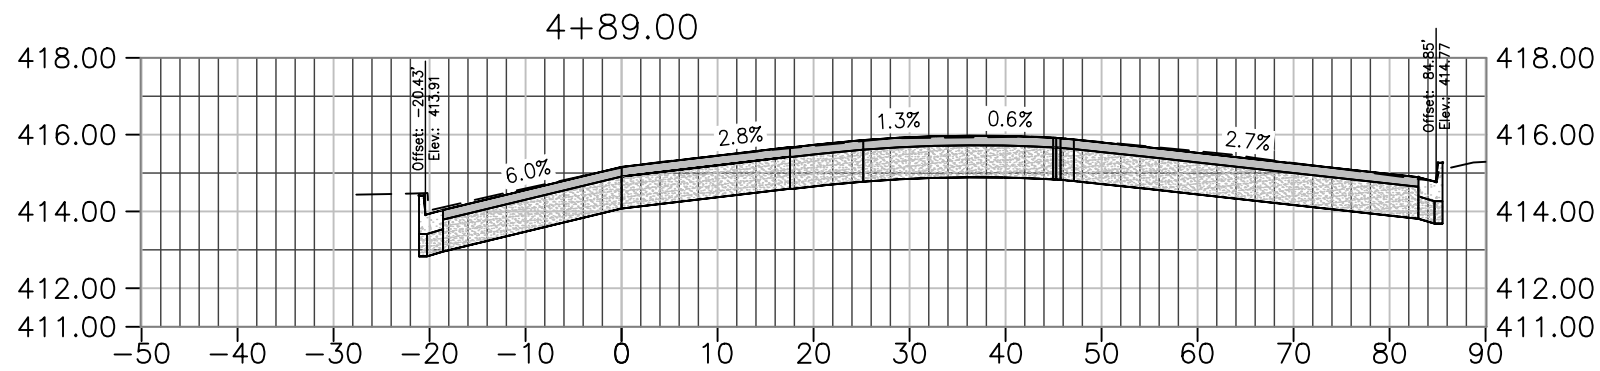


TOTAL VOLUME 4+89.00			
CUT AREA	FILL AREA	CUM CUT VOL	CUM FILL VOL
116.68	0.00	696.65	0.00

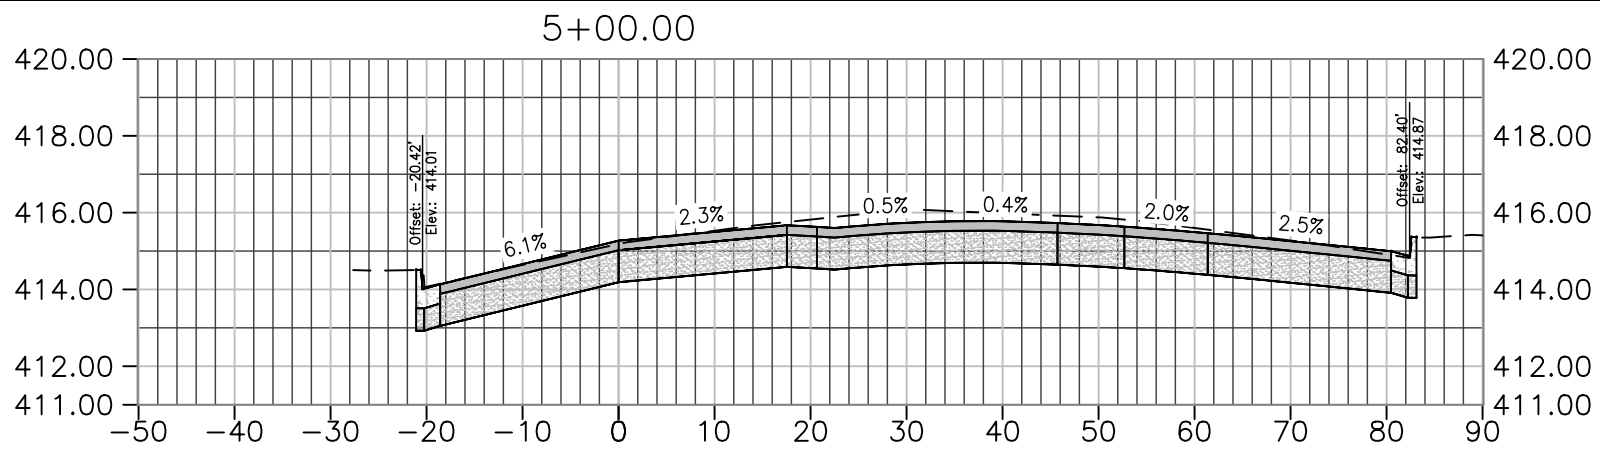


TOTAL VOLUME 5+00.00			
CUT AREA	FILL AREA	CUM CUT VOL	CUM FILL VOL
122.78	0.00	753.14	0.00

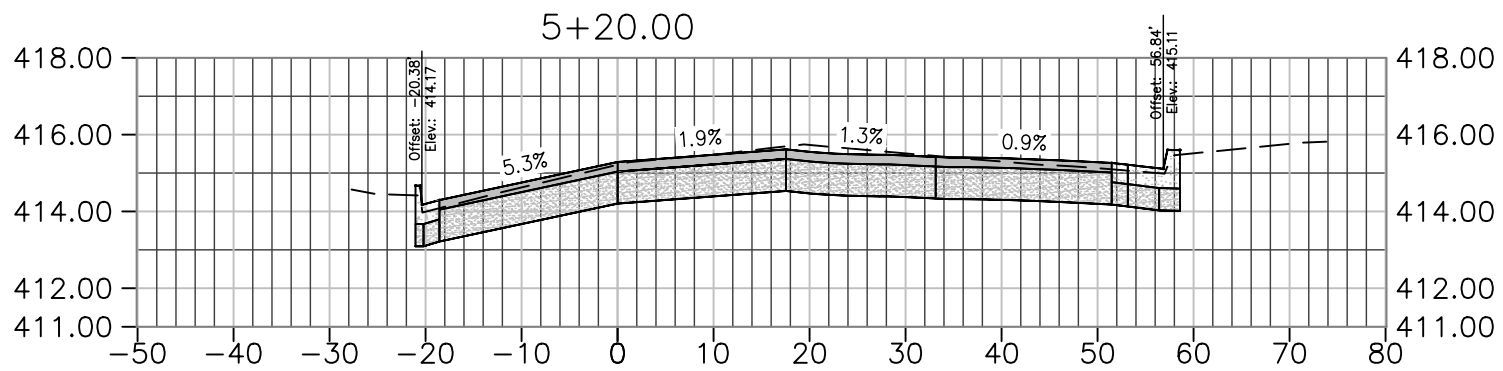


TOTAL VOLUME 5+20.00			
CUT AREA	FILL AREA	CUM CUT VOL	CUM FILL VOL
83.27	0.00	839.57	0.00

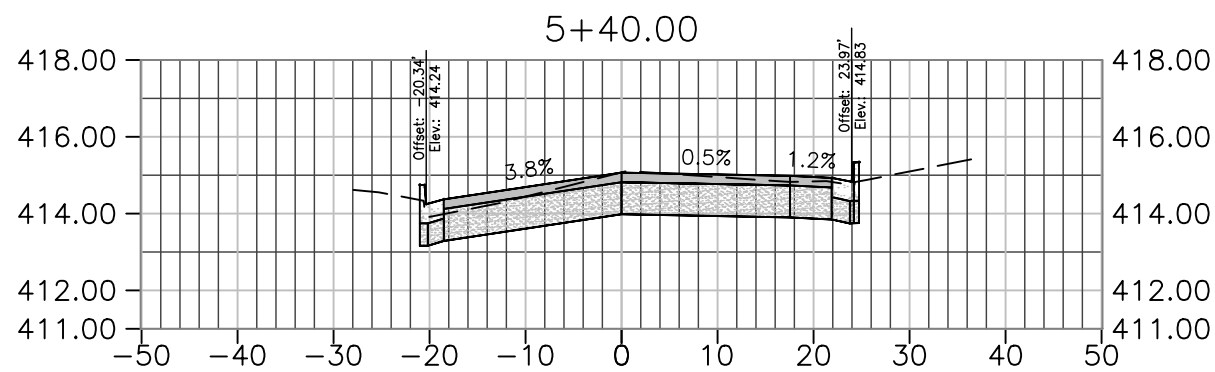


TOTAL VOLUME 5+40.00			
CUT AREA	FILL AREA	CUM CUT VOL	CUM FILL VOL
43.21	0.00	889.61	0.00

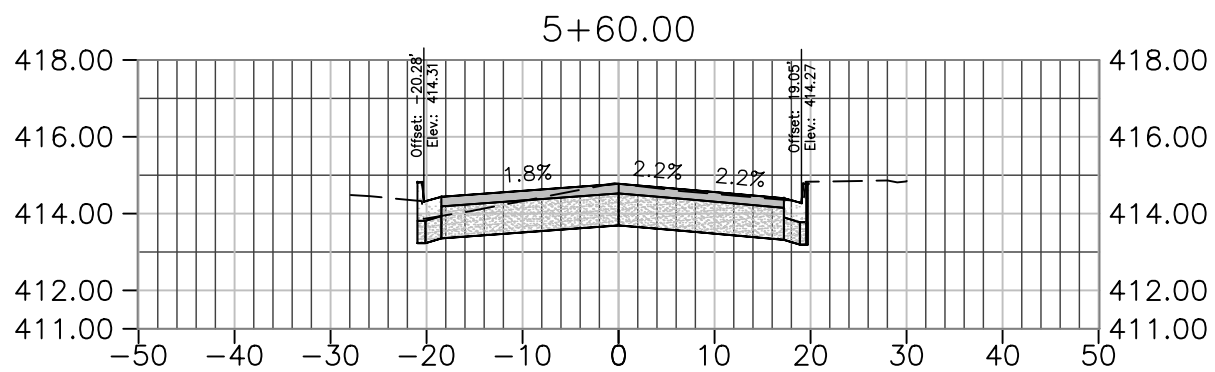


TOTAL VOLUME 5+60.00			
CUT AREA	FILL AREA	CUM CUT VOL	CUM FILL VOL
38.19	0.00	920.07	0.00

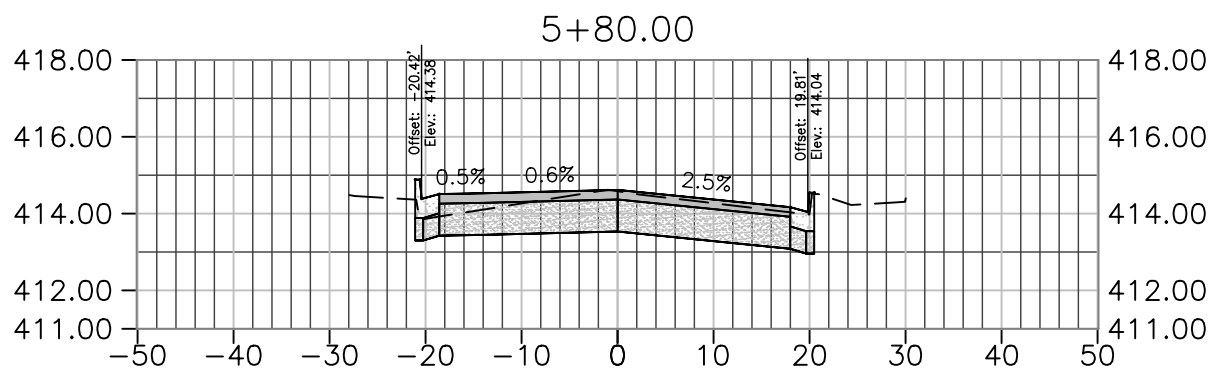


TOTAL VOLUME 5+80.00			
CUT AREA	FILL AREA	CUM CUT VOL	CUM FILL VOL
37.08	0.00	948.14	0.00

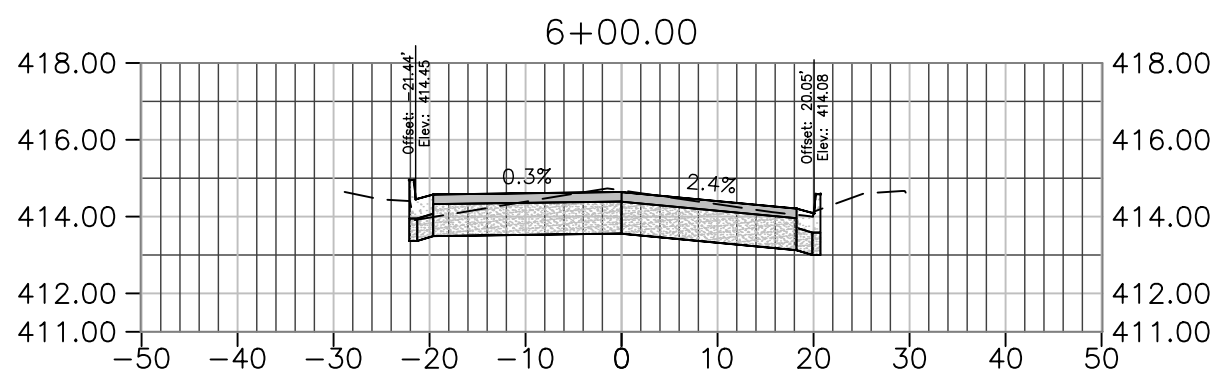


TOTAL VOLUME 6+00.00			
CUT AREA	FILL AREA	CUM CUT VOL	CUM FILL VOL
39.47	0.00	976.67	0.00

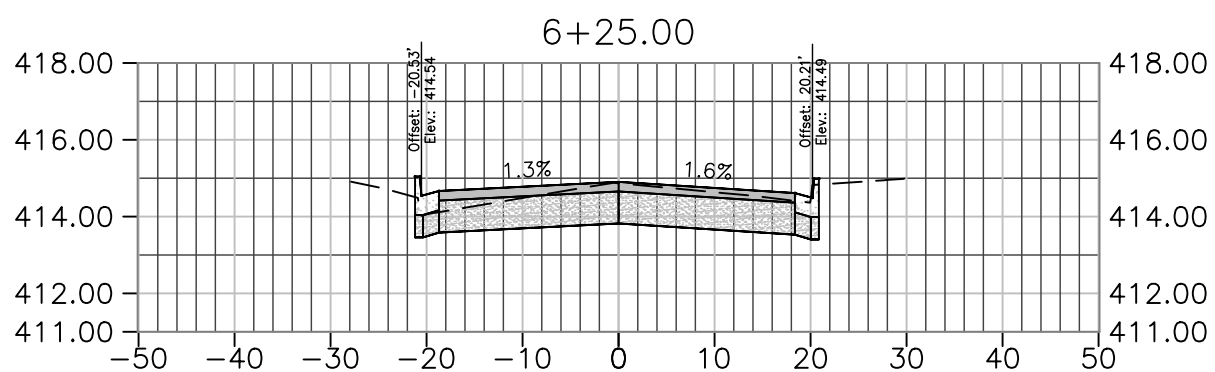


TOTAL VOLUME 6+25.00			
CUT AREA	FILL AREA	CUM CUT VOL	CUM FILL VOL
37.40	0.00	1012.36	0.00

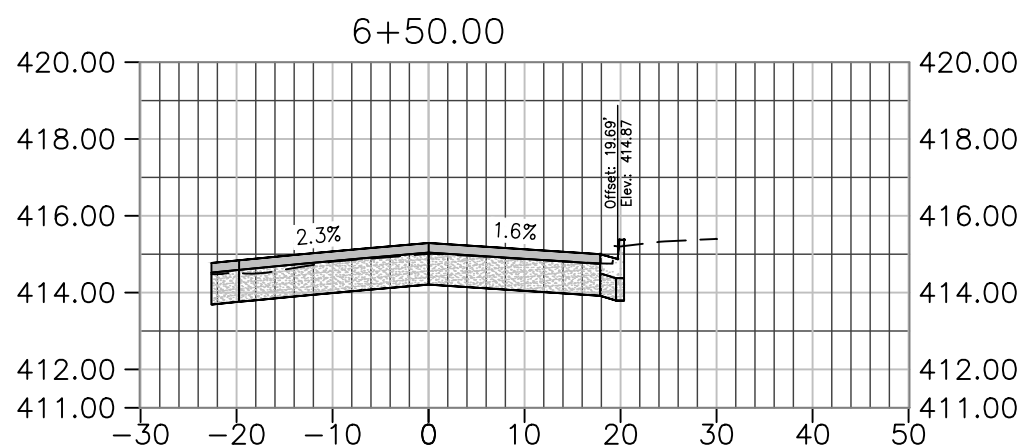


TOTAL VOLUME 6+50.00			
CUT AREA	FILL AREA	CUM CUT VOL	CUM FILL VOL
35.07	0.00	1045.91	0.00

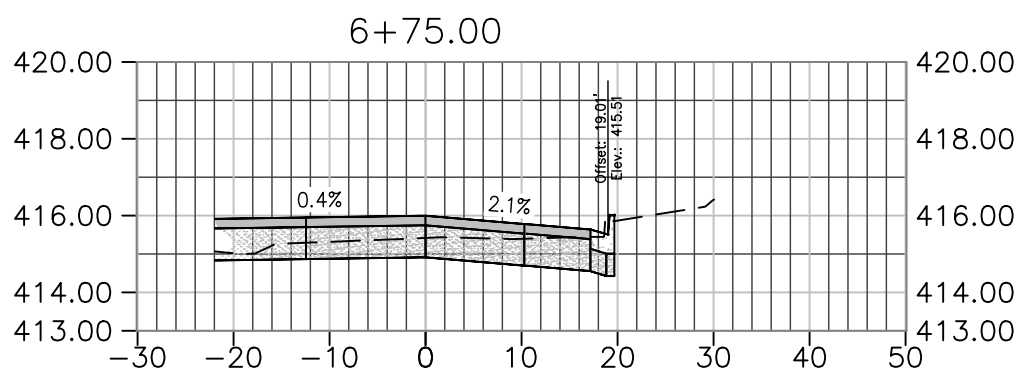


TOTAL VOLUME 6+75.00			
CUT AREA	FILL AREA	CUM CUT VOL	CUM FILL VOL
23.13	0.00	1072.85	0.00

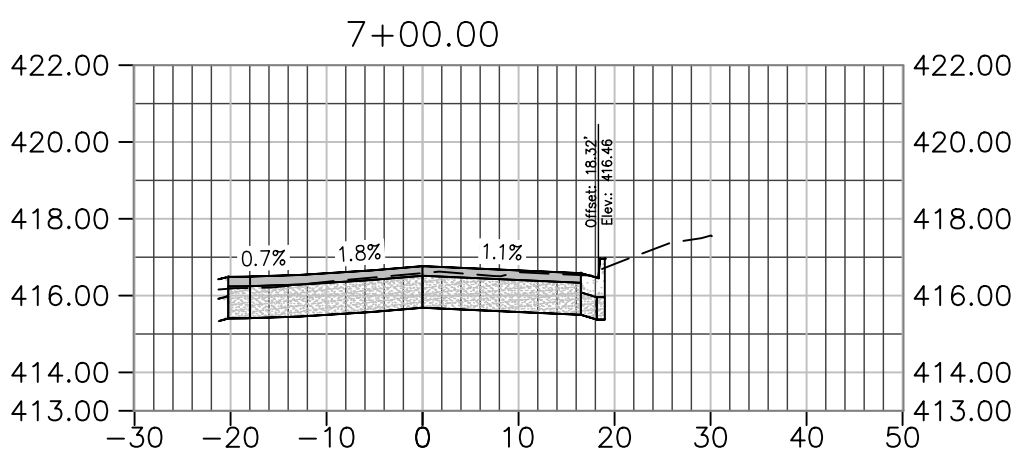


TOTAL VOLUME 7+00.00			
CUT AREA	FILL AREA	CUM CUT VOL	CUM FILL VOL
36.95	0.00	1100.66	0.00

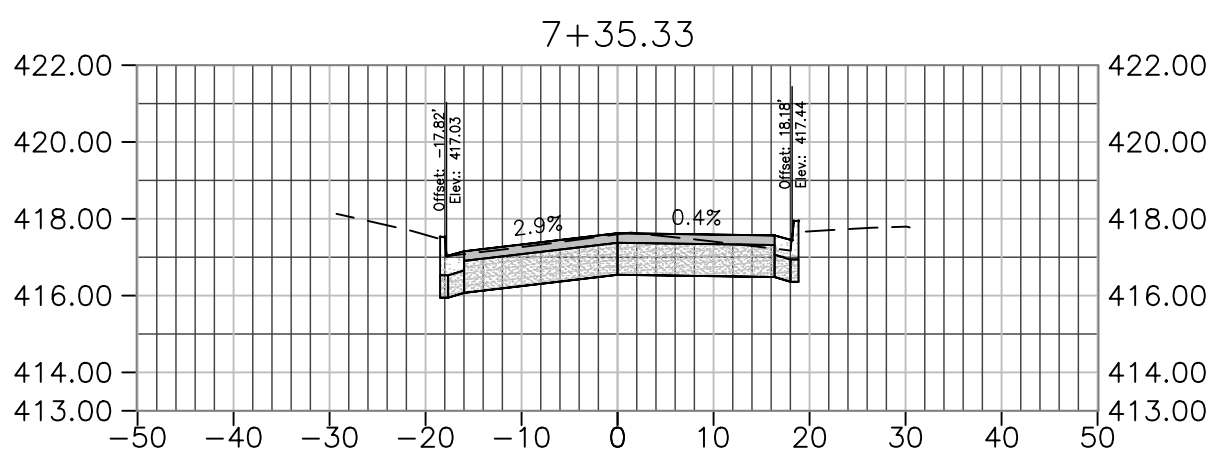


TOTAL VOLUME 7+35.33			
CUT AREA	FILL AREA	CUM CUT VOL	CUM FILL VOL
36.89	0.00	1148.97	0.00

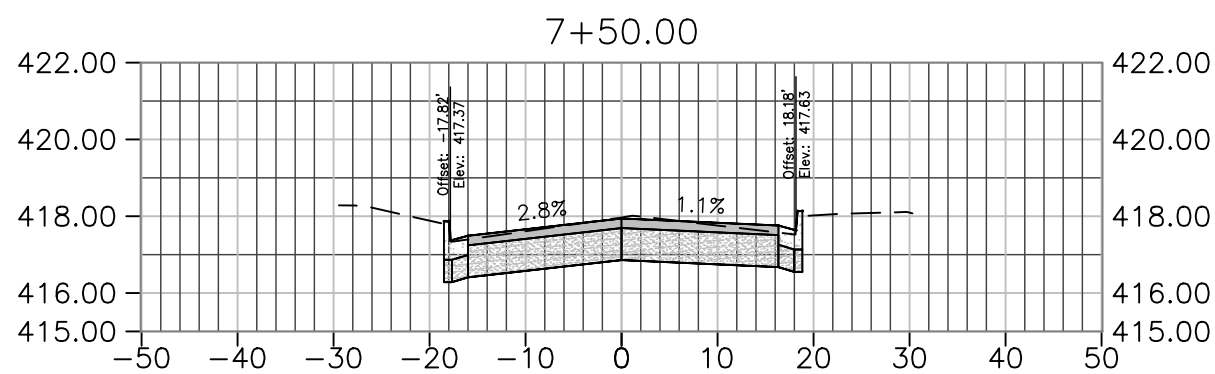


TOTAL VOLUME 7+50.00			
CUT AREA	FILL AREA	CUM CUT VOL	CUM FILL VOL
39.32	0.00	1169.68	0.00

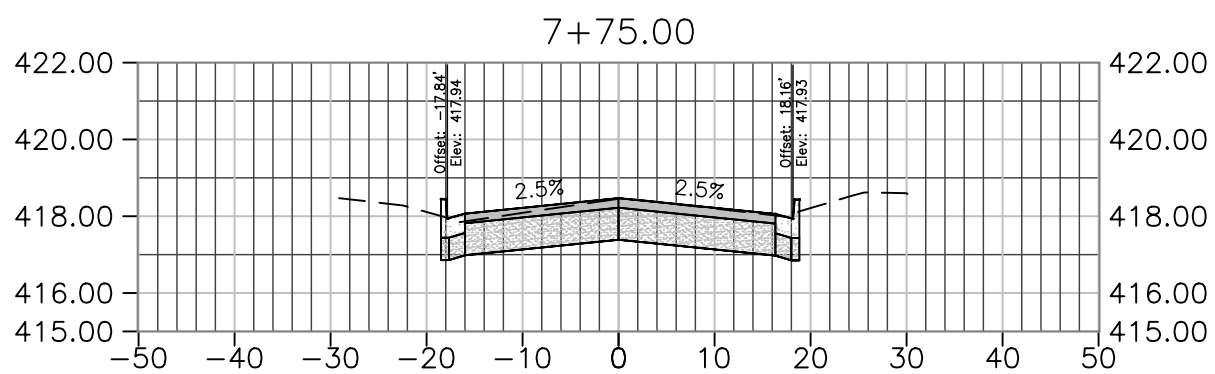


TOTAL VOLUME 7+75.00			
CUT AREA	FILL AREA	CUM CUT VOL	CUM FILL VOL
38.11	0.00	1205.53	0.00

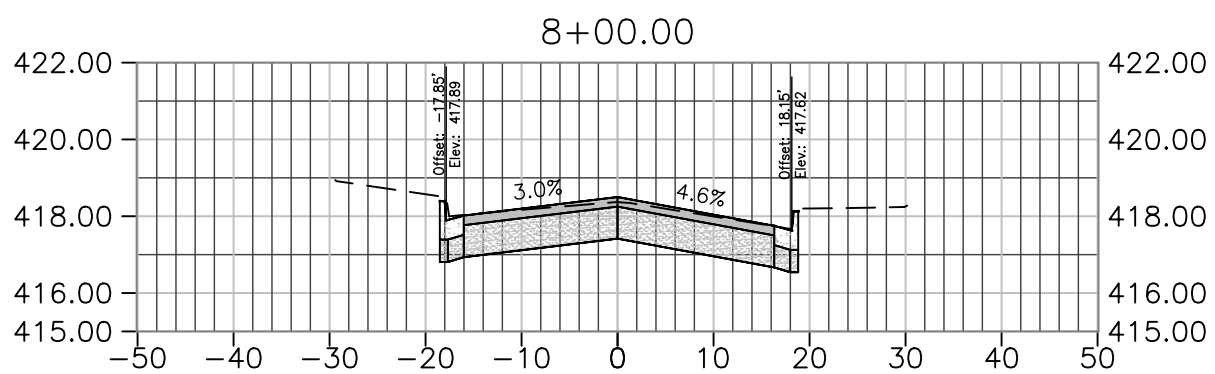


TOTAL VOLUME 8+00.00			
CUT AREA	FILL AREA	CUM CUT VOL	CUM FILL VOL
39.66	0.00	1241.53	0.01

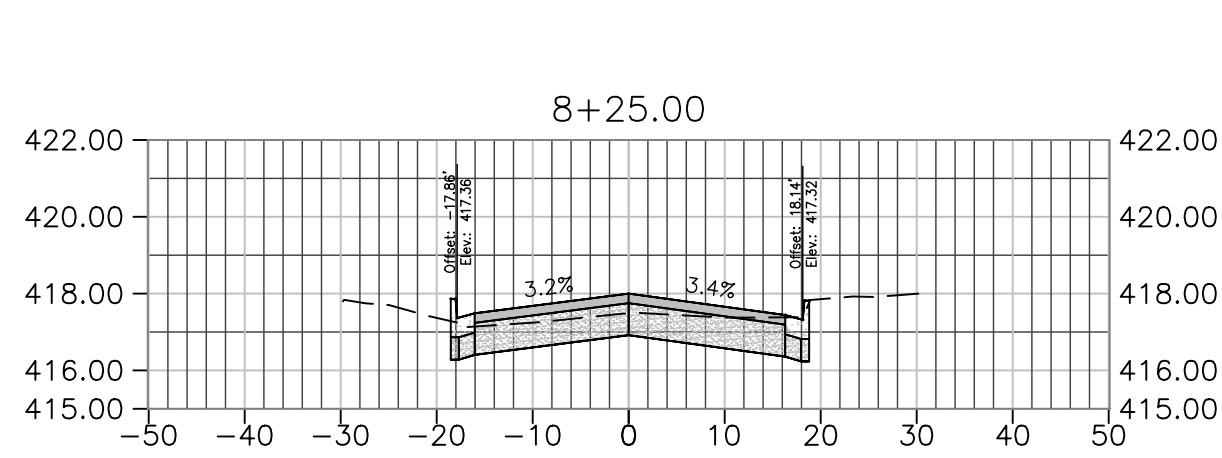


TOTAL VOLUME 8+25.00			
CUT AREA	FILL AREA	CUM CUT VOL	CUM FILL VOL
28.08	0.01	1272.89	0.01

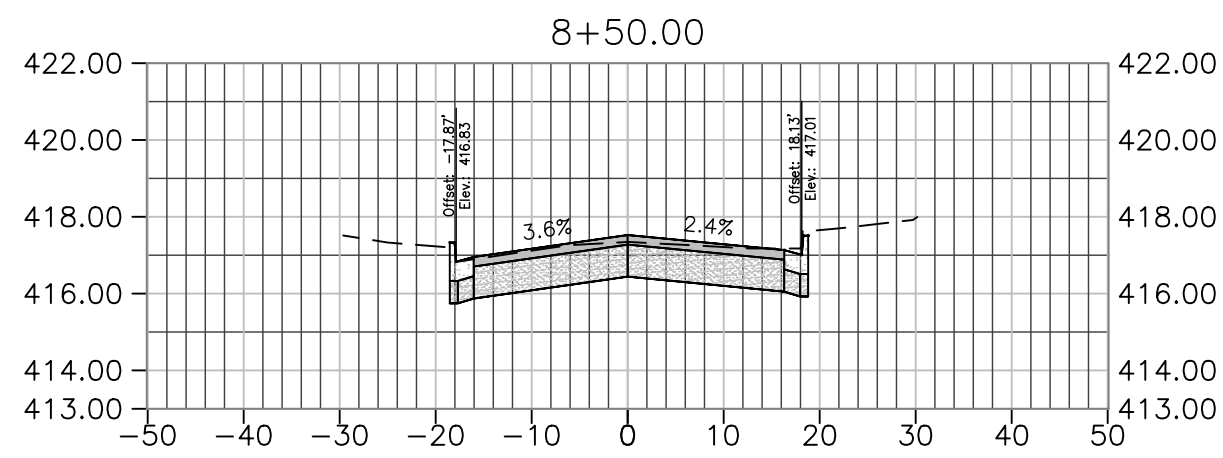


TOTAL VOLUME 8+50.00			
CUT AREA	FILL AREA	CUM CUT VOL	CUM FILL VOL
38.61	0.00	1303.77	0.01

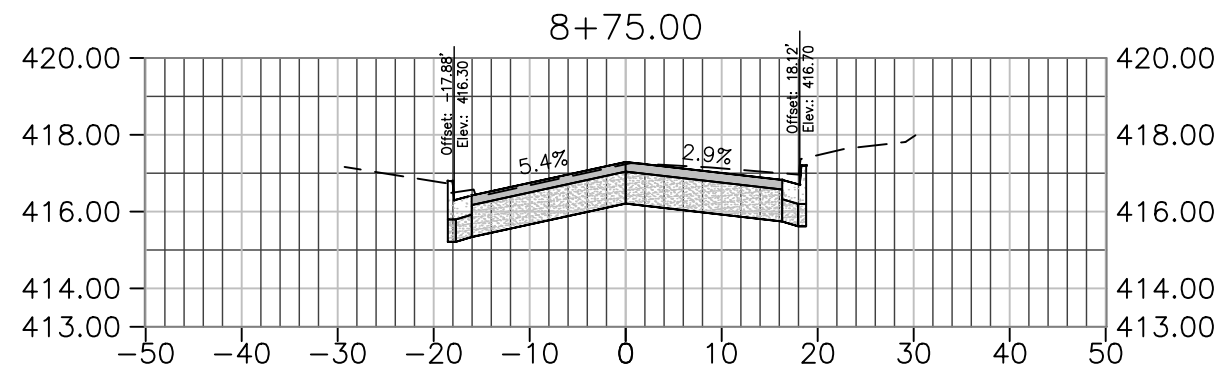


TOTAL VOLUME 8+75.00			
CUT AREA	FILL AREA	CUM CUT VOL	CUM FILL VOL
42.40	0.00	1341.27	0.01

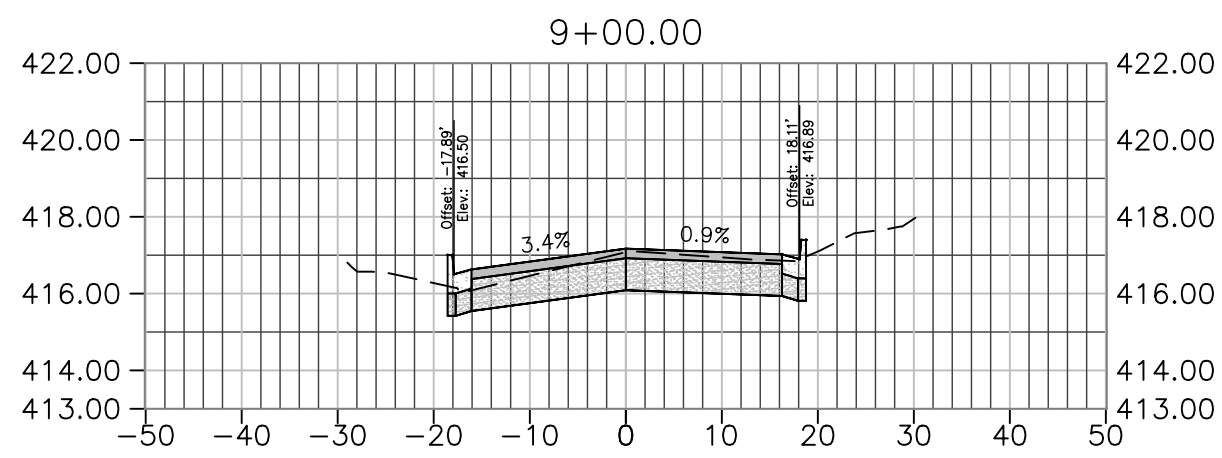


TOTAL VOLUME 9+00.00			
CUT AREA	FILL AREA	CUM CUT VOL	CUM FILL VOL
32.12	0.01	1375.78	0.02

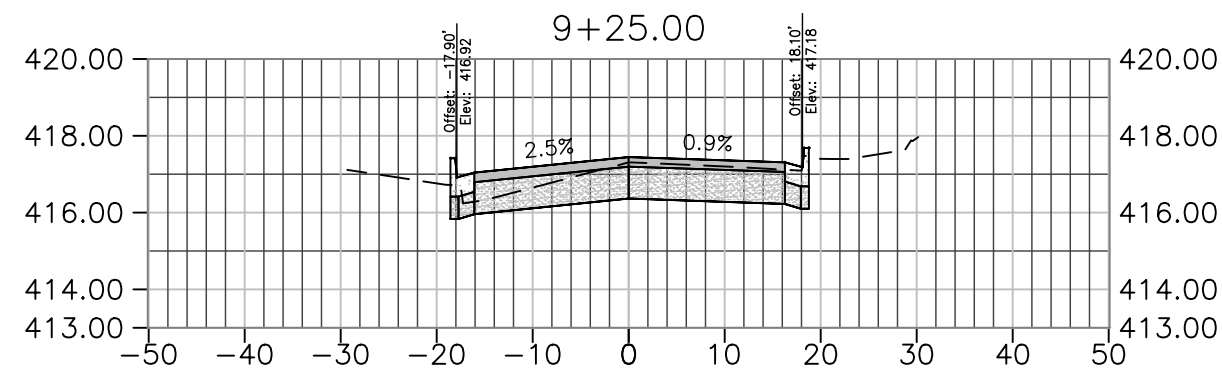


TOTAL VOLUME 9+25.00			
CUT AREA	FILL AREA	CUM CUT VOL	CUM FILL VOL
29.04	0.01	1404.09	0.02

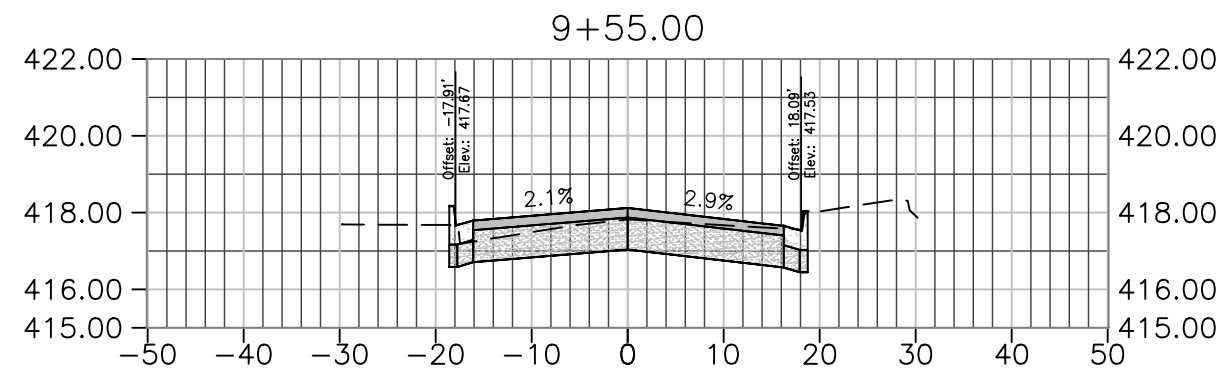


TOTAL VOLUME 9+55.00			
CUT AREA	FILL AREA	CUM CUT VOL	CUM FILL VOL
30.24	0.00	1437.03	0.03

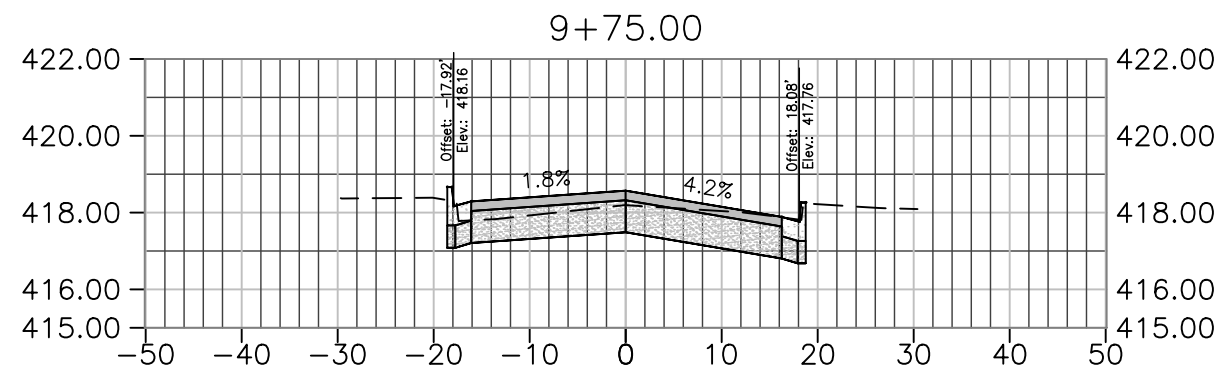


TOTAL VOLUME 9+75.00			
CUT AREA	FILL AREA	CUM CUT VOL	CUM FILL VOL
30.11	0.00	1459.38	0.03

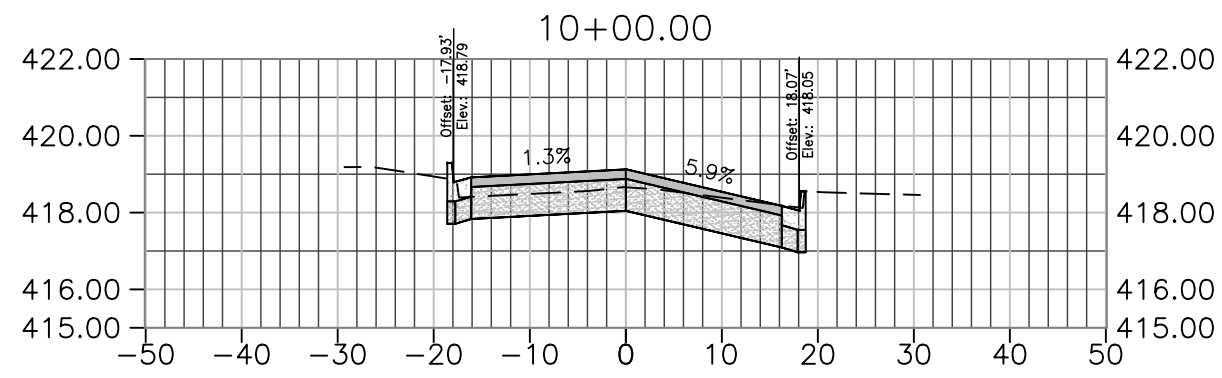


TOTAL VOLUME 10+00.00			
CUT AREA	FILL AREA	CUM CUT VOL	CUM FILL VOL
28.53	0.00	1486.53	0.04

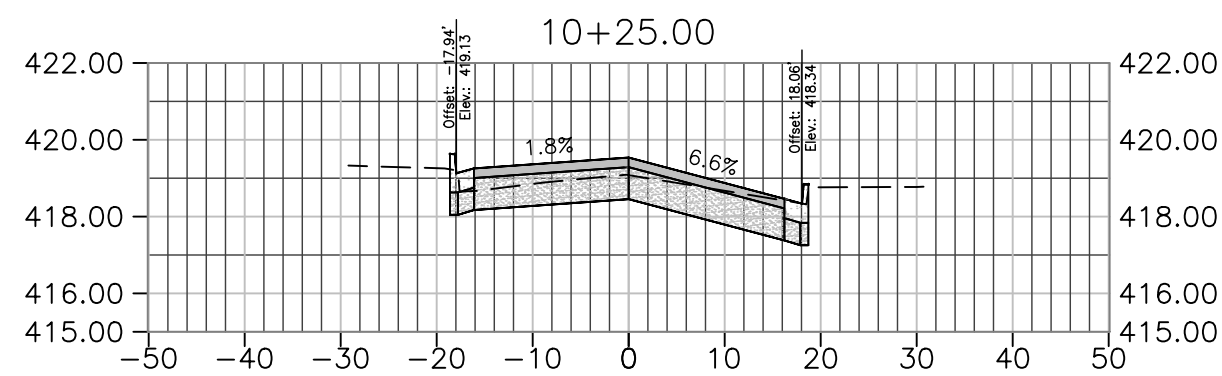


TOTAL VOLUME 10+25.00			
CUT AREA	FILL AREA	CUM CUT VOL	CUM FILL VOL
27.53	0.00	1512.48	0.04

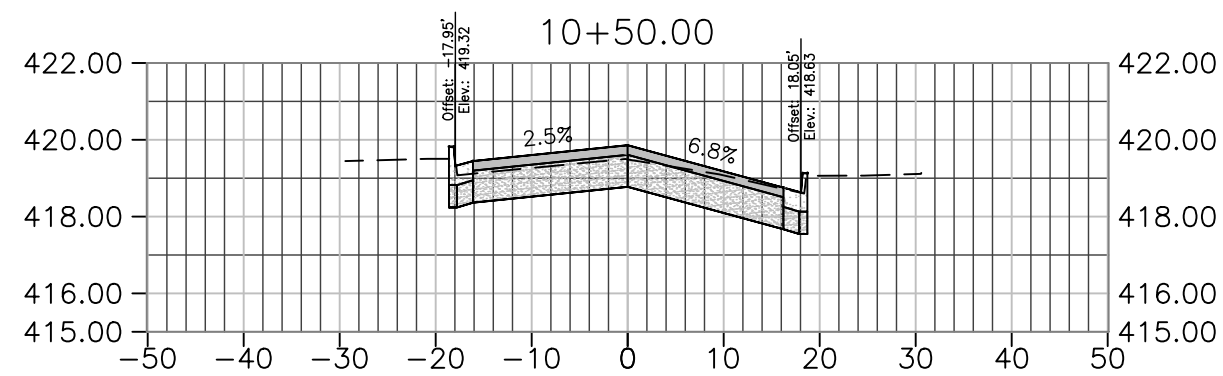


TOTAL VOLUME 10+50.00			
CUT AREA	FILL AREA	CUM CUT VOL	CUM FILL VOL
31.98	0.00	1540.03	0.04

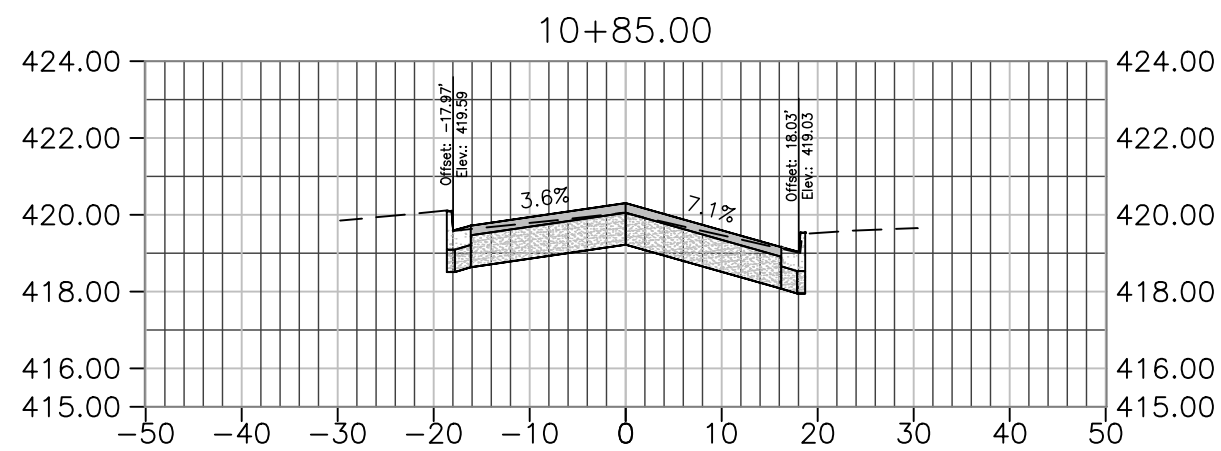


TOTAL VOLUME 10+85.00			
CUT AREA	FILL AREA	CUM CUT VOL	CUM FILL VOL
35.56	0.00	1583.81	0.05

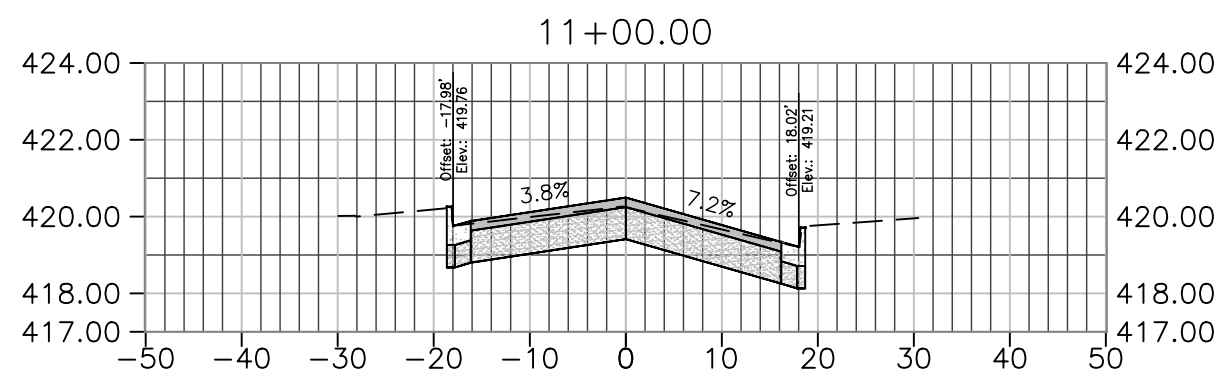


TOTAL VOLUME 11+00.00			
CUT AREA	FILL AREA	CUM CUT VOL	CUM FILL VOL
36.21	0.00	1603.74	0.05

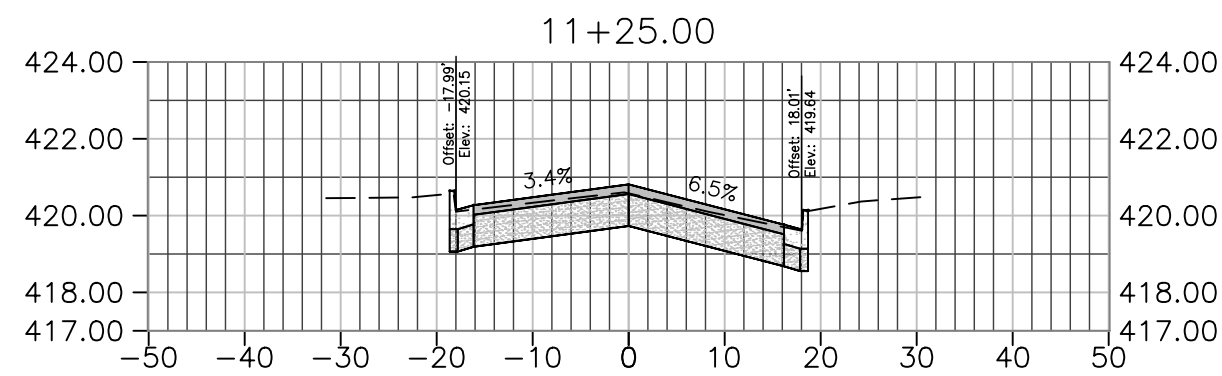


TOTAL VOLUME 11+25.00			
CUT AREA	FILL AREA	CUM CUT VOL	CUM FILL VOL
35.60	0.00	1636.99	0.05

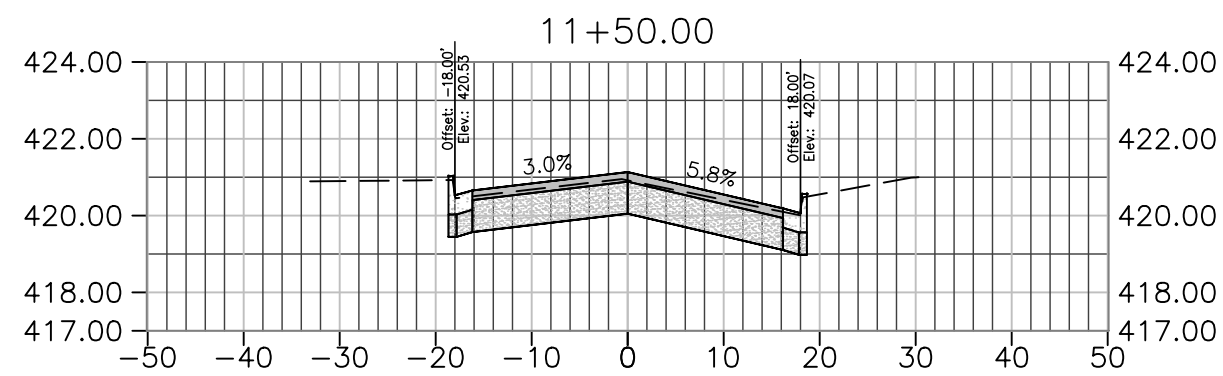


TOTAL VOLUME 11+50.00			
CUT AREA	FILL AREA	CUM CUT VOL	CUM FILL VOL
35.51	0.00	1669.91	0.05

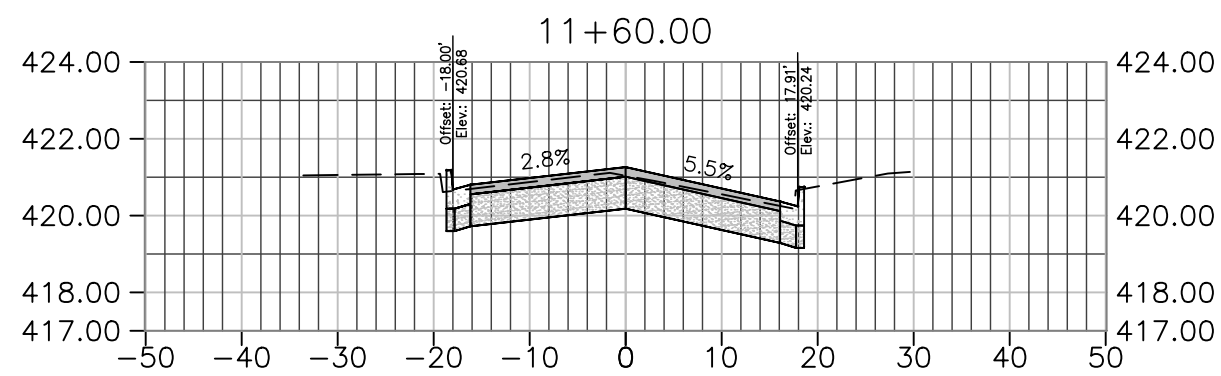


TOTAL VOLUME 11+60.00			
CUT AREA	FILL AREA	CUM CUT VOL	CUM FILL VOL
36.02	0.01	1683.16	0.05

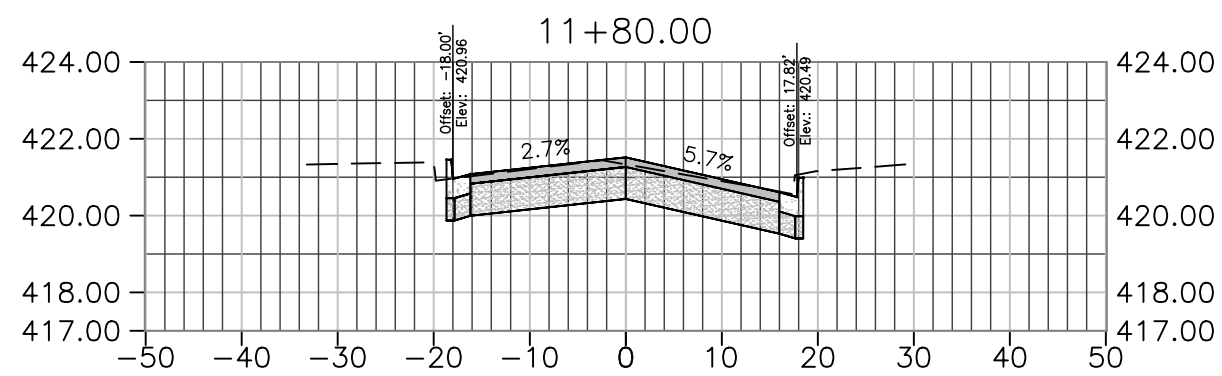


TOTAL VOLUME 11+80.00			
CUT AREA	FILL AREA	CUM CUT VOL	CUM FILL VOL
38.87	0.01	1710.91	0.05

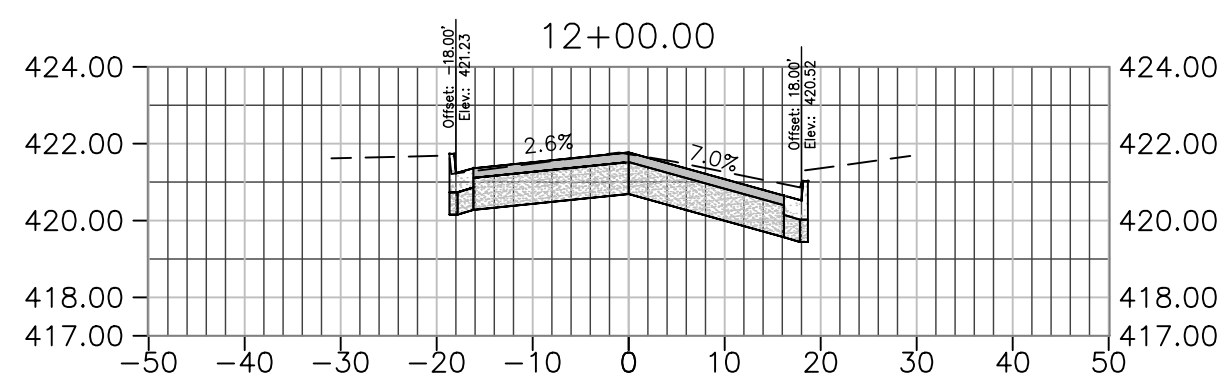


TOTAL VOLUME 12+00.00			
CUT AREA	FILL AREA	CUM CUT VOL	CUM FILL VOL
43.49	0.00	1741.54	0.06

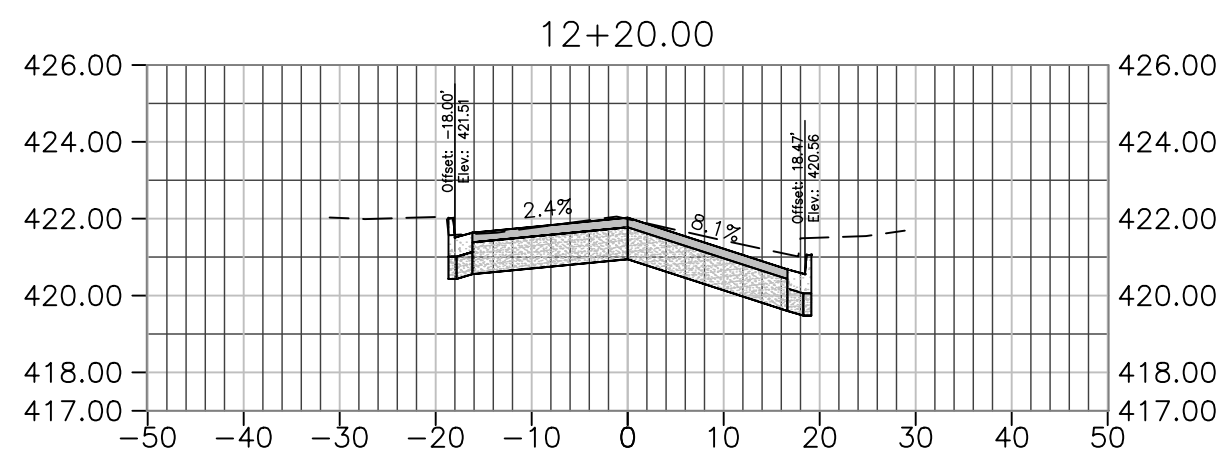

TOTAL VOLUME 12+20.00			
CUT AREA	FILL AREA	CUM CUT VOL	CUM FILL VOL
45.43	0.01	1774.74	0.06

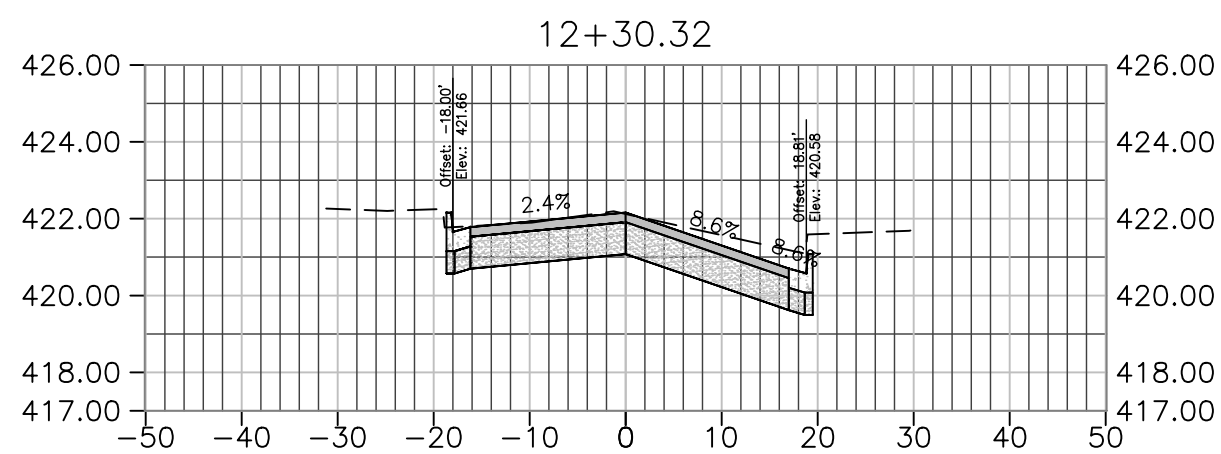


TOTAL VOLUME 12+30.32			
CUT AREA	FILL AREA	CUM CUT VOL	CUM FILL VOL
47.03	0.01	1792.58	0.06

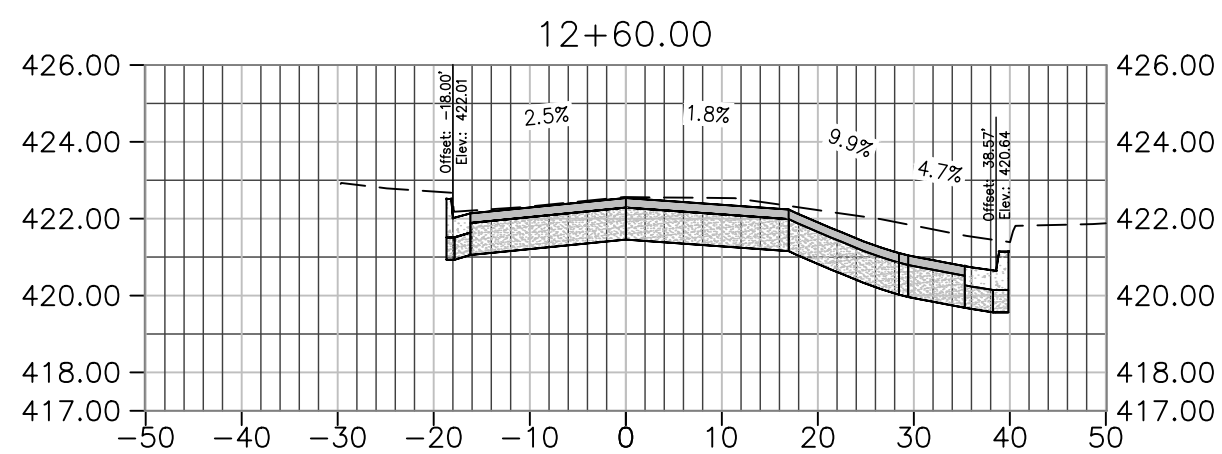


TOTAL VOLUME 12+60.00			
CUT AREA	FILL AREA	CUM CUT VOL	CUM FILL VOL
81.29	0.00	1866.90	0.07

THESE CROSS SECTIONS ARE FOR THE CONTRACTOR'S INFORMATION ONLY. THEY ARE NOT TO BE CONSIDERED TO BE A PART OF THE CONTRACT DOCUMENTS AND SHALL HAVE NO BEARING WHATSOEVER ON THE INTERPRETATION OF THE STANDARD SPECIFICATIONS, THE STANDARD PLANS, THE SPECIAL PROVISIONS, NOR SHALL THEY HAVE ANY BEARING WHATSOEVER ON THE INTERPRETATION OF THE OTHER PUBLICATIONS REFERENCED THEREIN.


DESIGNED: ---		DATE	4/29/25		RECORD DRAWING		SCALE		PROJECT			DEPARTMENT OF PUBLIC WORKS AND PLANNING		
DRAWN: ---		DATE	4/29/25		RESIDENT ENGINEER		HORIZ 0 20 40		EL PORVENIR ROAD IMPROVEMENTS			SHEET NO. 3		
CHECKED: ---		DATE	4/29/25				VERT 0 5 10		ROAD NO. -			DRAWING NO.		
									BRIDGE NO. -			TOTAL - 8		

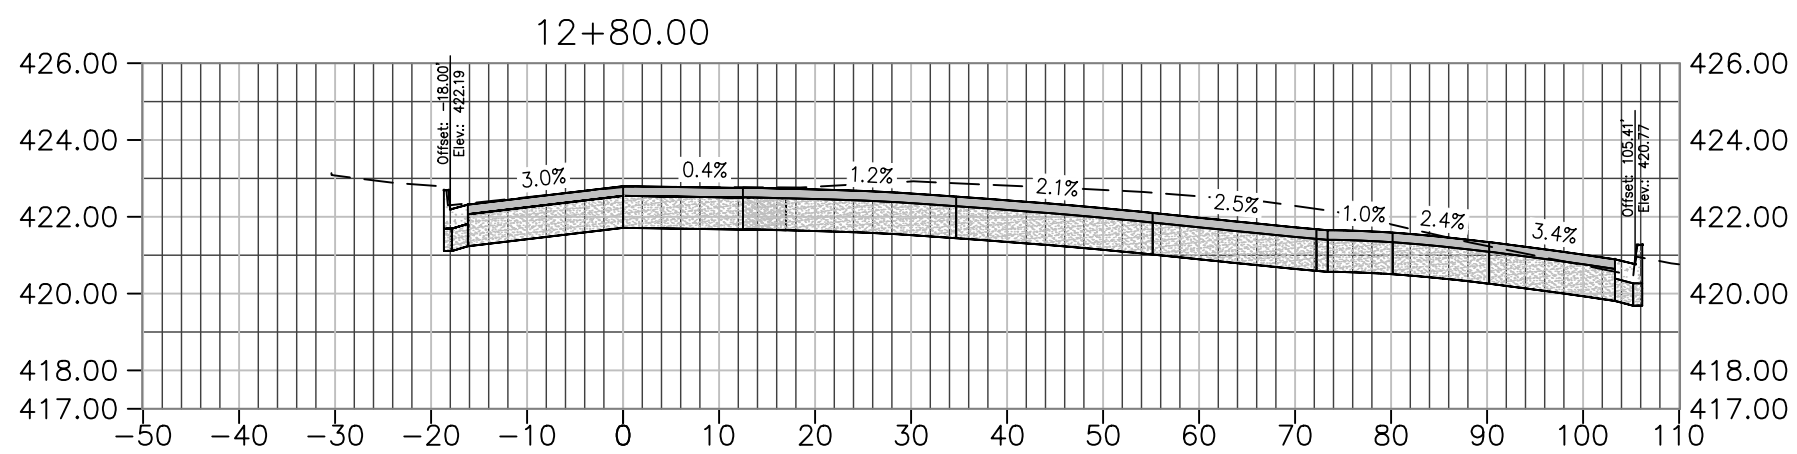


TOTAL VOLUME 12+80.00			
CUT AREA	FILL AREA	CUM CUT VOL	CUM FILL VOL
157.61	0.00	1972.43	0.07

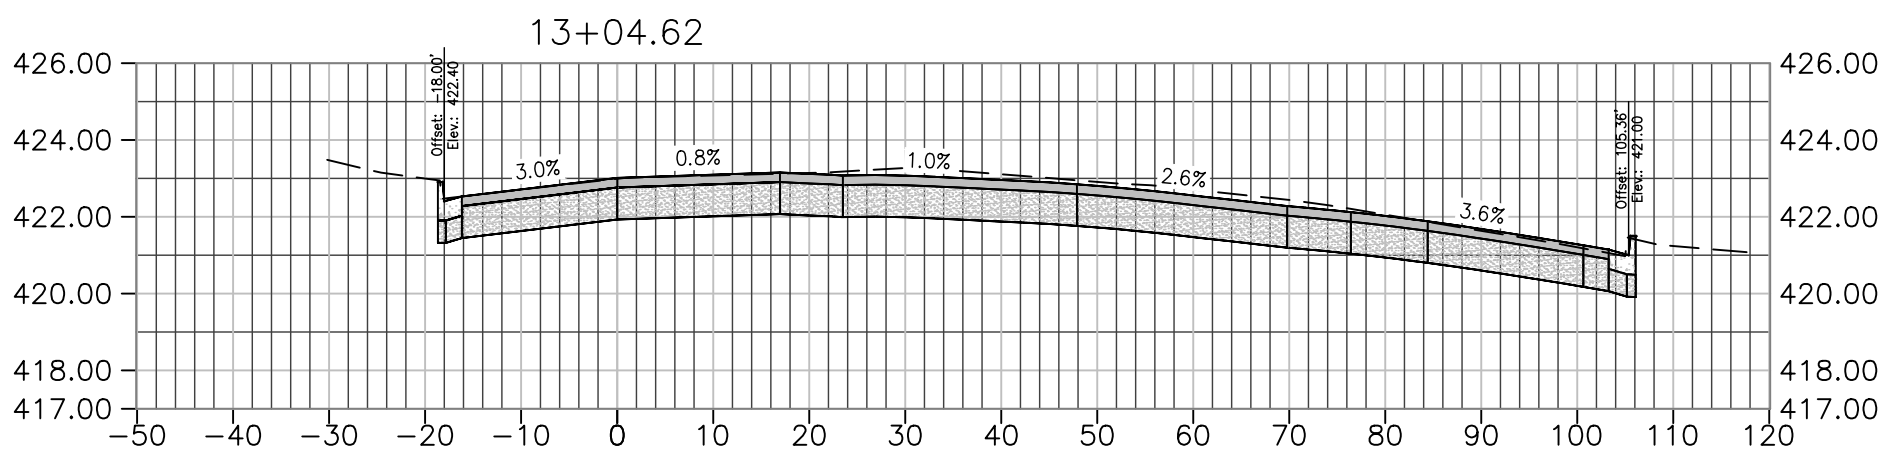


TOTAL VOLUME 13+04.62			
CUT AREA	FILL AREA	CUM CUT VOL	CUM FILL VOL
142.21	0.00	2143.45	0.07

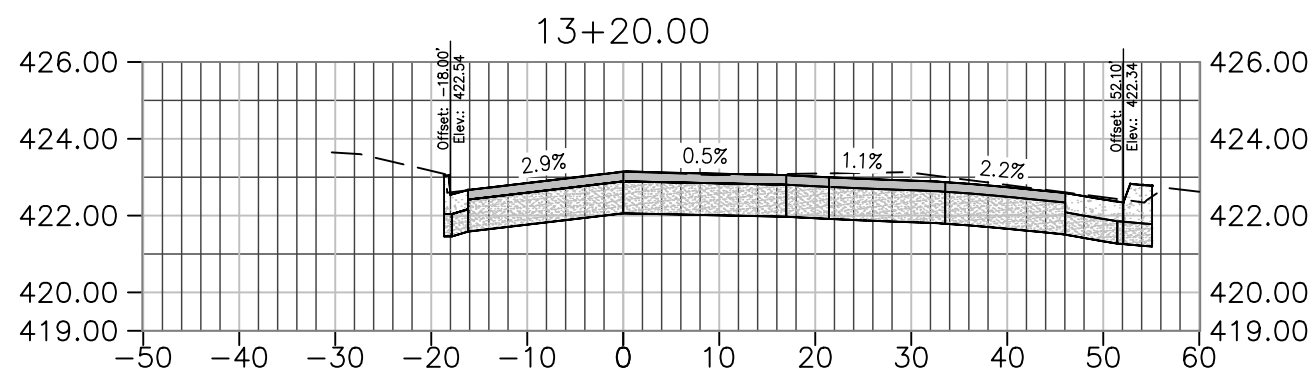


TOTAL VOLUME 13+20.00			
CUT AREA	FILL AREA	CUM CUT VOL	CUM FILL VOL
83.69	0.00	2220.47	0.07

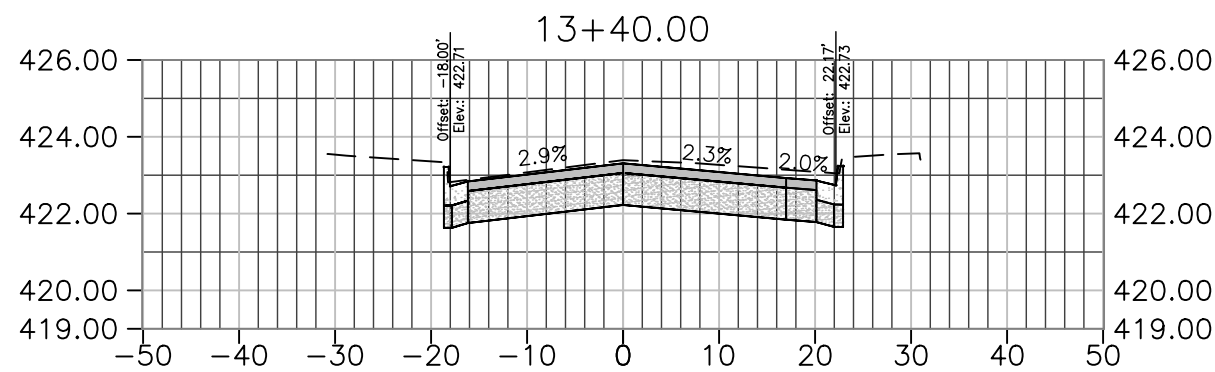


TOTAL VOLUME 13+40.00			
CUT AREA	FILL AREA	CUM CUT VOL	CUM FILL VOL
50.86	0.00	2273.92	0.07

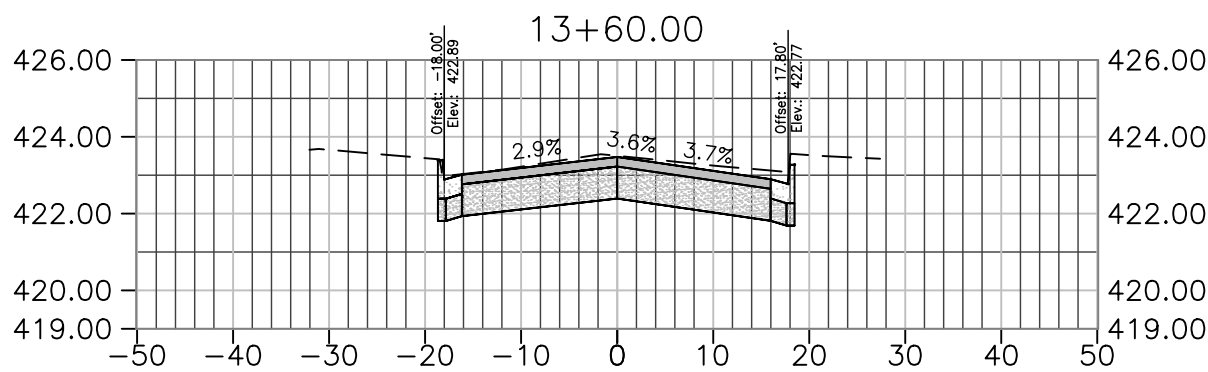


TOTAL VOLUME 13+60.00			
CUT AREA	FILL AREA	CUM CUT VOL	CUM FILL VOL
44.24	0.00	2309.49	0.07

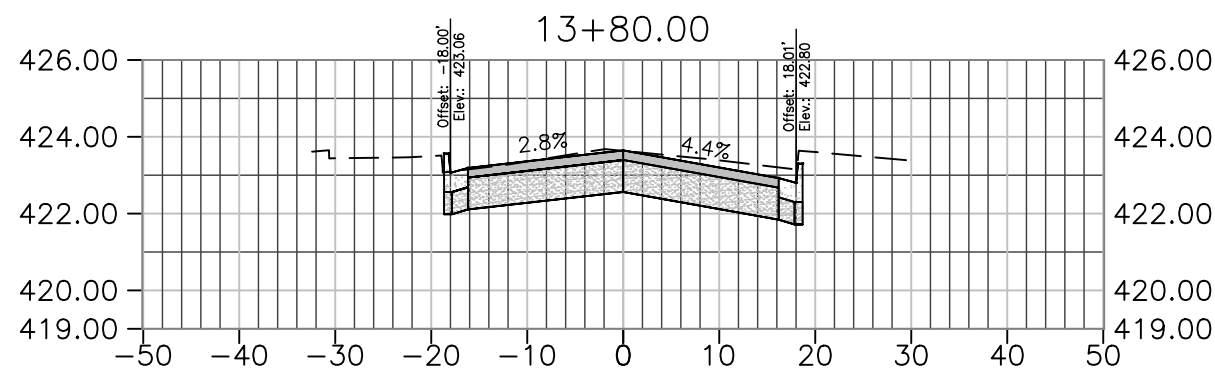


TOTAL VOLUME 13+80.00			
CUT AREA	FILL AREA	CUM CUT VOL	CUM FILL VOL
44.06	0.01	2342.34	0.07

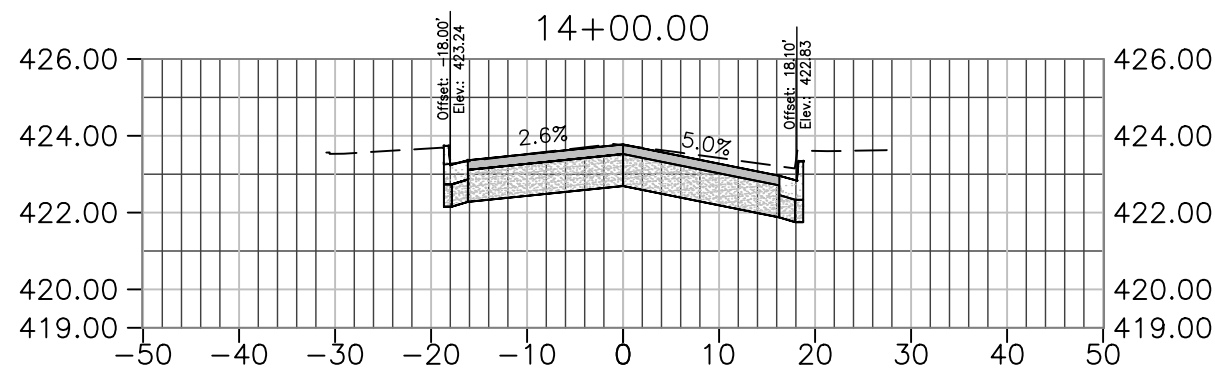


TOTAL VOLUME 14+00.00			
CUT AREA	FILL AREA	CUM CUT VOL	CUM FILL VOL
43.69	0.01	2375.03	0.07

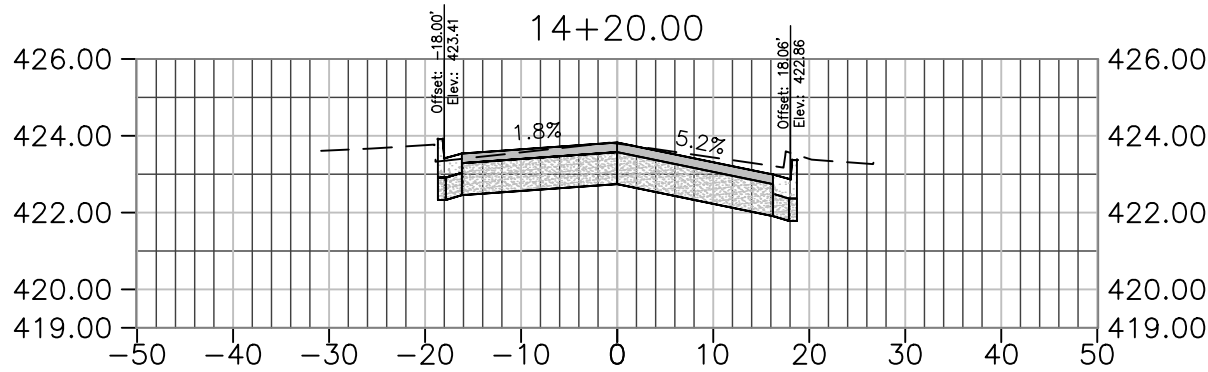


TOTAL VOLUME 14+20.00			
CUT AREA	FILL AREA	CUM CUT VOL	CUM FILL VOL
42.01	0.01	2406.98	0.08

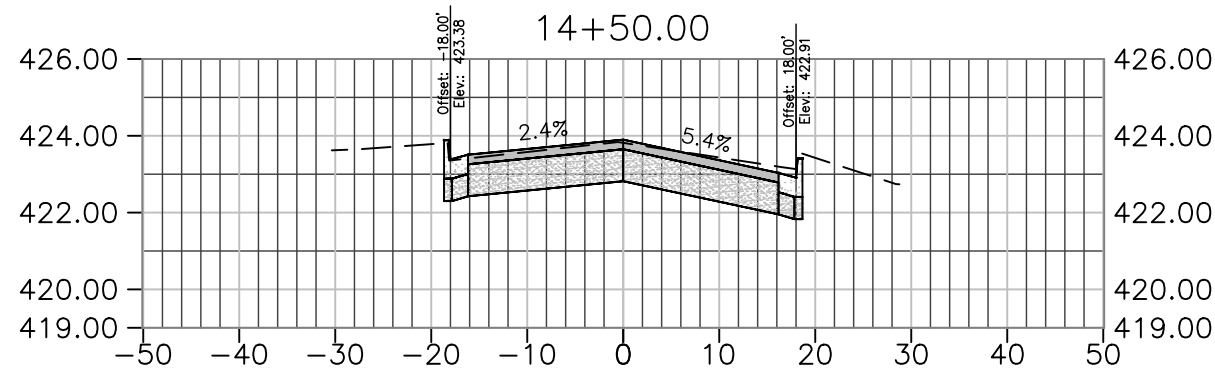


TOTAL VOLUME 14+50.00			
CUT AREA	FILL AREA	CUM CUT VOL	CUM FILL VOL
40.70	0.00	2453.02	0.09

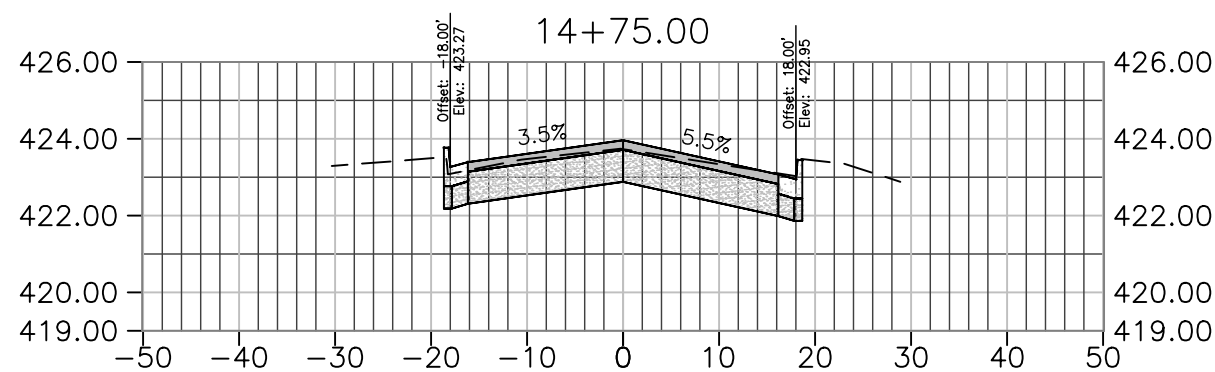


TOTAL VOLUME 14+75.00			
CUT AREA	FILL AREA	CUM CUT VOL	CUM FILL VOL
36.00	0.00	2488.53	0.09

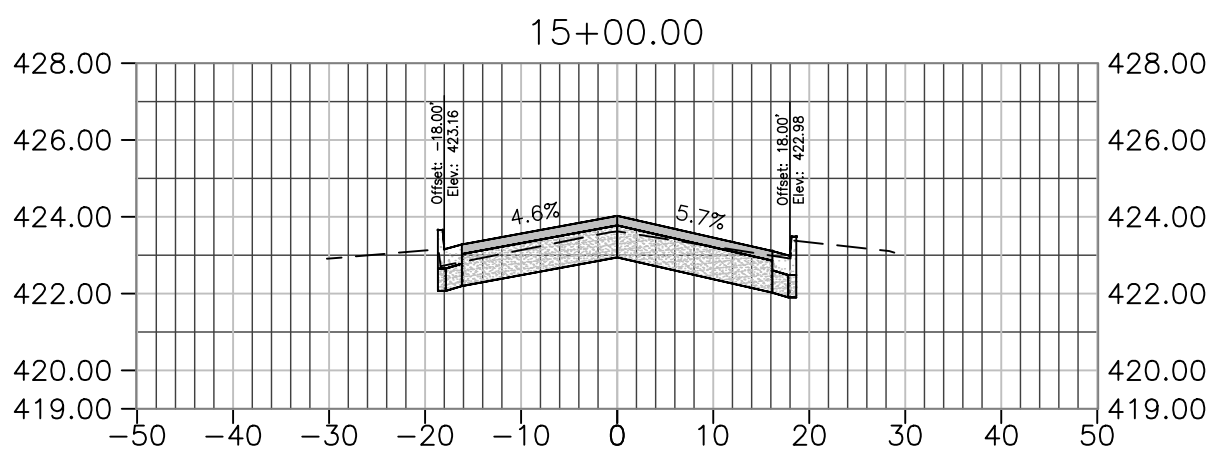


TOTAL VOLUME 15+00.00			
CUT AREA	FILL AREA	CUM CUT VOL	CUM FILL VOL
28.31	0.01	2518.31	0.09

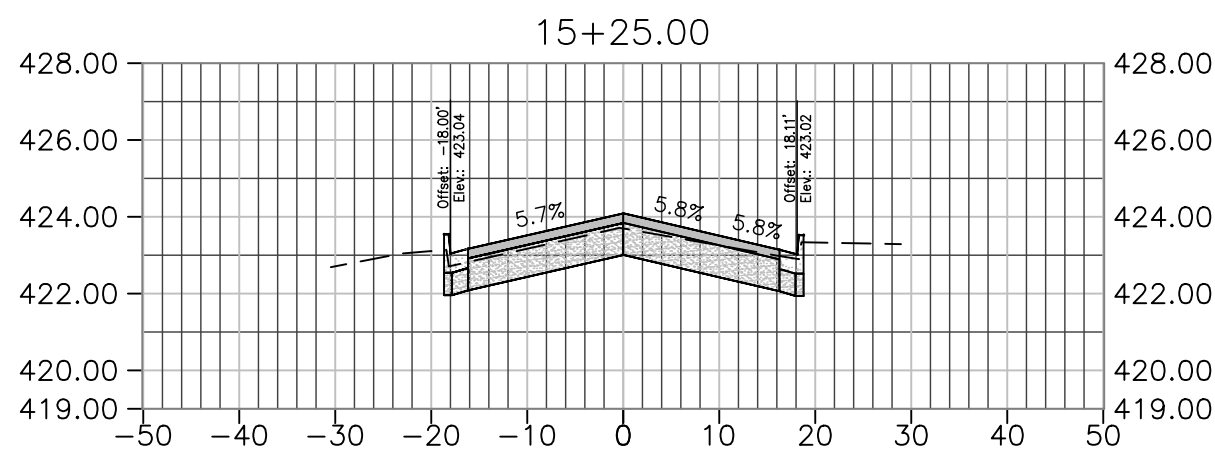


TOTAL VOLUME 15+25.00			
CUT AREA	FILL AREA	CUM CUT VOL	CUM FILL VOL
29.51	0.00	2545.07	0.10

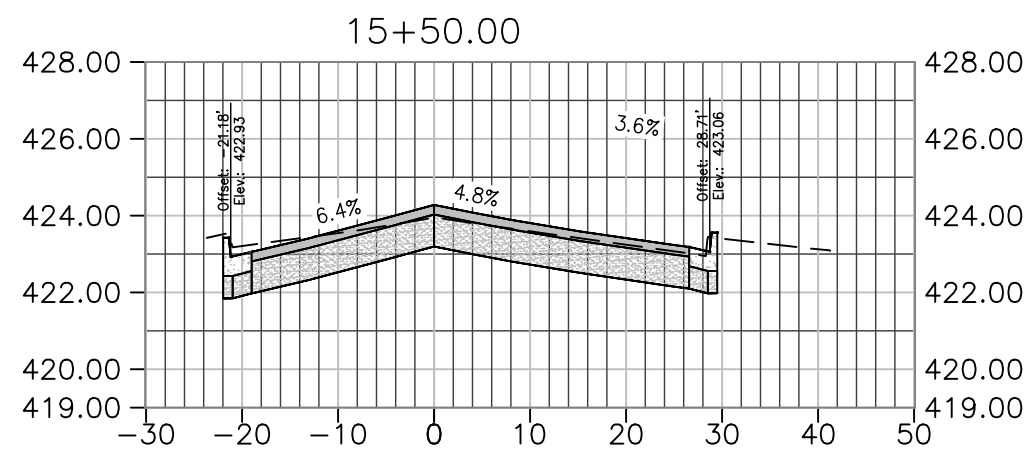


TOTAL VOLUME 15+50.00			
CUT AREA	FILL AREA	CUM CUT VOL	CUM FILL VOL
49.70	0.00	2581.74	0.10

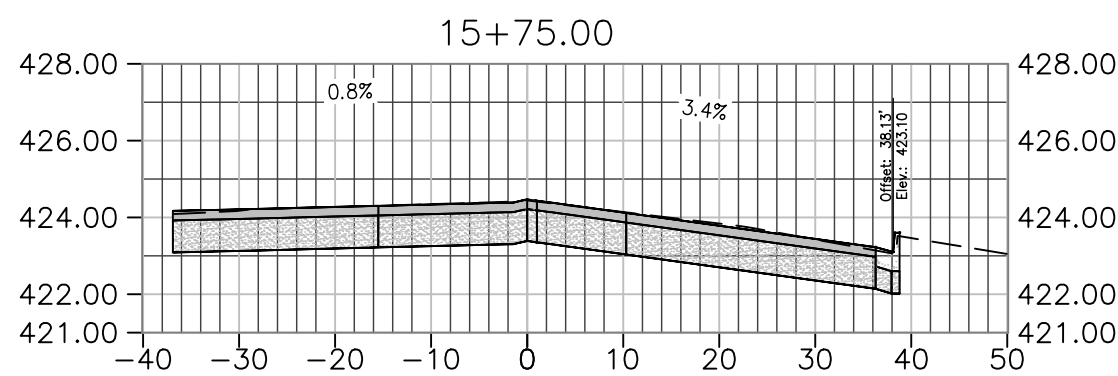


TOTAL VOLUME 15+75.00			
CUT AREA	FILL AREA	CUM CUT VOL	CUM FILL VOL
84.58	0.00	2643.91	0.10

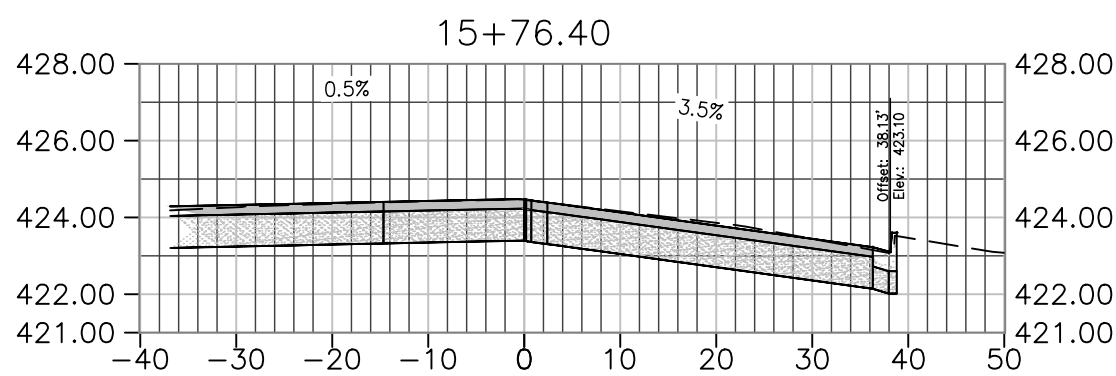


TOTAL VOLUME 15+76.40			
CUT AREA	FILL AREA	CUM CUT VOL	CUM FILL VOL
83.90	0.00	2648.29	0.10

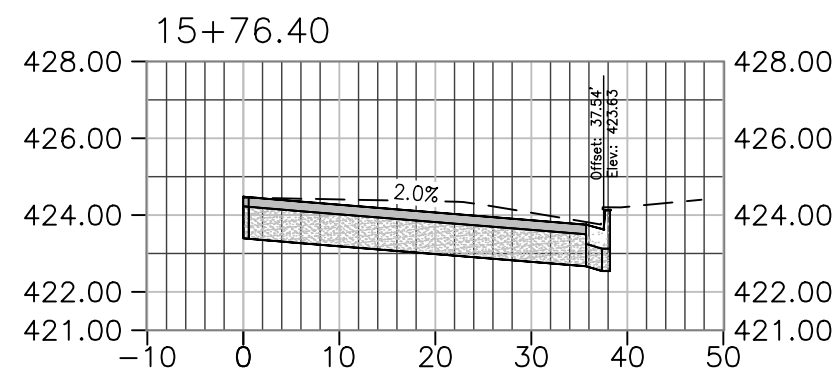


TOTAL VOLUME 15+76.40			
CUT AREA	FILL AREA	CUM CUT VOL	CUM FILL VOL
48.37	0.00	0.00	0.00

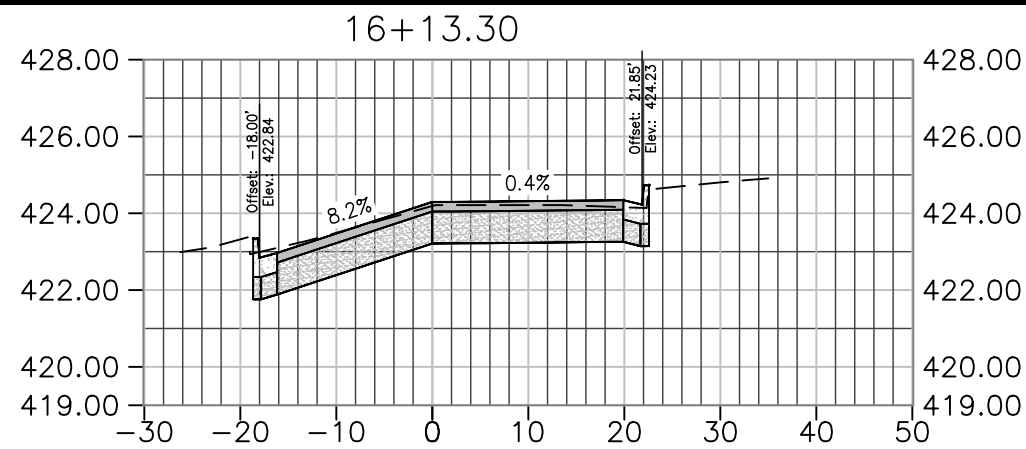


TOTAL VOLUME 16+13.30			
CUT AREA	FILL AREA	CUM CUT VOL	CUM FILL VOL
42.55	0.00	62.12	0.00

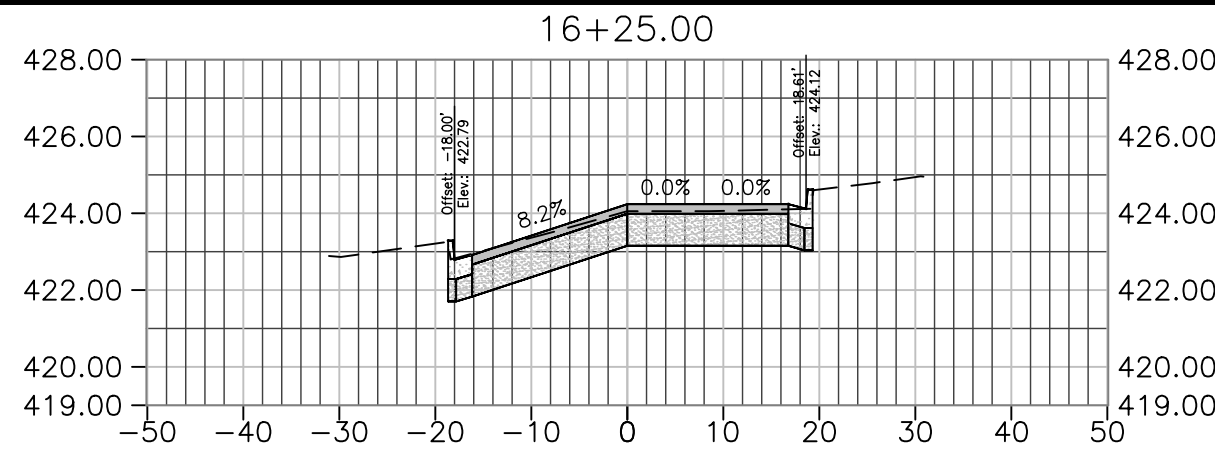


TOTAL VOLUME 16+25.00			
CUT AREA	FILL AREA	CUM CUT VOL	CUM FILL VOL
37.00	0.00	79.36	0.00

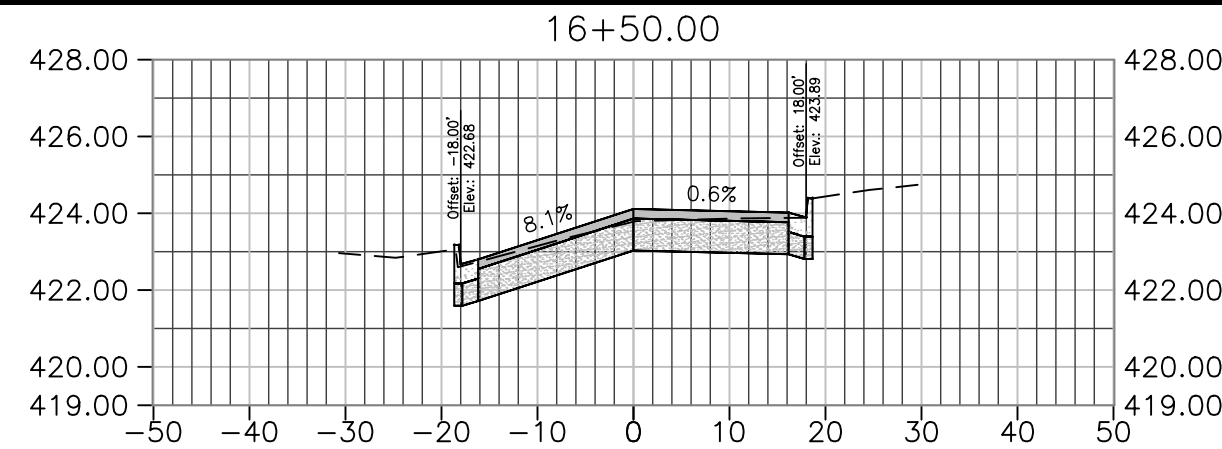


TOTAL VOLUME 16+50.00			
CUT AREA	FILL AREA	CUM CUT VOL	CUM FILL VOL
33.98	0.00	112.22	0.00

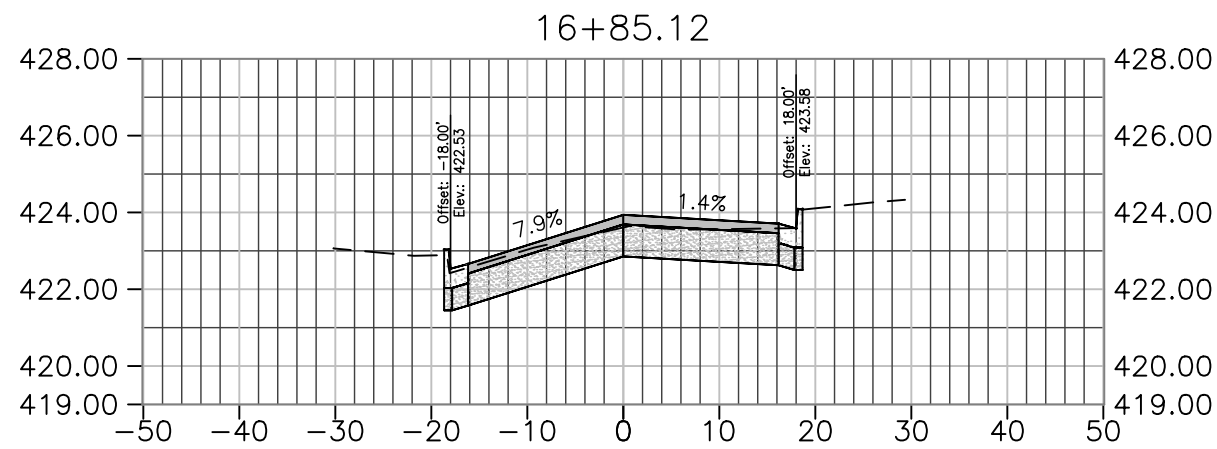


TOTAL VOLUME 16+85.12			
CUT AREA	FILL AREA	CUM CUT VOL	CUM FILL VOL
33.76	0.00	156.28	0.01

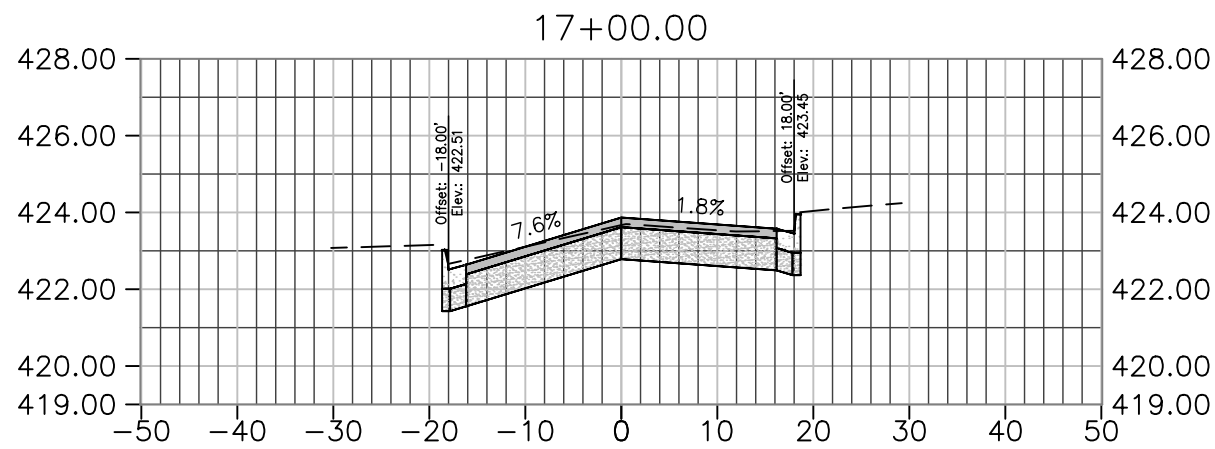


TOTAL VOLUME 17+00.00			
CUT AREA	FILL AREA	CUM CUT VOL	CUM FILL VOL
38.42	0.00	176.17	0.01

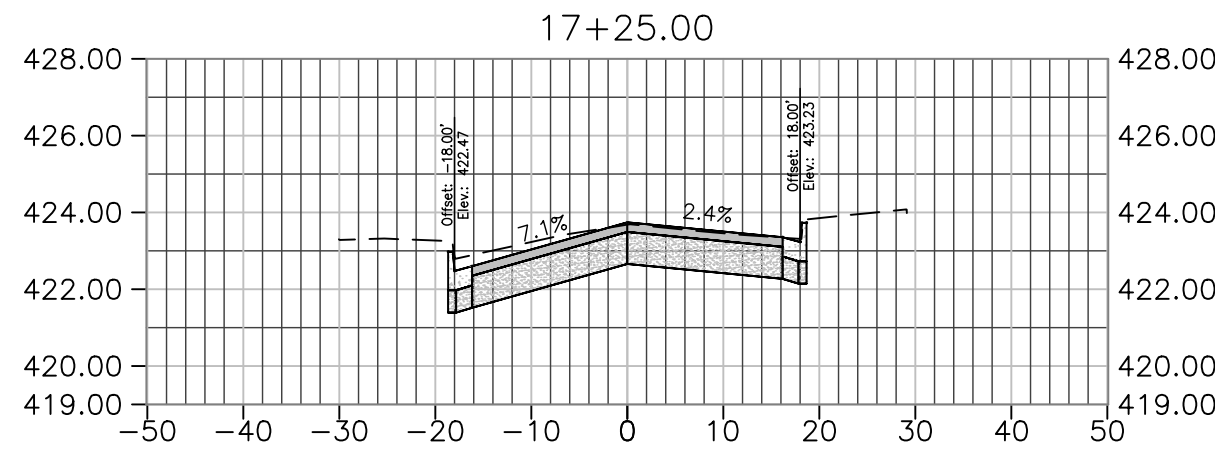


TOTAL VOLUME 17+25.00			
CUT AREA	FILL AREA	CUM CUT VOL	CUM FILL VOL
43.56	0.00	214.13	0.01

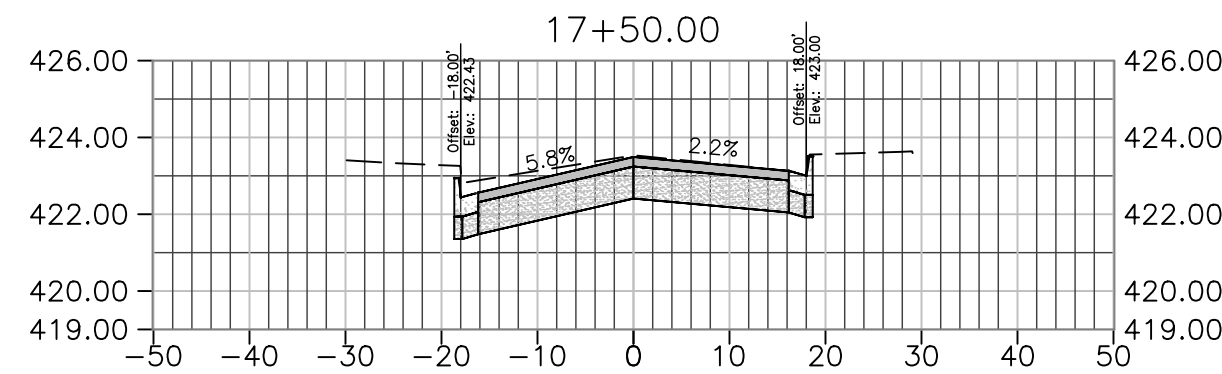


TOTAL VOLUME 17+50.00			
CUT AREA	FILL AREA	CUM CUT VOL	CUM FILL VOL
45.17	0.00	255.21	0.01

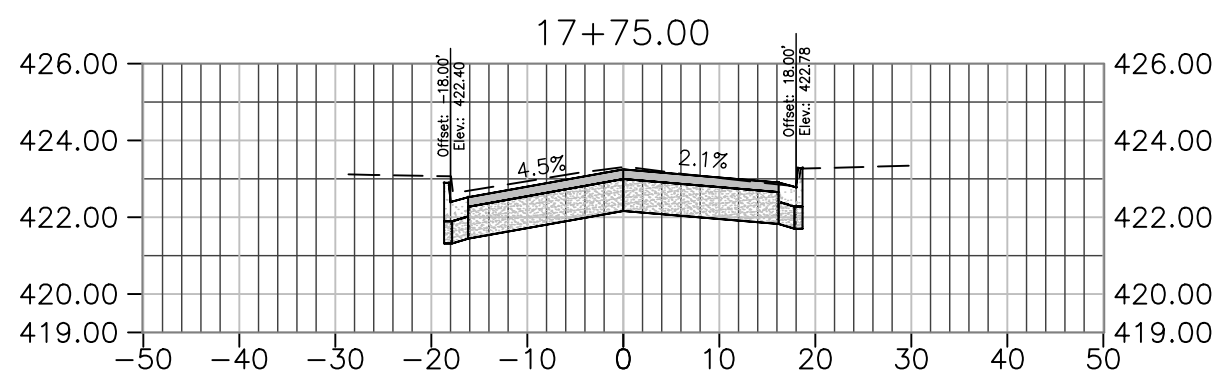


TOTAL VOLUME 17+75.00			
CUT AREA	FILL AREA	CUM CUT VOL	CUM FILL VOL
43.57	0.00	296.29	0.01

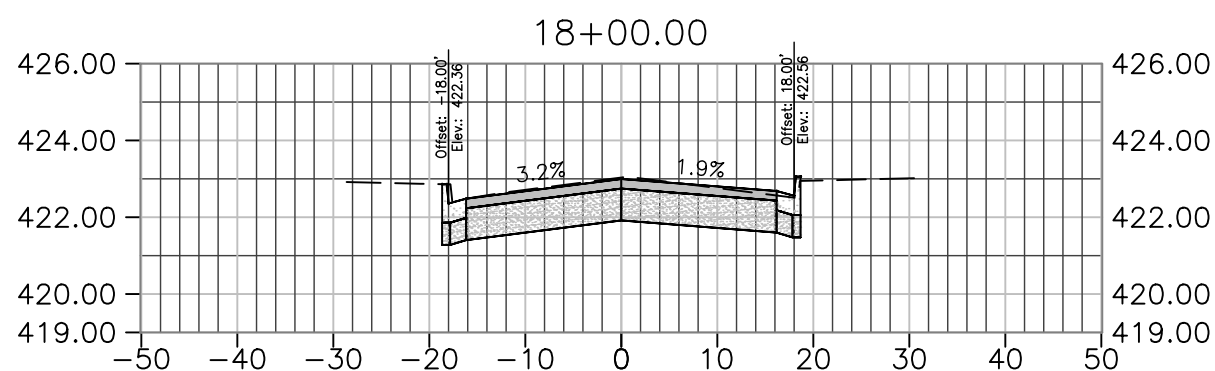


TOTAL VOLUME 18+00.00			
CUT AREA	FILL AREA	CUM CUT VOL	CUM FILL VOL
40.93	0.00	335.41	0.01

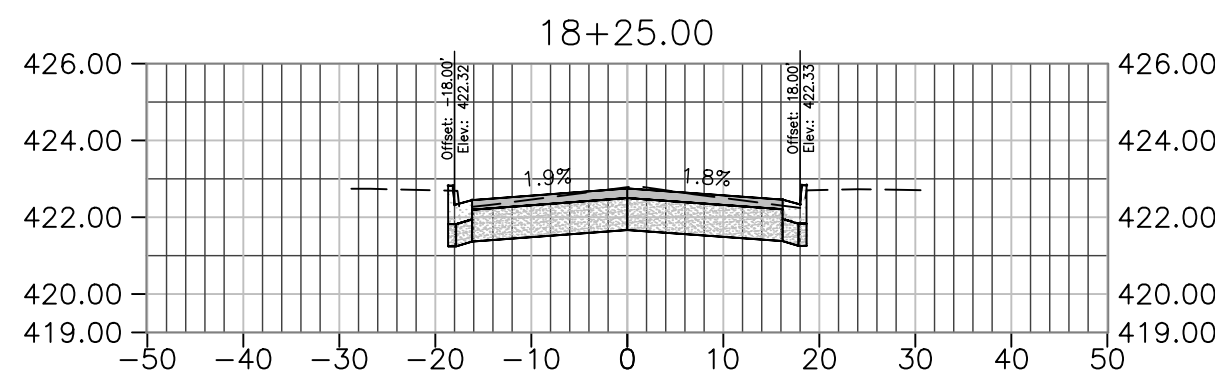


TOTAL VOLUME 18+25.00			
CUT AREA	FILL AREA	CUM CUT VOL	CUM FILL VOL
38.46	0.00	372.16	0.01

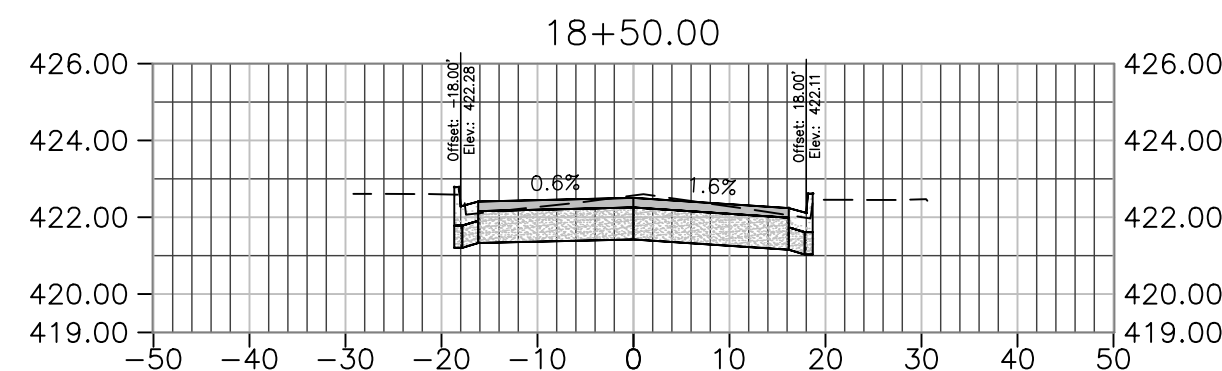


TOTAL VOLUME 18+50.00			
CUT AREA	FILL AREA	CUM CUT VOL	CUM FILL VOL
37.49	0.00	407.32	0.01

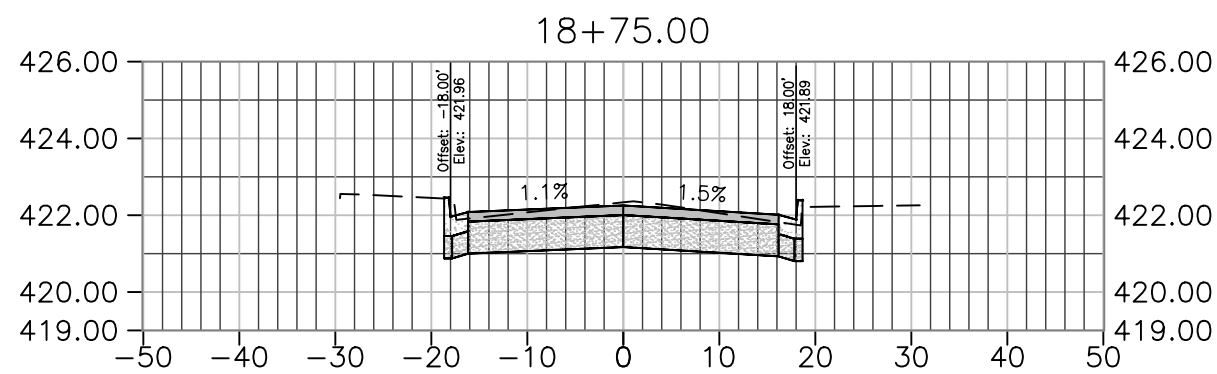


TOTAL VOLUME 18+75.00			
CUT AREA	FILL AREA	CUM CUT VOL	CUM FILL VOL
39.51	0.00	442.97	0.01

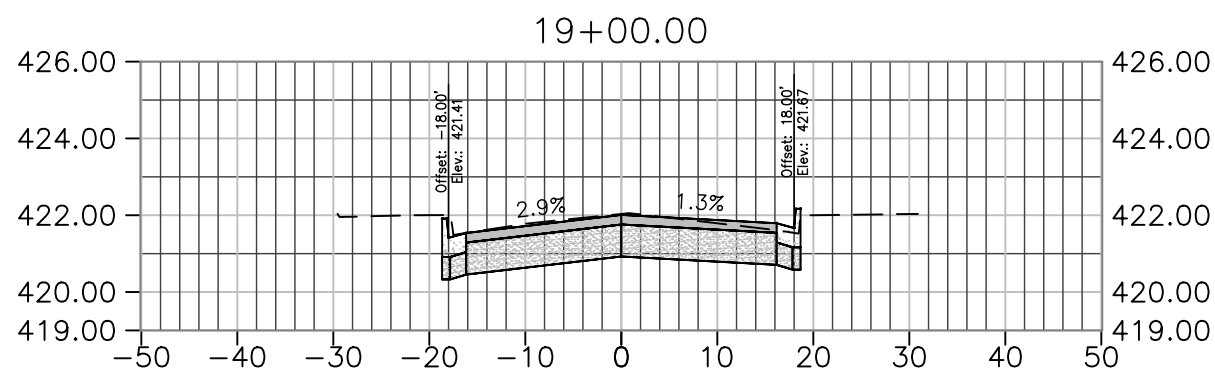


TOTAL VOLUME 19+00.00			
CUT AREA	FILL AREA	CUM CUT VOL	CUM FILL VOL
40.52	0.00	480.02	0.01

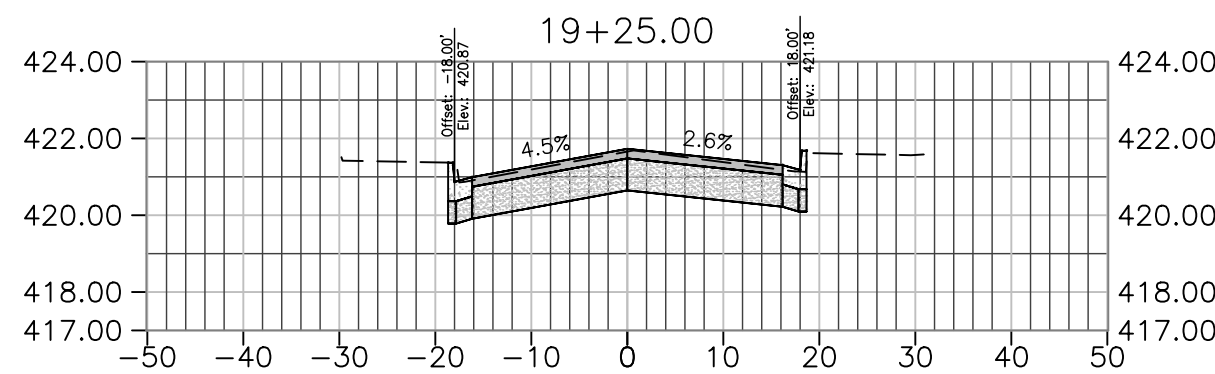


TOTAL VOLUME 19+25.00			
CUT AREA	FILL AREA	CUM CUT VOL	CUM FILL VOL
38.22	0.00	516.47	0.01

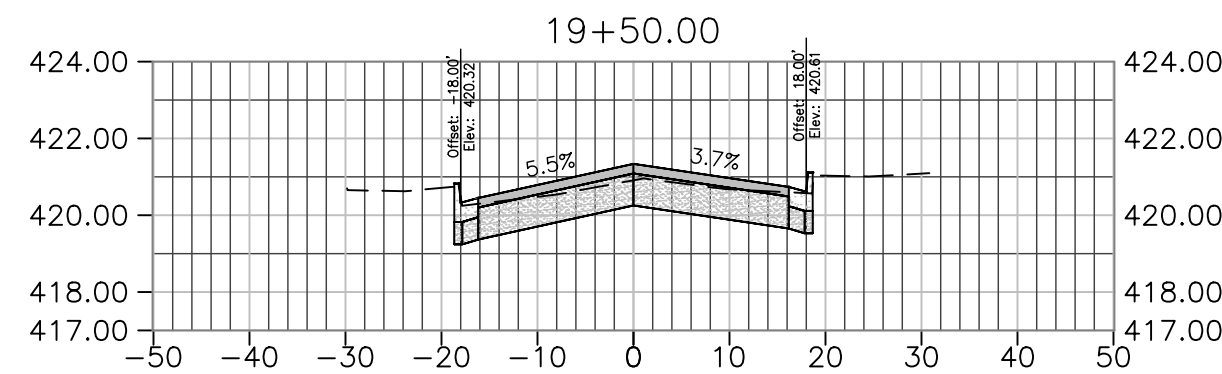


TOTAL VOLUME 19+50.00			
CUT AREA	FILL AREA	CUM CUT VOL	CUM FILL VOL
30.51	0.00	548.29	0.01

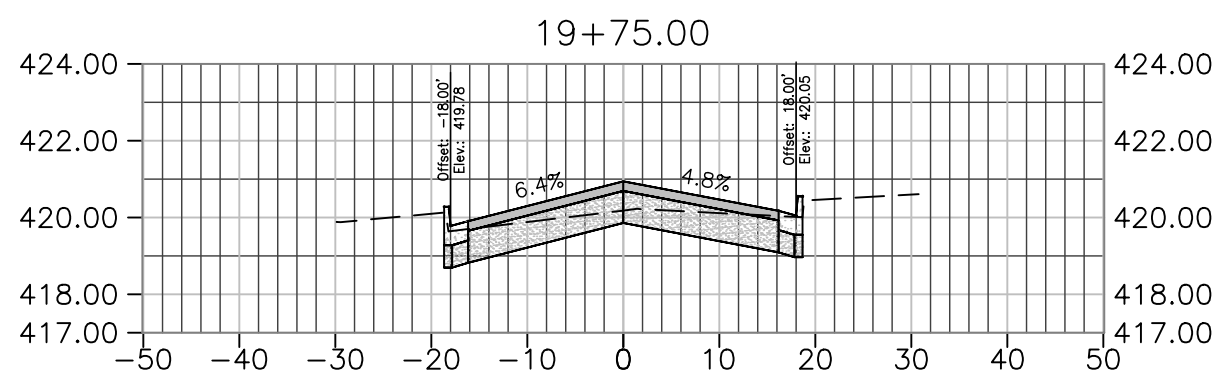


TOTAL VOLUME 19+75.00			
CUT AREA	FILL AREA	CUM CUT VOL	CUM FILL VOL
25.42	0.00	574.19	0.01

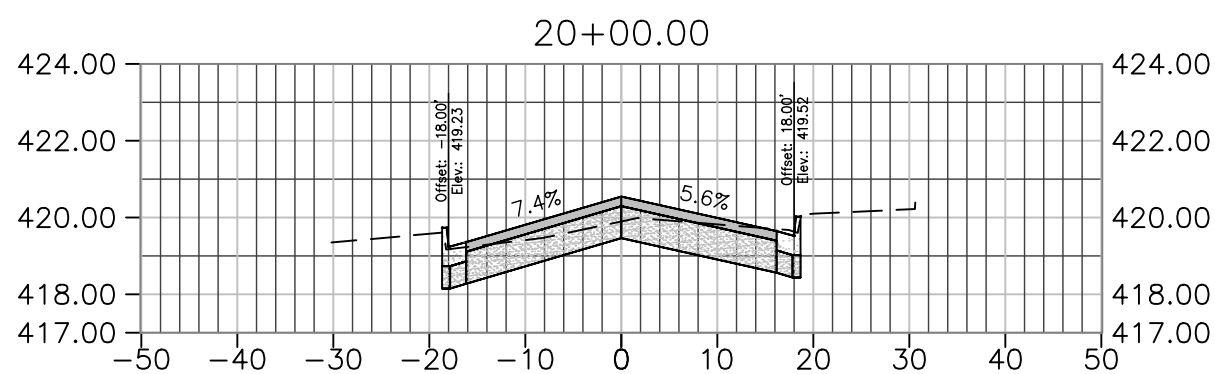

TOTAL VOLUME 20+00.00			
CUT AREA	FILL AREA	CUM CUT VOL	CUM FILL VOL
29.73	0.00	599.72	0.01

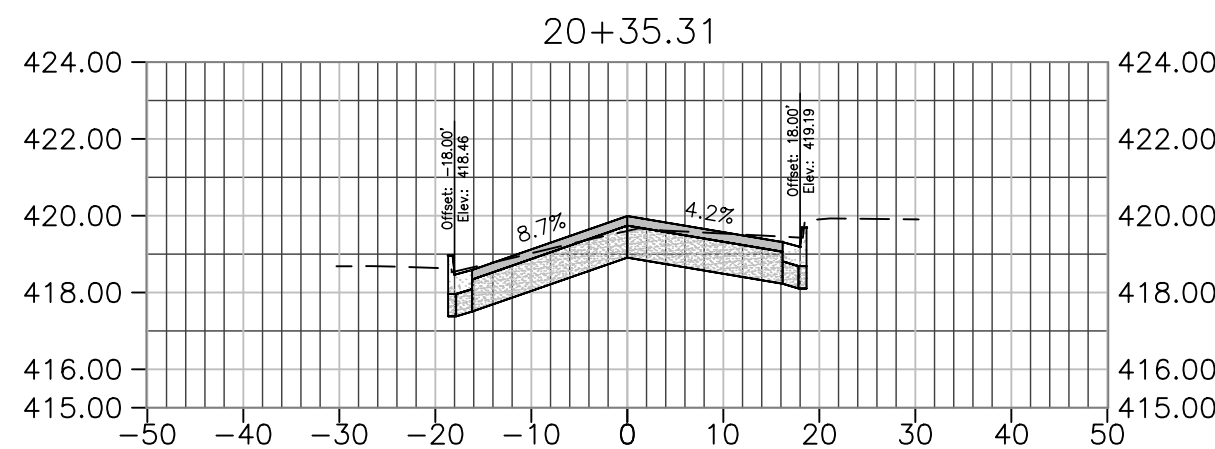


TOTAL VOLUME 20+35.31			
CUT AREA	FILL AREA	CUM CUT VOL	CUM FILL VOL
37.35	0.00	643.58	0.02

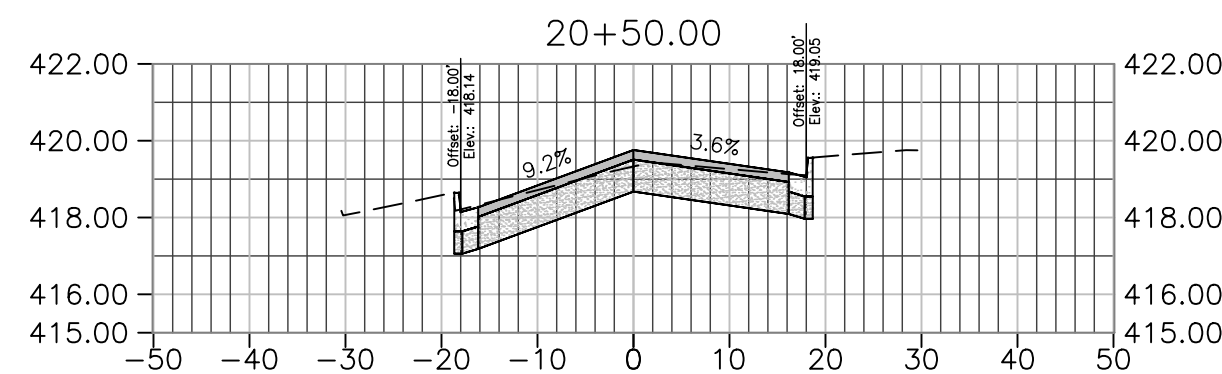


TOTAL VOLUME 20+50.00			
CUT AREA	FILL AREA	CUM CUT VOL	CUM FILL VOL
35.19	0.00	663.32	0.02

THESE CROSS SECTIONS ARE FOR THE CONTRACTOR'S INFORMATION ONLY. THEY ARE NOT TO BE CONSIDERED TO BE A PART OF THE CONTRACT DOCUMENTS AND SHALL HAVE NO BEARING WHATSOEVER ON THE INTERPRETATION OF THE STANDARD SPECIFICATIONS, THE STANDARD PLANS, THE SPECIAL PROVISIONS, NOR SHALL THEY HAVE ANY BEARING WHATSOEVER ON THE INTERPRETATION OF THE OTHER PUBLICATIONS REFERENCED THEREIN.


DESIGNED: ---		DATE	4/29/25		RECORD DRAWING		SCALE		PROJECT			DEPARTMENT OF PUBLIC WORKS AND PLANNING		
DRAWN: ---		DATE	4/29/25		RESIDENT ENGINEER		DATE		EL PORVENIR ROAD IMPROVEMENTS			HIDALGO CROSS SECTIONS		
CHECKED: ---		DATE	4/29/25						ROAD NO. -			DRAWING NO.		
									BRIDGE NO. -			SHEET NO. 5		
FOR RIGHT OF WAY DATA AND ACCURATE ACCESS DETERMINATION, SEE DOCUMENTS IN THE DEPARTMENT OF PUBLIC WORKS AND PLANNING.										TOTAL - 8				

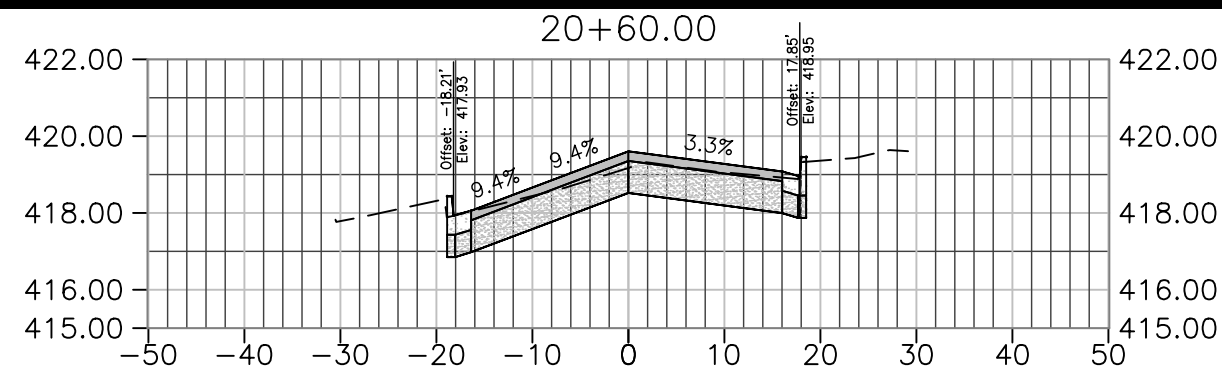


TOTAL VOLUME 20+60.00			
CUT AREA	FILL AREA	CUM CUT VOL	CUM FILL VOL
32.78	0.01	675.90	0.02

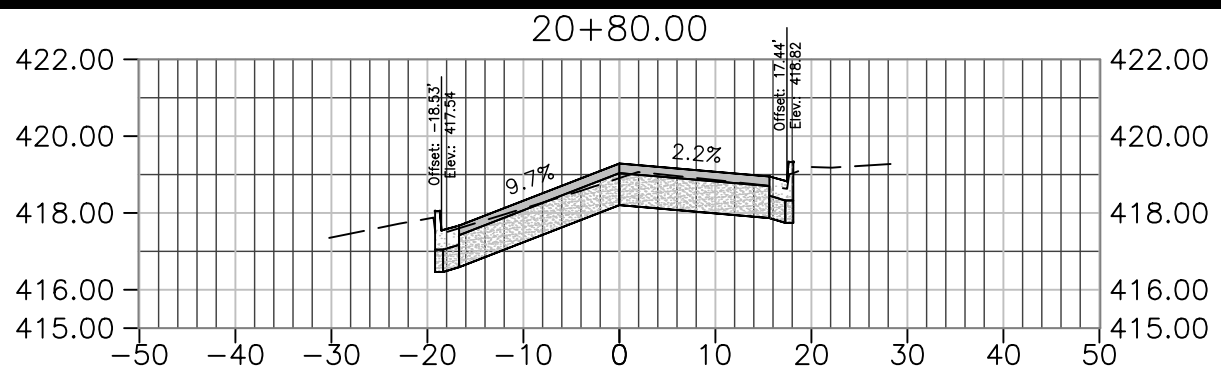


TOTAL VOLUME 20+80.00			
CUT AREA	FILL AREA	CUM CUT VOL	CUM FILL VOL
32.61	0.01	700.06	0.02

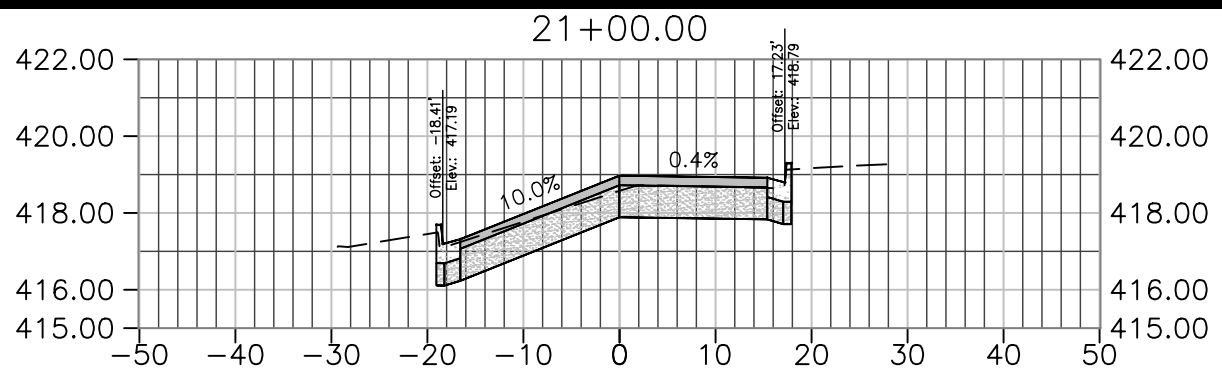


TOTAL VOLUME 21+00.00			
CUT AREA	FILL AREA	CUM CUT VOL	CUM FILL VOL
31.88	0.00	723.82	0.03

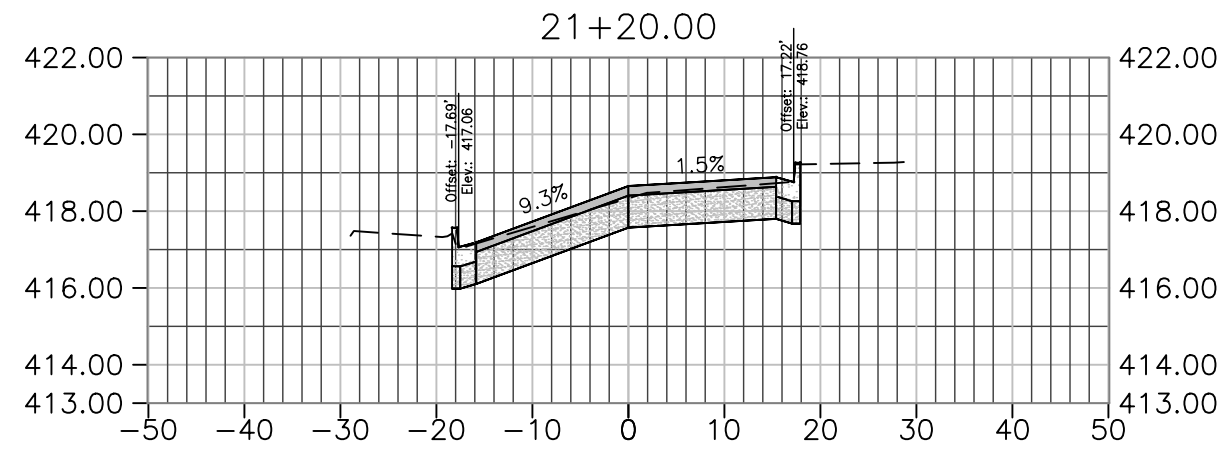


TOTAL VOLUME 21+20.00			
CUT AREA	FILL AREA	CUM CUT VOL	CUM FILL VOL
33.67	0.00	748.01	0.03

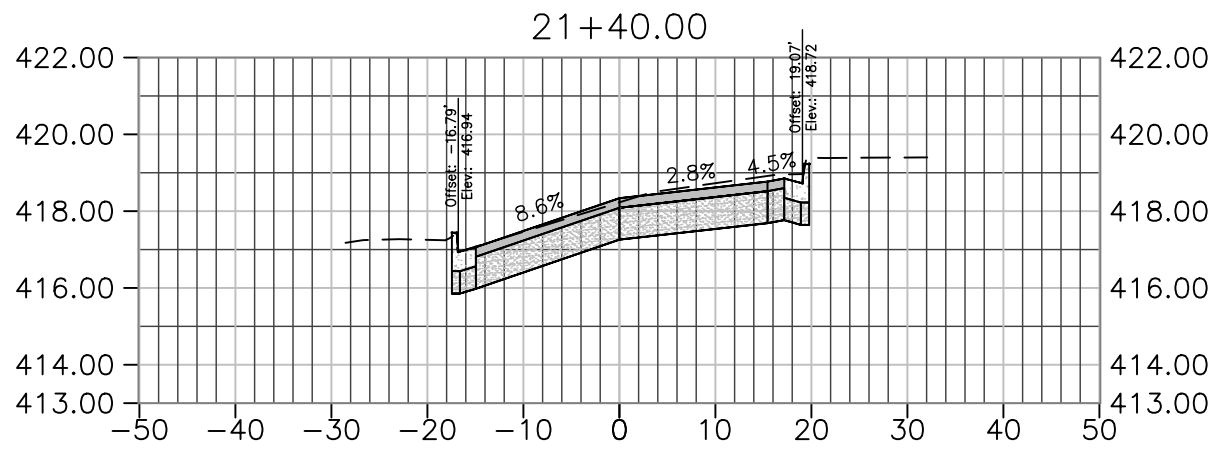


TOTAL VOLUME 21+40.00			
CUT AREA	FILL AREA	CUM CUT VOL	CUM FILL VOL
41.94	0.00	776.15	0.03

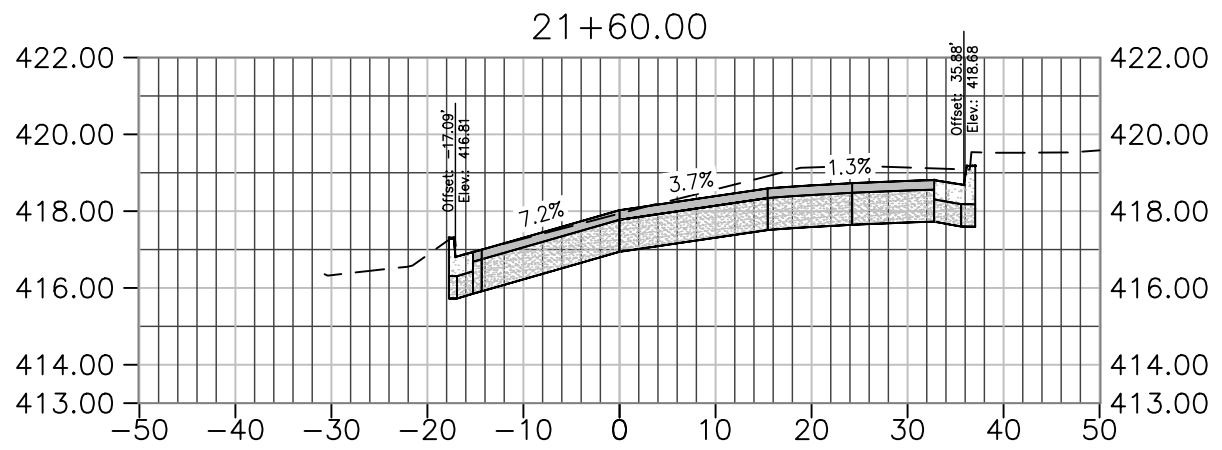


TOTAL VOLUME 21+60.00			
CUT AREA	FILL AREA	CUM CUT VOL	CUM FILL VOL
69.77	0.00	819.42	0.03

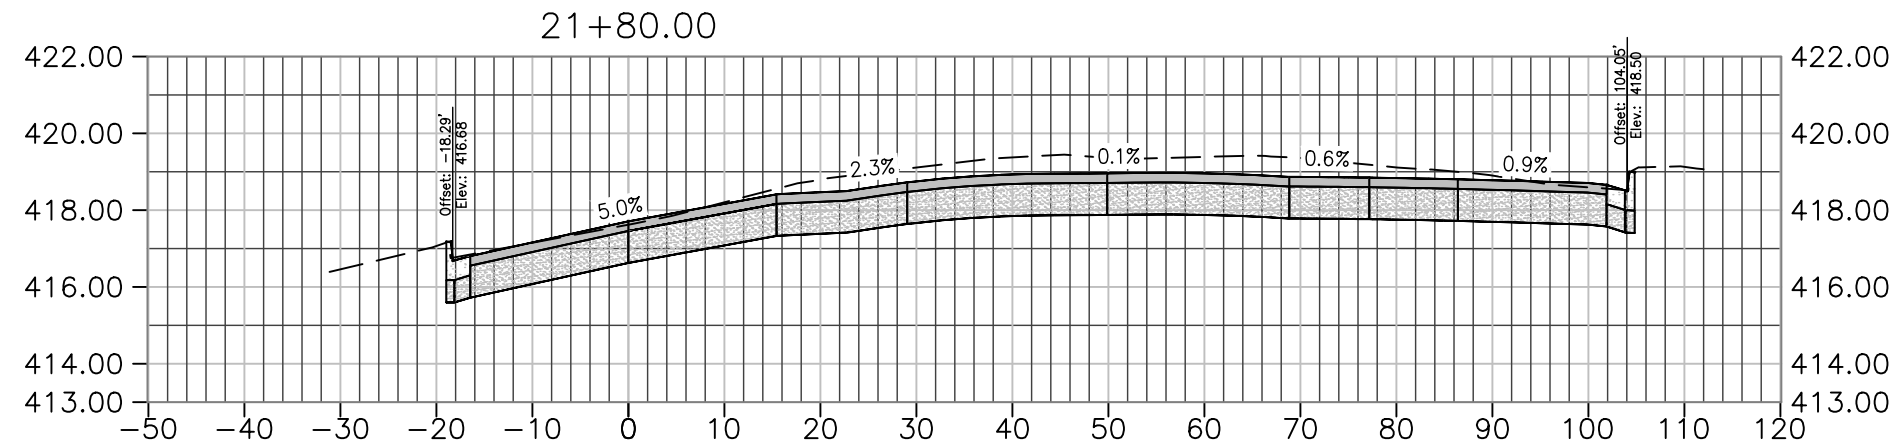


TOTAL VOLUME 21+80.00			
CUT AREA	FILL AREA	CUM CUT VOL	CUM FILL VOL
161.74	0.00	922.10	0.03

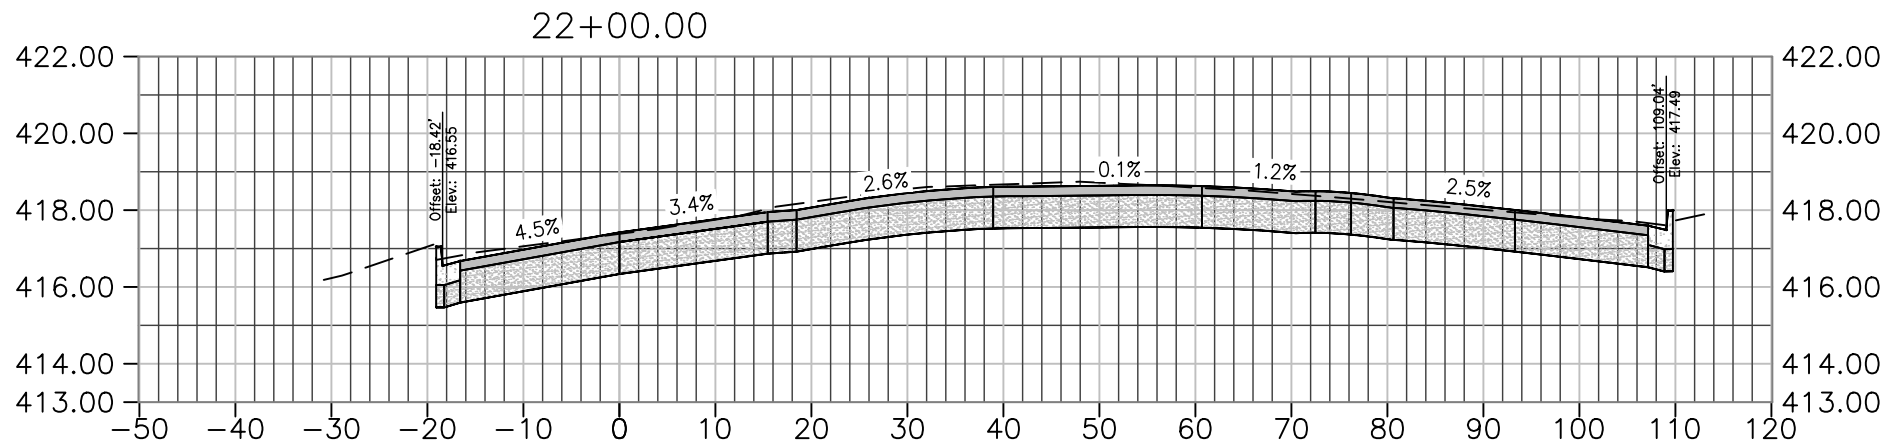


TOTAL VOLUME 22+00.00			
CUT AREA	FILL AREA	CUM CUT VOL	CUM FILL VOL
141.45	0.01	1062.71	0.03

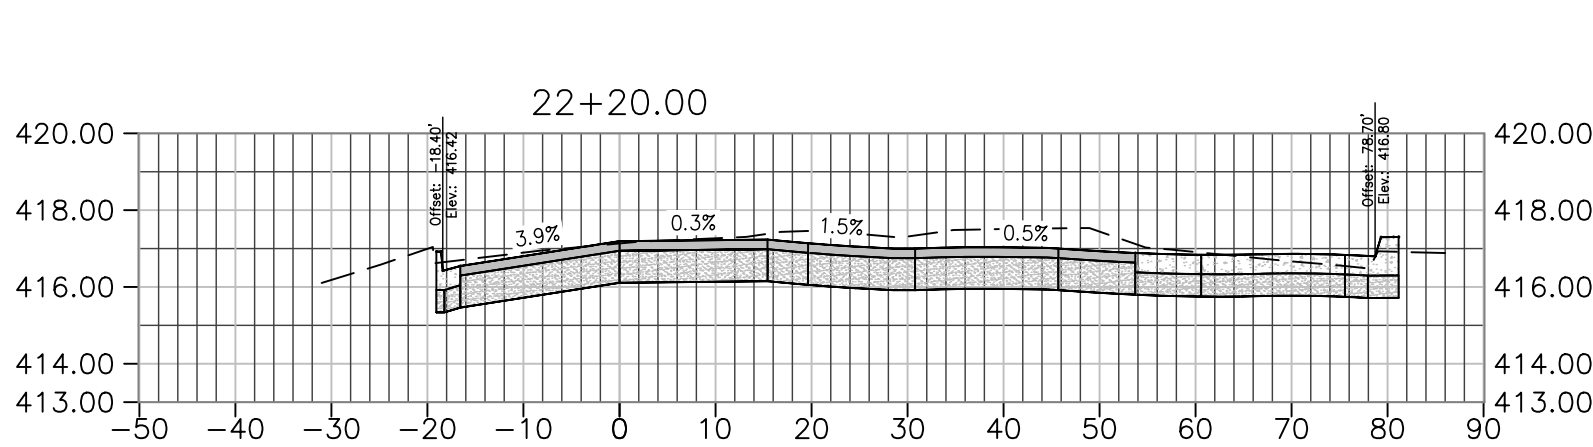


TOTAL VOLUME 22+20.00			
CUT AREA	FILL AREA	CUM CUT VOL	CUM FILL VOL
124.23	0.01	1182.23	0.04

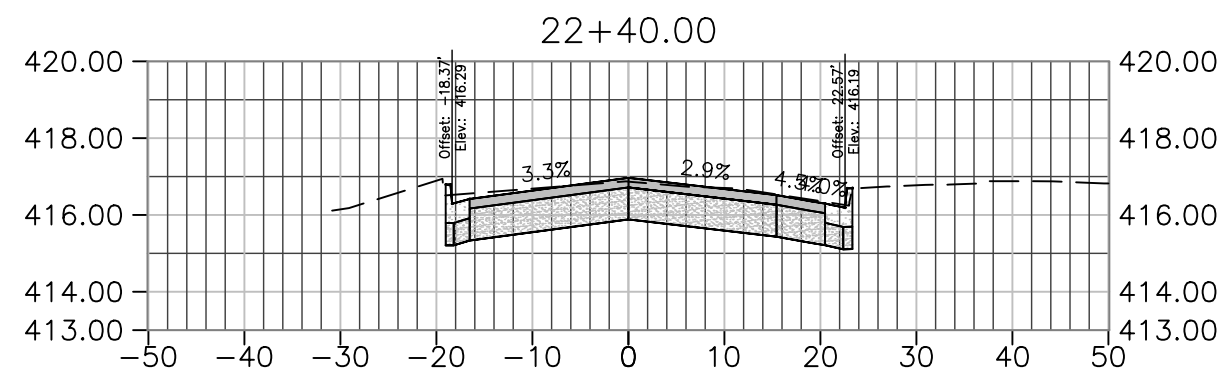


TOTAL VOLUME 22+40.00			
CUT AREA	FILL AREA	CUM CUT VOL	CUM FILL VOL
46.98	0.01	1253.85	0.04

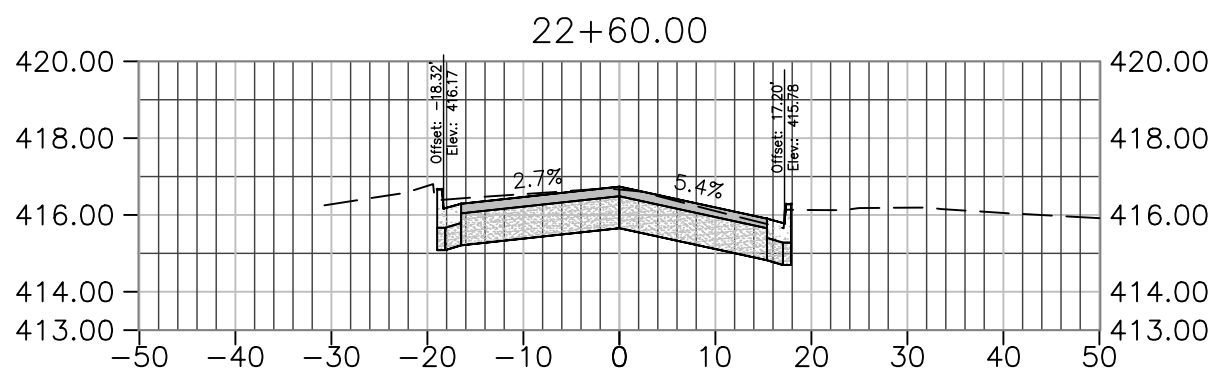


TOTAL VOLUME 22+60.00			
CUT AREA	FILL AREA	CUM CUT VOL	CUM FILL VOL
40.22	0.01	1286.22	0.04

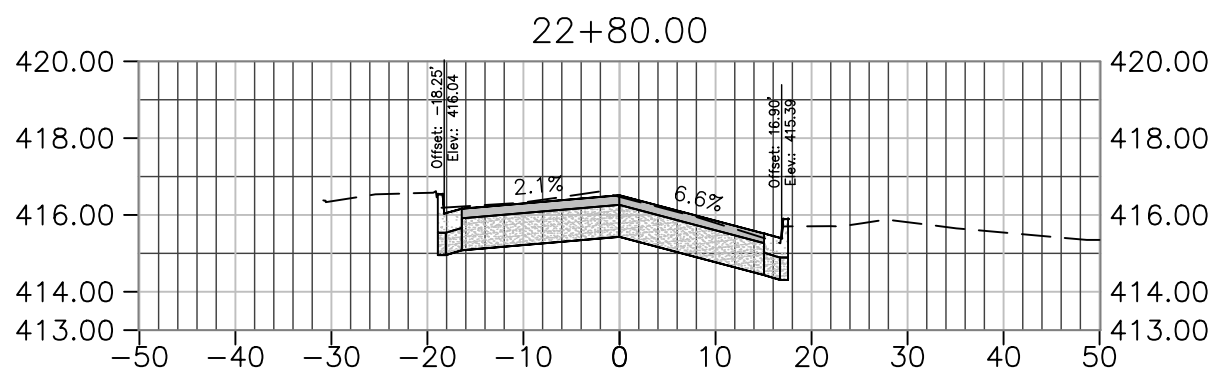


TOTAL VOLUME 22+80.00			
CUT AREA	FILL AREA	CUM CUT VOL	CUM FILL VOL
39.98	0.01	1315.71	0.05

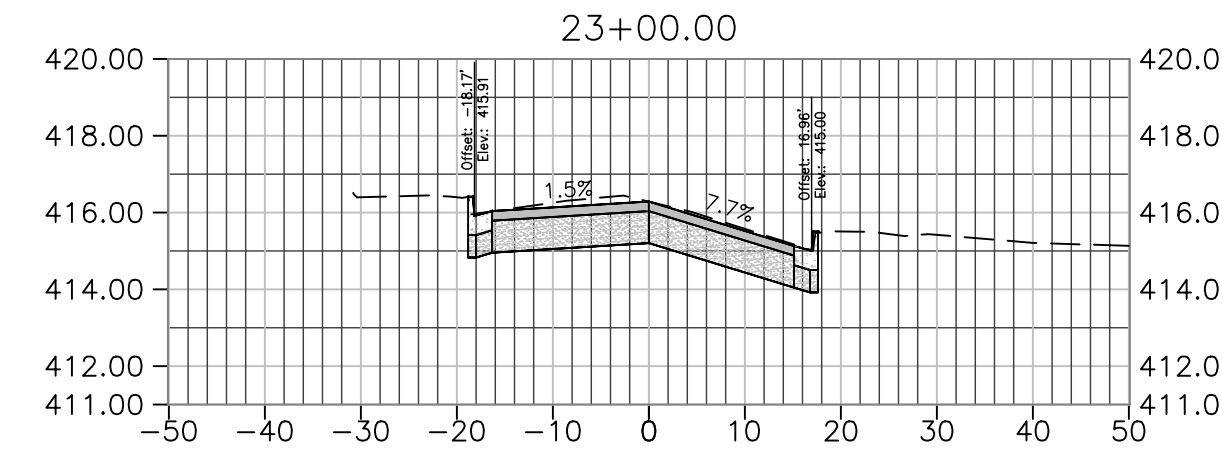


TOTAL VOLUME 23+00.00			
CUT AREA	FILL AREA	CUM CUT VOL	CUM FILL VOL
42.42	0.00	1346.07	0.05

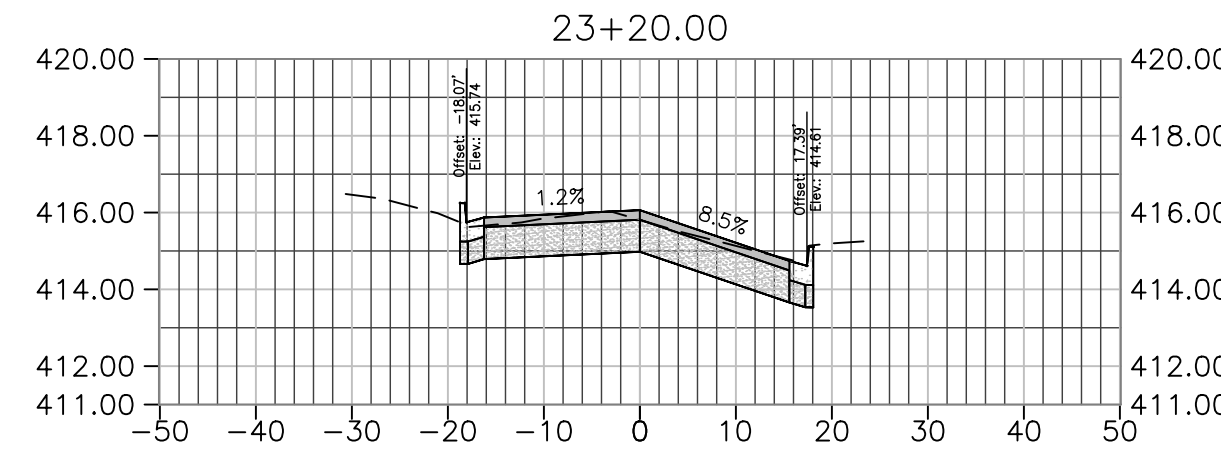


TOTAL VOLUME 23+20.00			
CUT AREA	FILL AREA	CUM CUT VOL	CUM FILL VOL
36.17	0.01	1375.13	0.05

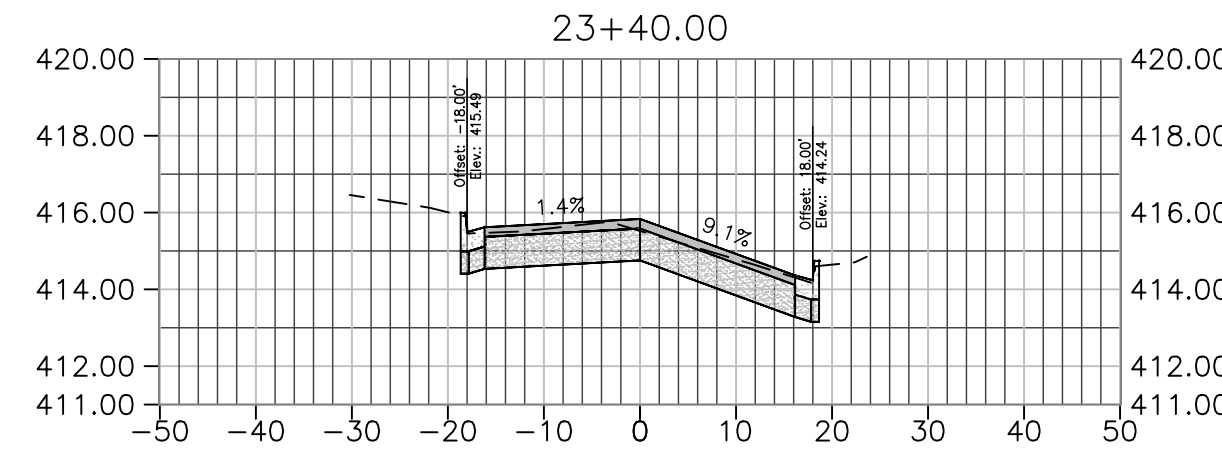


TOTAL VOLUME 23+40.00			
CUT AREA	FILL AREA	CUM CUT VOL	CUM FILL VOL
35.72	0.00	1401.77	0.06

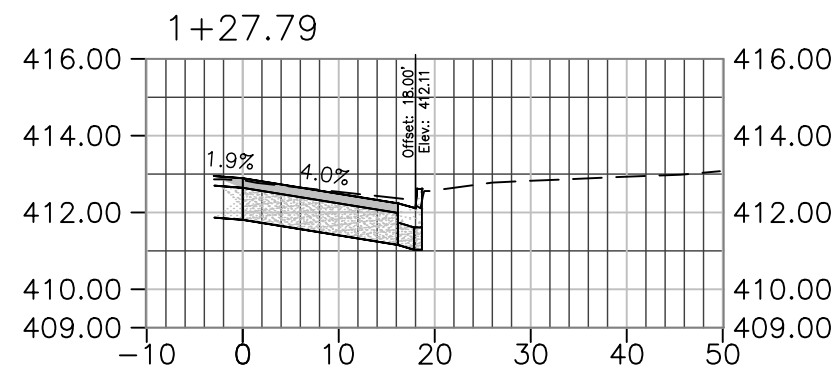


TOTAL VOLUME 1+27.79			
CUT AREA	FILL AREA	CUM CUT VOL	CUM FILL VOL
25.01	0.00	0.00	0.00

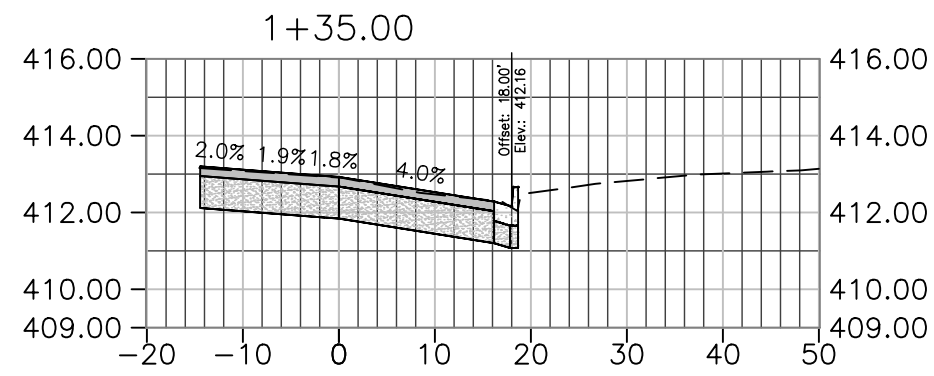


TOTAL VOLUME 1+35.00			
CUT AREA	FILL AREA	CUM CUT VOL	CUM FILL VOL
34.77	0.00	7.98	0.00

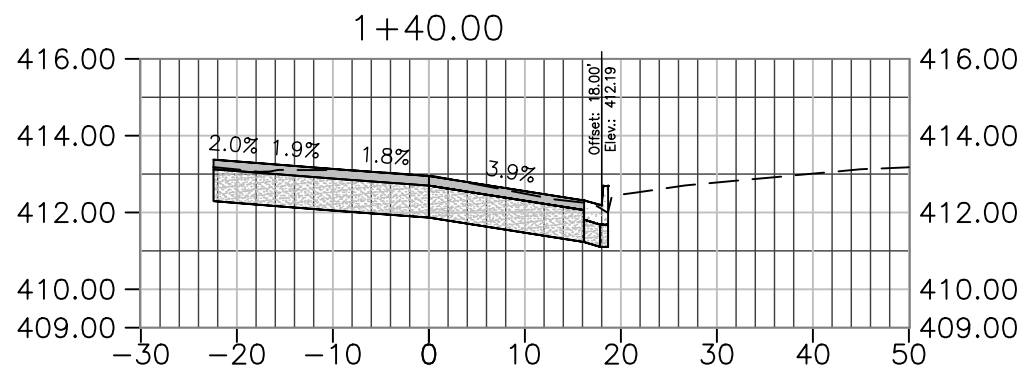


TOTAL VOLUME 1+40.00			
CUT AREA	FILL AREA	CUM CUT VOL	CUM FILL VOL
41.71	0.00	15.06	0.00

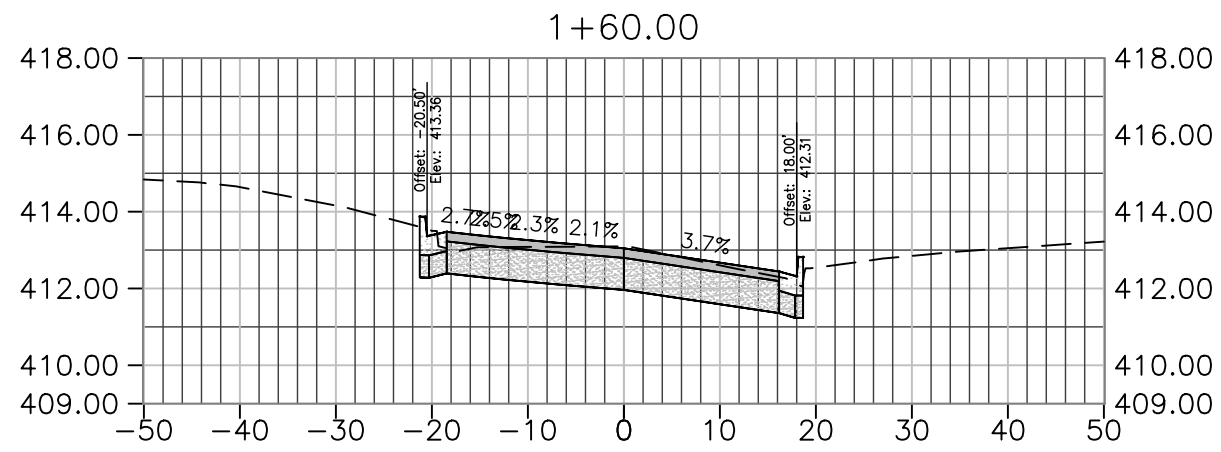


TOTAL VOLUME 1+60.00			
CUT AREA	FILL AREA	CUM CUT VOL	CUM FILL VOL
38.92	0.00	44.92	0.00

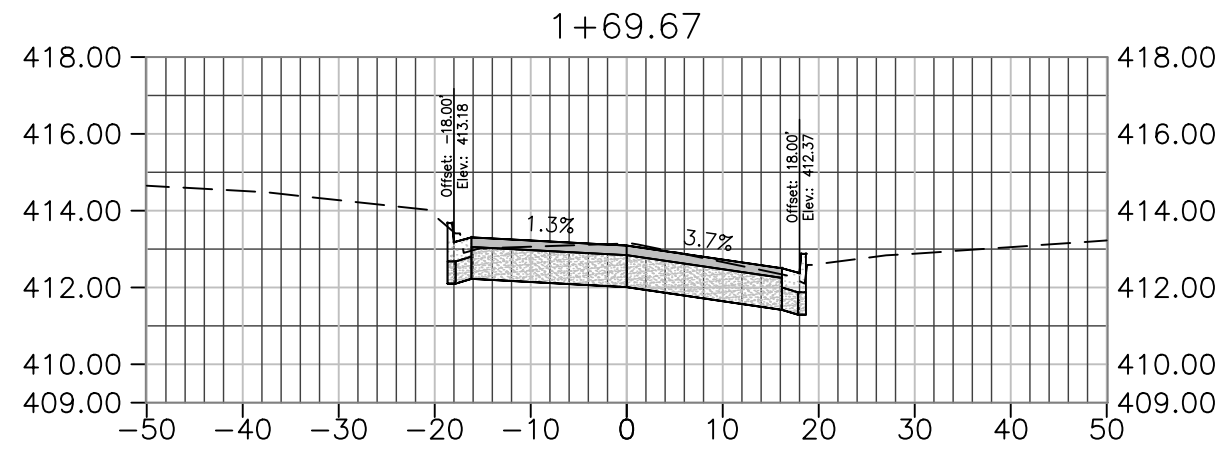


TOTAL VOLUME 1+69.67			
CUT AREA	FILL AREA	CUM CUT VOL	CUM FILL VOL
37.47	0.00	58.60	0.00

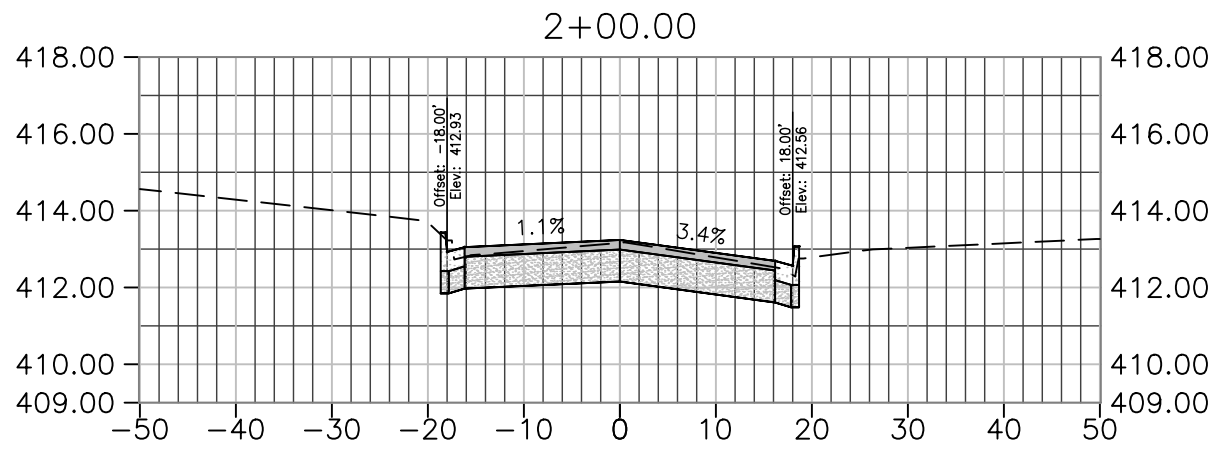


TOTAL VOLUME 2+00.00			
CUT AREA	FILL AREA	CUM CUT VOL	CUM FILL VOL
35.99	0.00	99.86	0.00

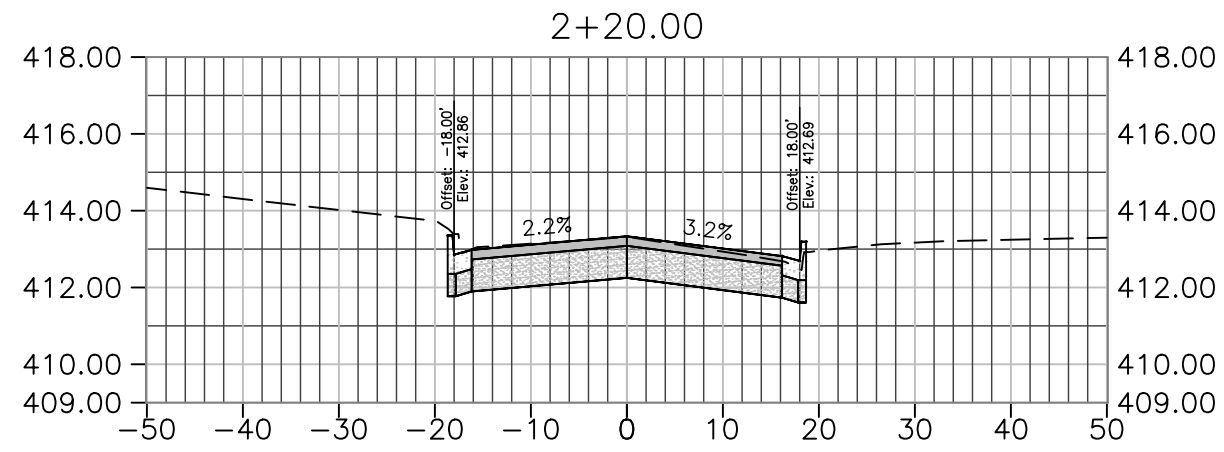


TOTAL VOLUME 2+20.00			
CUT AREA	FILL AREA	CUM CUT VOL	CUM FILL VOL
39.99	0.00	128.00	0.00

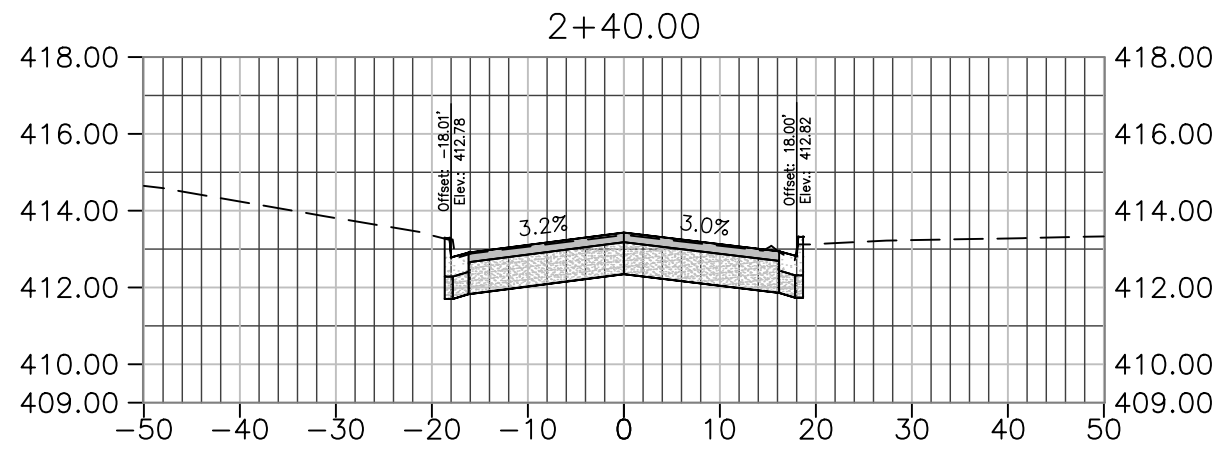


TOTAL VOLUME 2+40.00			
CUT AREA	FILL AREA	CUM CUT VOL	CUM FILL VOL
39.49	0.00	157.44	0.00

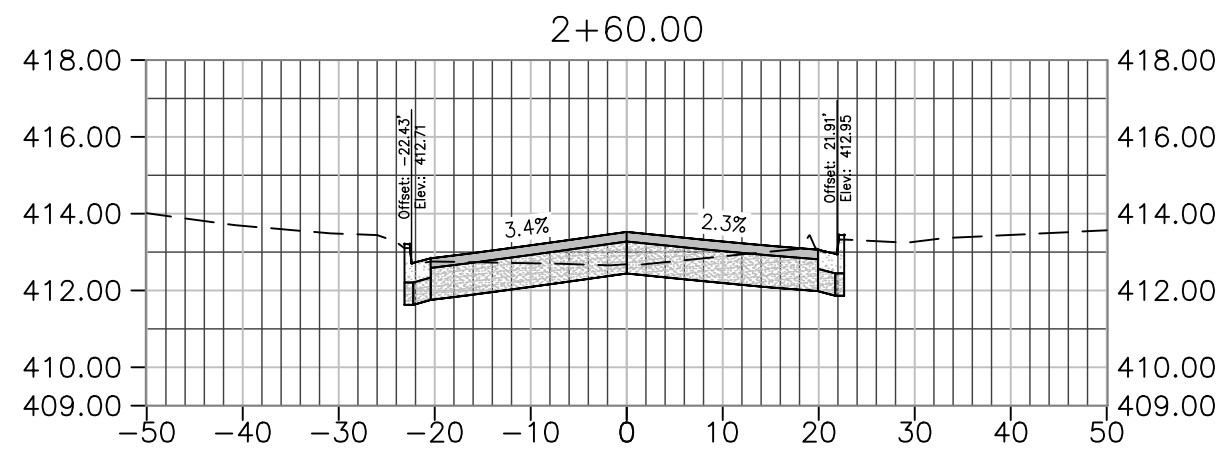


TOTAL VOLUME 2+60.00			
CUT AREA	FILL AREA	CUM CUT VOL	CUM FILL VOL
32.73	0.00	184.19	0.00

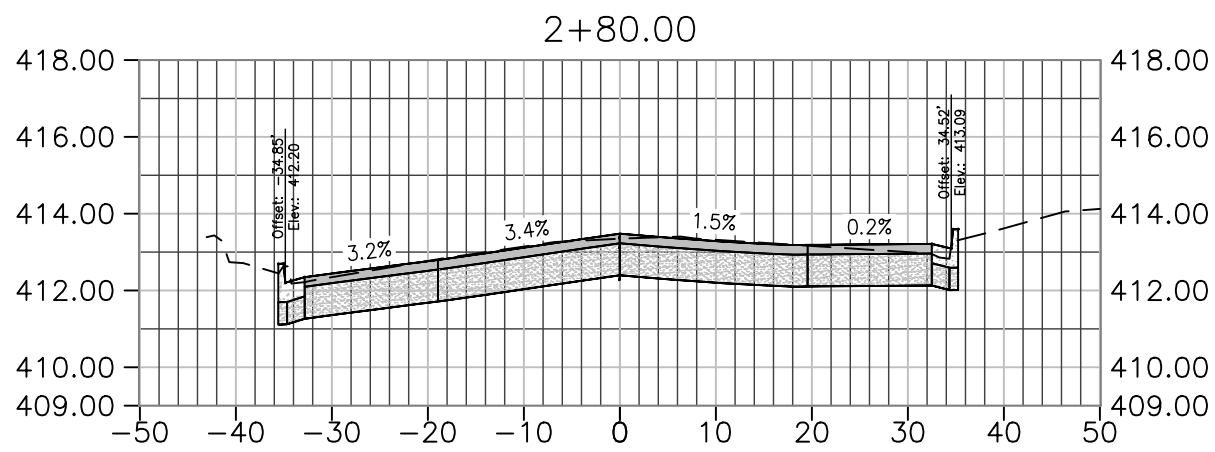


TOTAL VOLUME 2+80.00			
CUT AREA	FILL AREA	CUM CUT VOL	CUM FILL VOL
74.03	0.00	223.73	0.00

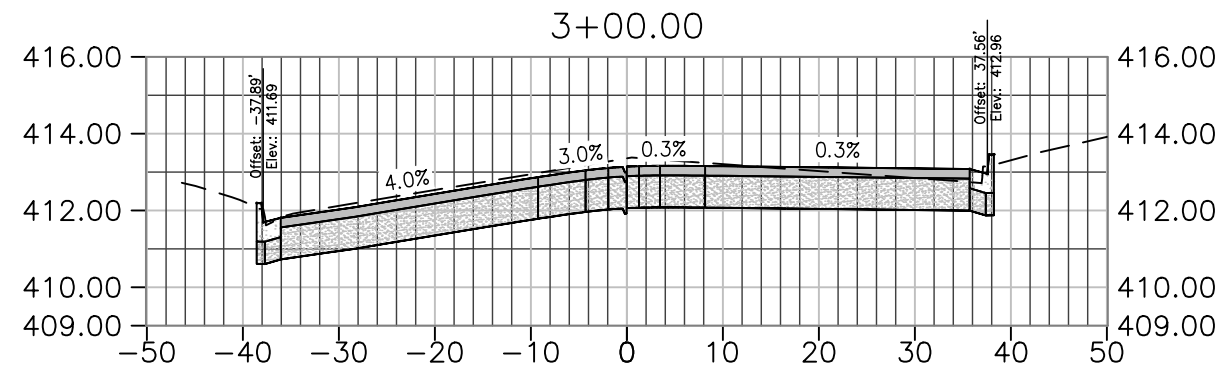

TOTAL VOLUME 3+00.00			
CUT AREA	FILL AREA	CUM CUT VOL	CUM FILL VOL
85.74	0.00	282.90	0.00

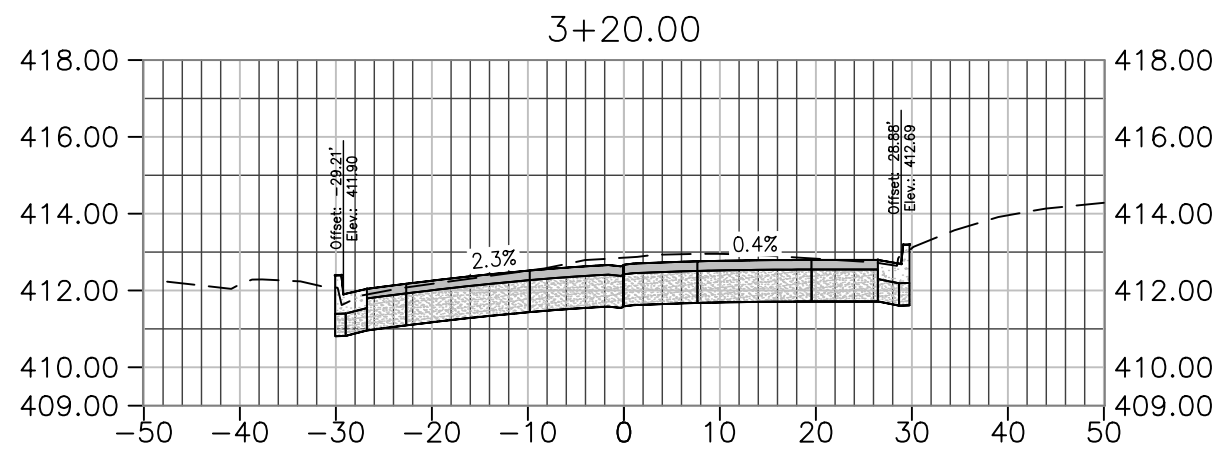

TOTAL VOLUME 3+20.00			
CUT AREA	FILL AREA	CUM CUT VOL	CUM FILL VOL
68.38	0.00	339.99	0.00

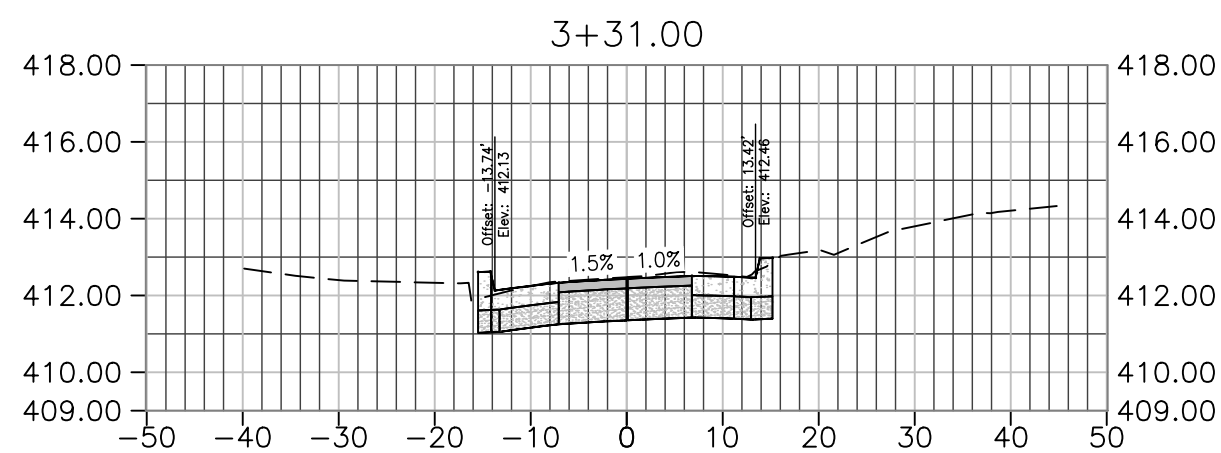

TOTAL VOLUME 3+31.00			
CUT AREA	FILL AREA	CUM CUT VOL	CUM FILL VOL
34.50	0.00	360.94	0.00

THESE CROSS SECTIONS ARE FOR THE CONTRACTOR'S INFORMATION ONLY. THEY ARE NOT TO BE CONSIDERED TO BE A PART OF THE CONTRACT DOCUMENTS AND SHALL HAVE NO BEARING WHATSOEVER ON THE INTERPRETATION OF THE STANDARD SPECIFICATIONS, THE STANDARD PLANS, THE SPECIAL PROVISIONS, NOR SHALL THEY HAVE ANY BEARING WHATSOEVER ON THE INTERPRETATION OF THE OTHER PUBLICATIONS REFERENCED THEREIN.

DESIGNED: ---		DATE	RECORD DRAWING		SCALE		PROJECT			DEPARTMENT OF PUBLIC WORKS AND PLANNING				
DRAWN: ---		4/29/25	RESIDENT ENGINEER		DATE		EL PORVENIR ROAD IMPROVEMENTS			JUAREZ CROSS SECTIONS				
CHECKED: ---		4/29/25					ROAD NO. -			DRAWING NO.				
							BRIDGE NO. -			SHEET NO. 8				
FOR RIGHT OF WAY DATA AND ACCURATE ACCESS DETERMINATION, SEE DOCUMENTS IN THE DEPARTMENT OF PUBLIC WORKS AND PLANNING.														
						####		DATE		TOTAL - 8				