


**LOCATION DETAIL**

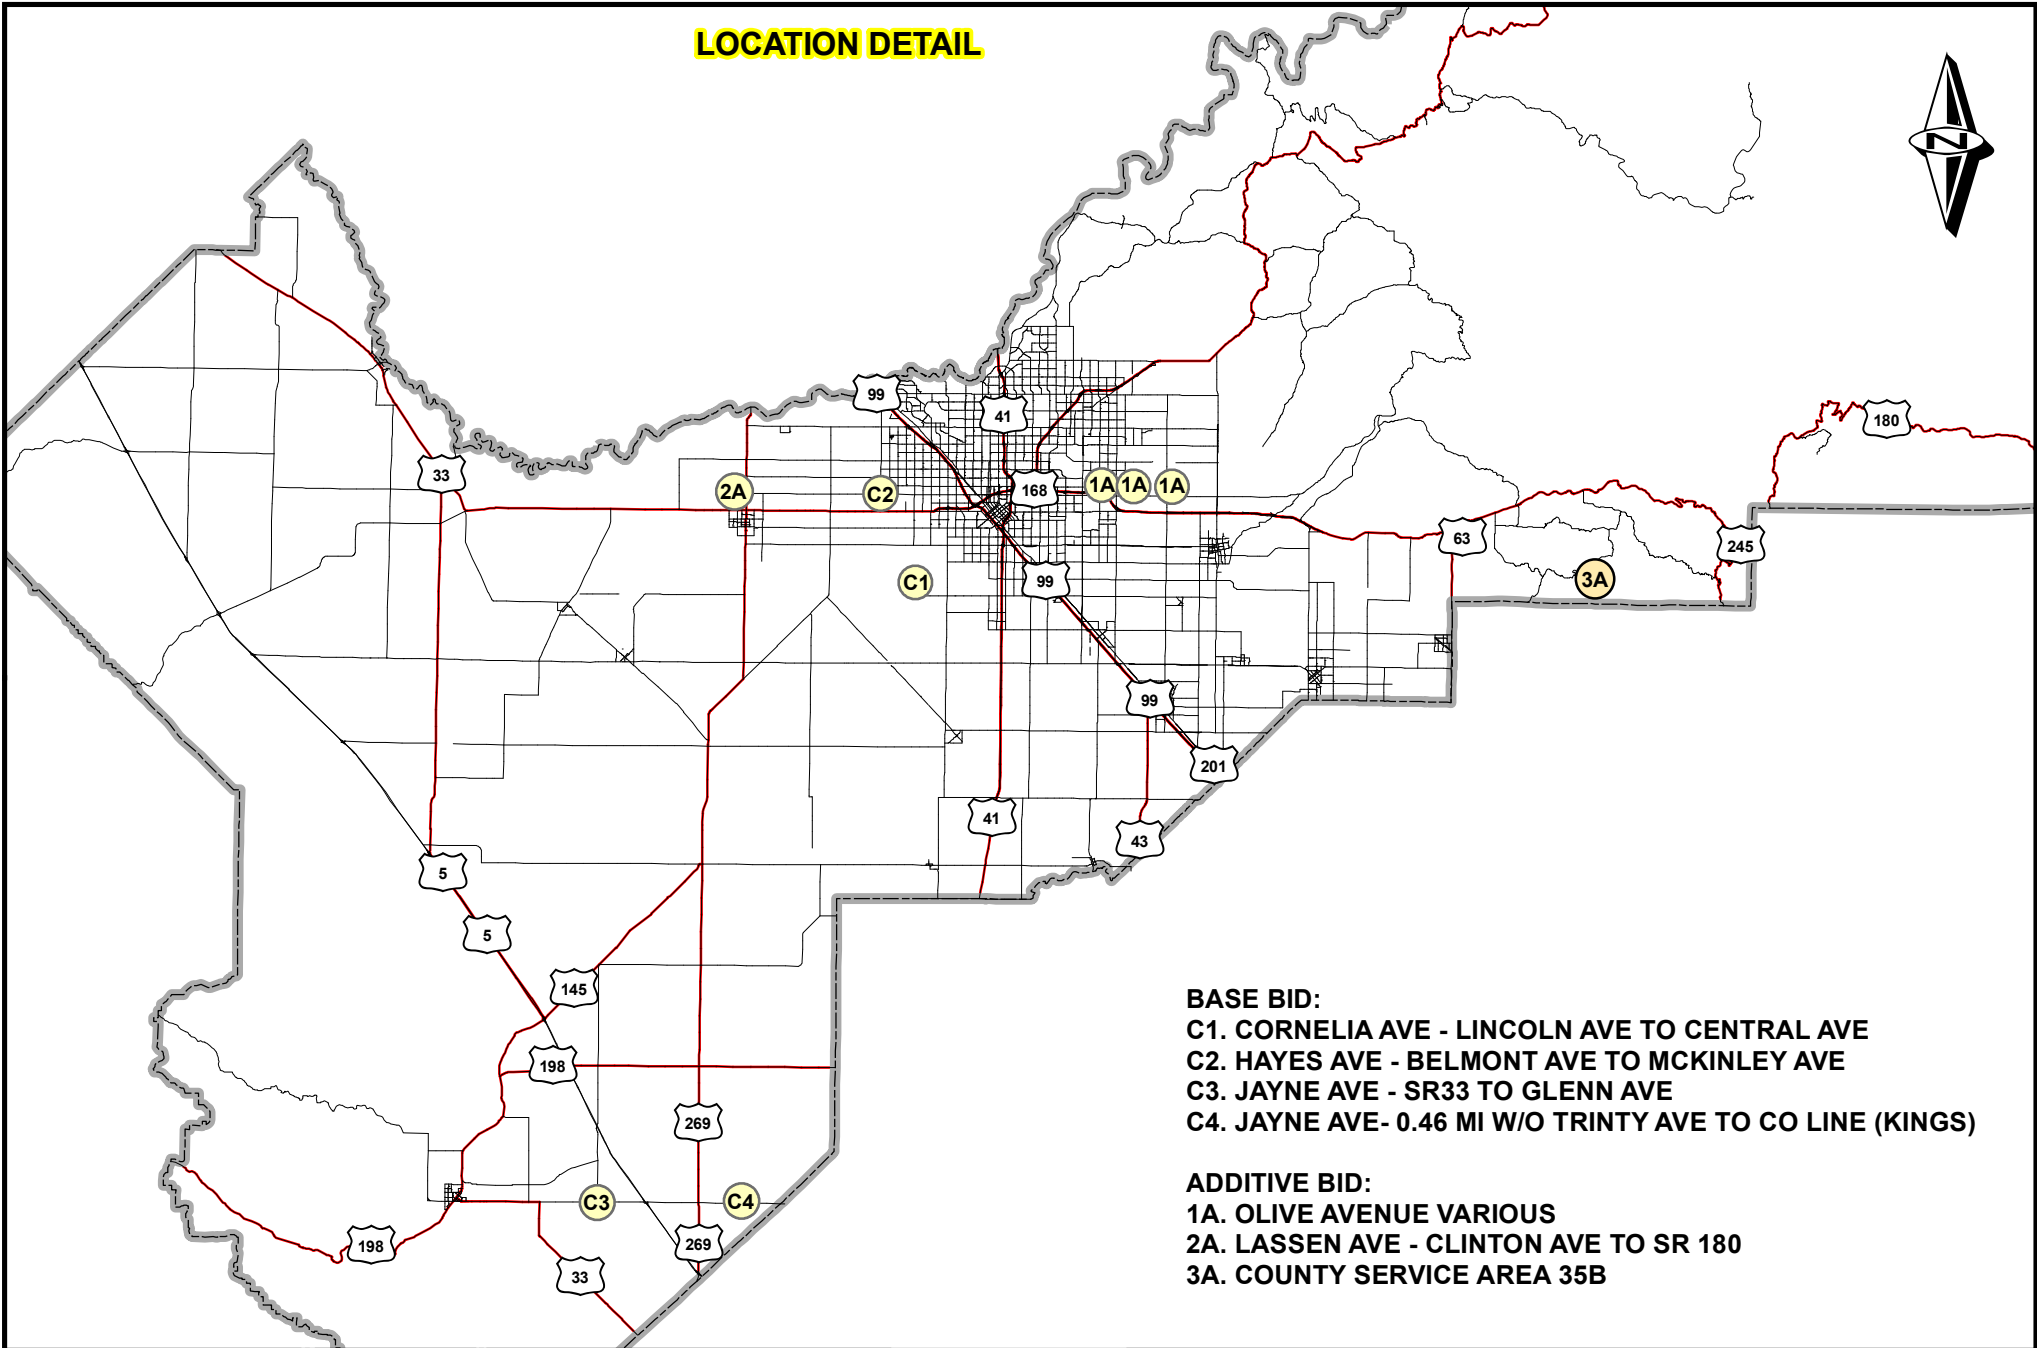

**BASE BID:**

- C1. CORNELIA AVE - LINCOLN AVE TO CENTRAL AVE
- C2. HAYES AVE - BELMONT AVE TO MCKINLEY AVE
- C3. JAYNE AVE - SR33 TO GLENN AVE
- C4. JAYNE AVE- 0.46 MI W/O TRINITY AVE TO CO LINE (KINGS)

**ADDITIVE BID:**

- 1A. OLIVE AVENUE VARIOUS
- 2A. LASSEN AVE - CLINTON AVE TO SR 180
- 3A. COUNTY SERVICE AREA 35B

	DATE:	
DESIGNED: K.X.	01/2026	
DRAWN: K.X.	01/2026	

NO SCALE



*DEPARTMENT OF PUBLIC WORKS & PLANNING*

**2025-2026 BITUMINOUS SEAL COATS TREATMENT  
ALL LOCATION MAP  
CONTRACT NO: 25-16-M**