




**DEPARTMENT of PUBLIC WORKS and PLANNING**  
**DEVELOPMENT SERVICES DIVISION**

**VA 4160**

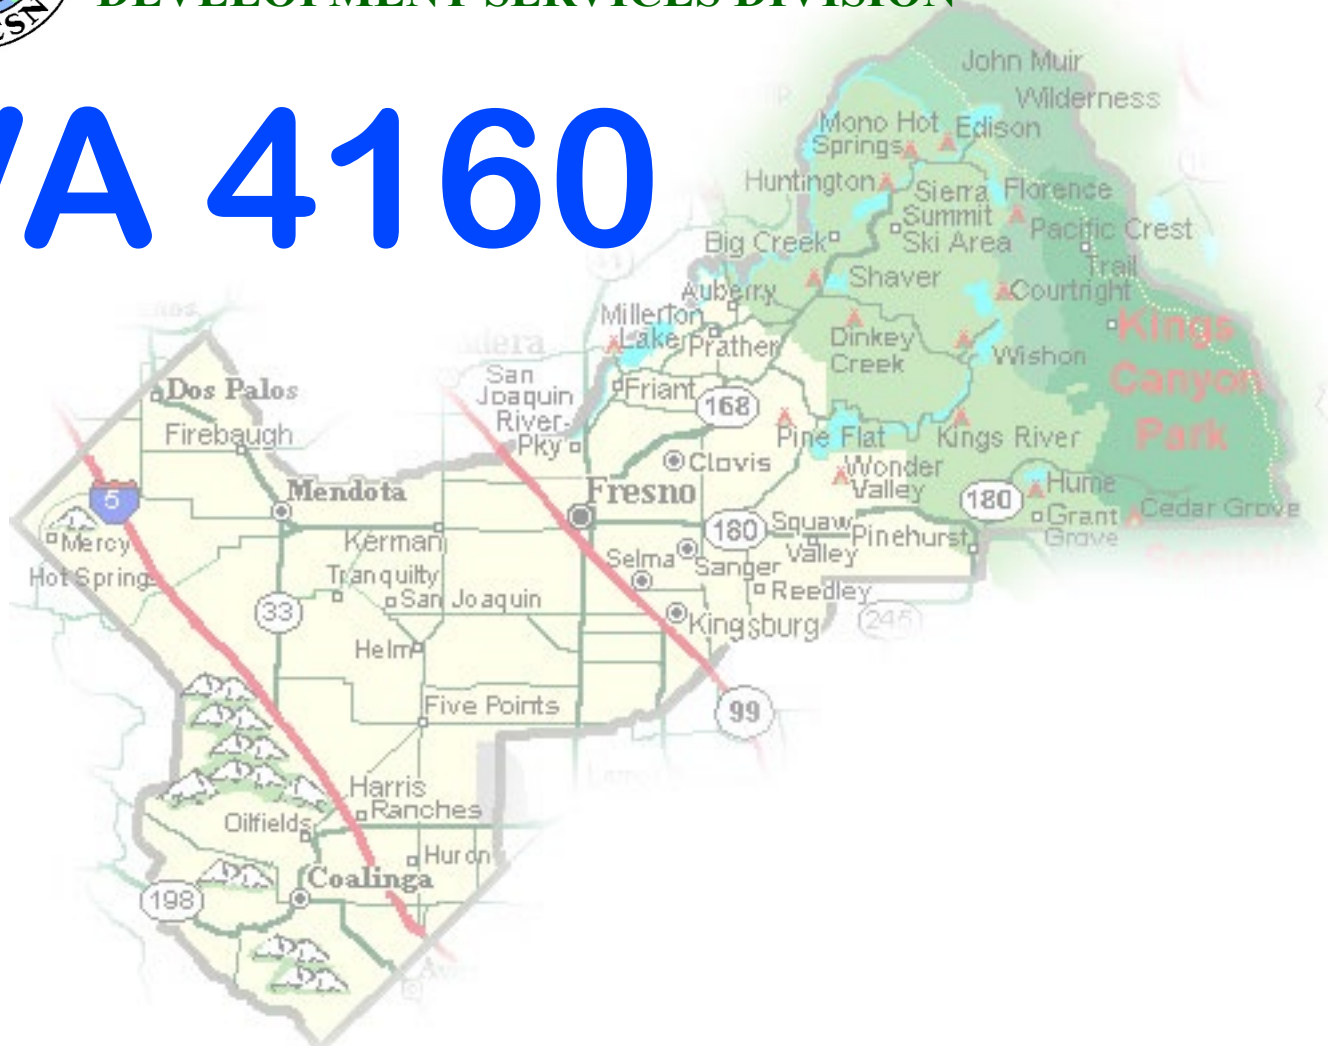



Los Gatos Tomato Products


Los Gatos Tomato Products

S Butte Ave

W Gale Ave

W Gale Ave

S Butte Ave

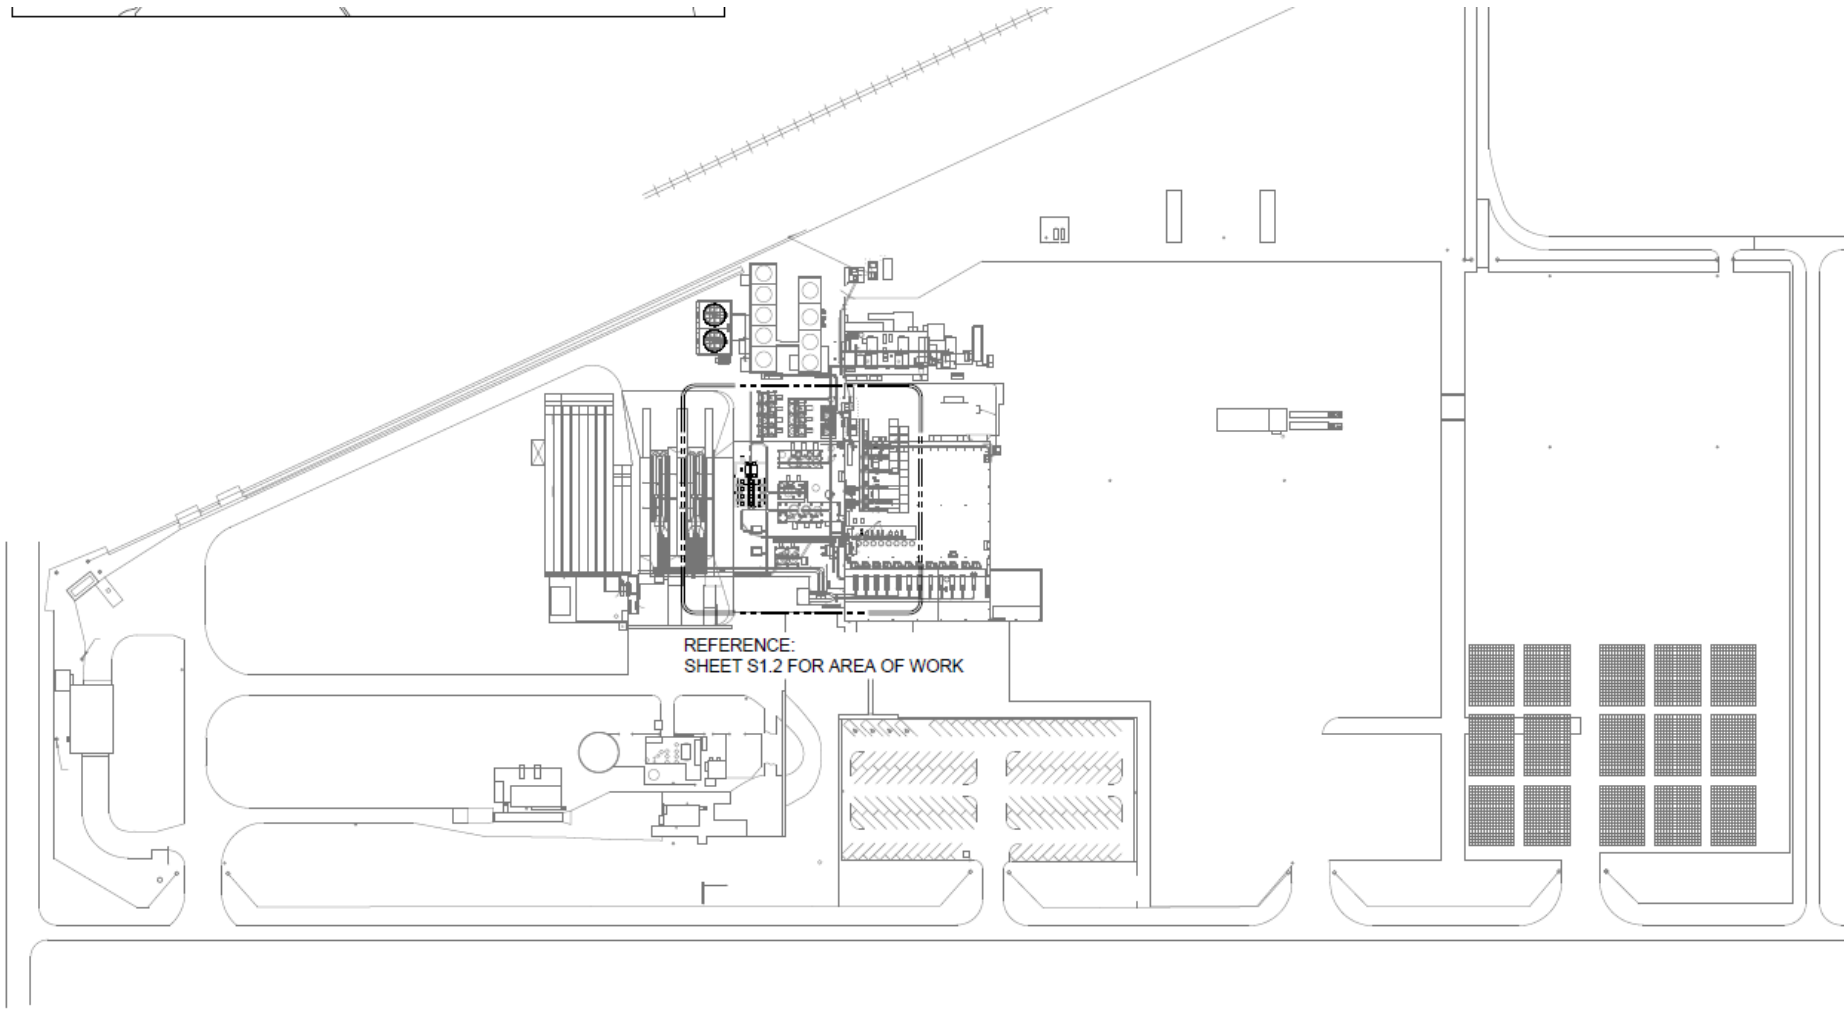

REFERENCE:  
SHEET S1.2 FOR AREA OF WORK



1  
S1.0

LOS GATOS TOMATO - PLAN VIEW

SCALE: 1"=100'-0"



EXHIBIT 7

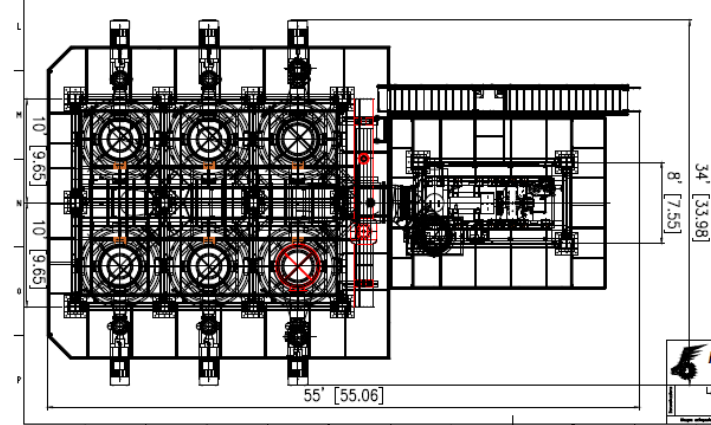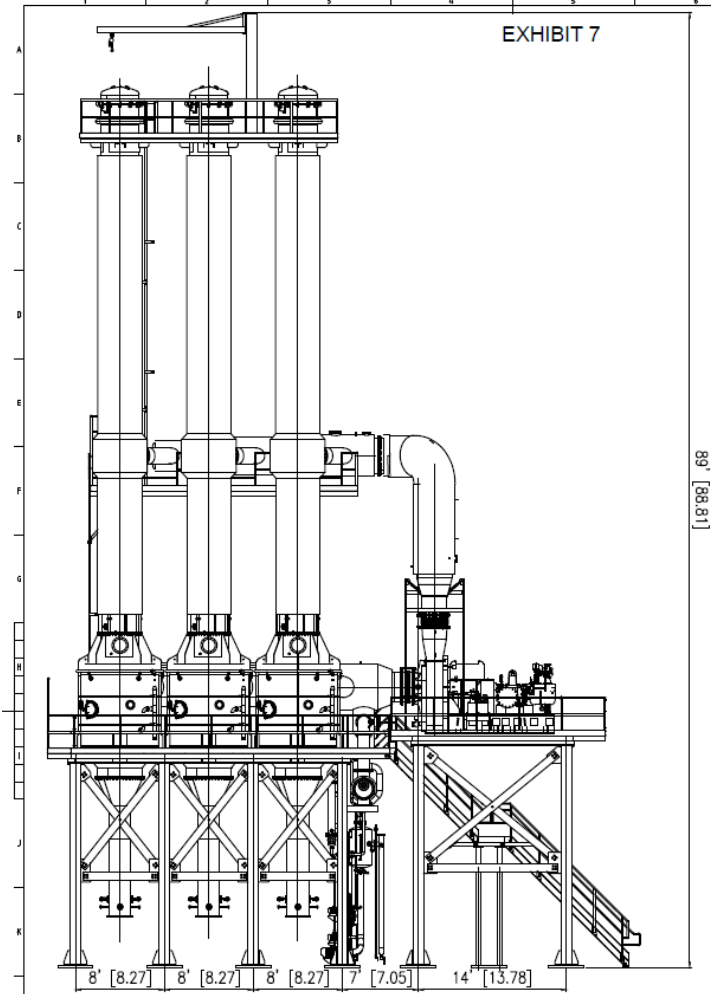

# Pictures

View from the South to North:



View from North to South:



View from East to West:



View from West to East:





# Unique Circumstance

- Evaporator height designed to create efficiencies (reduce electrical/gas consumption)

# Property Right

- Continue agricultural business

# No Adverse Affect

- No detriment to local area

# General Plan

- Not contrary to objectives of General Plan

Findings	Description	Findings Met
1	<b>Exceptional or extraordinary circumstances or conditions</b>	YES
2	<b>Necessary for the preservation and enjoyment of a substantial property right of the applicant</b>	YES
3	<b>No adverse effect on surrounding neighborhood</b>	YES
4	<b>Not contrary to the objectives of the General Plan</b>	YES