

COUNTY OF FRESNO STATE OF CALIFORNIA

NOTICE TO BIDDERS

Sealed proposals will be received at:

<https://www.bidexpress.com/businesses/36473/home>

and at the Fresno County Department of Public Works and Planning (Department), Office of the Design Engineer, Seventh Floor, Fresno County Plaza Building, 2220 Tulare Street, Fresno, CA 93721 until

**2:00 P.M., (1400 hours and 00 seconds)
Monday, June 14, 2021**

If you have any questions about bid submission, please contact us at DesignServices@fresnocountyca.gov or calling (559) 600-9908 or (559) 600-4509.

Promptly following the closing of the bidding all timely submitted bids will be publicly opened and viewable via a livestream (the link for which will be posted at <http://www.co.fresno.ca.us/planholders>) for construction, to which special reference is made as follows:

SAGINAW SPEED HUMPS

CONTRACT NUMBER 20-22-I

The work to be done consists, in general, of installation of speed humps along Saginaw Ave between Palm and Wilson Aves for the purpose of traffic and speed mitigation. Installation should comply with the attached detail entitled "Standard Speed Hump Without Curb," and should be at the location shown on the attached location map.

Bidders may fill out a Request to be Added to Planholders list:

<https://www.co.fresno.ca.us/departments/public-works-planning/divisions-of-public-works-and-planning/design-division/planholders-list-request-to-be-added>

Requesters will then be listed as a planholder for the project on the website and receive notifications and addenda issued for the project.

Prospective bidders may also select the project on www.BidExpress.com. Those that demonstrate interest in the project will be added to the planholders list, and receive notifications and addenda issued for the project.

Planholder and exchange/publication names may be obtained from the Fresno County website at <http://www.co.fresno.ca.us/planholders>.

There are no official project plans and specifications for this project.

If a bidder is unable to submit a bid via Bid Express, Bid Books, which contain bid proposal sheets necessary to submit a bid, may be obtained with the solicitation documents posted on the Fresno County website.

Contract Number 20-22-I

Hardcopy bids and/or bid bonds shall be submitted in a sealed envelope addressed to the Department and labeled with the name of the bidder, the name of the project and the statement 'Do Not Open Until The Time Of Bid Opening.'

A Summary of Bids and a list of subcontractors for the apparent low bidder will be posted at the above listed website, generally within 24 hours of the Bid Opening.

All questions regarding this project shall be in writing and shall be received by the Department of Public Works and Planning, Design Division, no later than 2:00 P.M. on the seventh (7th) calendar day before bid opening. Any questions received after this deadline will not receive a response unless the Department of Public Works and Planning elects to issue an addendum to revise the bid opening date. In the event that the bid opening date is revised, the deadline for questions will be extended to no later than 2:00 P.M. on the seventh (7th) calendar day before the revised bid opening date. Questions shall be submitted on the "Request for Clarification Form" provided on our website:

<http://www.co.fresno.ca.us/departments/public-works-and-planning/construction-bidding-opportunities/20-22-i-saginaw-speed-humps/requests-for-clarification-form>

Any changes to, or clarification of, the project shall be in the form of a written addendum issued to planholders of record. Questions that prompt a change or clarification shall be included in the addendum with the subsequent answer.

Any oral explanation or interpretations given to this project are not binding.

Bid security in the amount of ten (10) percent of the amount of the bid, and in the form of a bid bond issued by an admitted surety insurer licensed by the California Department of Insurance, cash, cashier's check or certified check shall accompany the bid. Bid security shall be made in favor of the County of Fresno.

No contract will be awarded to a contractor who has not been licensed in accordance with the provisions of the Contractors State License Law, California Business and Professions Code, Division 3, Chapter 9, as amended, or whose bid is not on the proposal form included in the contract document. A valid California Contractor's License, **Class A (General Engineering)**, is required for this project.

Pursuant to Section 1773 of the Labor Code, the general prevailing wage rates in the county, or counties, in which the work is to be done have been determined by the Director of the California Department of Industrial Relations. These wages are set forth in the General Prevailing Wage Rates for this project, available at County of Fresno, Department of Public Works and Planning, 2220 Tulare Street, Sixth Floor, Fresno CA 93721-2104 and available from the California Department of Industrial Relations' Internet web site at <http://www.dir.ca.gov/DLSR/PWD>. Future effective general prevailing wage rates, which have been predetermined and are on file with the California Department of Industrial Relations are referenced but not printed in the general prevailing wage rates.

This project is subject to compliance monitoring and enforcement by the Department of Industrial Relations.

No contractor or subcontractor may be listed on a bid proposal for a public works project unless registered with the Department of Industrial Relations pursuant to Labor Code section 1725.5 [with limited exceptions from this requirement for bid purposes only under Labor Code section 1771.1(a)].

Contract Number 20-22-I

No contractor or subcontractor may be awarded a contract for public work on a public works project unless registered with the Department of Industrial Relations pursuant to Labor Code section 1725.5.

This contract is subject to state contract nondiscrimination and compliance requirements pursuant to Government Code, Section 12990.

Bids are required for the entire work described herein. Bids will be compared on the basis of the total lump sum bid.

The successful bidder shall furnish a faithful performance bond in the amount of 100 percent of the contract amount and a payment bond in the amount of 100 percent of the contract amount. Each bond specified in this Notice (bid bond, faithful performance bond and payment bond) shall meet the requirements of all applicable statutes, including but not limited to those specified in Public Contract Code section 20129 and Civil Code section 3248.


Each bond specified in this Notice shall be issued by a surety company designated as an admitted surety insurer in good standing with and authorized to transact business in this state by the California Department of Insurance, and acceptable to the County of Fresno. Bidders are cautioned that representations made by surety companies will be verified with the California Department of Insurance. Additionally, the County of Fresno, in its discretion, when determining the sufficiency of a proposed surety company, may require the surety company to provide additional information supported by documentation. The County generally requires such information and documentation whenever the proposed surety company has either a Best's Key Rating Guide of less than **A** and a financial size designation of less than **VIII**. Provided, however, that the County expressly reserves its right to require all information and documentation to which the County is legally entitled from any proposed surety company.

Pursuant to Public Contract Code Section 22300, substitution of securities for any moneys withheld by the County of Fresno to ensure performance under the contract shall be permitted.

The Department of Public Works and Planning reserves the right to reject any or all bids.

Issue Date: June 2, 2021

W17-1 & W13-1

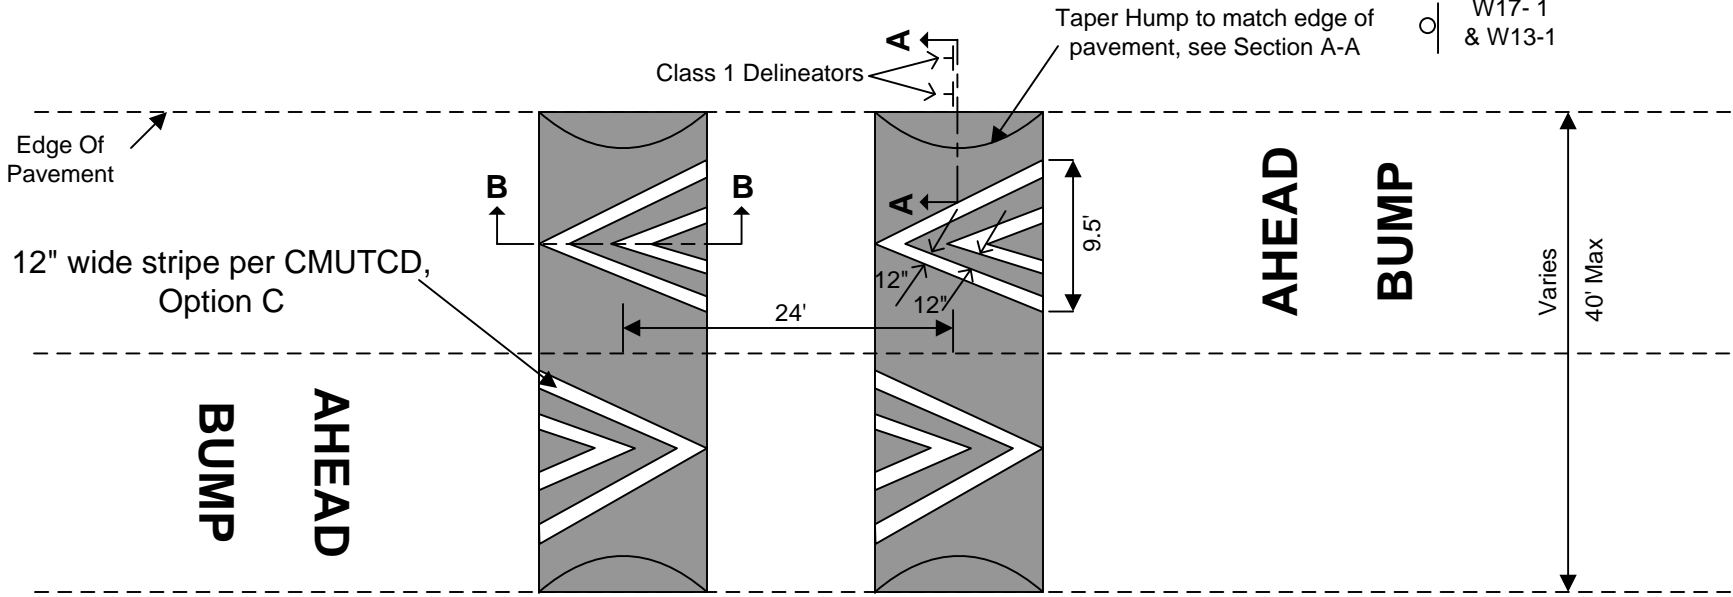

W17-1 & W13-1

Class 1 Delineators supplied and installed by contractor

INSTALLATION DETAILS

TWO UNDULATIONS 24' APART CENTER TO CENTER SHALL BE CONSTRUCTED AT GIVEN LOCATIONS UNLESS OTHERWISE NOTED.

UNDULATIONS SHALL NOT BE PLACED OVER EXISTING ROAD SERVICE COVERS, DRAIN INLETS, ETC.

WHENEVER POSSIBLE, EDGE OF UNDULATIONS SHALL BE 5 FEET MINIMUM FROM EDGE OF ANY DRIVEWAY.


WHENEVER POSSIBLE UNDULATIONS SHALL BE PLACED AT PROPERTY LINES.

WHENEVER POSSIBLE UNDULATIONS SHALL BE PLACED ADJACENT TO STREET LIGHTS.


PARKING SHALL BE PROHIBITED AS DIRECTED BY THE ENGINEER.

UNDULATIONS SHALL BE CONSTRUCTED ONLY FROM APRIL THROUGH SEPTEMBER.


NUMBER OF DELINEATORS SHALL BE ADEQUATE TO EXTEND TO AN EXISTING ROADSIDE BARRIER AS DETERMINED BY THE ENGINEER

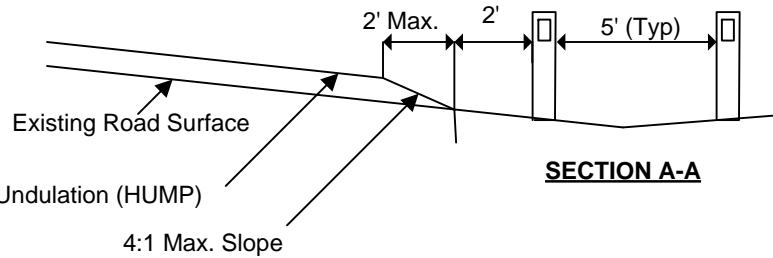

SECTION A-A

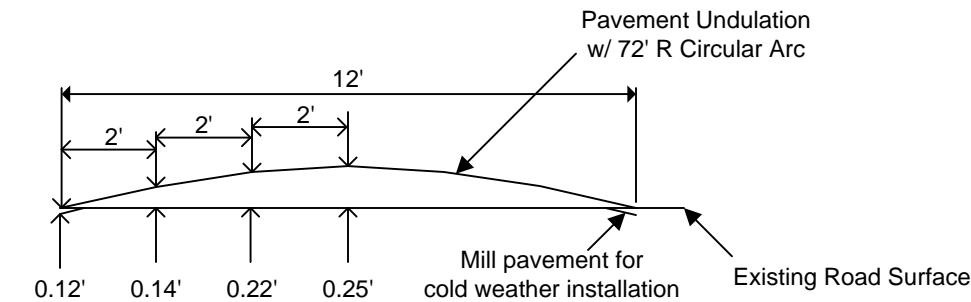

SECTION B-B

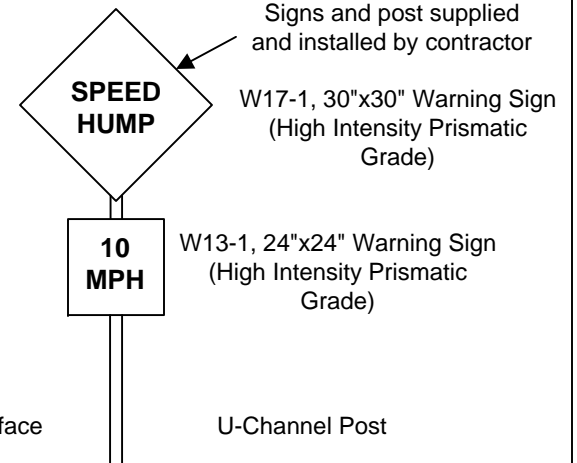

G:\4510RdMaint\TRAFFIC\MASTERS\SPEEDHMP\SpeedHumpWithoutCurb



DEPARTMENT OF PUBLIC WORKS AND PLANNING

DESIGNED: RQ DATE: 10/31/06 DRAWN: SV DATE: 9/5/07 REVISED: RQ DATE: 6/12/13





STANDARD SPEED HUMP WITHOUT CURB




Path: G:\43800\GIS\GIS for PWP Admin\02_SpeedHumpRFQ\Exhibit.aprx
Edit Date: 6/1/2021 11:43 AM



District 2 Speed Hump RFQ

	Streets		Subject Location
	400 E Saginaw Way		1" = 81'


SAGINAW WAY

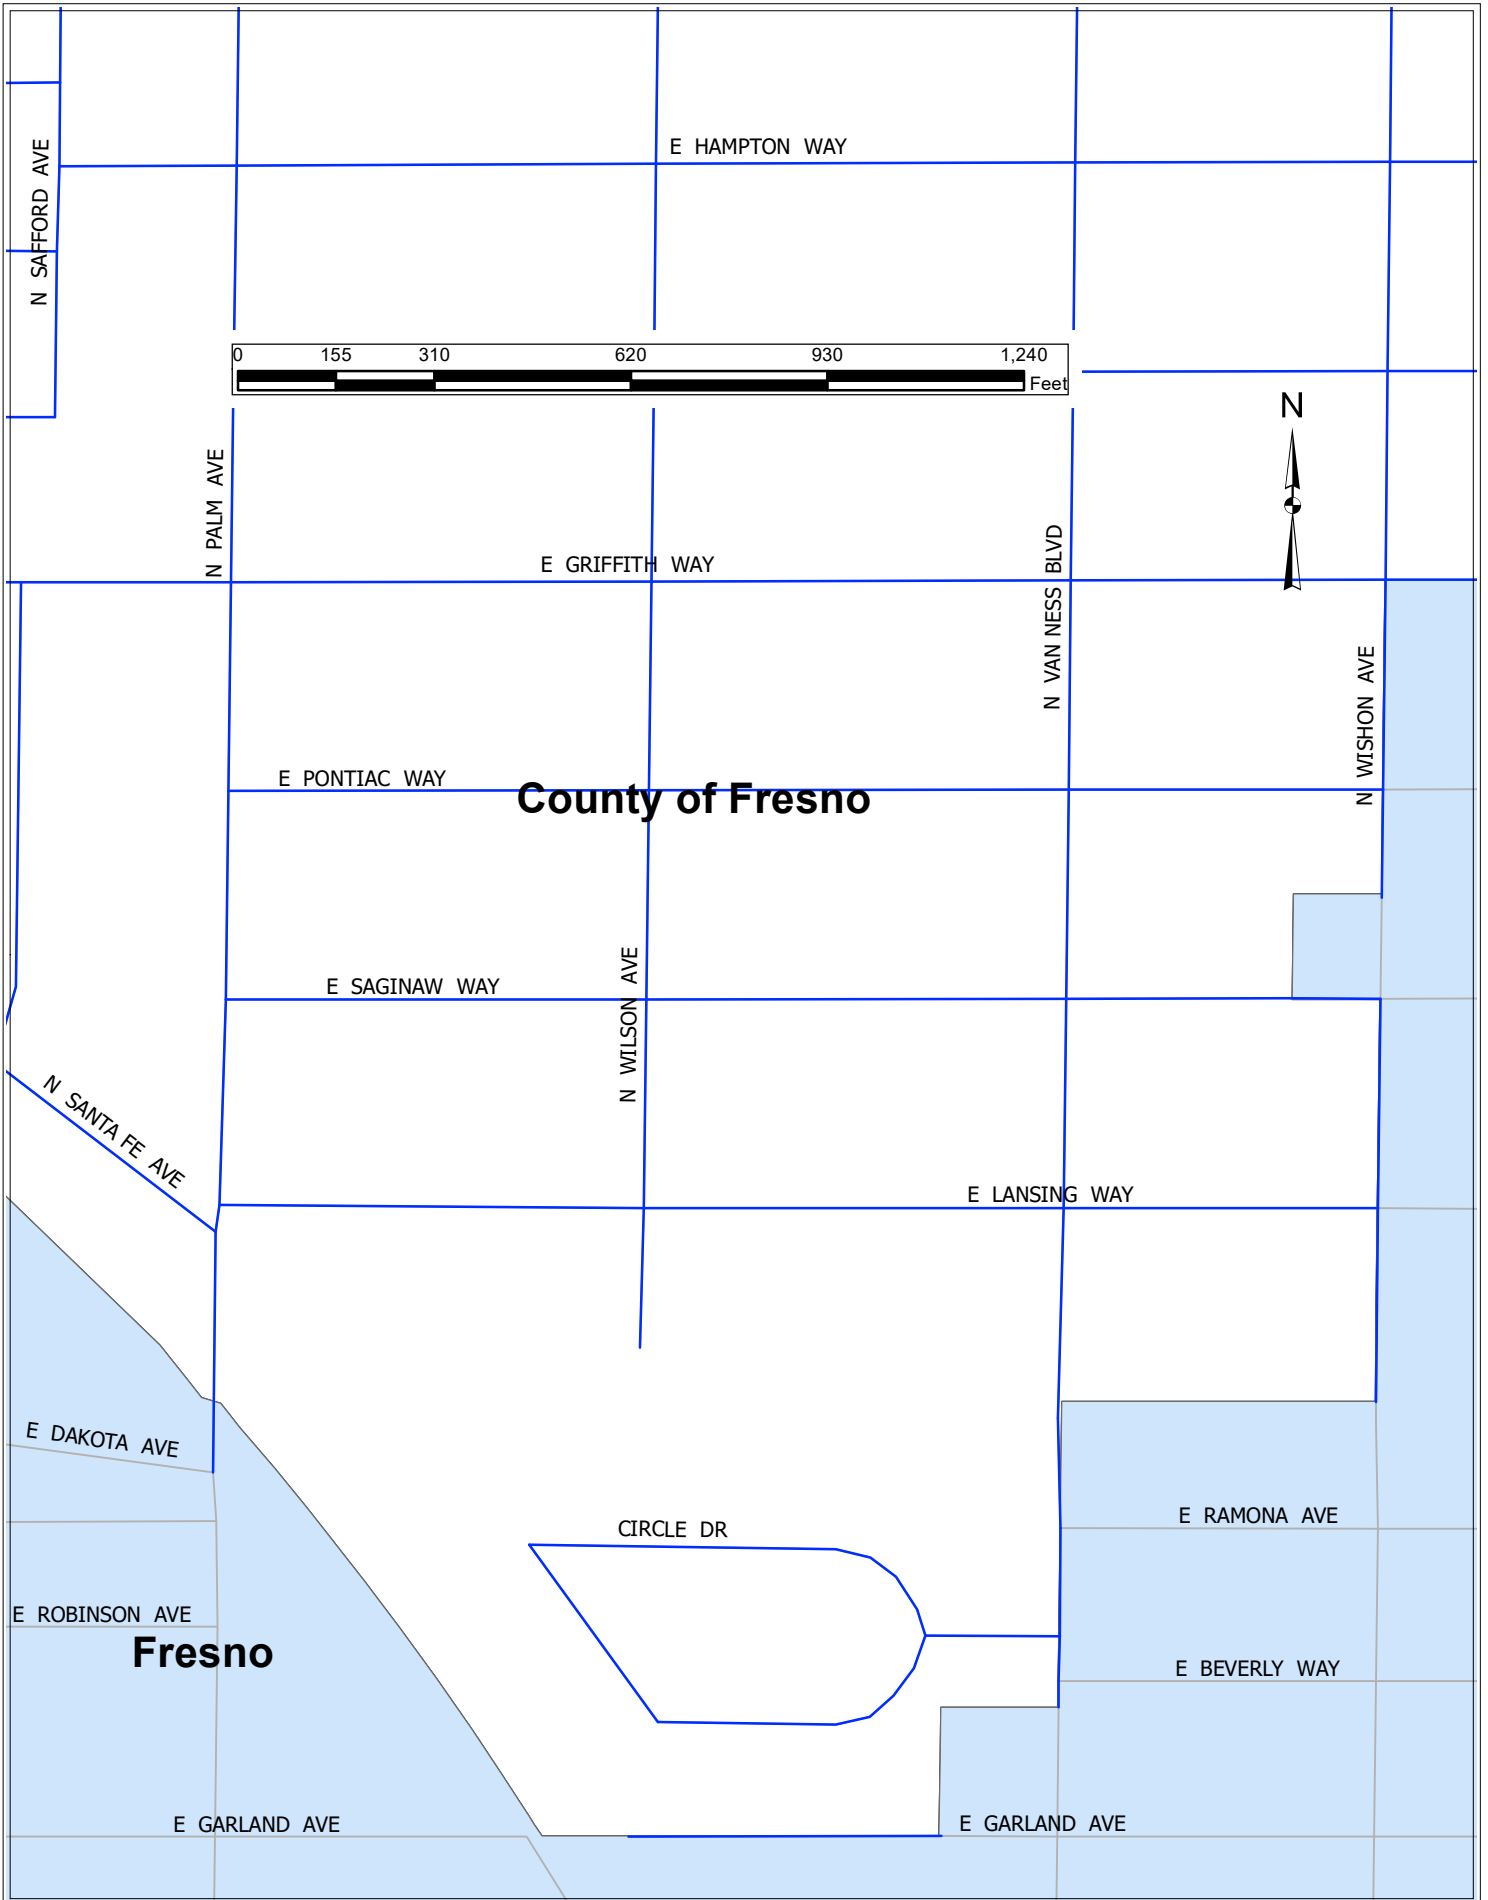

SAGINAW WAY



Legend:

 = General Location of Speed Hump Set

