

FOWLER REGION - PHASE 1 **GENERAL CROSS SECTIONS**

| DATE: 9/13/22 |
|-----------------|
| SCALE: 1" = 20' |
| SHEET: 1 OF 29 |

.36 GB

-2.97%

"GSB_R3_NB5" 637+00

2.24%

303.31 GB 303.24 EP 303.09 HP

-2.30%

20

308.77 FL 323.77 CP

310


40 300


303.06 AP 303.21 EP


28, 28,


310

300-

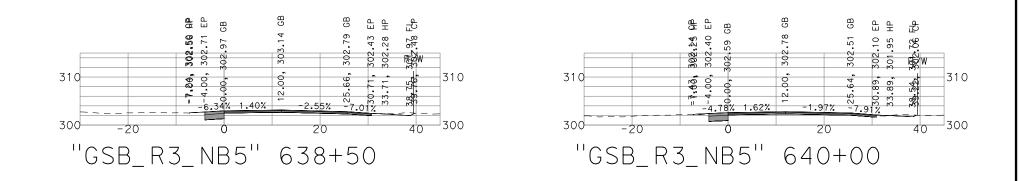

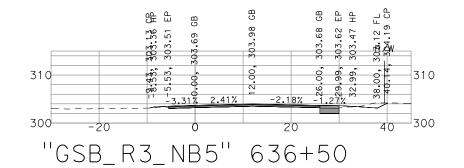

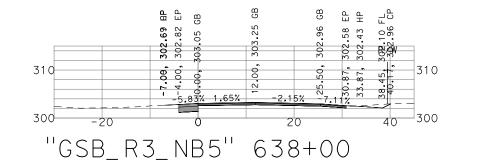

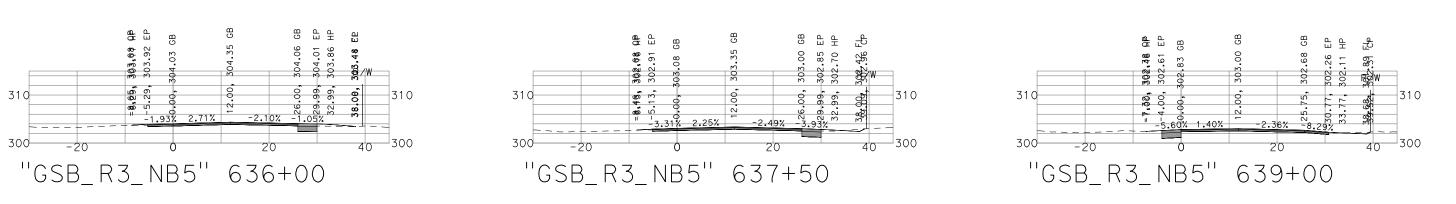

| GOLDEN ST |
|-----------|
| GULDEN SI |


310

PRELIMINARY - NOT FOR CONSTRUCTION

TATE BOULEVARD FOWLER REGION - PHASE 1 **GENERAL CROSS SECTIONS**

| DATE: 9/13/22 |
|-----------------|
| SCALE: 1" = 20' |
| SHEET: 2 OF 29 |

IG WHATSOEVER ON THE INTERPRETATION OF THE OTHER PUBLICATIONS REFERENCED THEREII THESE CROSS SECTIONS ARE FOR THE CONTRACTOR'S INFORMATION ONLY. THEY ARE NOT TO BE CONSIDERED TO BE PART OF THE CONTRACT DOCUMENTS AND SHALL HAVE NO BEARING WHATSOEVER ON THE INTERPRETATION OF THE STANDARD SPECIFICATIONS, THE STANDARD PLANS, THE SPECIAL PROVISIONS, NOR SHALL THEY HAVE ANY BEAF

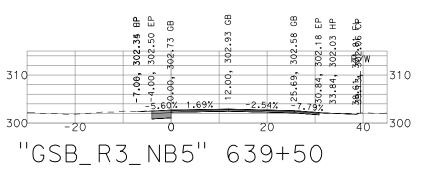

GB

"GSB_R3_NB5" 641+50

₽70 Ftp

310

40 300

НШ


<u>3</u>62.09 ffB 302.16 EP


-1 87%


310


300-


-20

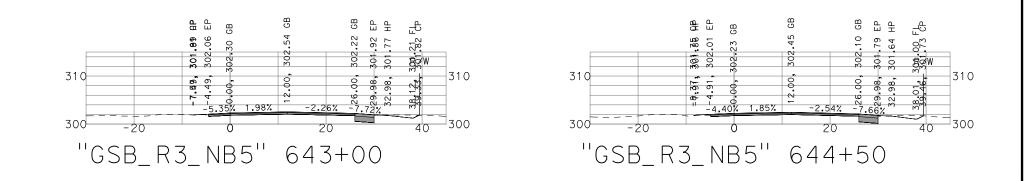

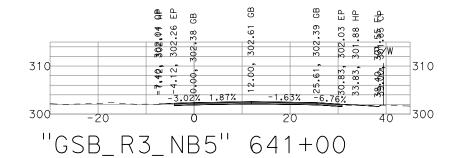

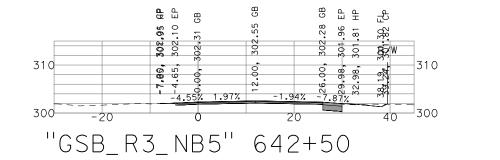

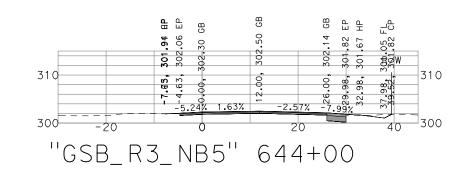

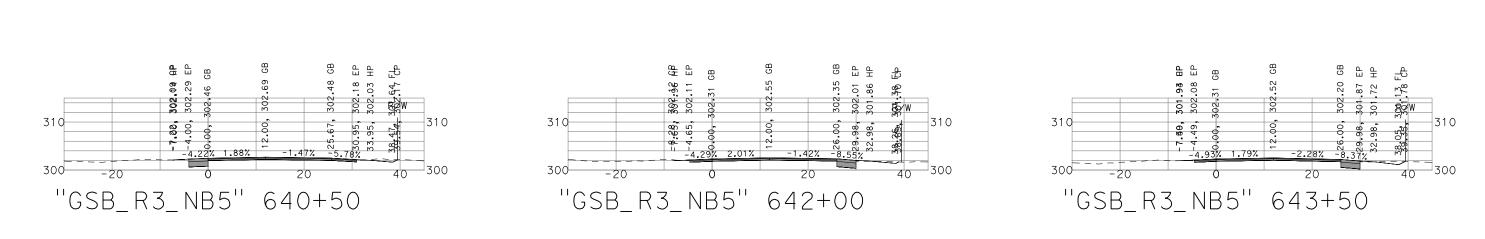

| | 13, NOR SHALL THET HA |
|---|-----------------------|
| Γ | GOLI |


PRELIMINARY - NOT FOR CONSTRUCTION

GOLDEN STATE BOULEVARD FOWLER REGION - PHASE 1 **GENERAL CROSS SECTIONS**

| DATE: 9/13/22 |
|-----------------|
| SCALE: 1" = 20' |
| SHEET: 3 OF 29 |


EARING WHATSOEVER ON THE INTERPRETATION OF THE OTHER PUBLICATIONS REFERENCED THEREII


53 AP 78 EP 33 FL Ц 301 **301.56 AP** 301.81 EP 302.09 GB .82 GB .71 EP .56 HP B 310 310 தி 8 53, 5 09, -4.40% 1.60% 301 301 85⁄₩ 310 300 300 -**a.**33, -4.93, 38.99 300-290-40 290 ∃300 -20 20 40 -20 "GSB_R3_NB5" 646+00 "GSB_R3_NB5" 647+50

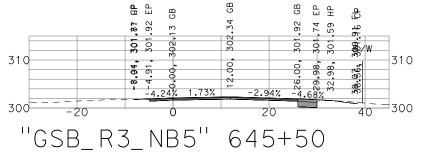

310

THESE CROSS SECTIONS ARE

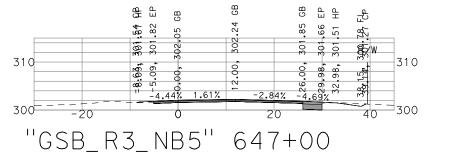

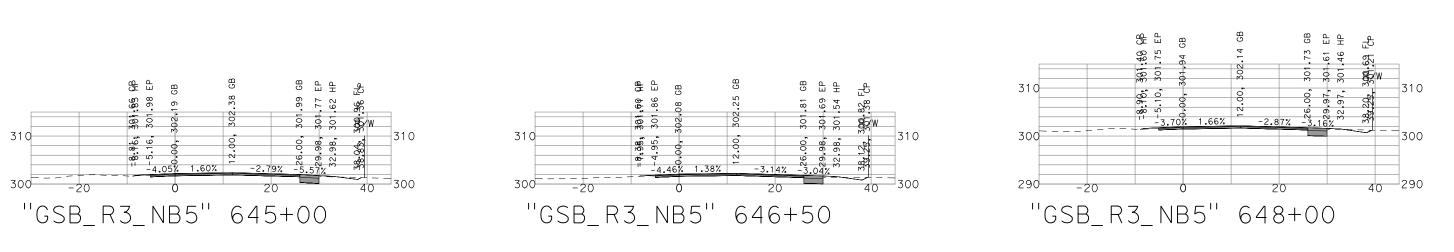

| The FOR THE CONTRACTOR'S INFORMATION ONLY. THEY ARE NOT TO BE CONSIDERED TO BE PART OF THE CONTRACT DOCUMENTS AND SHALL HAVE NO BEARING WHATSOEVER ON THE INTERPRETATION OF THE STANDARD SPECIFICATIONS, THE STANDARD PLANS, THE SPECIAL PRO | JVISIONS, NOR SHALL THET HAVE |
|--|-------------------------------|
| | GOLD |

| | G | i (|
|---|---|------------|
| | F | (|
| G | E | N |

310

310


300


PRELIMINARY - NOT FOR CONSTRUCTION

| OLDEN | STATE B | OULEVARD |
|-------|-----------------|----------|
| OWLER | REGION - | PHASE 1 |
| NERAL | CROSS | SECTIONS |

| DATE: 9/13/22 |
|-----------------|
| SCALE: 1" = 20' |
| SHEET: 4 OF 29 |

E ANY BEARING WHATSOEVER ON THE INTERPRETATION OF THE OTHER PUBLICATIONS REFERENCED THEREIN

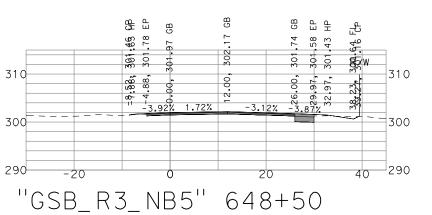

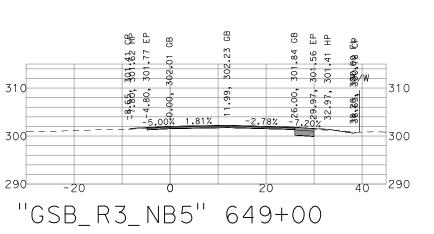

1.61%

-2.84%

20

310

 $\frac{1}{40} = -300$

302.06 BP 302.25 EP 302.50 GB


-7.28, -7.25, -4.25, 850,000, 3


"GSB_R3_NB5" 650+50


310


300-


-20

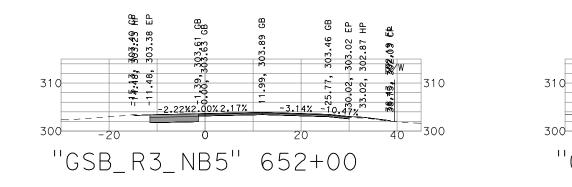

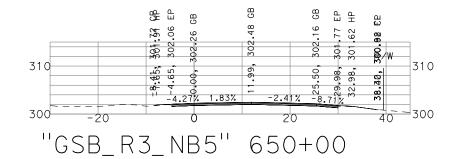

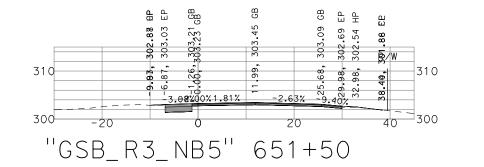

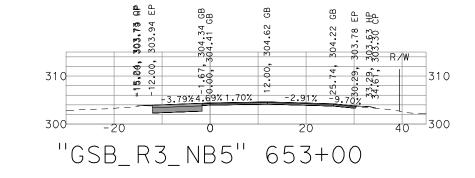

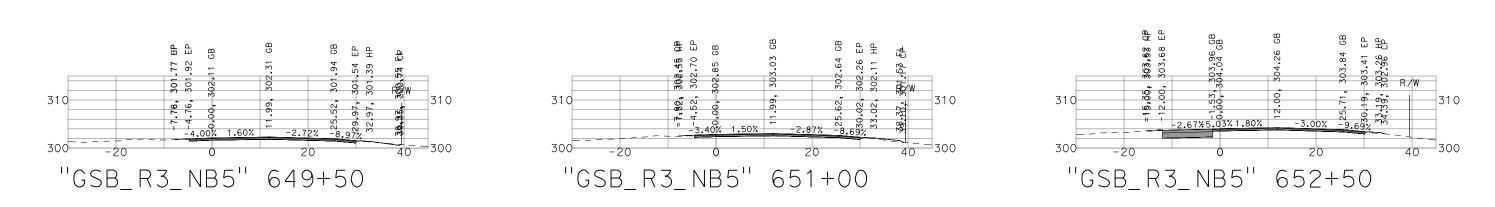


| THESE CROSS SECTIONS ARE FOR THE CONTRACTOR'S INFORMATION ONLY. THEY ARE NOT TO BE CONSIDERED TO BE PART OF THE CONTRACT DOCUMENTS AND SHALL HAVE NO BEARING WHATSOEVER ON THE INTERPRETATION OF THE STANDARD SPECIFICATIONS, THE STANDARD PLANS, THE SPECIAL PROVISO | ONS, NOR SHALL THEY HAVE ANY BEARING V |
|---|--|
| | GOLDEN ST |


PRELIMINARY - NOT FOR CONSTRUCTION

STATE BOULEVARD FOWLER REGION - PHASE 1 **GENERAL CROSS SECTIONS**

| DATE: 9/13/22 |
|-----------------|
| SCALE: 1" = 20' |
| SHEET: 5 OF 29 |

NG WHATSOEVER ON THE INTERPRETATION OF THE OTHER PUBLICATIONS REFERENCED THEREII

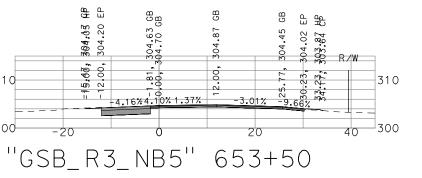

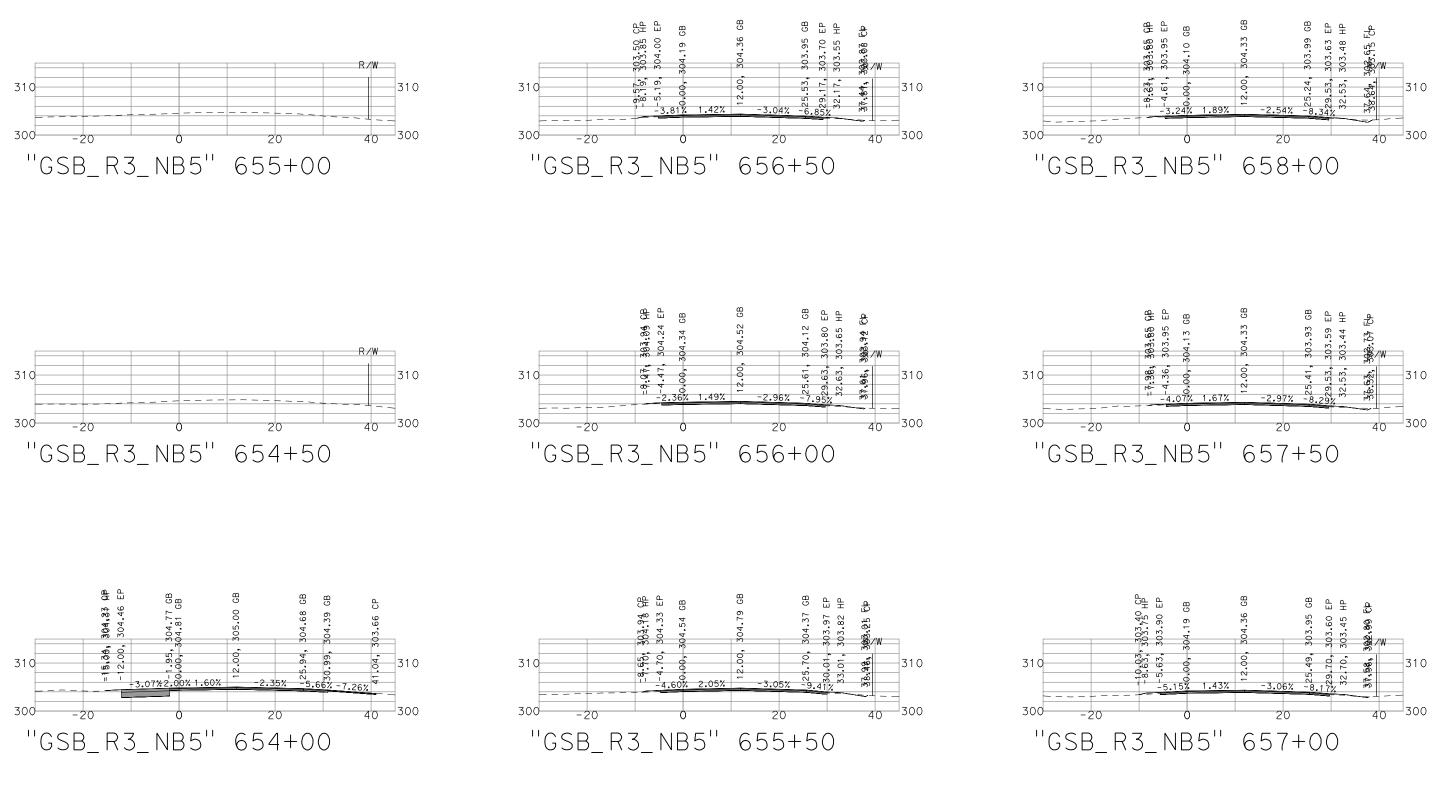

| GO |
|-----|
| FO |
| GEN |

DLDEN STATE BOULEVARD WLER REGION - PHASE 1 ERAL CROSS SECTIONS

| DATE: 9/13/22 |
|-----------------|
| SCALE: 1" = 20' |
| SHEET: 6 OF 29 |

303.79 AP 303.90 EP

00, 00,

310

300-


-20


.22 GB

-6.18%

"GSB_R3_NB5" 659+50

1.74%

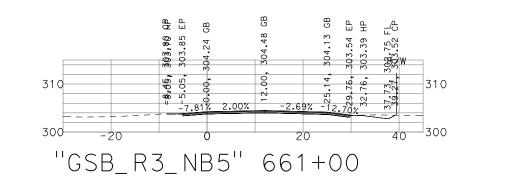

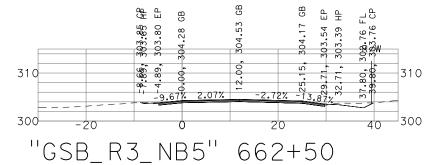

37,69, 38,98,


310


40 300


GB

20

3.58 EP 3.43 HP

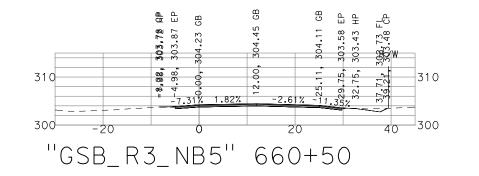

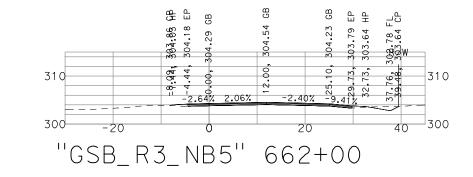

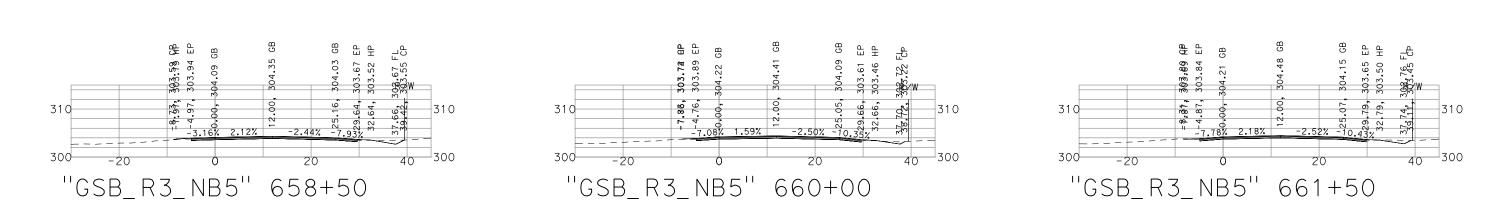

| GOLD |
|------|
| FOWL |
| |

PRELIMINARY - NOT FOR CONSTRUCTION

GOLDEN STATE BOULEVARD Fowler Region - Phase 1 General Cross Sections

| DATE: 9/13/22 |
|-----------------|
| SCALE: 1" = 20' |
| SHEET: 7 OF 29 |

THESE CROSS SECTIONS ARE FOR THE CONTRACTOR'S INFORMATION ONLY. THEY ARE NOT TO BE CONSIDERED TO BE PART OF THE CONTRACT DOCUMENTS AND SHALL HAVE NO BEARING WHATSOEVER ON THE INTERPRETATION OF THE STANDARD PLANS, THE SPECIAL PROVISIONS, NOR SHALL THEY HAVE ANY BEARING WHATSOEVER ON THE INTERPRETATION OF THE CONTRACTOR'S INFORMATION ONLY. THEY ARE NOT TO BE CONSIDERED TO BE PART OF THE CONTRACT DOCUMENTS AND SHALL THEY HAVE ANY BEARING WHATSOEVER ON THE INTERPRETATION OF THE STANDARD PLANS, THE SPECIAL PROVISIONS, NOR SHALL THEY HAVE ANY BEARING WHATSOEVER ON THE INTERPRETATION OF THE CONTRACTOR'S INFORMATION ONLY. THEY BEARING WHATSOEVER ON THE INTERPRETATION OF THE CONTRACT DOCUMENTS AND SHALL THEY HAVE ANY BEARING WHATSOEVER ON THE INTERPRETATION OF THE STANDARD PLANS, THE SPECIAL PROVISIONS, NOR SHALL THEY HAVE ANY BEARING WHATSOEVER ON THE INTERPRETATION OF THE CONTRACT DOCUMENTS AND SHALL THEY HAVE ANY BEARING WHATSOEVER ON THE INTERPRETATION OF THE CONTRACT DOCUMENTS AND SHORE 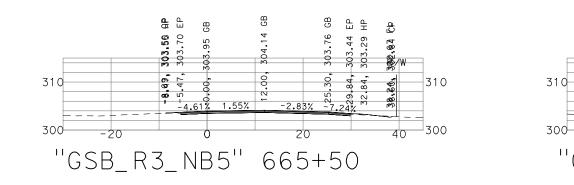

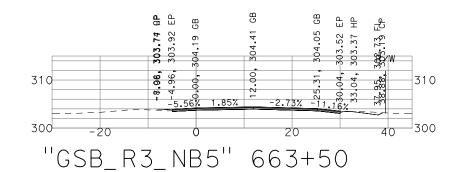

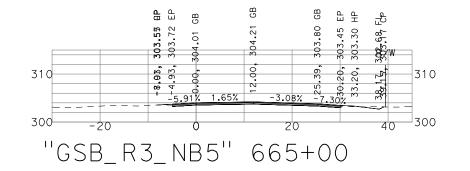

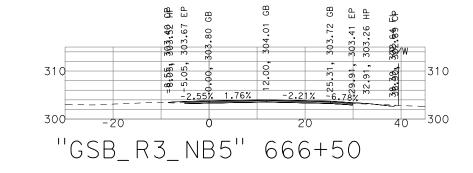

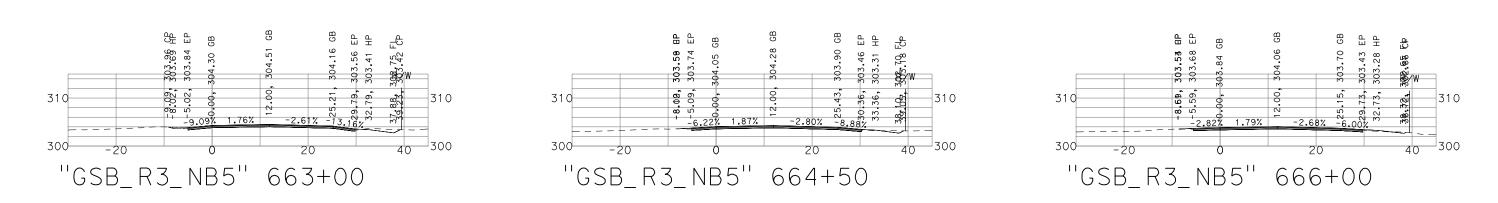


| GOI GOI |
|---------|
| FO۱ |
| GENE |

PRELIMINARY - NOT FOR CONSTRUCTION

GOLDEN STATE BOULEVARD Fowler Region - Phase 1 General Cross Sections

| DATE: 9/13/22 | |
|-----------------|--|
| SCALE: 1" = 20' | |
| SHEET: 8 OF 29 | |

THESE CROSS SECTIONS ARE FOR THE CONTRACTOR'S INFORMATION ONLY. THEY ARE NOT TO BE CONSIDERED TO BE PART OF THE CONTRACT DOCUMENTS AND SHALL HAVE NO BEARING WHATSOEVER ON THE INTERPRETATION OF THE STANDARD PLANS, THE SPECIAL PROVISIONS, NOR SHALL THEY HAVE ANY BEARING WHATSOEVER ON THE INTERPRETATION OF THE CONTRACTOR'S INFORMATION ONLY. THEY ARE NOT TO BE CONSIDERED TO BE PART OF THE CONTRACT DOCUMENTS AND SHALL THEY HAVE ANY BEARING WHATSOEVER ON THE INTERPRETATION OF THE STANDARD PLANS, THE SPECIAL PROVISIONS, NOR SHALL THEY HAVE ANY BEARING WHATSOEVER ON THE INTERPRETATION OF THE CONTRACTOR'S INFORMATION ONLY. THEY ARE NOT TO BE CONSIDERED TO BE PART OF THE CONTRACT DOCUMENTS AND SHALL THEY HAVE ANY BEARING WHATSOEVER ON THE INTERPRETATION OF THE STANDARD PLANS, THE SPECIAL PROVISIONS, NOR SHALL THEY HAVE ANY BEARING WHATSOEVER ON THE INTERPRETATION OF THE CONTRACT DOCUMENTS AND 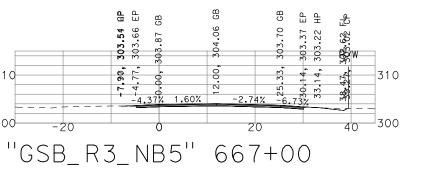

GB

.16

"GSB_R3_NB5" 668+50

1.64%

GB

20

НР

303.56 303.41

_ٹ

60

310

40 300


303.86 GP 304.01 EP


.98, 1.75,

310


300-


-20

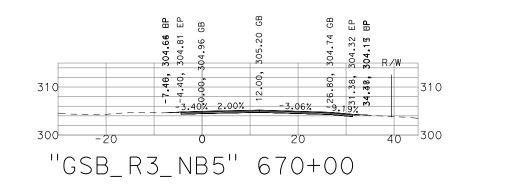


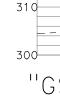

303.76 BP 303.91 EP GB GB 88.58 Fr ᆸᄇ .42 60 33,34, 310 310 300-40 300 "GSB_R3_NB5" 668+00

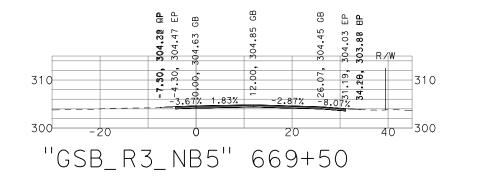

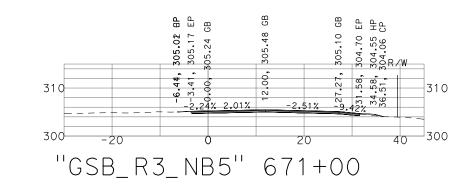

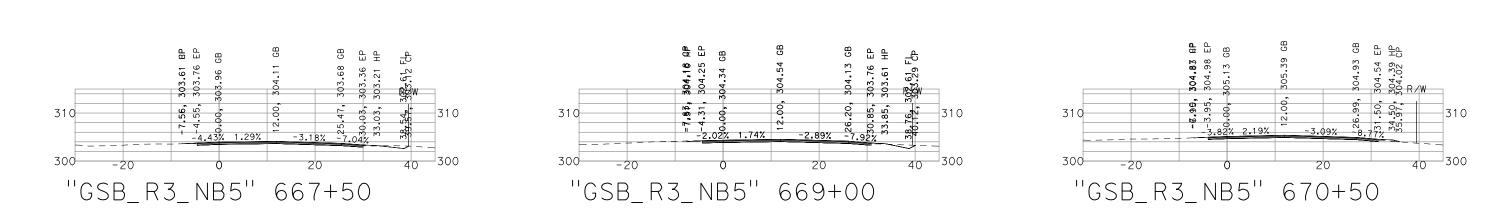


| GC |
|-----|
| FC |
| GEN |


PRELIMINARY - NOT FOR CONSTRUCTION


OLDEN STATE BOULEVARD OWLER REGION - PHASE 1 NERAL CROSS SECTIONS


| DATE: 9/13/22 | |
|-----------------|--|
| SCALE: 1" = 20' | |
| SHEET: 9 OF 29 | |

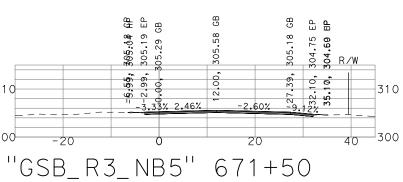


304.72 EP 304.53 BP M/a 304.93 AP 305.10 EP 305.22 GB GB GB 50 -6.08; -3.08, 0.00, 00 232.41, **35.**94, 310 310 -2.72% 2.30% 40 300 300-20 -20 "GSB_R3_NB5" 673+00

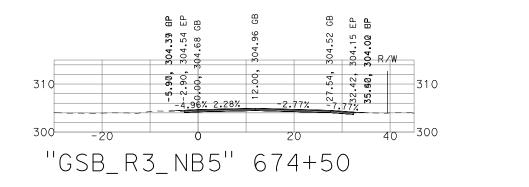

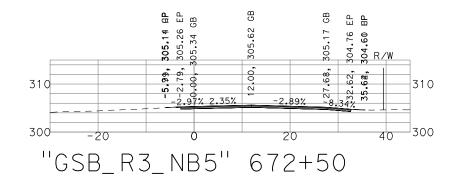

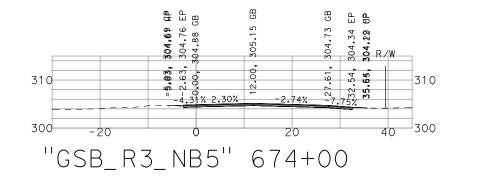

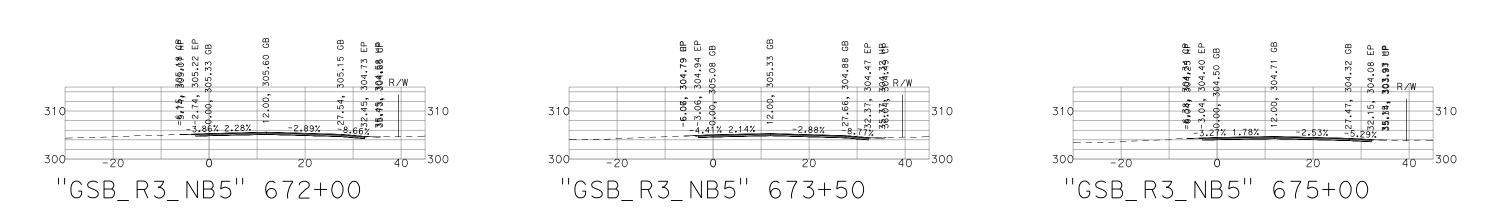

| GOLD |
|------|
| FOWL |
| |


310


310

PRELIMINARY - NOT FOR CONSTRUCTION

EN STATE BOULEVARD ER REGION - PHASE 1. **GENERAL CROSS SECTIONS**

| DATE: 9/13/22 | |
|-----------------|--|
| SCALE: 1" = 20' | |
| SHEET: 10 OF 29 | |

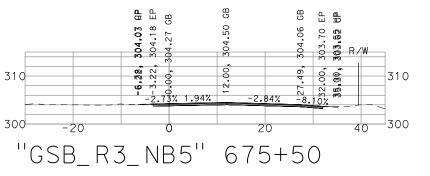

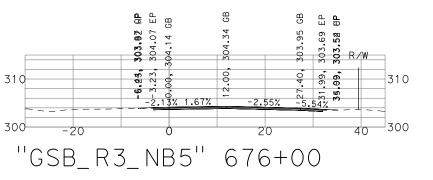

304.85 CP 304.49 HP 304.64 EP 304.69 GB

-7.08, 5.66, 2.66,

1 65% 1.08%

"GSB_R3_NB5" 677+50

310

300-

-20

GB

Ч Ц Б Б С Б С Б

304.16 303.96 ₹

310


40 300


GB


~


2.59%


20

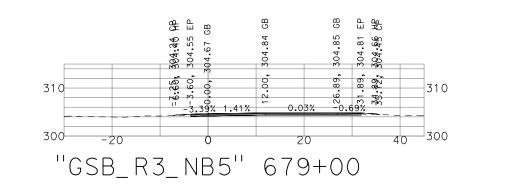


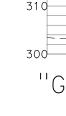

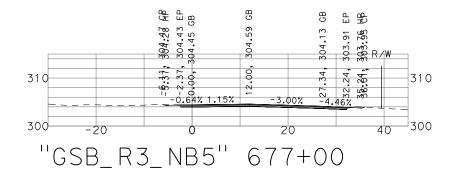

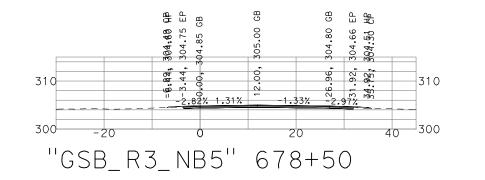

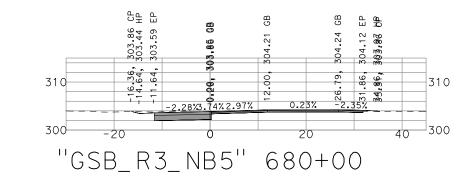

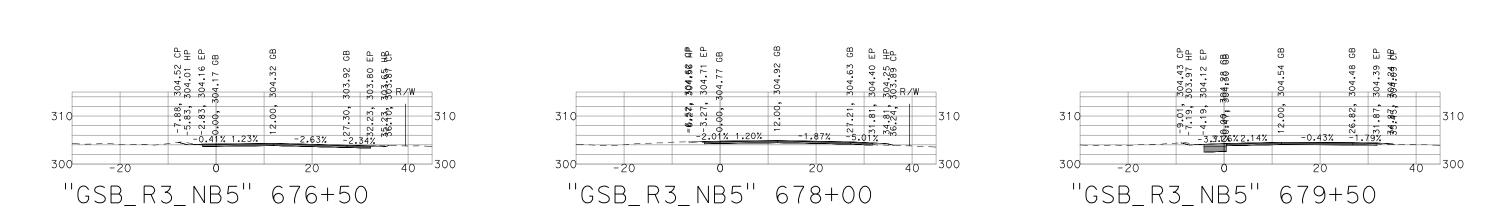


| GOLDEN |
|--------|
| FOWLER |

PRELIMINARY - NOT FOR CONSTRUCTION

GOLDEN STATE BOULEVARD Fowler Region - Phase 1 General Cross Sections

| DATE: 9/13/22 | |
|-----------------|--|
| SCALE: 1" = 20' | |
| SHEET: 11 OF 29 | |

THESE CROSS SECTIONS ARE FOR THE CONTRACTOR'S INFORMATION ONLY. THEY ARE NOT TO BE CONSIDERED TO BE PART OF THE CONTRACT OCUMENTS AND SHALL HAVE NO BEARING WHATSOEVER ON THE INTERPRETATION OF THE STANDARD PLANS, THE SPECIAL PROVISIONS, NOR SHALL THEY HAVE ANY BEARING WHATSOEVER ON THE INTERPRETATION OF THE CONTRACTOR'S INFORMATION ONLY. THEY ARE NOT TO BE CONSIDERED TO BE PART OF THE CONTRACT DOCUMENTS AND SHALL THEY HAVE ANY BEARING WHATSOEVER ON THE INTERPRETATION OF THE STANDARD PLANS, THE SPECIAL PROVISIONS, NOR SHALL THEY HAVE ANY BEARING WHATSOEVER ON THE INTERPRETATION OF THE CONTRACTOR'S INFORMATION ONLY. THEY ARE NOT TO BE CONSIDERED TO BE PART OF THE CONTRACT DOCUMENTS AND SHALL THEY HAVE ANY BEARING WHATSOEVER ON THE INTERPRETATION OF THE STANDARD PLANS, THE SPECIAL PROVISIONS, NOR SHALL THEY HAVE ANY BEARING WHATSOEVER ON THE INTERPRETATION OF THE CONTRACTOR'S INFORMATION ONLY.

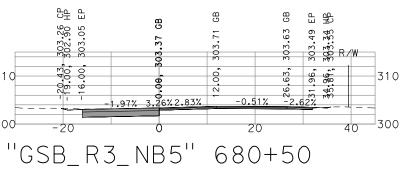


GB FB BB


-20

310

300-

\$0 0 4 \$0 0 4 \$6 9 0 -0.26% -0.15%

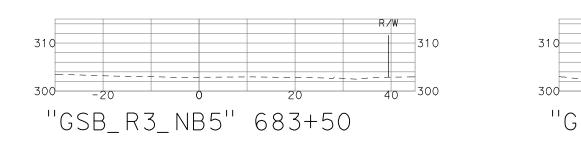

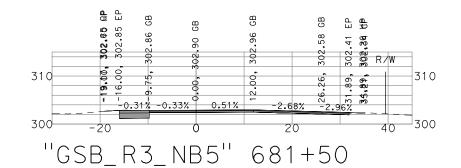

0.79%

"GSB_R3_NB5" 682+00

2.867

20


302.27 EP 302.12 HP 301.77 CP


30.95, 33.95, 35.36,

R/W

310

40 300

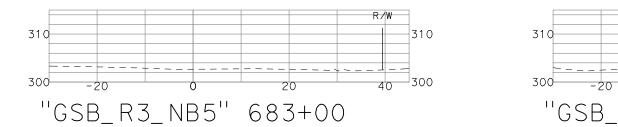

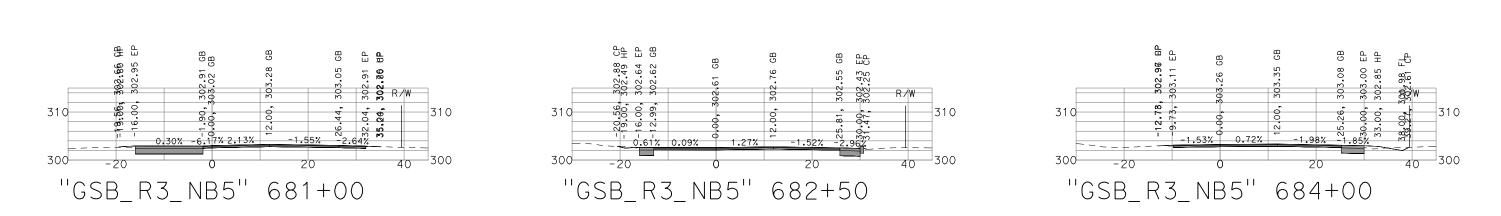



| GOLDEN |
|--------|
| |

PRELIMINARY - NOT FOR CONSTRUCTION

N STATE BOULEVARD FOWLER REGION - PHASE 1 **GENERAL CROSS SECTIONS**

| DATE: 9/13/22 | |
|-----------------|--|
| SCALE: 1" = 20' | |
| SHEET: 12 OF 29 | |

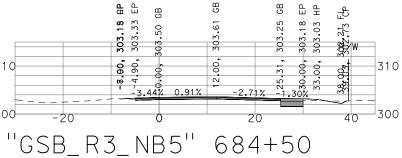

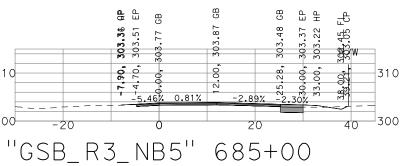

303.86 GP 304.32 EP

8.88, 4.66,

310

300-


-20


§⊈444066B

-2-0073%0.93%

"GSB_R3_NB5" 686+50

B

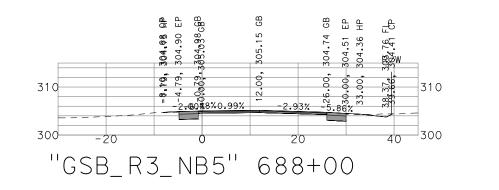

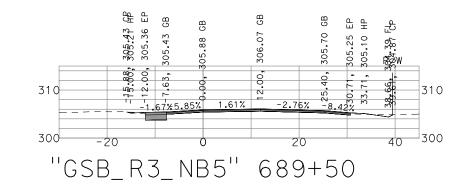

303.22 EP A

-310

40 300


38.03,


GB HP


303.94 303.79

230.00, 33.00,

20

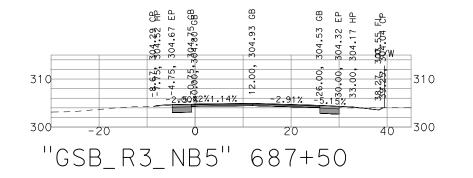

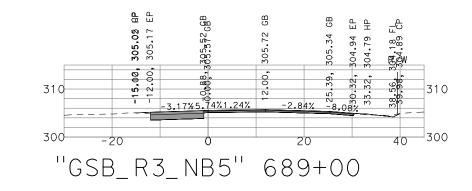

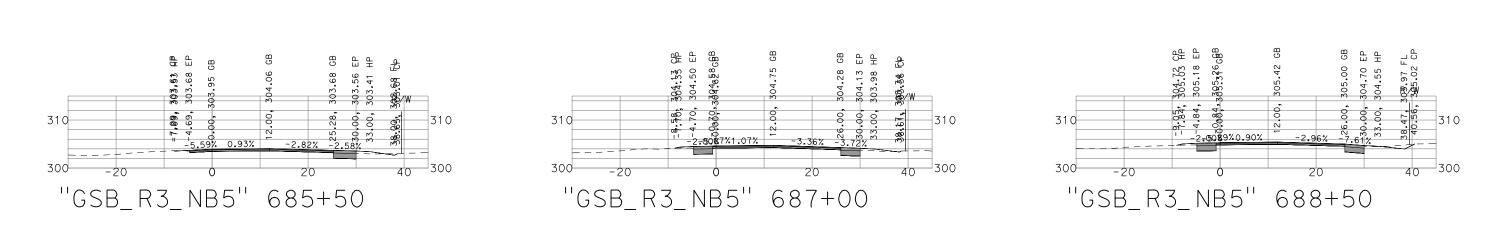


GOLDEN STATE E

PRELIMINARY - NOT FOR CONSTRUCTION


GOLDEN STATE BOULEVARD Fowler Region - Phase 1 General Cross Sections

| DATE: 9/13/22 | |
|-----------------|--|
| SCALE: 1" = 20' | |
| SHEET: 13 OF 29 | |

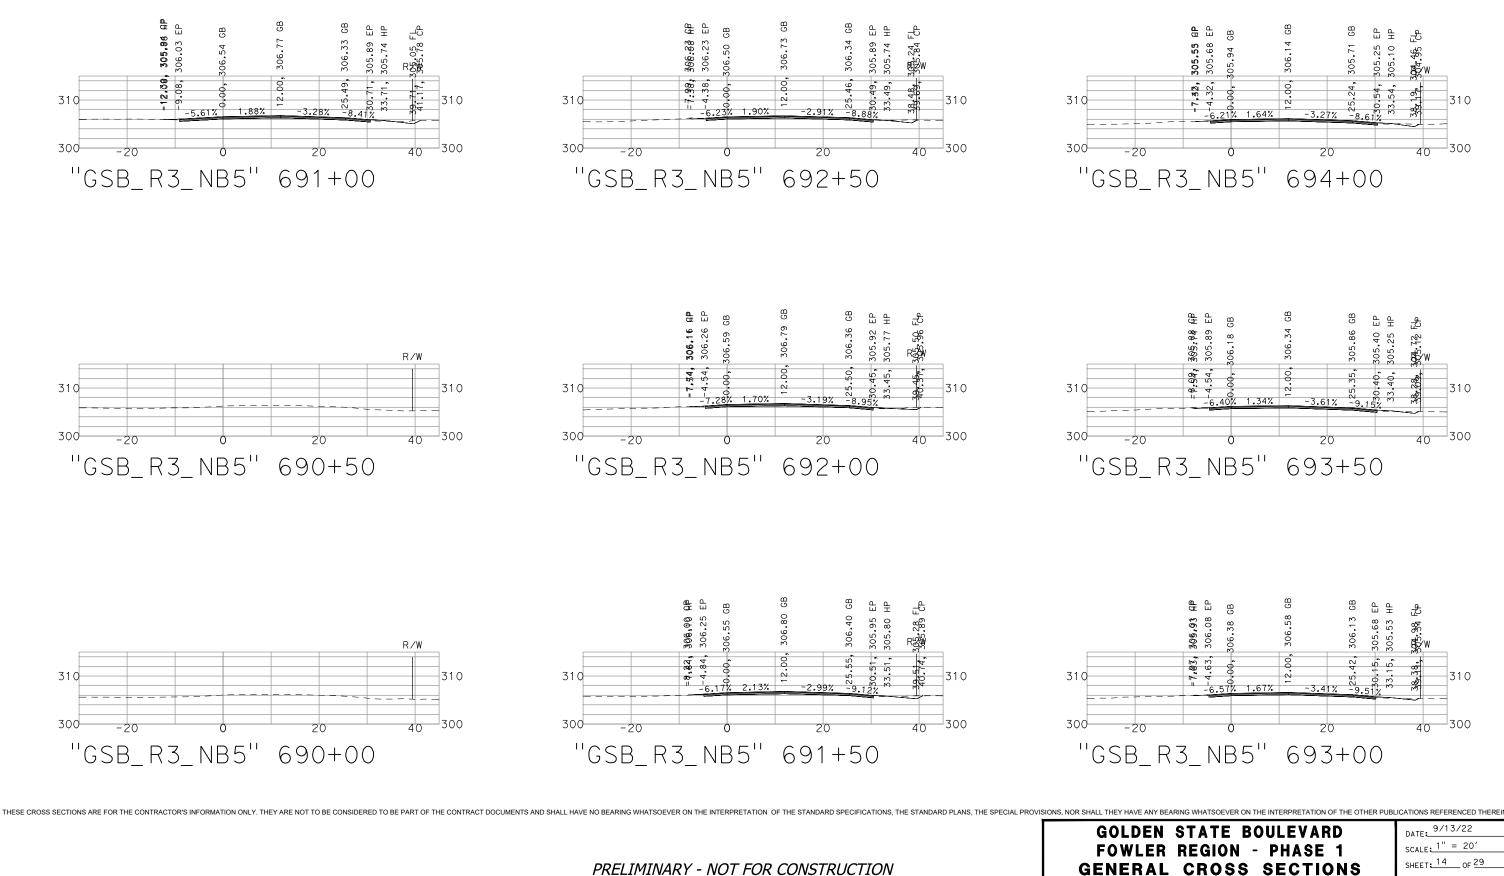

GENERAL CROSS SECTIONS

| DATE: 9/13/22 | |
|-----------------|--|
| SCALE: 1" = 20' | |
| SHEET: 14 OF 29 | |

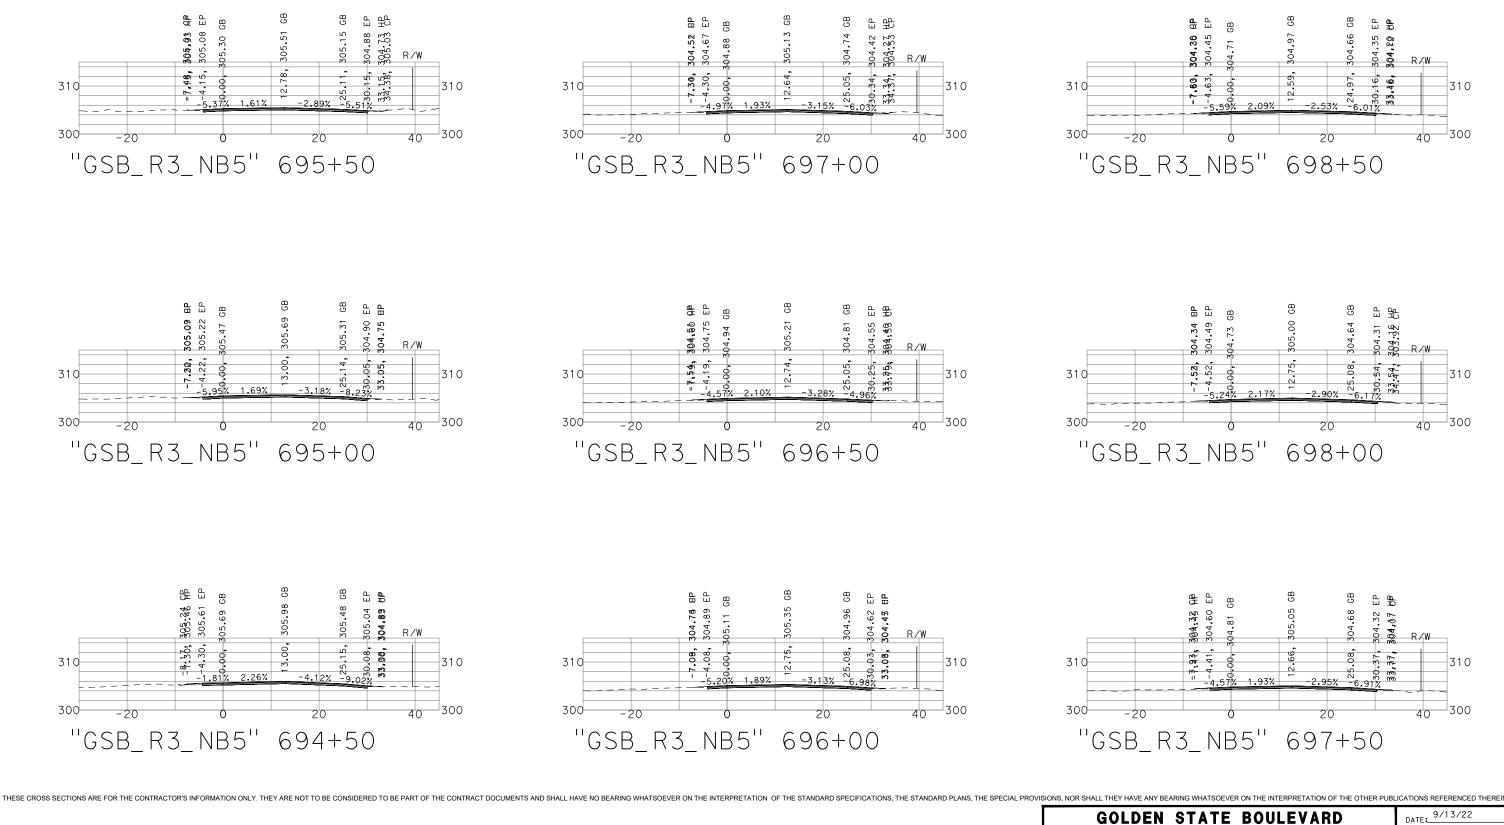

FOWLER REGION - PHASE 1 **GENERAL CROSS SECTIONS**

| DATE: 9/13/22 | |
|-----------------|--|
| SCALE: 1" = 20' | |
| SHEET: 15 OF 29 | |

304.57 AP 304.46 EP

98 96

-4.40%

"GSB_R3_NB5" 700+00


310


300-

-20

GВ

1.96%

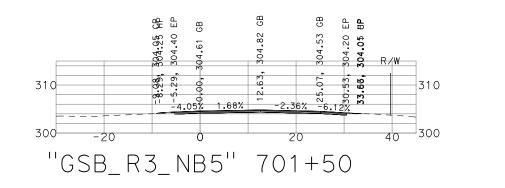

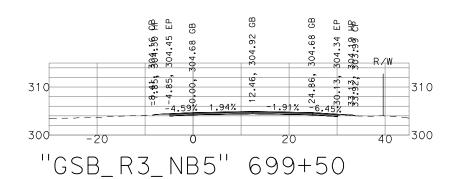

GB

2.17%

20


с На На На


34 23


304.31 | 304.368 ℓ M/M

310

40 300

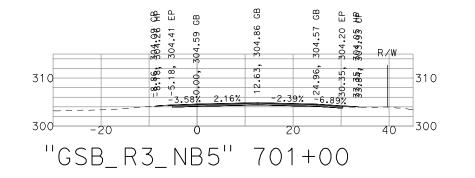

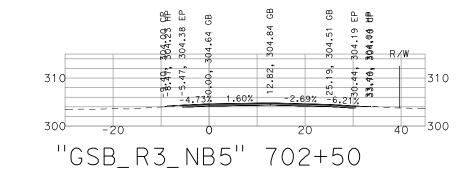

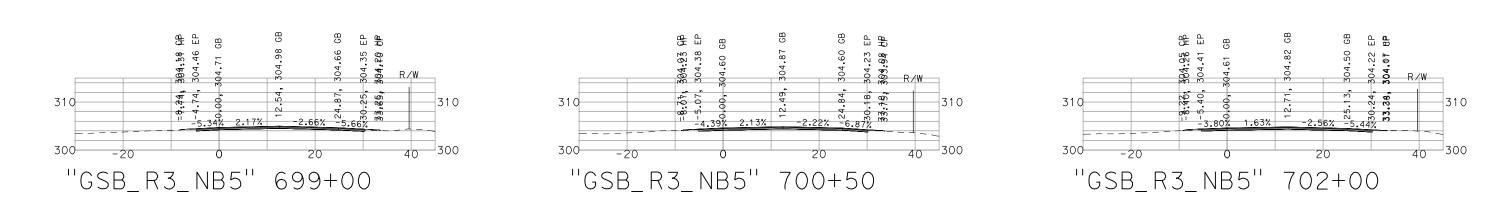


| GO |
|-----|
| FO |
| GEN |

310

PRELIMINARY - NOT FOR CONSTRUCTION

LDEN STATE BOULEVARD WLER REGION - PHASE 1 **GENERAL CROSS SECTIONS**

| DATE: 9/13/22 | |
|-----------------|--|
| SCALE: 1" = 20' | |
| SHEET: 16 OF 29 | |

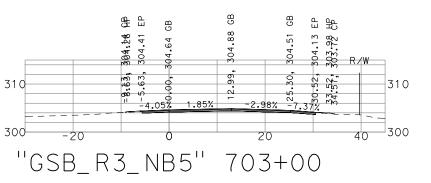

4**1**295н6Р 4.37 ЕР

310

300-


-20


4.37


GB

52

"GSB_R3_NB5" 704+50

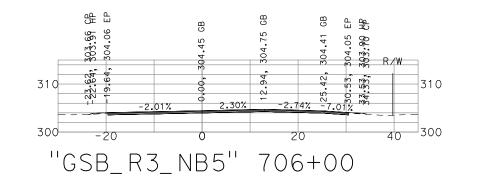

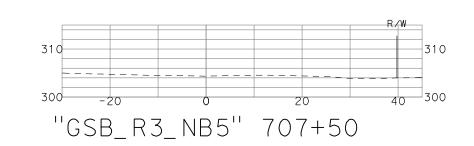

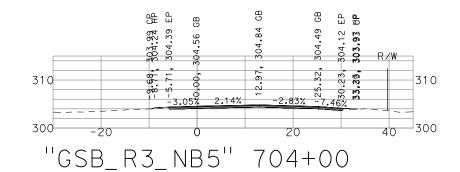

304.42 GB 304.09 EP 303.84 HB

33.53, 33.53,

R/W


310


40 300

GB

80

20

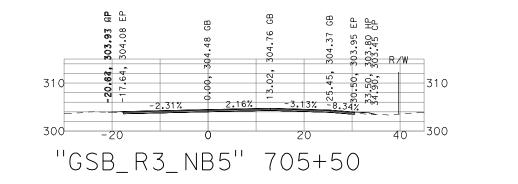

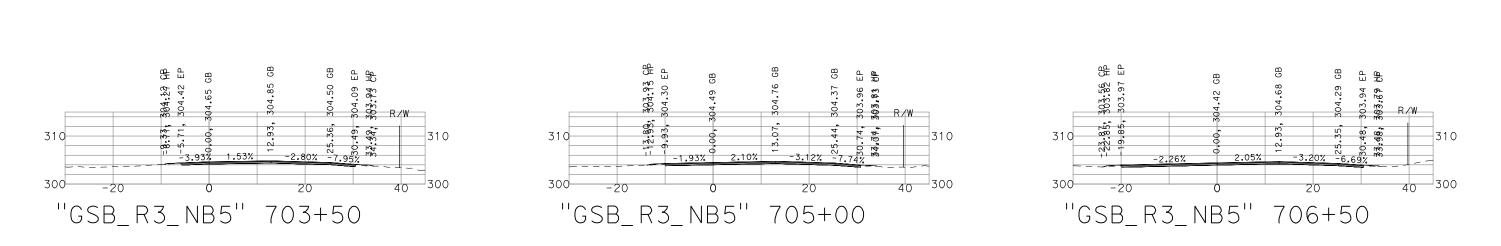


| G0 |
|-----|
| FO |
| GEN |

310

PRELIMINARY - NOT FOR CONSTRUCTION

LDEN STATE BOULEVARD WLER REGION - PHASE 1 ERAL CROSS SECTIONS

| DATE: 9/13/22 | |
|-----------------|--|
| SCALE: 1" = 20' | |
| SHEET: 17 OF 29 | |

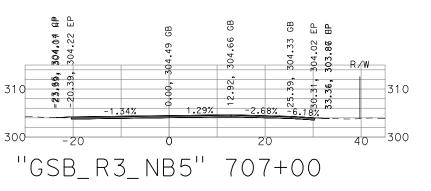


"GSB_R3_NB5" 709+00


Чb

88

310

300-

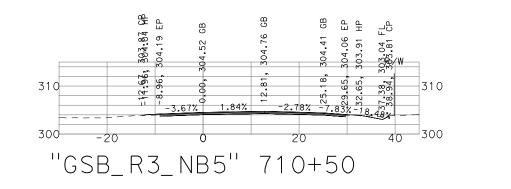

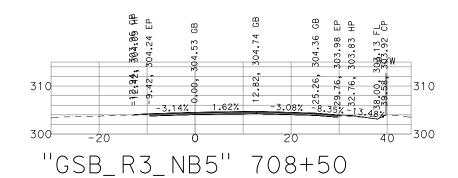

303.11 FL 303.87 CP

37,714


310


40 300

304.02 EP 303.87 HP

GB

20

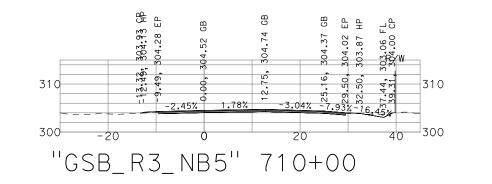

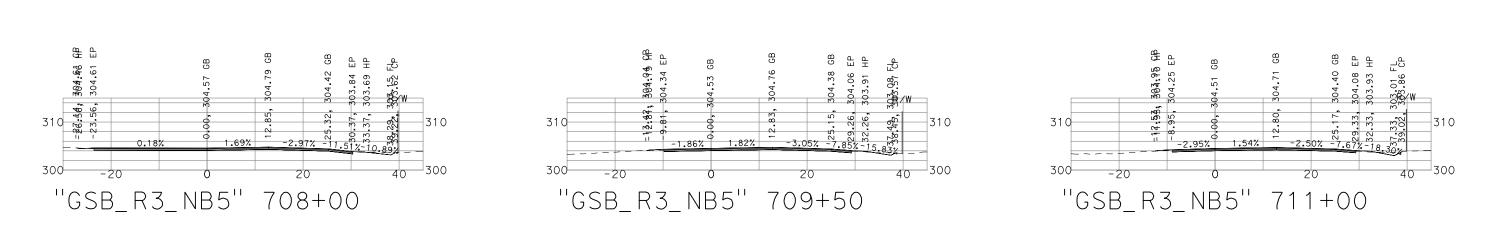

| G0 |) |
|-----|---|
| FO | |
| GEN | |


310


310


PRELIMINARY - NOT FOR CONSTRUCTION

LDEN STATE BOULEVARD WLER REGION - PHASE 1 **GENERAL CROSS SECTIONS**

| DATE: 9/13/22 | |
|-----------------|--|
| SCALE: 1" = 20' | |
| SHEET: 18 OF 29 | |

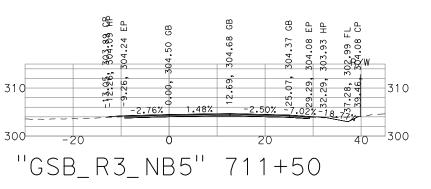


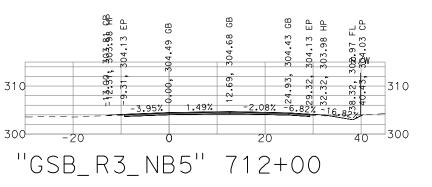


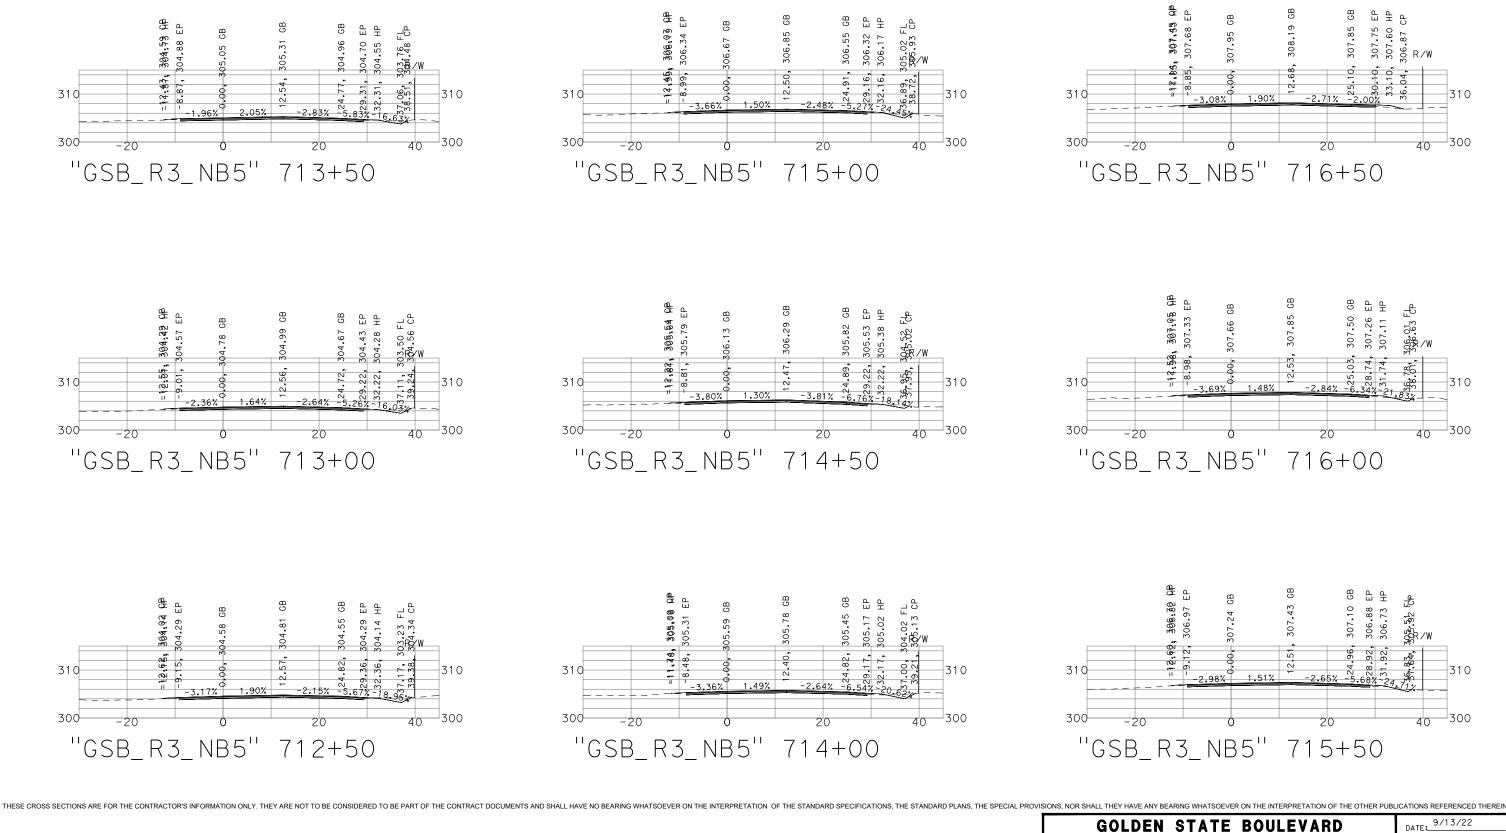


FOWLER REGION - PHASE 1 **GENERAL CROSS SECTIONS**

| DATE: 9/13/22 |
|-----------------|
| SCALE: 1" = 20' |
| SHEET: 19 OF 29 |

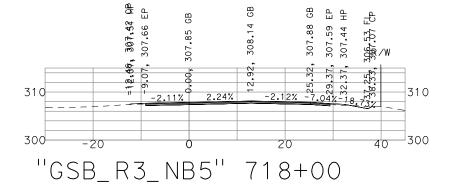

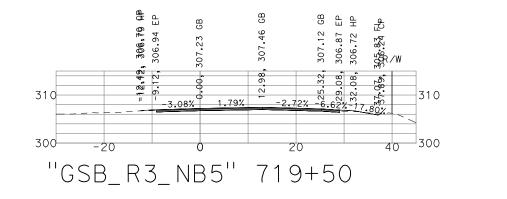

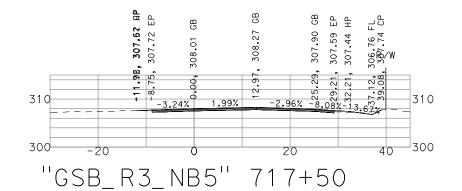

307.80 EP

-20


310


300-

GB

-3.46%

1.80%

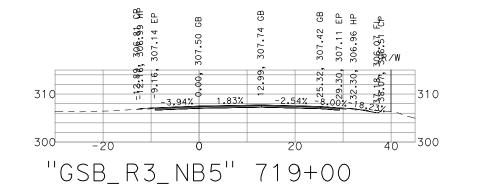

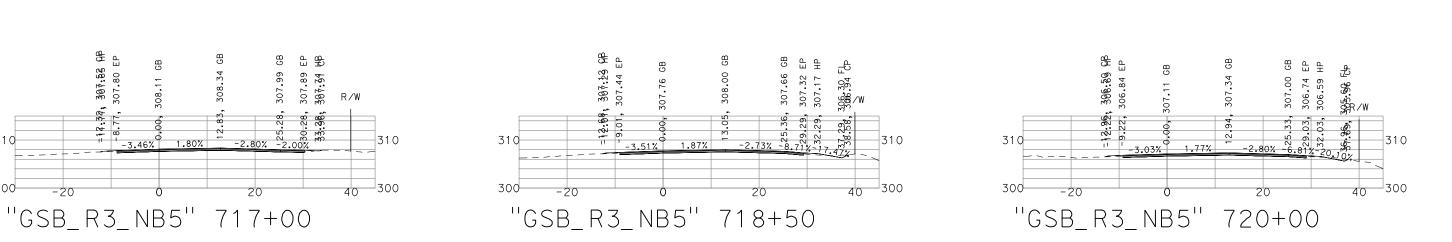

| R SHALL TH | 5, NO |
|------------|-------|
| G | |
| FC | |
| GEN | |

310

310


PRELIMINARY - NOT FOR CONSTRUCTION


THESE CROSS SECTIONS ARE FOR THE CONTRACTOR'S INFORMATION ONLY. THEY ARE NOT TO BE CONSIDERED TO BE PART OF THE CONTRACT DOCUMENTS AND SHALL HAVE NO BEARING WHATSOEVER ON THE INTERPRETATION OF THE STANDARD SPECIFICATIONS, THE SPECIAL PROVISION

OLDEN STATE BOULEVARD OWLER REGION - PHASE 1 GENERAL CROSS SECTIONS

| DATE: 9/13/22 |
|-----------------|
| SCALE: 1" = 20' |
| SHEET: 20 OF 29 |

EY HAVE ANY BEARING WHATSOEVER ON THE INTERPRETATION OF THE OTHER PUBLICATIONS REFERENCED THEREII

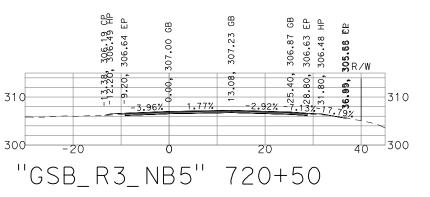

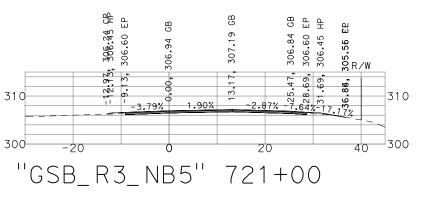


300-

-20

- 3 49%

"GSB_R3_NB5" 721+50

2.02%

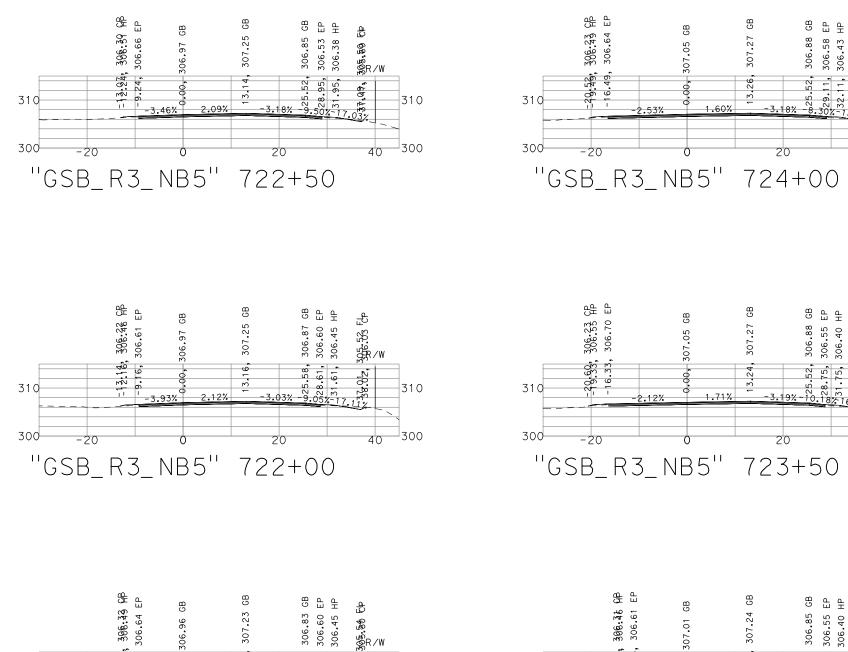


310

40 300

-3.19%

20

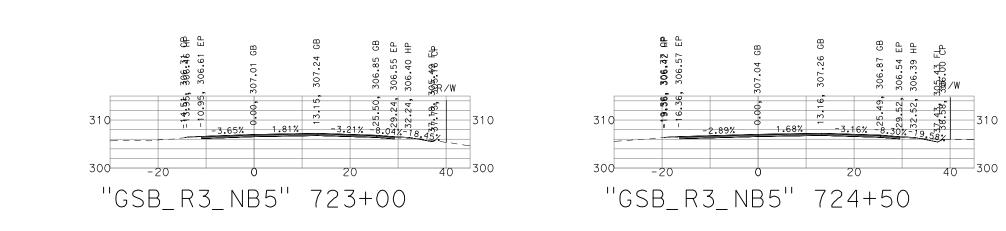

305.45 EP 305.45

637.35,

த

37.26

310

40 300

395.42 | ≷∕

-310

40 300

310


THESE CROSS SECTIONS ARE FOR THE CONTRACTOR'S INFORMATION ONLY. THEY ARE NOT TO BE CONSIDERED TO BE PART OF THE CONTRACT DOCUMENTS AND SHALL HAVE NO BEARING WHATSOEVER ON THE INTERPRETATION OF THE STANDARD PLANS, THE SPECIAL PROVISIONS, NOR SHALL


PRELIMINARY - NOT FOR CONSTRUCTION


GOLDEN STATE BOULEVARD FOWLER REGION - PHASE 1 **GENERAL CROSS SECTIONS**

| DATE: 9/13/22 |
|-----------------|
| SCALE: 1" = 20' |
| SHEET: 21 OF 29 |

THEY HAVE ANY BEARING WHATSOEVER ON THE INTERPRETATION OF THE OTHER PUBLICATIONS REFERENCED THEREIN

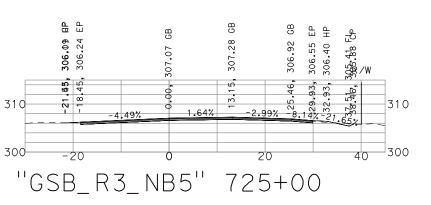

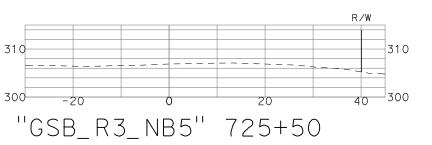

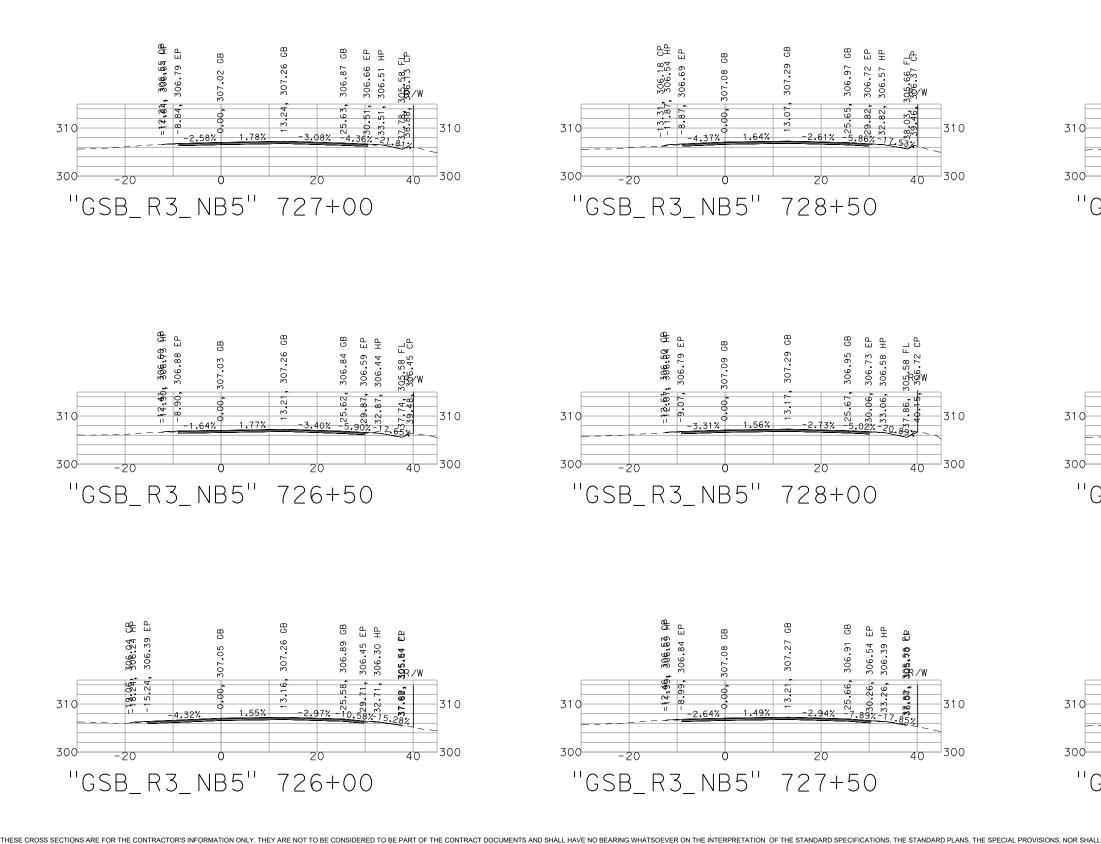

| | G | |
|---|-----|---|
| | F | (|
| G | ìEi | |

PRELIMINARY - NOT FOR CONSTRUCTION


310 300-


310


OLDEN STATE BOULEVARD OWLER REGION - PHASE 1 NERAL CROSS SECTIONS


| DATE: 9/13/22 |
|-----------------|
| SCALE: 1" = 20' |
| SHEET: 22 OF 29 |


THEY HAVE ANY BEARING WHATSOEVER ON THE INTERPRETATION OF THE OTHER PUBLICATIONS REFERENCED THEREII

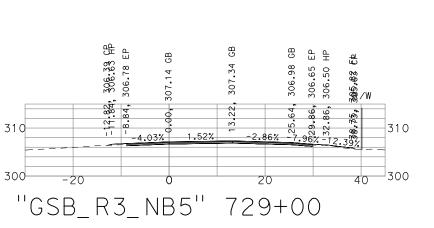


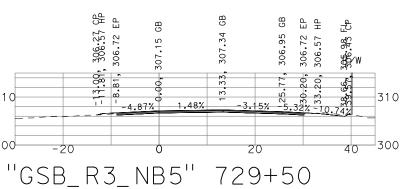


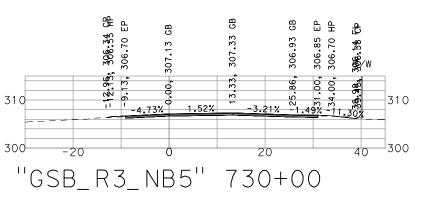


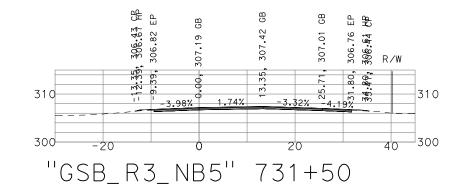


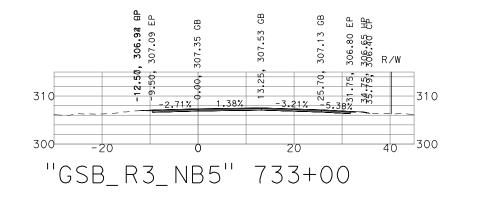


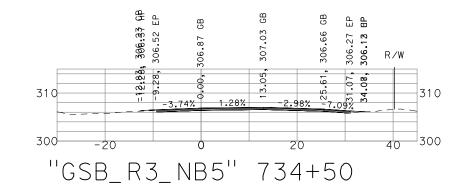

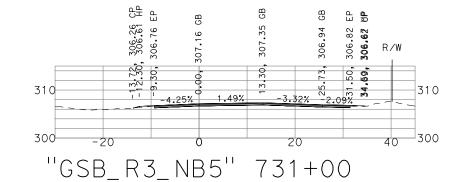

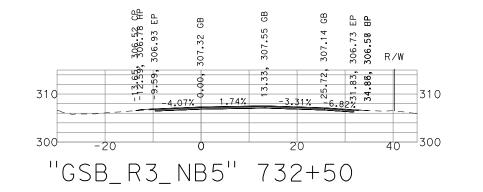

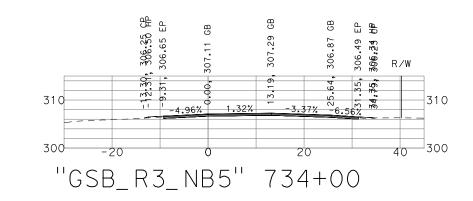

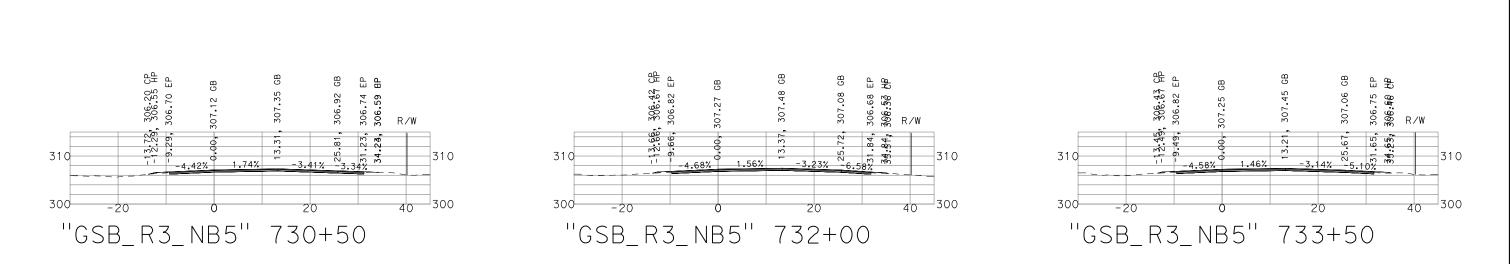


| GO |
|-----|
| F0 |
| GEN |

OLDEN STATE BOULEVARD Dwler Region - Phase 1 Neral Cross Sections

| DATE: 9/13/22 |
|-----------------|
| SCALE: 1" = 20' |
| SHEET: 23 OF 29 |


THESE CROSS SECTIONS ARE FOR THE CONTRACTOR'S INFORMATION ONLY. THEY ARE NOT TO BE CONSIDERED TO BE PART OF THE CONTRACT OCUMENTS AND SHALL HAVE NO BEARING WHATSOEVER ON THE INTERPRETATION OF THE STANDARD PLANS, THE SPECIAL PROVISIONS, NOR SHALL THEY HAVE ANY BEARING WHATSOEVER ON THE INTERPRETATION OF THE CONTRACTOR'S INFORMATION ONLY. THEY ARE NOT TO BE CONSIDERED TO BE PART OF THE CONTRACT OCUMENTS AND SHALL THEY HAVE ANY BEARING WHATSOEVER ON THE INTERPRETATION OF THE STANDARD PLANS, THE SPECIAL PROVISIONS, NOR SHALL THEY HAVE ANY BEARING WHATSOEVER ON THE INTERPRETATION OF THE CONTRACTOR'S INFORMATION ONLY. THEY ARE NOT TO BE CONSIDERED TO BE PART OF THE CONTRACT DOCUMENTS AND SHALL THEY HAVE ANY BEARING WHATSOEVER ON THE INTERPRETATION OF THE STANDARD PLANS, THE SPECIAL PROVISIONS, NOR SHALL THEY HAVE ANY BEARING WHATSOEVER ON THE INTERPRETATION OF THE CONTRACT DOCUMENTS AND 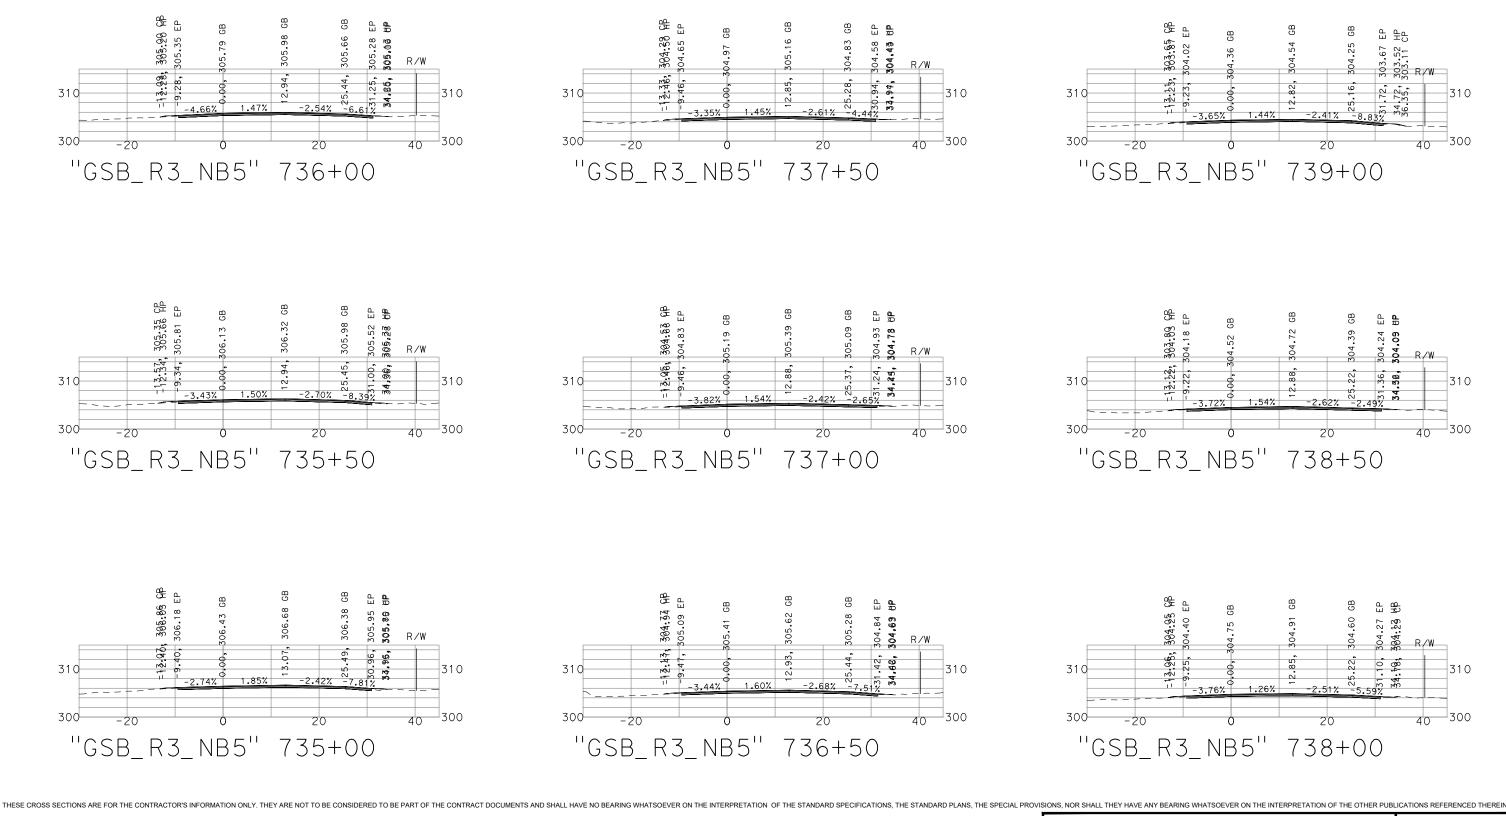

| | G | ìC |
|---|---|----|
| | F | 0 |
| G | Ε | N |

OLDEN STATE BOULEVARD WLER REGION - PHASE 1 IERAL CROSS SECTIONS


| DATE: 9/13/22 |
|-----------------|
| SCALE: 1" = 20' |
| SHEET: 24 OF 29 |

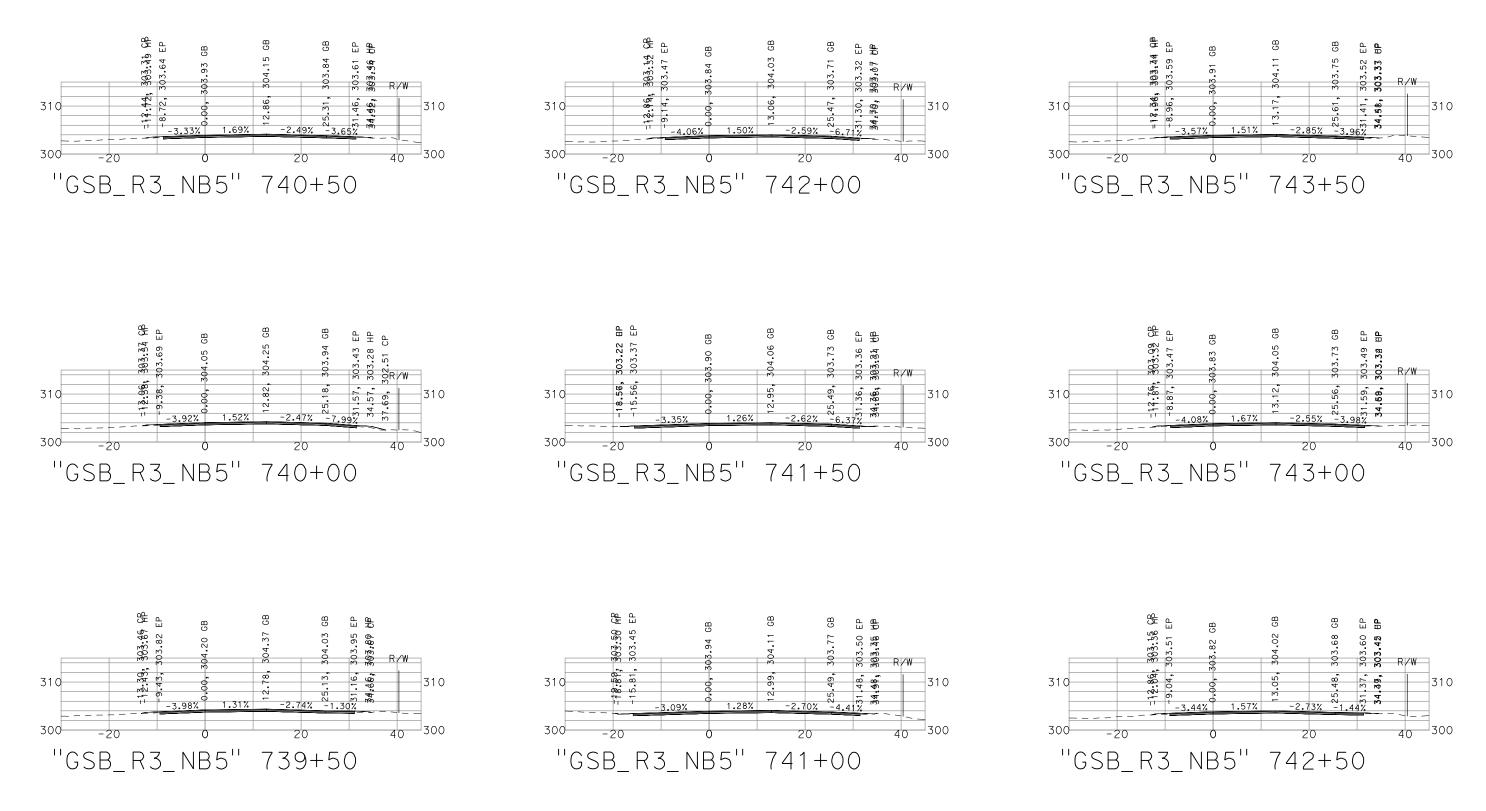



| | G | ìC |
|---|---|----|
| | F | C |
| G | Ε | N |


OLDEN STATE BOULEVARD Dwler Region - Phase 1 Neral Cross Sections


| DATE: 9/13/22 |
|-----------------|
| SCALE: 1" = 20' |
| SHEET: 25 OF 29 |

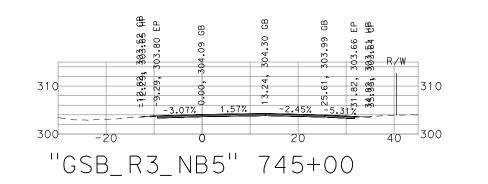


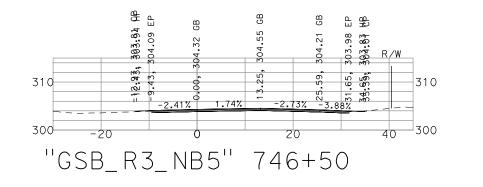

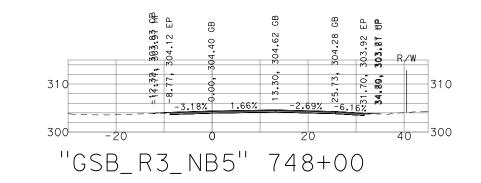

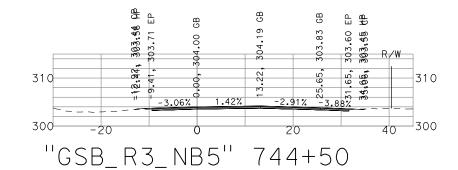

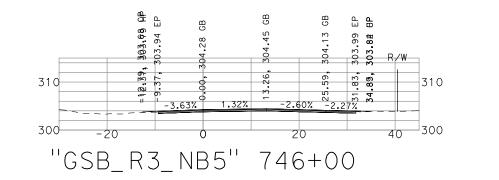

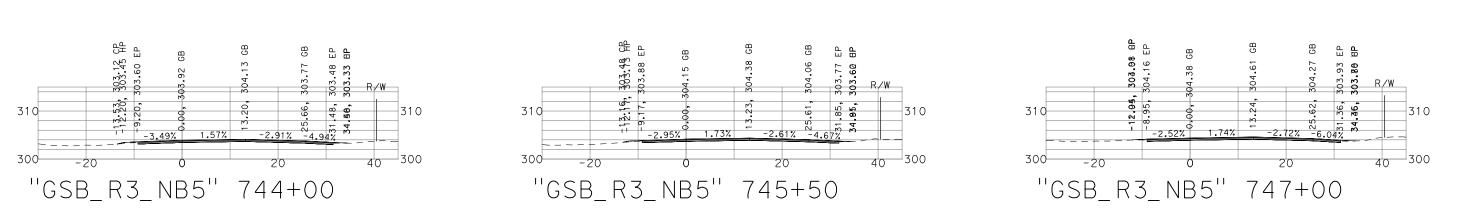


| GOL |
|-----|
| FOV |
| |

PRELIMINARY - NOT FOR CONSTRUCTION

LDEN STATE BOULEVARD WLER REGION - PHASE 1 **GENERAL CROSS SECTIONS**


| DATE: 9/13/22 |
|-----------------|
| SCALE: 1" = 20' |
| SHEET: 26 OF 29 |

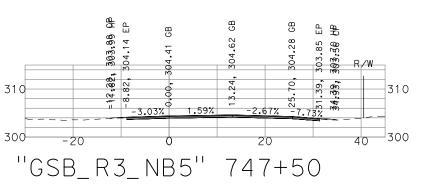



300-


310-

300-

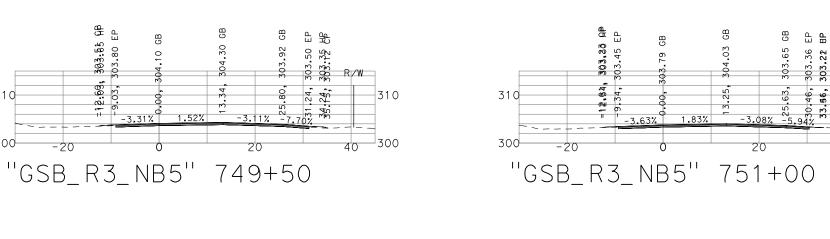

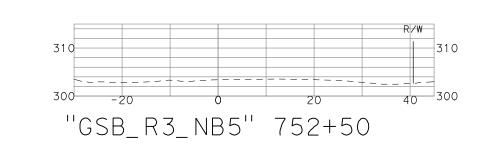

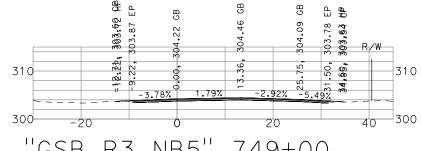


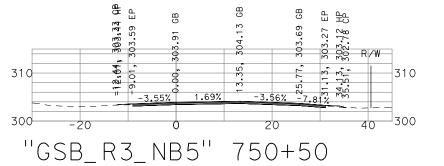


R/W

310

40 300

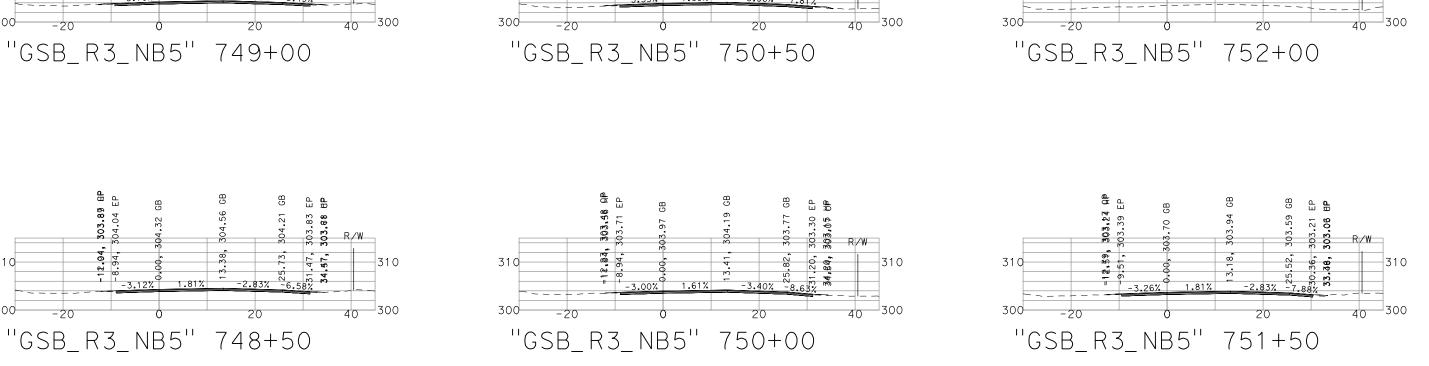

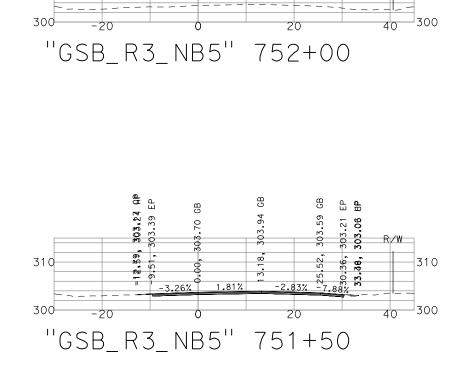



310

PRELIMINARY - NOT FOR CONSTRUCTION

GOLDEN STATE BOULEVARD FOWLER REGION - PHASE 1 **GENERAL CROSS SECTIONS**


| DATE: 9/13/22 |
|-----------------|
| SCALE: 1" = 20' |
| SHEET: 27 OF 29 |

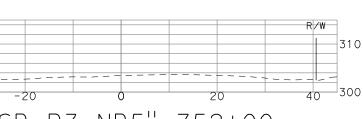

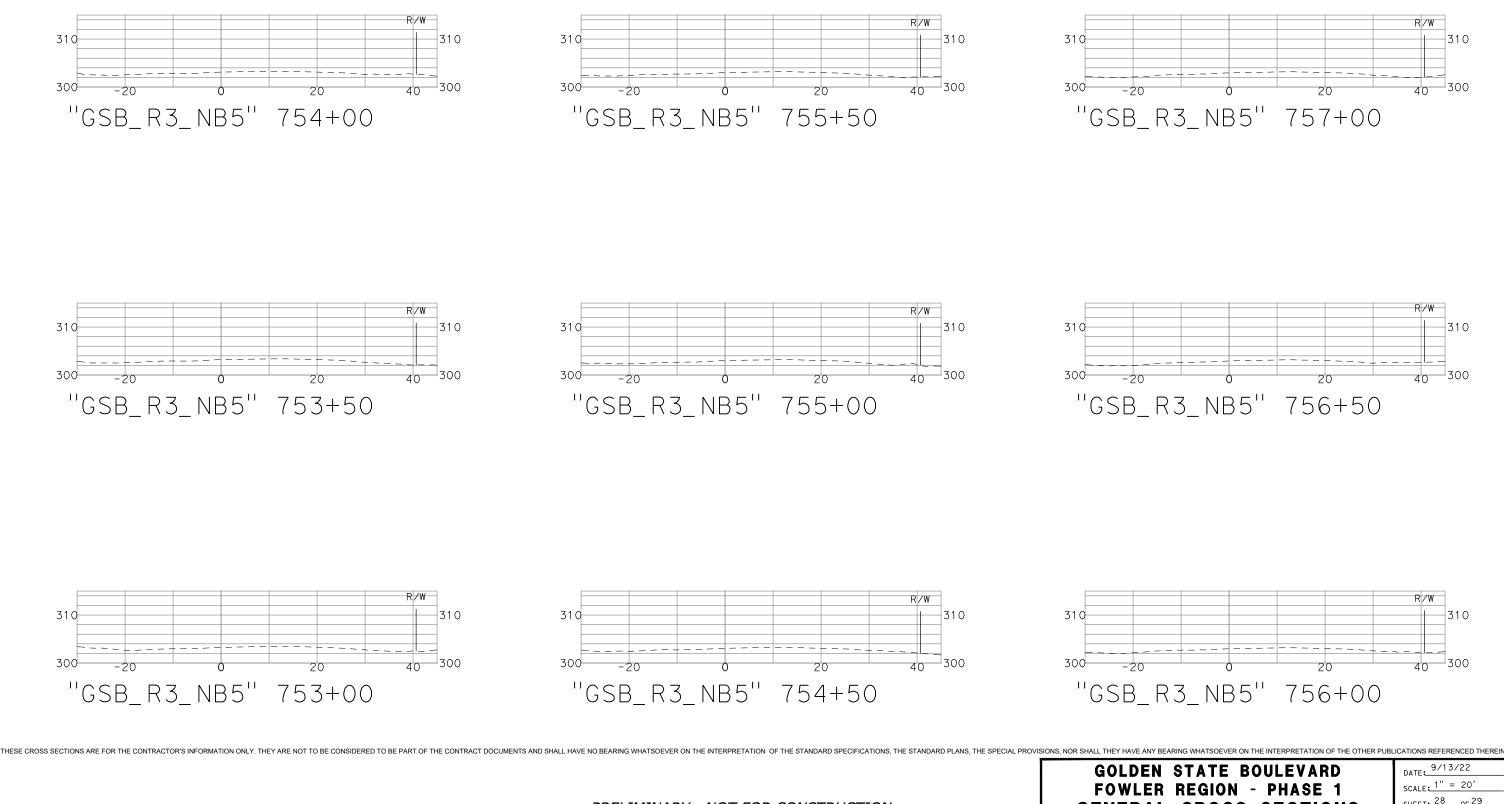

GE

| OLDEN STATE BOULEVARD | DATE: 9/13/22 |
|------------------------|------------------------------------|
| OWLER REGION - PHASE 1 | SCALE: 1" = 20' SHEET: 28 OF 29 |

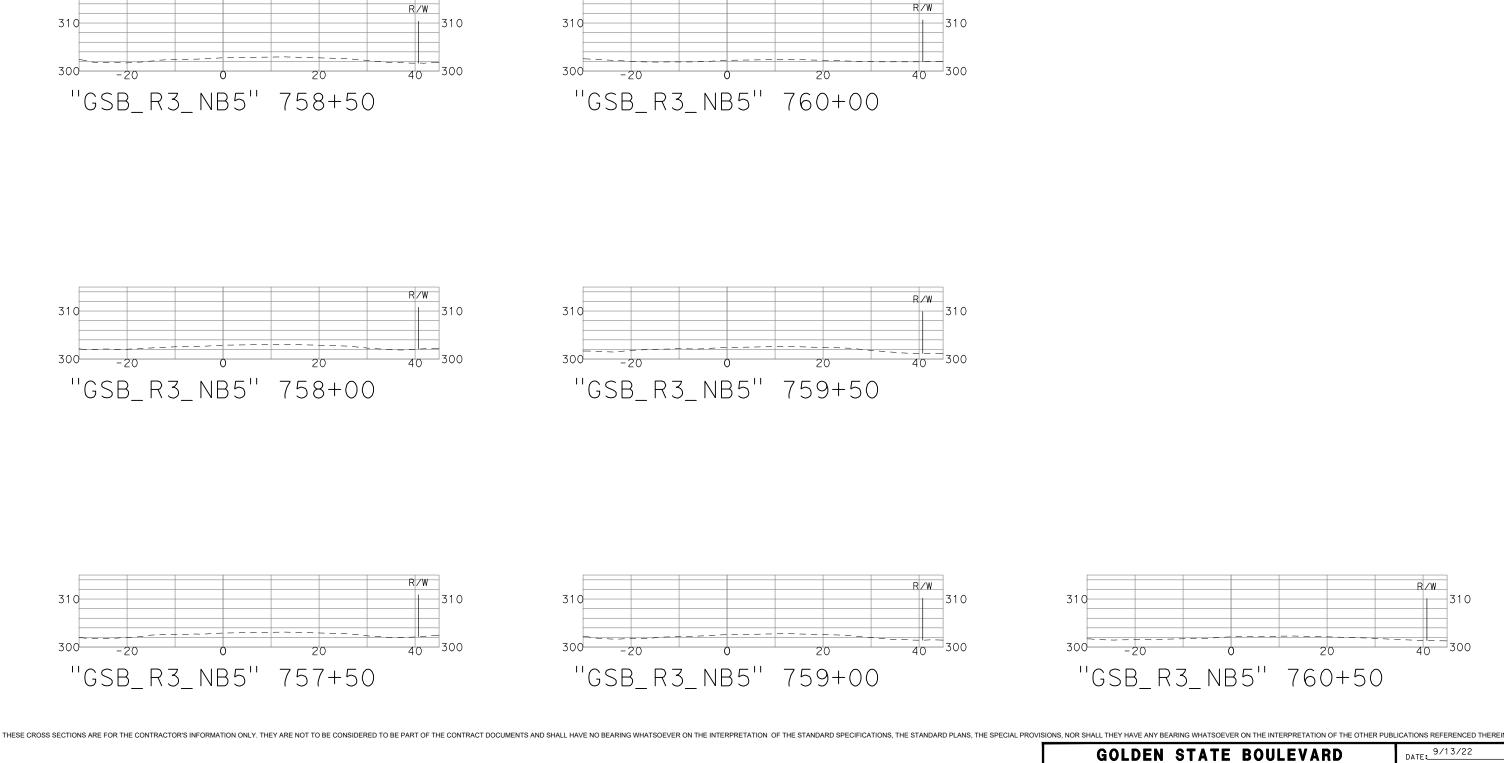

FOWLER REGION - PHASE 1 **GENERAL CROSS SECTIONS**

| DATE: 9/13/22 |
|-----------------|
| SCALE: 1" = 20' |
| SHEET: 29 OF 29 |