





SUPERVISOR'S
- DISTRICT 5

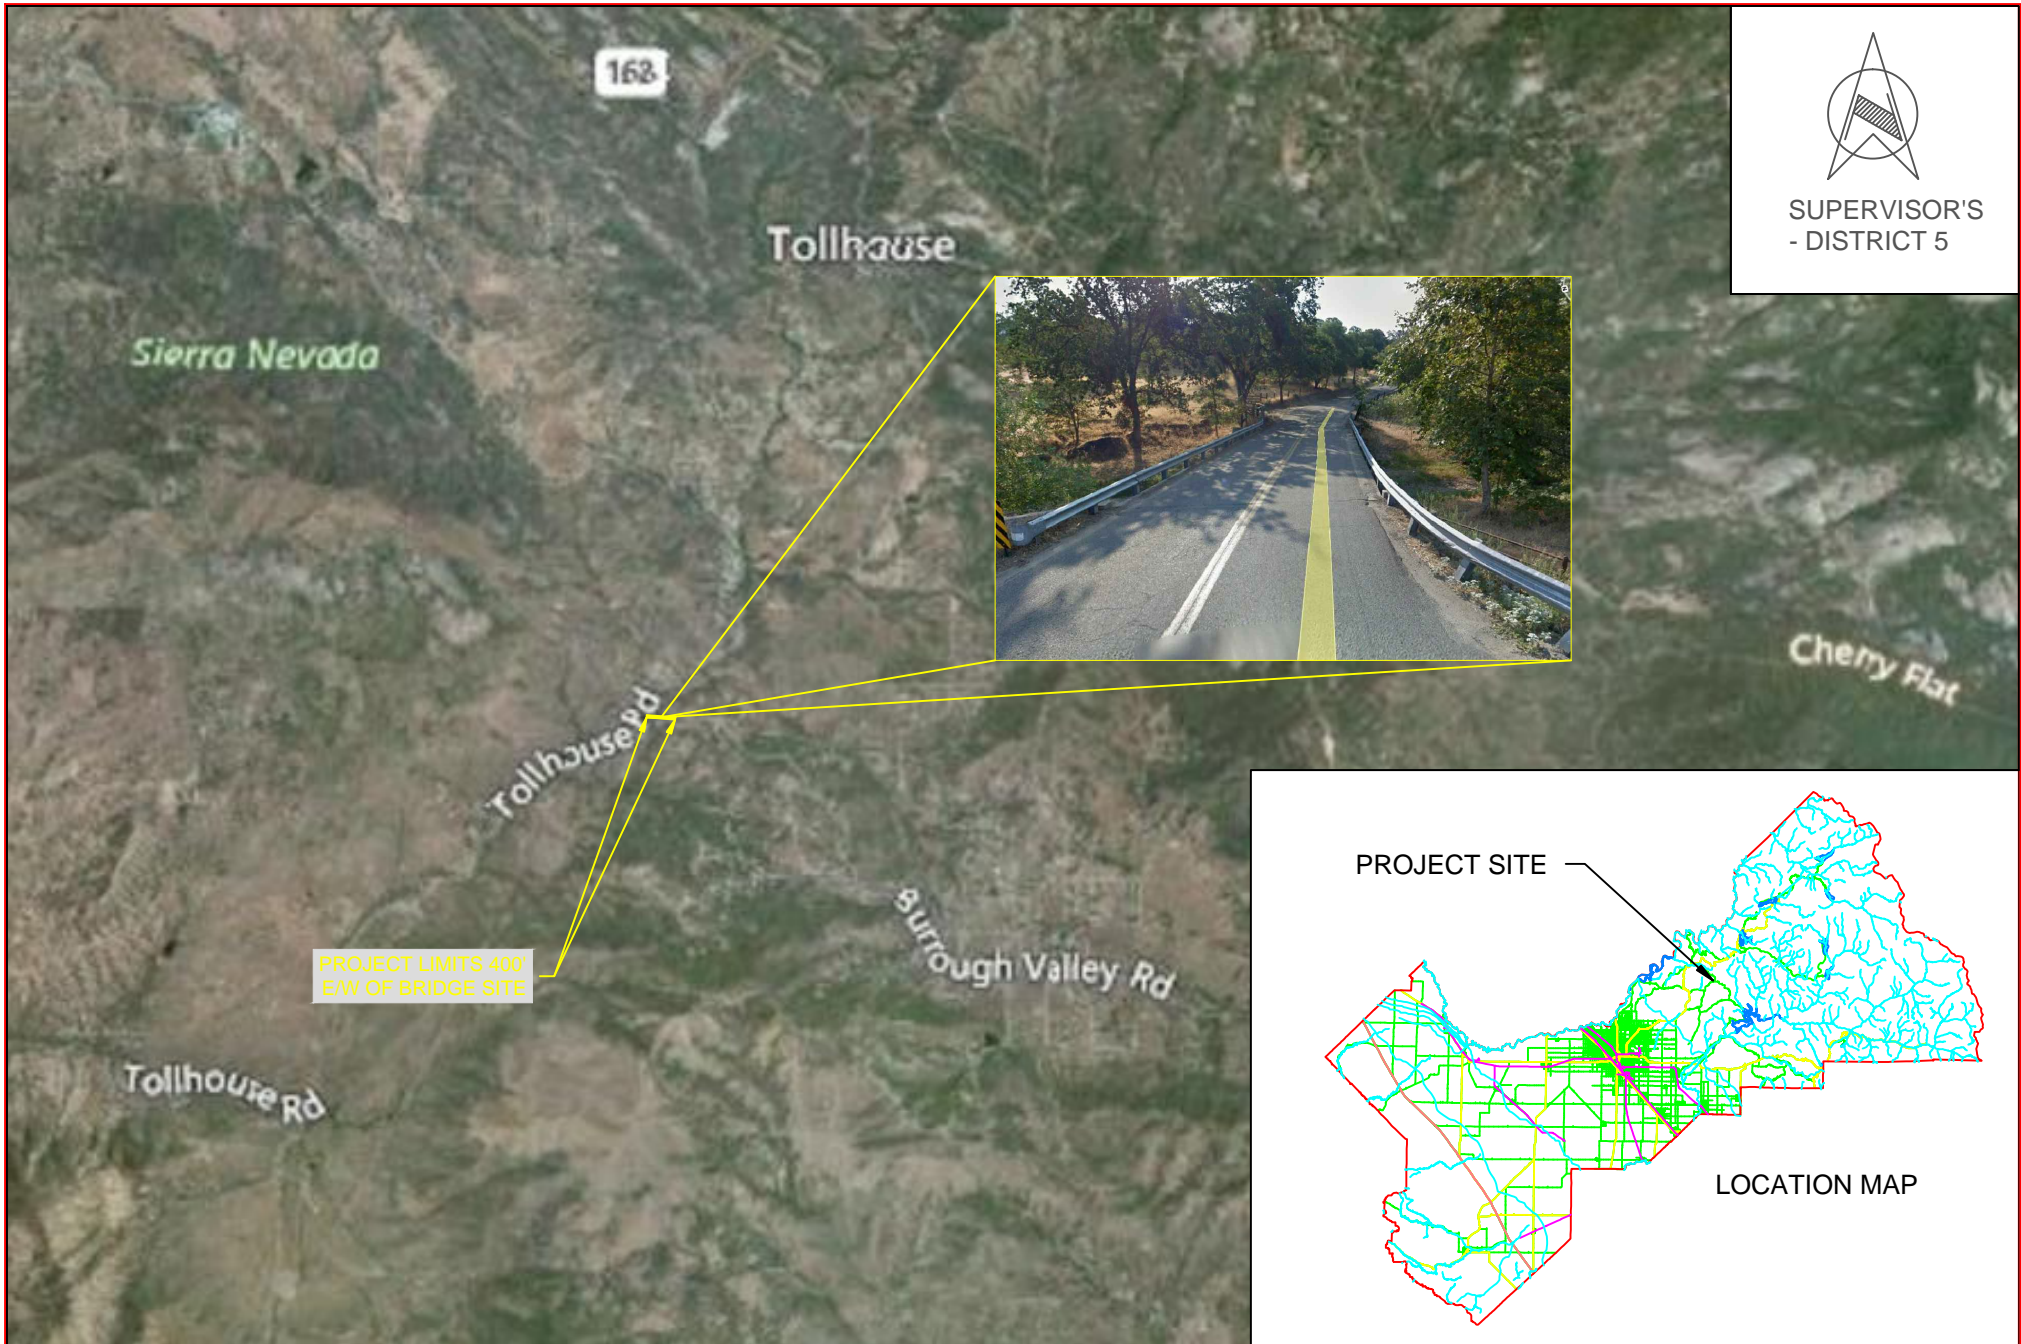

DESIGNED:	M.Y.S.
DRAWN:	J.M.
BRIDGE NO. 42C0134 / 11-027	

DATE:	12/14
DATE:	12/14

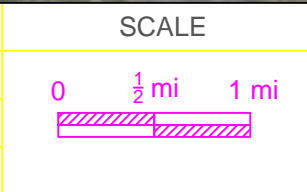

DEPARTMENT OF PUBLIC WORKS AND PLANNING

**DRY CREEK BRIDGE REPLACEMENT
ON BURROUGH VALLEY RD**