


Exhibit A - Vicinity Map

County of Fresno



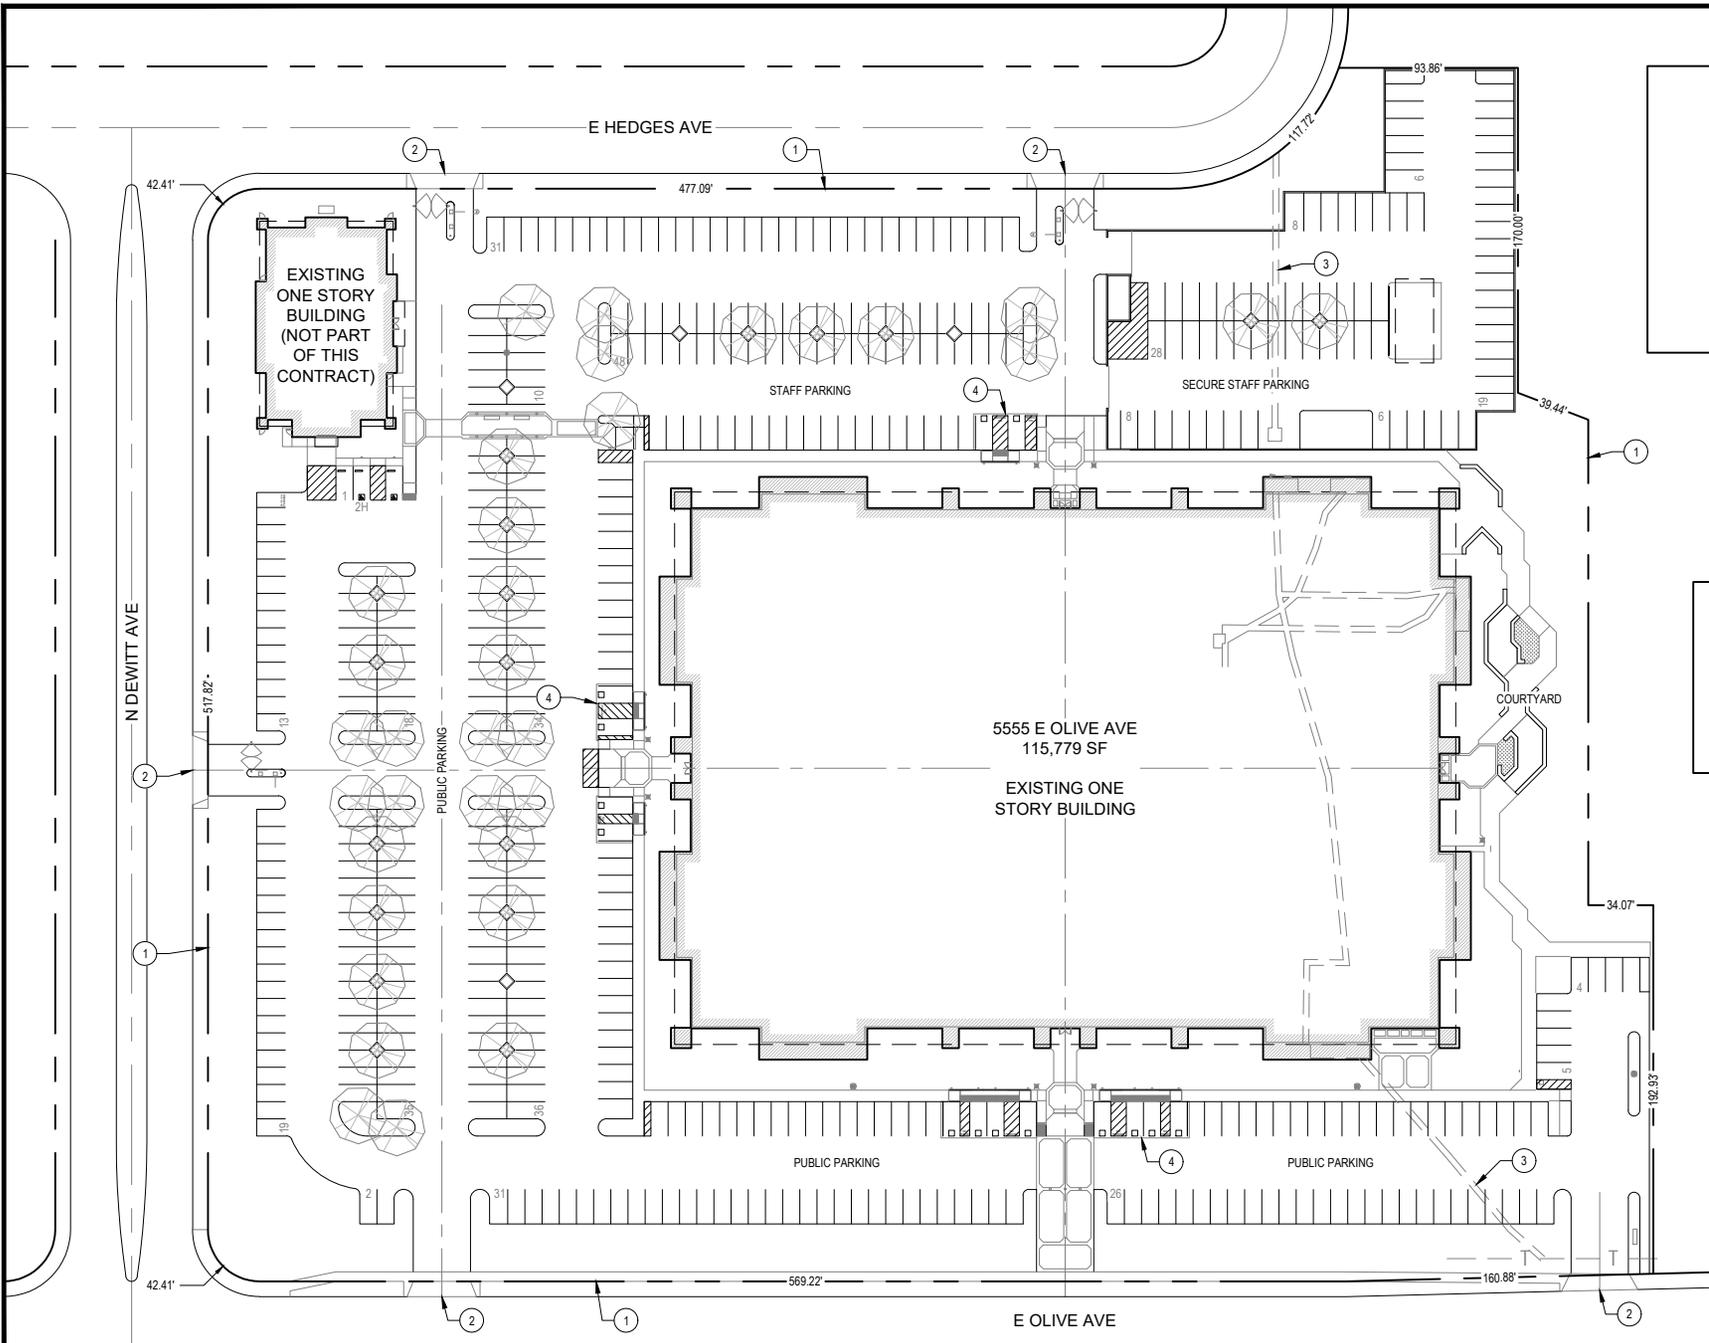


- KEYNOTES LEGEND**
 NOTE: SOME KEYNOTES MAY NOT APPEAR ON THIS SHEET
1. PROPERTY LINE
 2. EXISTING CONCRETE DRIVE APPROACH
 3. EXISTING COMMUNICATIONS EASEMENT, TYPICAL
 4. NEW ACCESSIBLE PARKING, TYPICAL
 5. EXISTING TILT-UP CONCRETE PANEL WALL
 6. EXISTING BRICK VENEER O/ WOOD STUD WALL
 7. EXISTING STOREFRONT FRAMING AND GLAZING SYSTEM
 8. EXISTING RAISED ACCESS FLOORING SYSTEM THROUGHOUT BUILDING EXCEPT AT RESTROOMS AND UTILITY AREAS
 9. NEW STOREFRONT ENTRANCE, TYPICAL
 10. NEW INTERIOR WALL, TYPICAL
 11. REPAIR EXISTING BRICK VENEER WHERE CRACKS OCCUR, TYPICAL



Exhibit B - Site Plan


County of Fresno




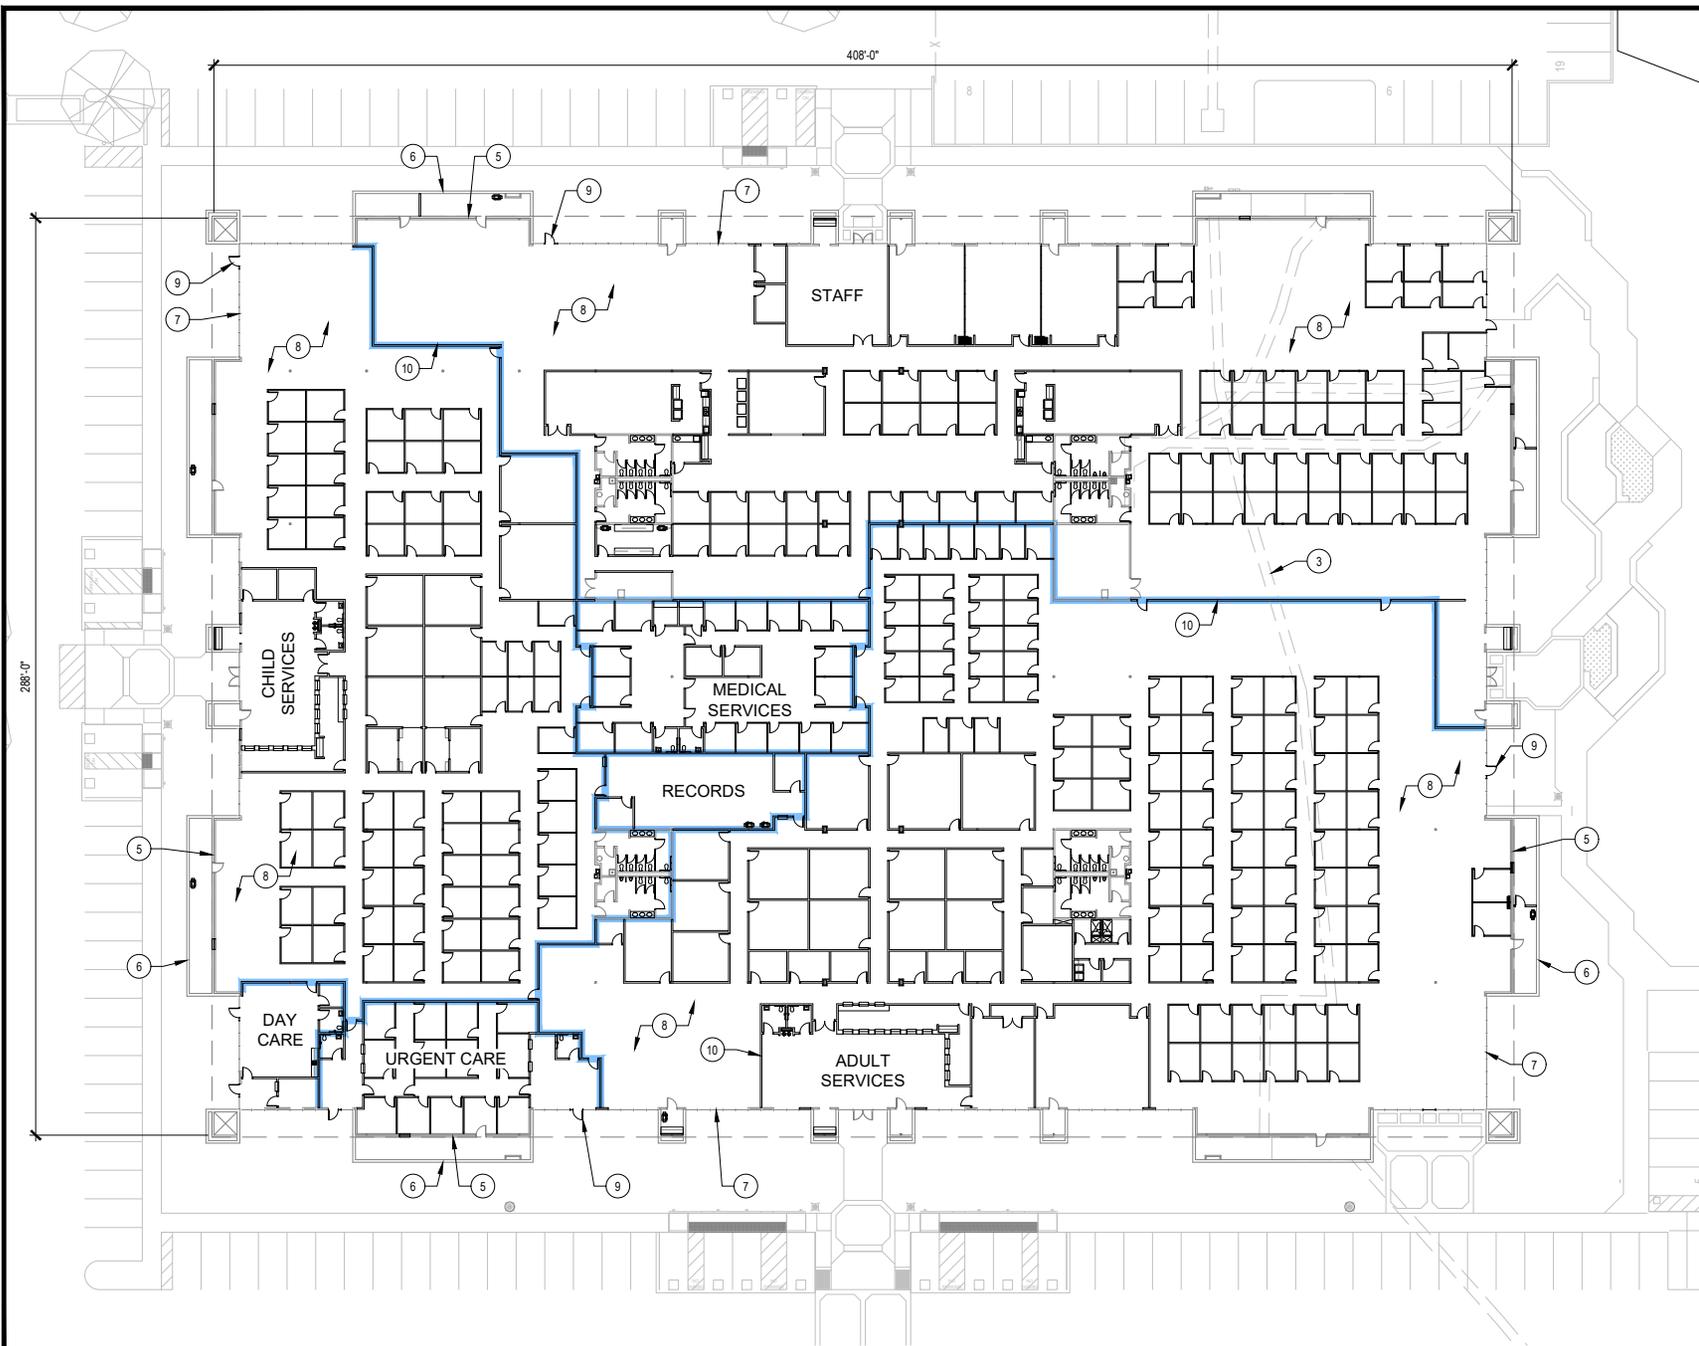

- KEYNOTES LEGEND**
 NOTE: SOME KEYNOTES MAY NOT APPEAR ON THIS SHEET
1. PROPERTY LINE
 2. EXISTING CONCRETE DRIVE APPROACH
 3. EXISTING COMMUNICATIONS EASEMENT, TYPICAL
 4. NEW ACCESSIBLE PARKING, TYPICAL
 5. EXISTING TILT-UP CONCRETE PANEL WALL
 6. EXISTING BRICK VENEER O/ WOOD STUD WALL
 7. EXISTING STOREFRONT FRAMING AND GLAZING SYSTEM
 8. EXISTING RAISED ACCESS FLOORING SYSTEM THROUGHOUT BUILDING EXCEPT AT RESTROOMS AND UTILITY AREAS
 9. NEW STOREFRONT ENTRANCE, TYPICAL
 10. NEW INTERIOR WALL, TYPICAL
 11. REPAIR EXISTING BRICK VENEER WHERE CRACKS OCCUR, TYPICAL

Exhibit C - Floor Plan

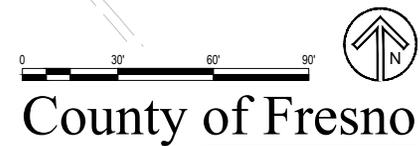

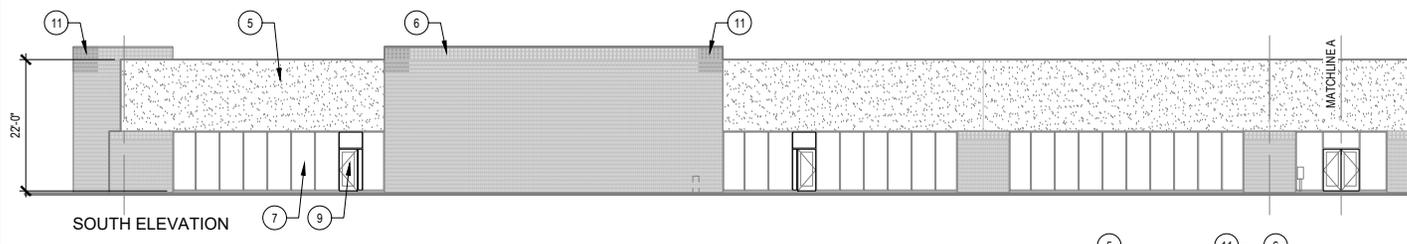


SOUTH ELEVATION


KEYNOTES LEGEND

NOTE: SOME KEYNOTES MAY NOT APPEAR ON THIS SHEET


1. PROPERTY LINE	8. EXISTING RAISED ACCESS FLOORING SYSTEM THROUGHOUT BUILDING EXCEPT AT RESTROOMS AND UTILITY AREAS
2. EXISTING CONCRETE DRIVE APPROACH	9. NEW STOREFRONT ENTRANCE, TYPICAL
3. EXISTING COMMUNICATIONS EASEMENT, TYPICAL	10. NEW INTERIOR WALL, TYPICAL
4. NEW ACCESSIBLE PARKING, TYPICAL	11. REPAIR EXISTING BRICK VENEER WHERE CRACKS OCCUR, TYPICAL
5. EXISTING TILT-UP CONCRETE PANEL WALL	
6. EXISTING BRICK VENEER O/ WOOD STUD WALL	
7. EXISTING STOREFRONT FRAMING AND GLAZING SYSTEM	

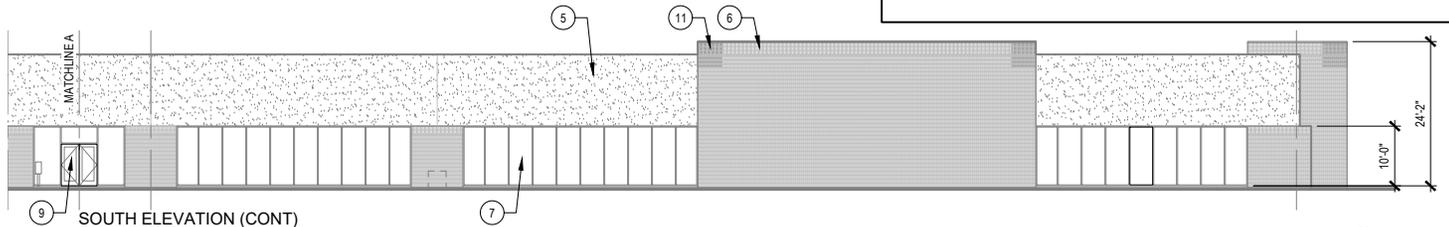


SOUTH ELEVATION (CONT)

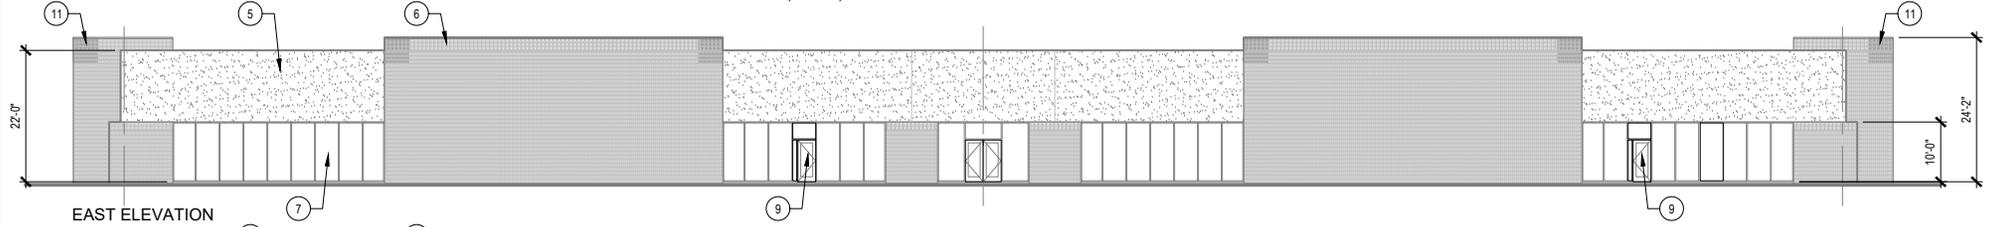


EAST ELEVATION

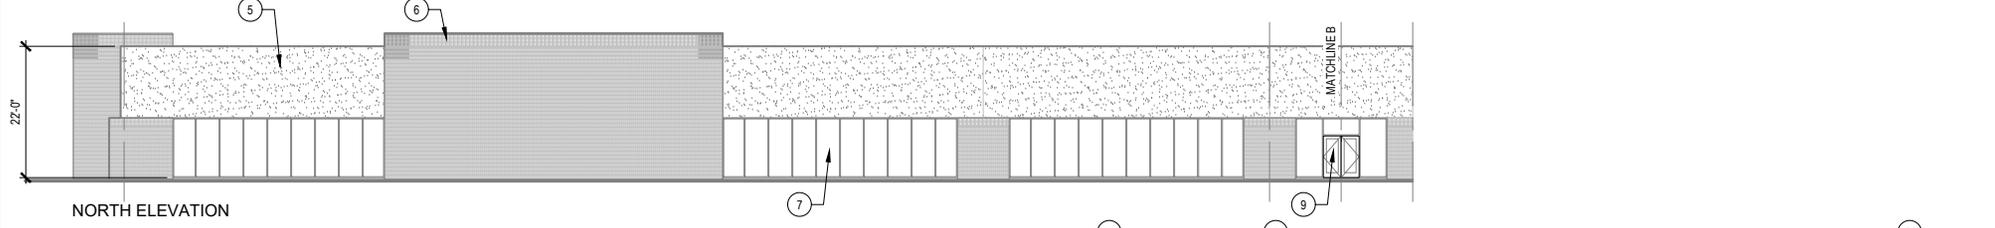

NORTH ELEVATION

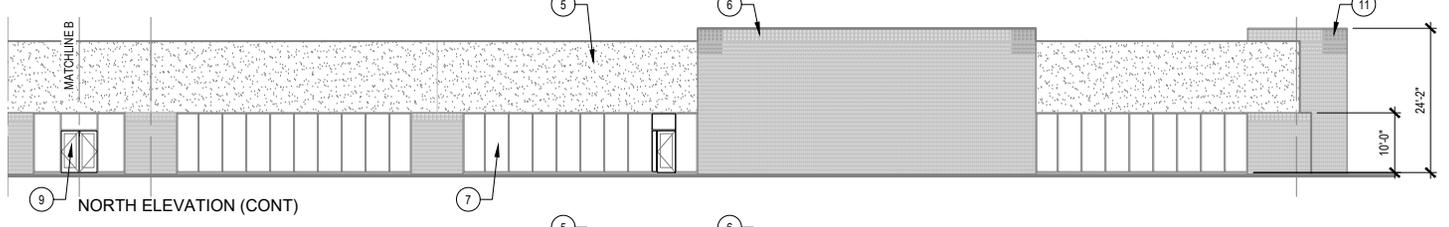

NORTH ELEVATION (CONT)

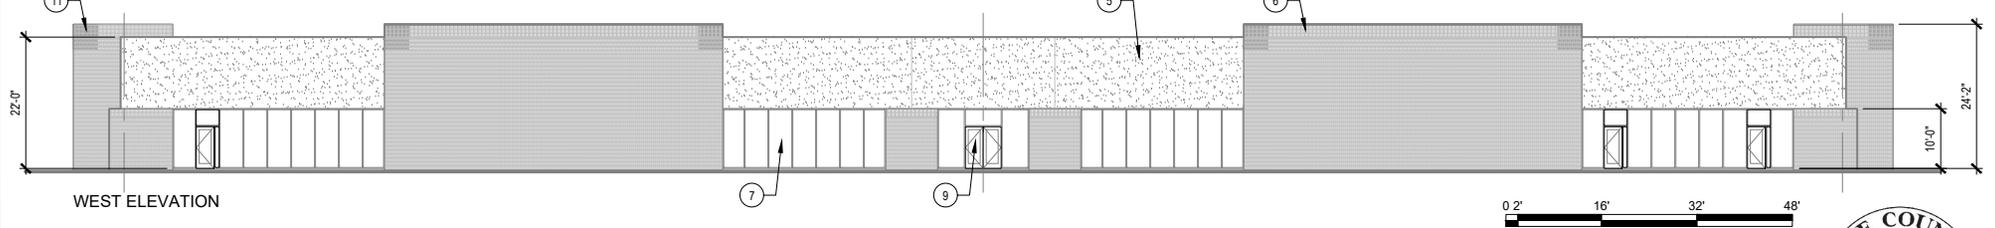

WEST ELEVATION



Exhibit D - Exterior Elevations

County of Fresno

