
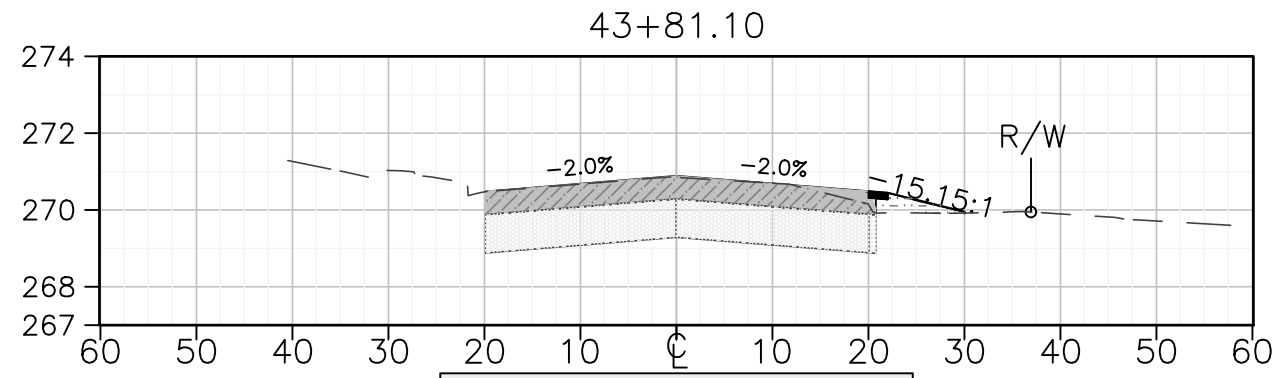
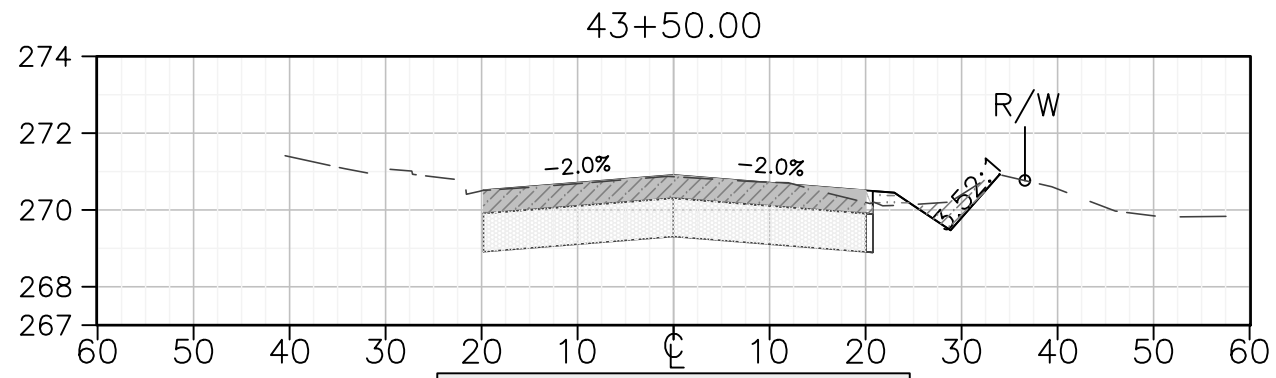
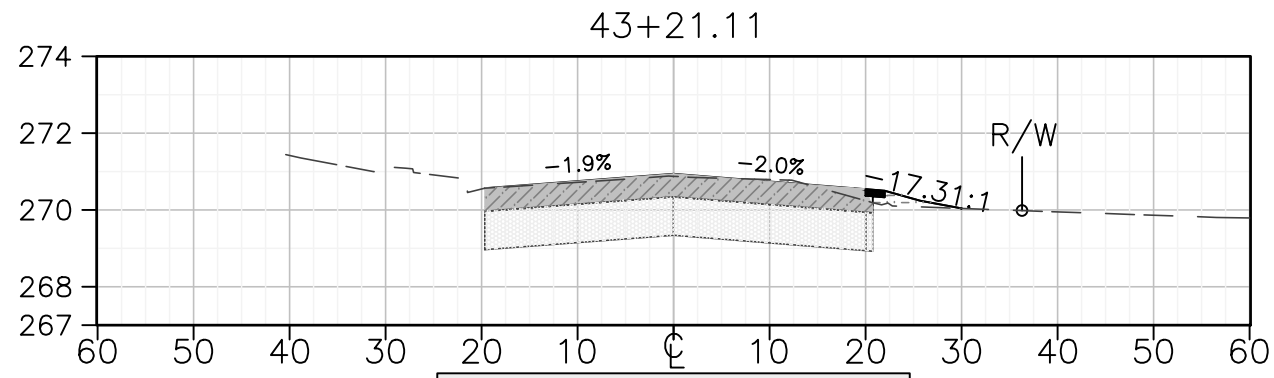
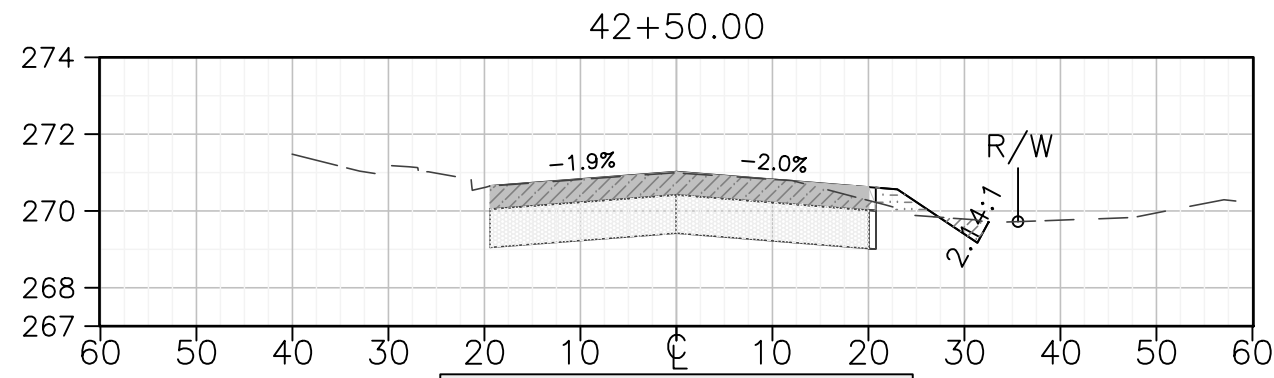
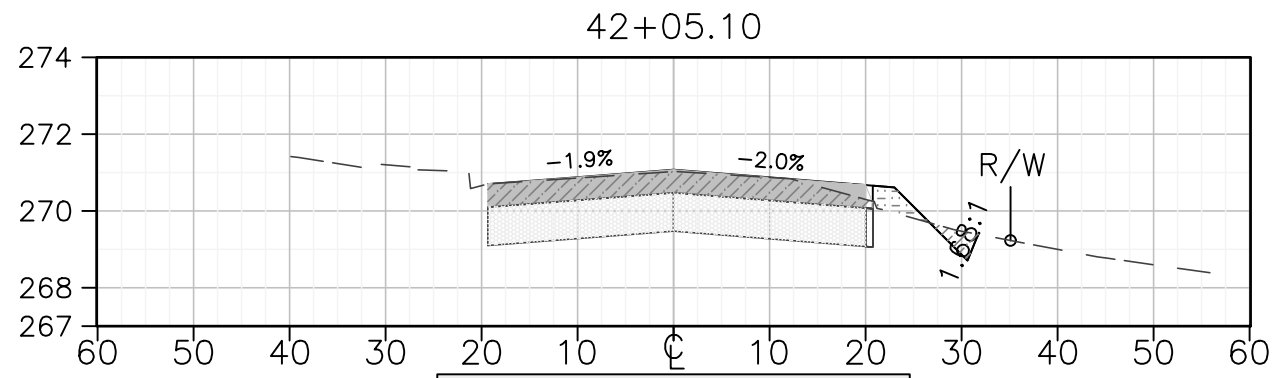
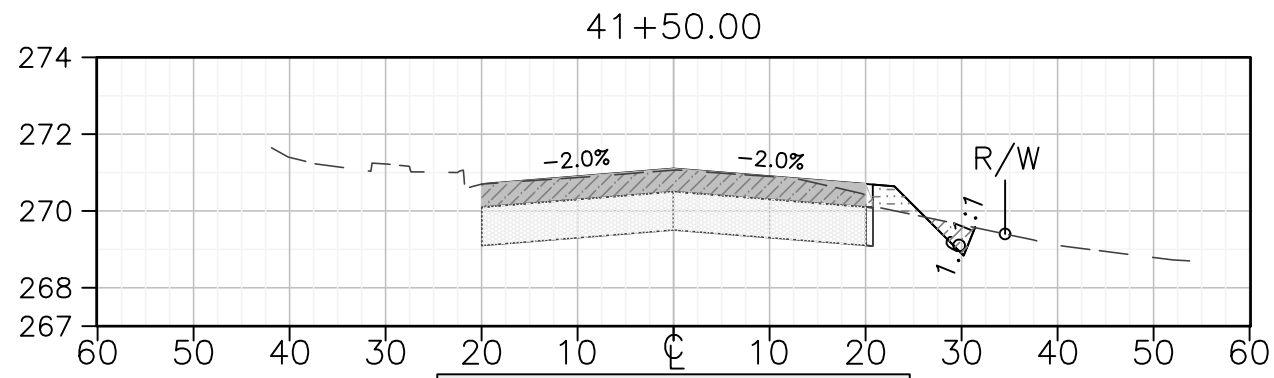
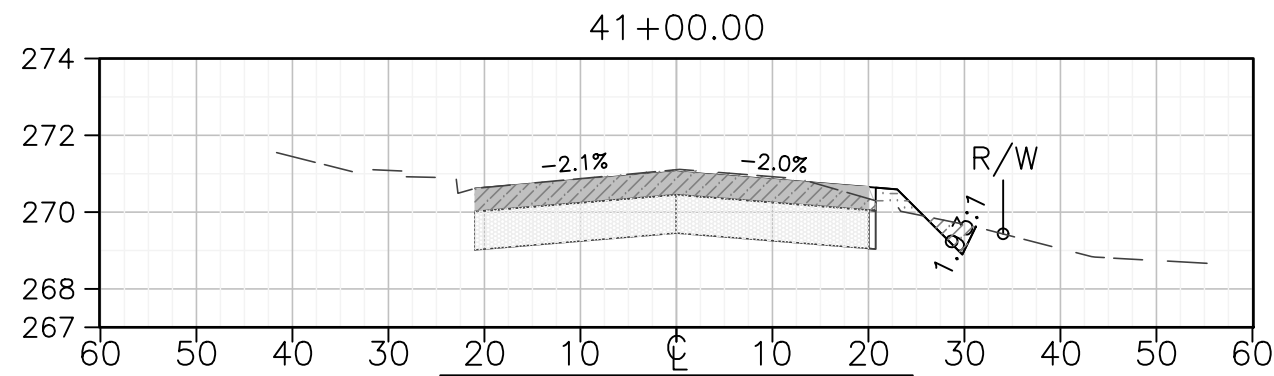
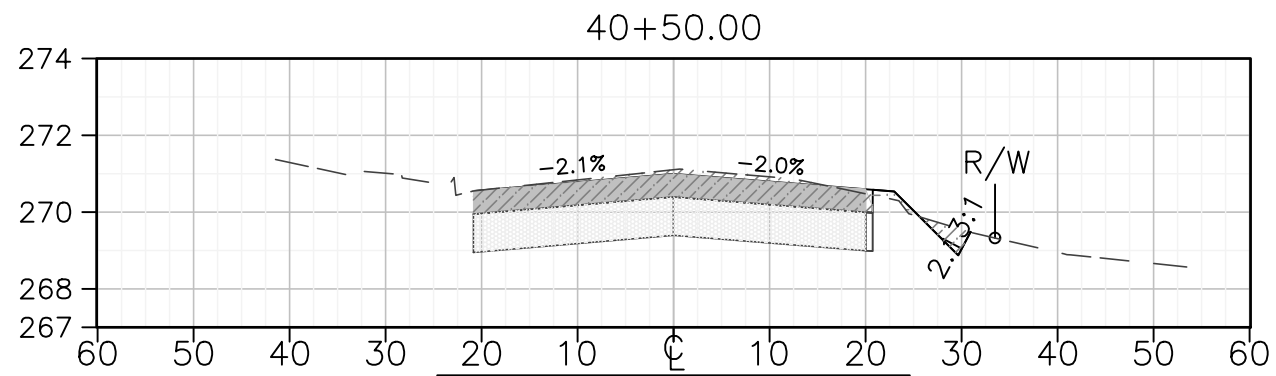
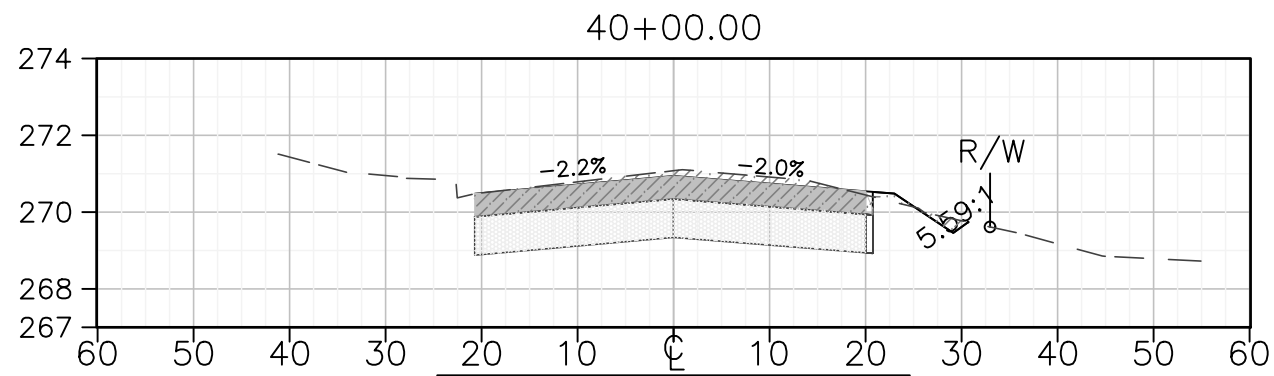
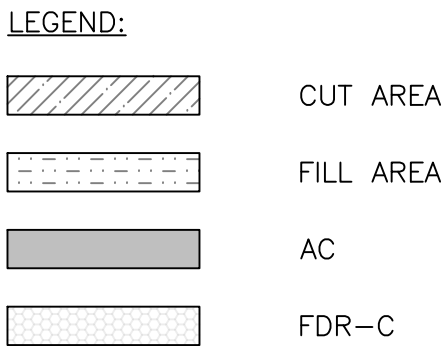
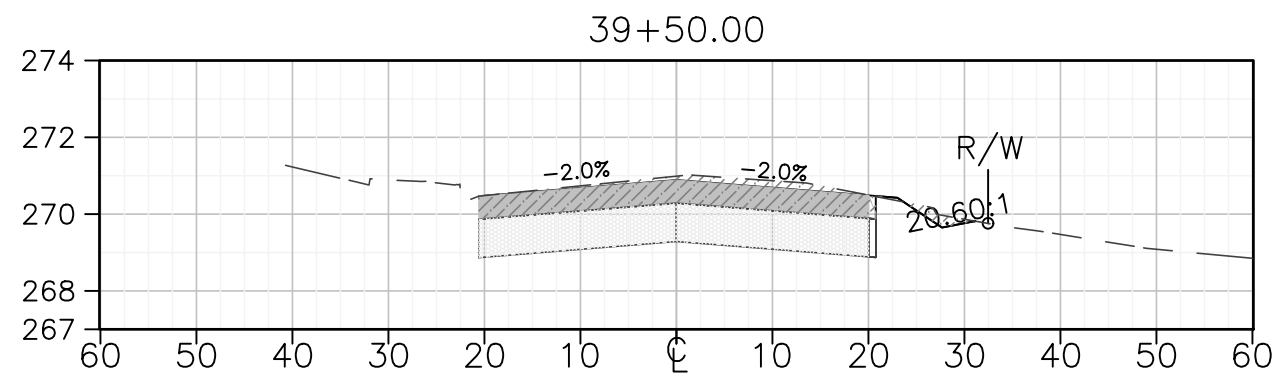
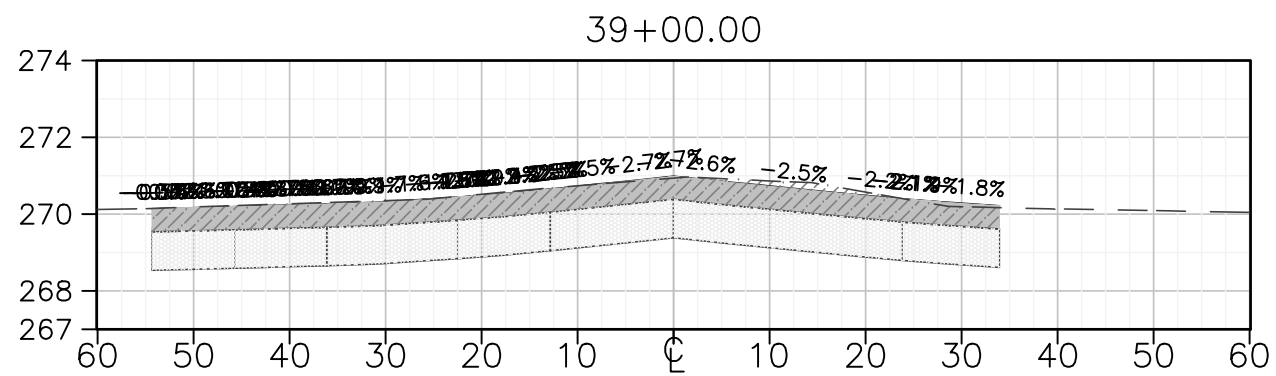
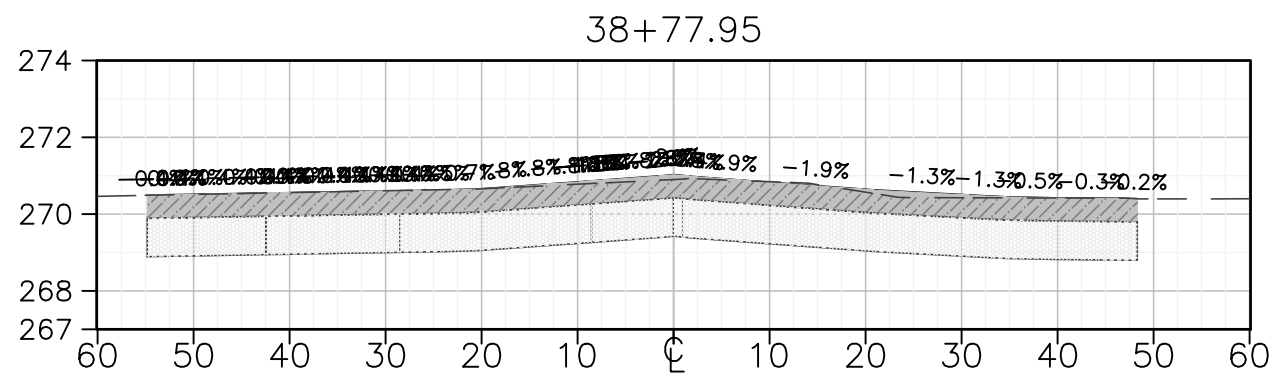
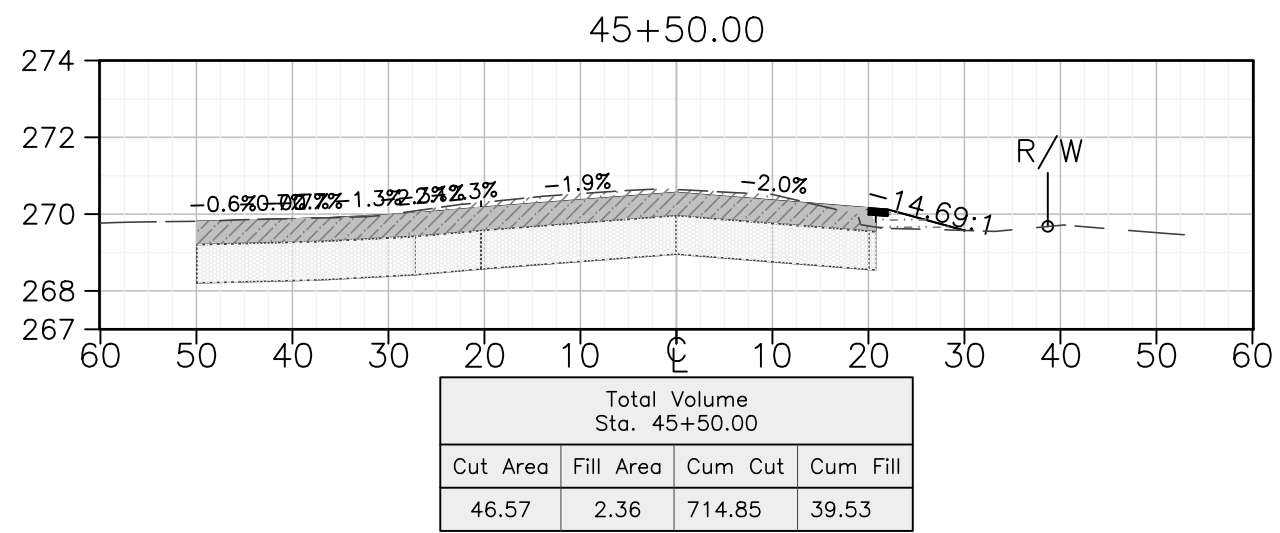
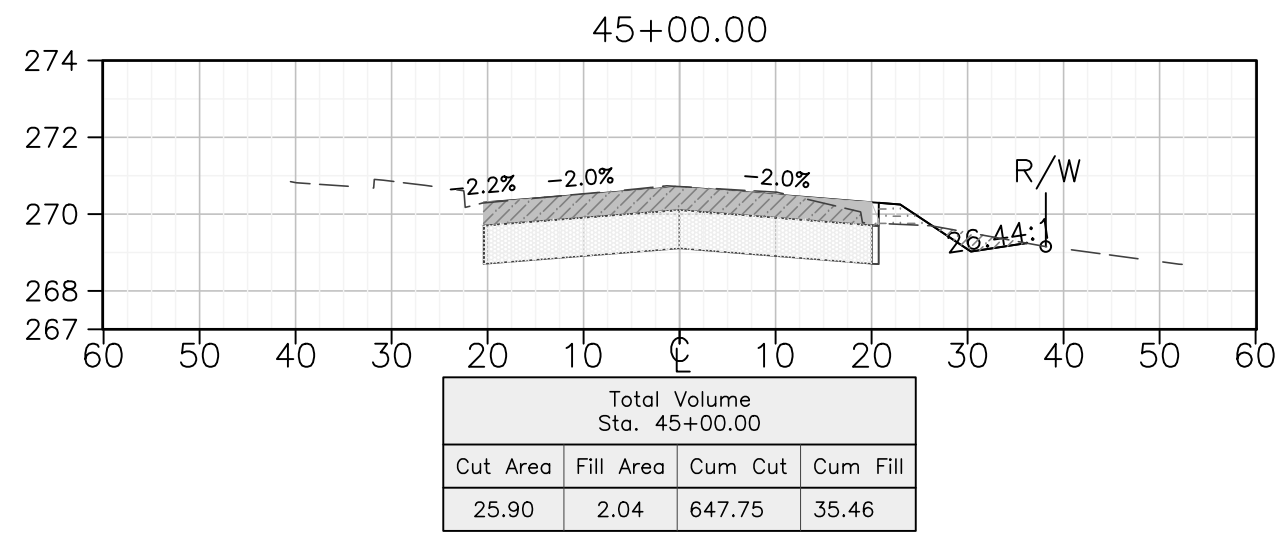


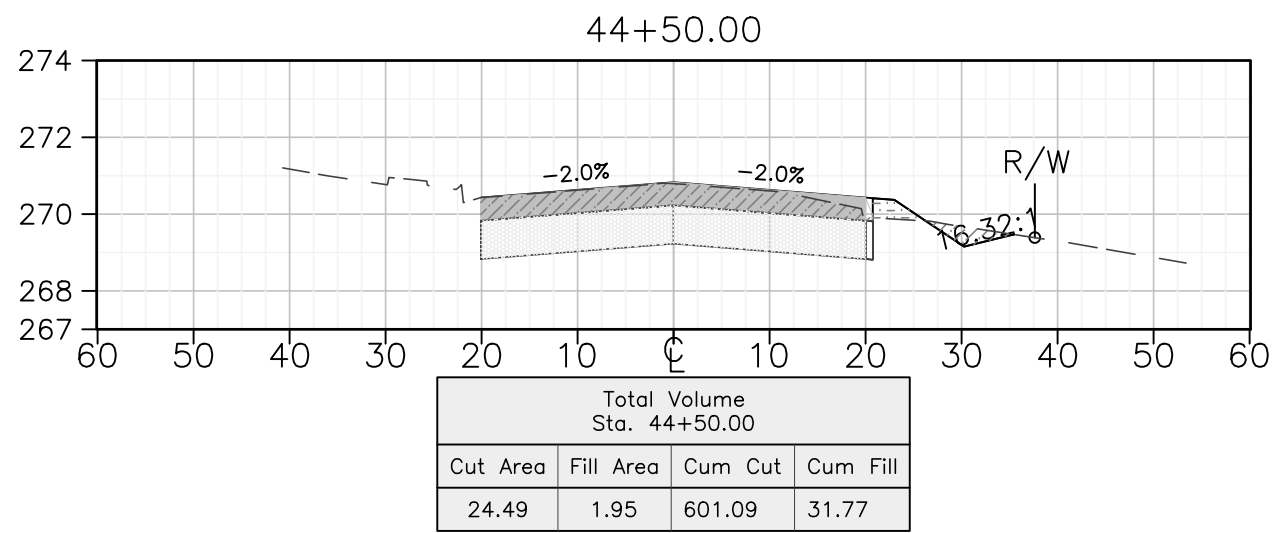










LEGEND:

CUT AREA

FILL AREA

AC

FDR-C

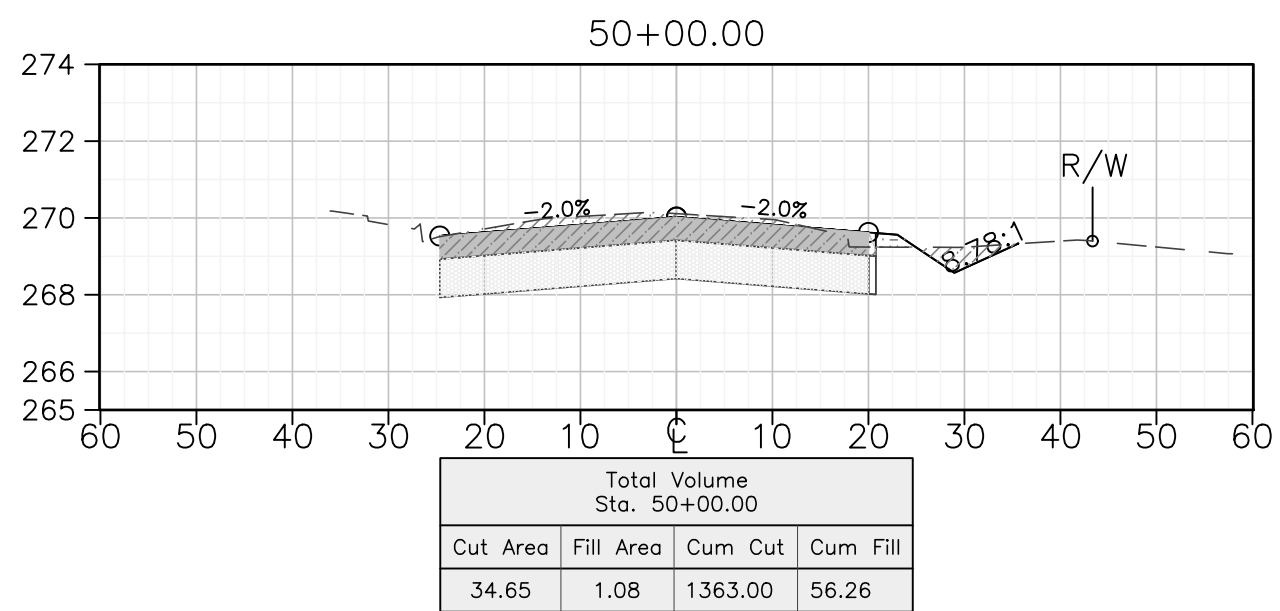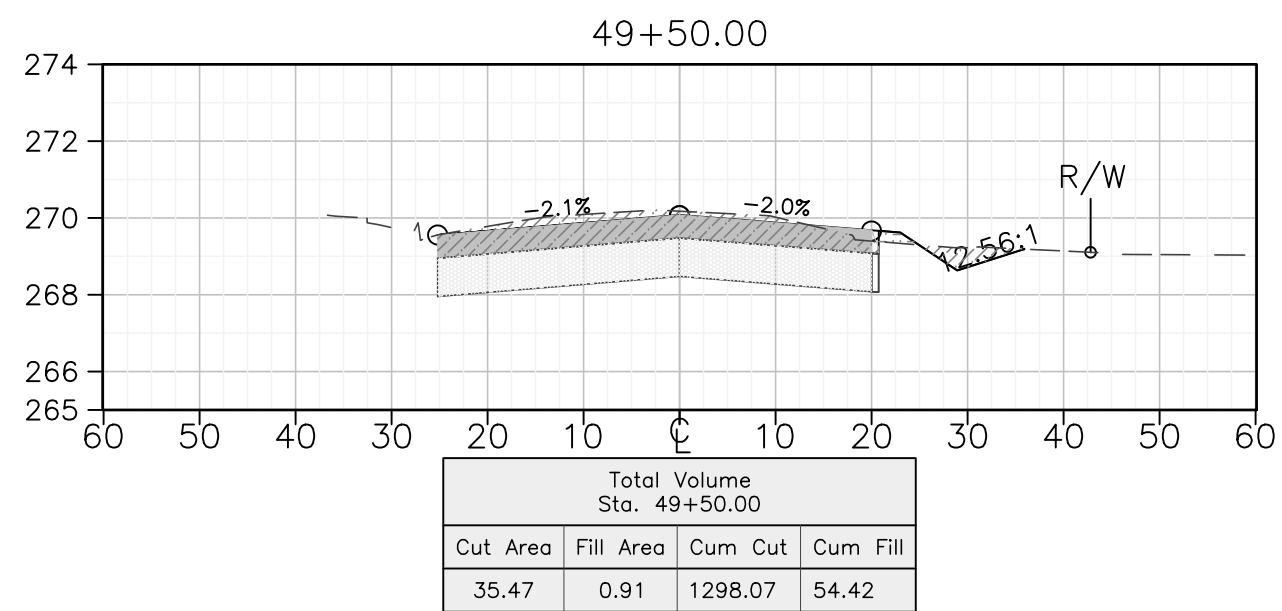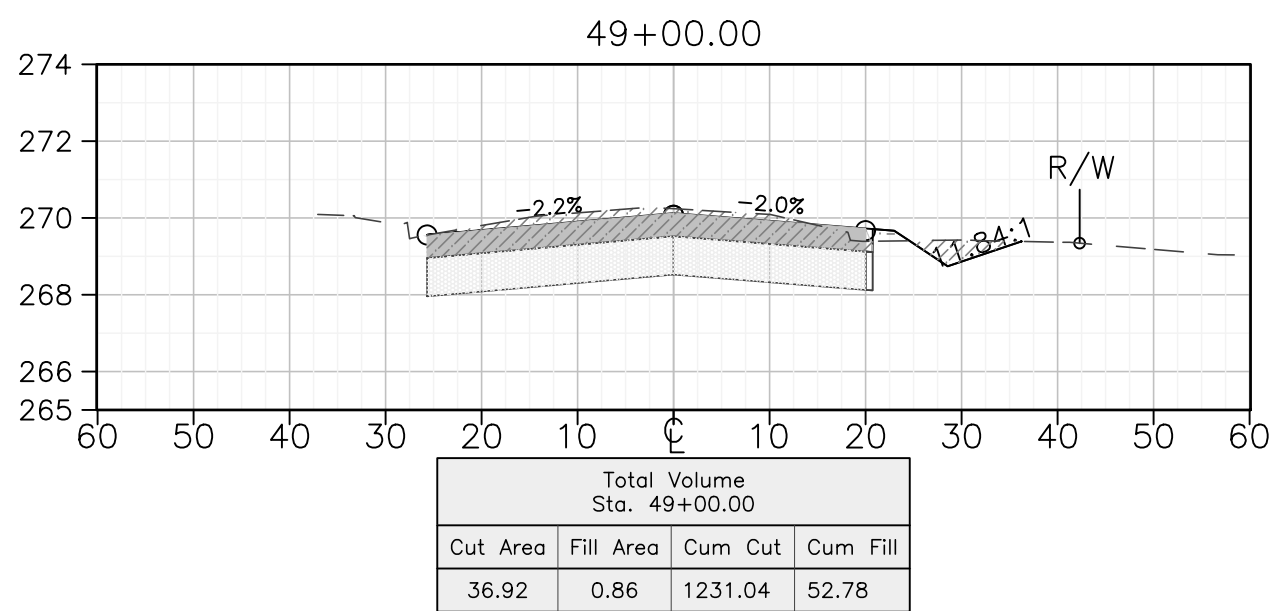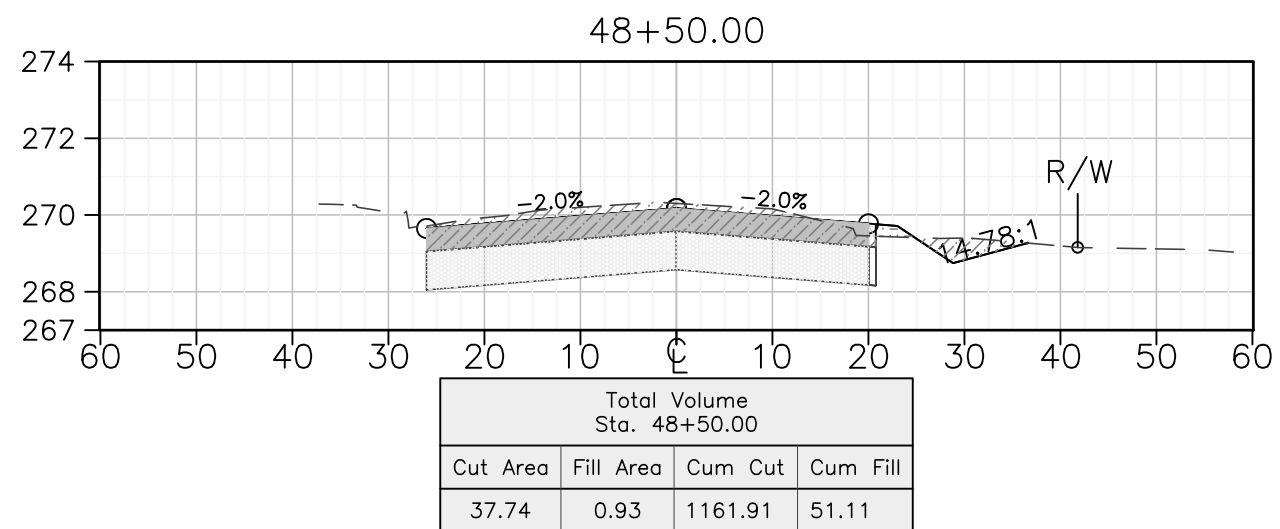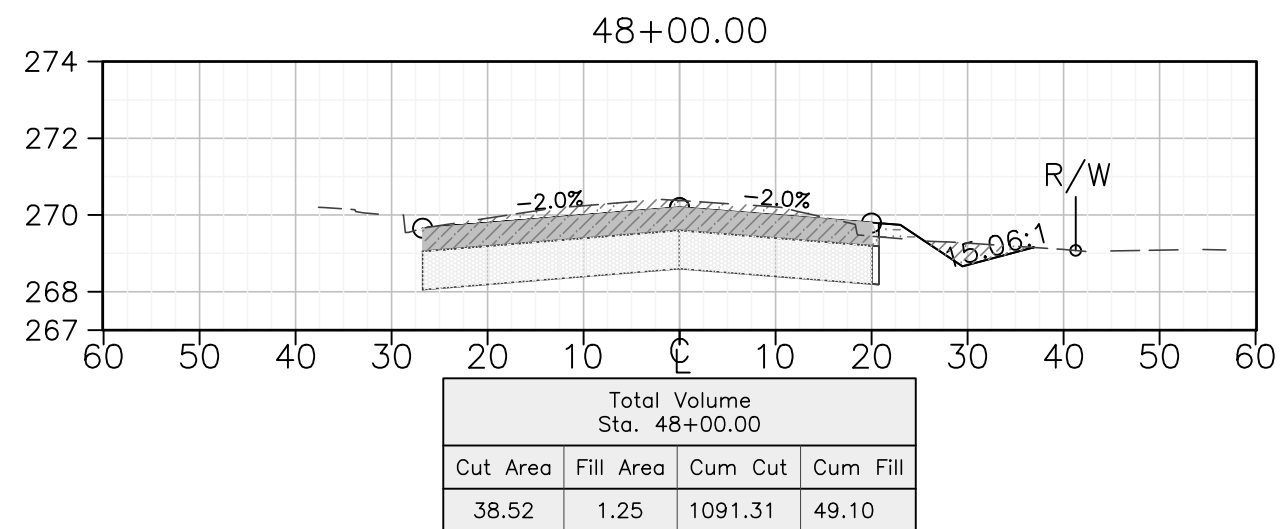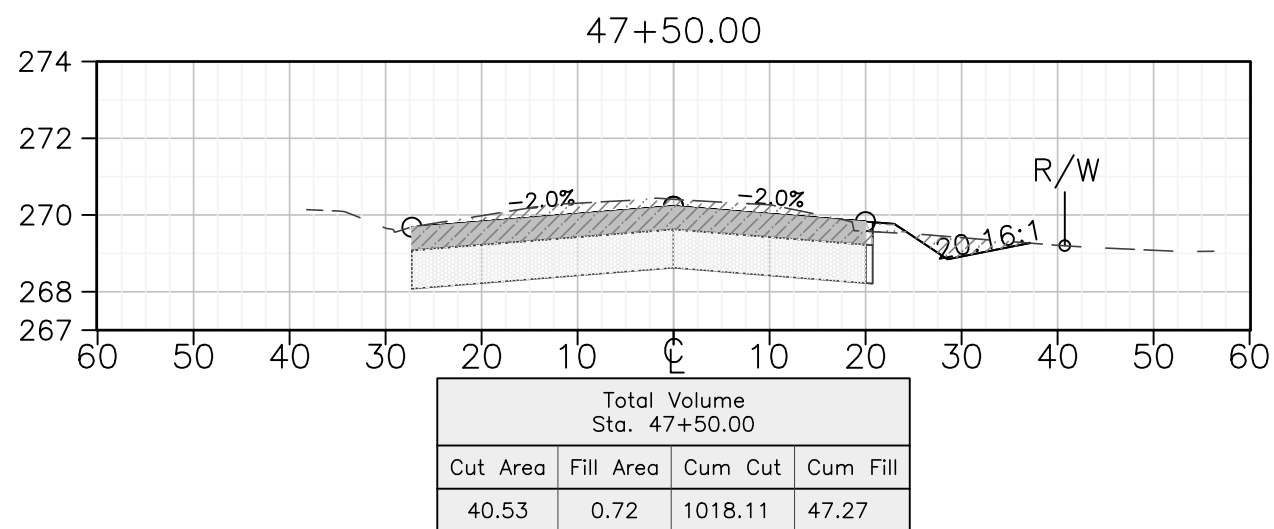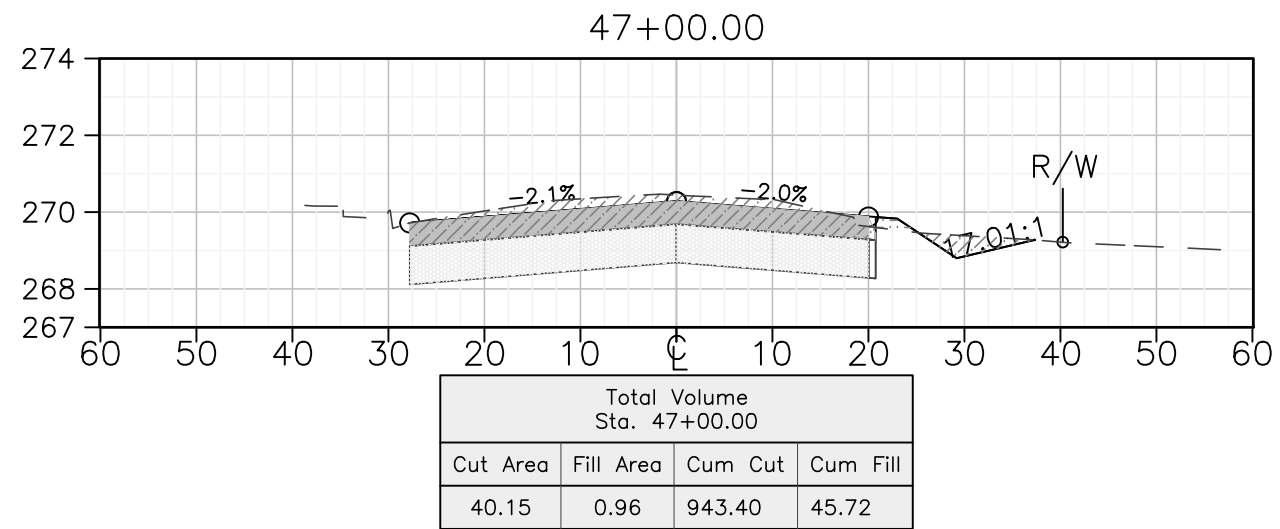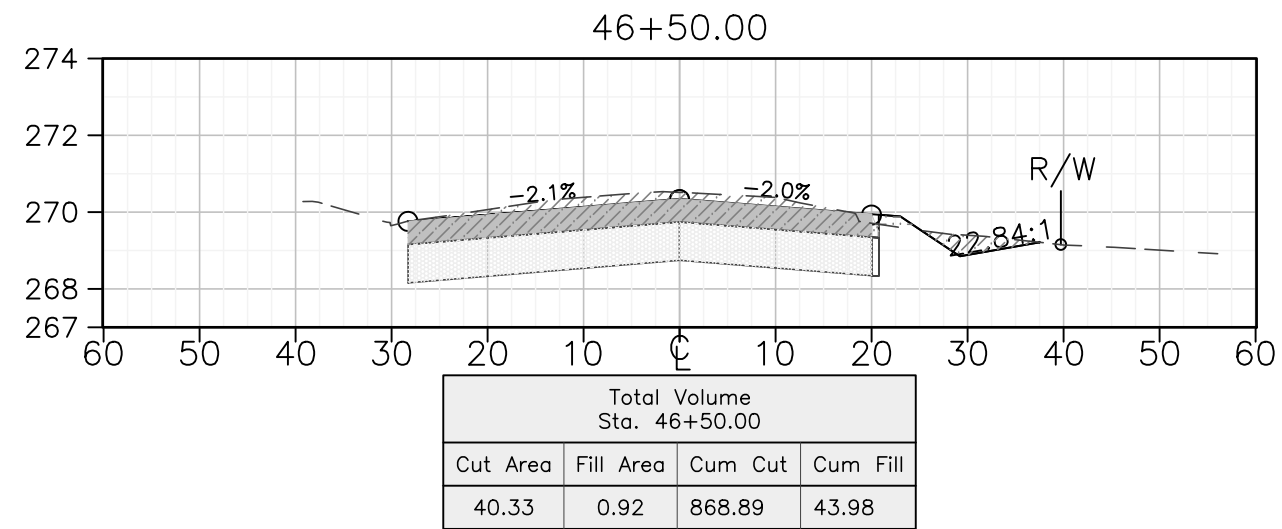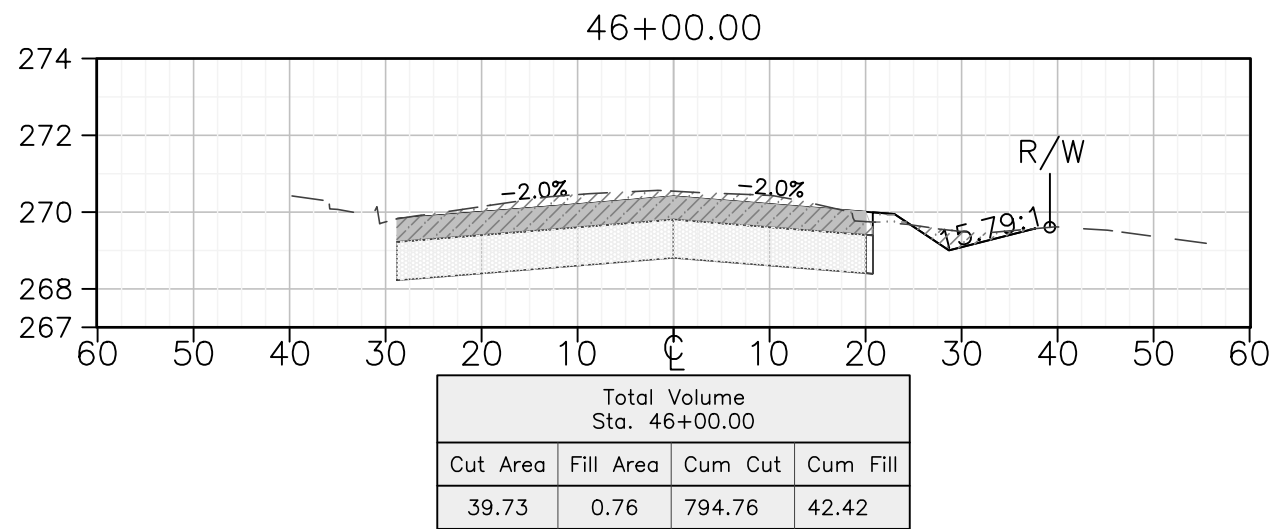

DEPARTMENT OF PUBLIC WORKS AND PLANNING


ROAD X-SECTION - FRUIT-MLK



PROJECT
JENSEN AVE. - RECONSTRUCT WITH
FDR-C

FRUIT - MLK

SCALE

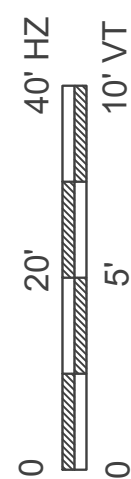

DATE

3-18-25

3-18-25

3-18-25

DESIGNED: DK

DRAWN: DK

CHECKED: SA

ROAD NO. S0200














BRIDGE NO. NA




SHEET NO. 2

DRAWING NO. 11290

TOTAL 9










THESE CROSS SECTIONS ARE FOR THE CONTRACTOR'S INFORMATION ONLY. THEY ARE NOT TO BE CONSIDERED TO BE PART OF THE CONTRACT DOCUMENTS AND SHALL HAVE NO BEARING WHATSOEVER ON THE INTERPRETATION OF THE STANDARD SPECIFICATIONS, THE STANDARD PLANS, THE SPECIAL PROVISIONS, NOR SHALL THEY HAVE ANY BEARING WHATSOEVER ON THE INTERPRETATION OF THE OTHER PUBLICATIONS REFERENCED THEREIN.

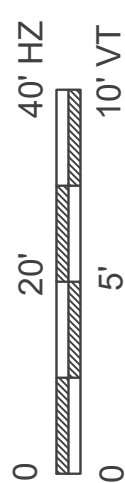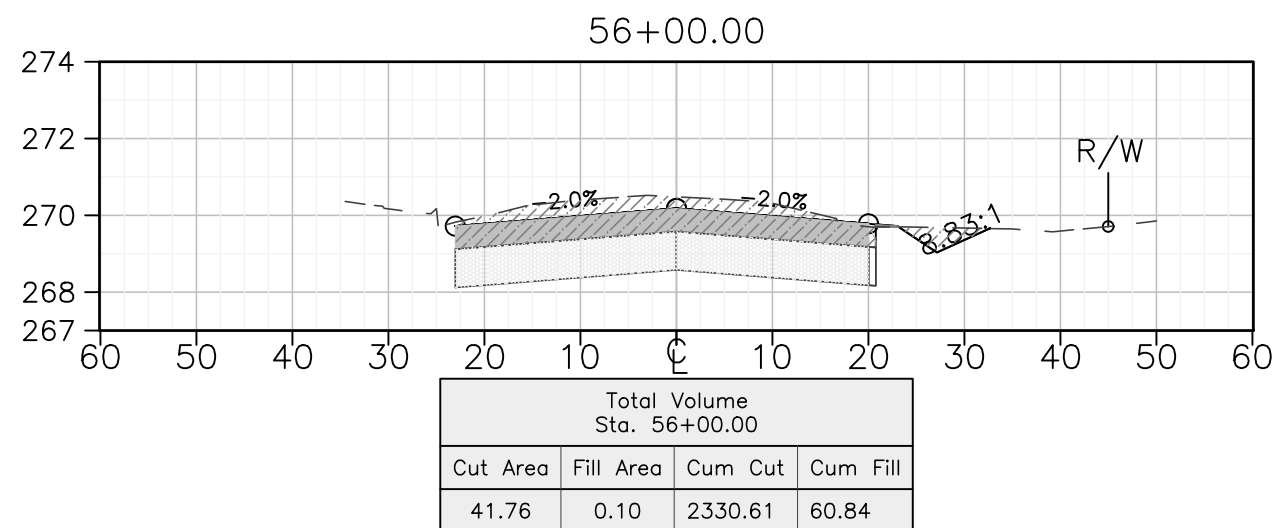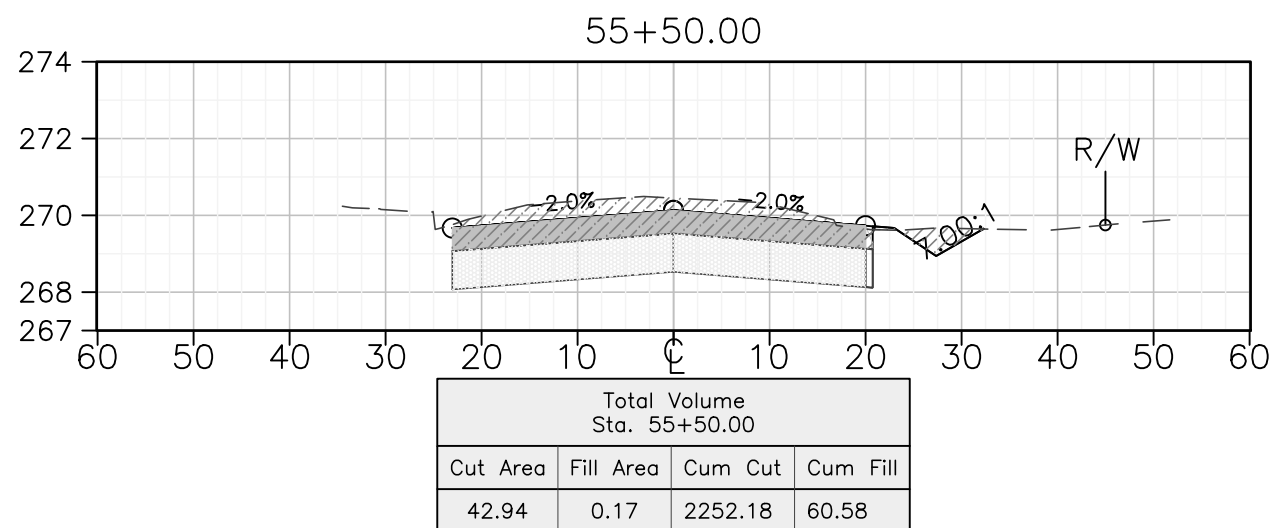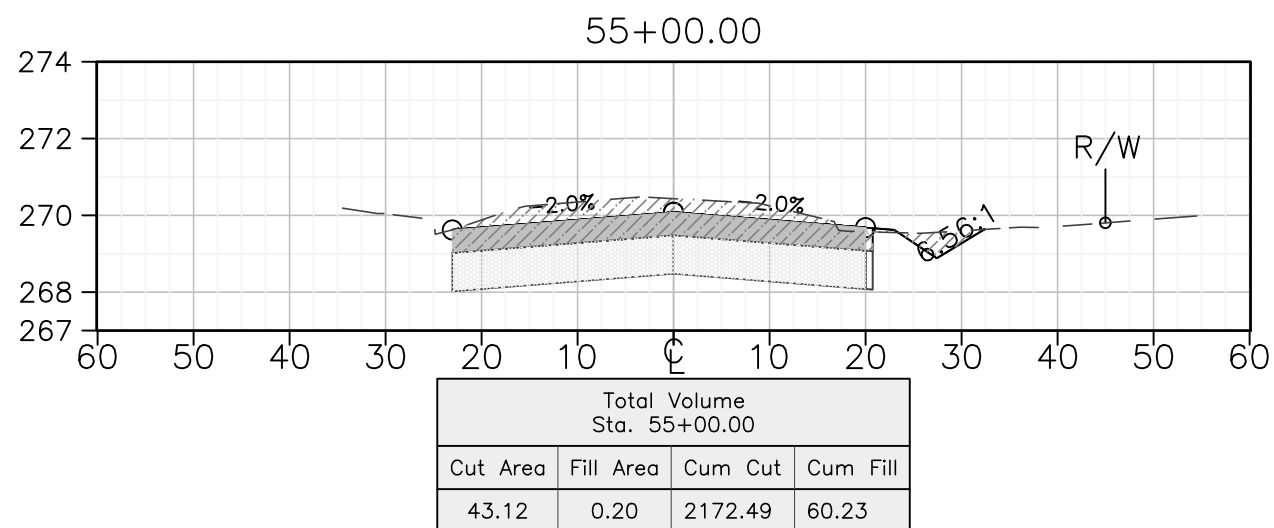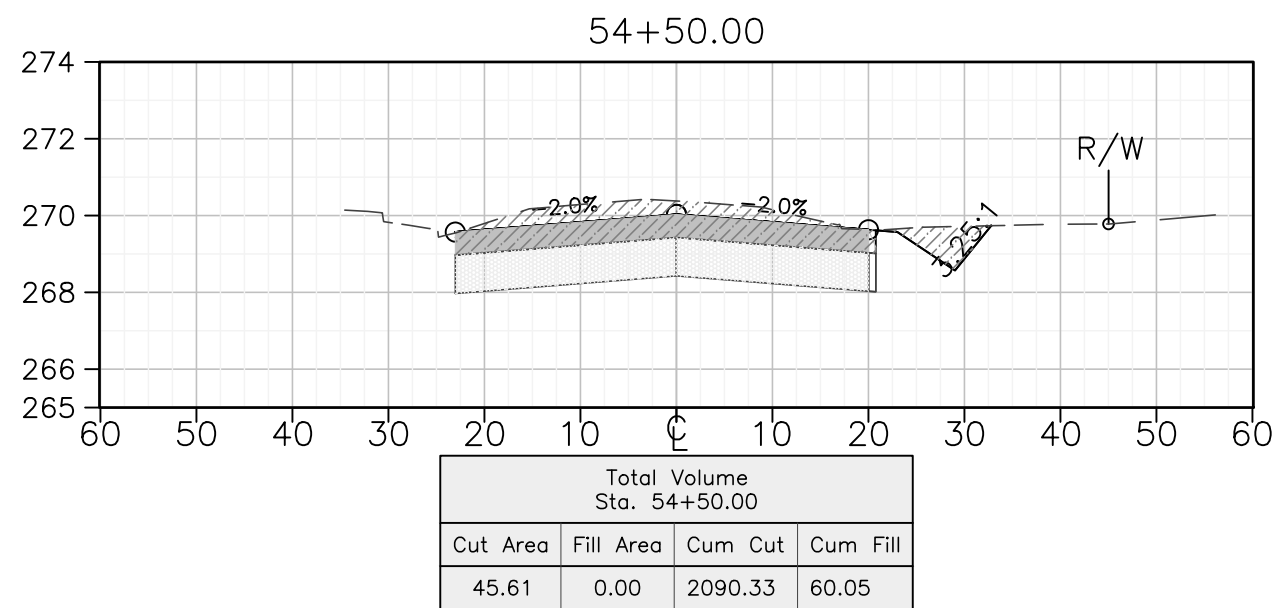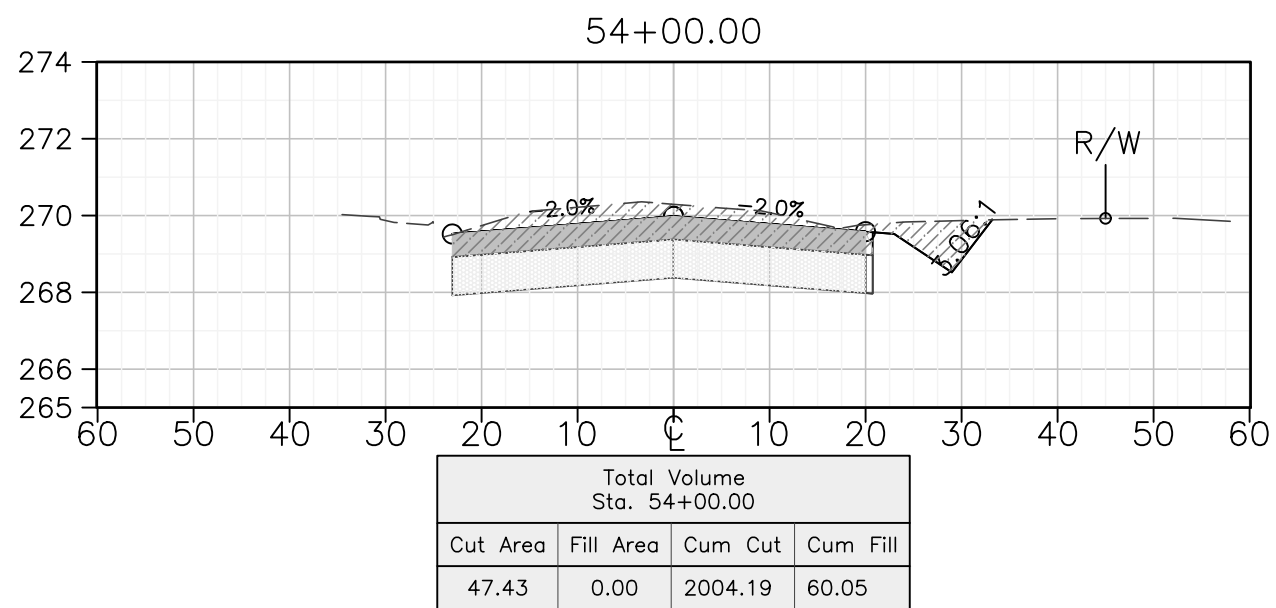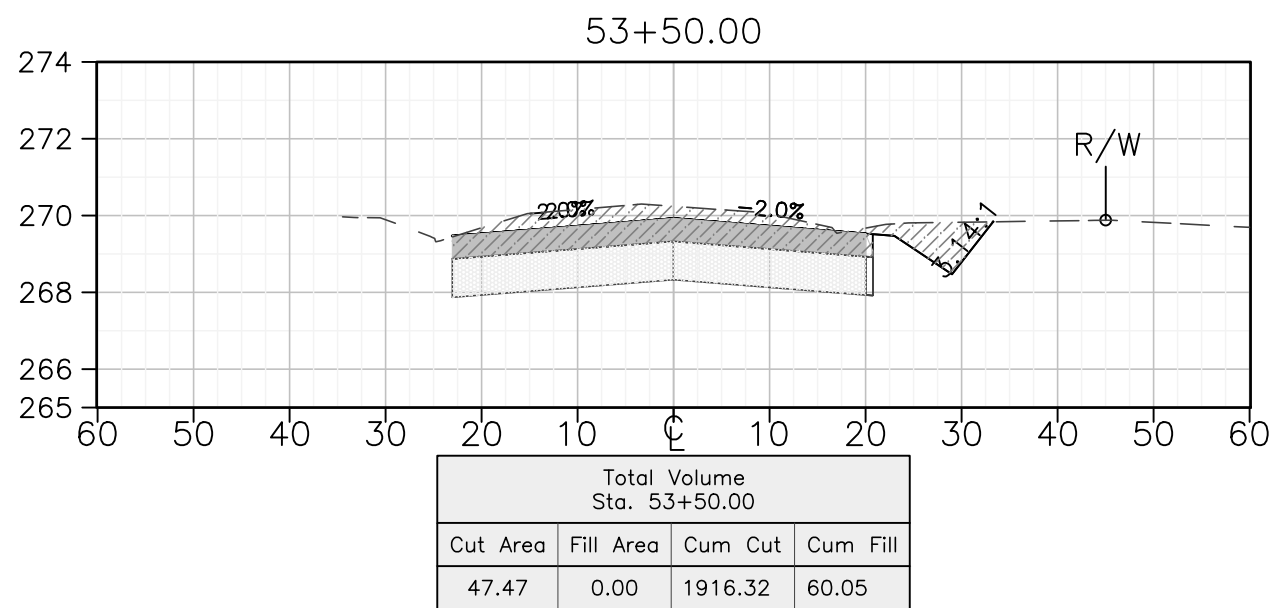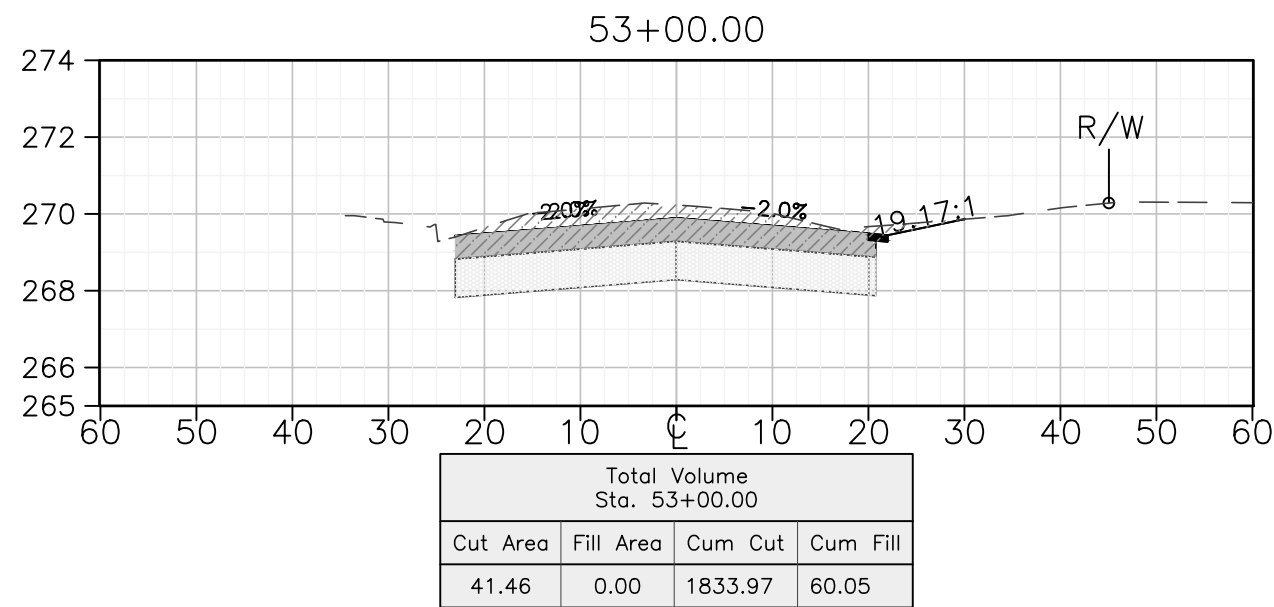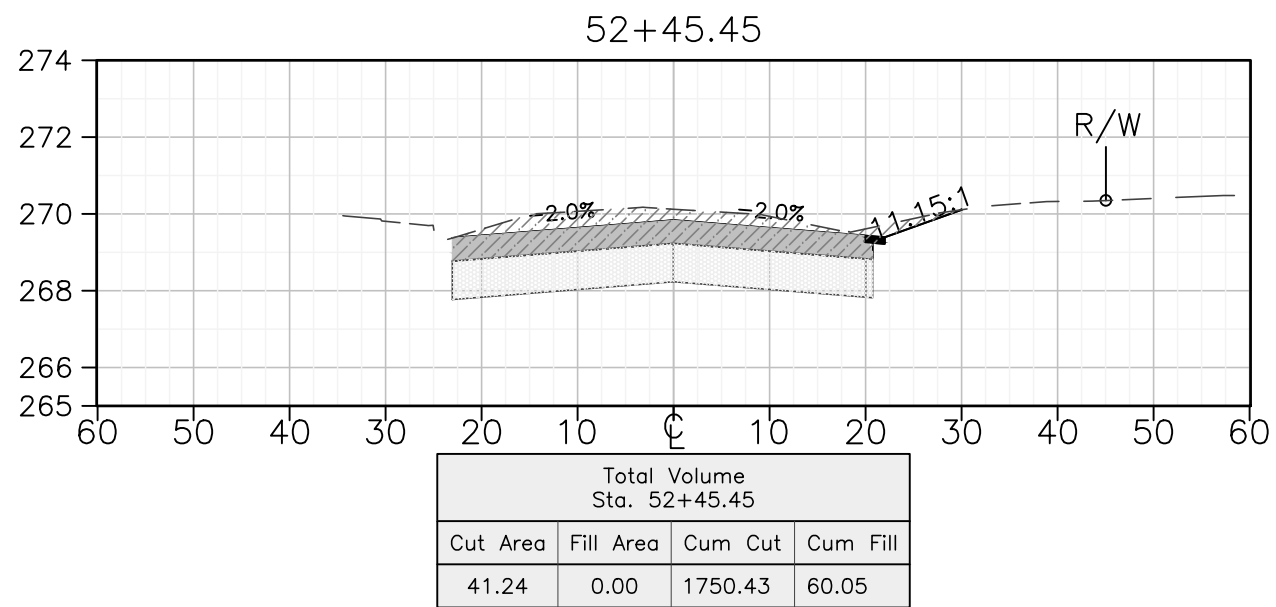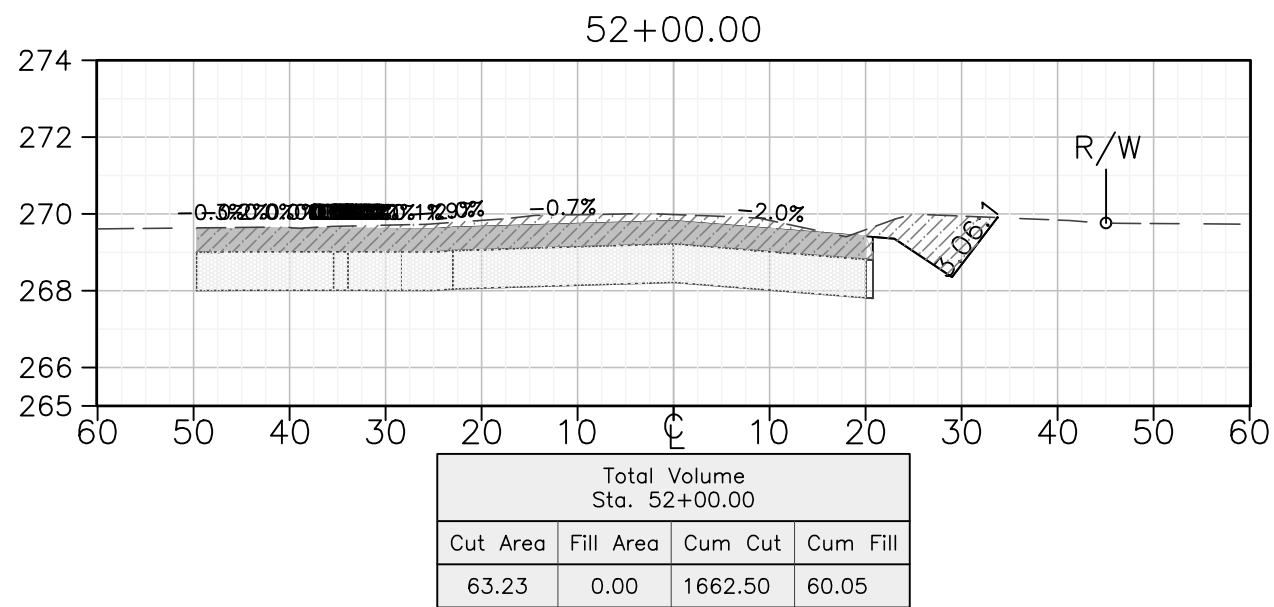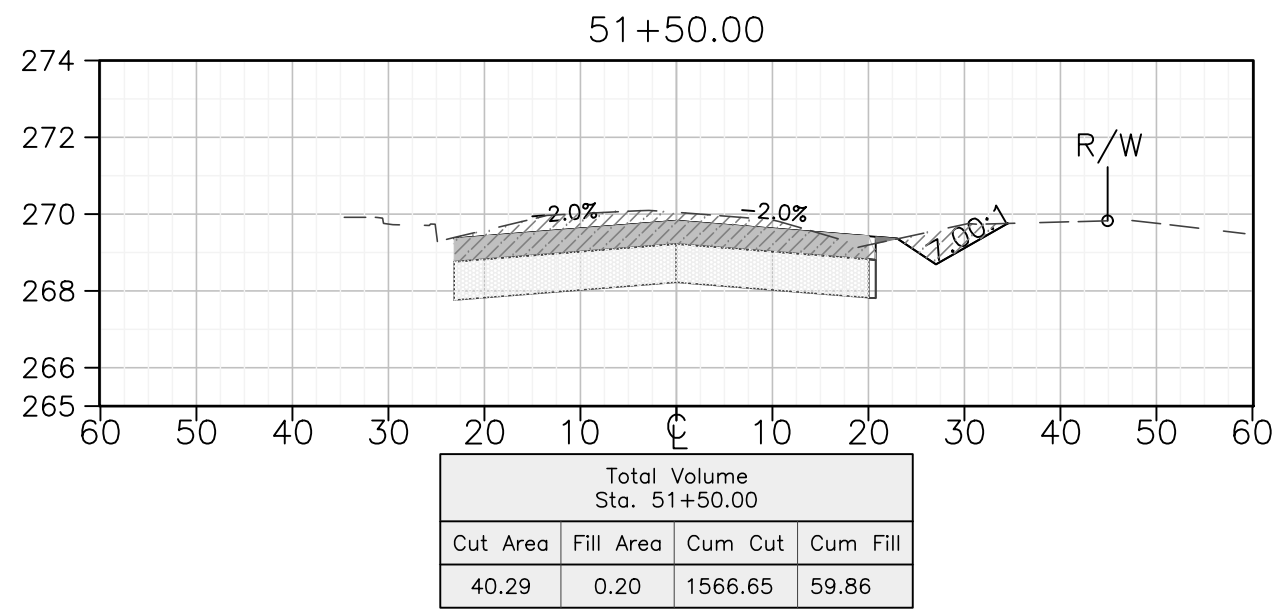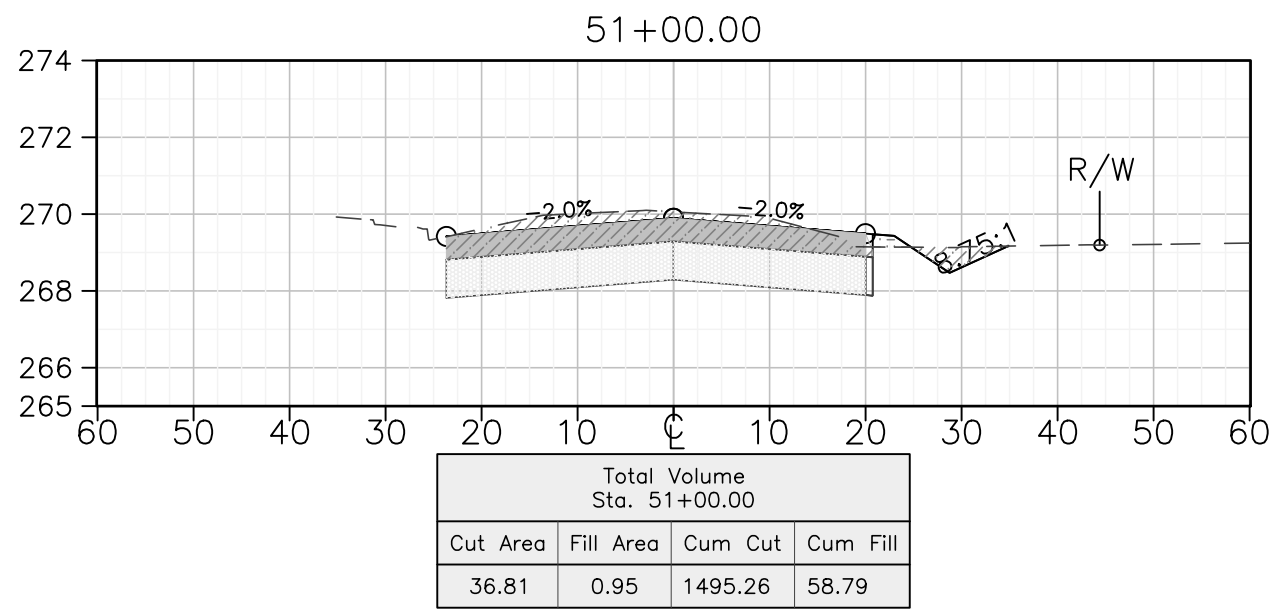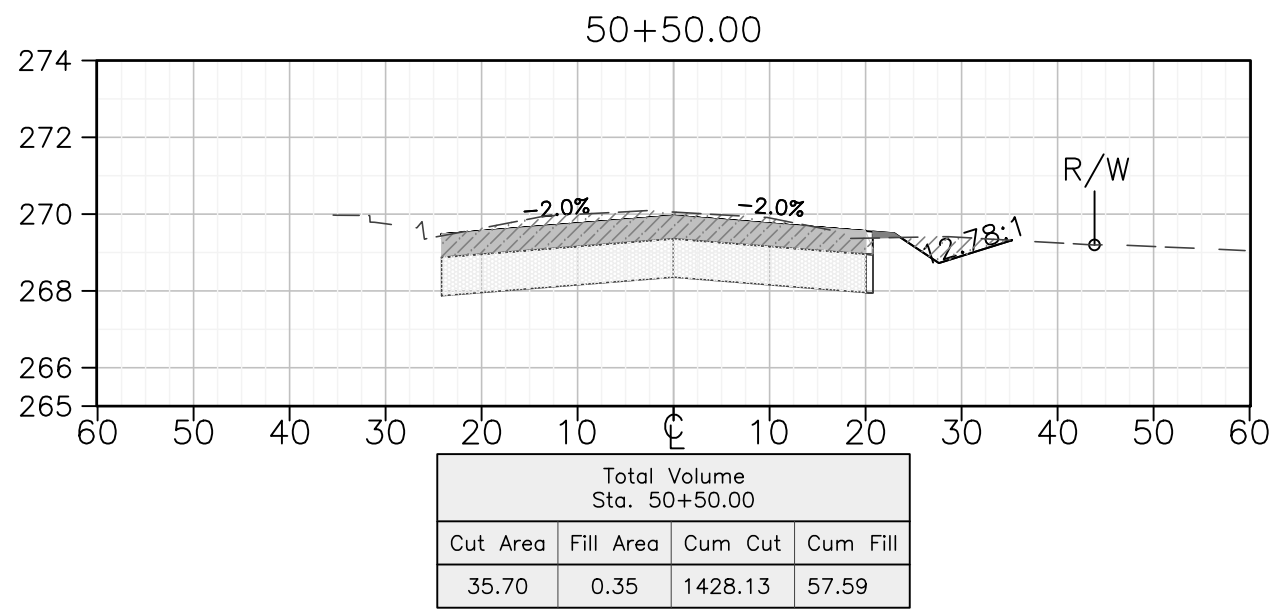

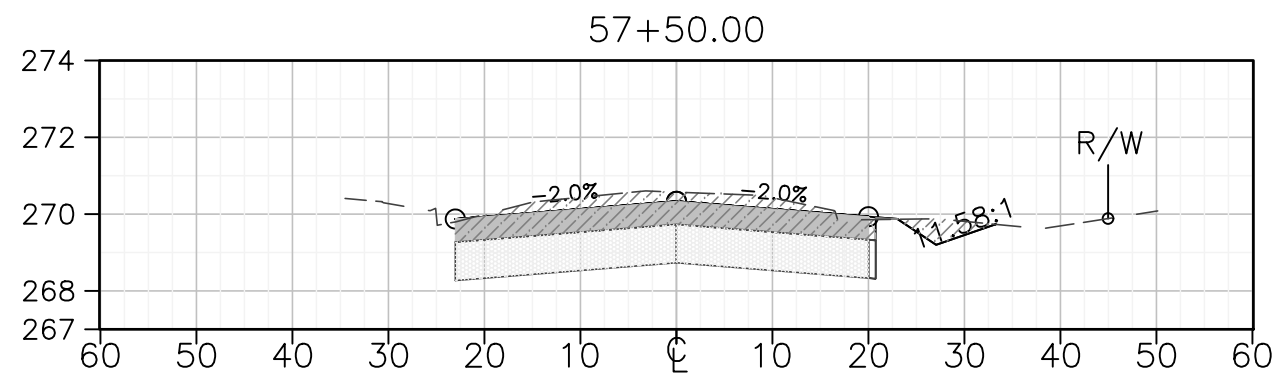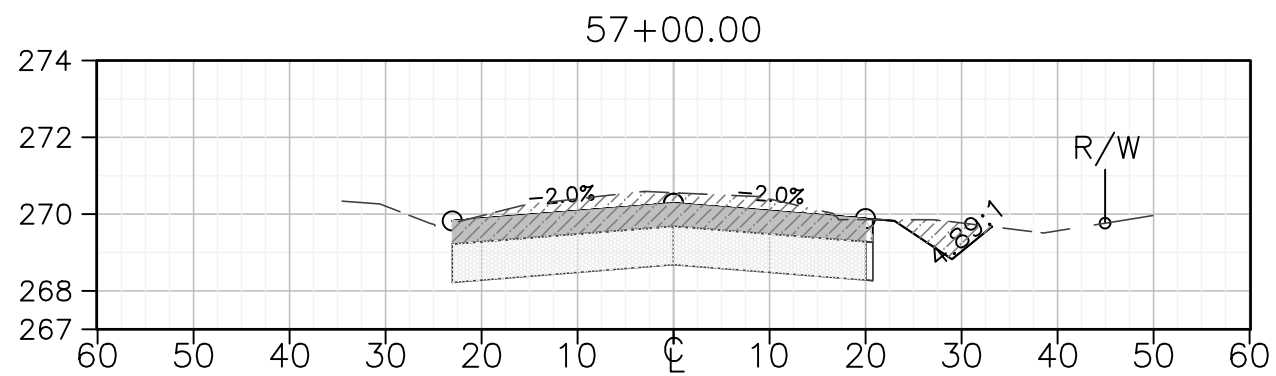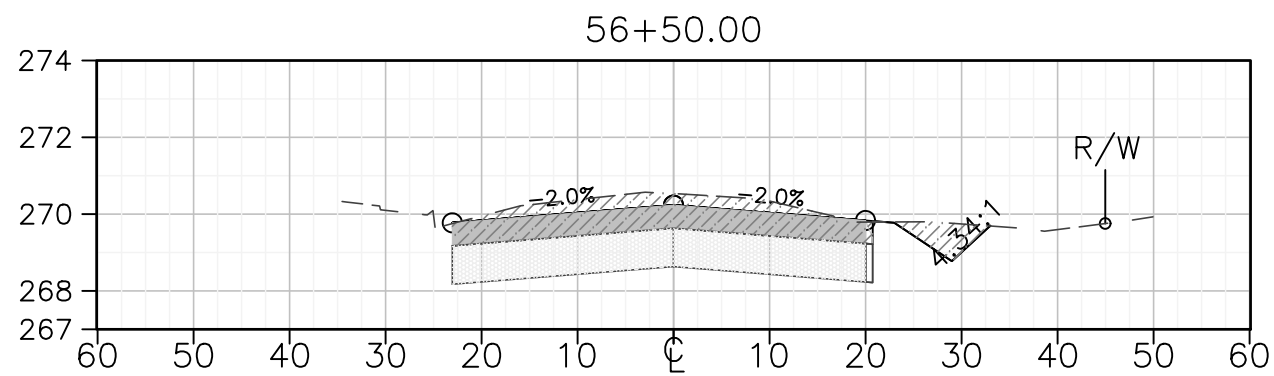

LEGEND:

- CUT AREA
- FILL AREA
- AC
- FDR-C

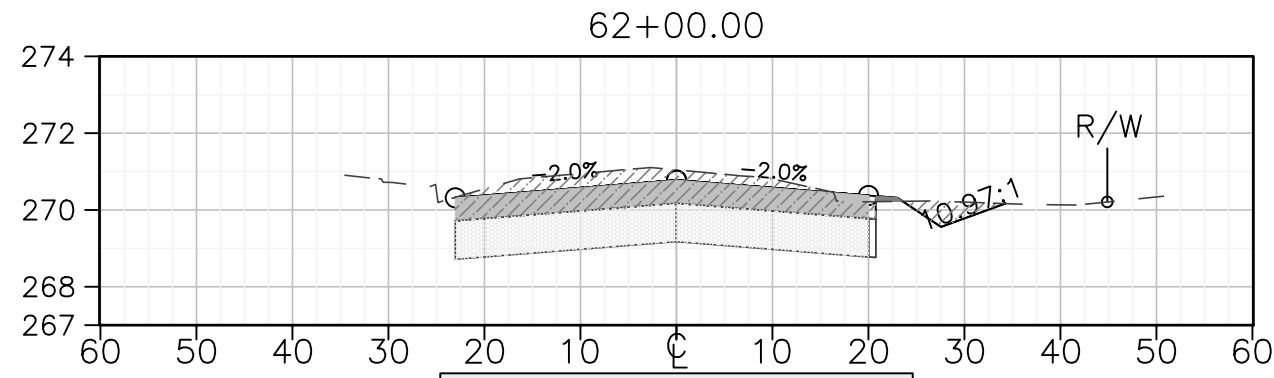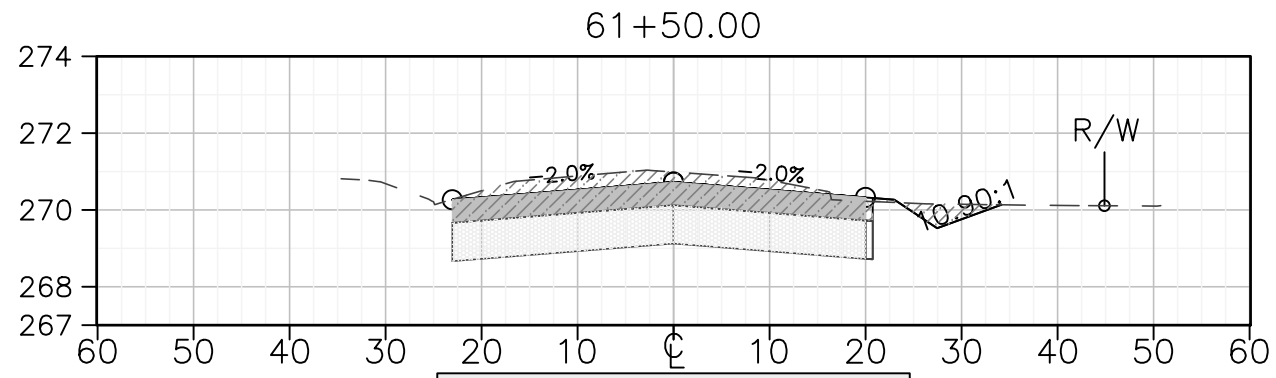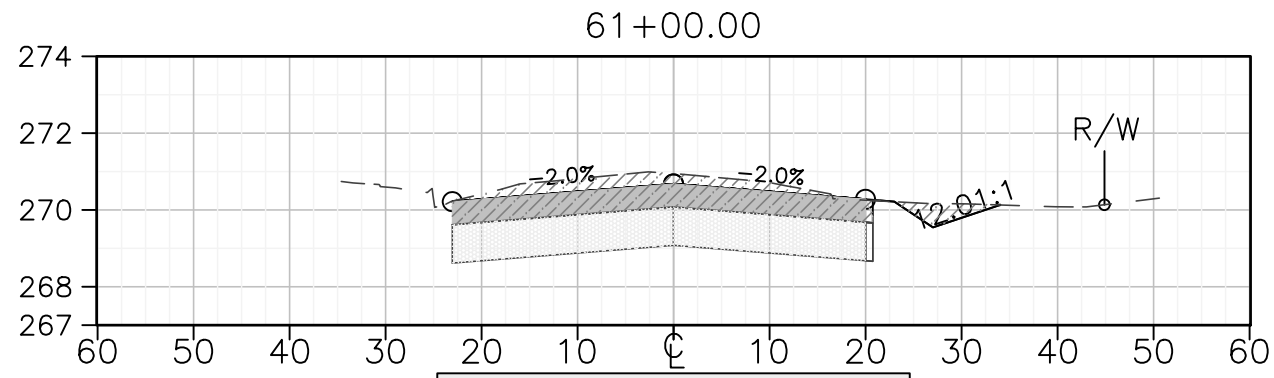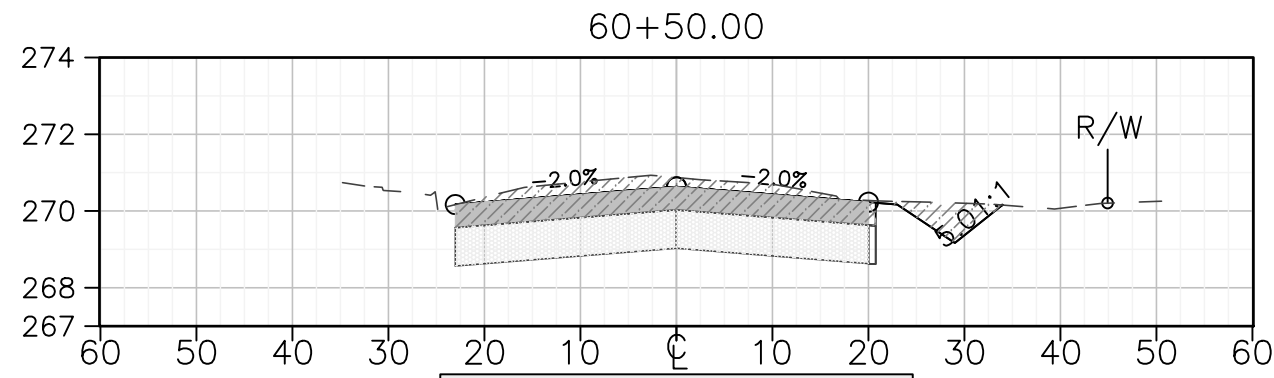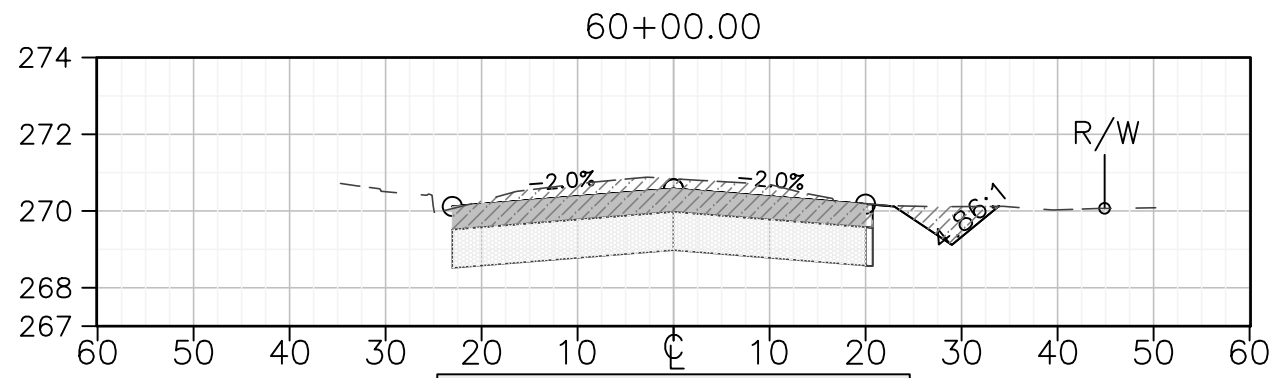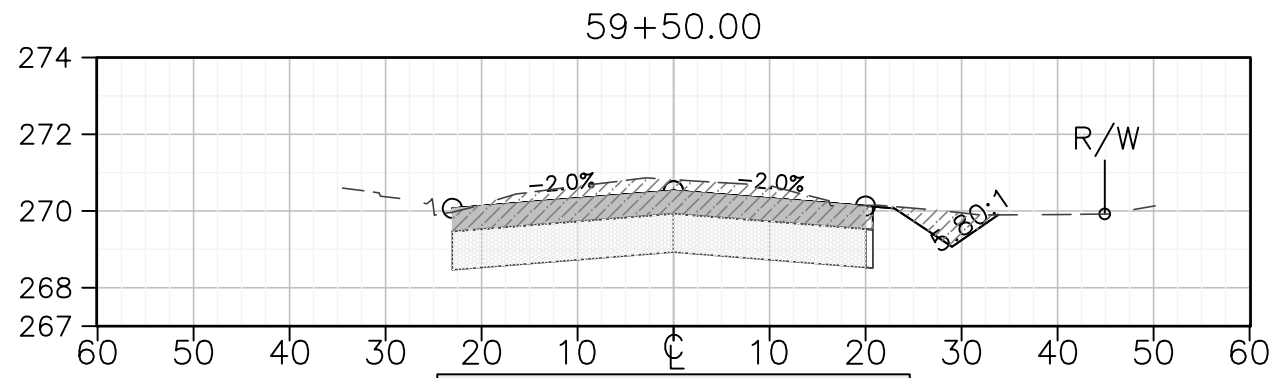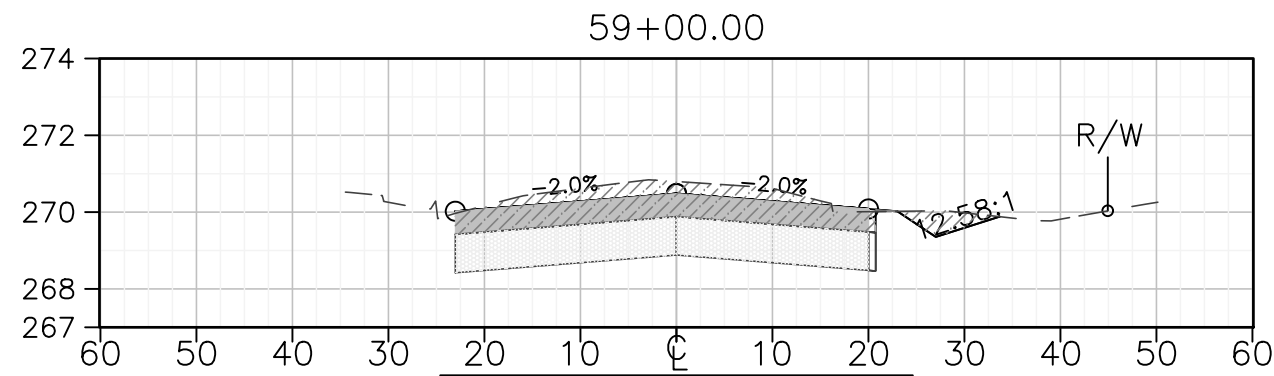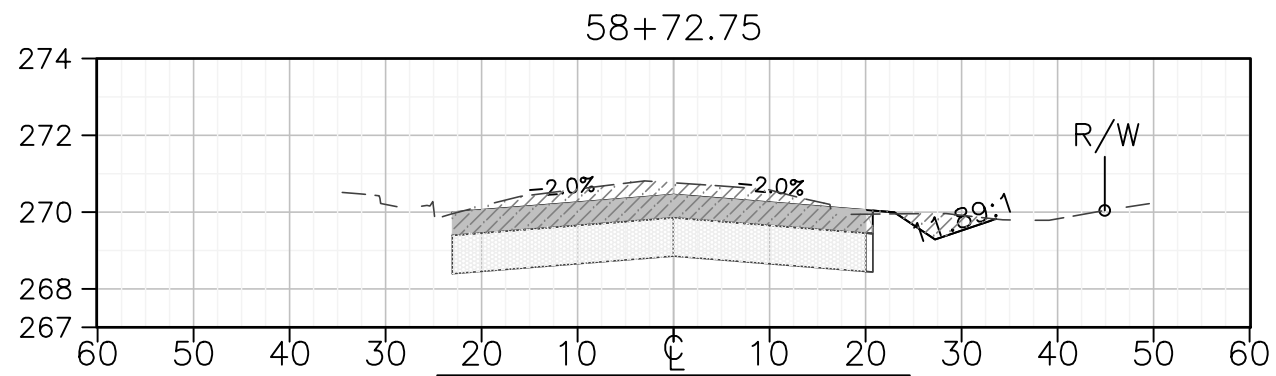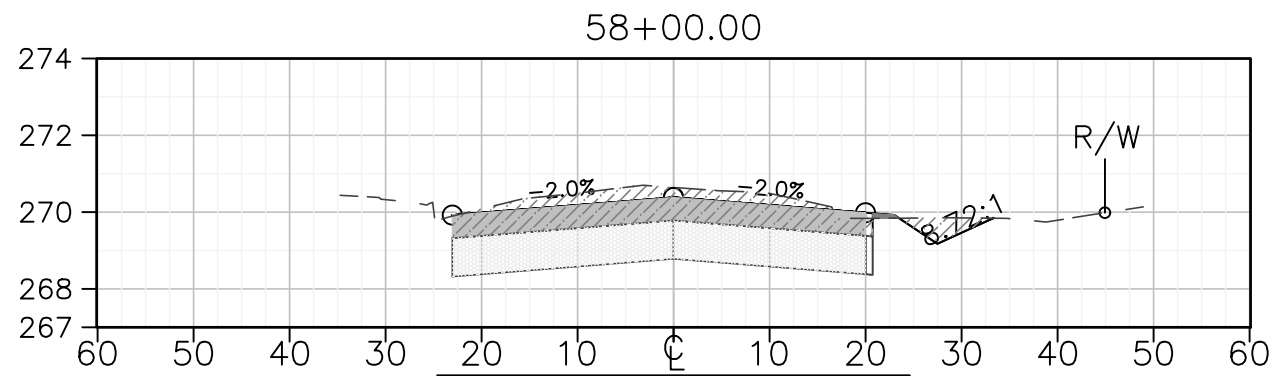


DEPARTMENT OF PUBLIC WORKS AND PLANNING

ROAD X-SECTION - FRUIT-MLK



PROJECT
JENSEN AVE. - RECONSTRUCT WITH
FDR-C
FRUIT - MLK

SCALE

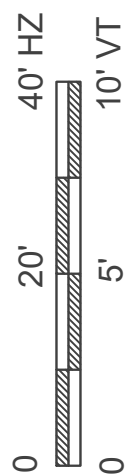

DATE

3-18-25
3-18-25
3-18-25

DESIGNED: DK

DRAWN: DK

CHECKED: SA


ROAD NO. S0200

BRIDGE NO. NA


SHEET NO. 4

DRAWING NO. 11290


TOTAL 9

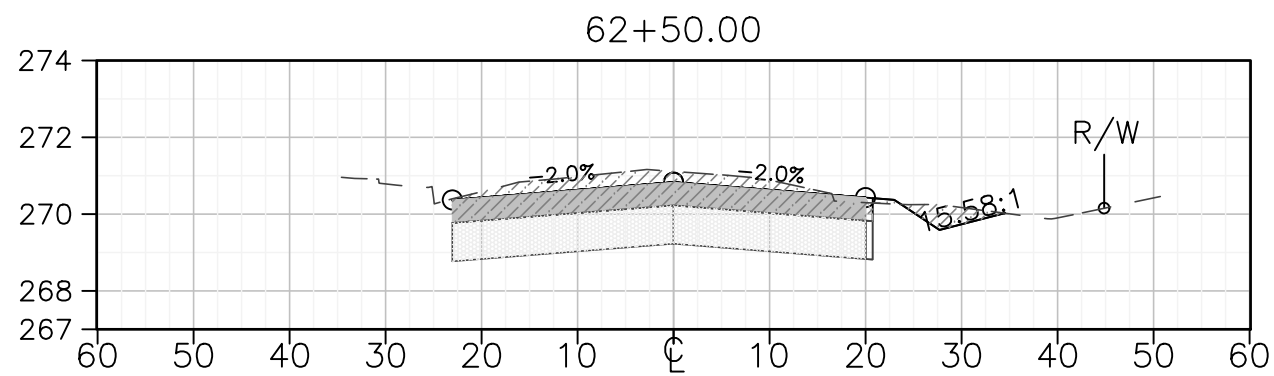

Total Volume Sta. 62+50.00			
Cut Area	Fill Area	Cum Cut	Cum Fill
39.82	0.30	3305.98	63.31

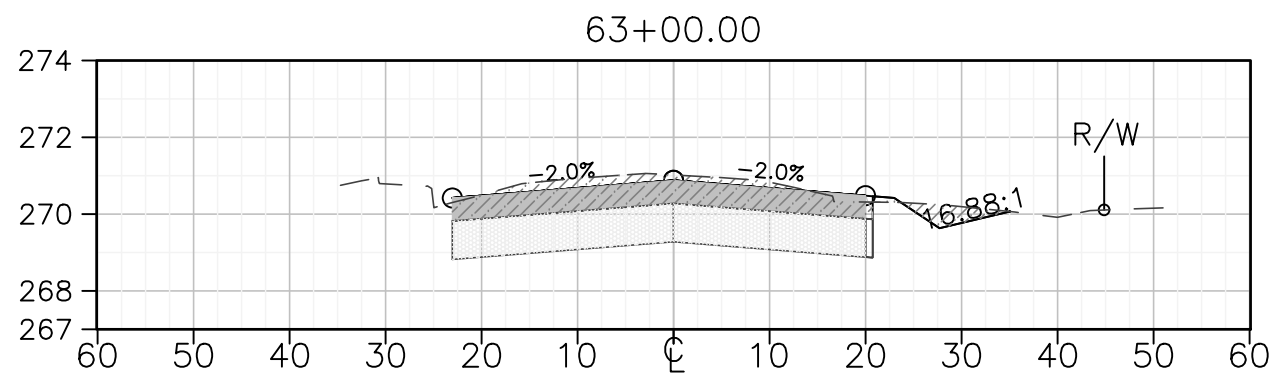


Total Volume Sta. 63+00.00			
Cut Area	Fill Area	Cum Cut	Cum Fill
34.90	0.34	3375.17	63.90

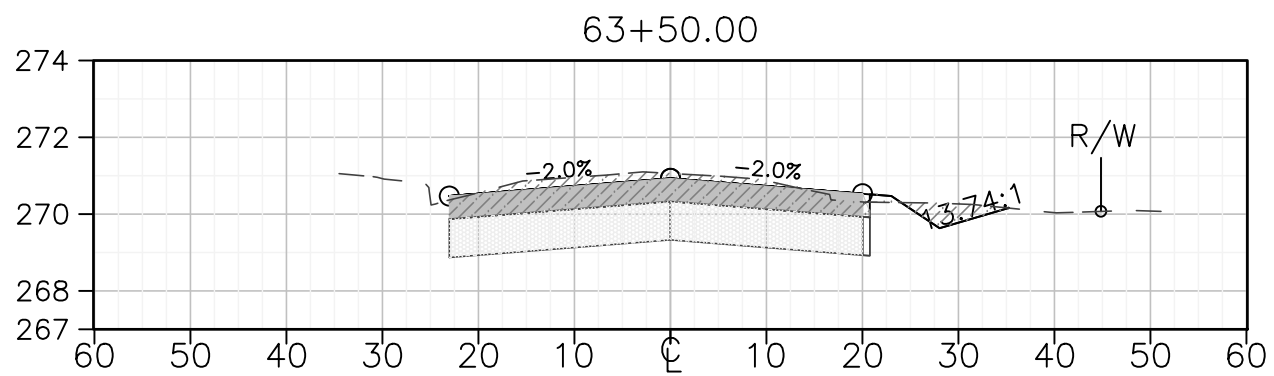


Total Volume Sta. 63+50.00			
Cut Area	Fill Area	Cum Cut	Cum Fill
34.64	0.50	3439.56	64.69

LEGEND:


- CUT AREA
- FILL AREA
- AC
- FDR-C

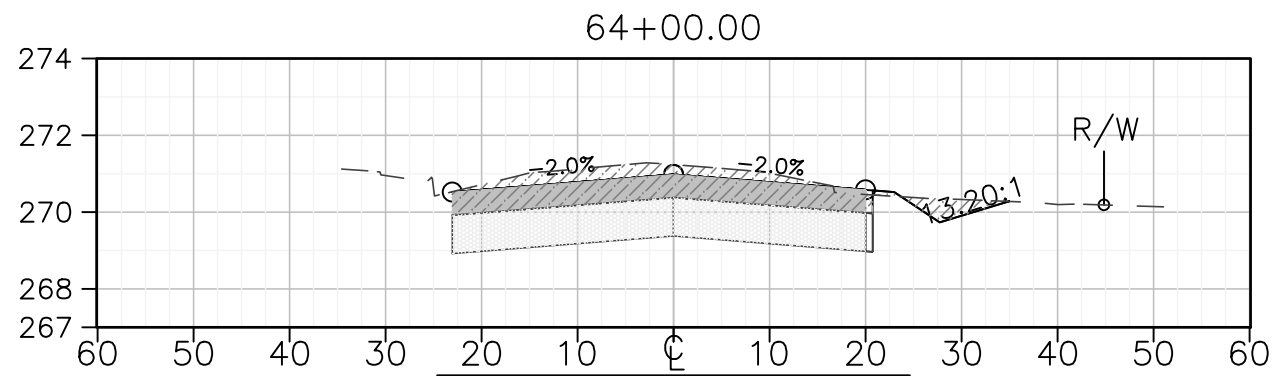


Total Volume Sta. 64+00.00			
Cut Area	Fill Area	Cum Cut	Cum Fill
39.19	0.29	3507.93	65.42

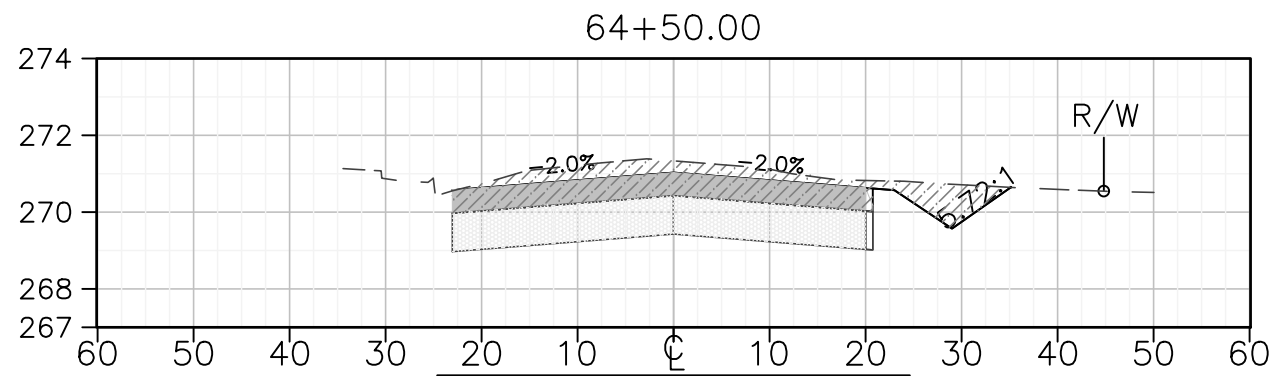


Total Volume Sta. 64+50.00			
Cut Area	Fill Area	Cum Cut	Cum Fill
46.82	0.00	3587.57	65.69

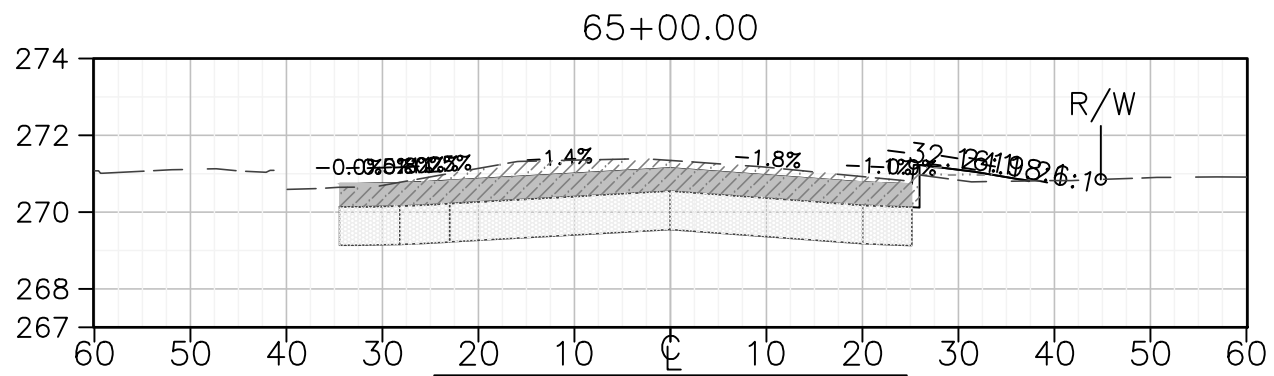


Total Volume Sta. 65+00.00			
Cut Area	Fill Area	Cum Cut	Cum Fill
48.15	2.29	3675.50	67.81

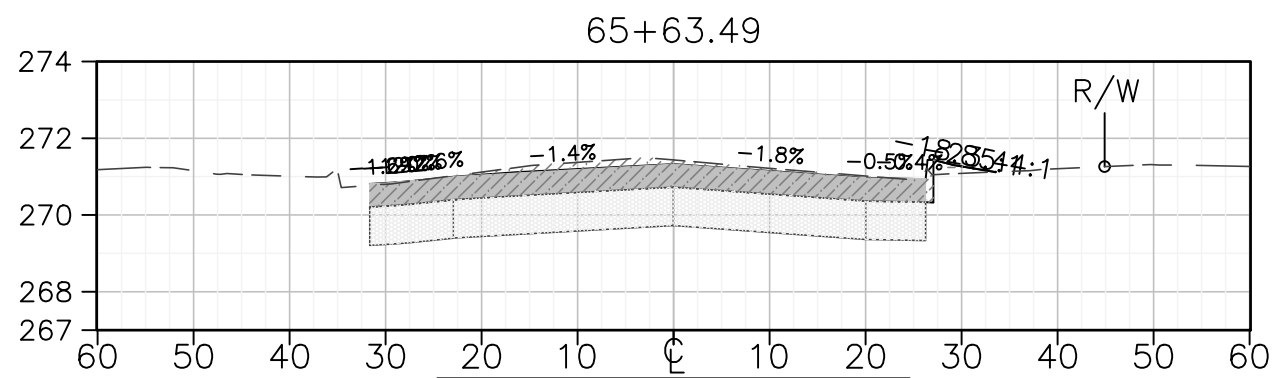


Total Volume Sta. 65+63.49			
Cut Area	Fill Area	Cum Cut	Cum Fill
40.15	1.12	3779.32	71.82

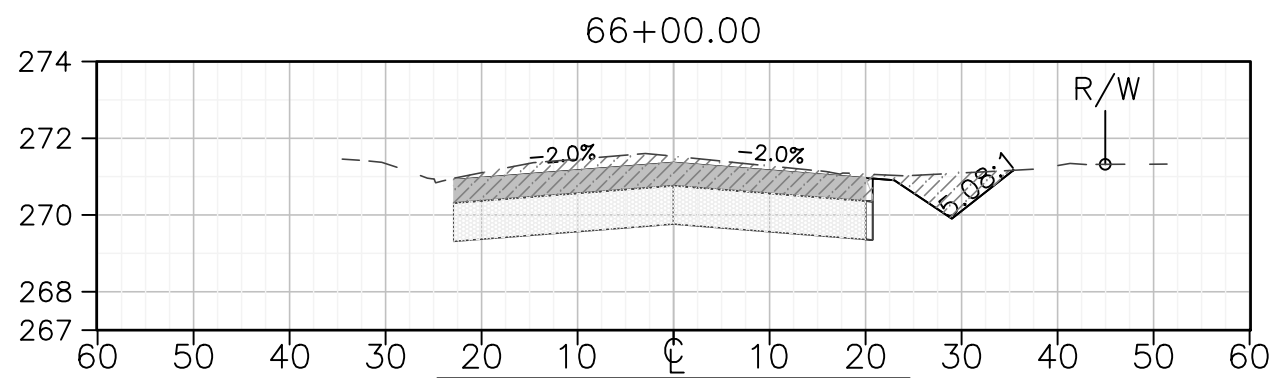


Total Volume Sta. 66+00.00			
Cut Area	Fill Area	Cum Cut	Cum Fill
41.82	0.00	3834.74	72.57

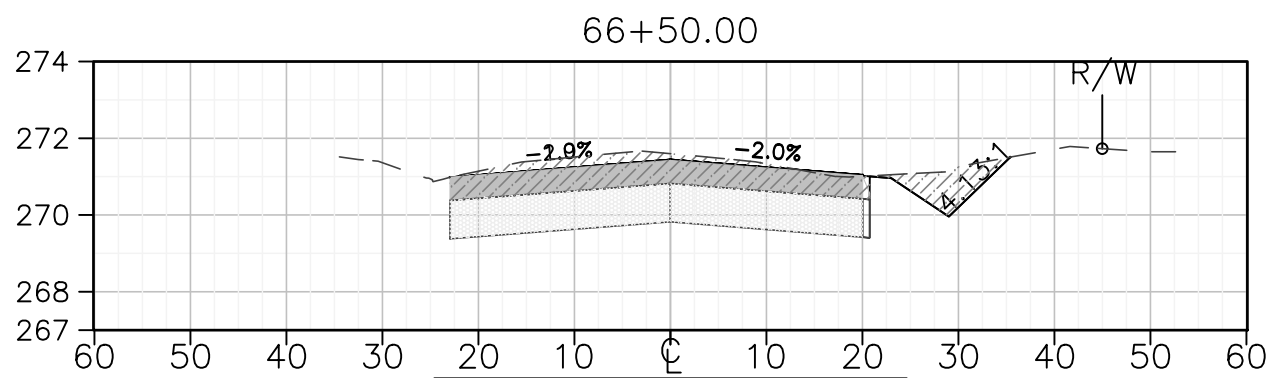


Total Volume Sta. 66+50.00			
Cut Area	Fill Area	Cum Cut	Cum Fill
40.88	0.00	3911.31	72.57

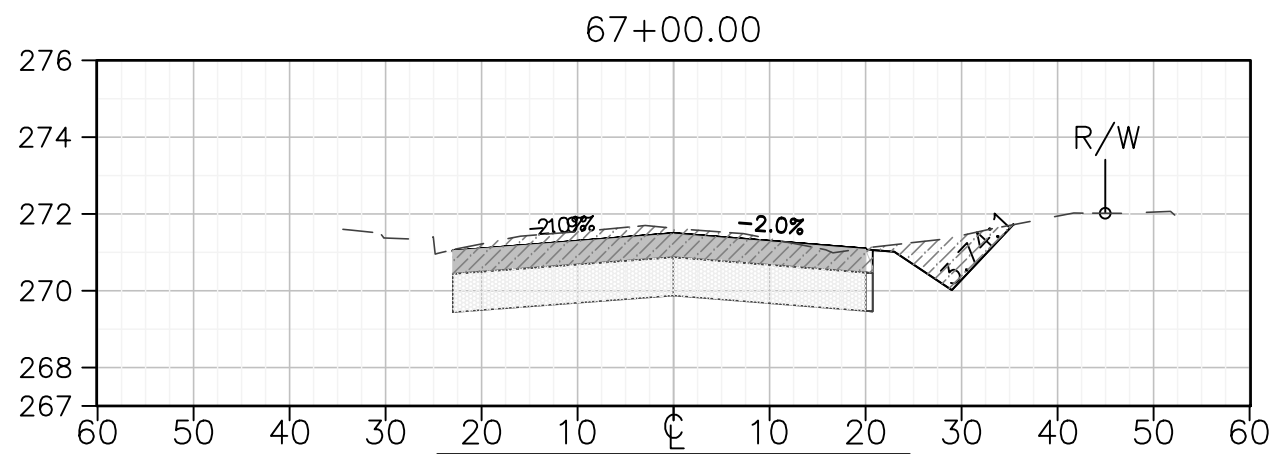

Total Volume Sta. 67+00.00			
Cut Area	Fill Area	Cum Cut	Cum Fill
41.72	0.00	3987.79	72.57

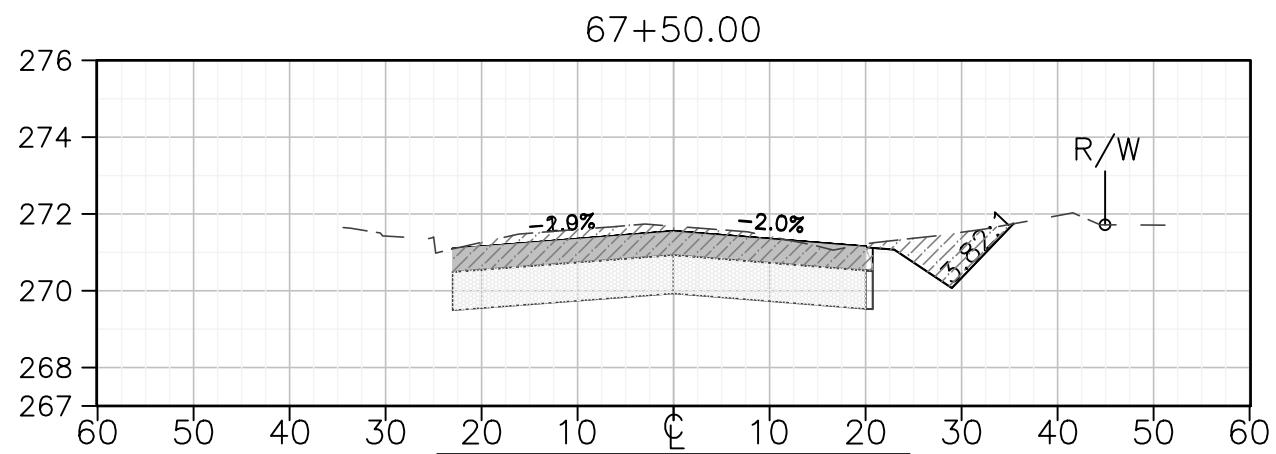

Total Volume Sta. 67+50.00			
Cut Area	Fill Area	Cum Cut	Cum Fill
42.29	0.00	4065.58	72.57

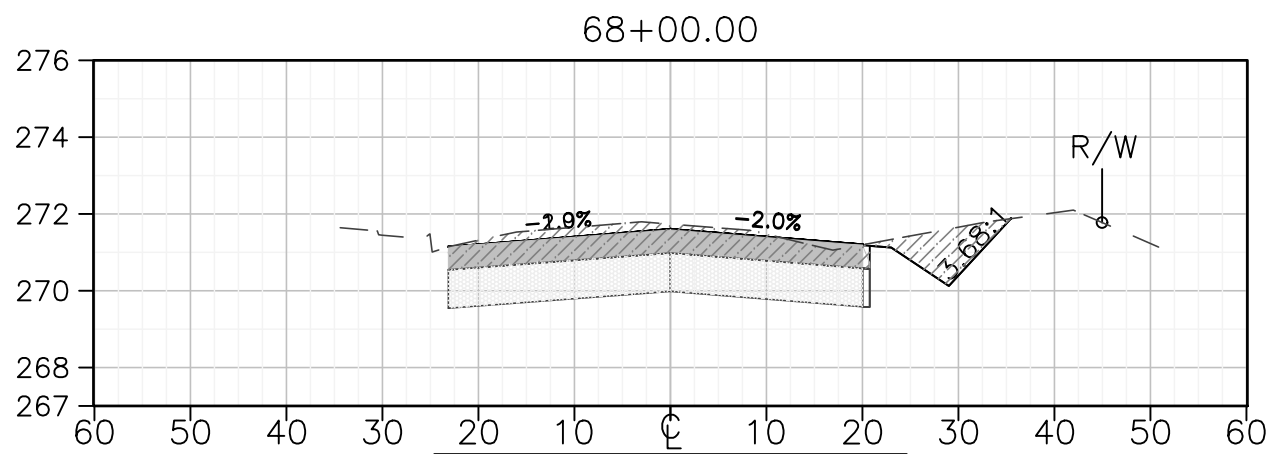

Total Volume Sta. 68+00.00			
Cut Area	Fill Area	Cum Cut	Cum Fill
42.32	0.00	4143.92	72.57


DEPARTMENT OF PUBLIC WORKS AND PLANNING

ROAD X-SECTION - FRUIT-MLK



PROJECT
JENSEN AVE. - RECONSTRUCT WITH
FDR-C
FRUIT - MLK

SCALE

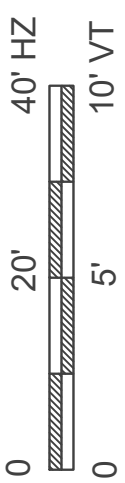

DATE

3-18-25
3-18-25
3-18-25

DESIGNED: DK

DRAWN: DK

CHECKED: SA




ROAD NO. S0200

BRIDGE NO. NA

SHEET NO. 5










DRAWING NO. 11290

TOTAL 9

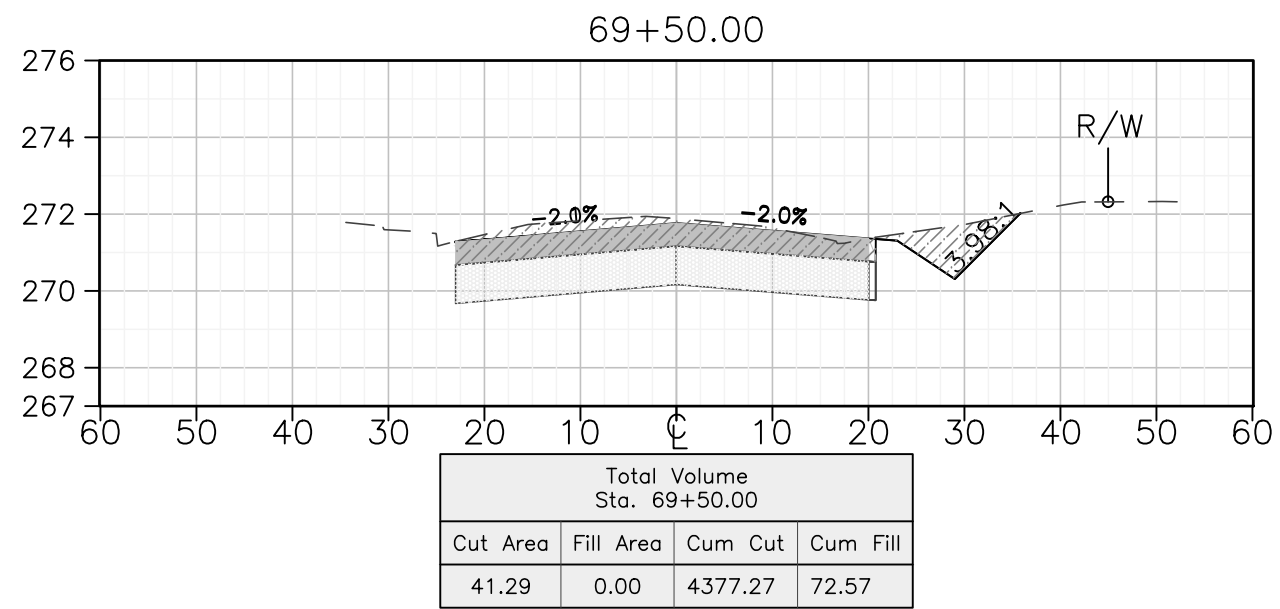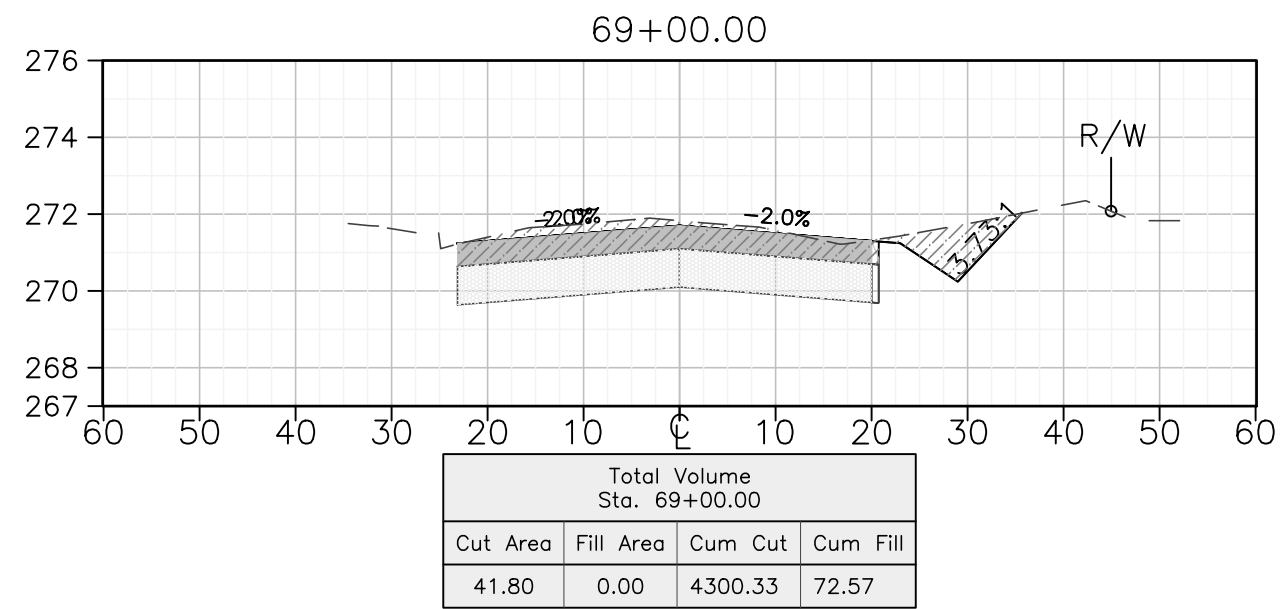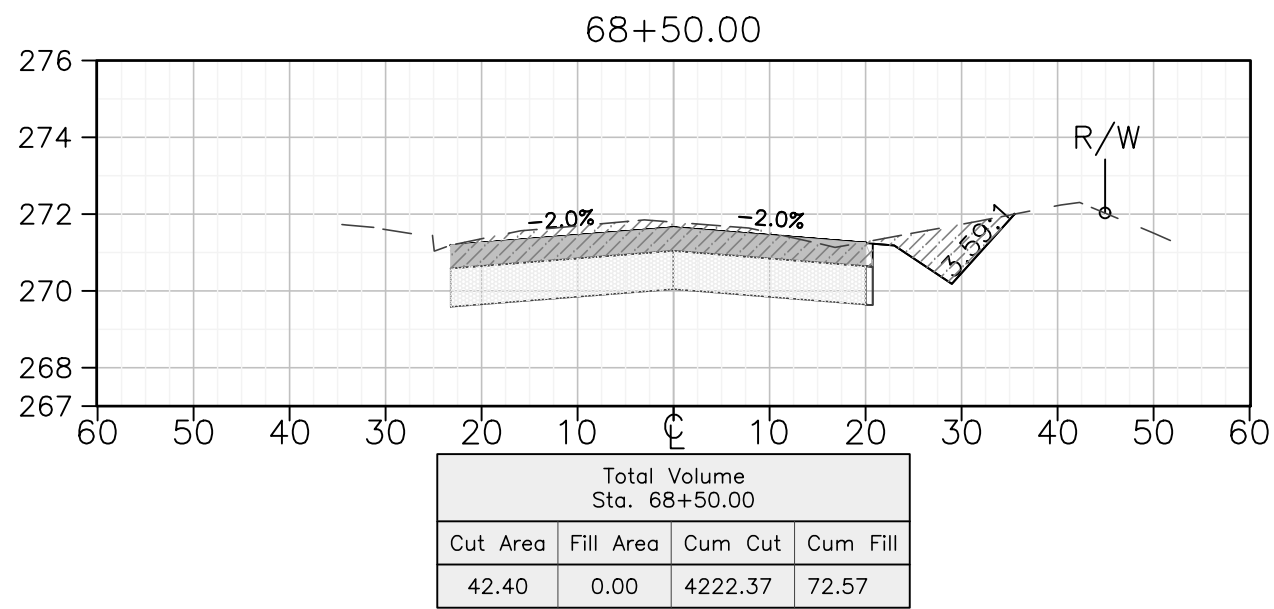















LEGEND:

	CUT AREA
	FILL AREA
	AC
	FDR-C

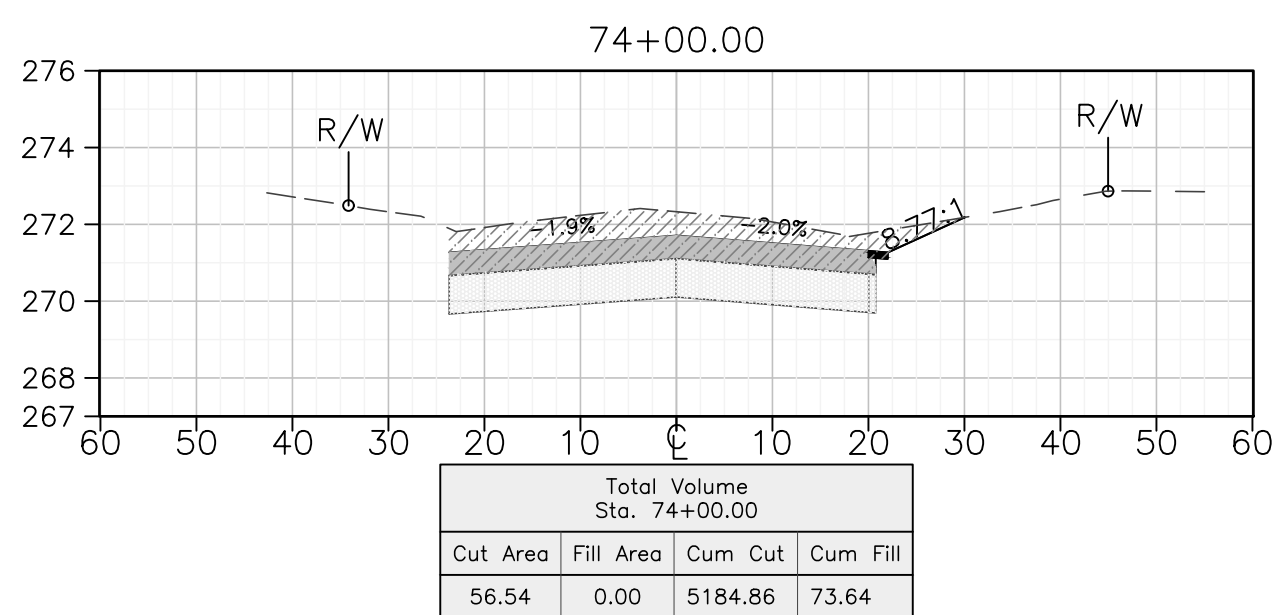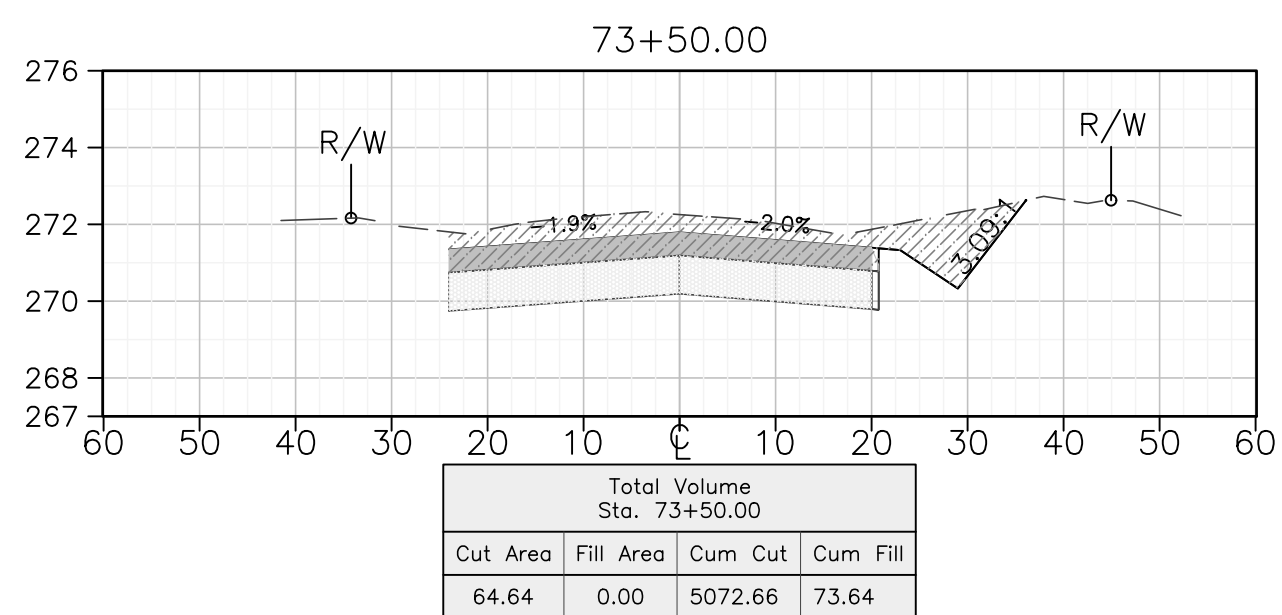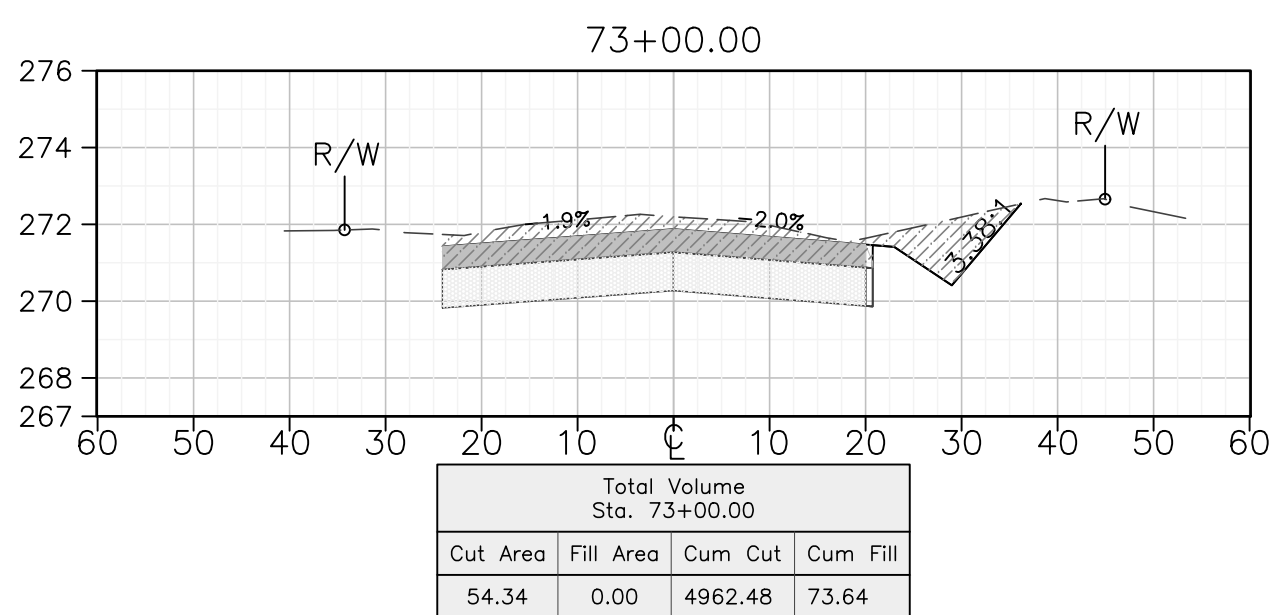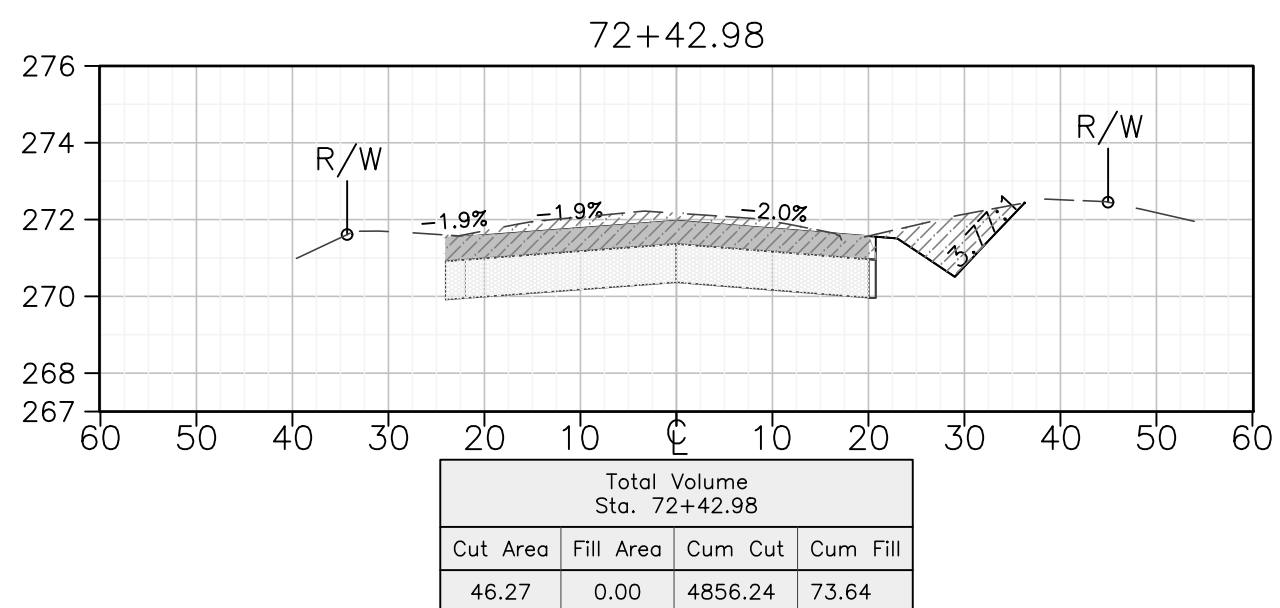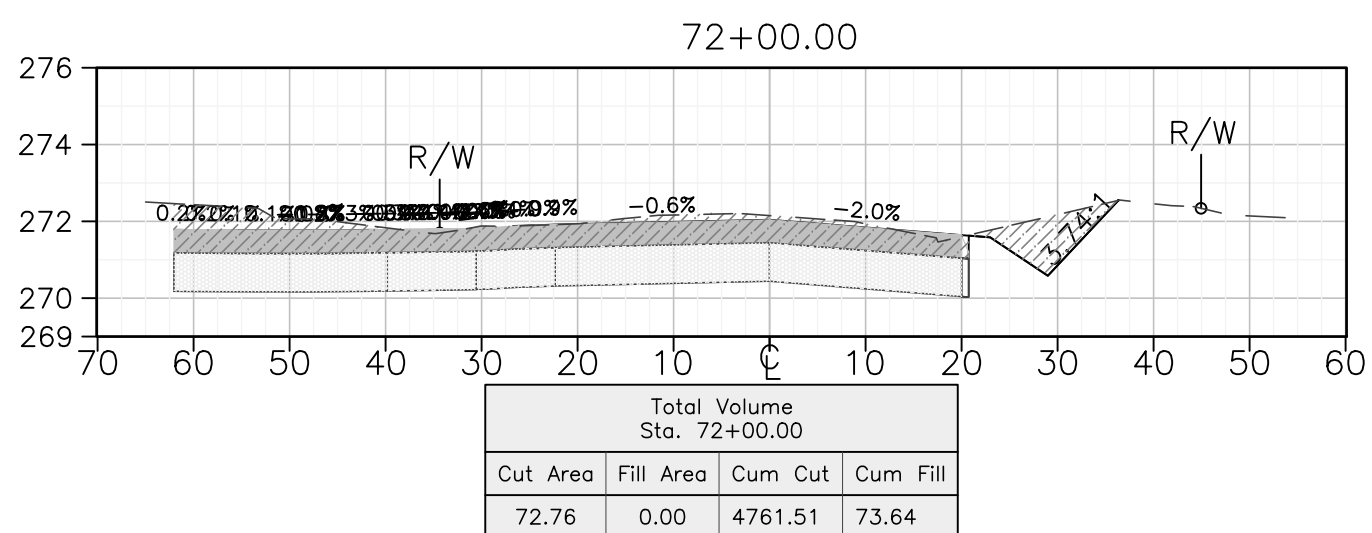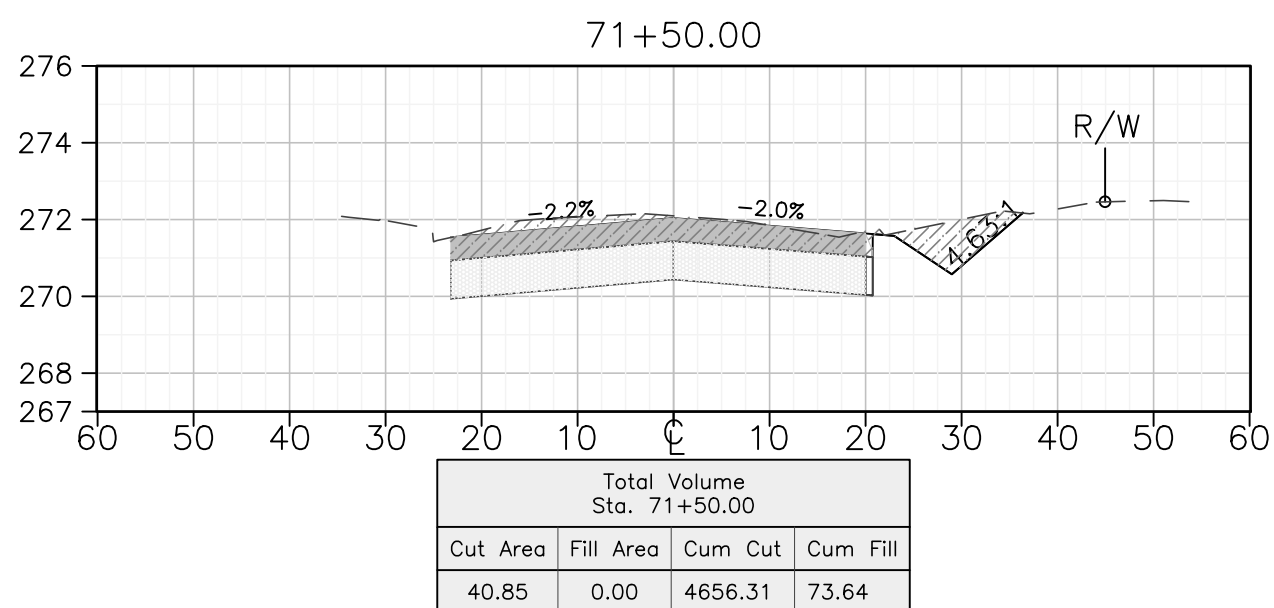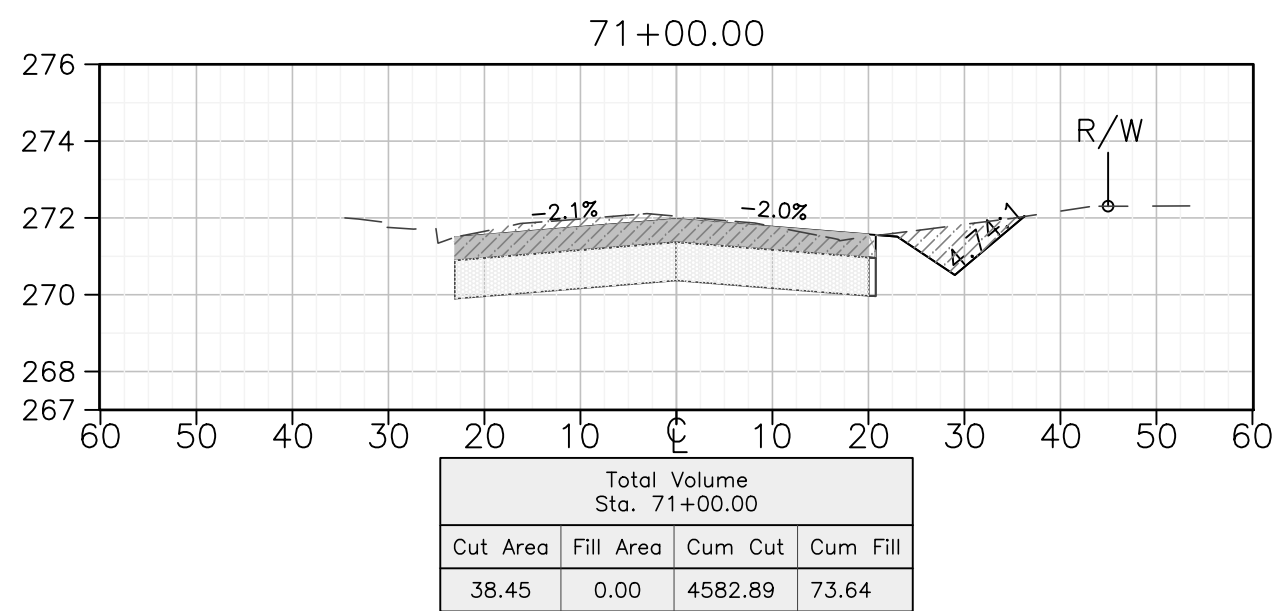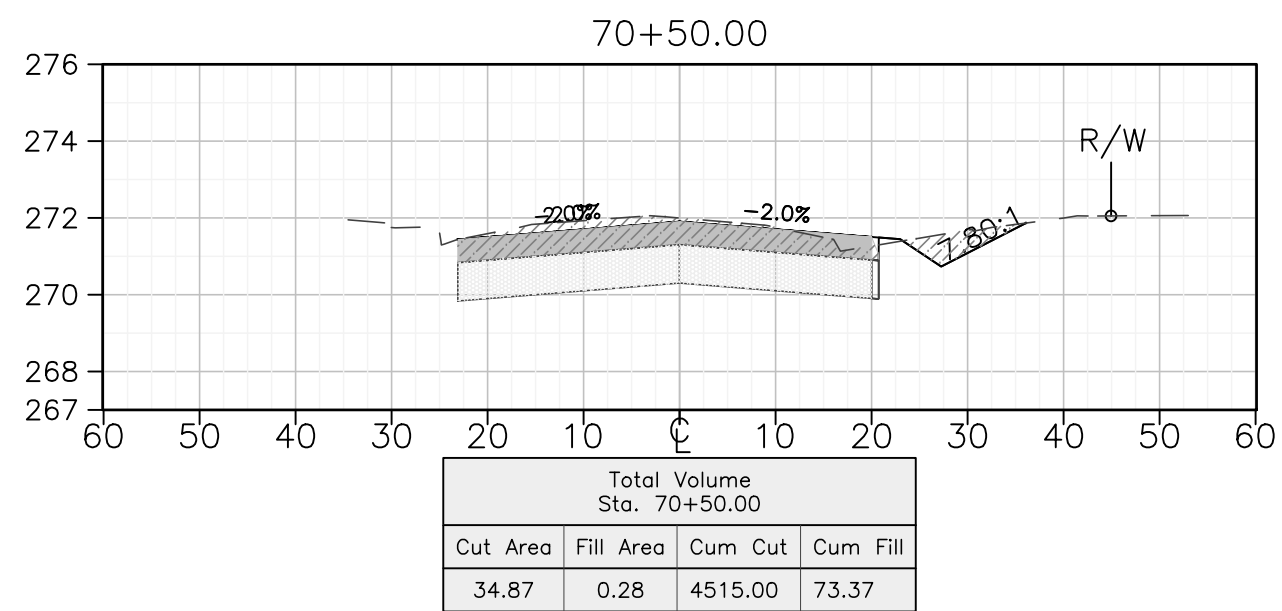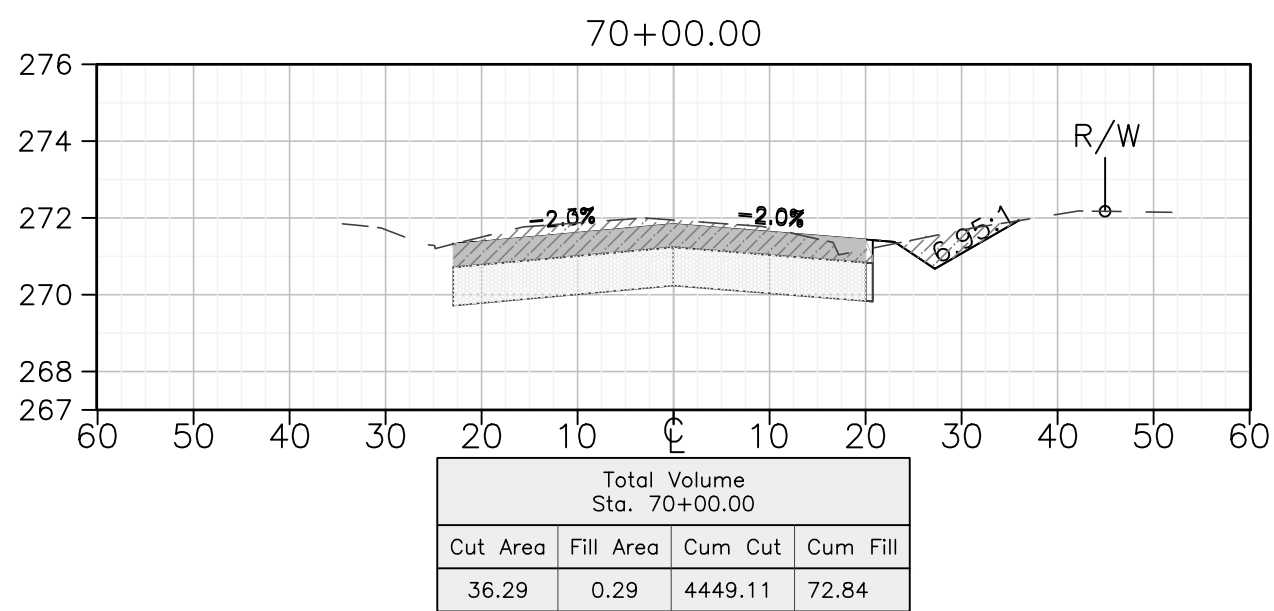

NOTE:
ROADWAY EXCAVATION FROM STA. 72+43 TO STA. 83+00 REFER TO
CONSTRUCTION DETAIL ON JENSEN IMPROVEMENTS PLAN SET SHEET 18
AND SPECIFICATION SECTION 30-4.03C.1

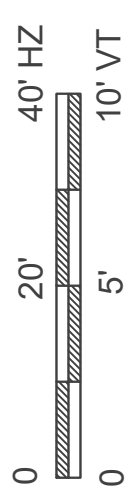

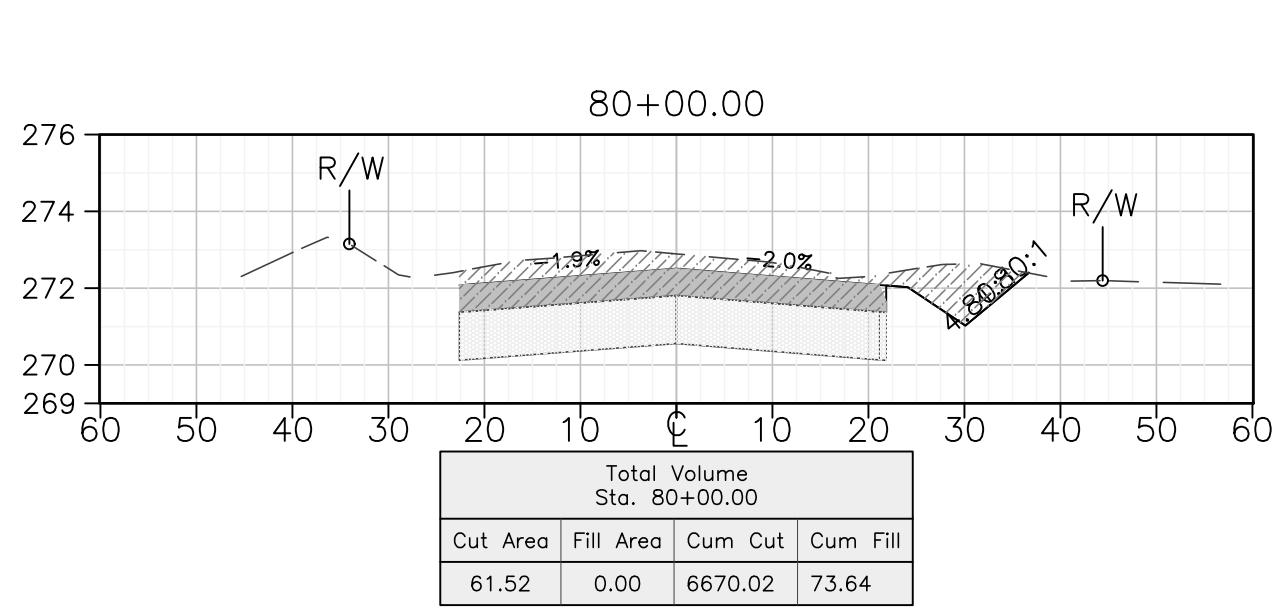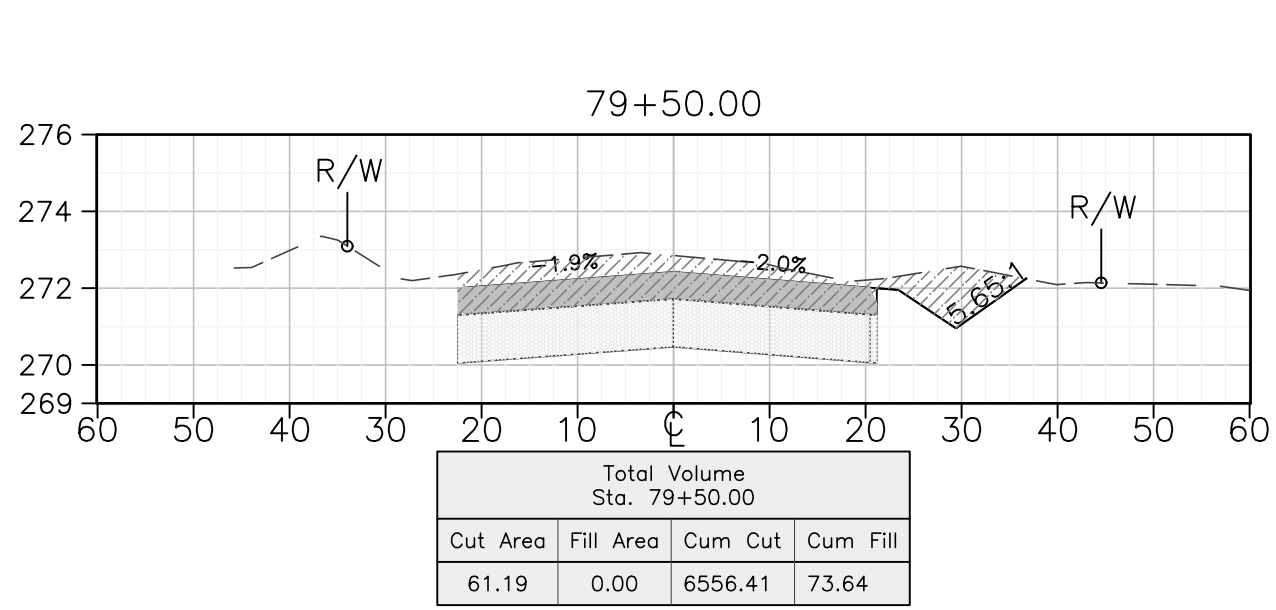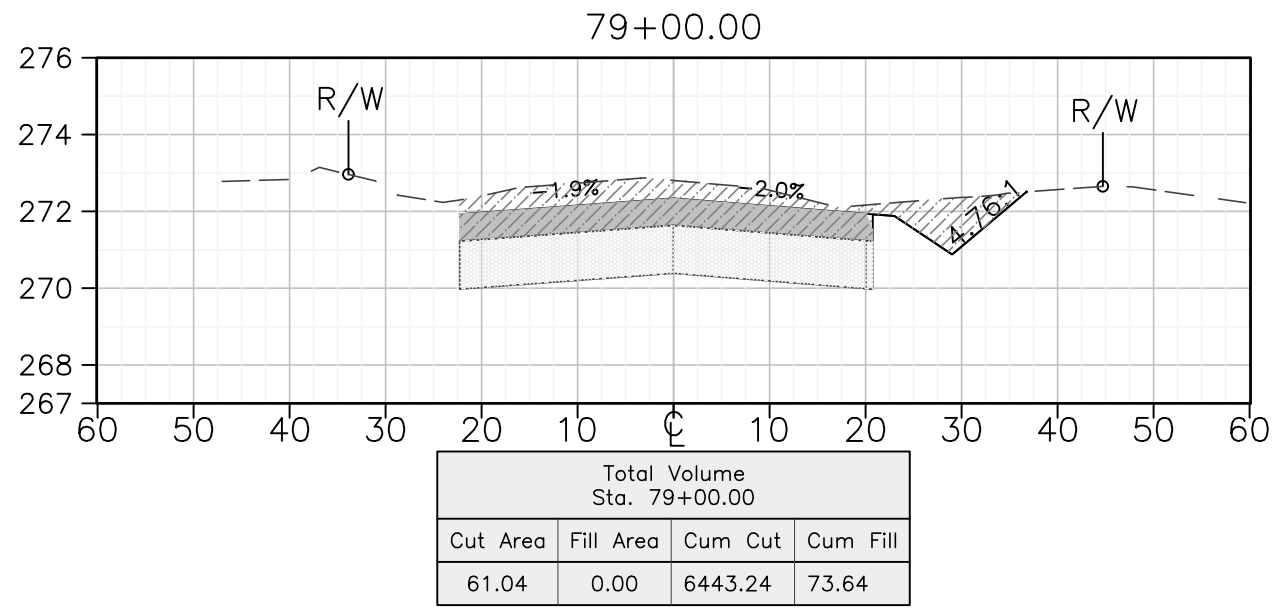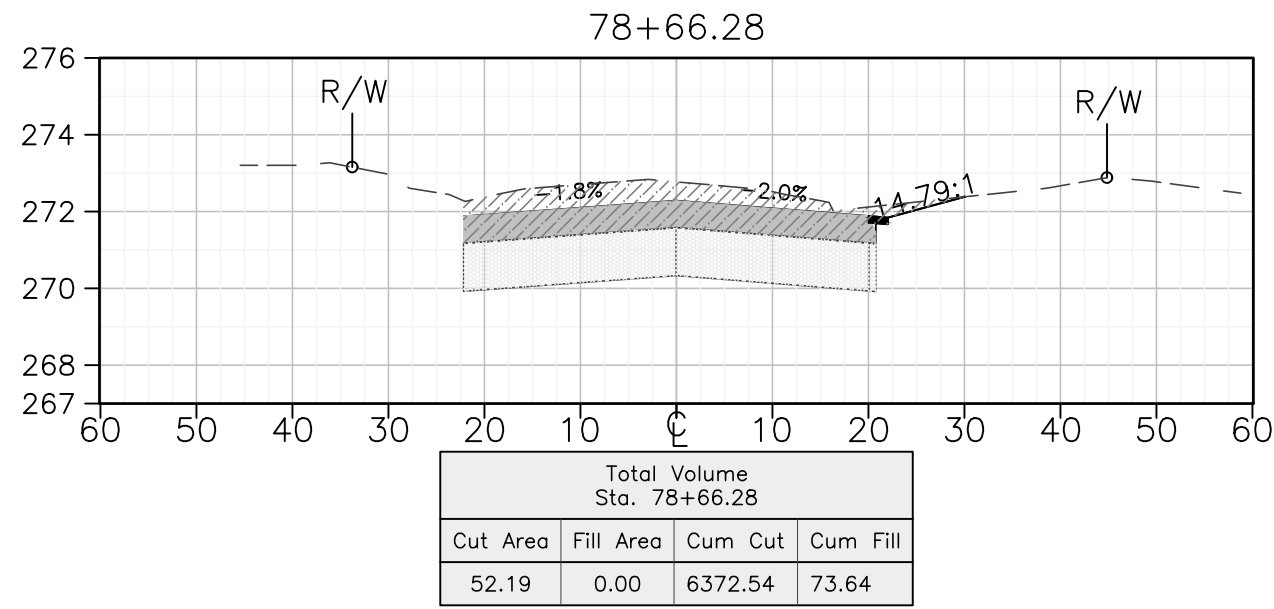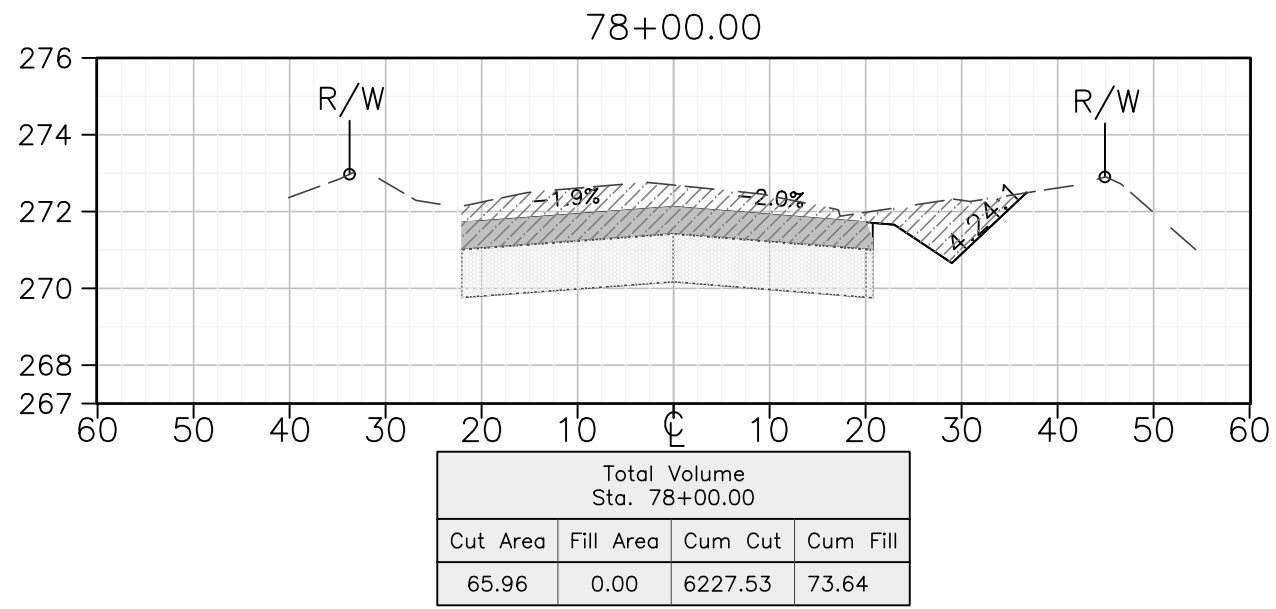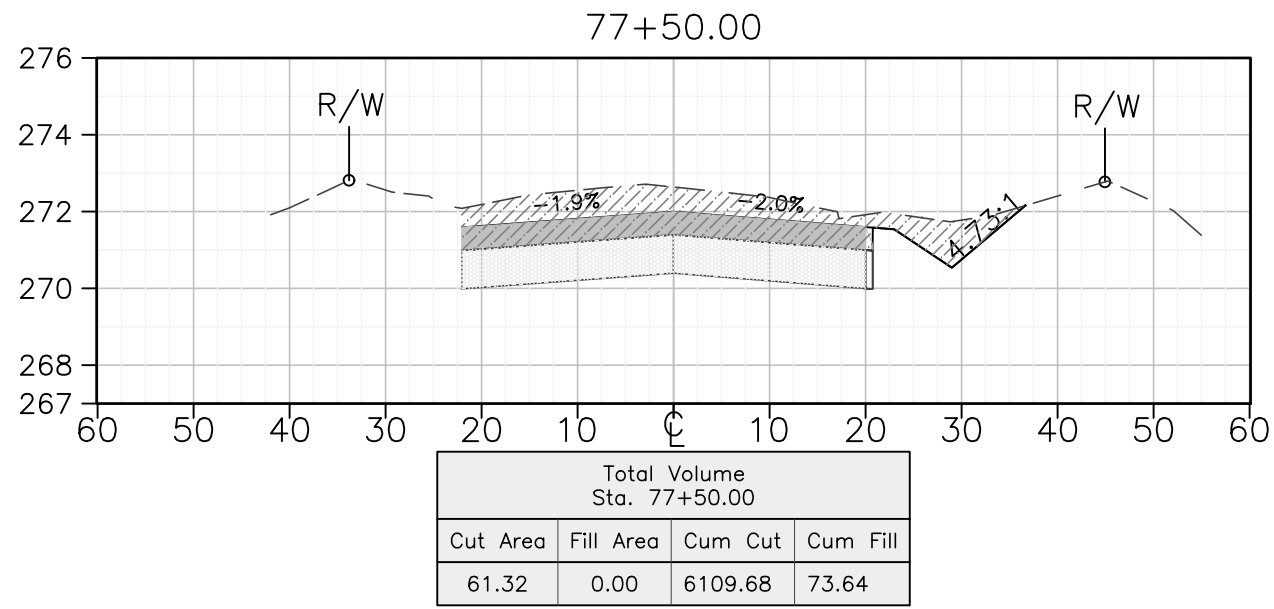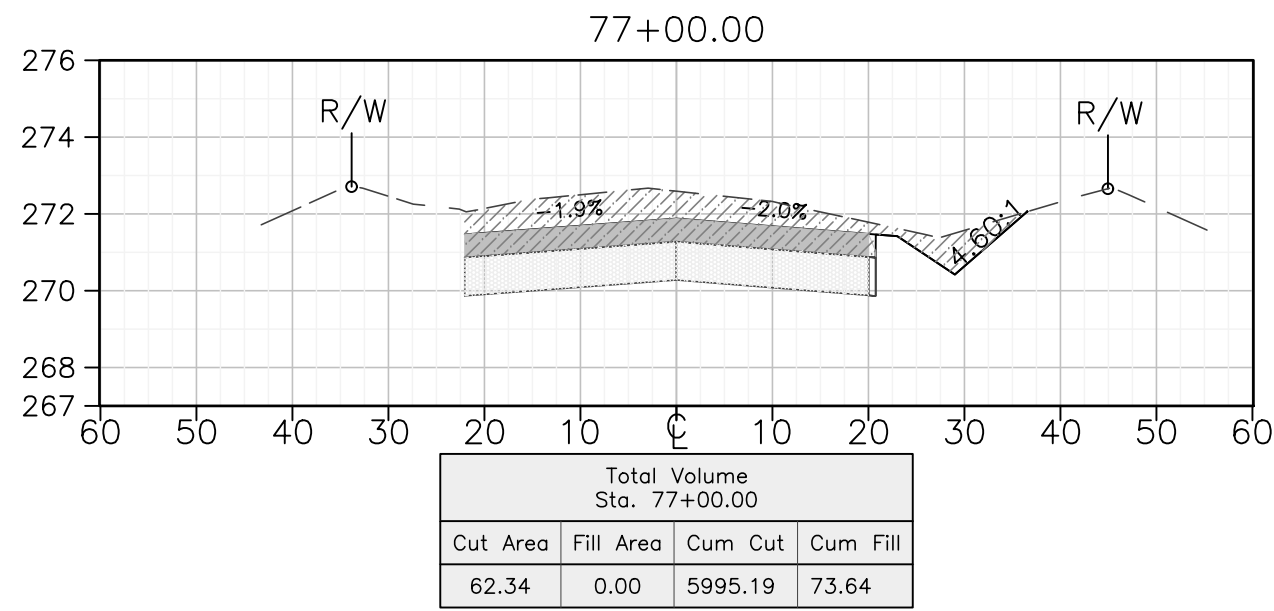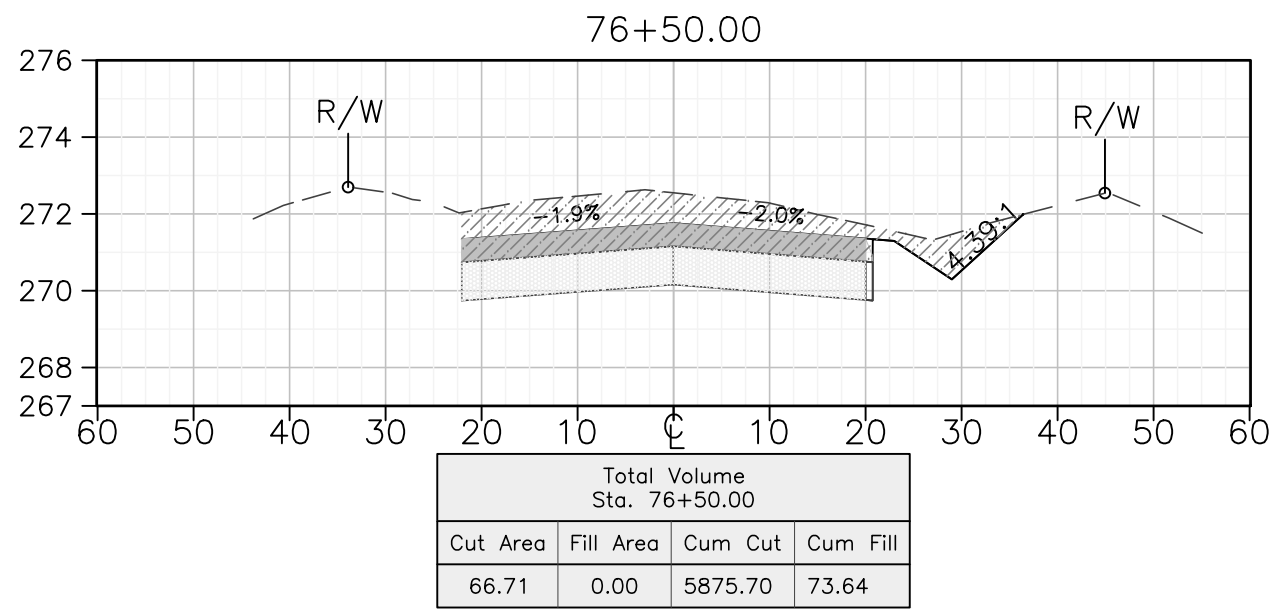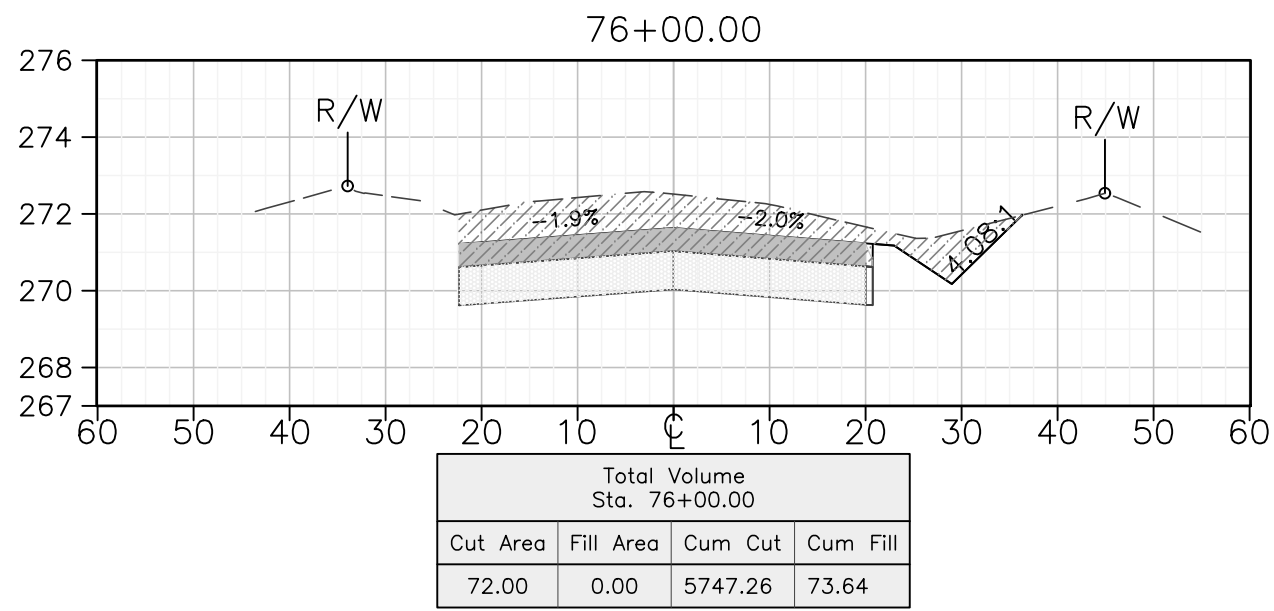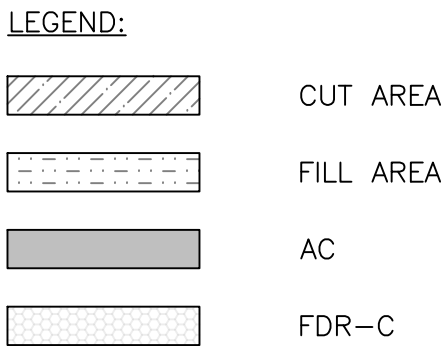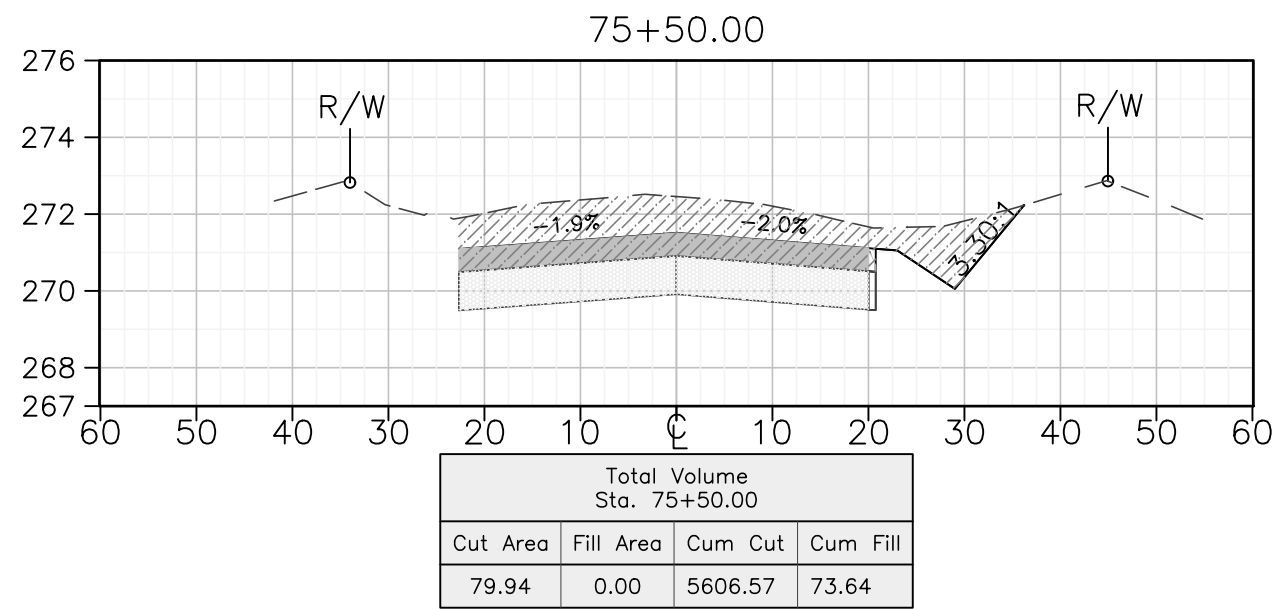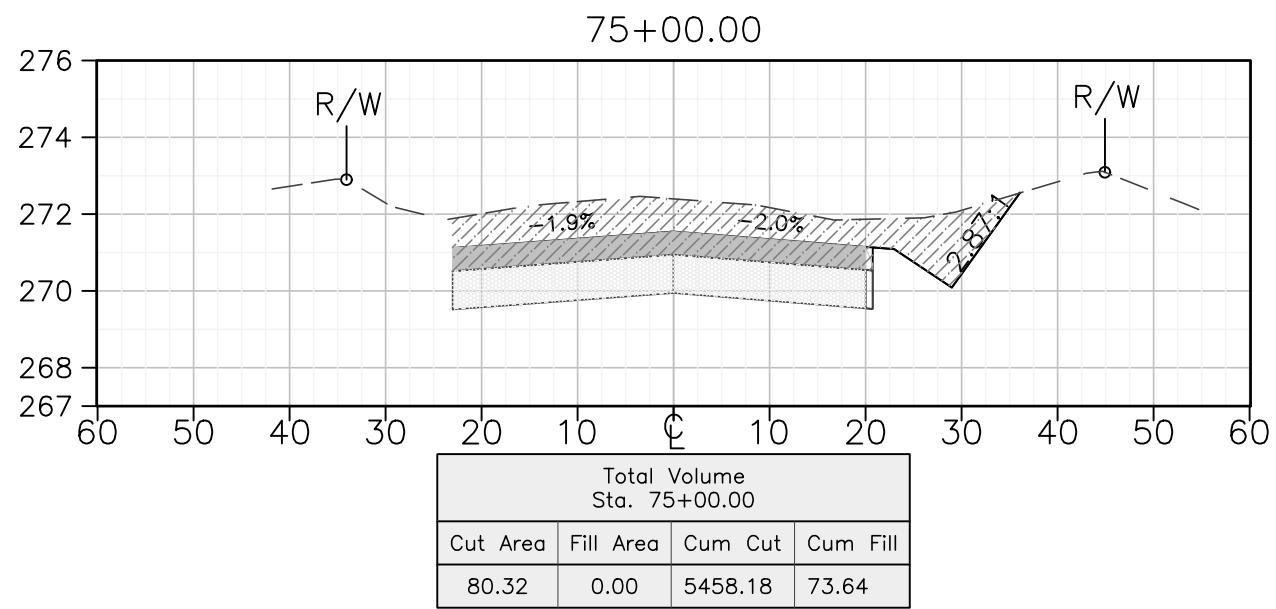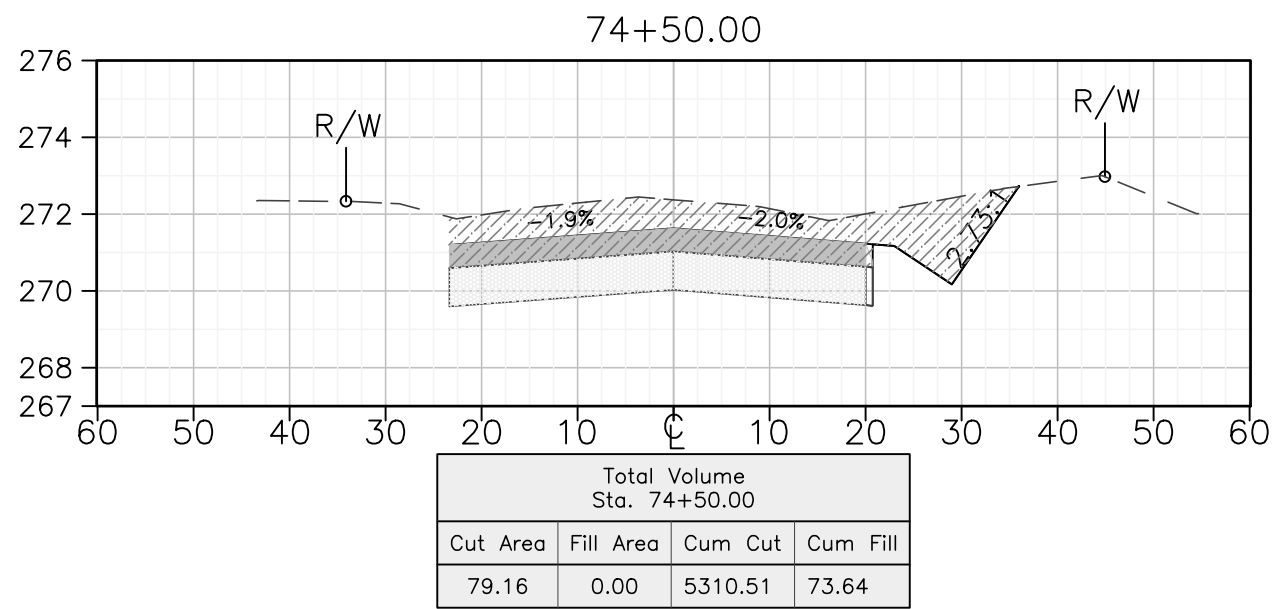

NOTE:
ROADWAY EXCAVATION FROM STA. 72+43 TO STA. 83+00 REFER TO
CONSTRUCTION DETAIL ON JENSEN IMPROVEMENTS PLAN SET SHEET 18
AND SPECIFICATION SECTION 30-4.03C.1

THESE CROSS SECTIONS ARE FOR THE CONTRACTOR'S INFORMATION ONLY. THEY ARE NOT TO BE CONSIDERED TO BE PART OF THE CONTRACT DOCUMENTS AND SHALL HAVE NO BEARING WHATSOEVER ON THE INTERPRETATION OF THE STANDARD SPECIFICATIONS, THE STANDARD PLANS, THE SPECIAL PROVISIONS, NOR SHALL THEY HAVE ANY BEARING WHATSOEVER ON THE INTERPRETATION OF THE OTHER PUBLICATIONS REFERENCED THEREIN.


DEPARTMENT OF PUBLIC WORKS AND PLANNING

ROAD X-SECTION - FRUIT-MLK



PROJECT
JENSEN AVE. - RECONSTRUCT WITH
FDR-C
FRUIT - MLK

SCALE

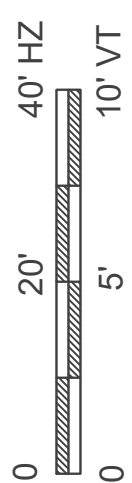

DATE

3-18-25
3-18-25
3-18-25

DESIGNED: DK
DRAWN: DK
CHECKED: SA













ROAD NO. S0200

BRIDGE NO. NA













SHEET NO. 7

DRAWING NO. 11290

TOTAL 9

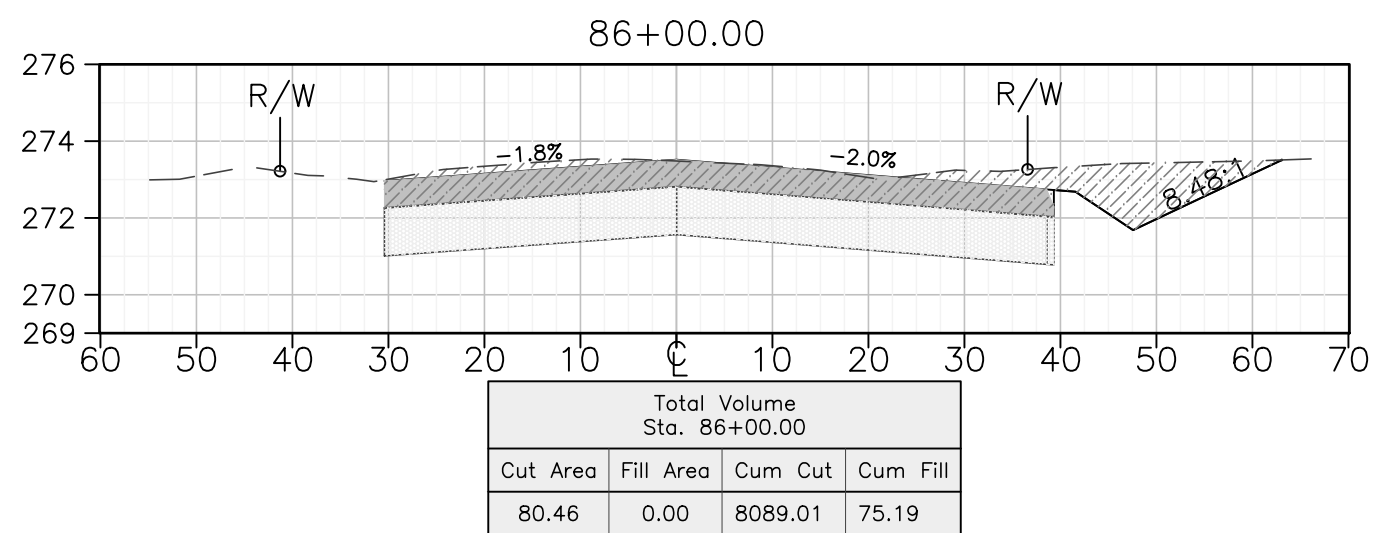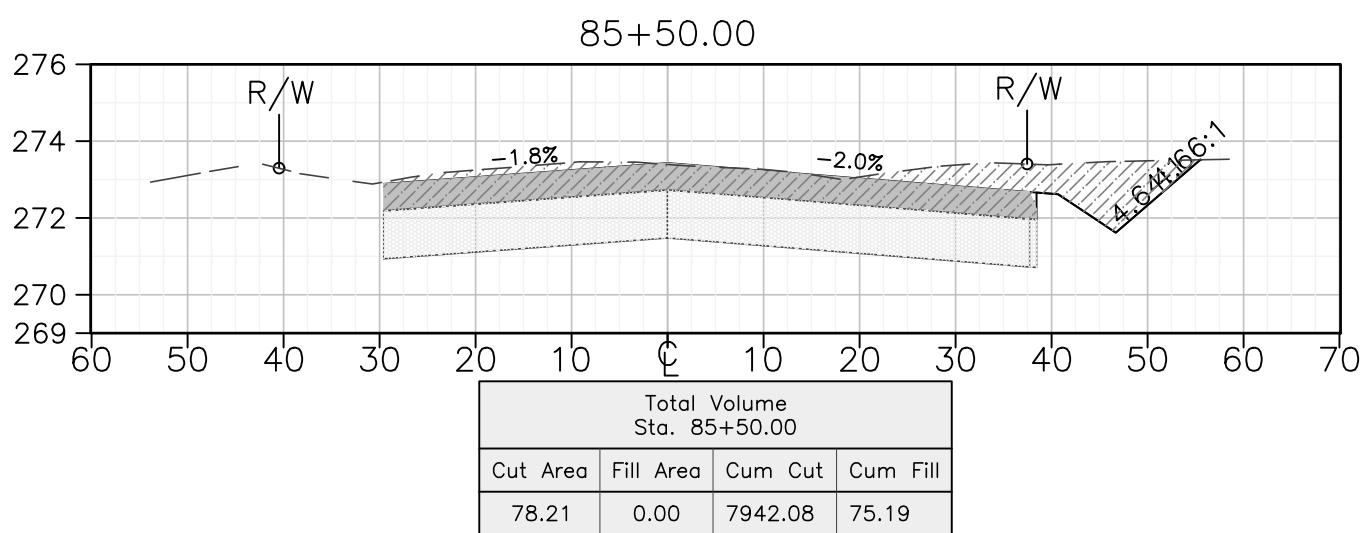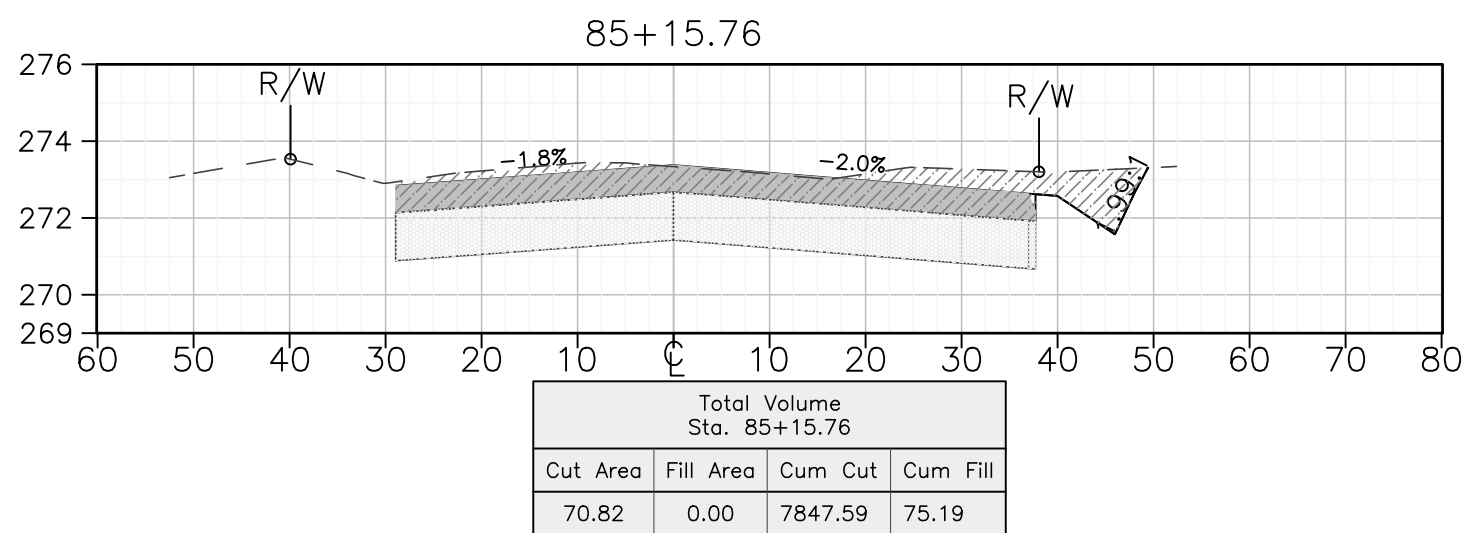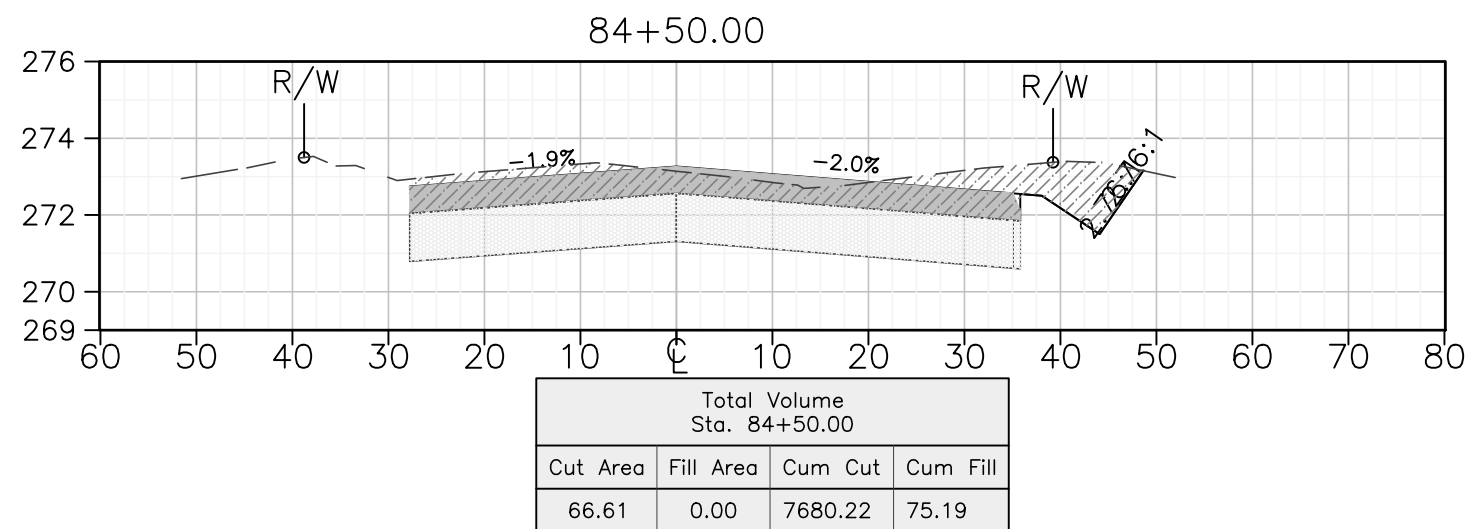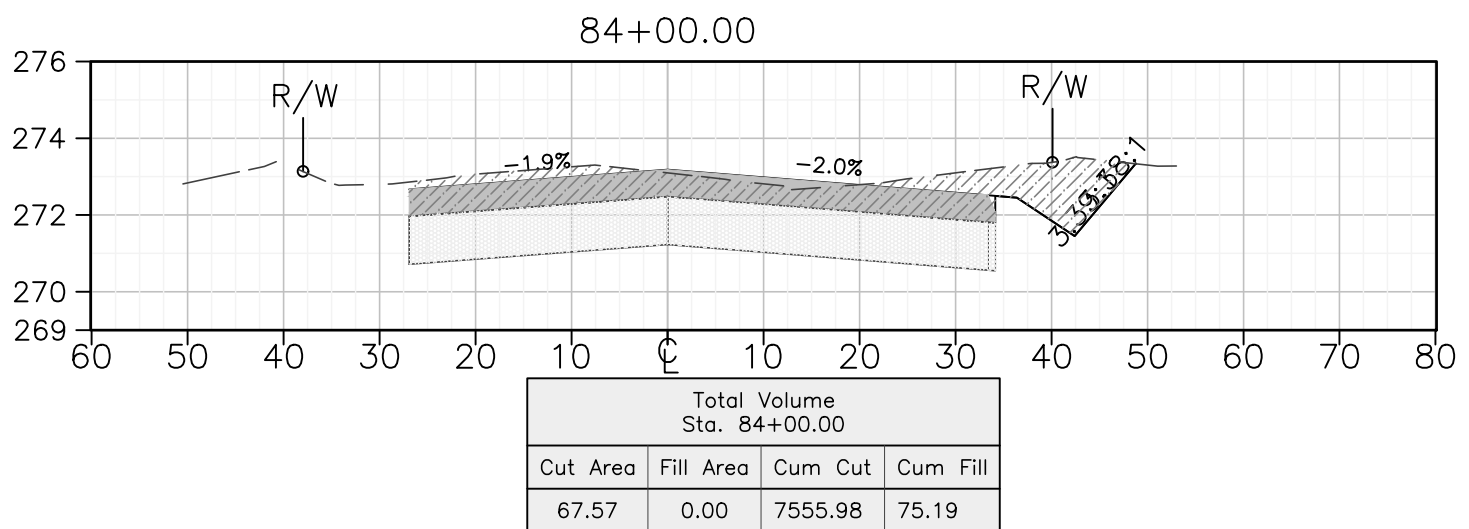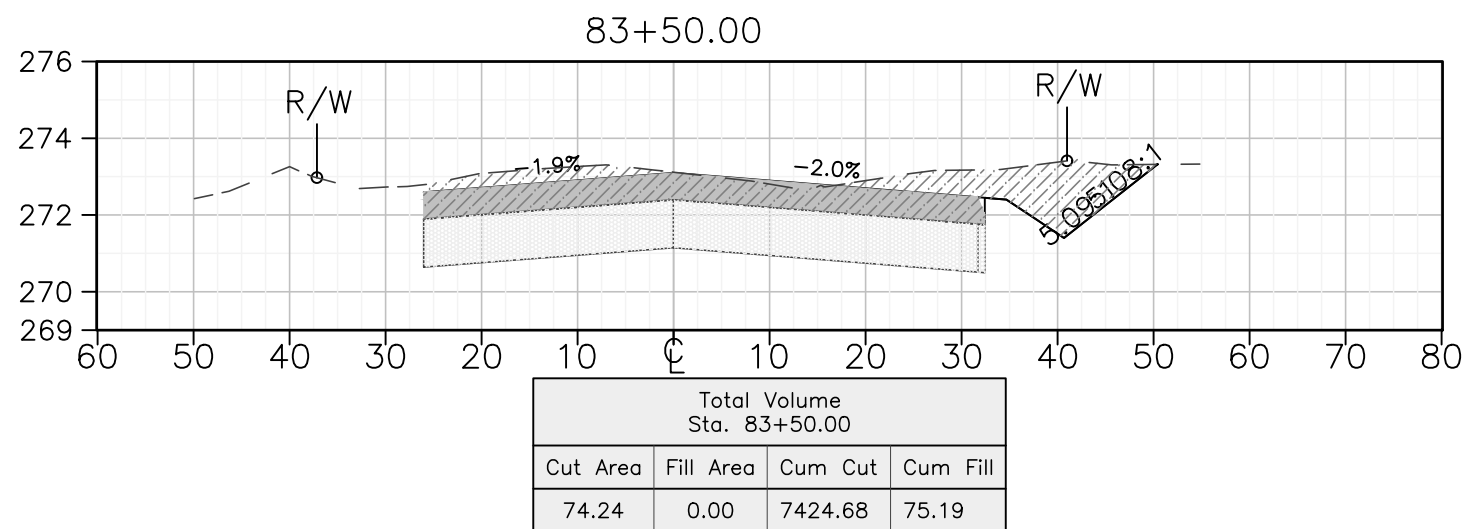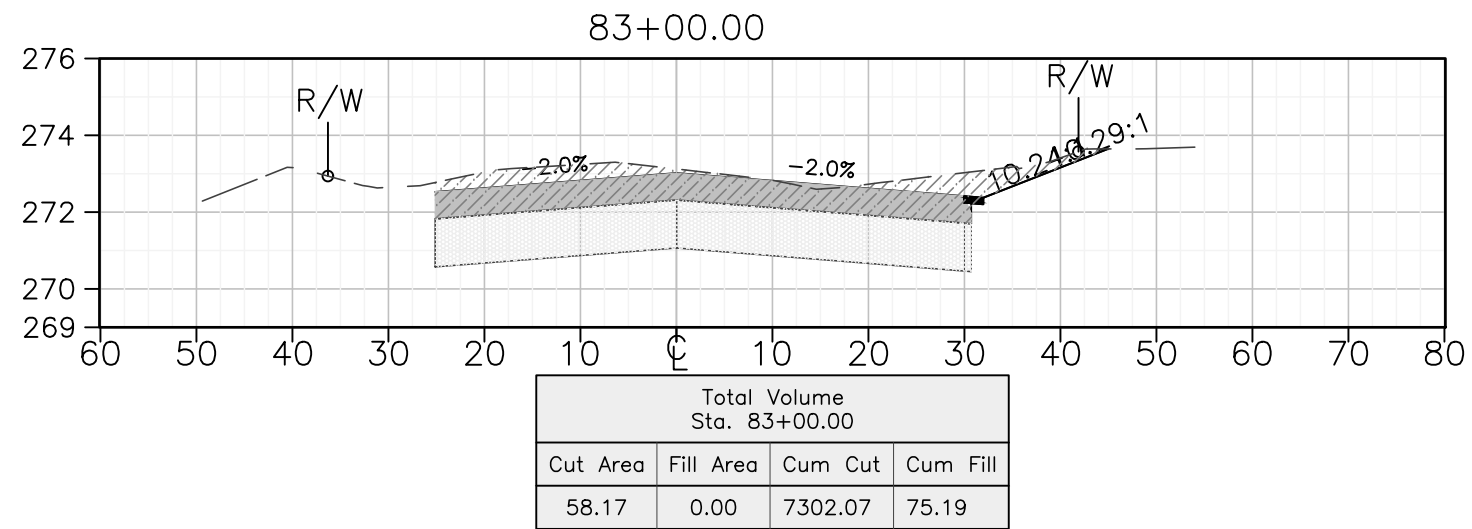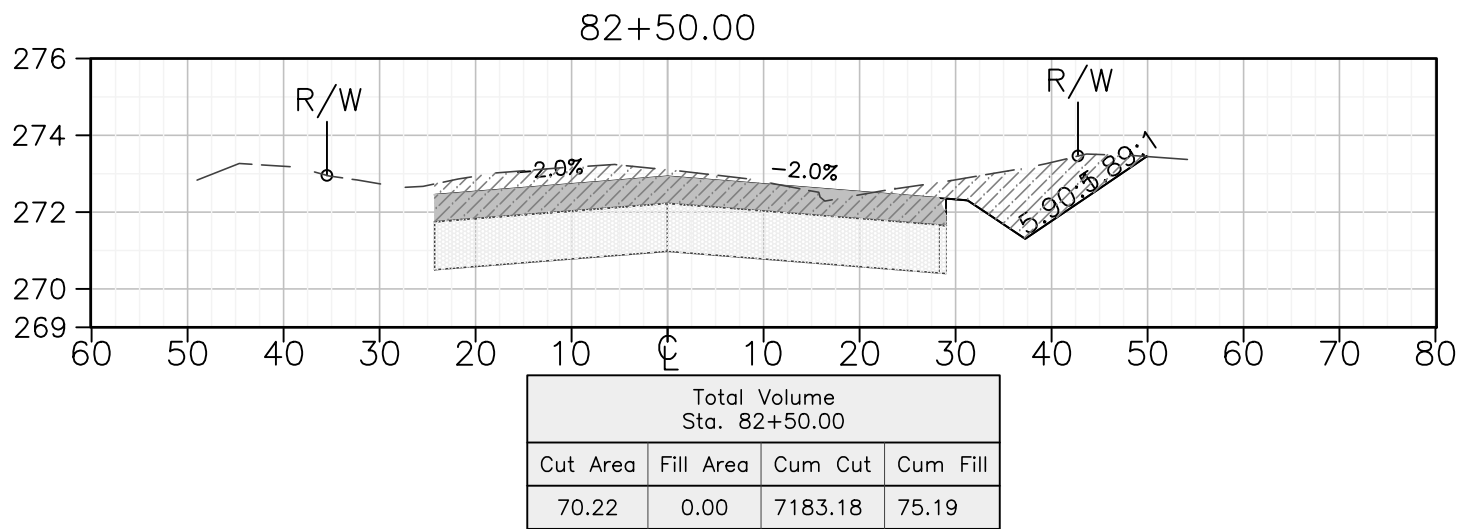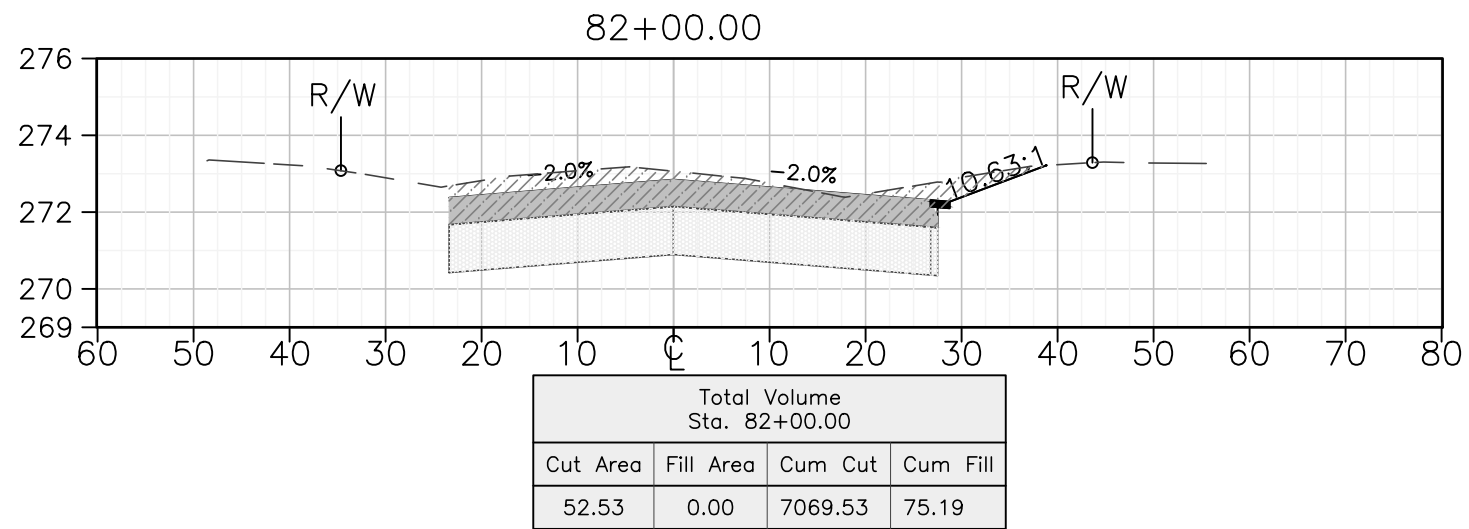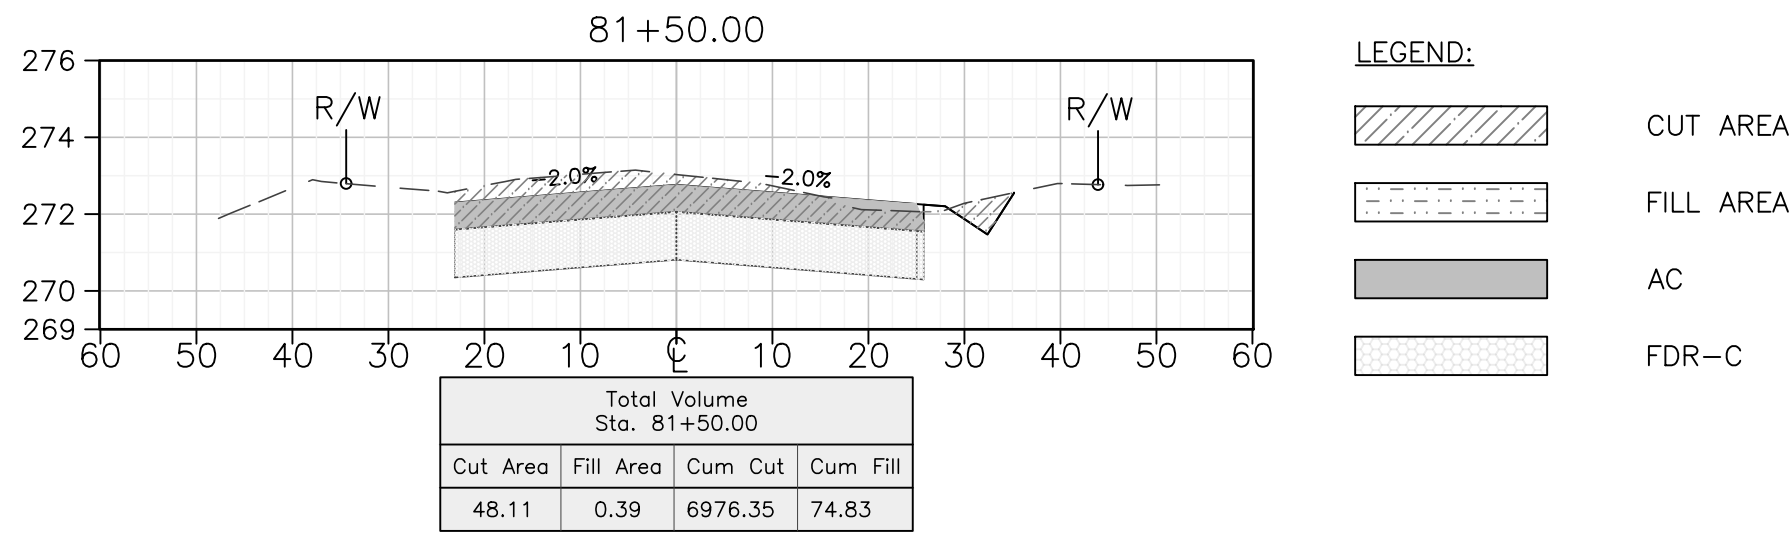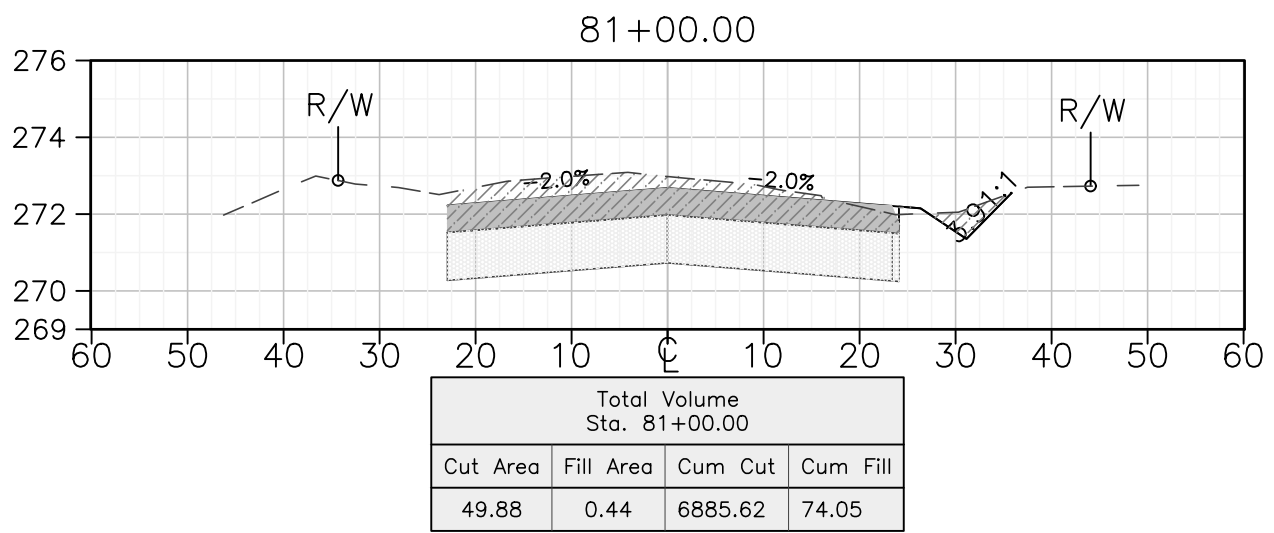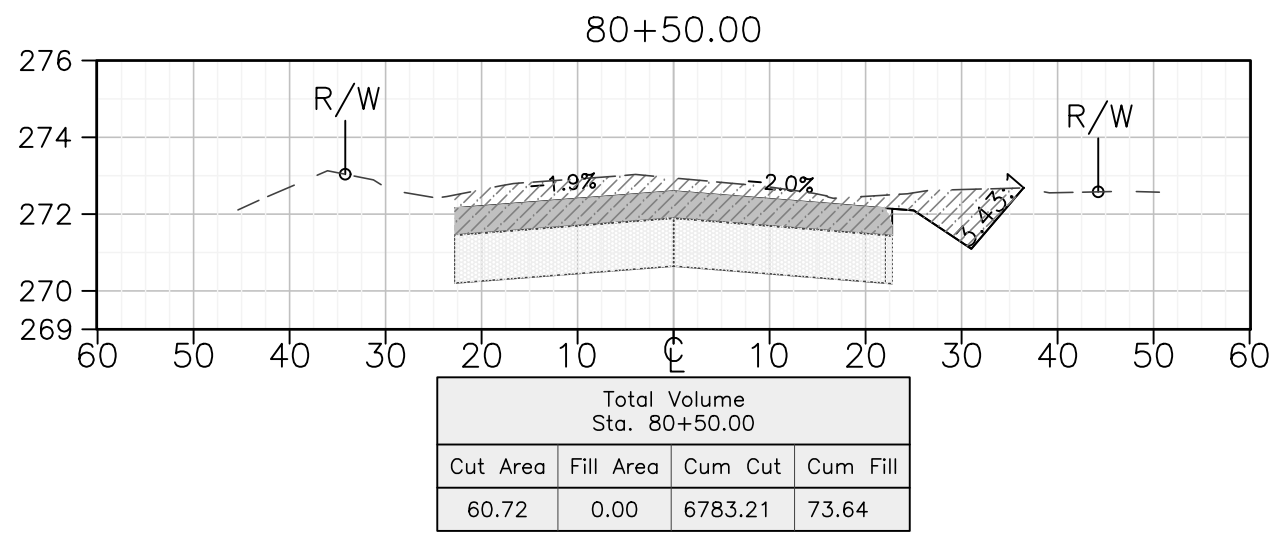

NOTE:
ROADWAY EXCAVATION FROM STA. 72+43 TO STA. 83+00 REFER TO
CONSTRUCTION DETAIL ON JENSEN IMPROVEMENTS PLAN SET SHEET 18
AND SPECIFICATION SECTION 30-4.03C.1

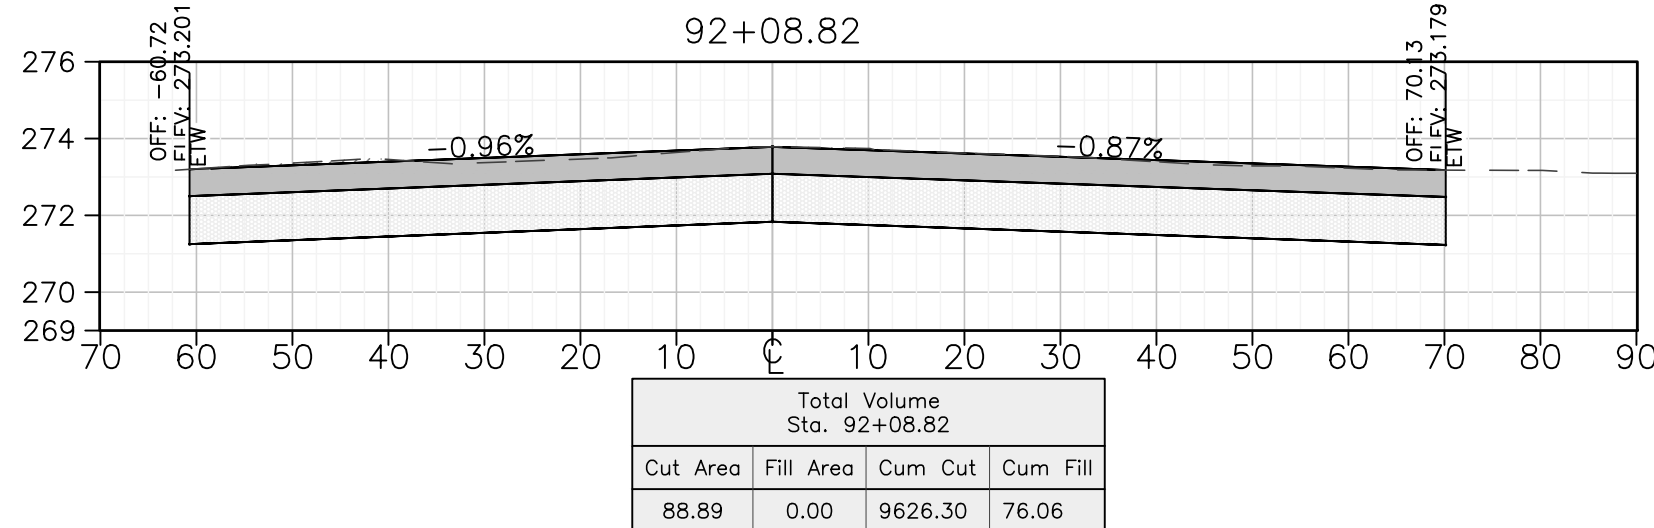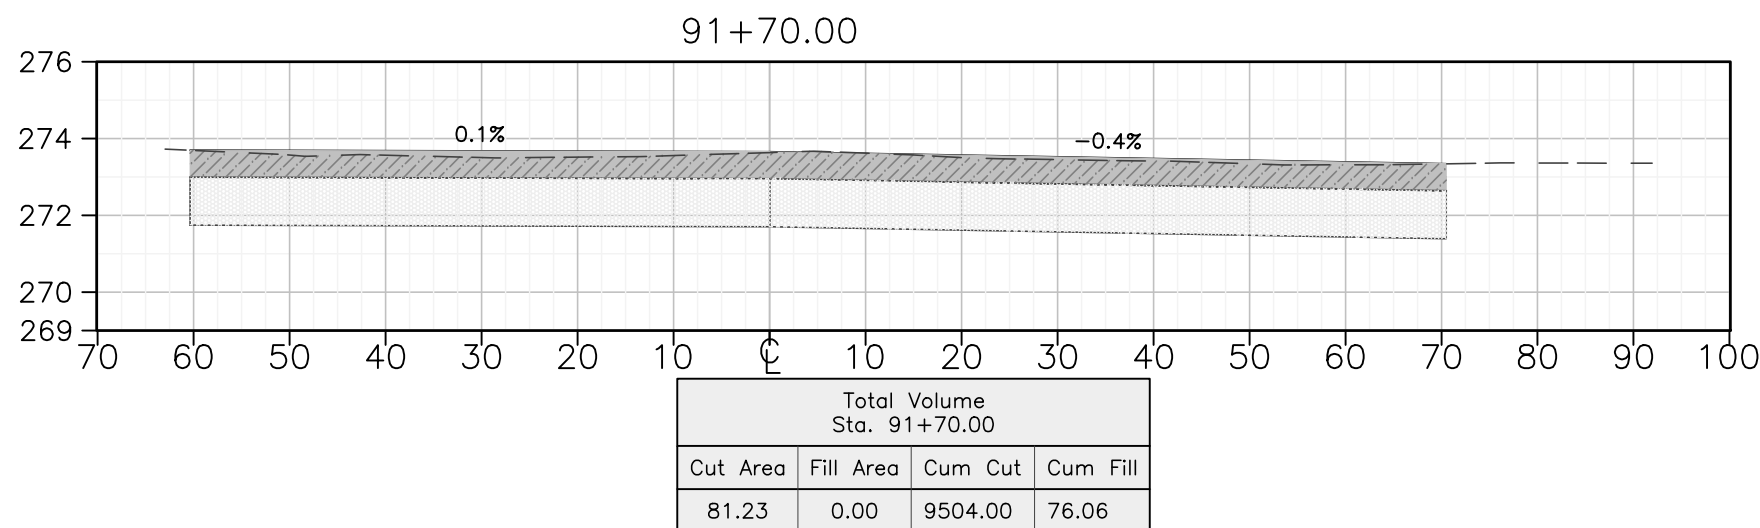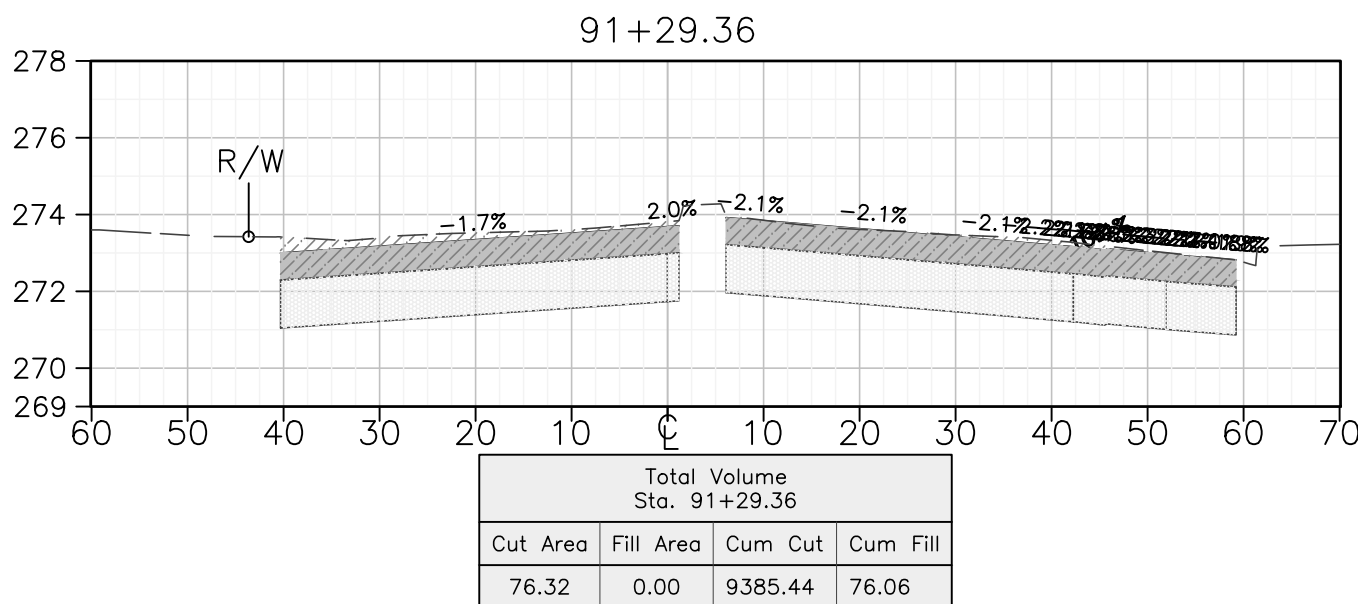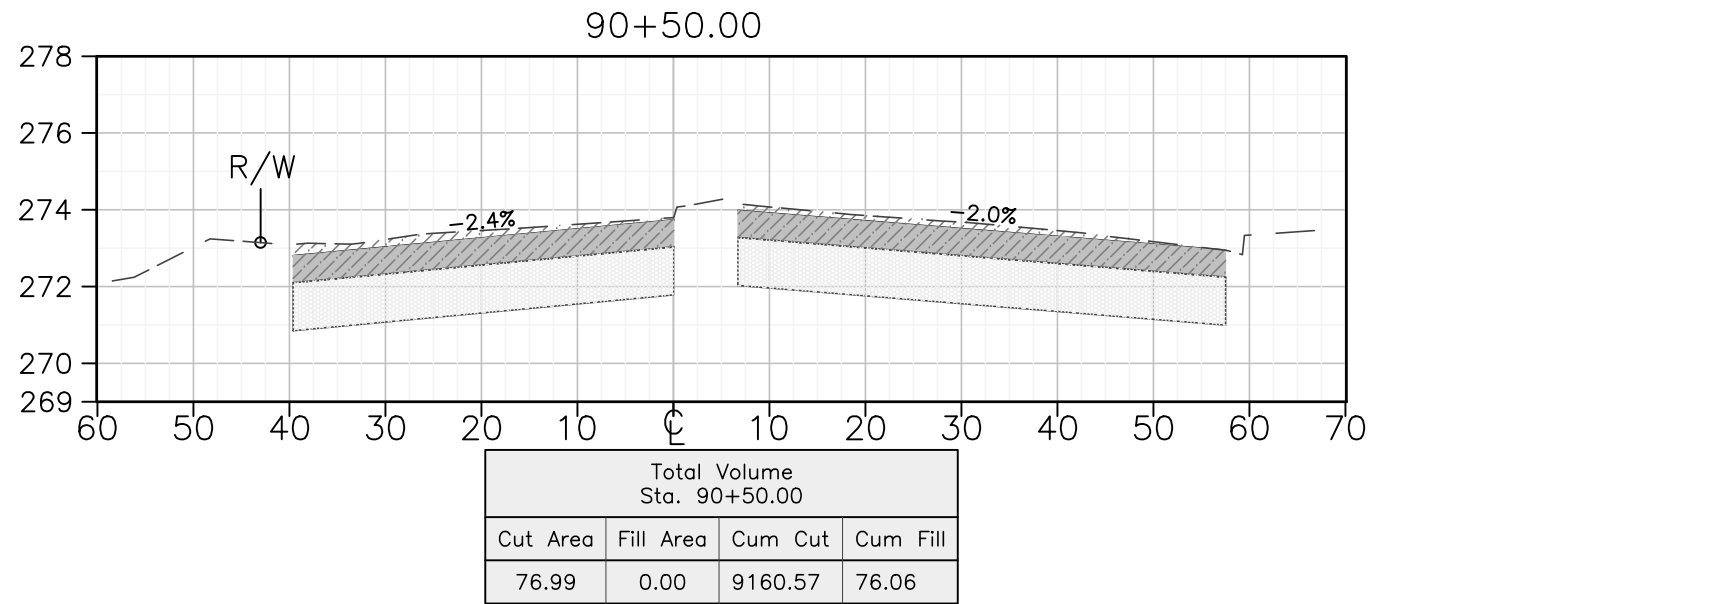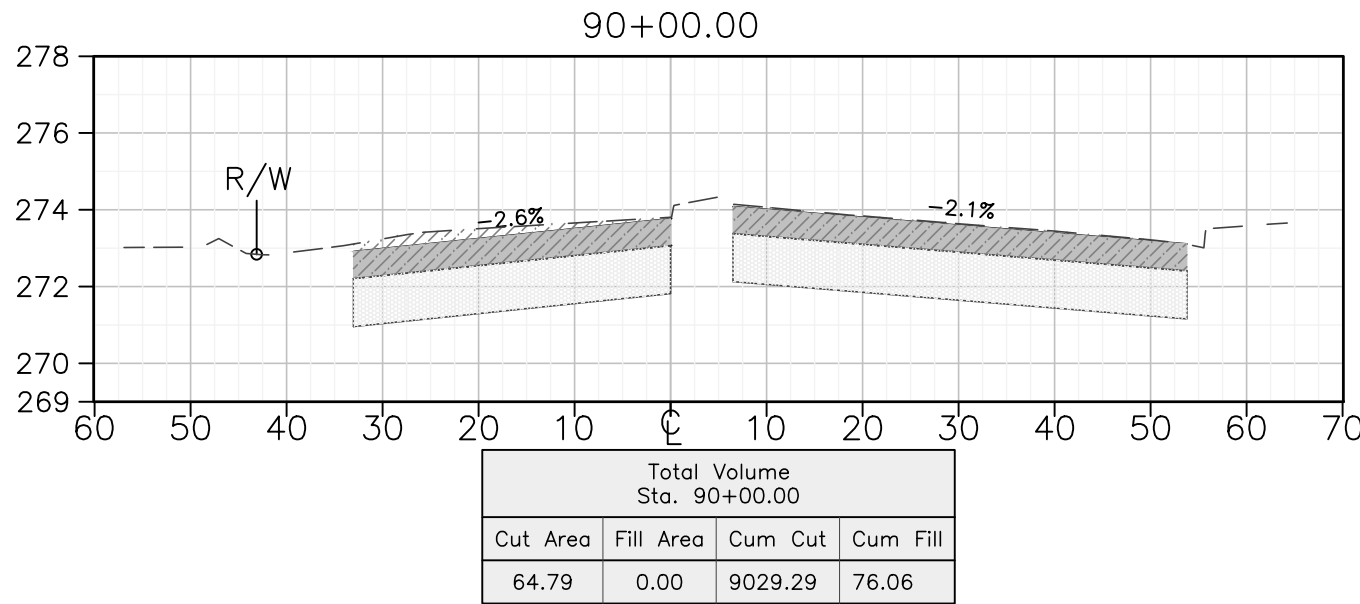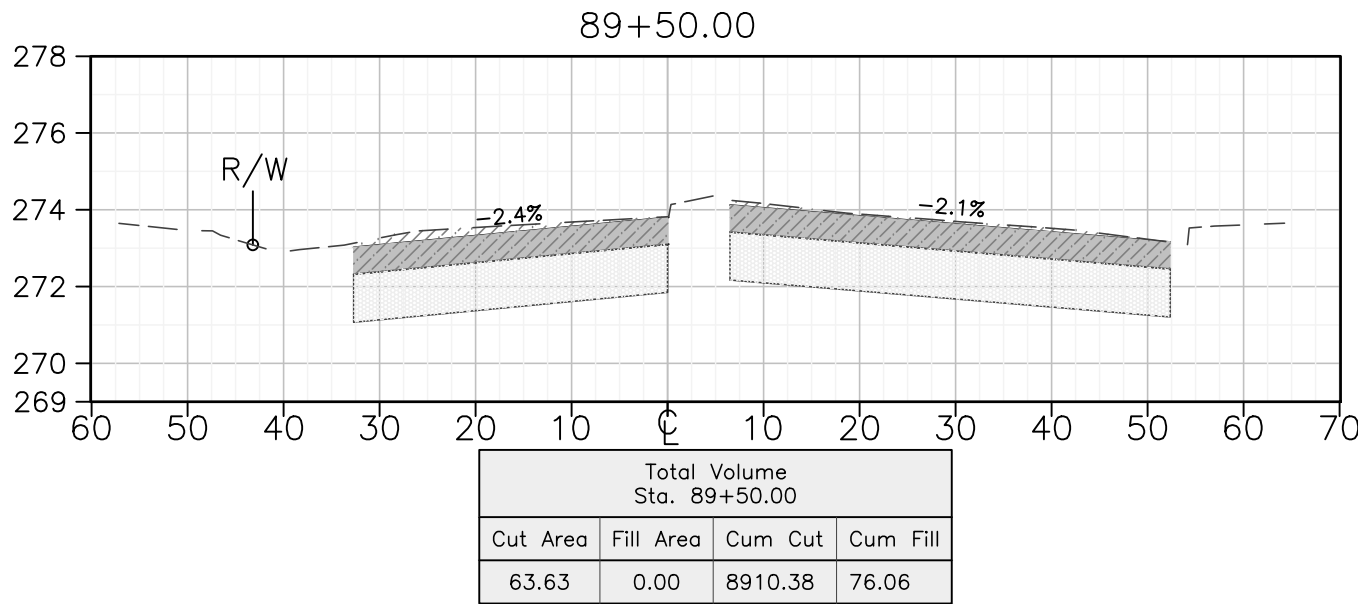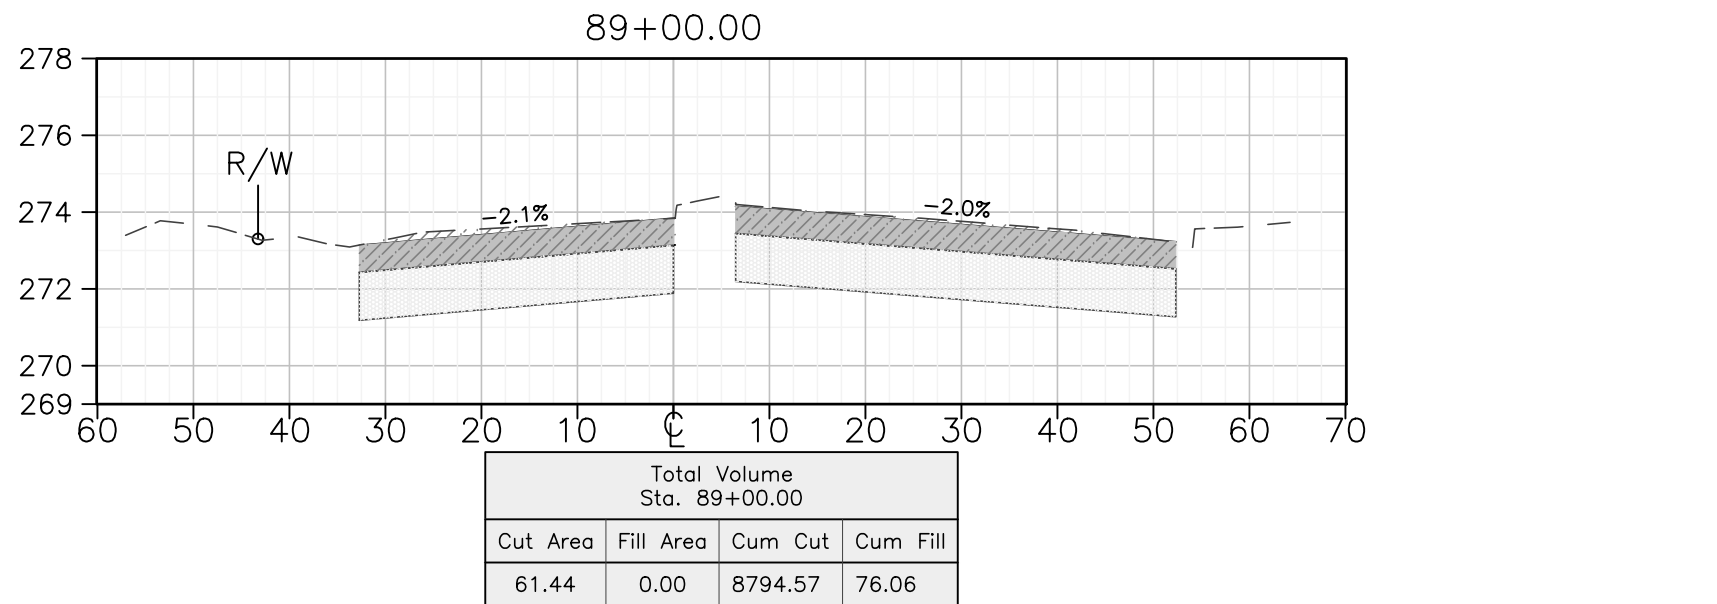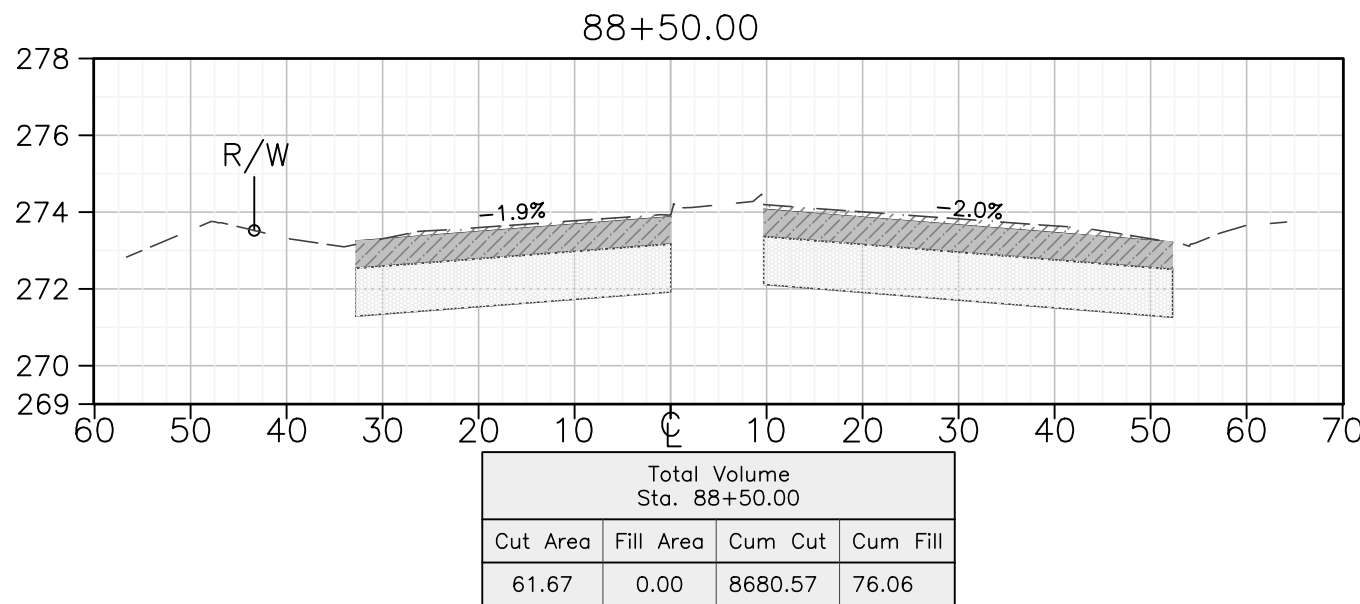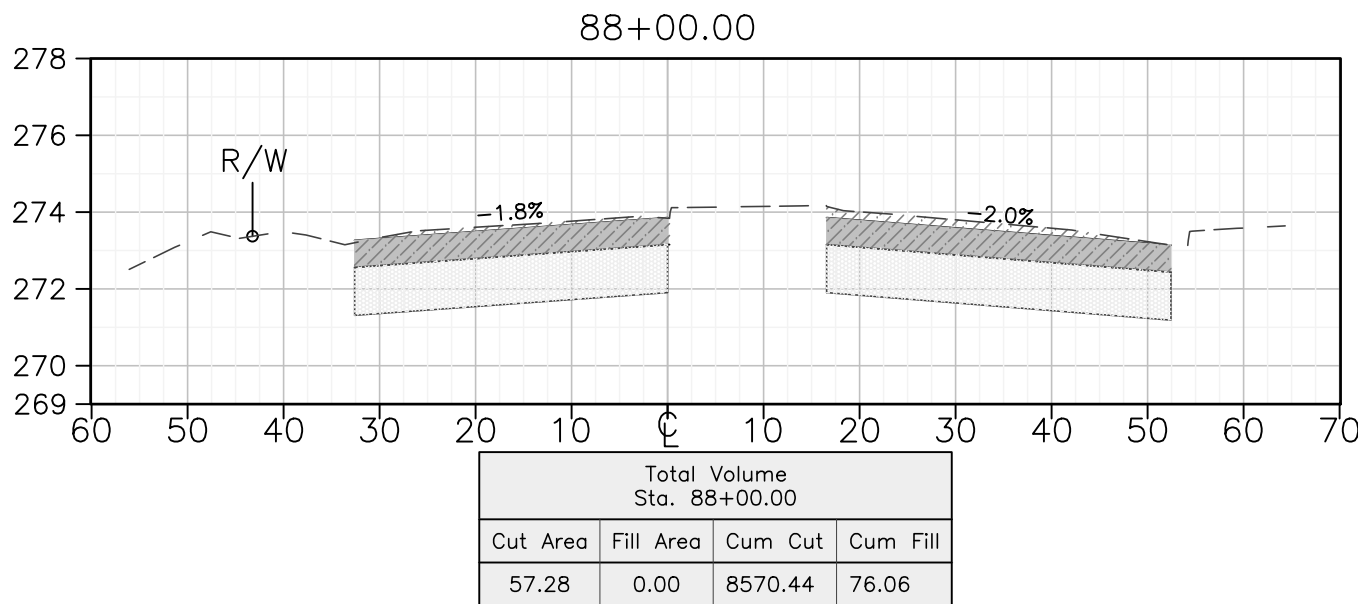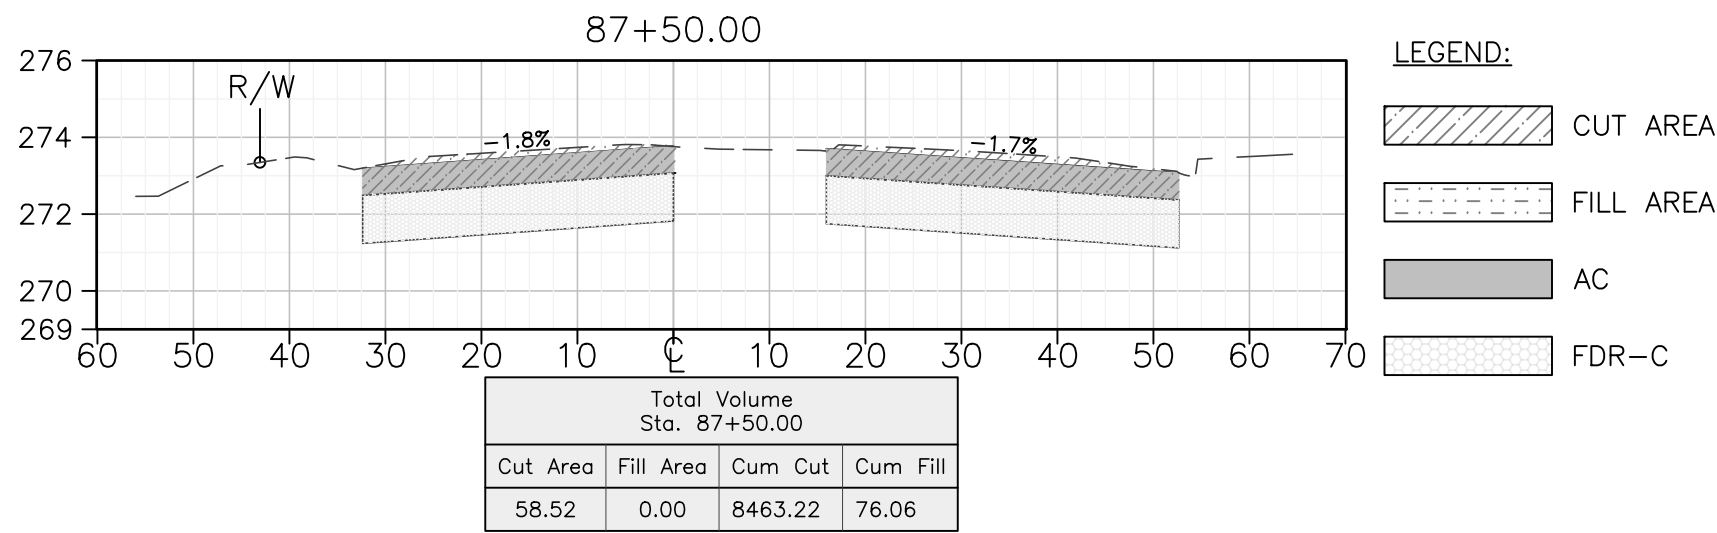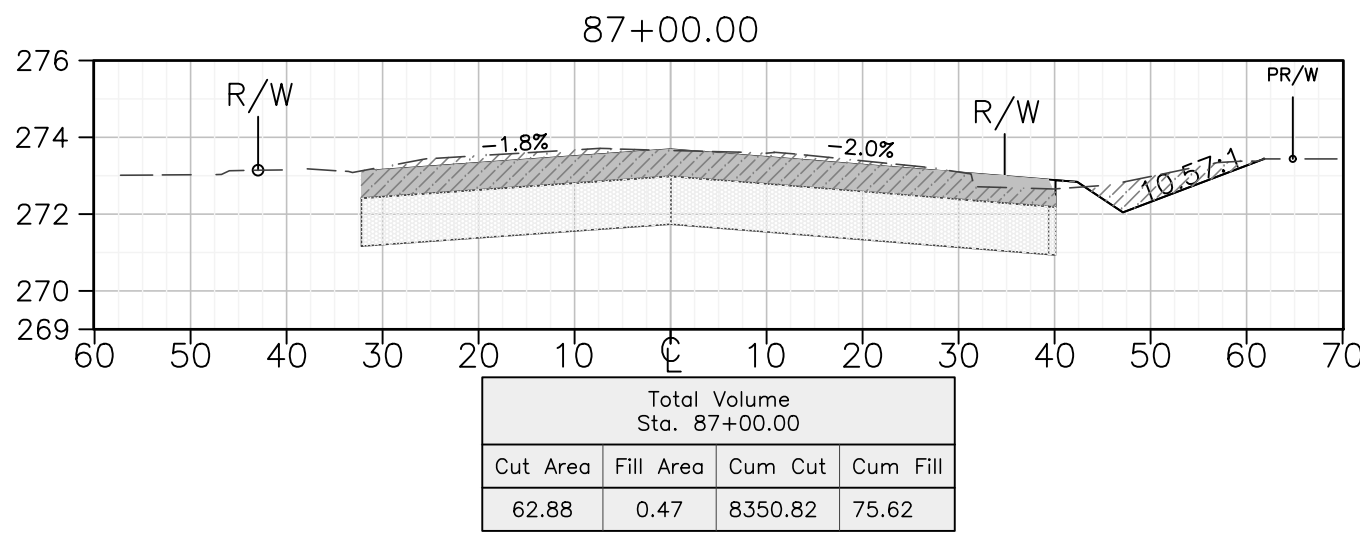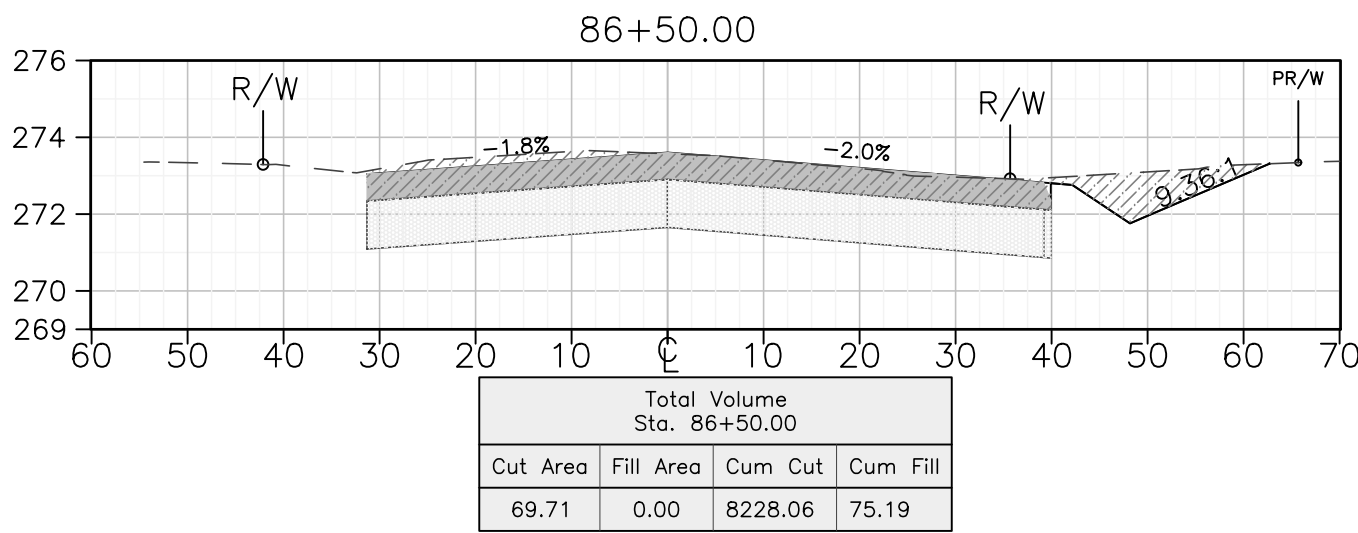

DESIGNED: DK
DRAWN: DK
CHECKED: SA

DATE
3-18-25
3-18-25
3-18-25

SCALE
0 20' 40' HZ
0 5' 10' VT














PROJECT
JENSEN AVE. - RECONSTRUCT WITH
FDR-C
FRUIT - MLK

ROAD NO. S0200
BRIDGE NO. NA

DEPARTMENT OF PUBLIC WORKS AND PLANNING
ROAD X-SECTION - FRUIT-MLK

THE COUNTY OF FRUIT
COUNTY OF FRUIT

SHEET NO. 9
DRAWING NO. 11290
TOTAL 9

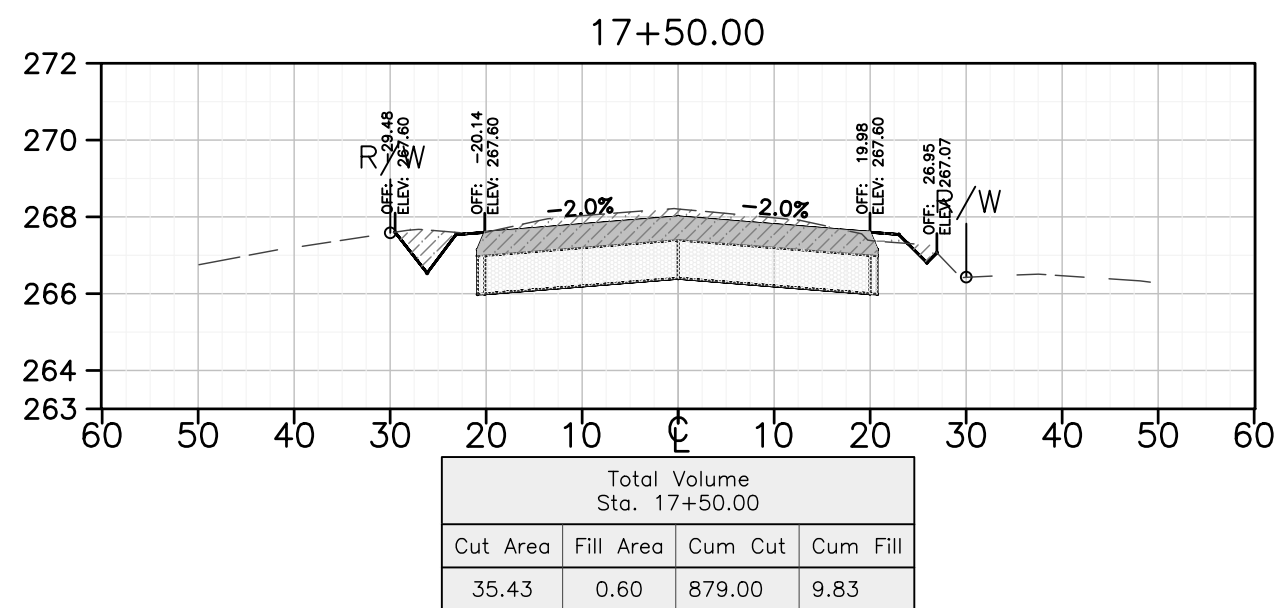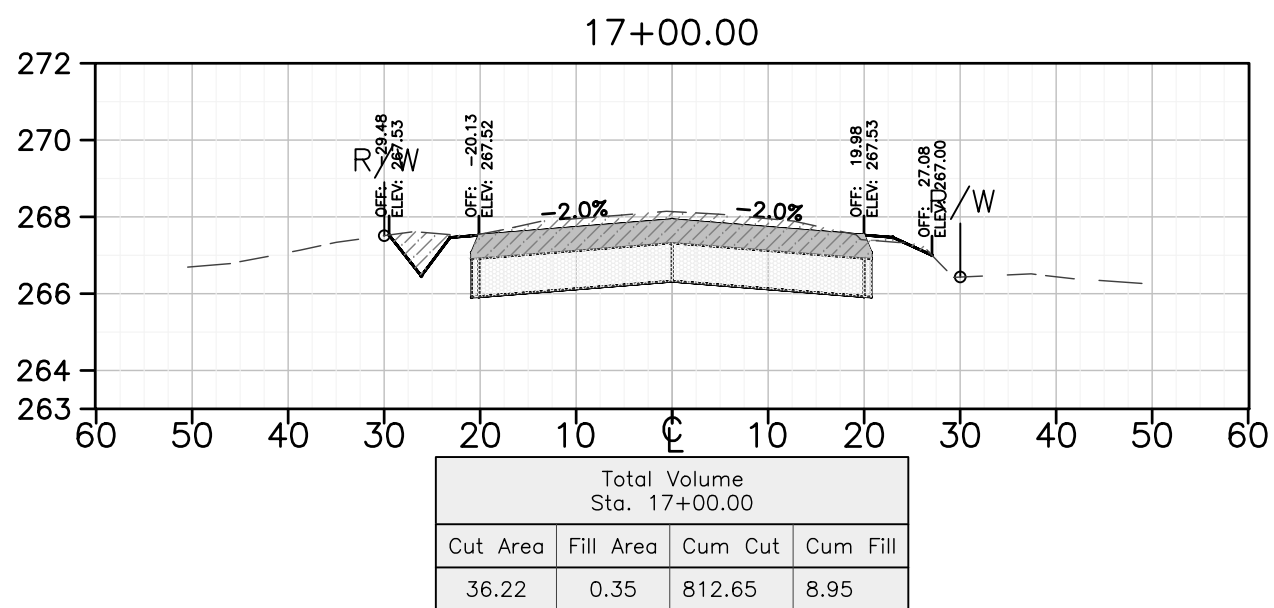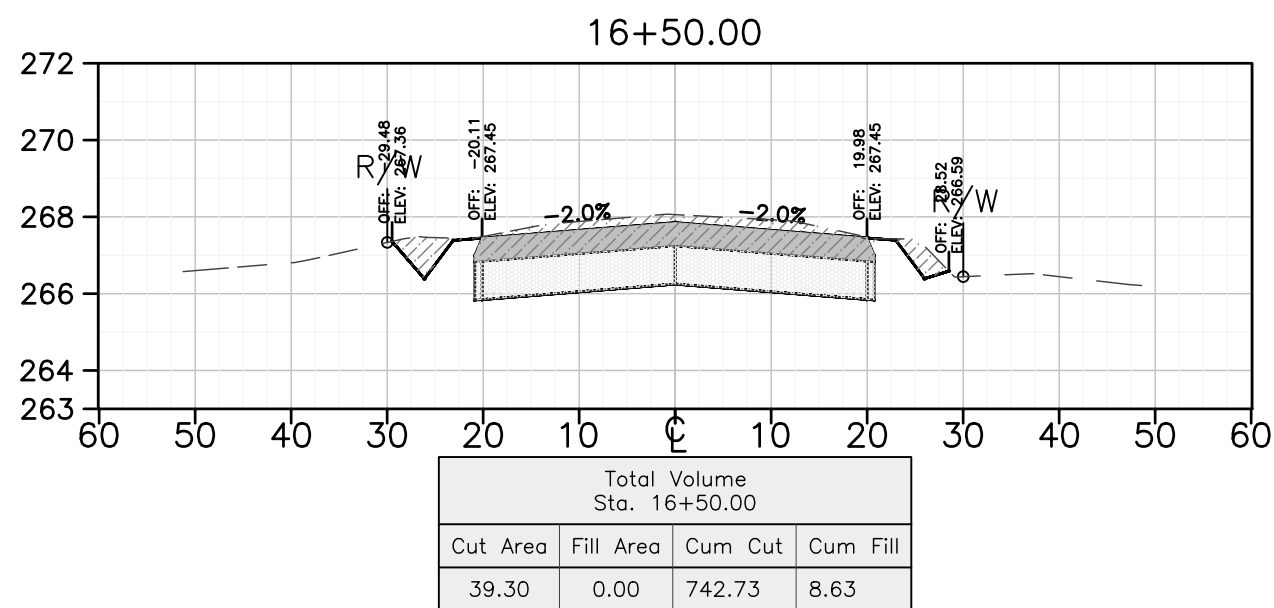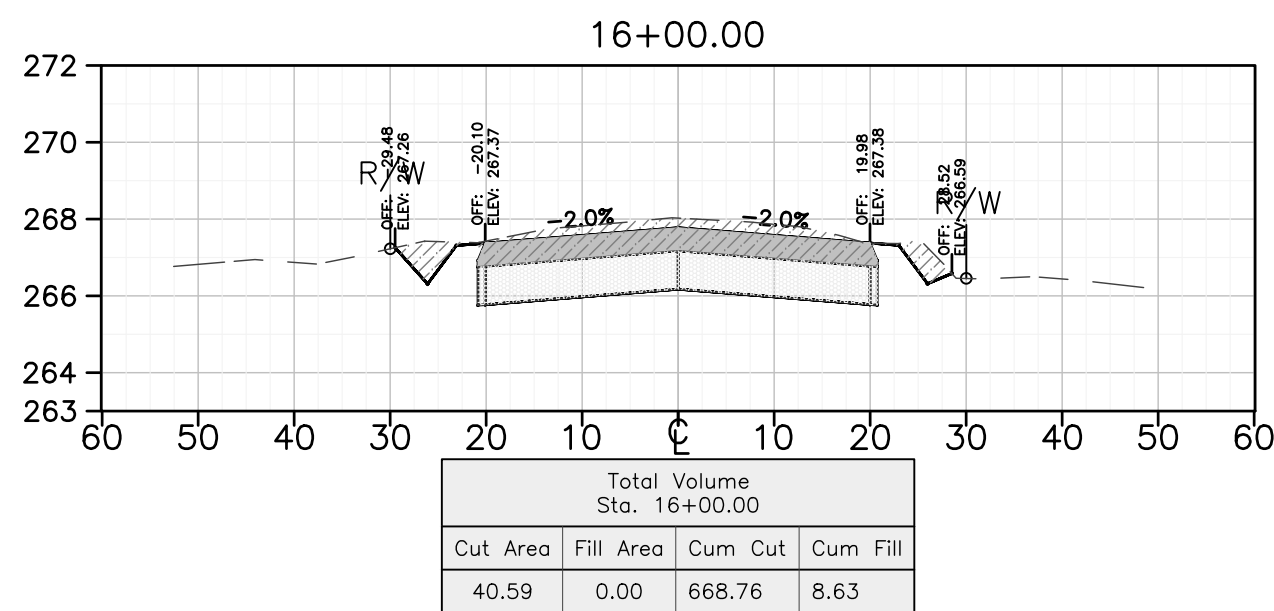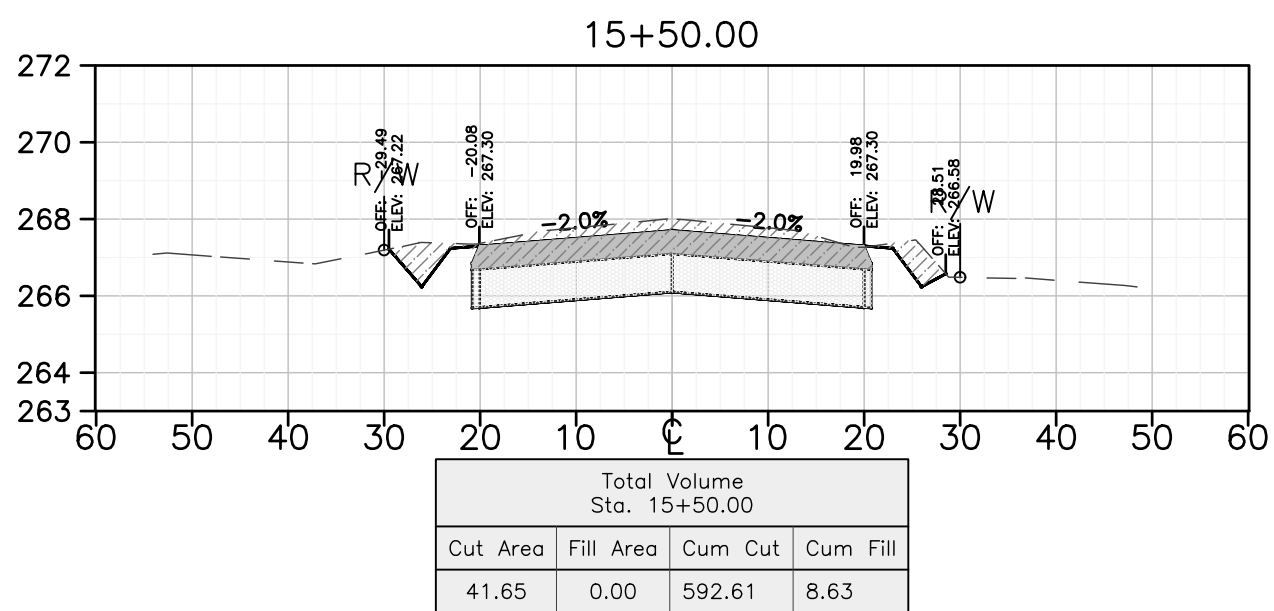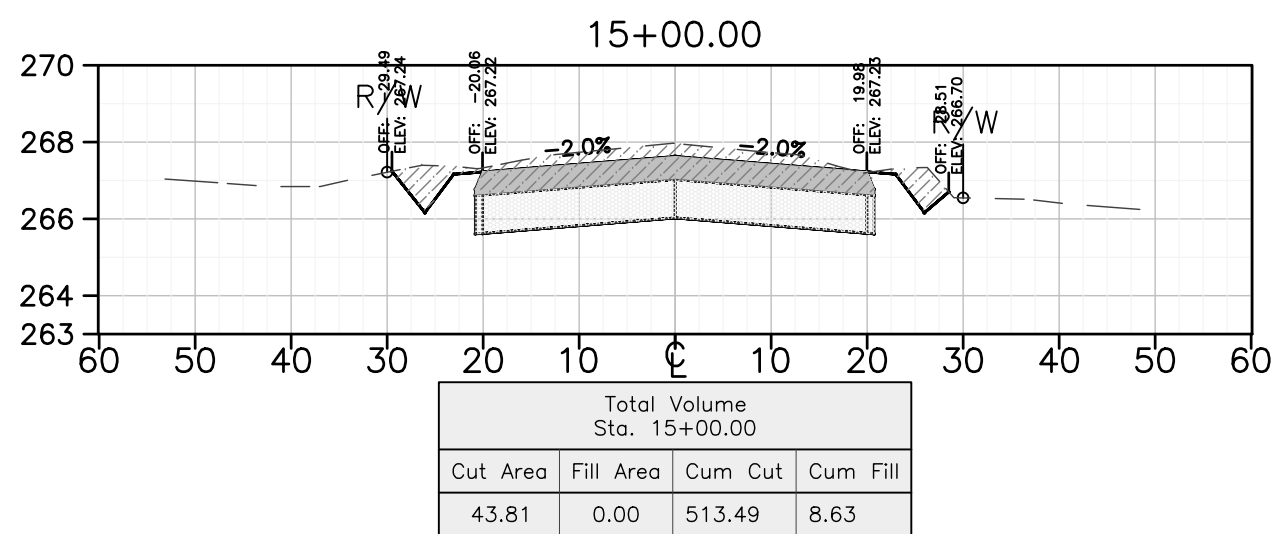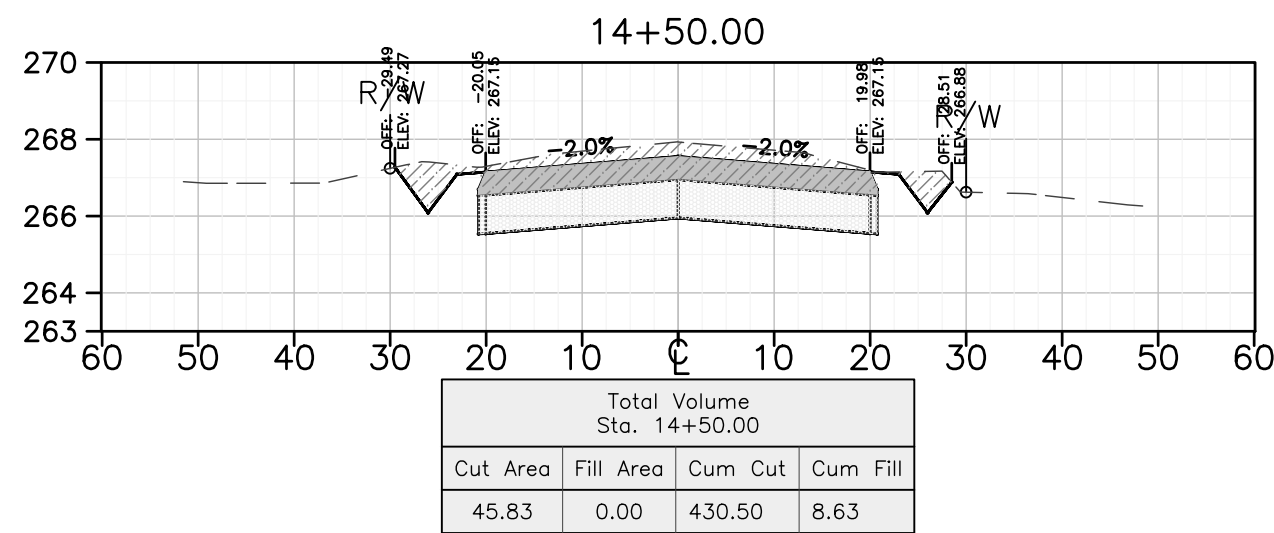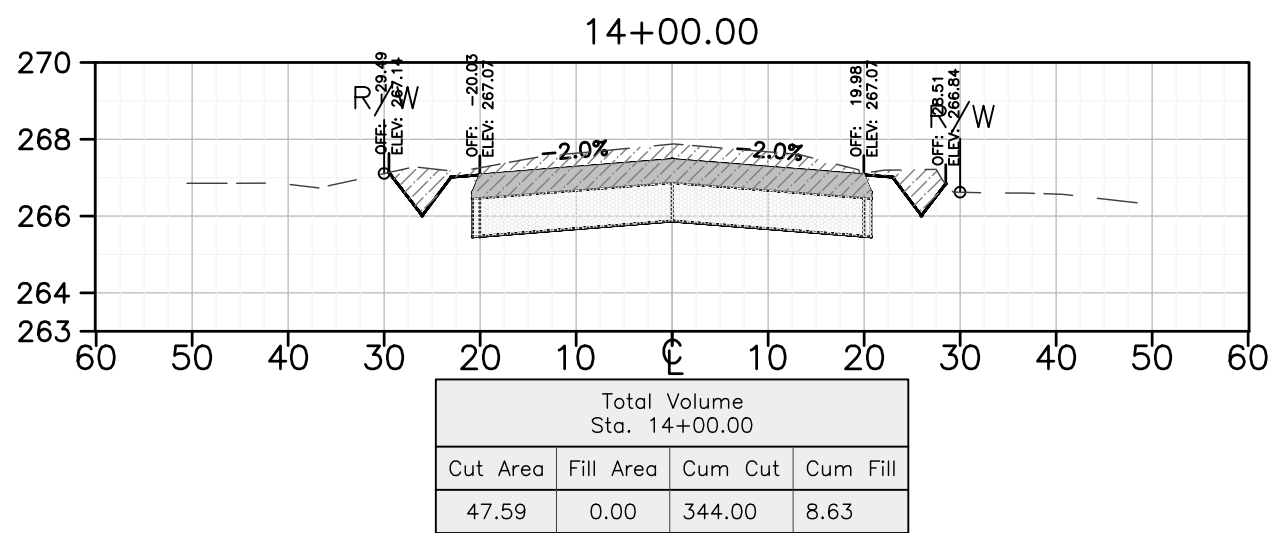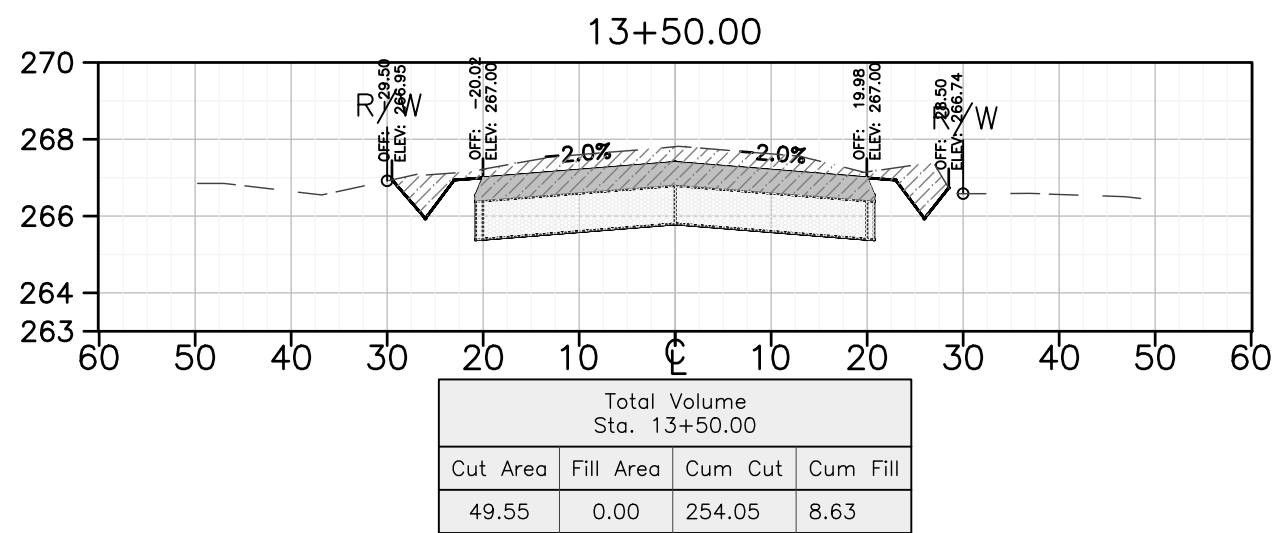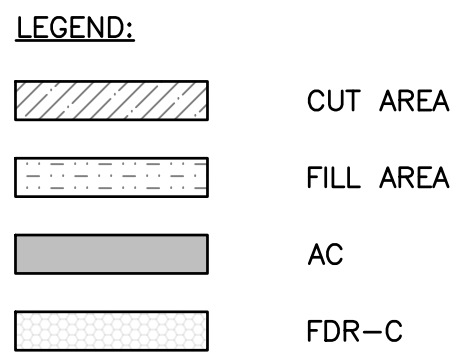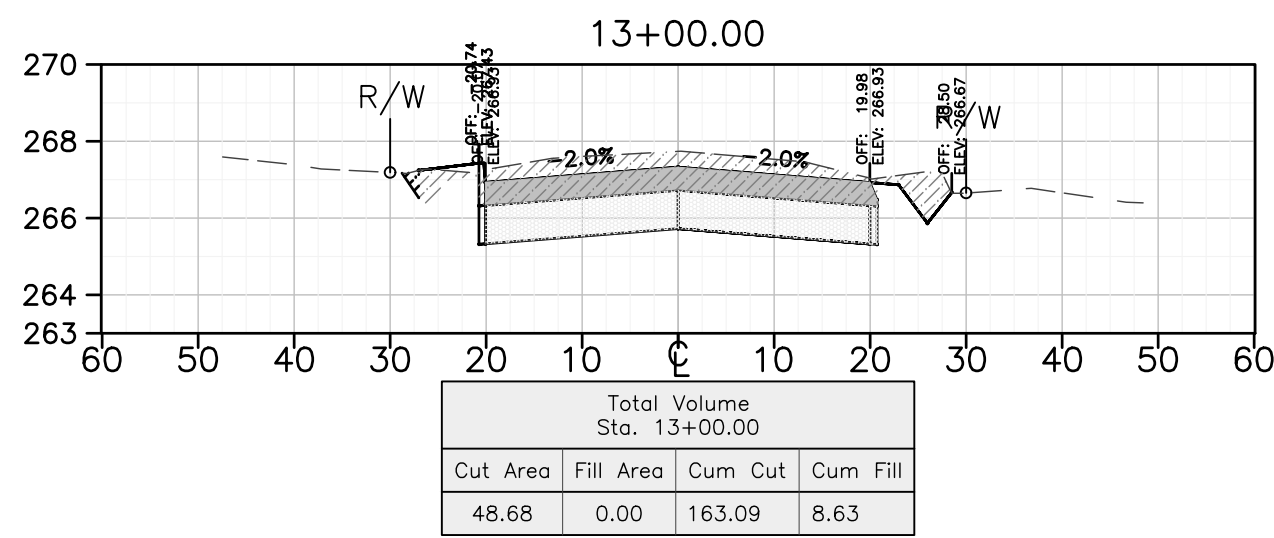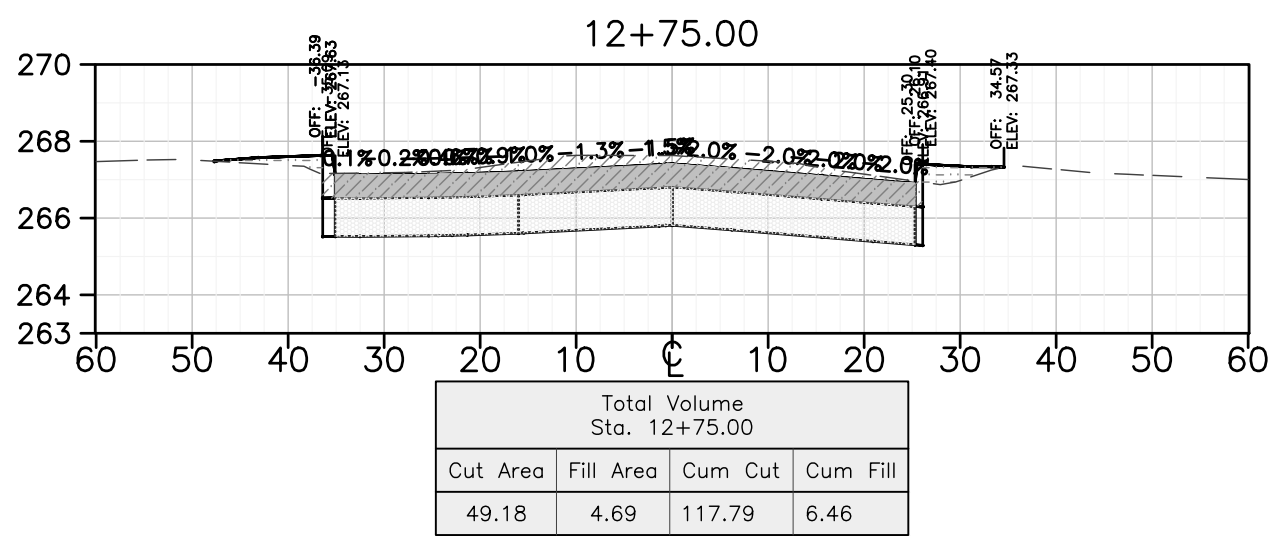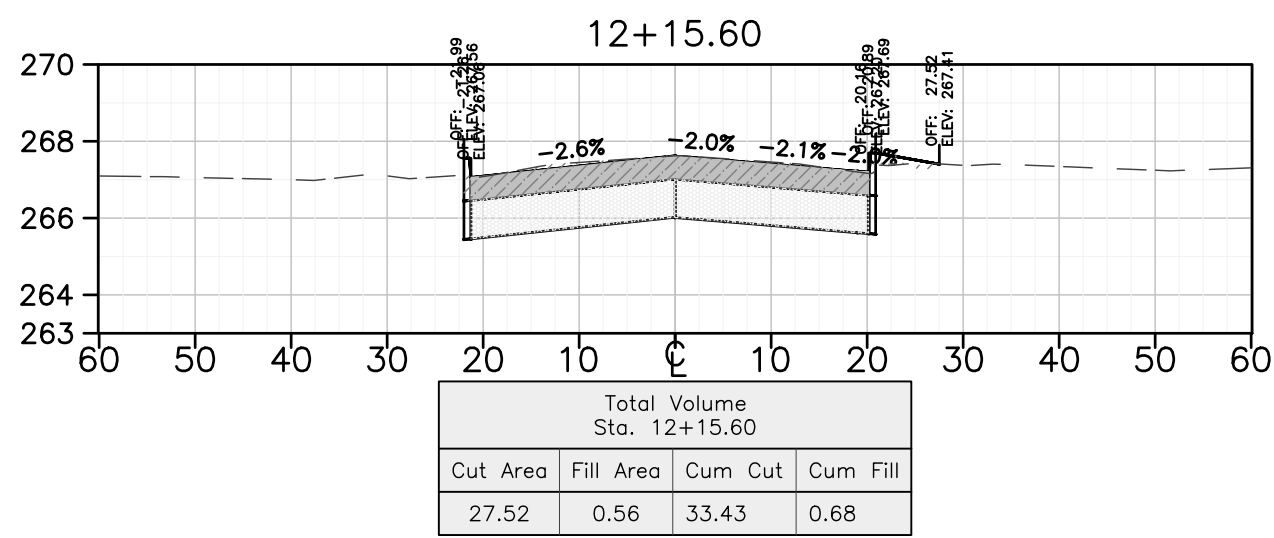

DEPARTMENT OF PUBLIC WORKS AND PLANNING

1 ROAD X-SECTION - WEST-FRUIT

TOTAL

SHEET NO.

DRAWING NO. 11290



PROJECT
JENSEN AVE. - RECONSTRUCT
WITH FDR-C
FRUIT - MLK

NA

BRIDGE NO.

ROAD NO. 50200

SCALE



DATE

3-18-25

HORIZ

VERT

0

20'

40'

0

5'

10'

3-18-25

3-18-25














3-18-25

SA

DK

DK

3-18-25

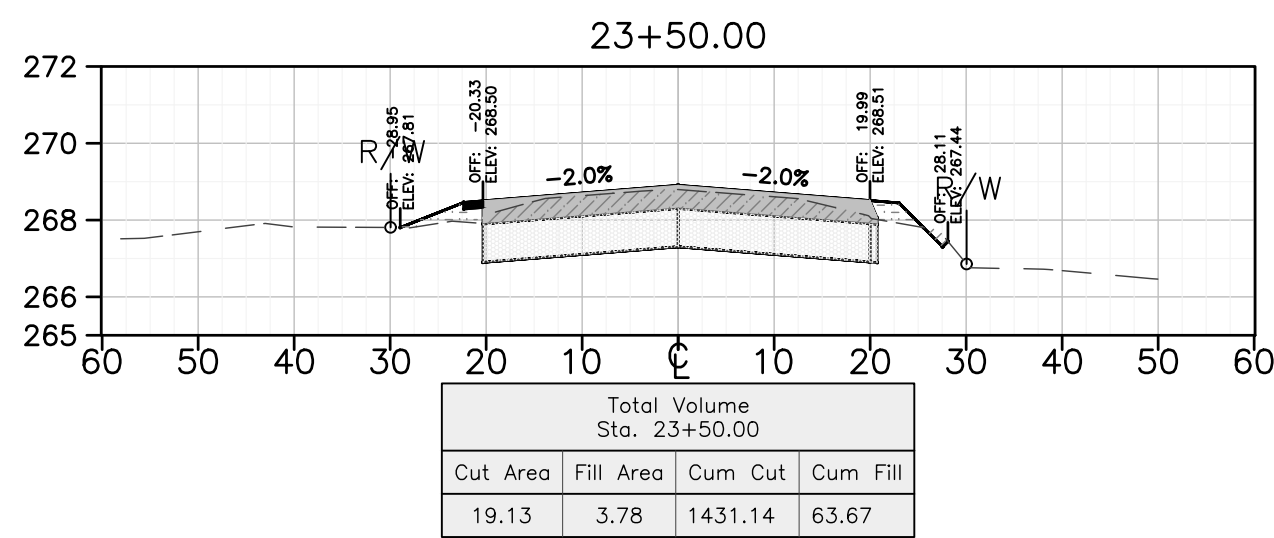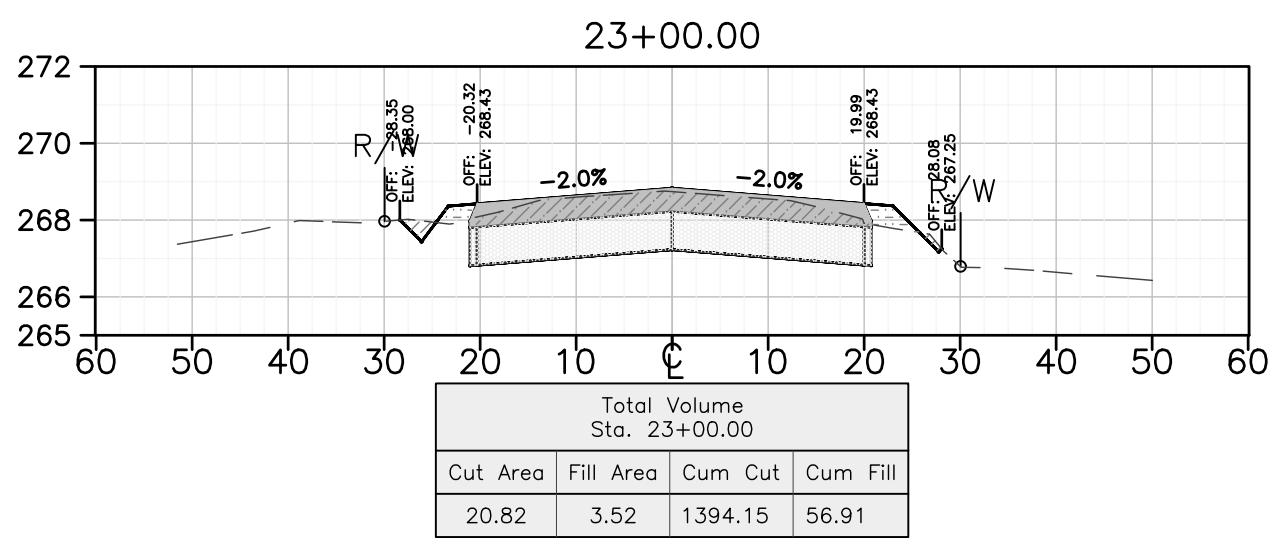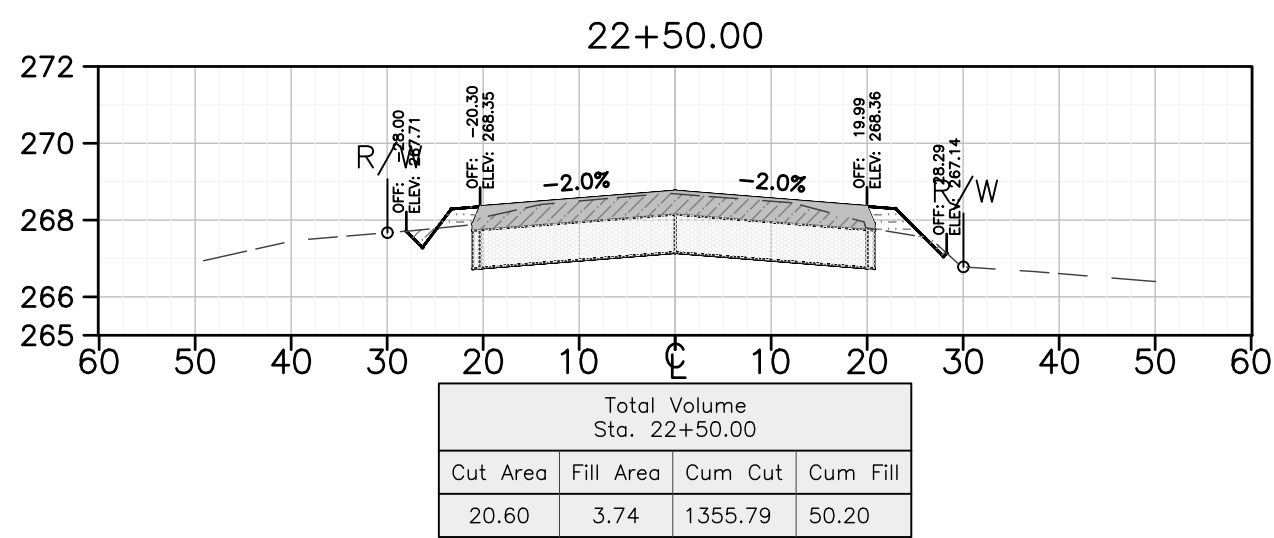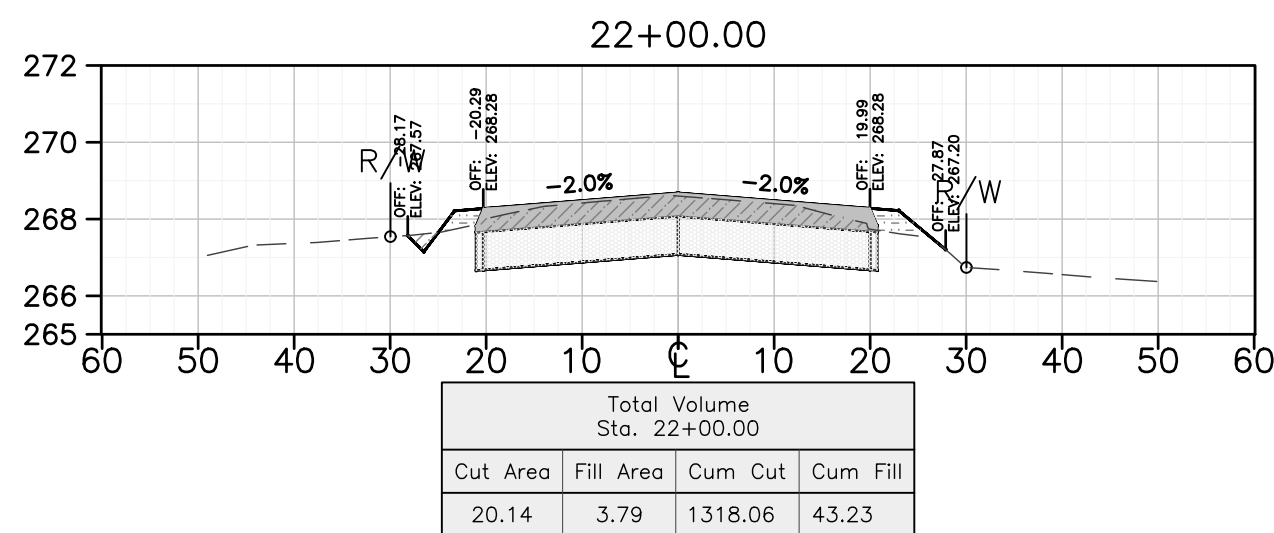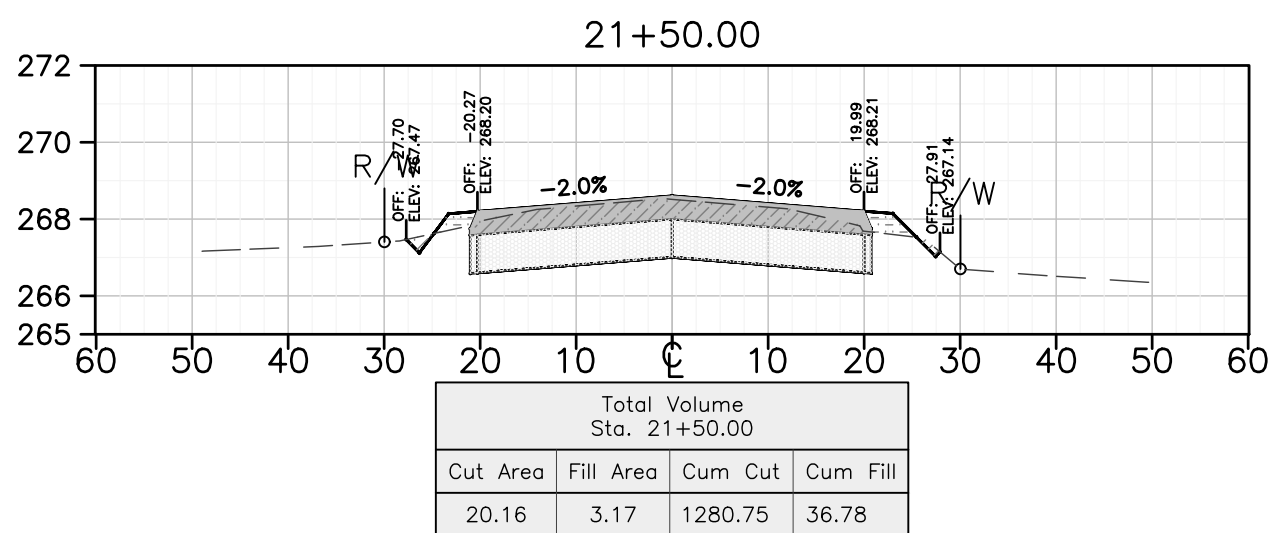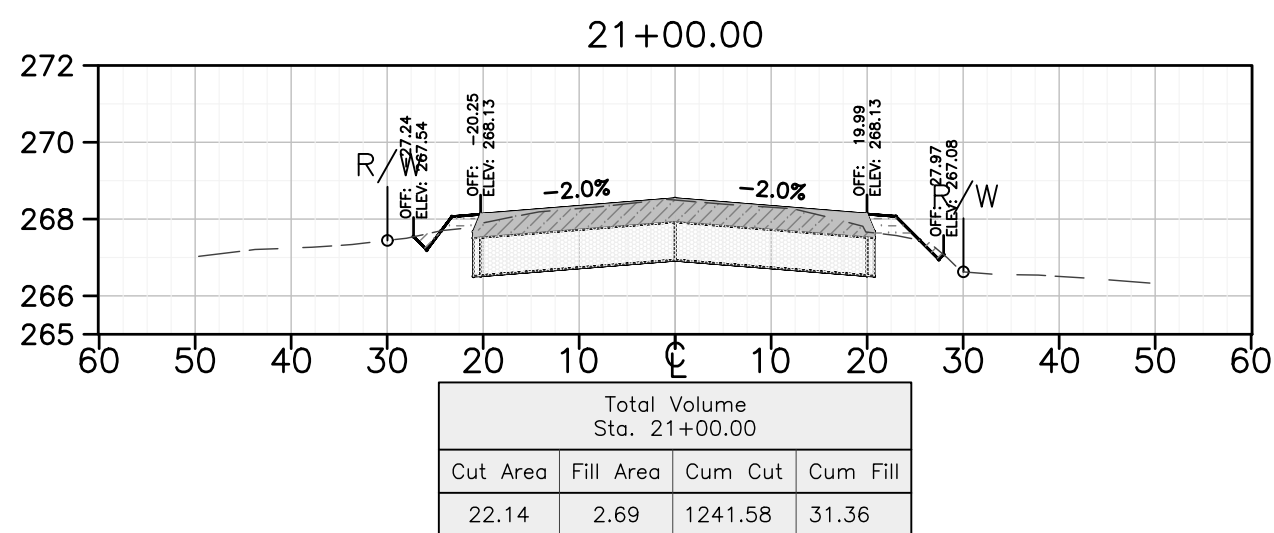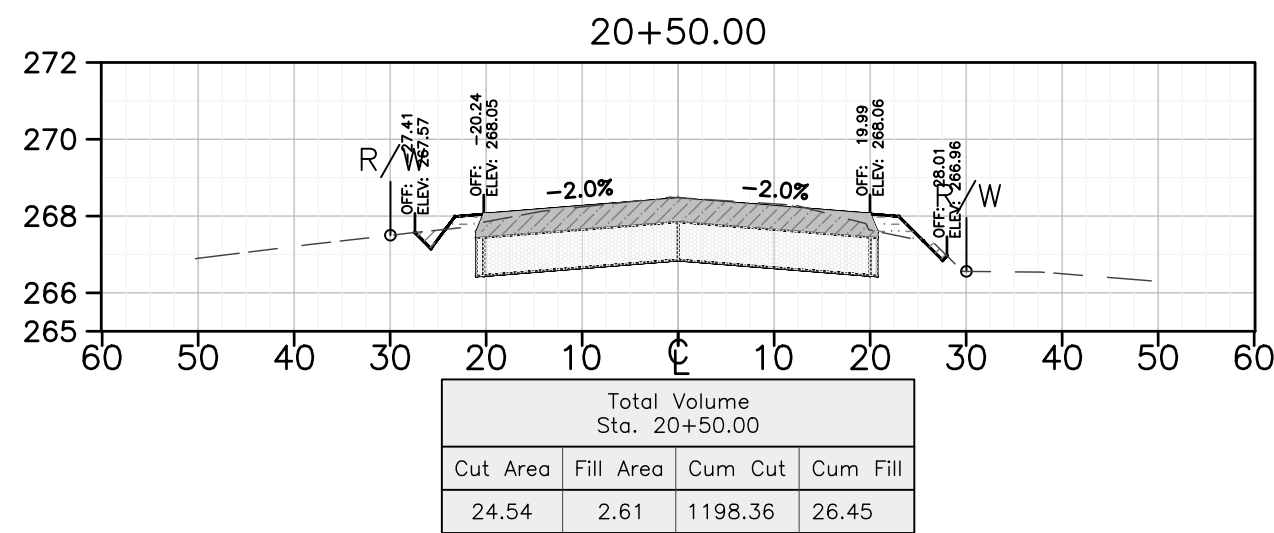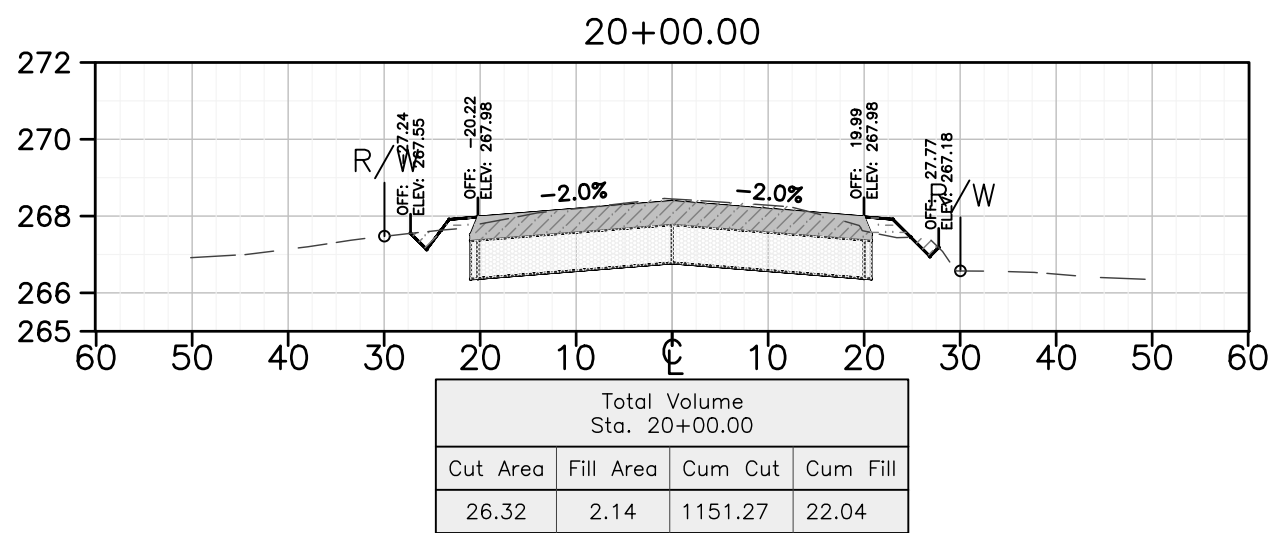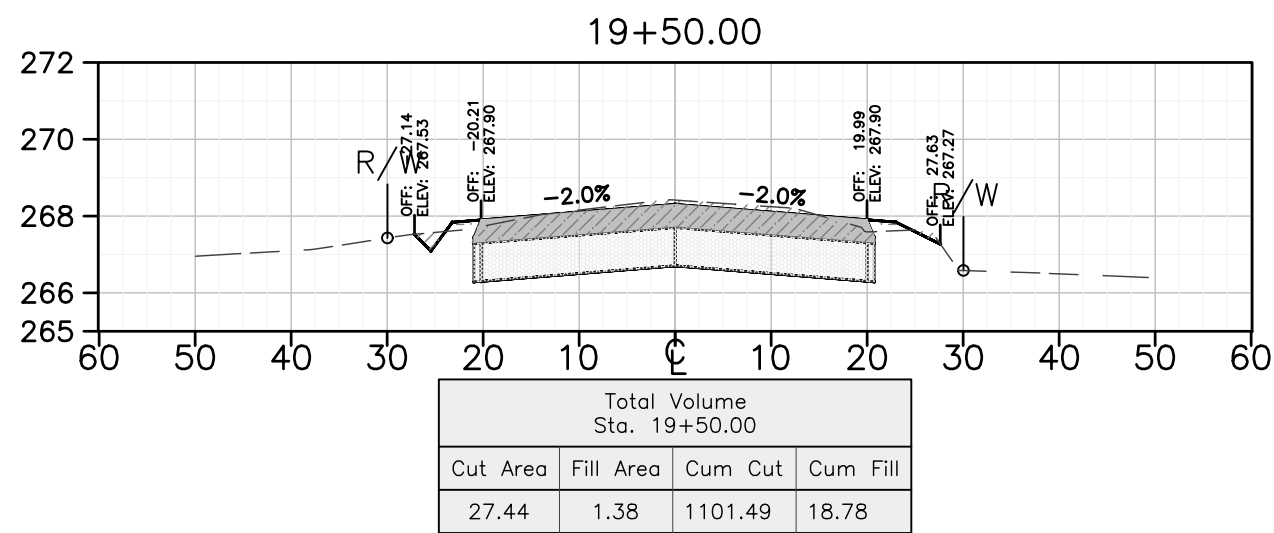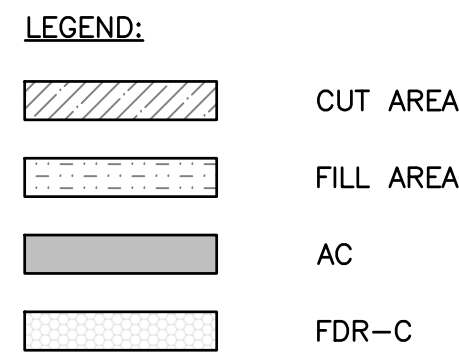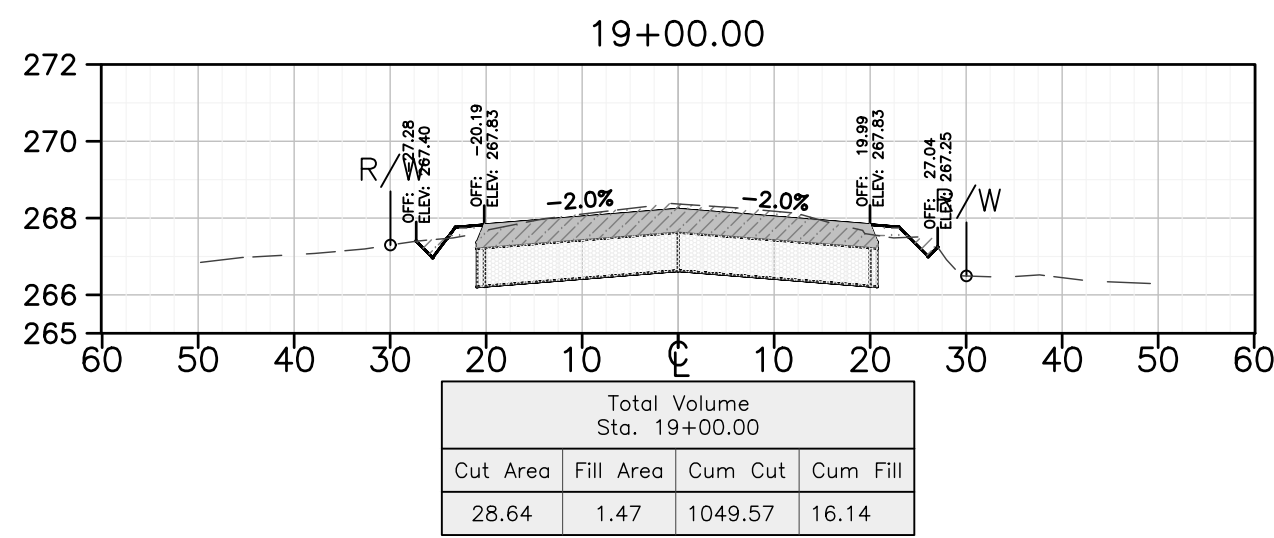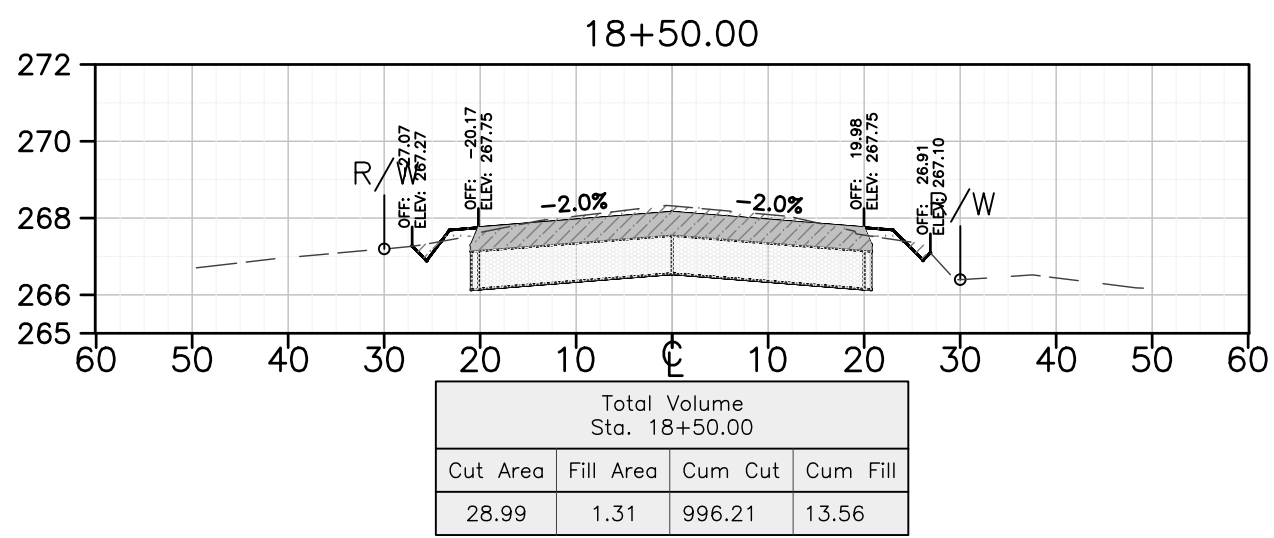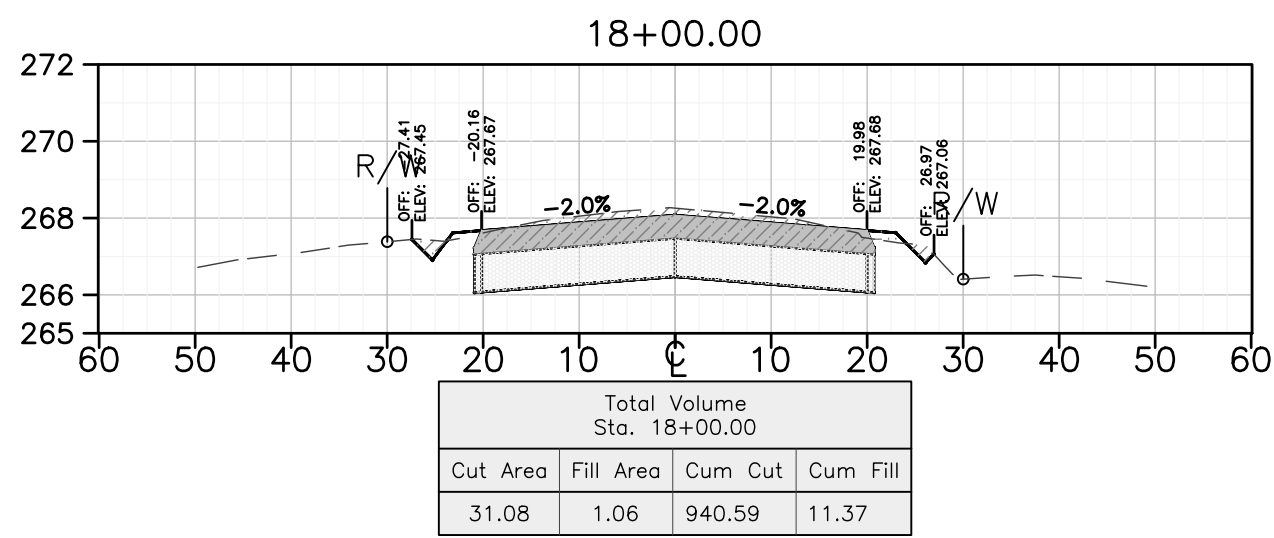

DEPARTMENT OF PUBLIC WORKS AND PLANNING

2 ROAD X-SECTION - WEST-FRUIT

TOTAL 9

SHEET NO. ---

DRAWING NO. 11290




PROJECT
JENSEN AVE. - RECONSTRUCT
WITH FDR-C
FRUIT - MLK

BRIDGE NO. NA

ROAD NO. 50200

SCALE

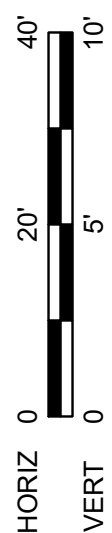

DATE

3-18-25

3-18-25














3-18-25

DESIGNED: DK

DRAWN: DK

CHECKED: SA

THESE CROSS SECTIONS ARE FOR THE CONTRACTOR'S INFORMATION ONLY. THEY ARE NOT TO BE CONSIDERED TO BE PART OF THE CONTRACT DOCUMENTS AND SHALL HAVE NO BEARING WHATSOEVER ON THE INTERPRETATION OF THE STANDARD SPECIFICATIONS, THE STANDARD PLANS, THE SPECIAL PROVISIONS, NOR SHALL THEY HAVE ANY BEARING WHATSOEVER ON THE INTERPRETATION OF THE OTHER PUBLICATIONS REFERENCED THEREIN.

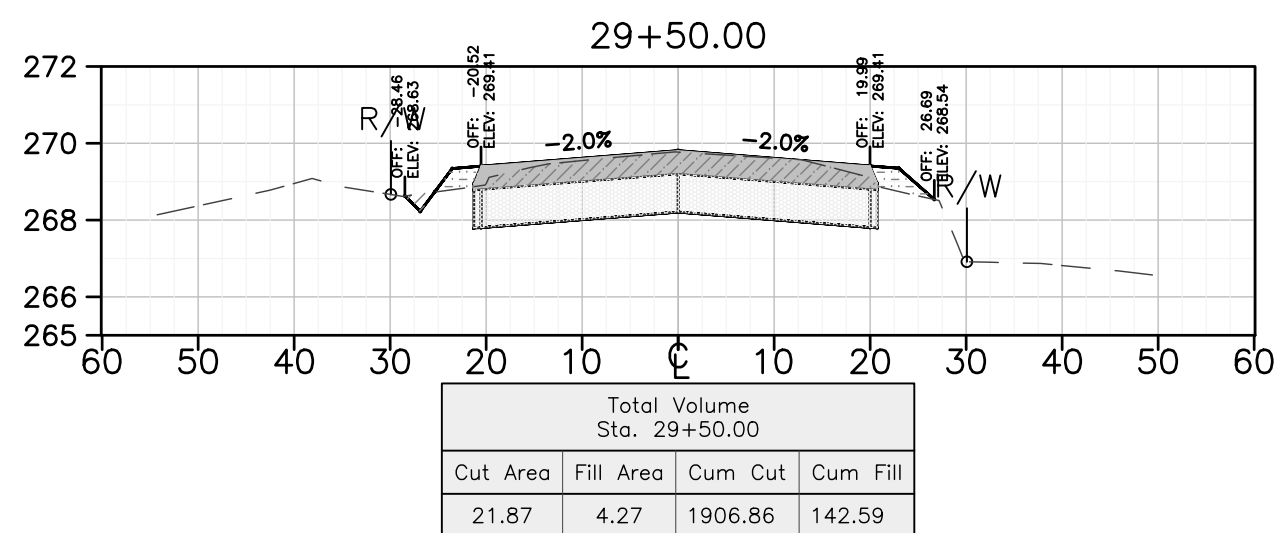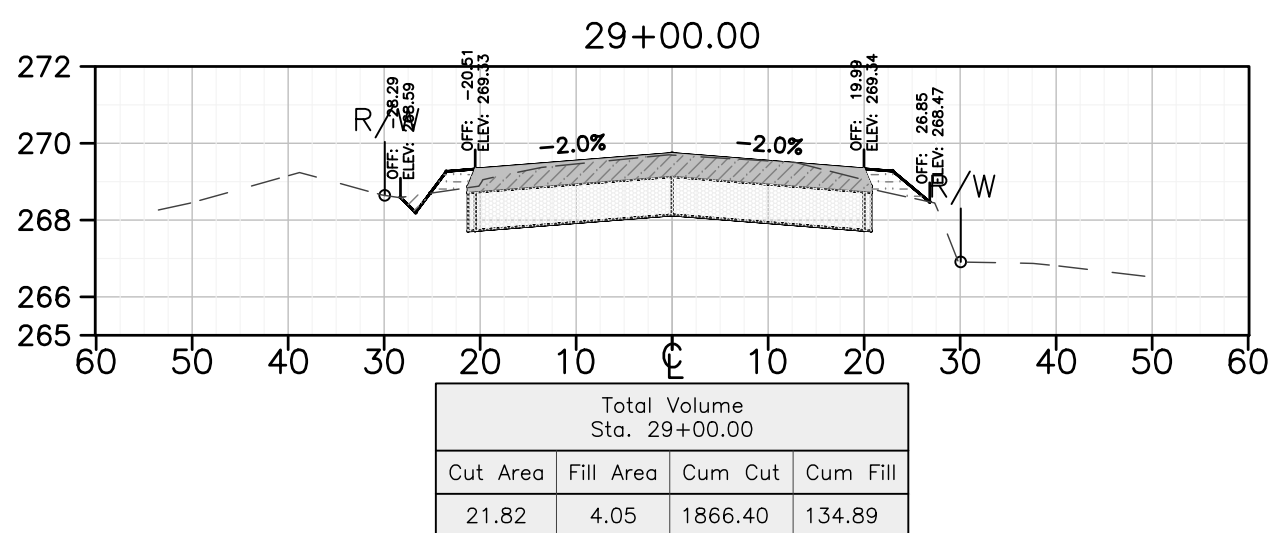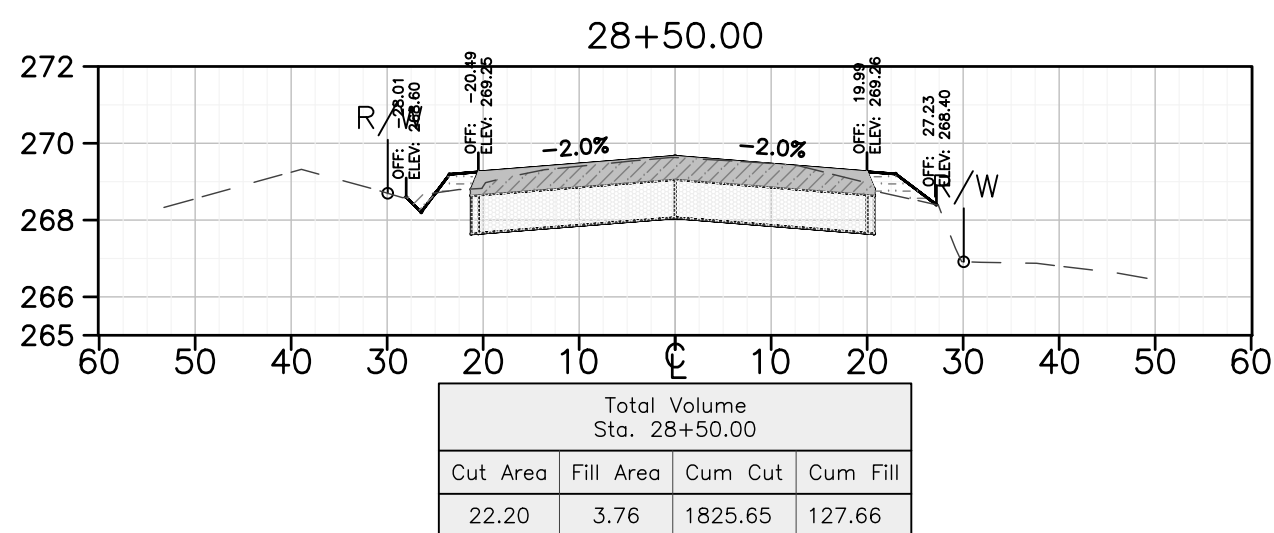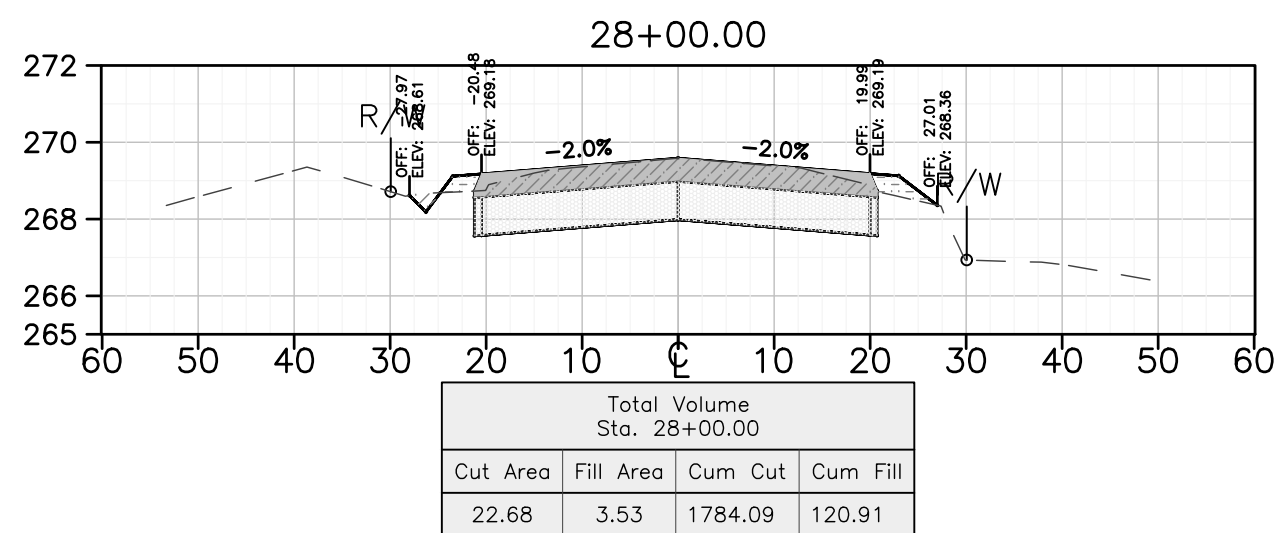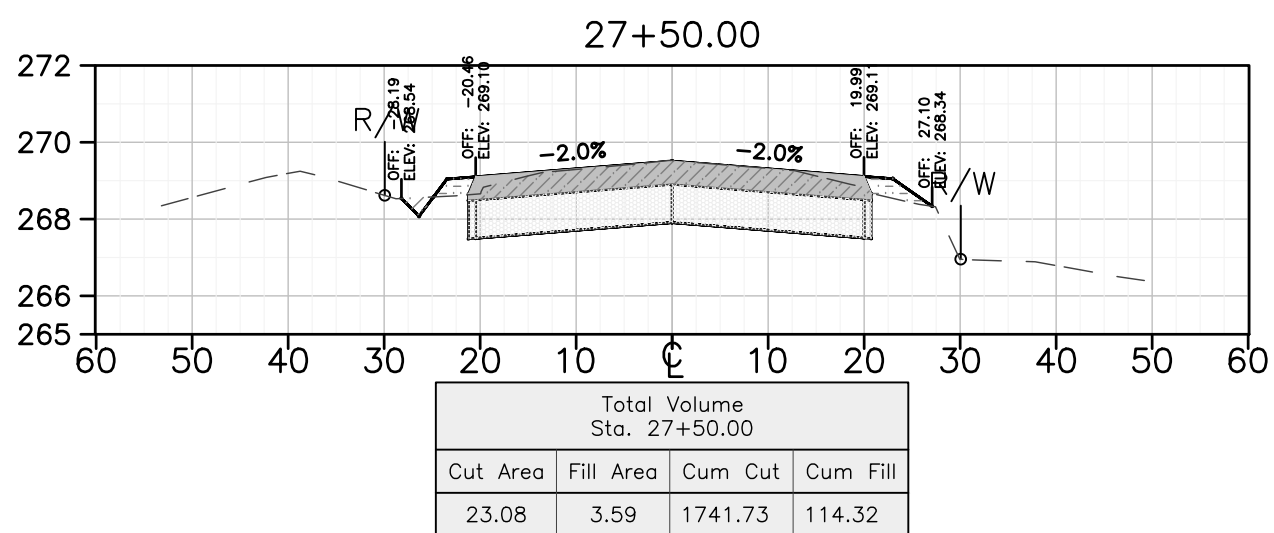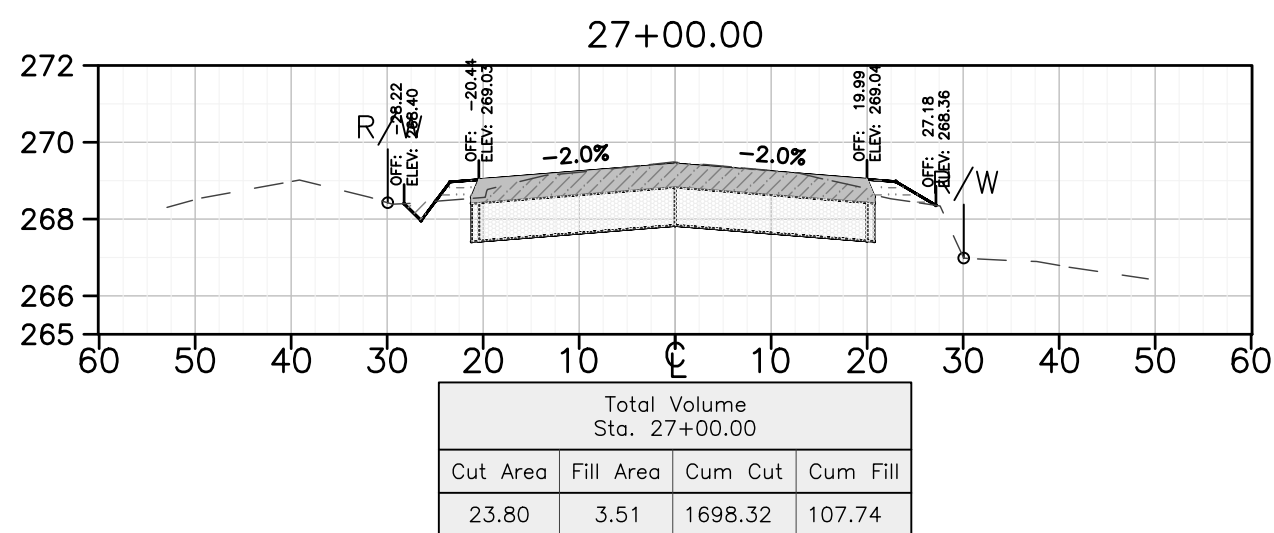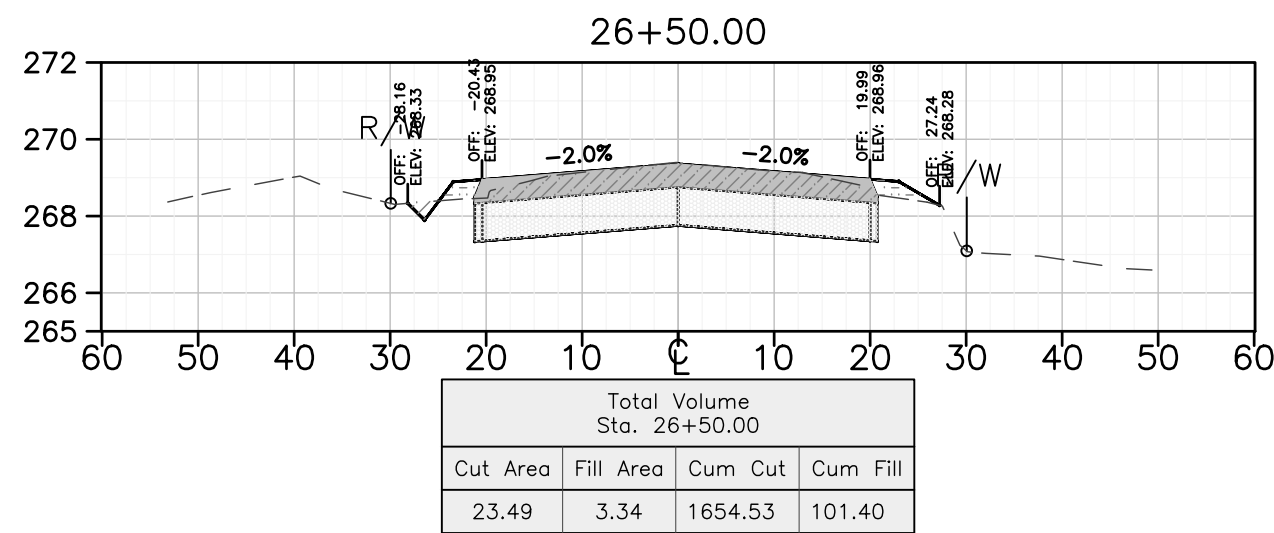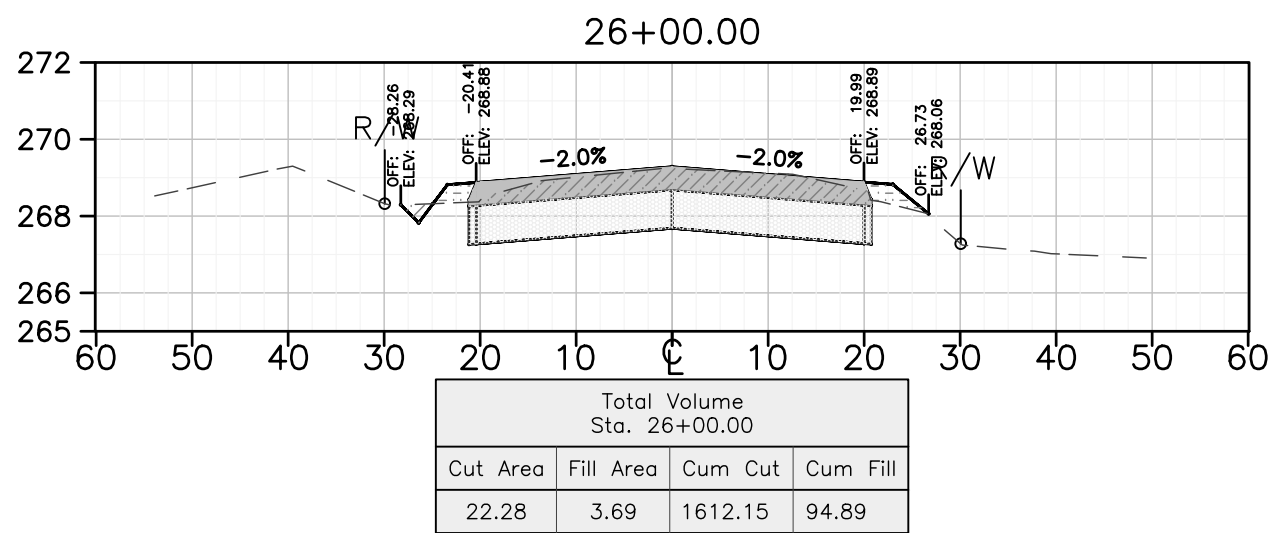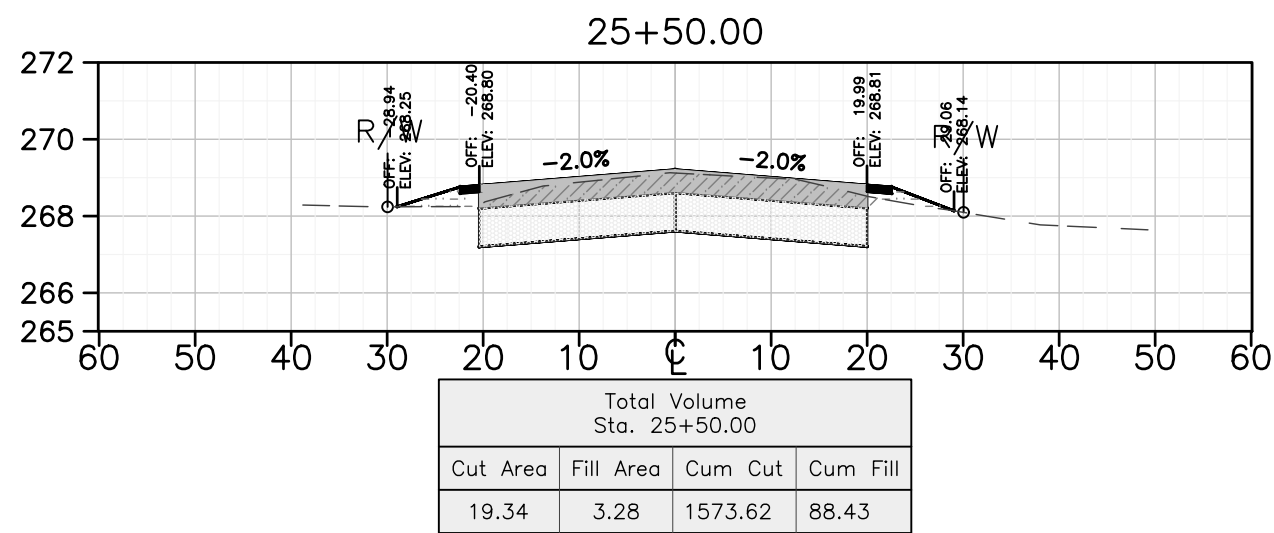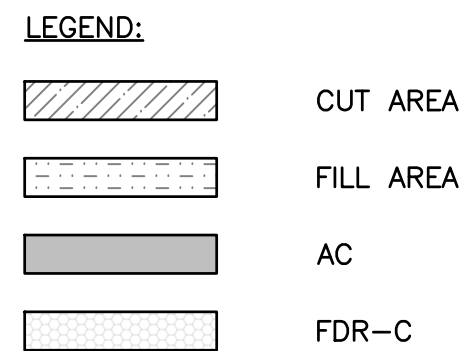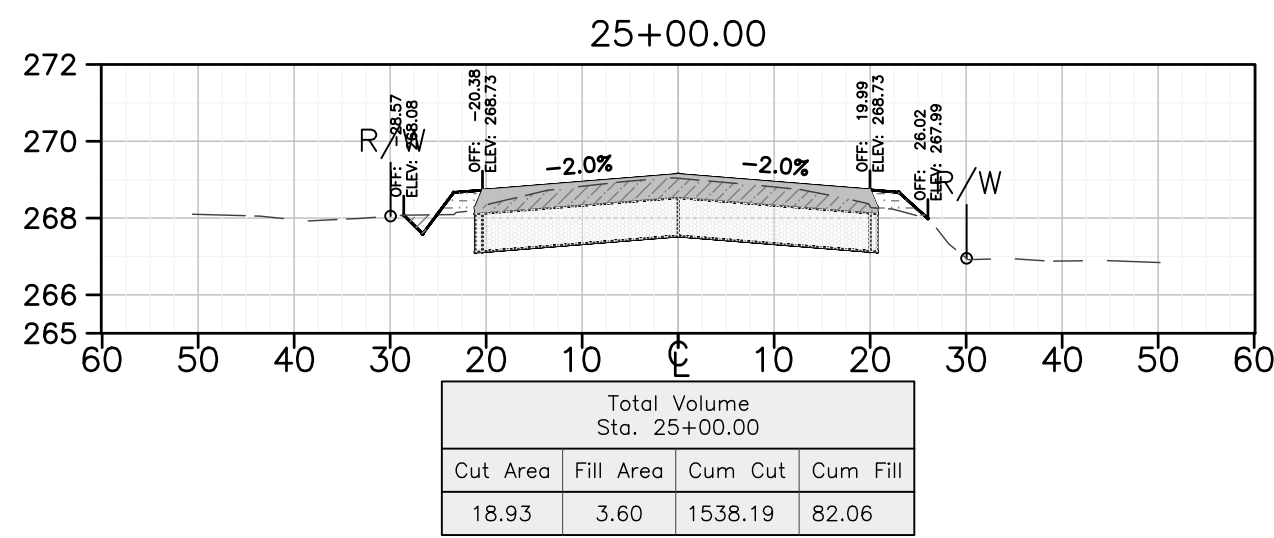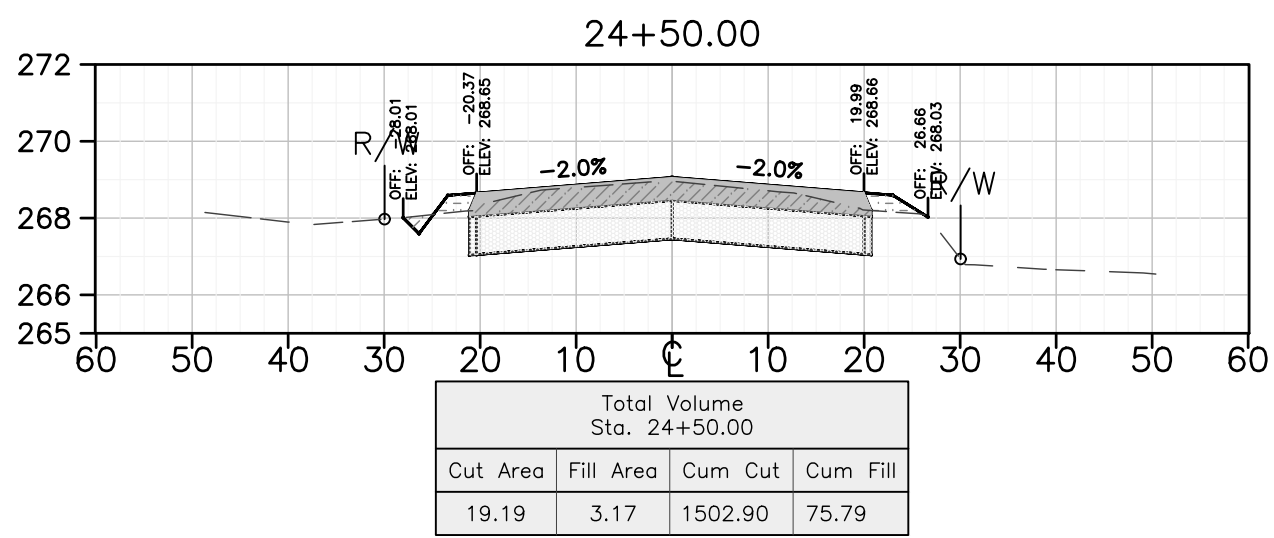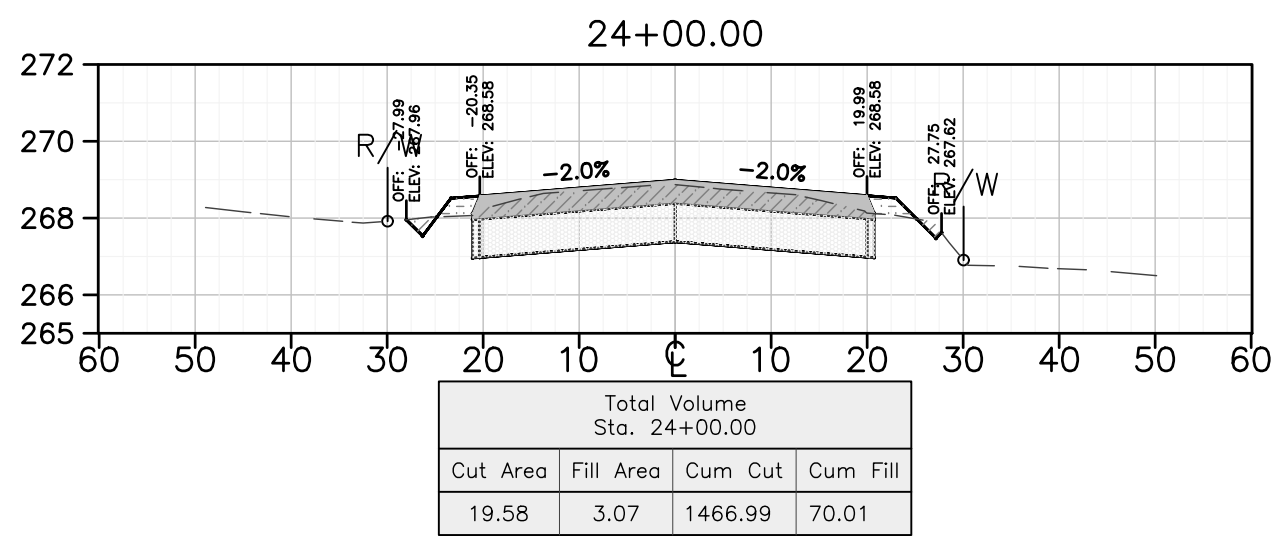

DEPARTMENT OF PUBLIC WORKS AND PLANNING

3 ROAD X-SECTION - WEST-FRUIT

TOTAL 9

SHEET NO. ---

DRAWING NO. 11290




PROJECT
JENSEN AVE. - RECONSTRUCT
WITH FDR-C
FRUIT - MLK

BRIDGE NO. NA

ROAD NO. 50200

SCALE

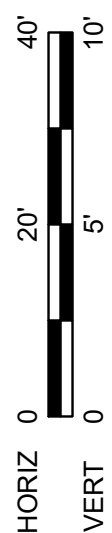

DATE

3-18-25













3-18-25

3-18-25

DESIGNED: DK

DRAWN: DK

CHECKED: SA

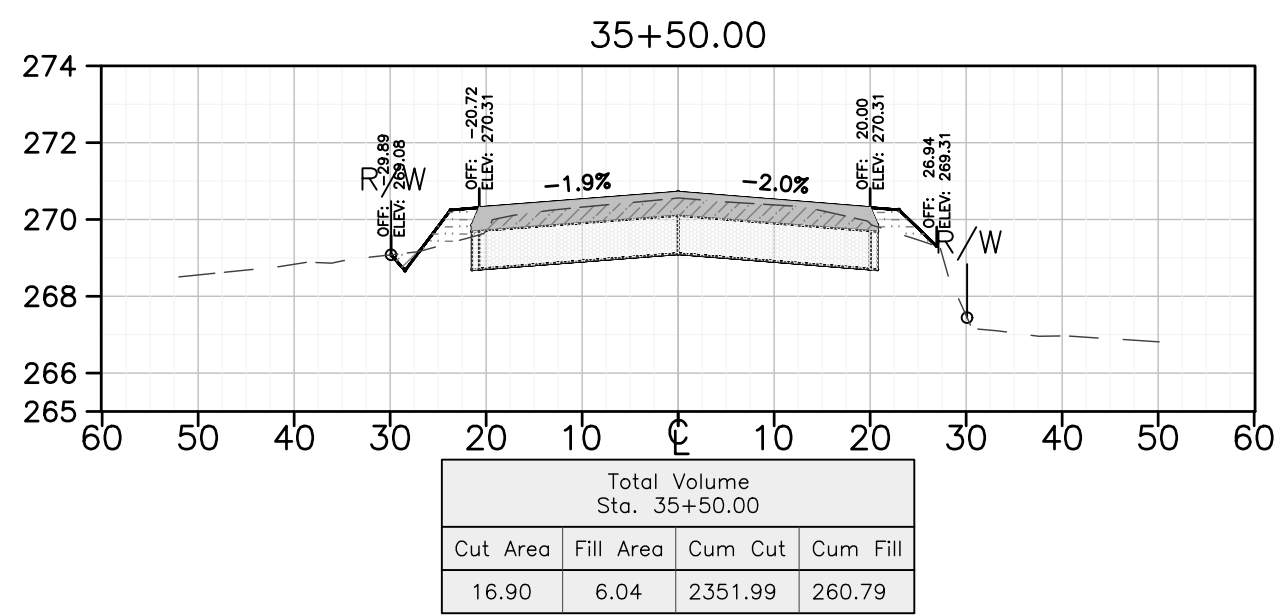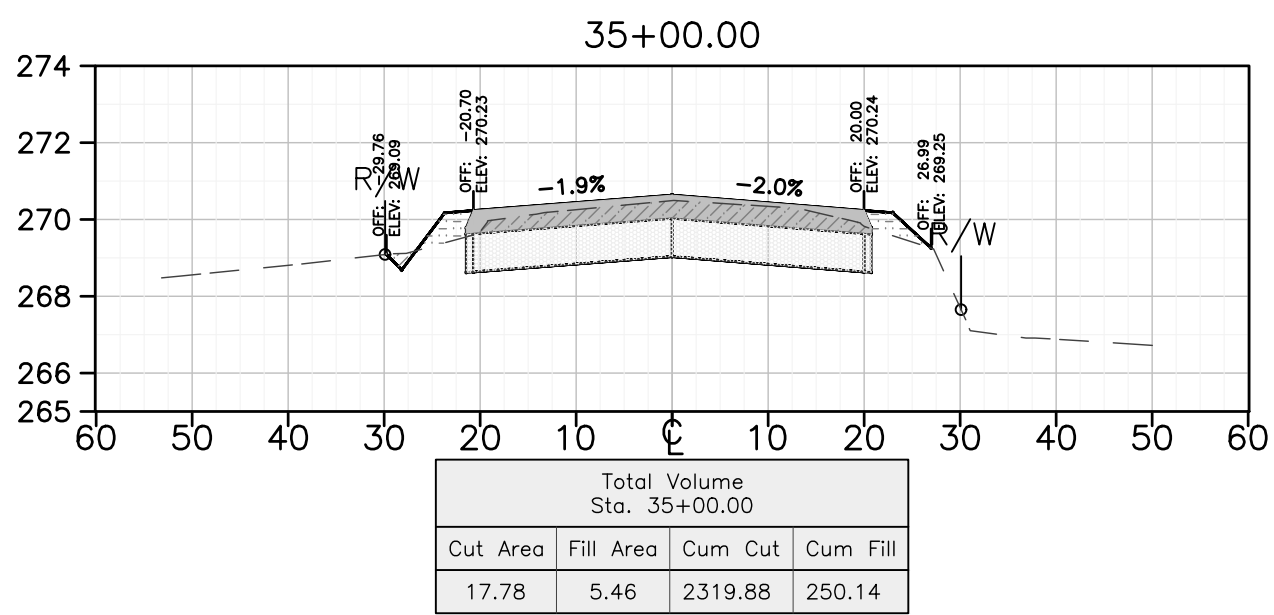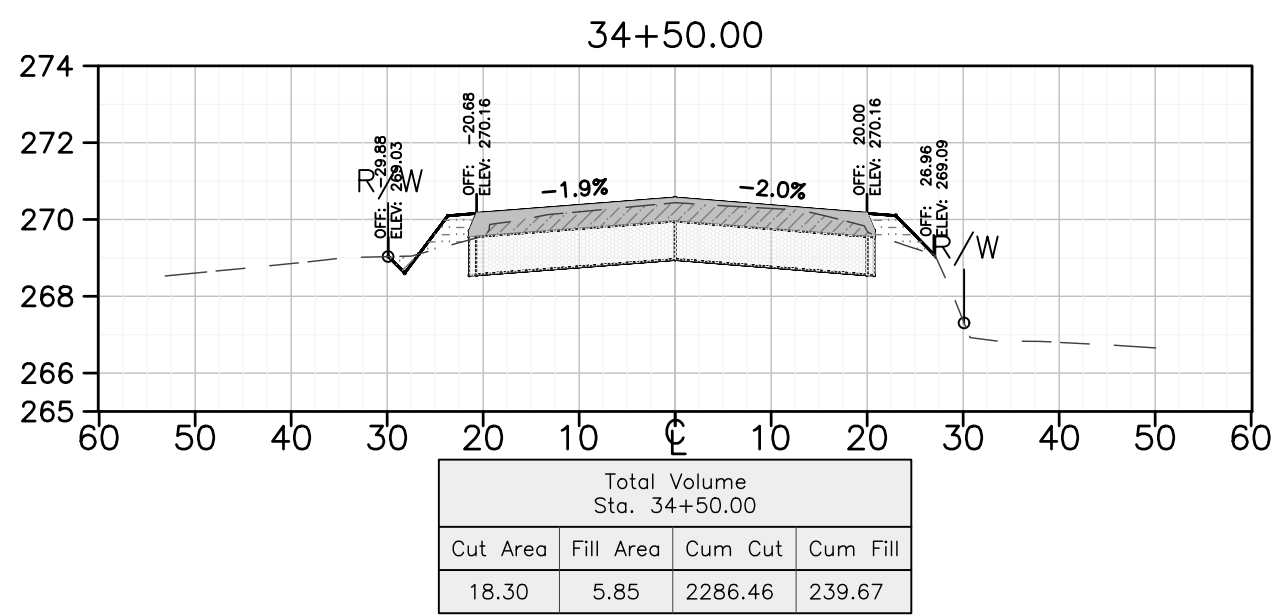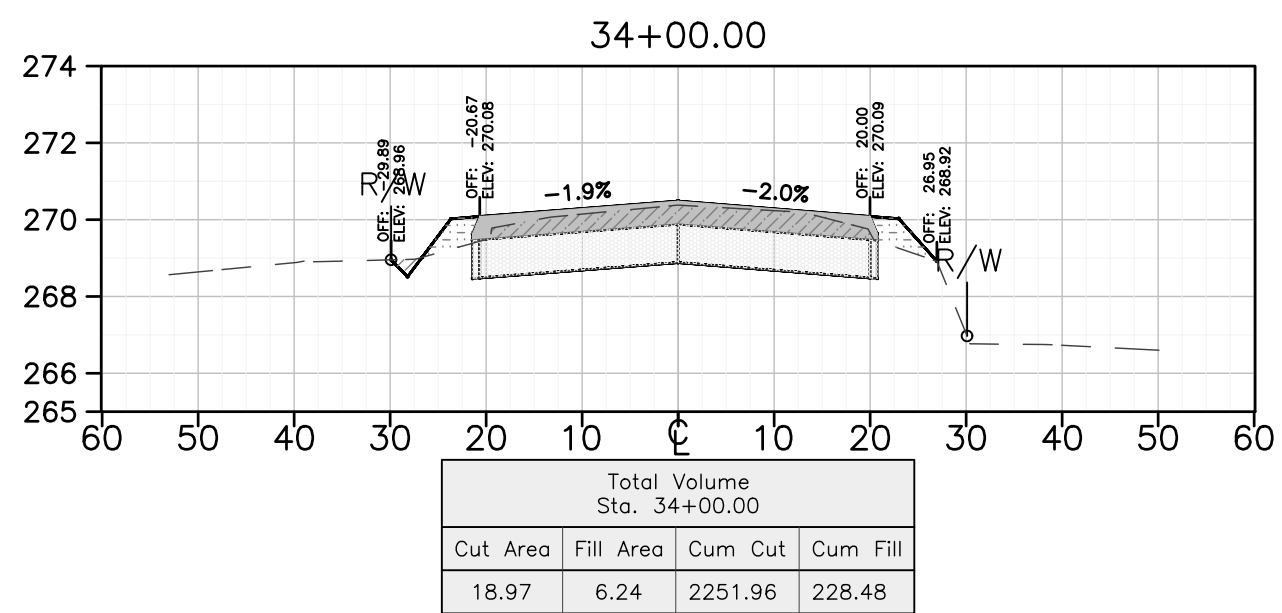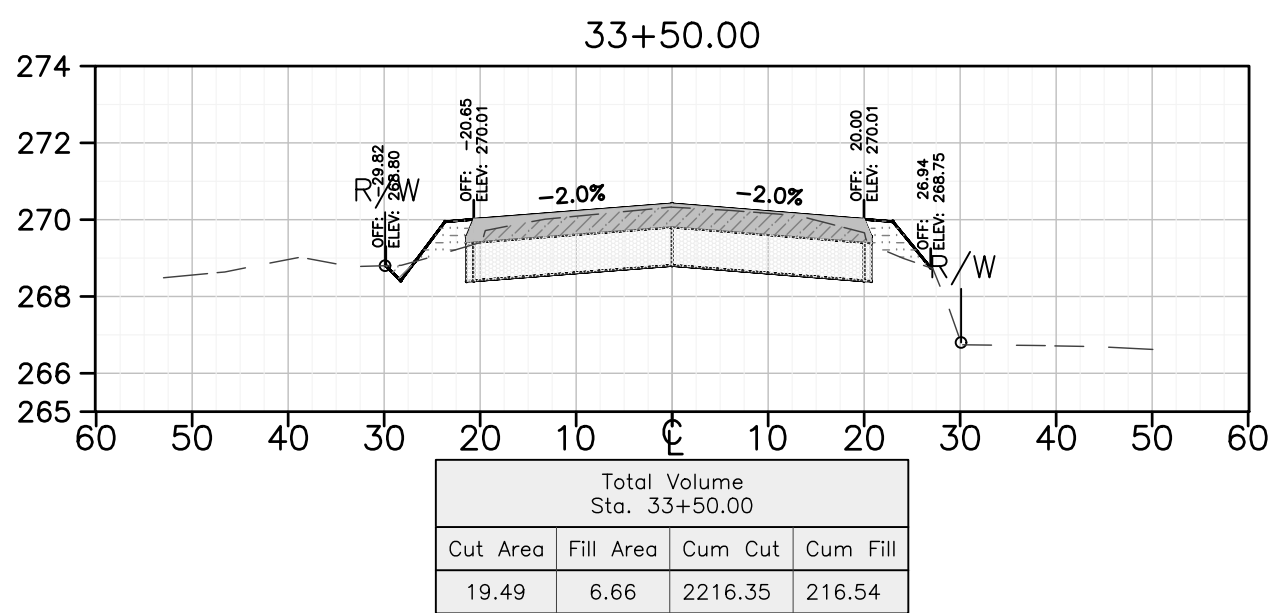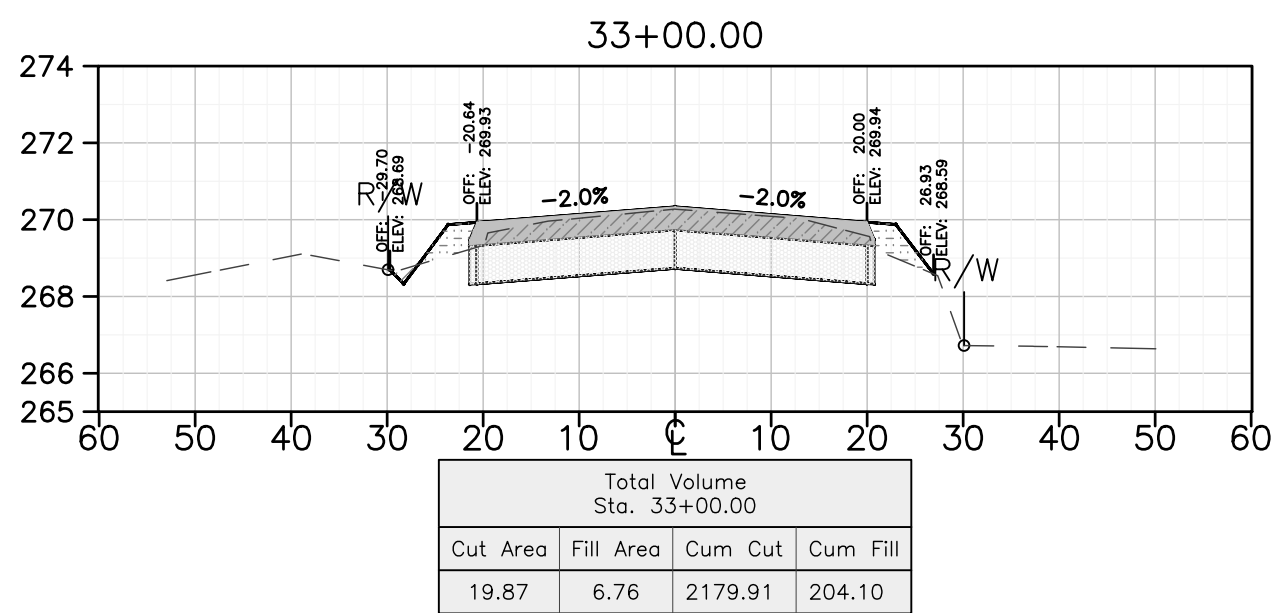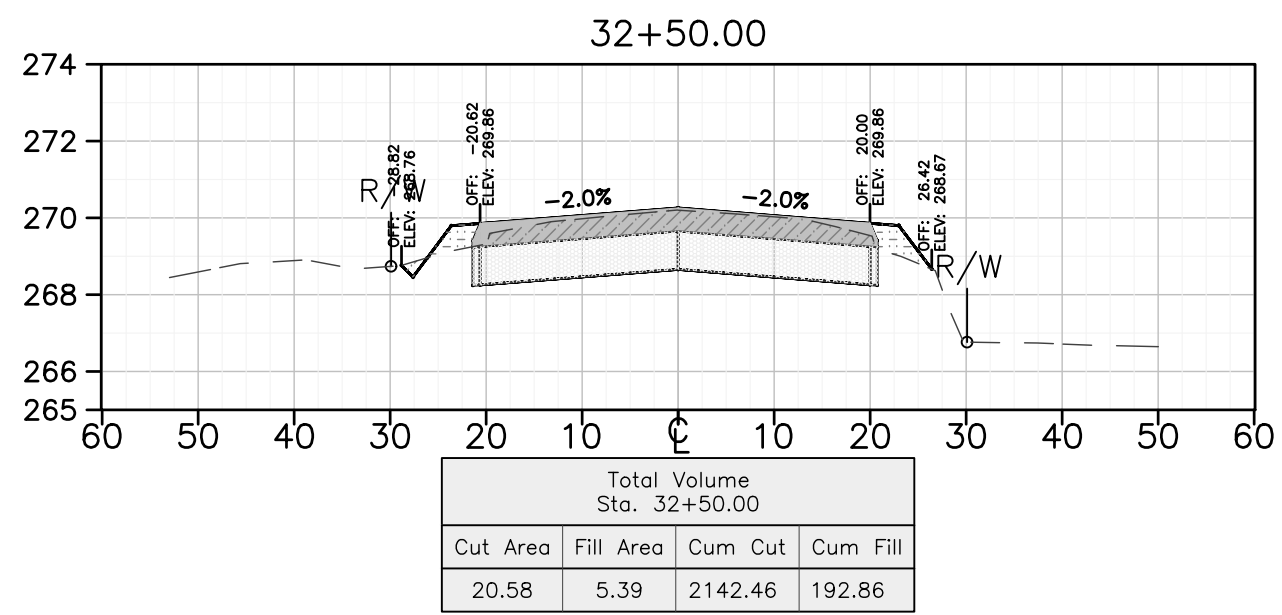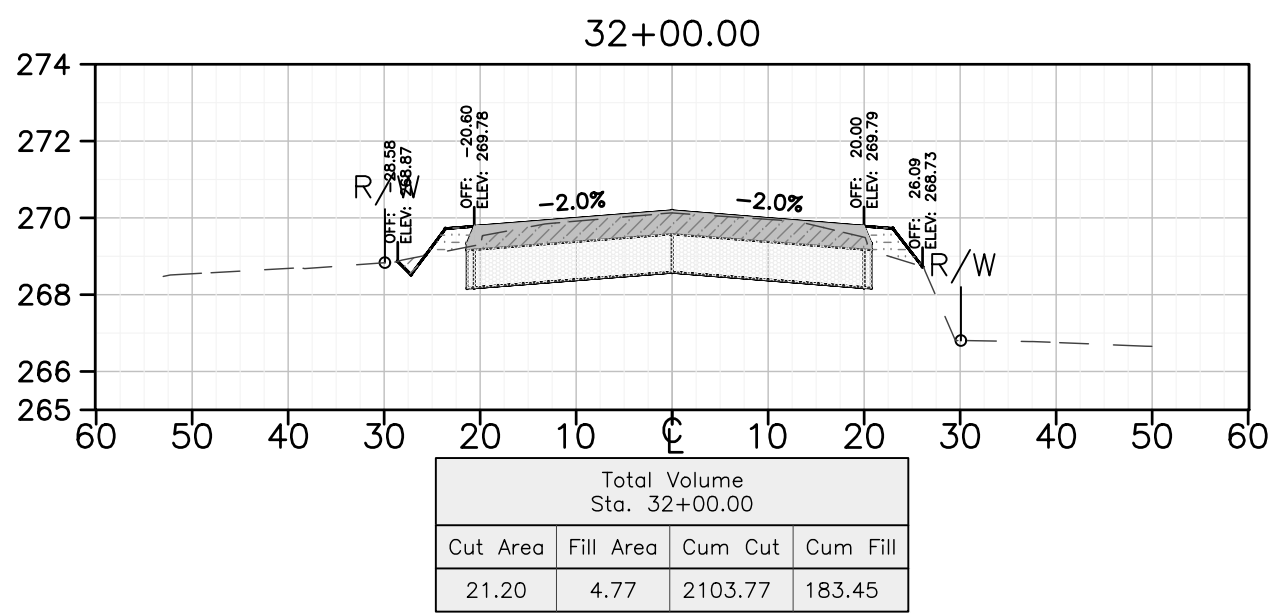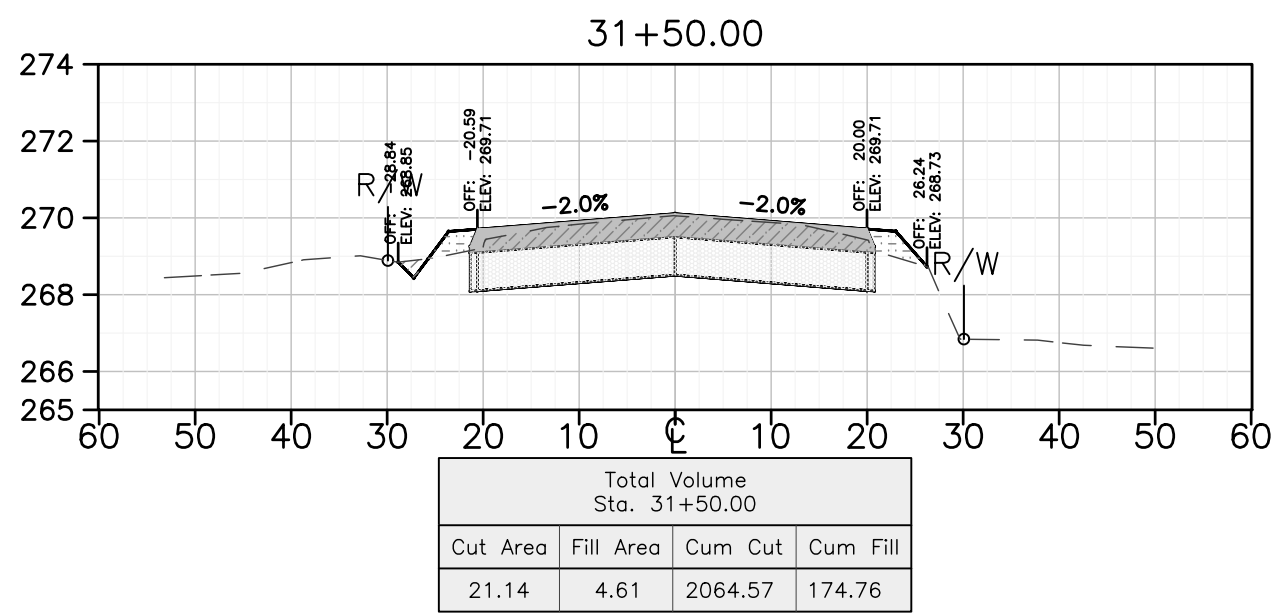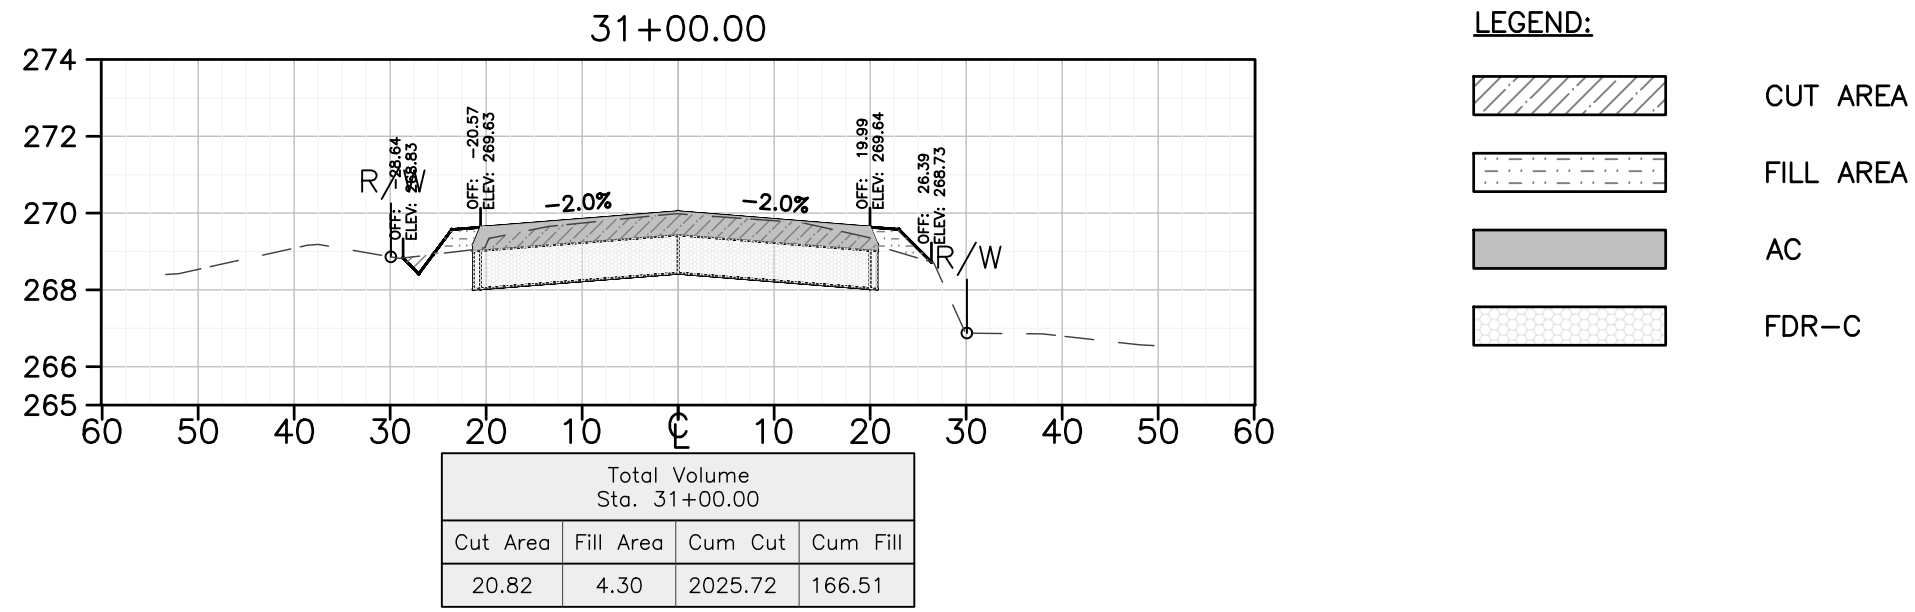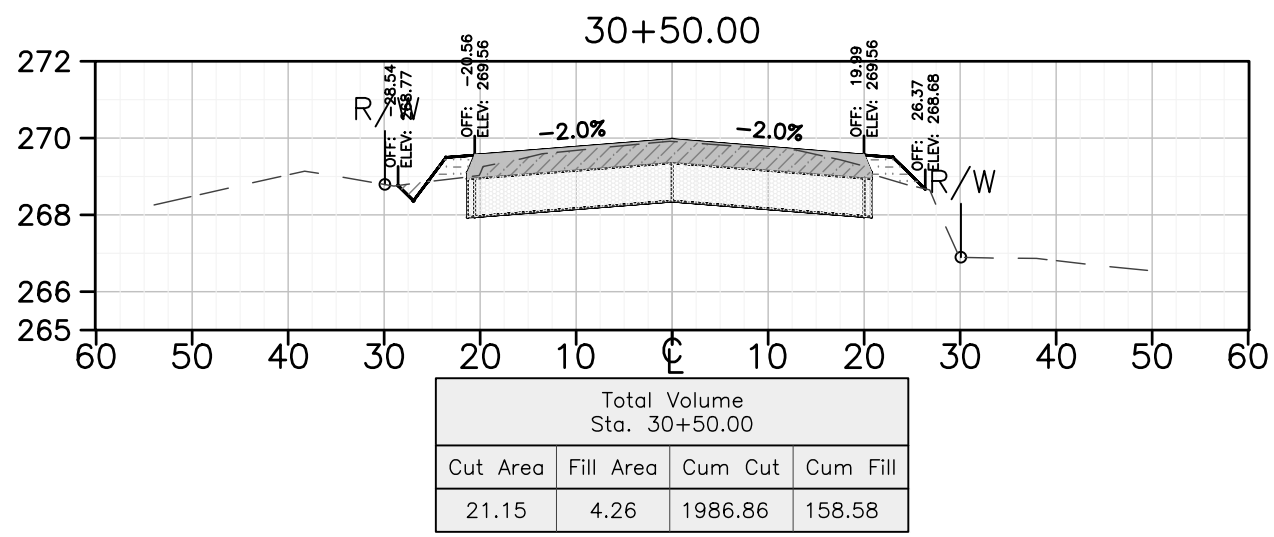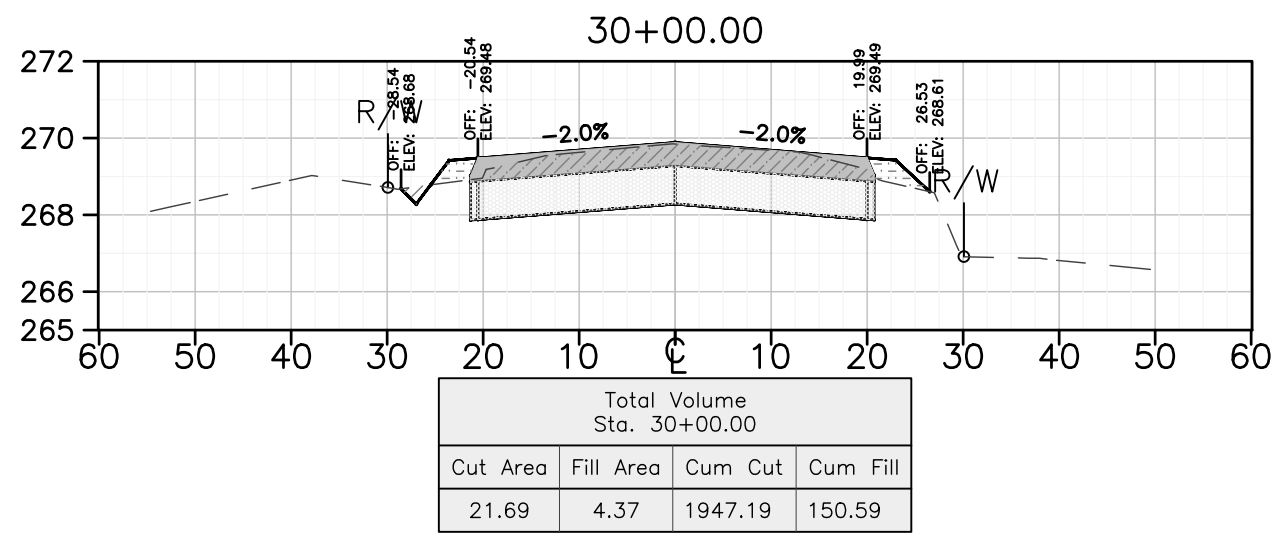

DEPARTMENT OF PUBLIC WORKS AND PLANNING

4 ROAD X-SECTION - WEST-FRUIT

TOTAL 9

SHEET NO. ---

DRAWING NO. 11290



PROJECT
JENSEN AVE. - RECONSTRUCT
WITH FDR-C
FRUIT - MLK

BRIDGE NO. NA

ROAD NO. S0200

SCALE

HORIZ 0 20' 40'
VERT 0 5' 10'

DATE

3-18-25

3-18-25

3-18-25

DESIGNED: DK

DRAWN: DK

CHECKED: SA

