



SCALE: 1" = 20' SHEET: 1 OF 22

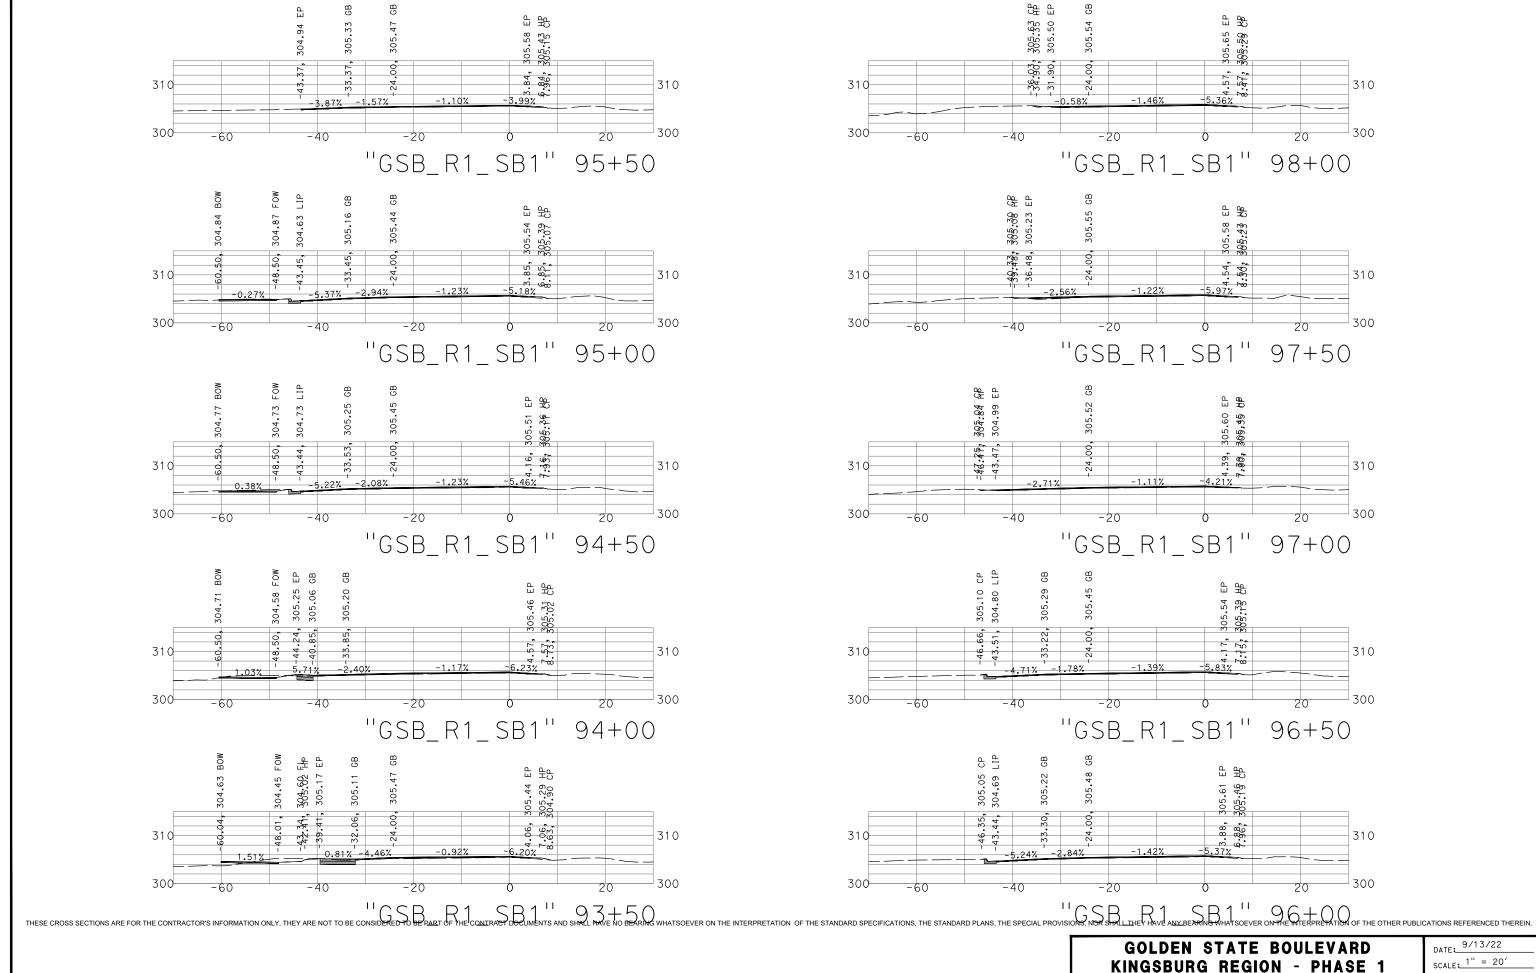


GENERAL CROSS SECTIONS


SCALE: 1" = 20' SHEET: 2 OF 22

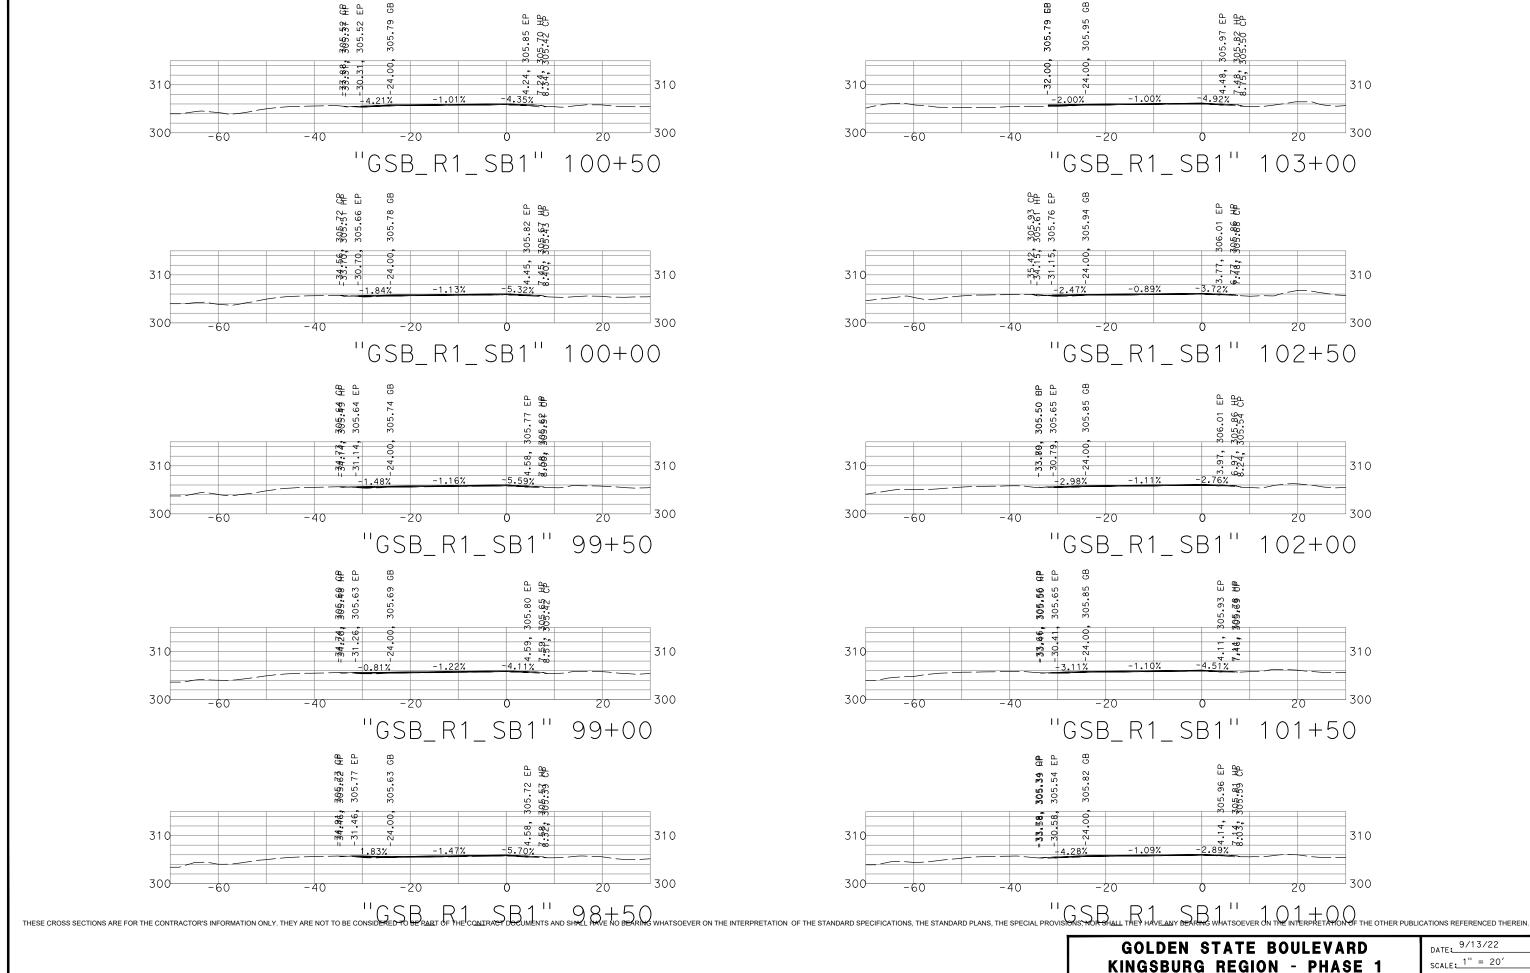


GENERAL CROSS SECTIONS


SHEET: 3 OF 22

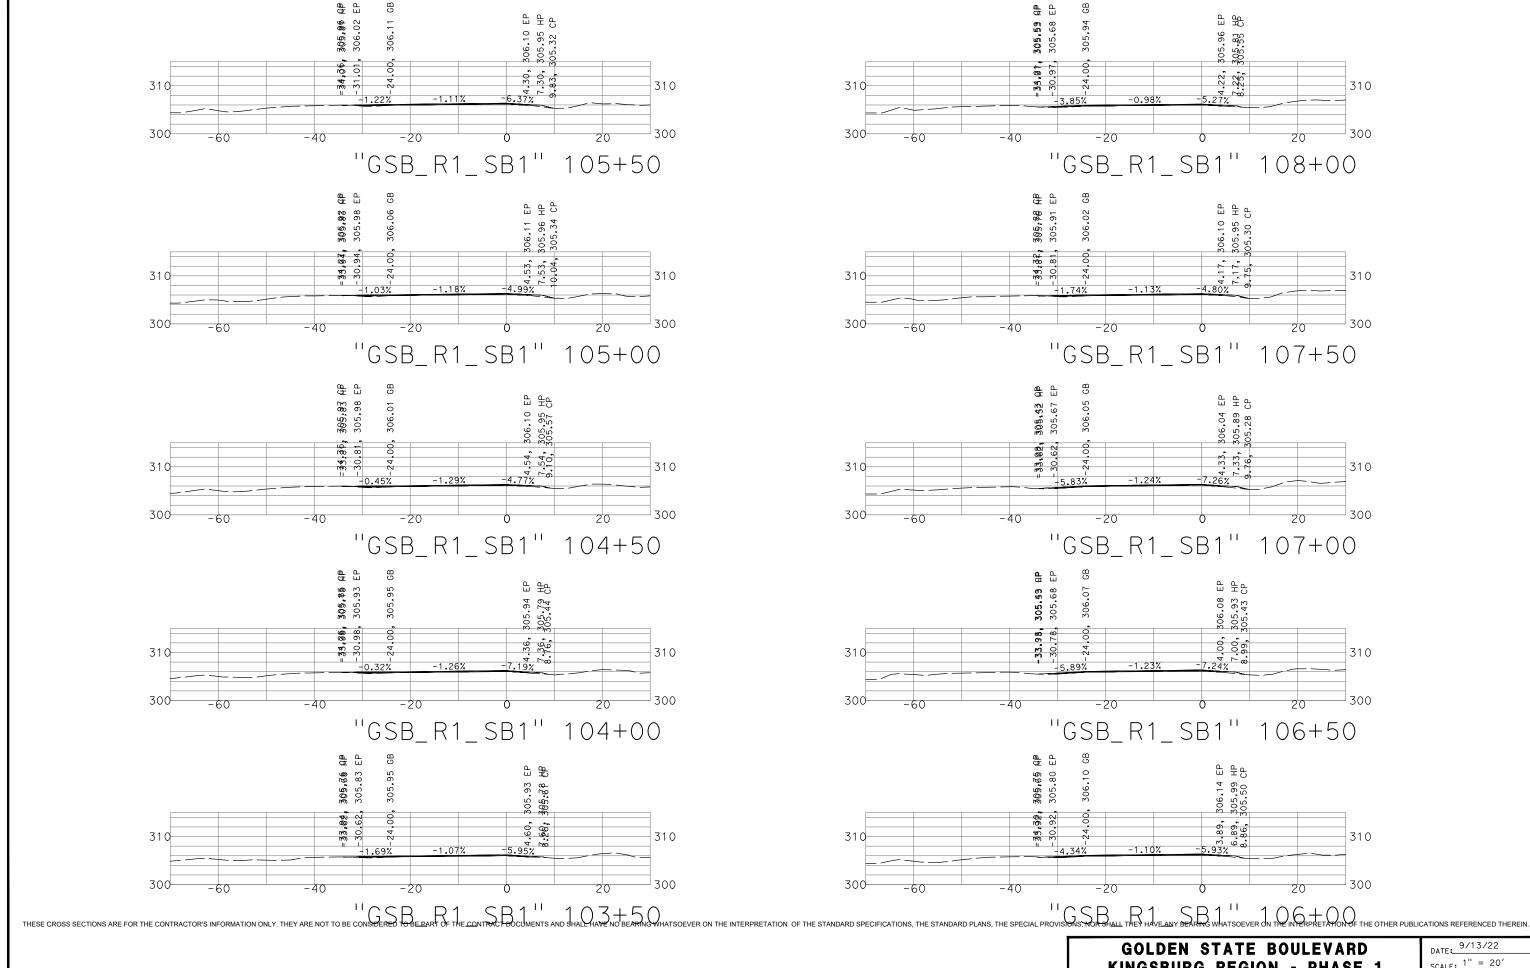


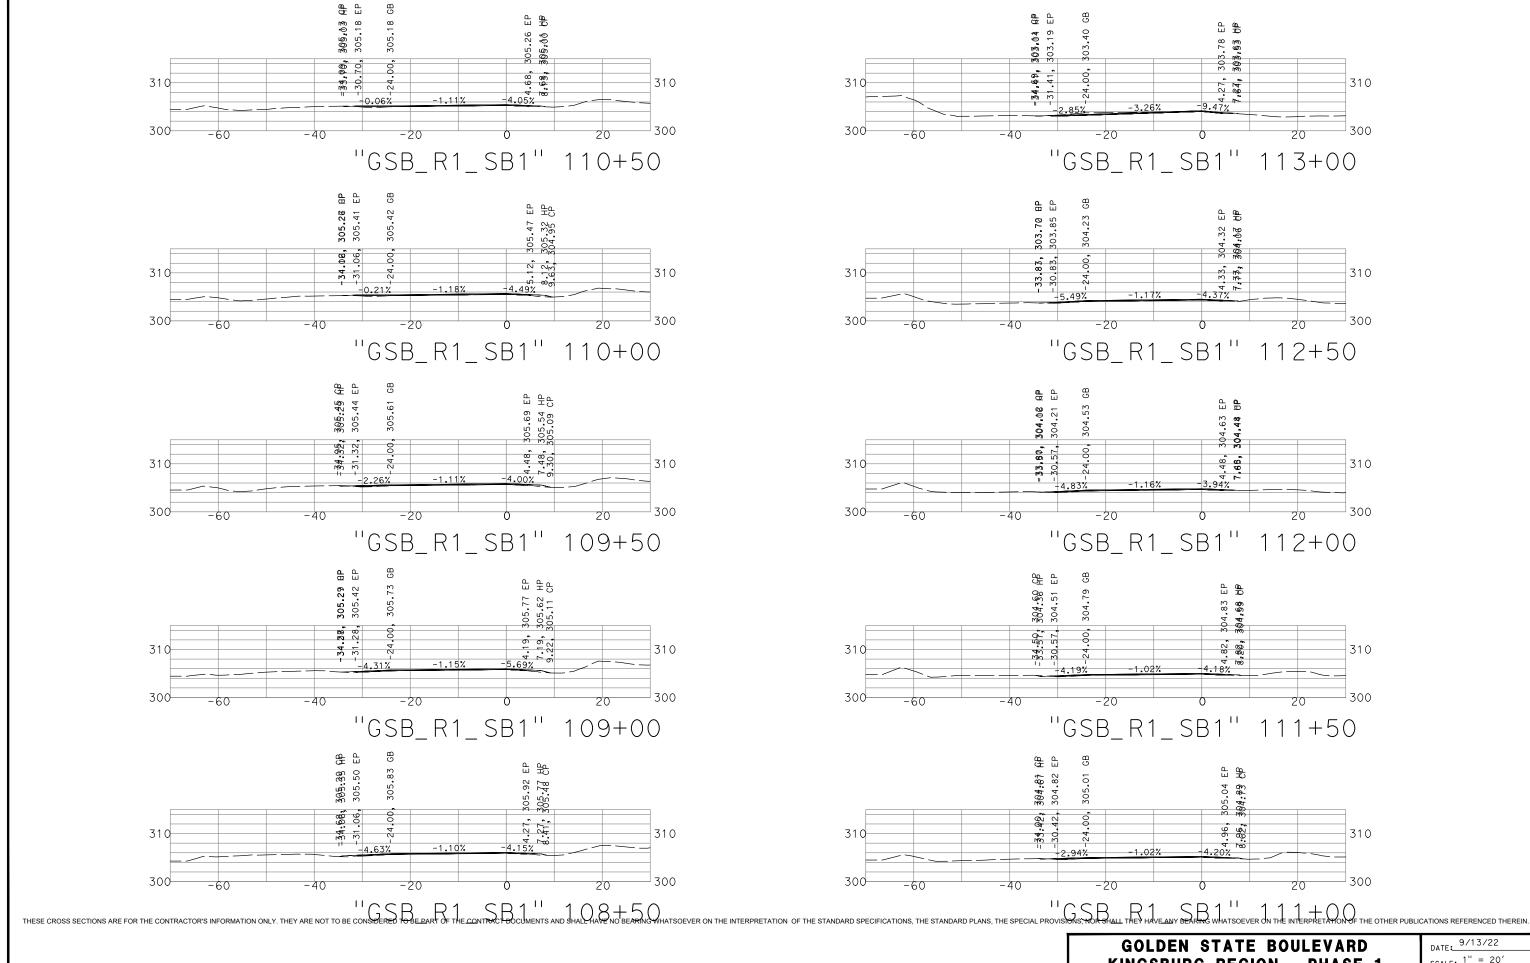



DATE: 9713722 SCALE: 1" = 20' SHEET: 5 OF 22

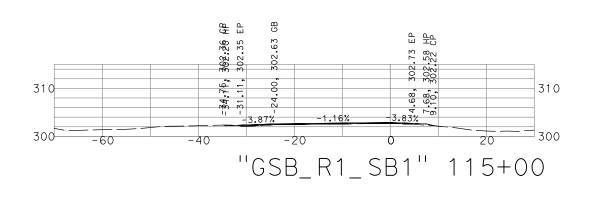


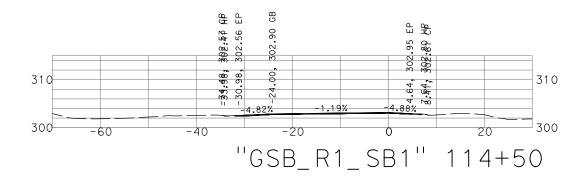


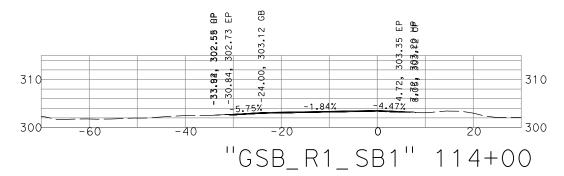


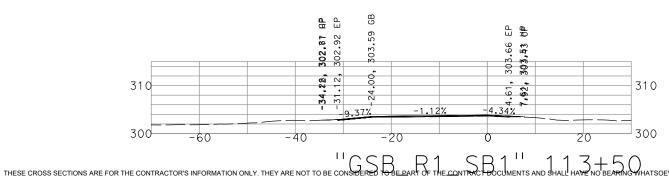

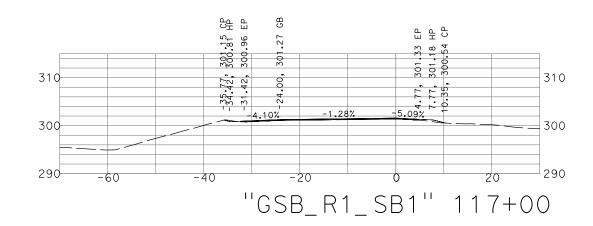


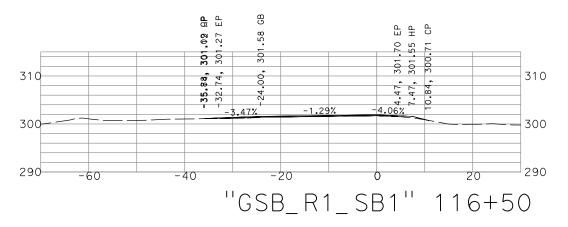

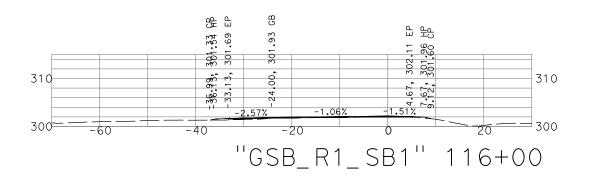


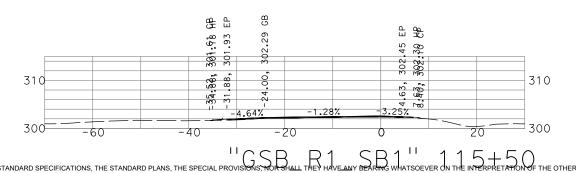


GOLDEN STATE BOULEVARD KINGSBURG REGION - PHASE 1 GENERAL CROSS SECTIONS DATE: 9/13/22 SCALE: 1" = 20' SHEET: 6 OF 22

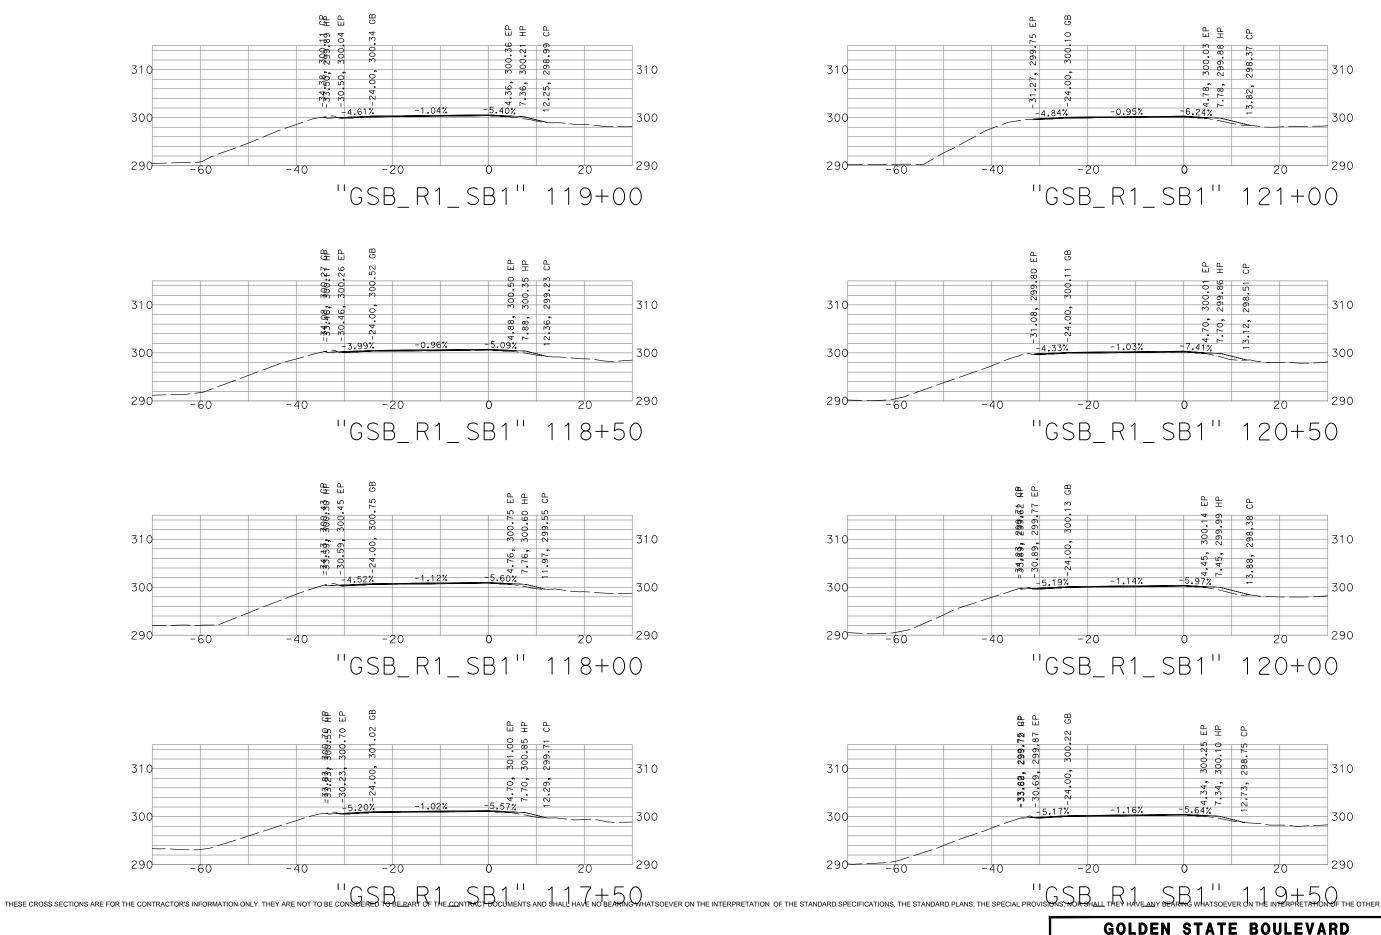


DATE: 37 13722 SCALE: 1" = 20' SHEET: 7 OF 22

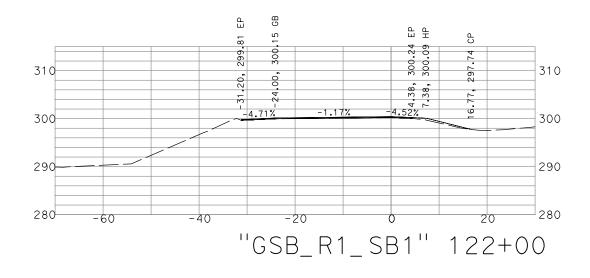

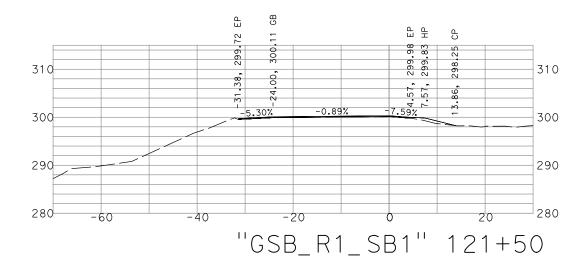



THESE CROSS SECTIONS ARE FOR THE CONTRACTOR'S INFORMATION ONLY. THEY ARE NOT TO BE CONSIDERED TO BE PART OF THE CONTRACT DOCUMENTS AND SHALL HAVE NO BEARING WHATSOEVER ON THE INTERPRETATION OF THE OTHER PUBLICATIONS, REFERENCED THEREIN

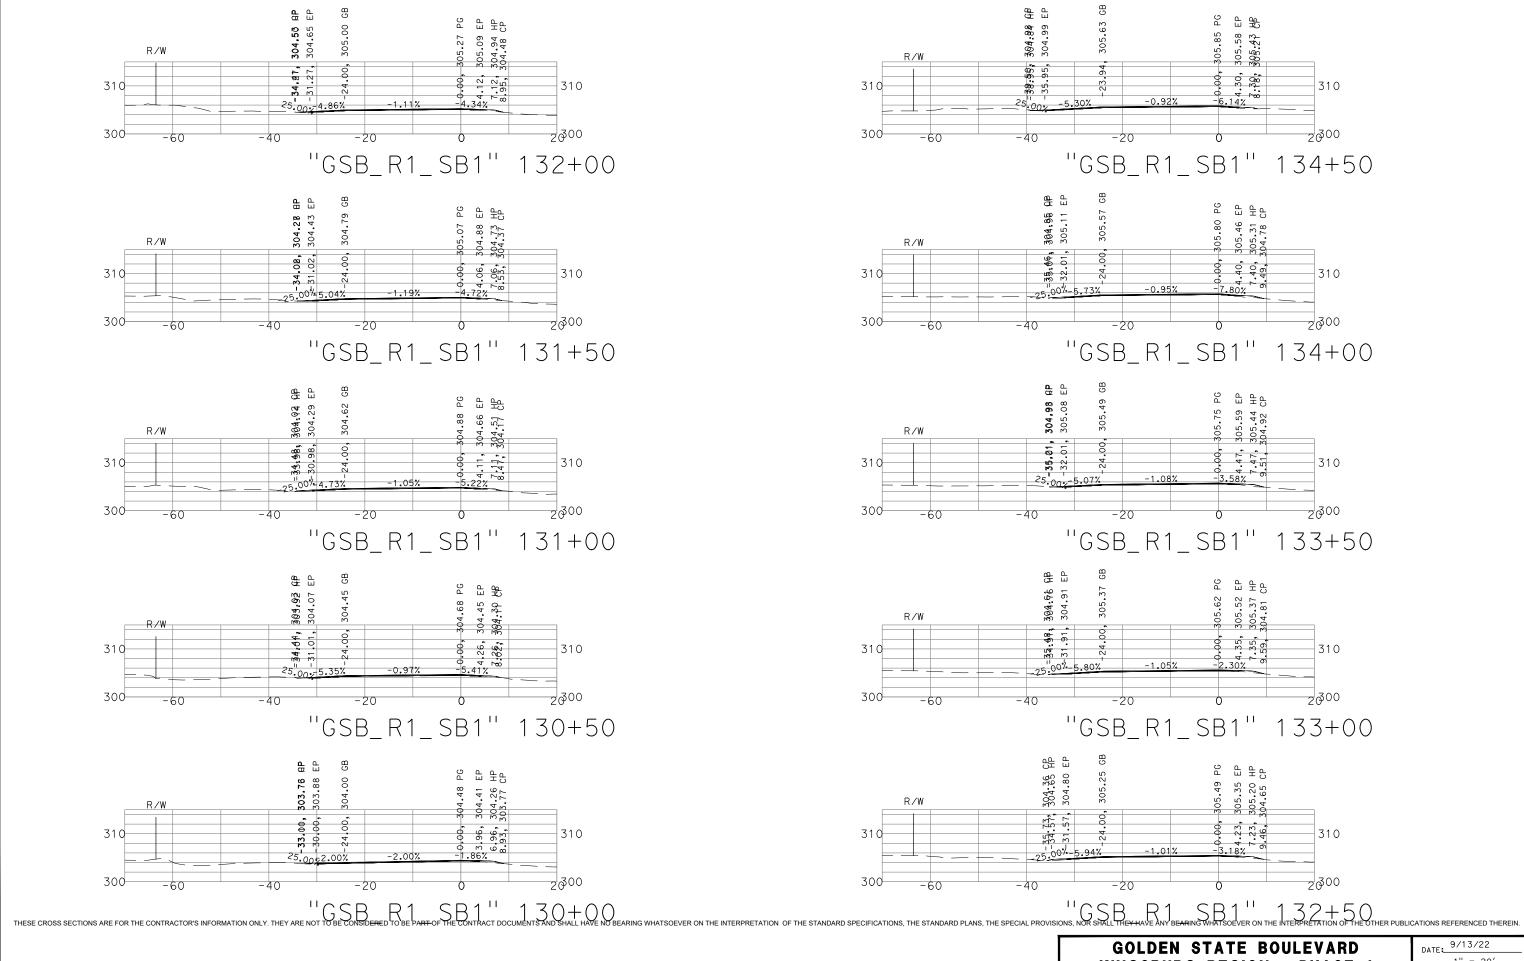


GOLDEN STATE BOULEVARD
KINGSBURG REGION - PHASE 1
GENERAL CROSS SECTIONS


DATE: 9/13/22 SCALE: 1" = 20' SHEET: 9 OF 22

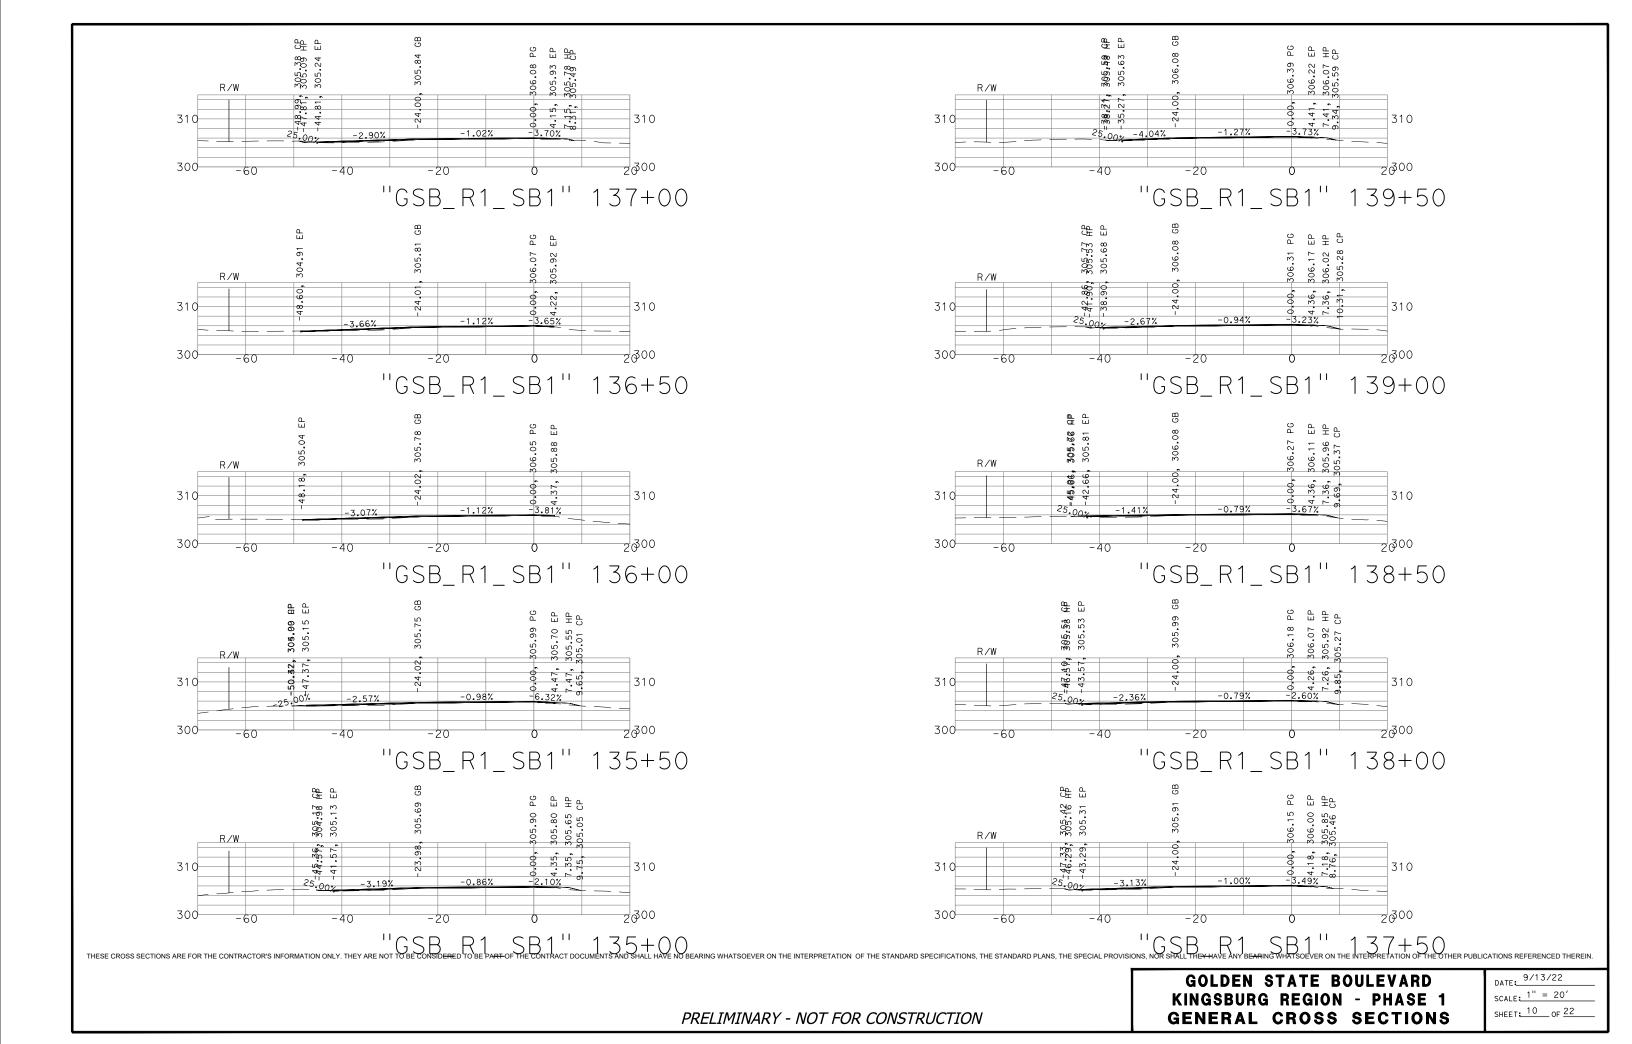

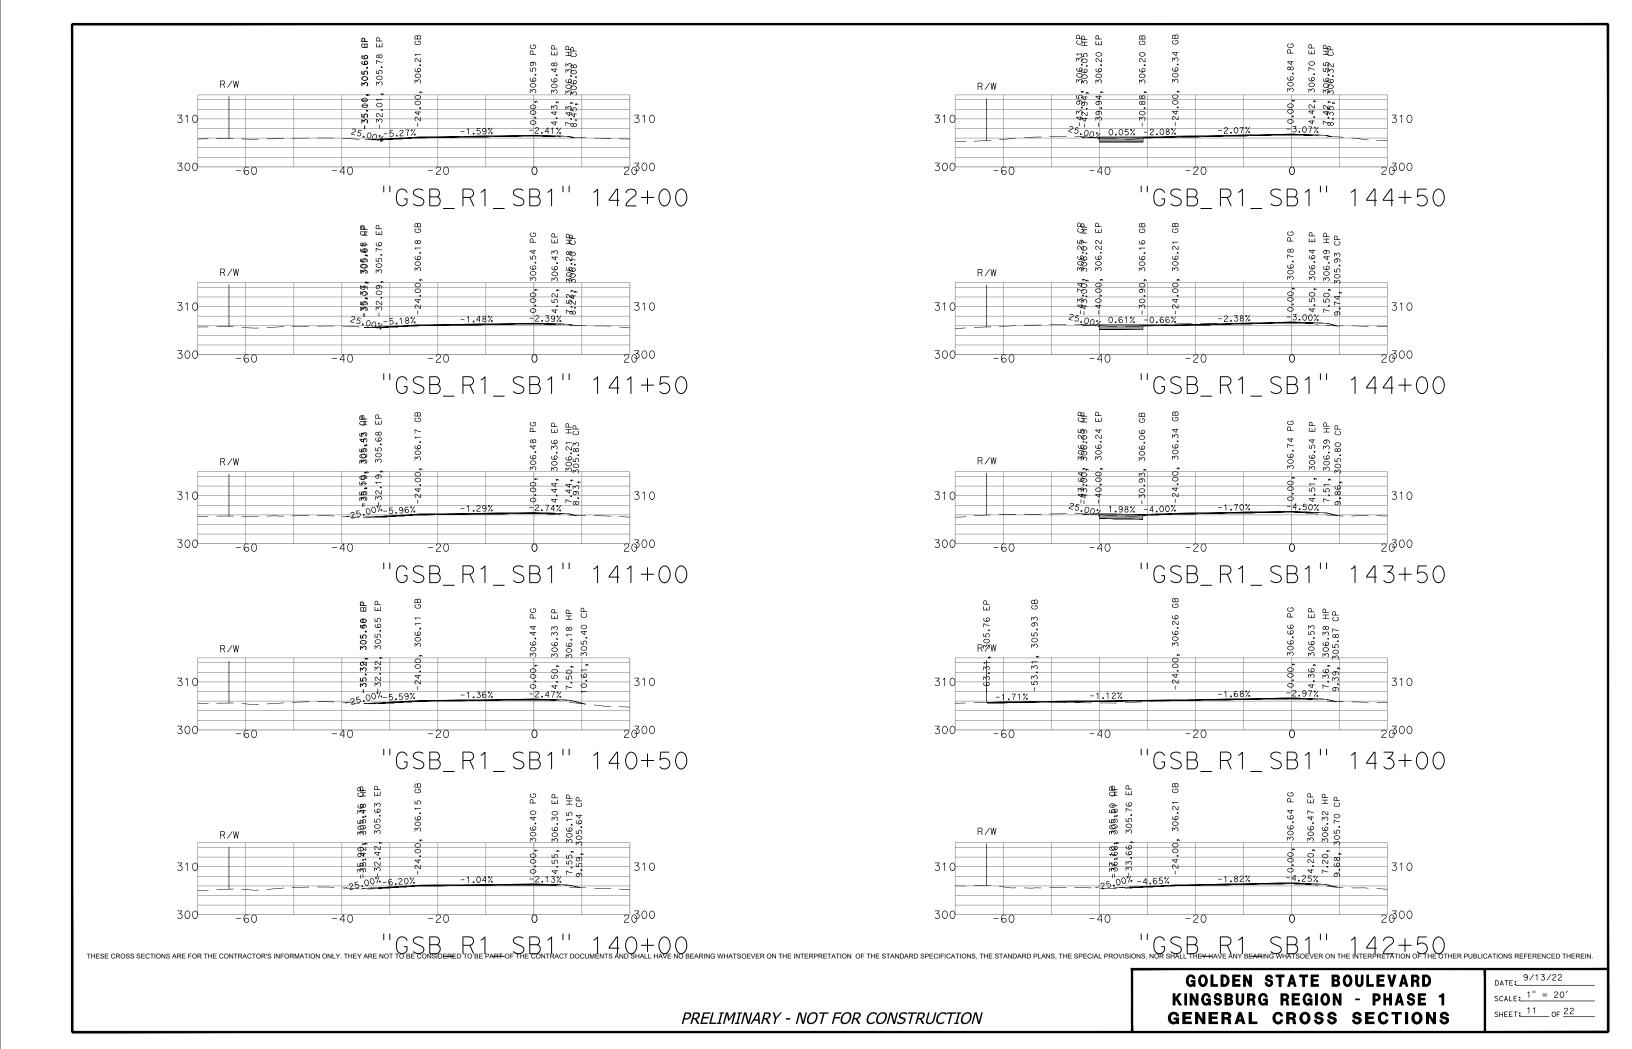


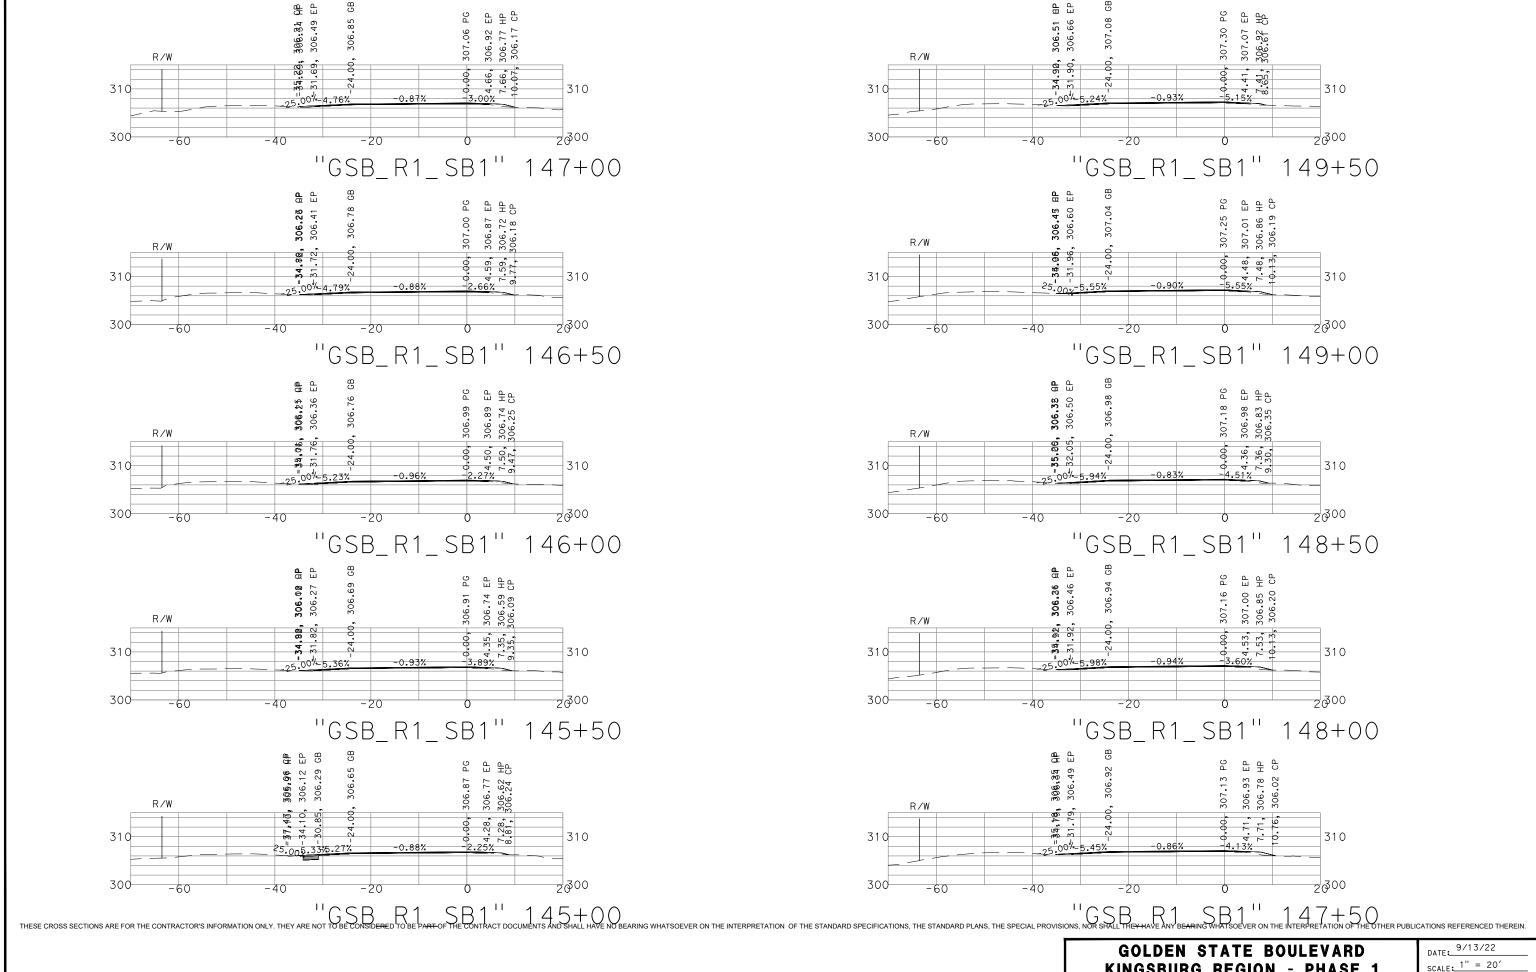



SCALE: 1" = 20' SHEET: 12 OF 22

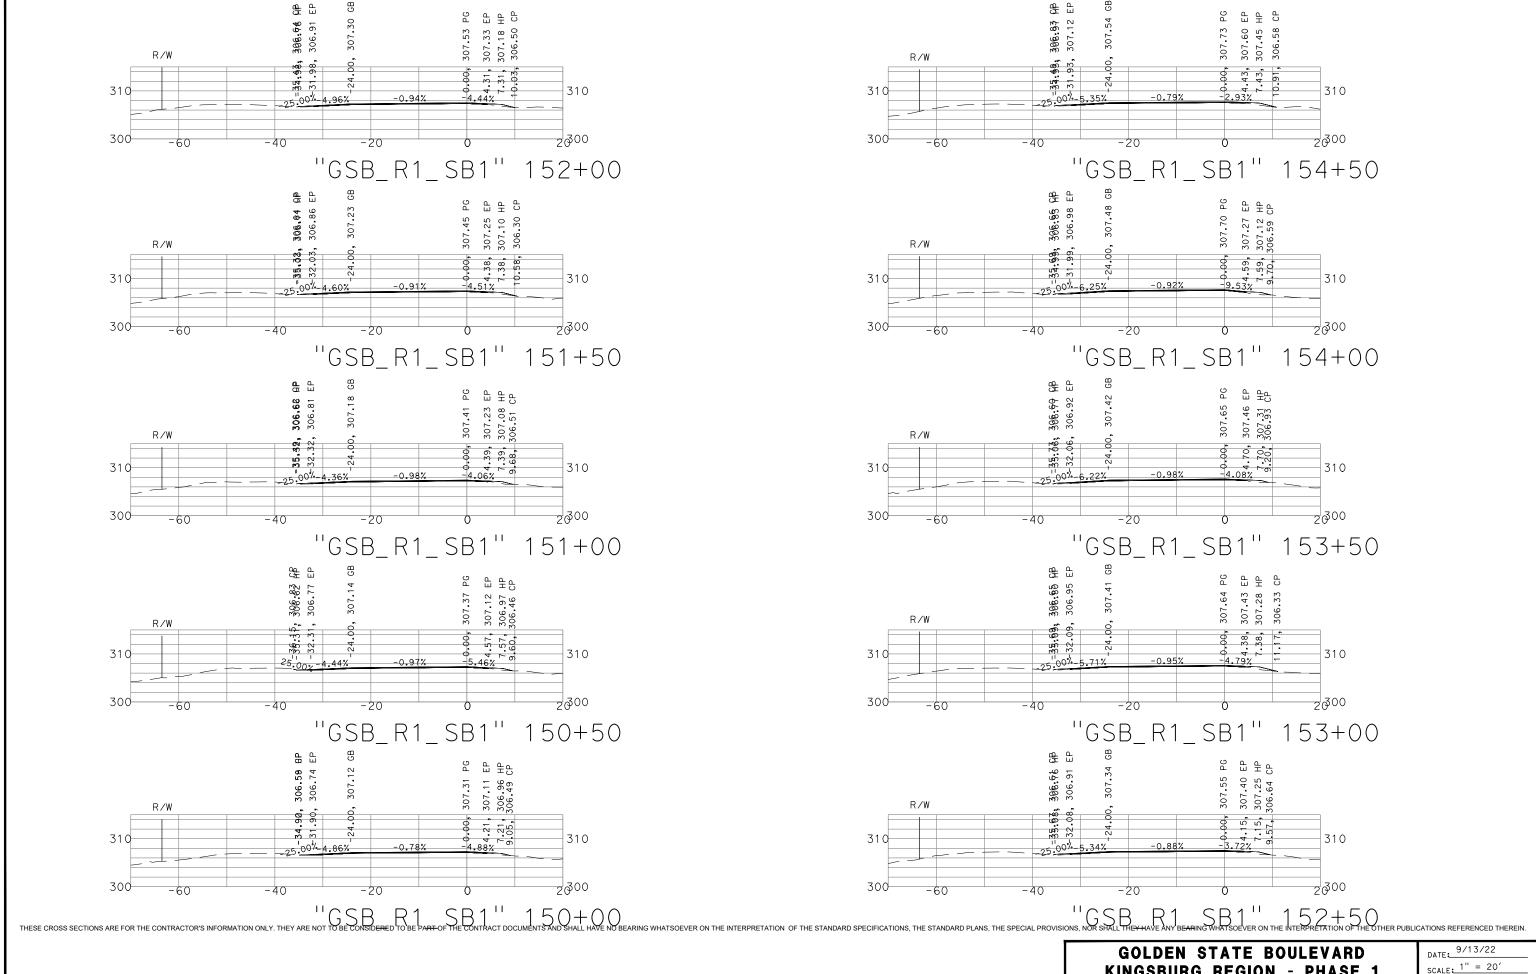

SCALE: 1" = 20' SHEET: 13 OF 22

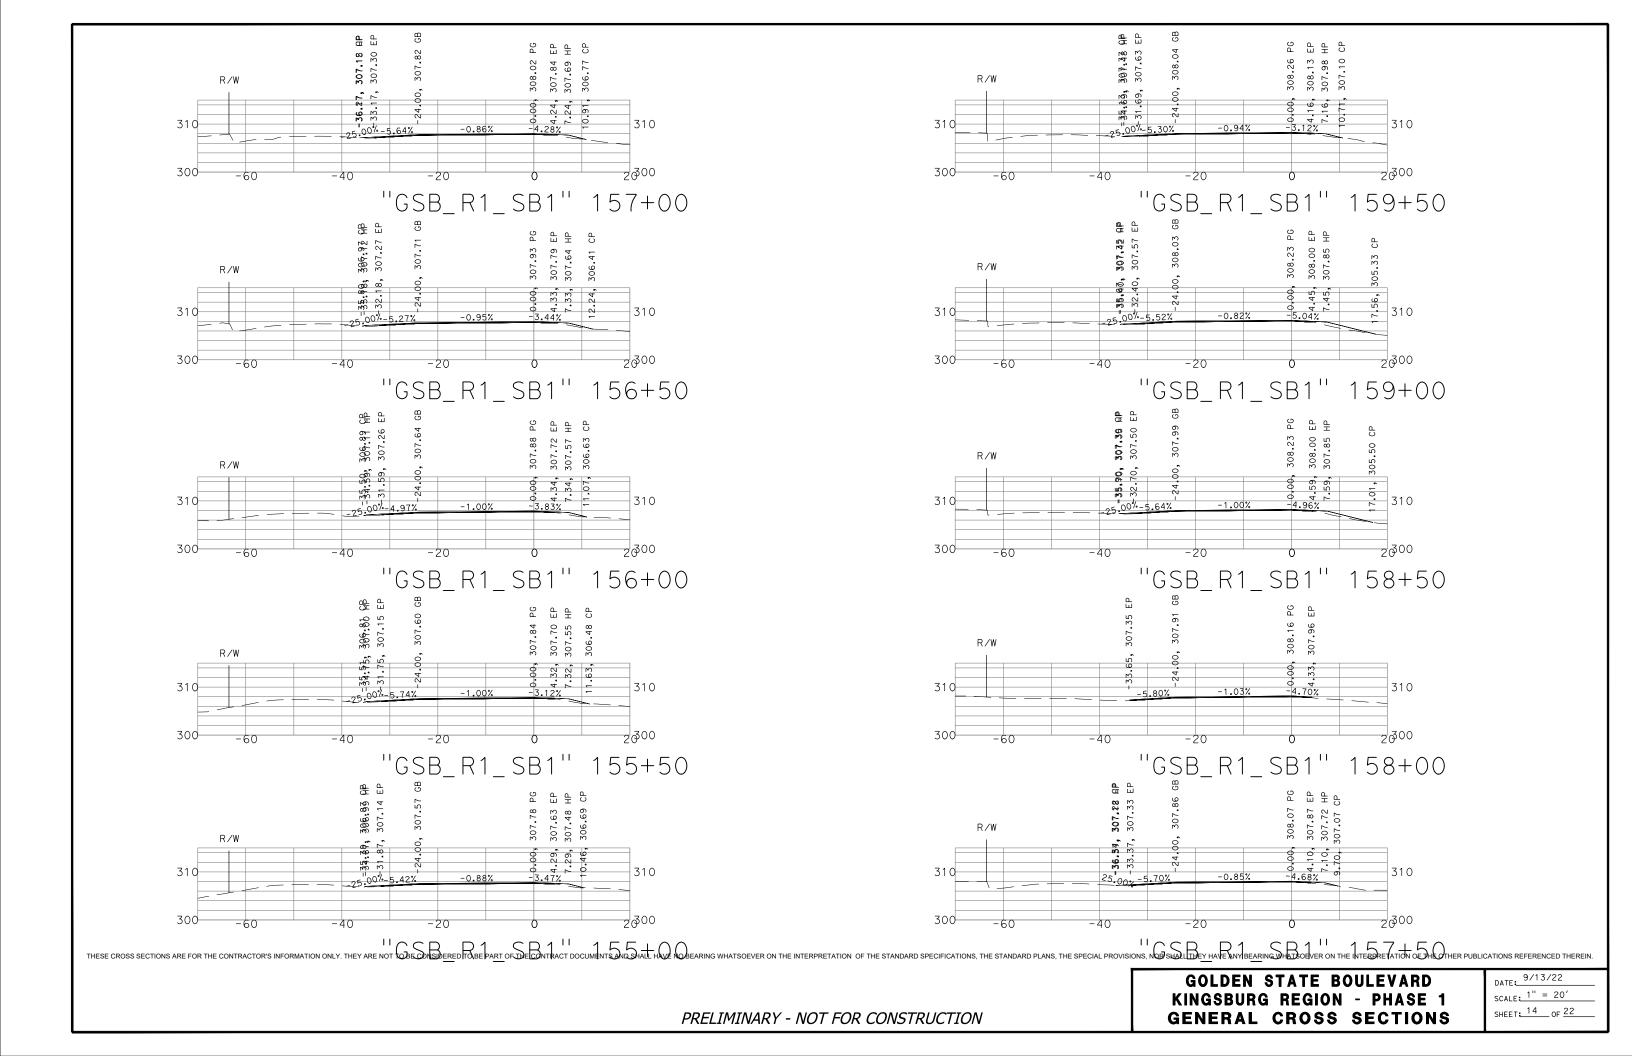


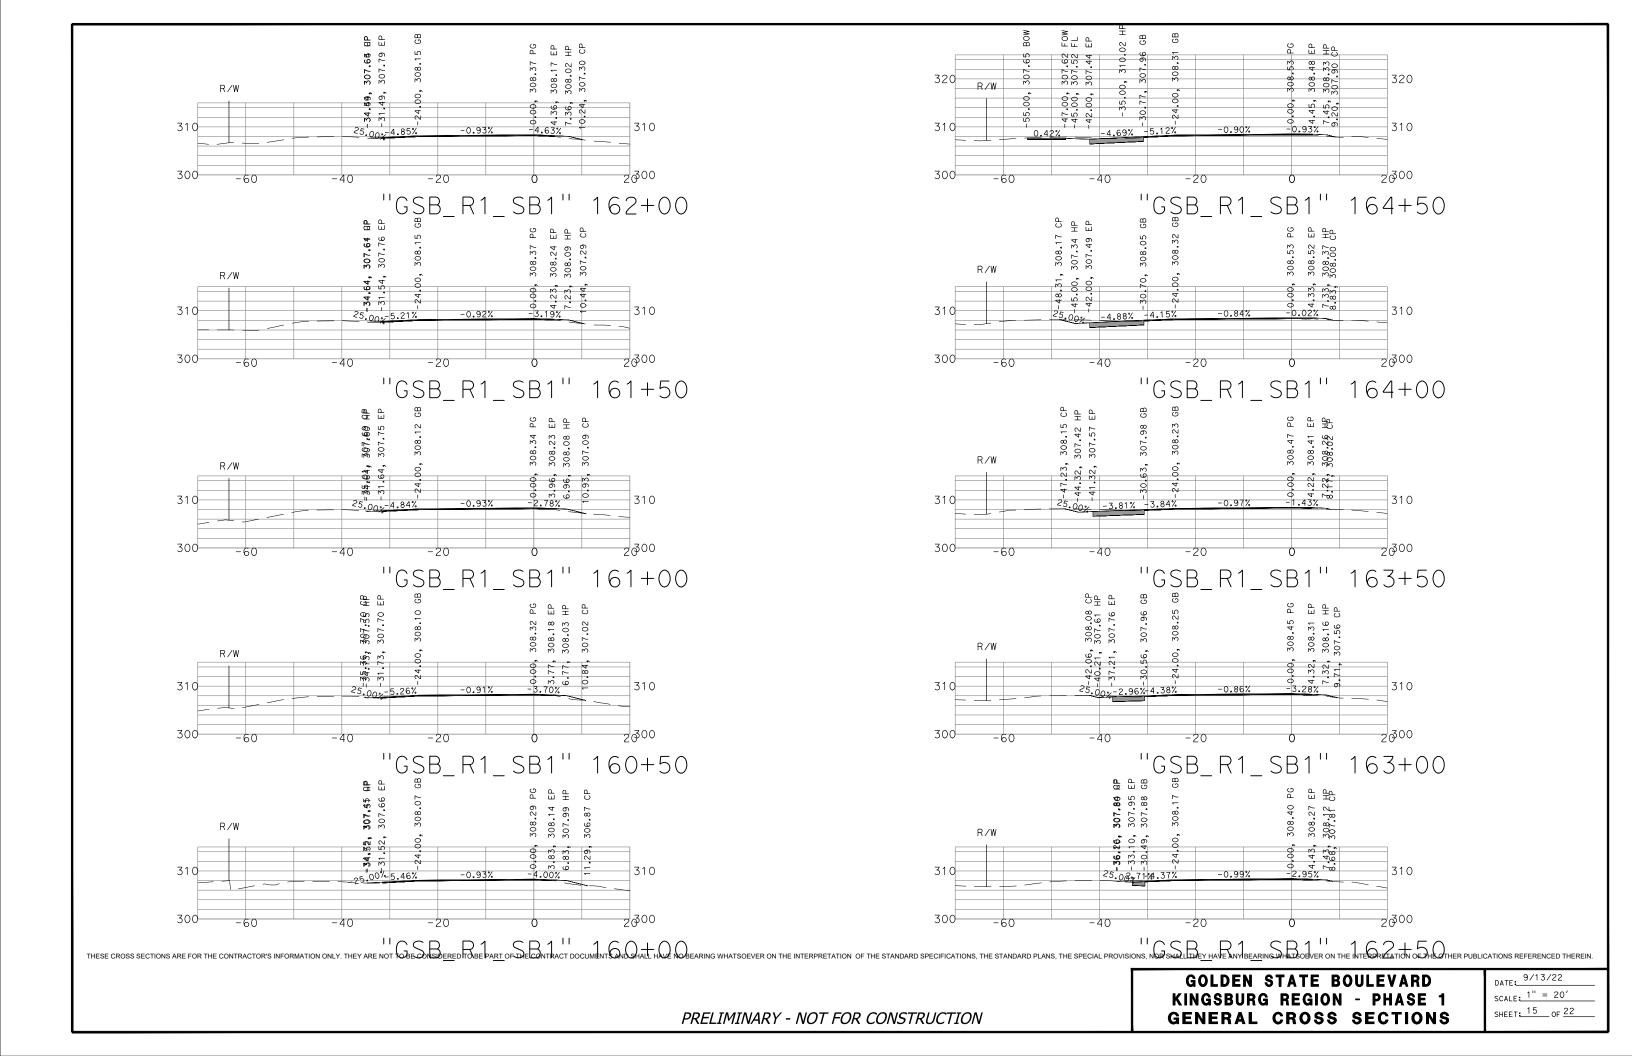


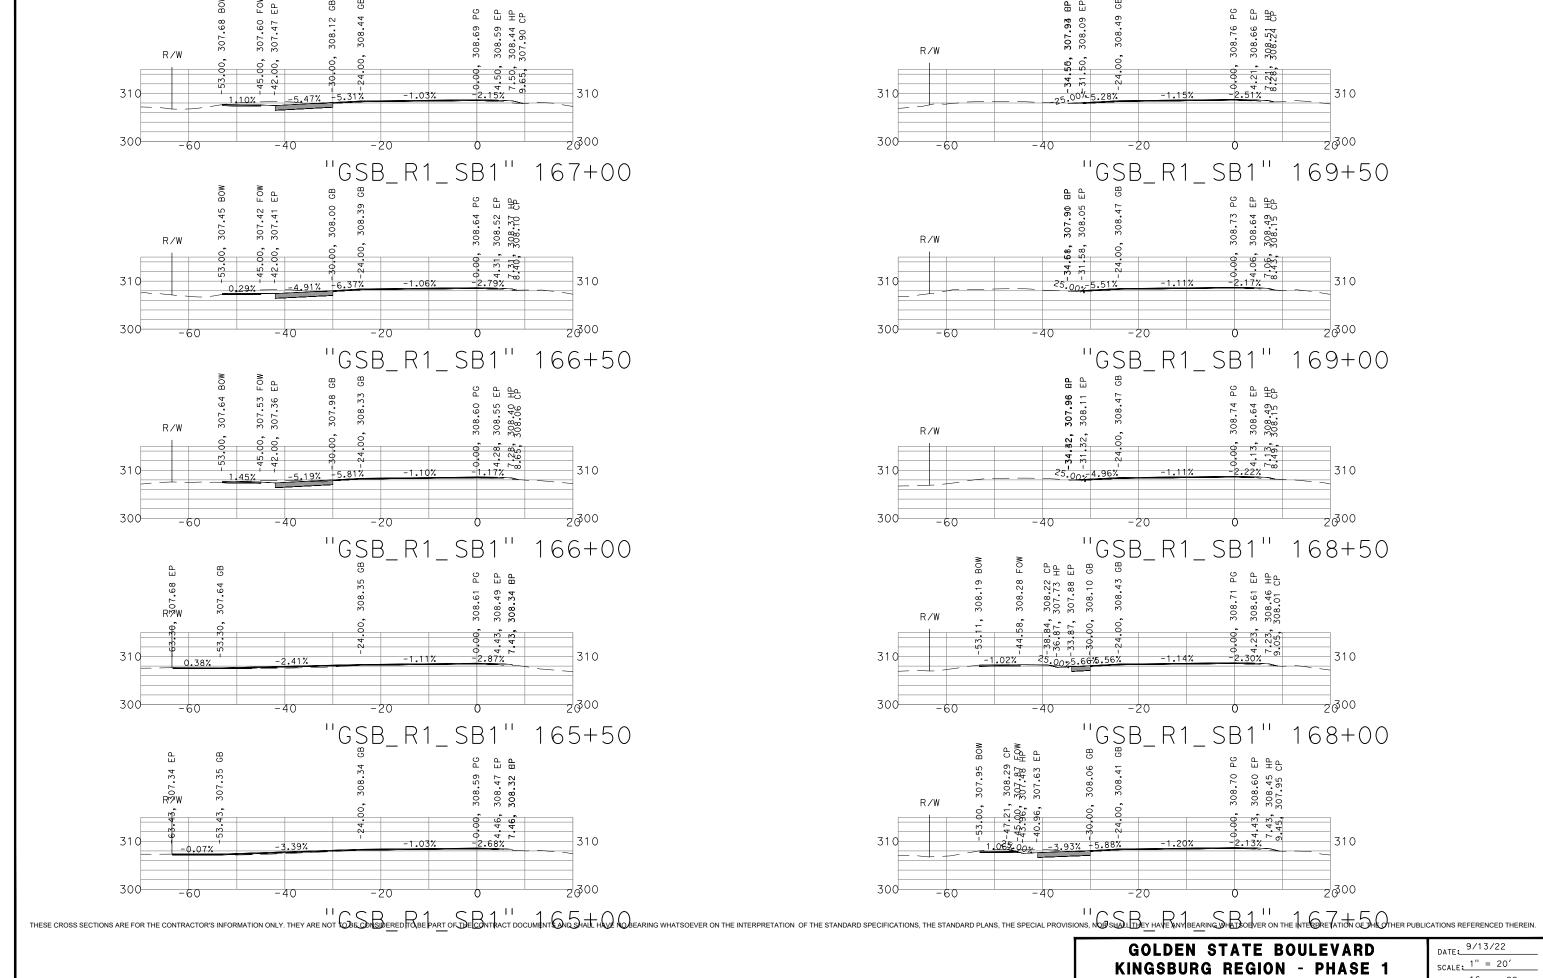



GENERAL CROSS SECTIONS


SHEET: 16 OF 22

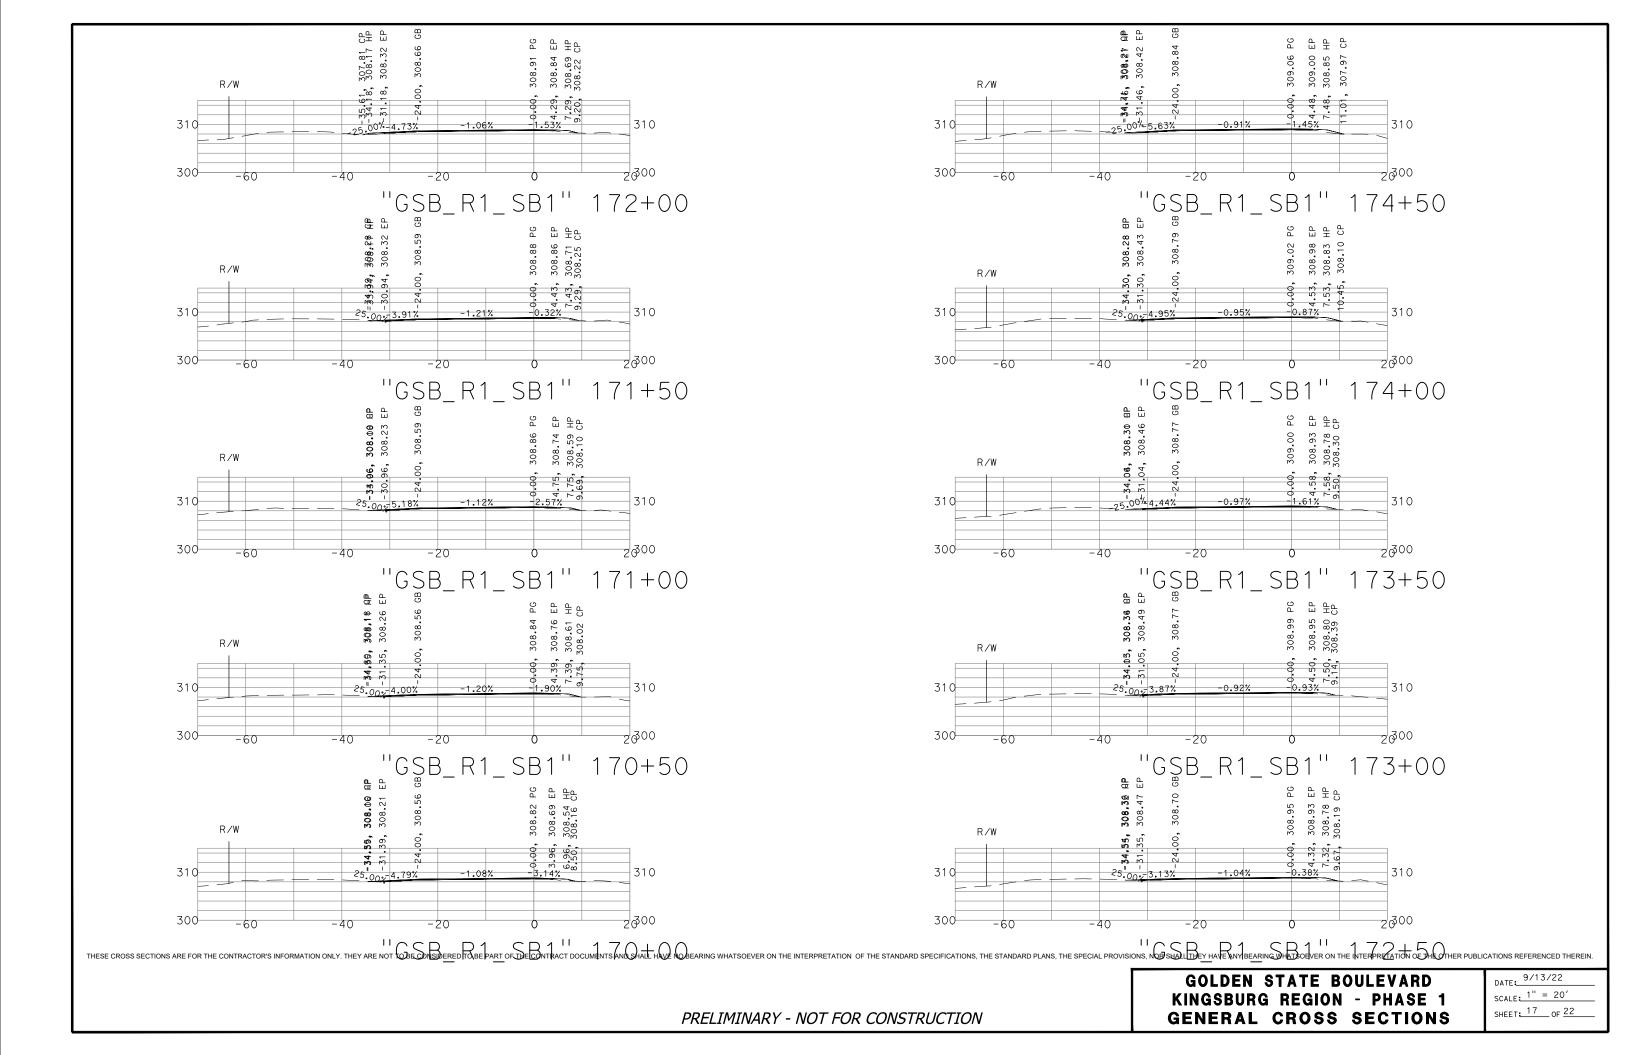

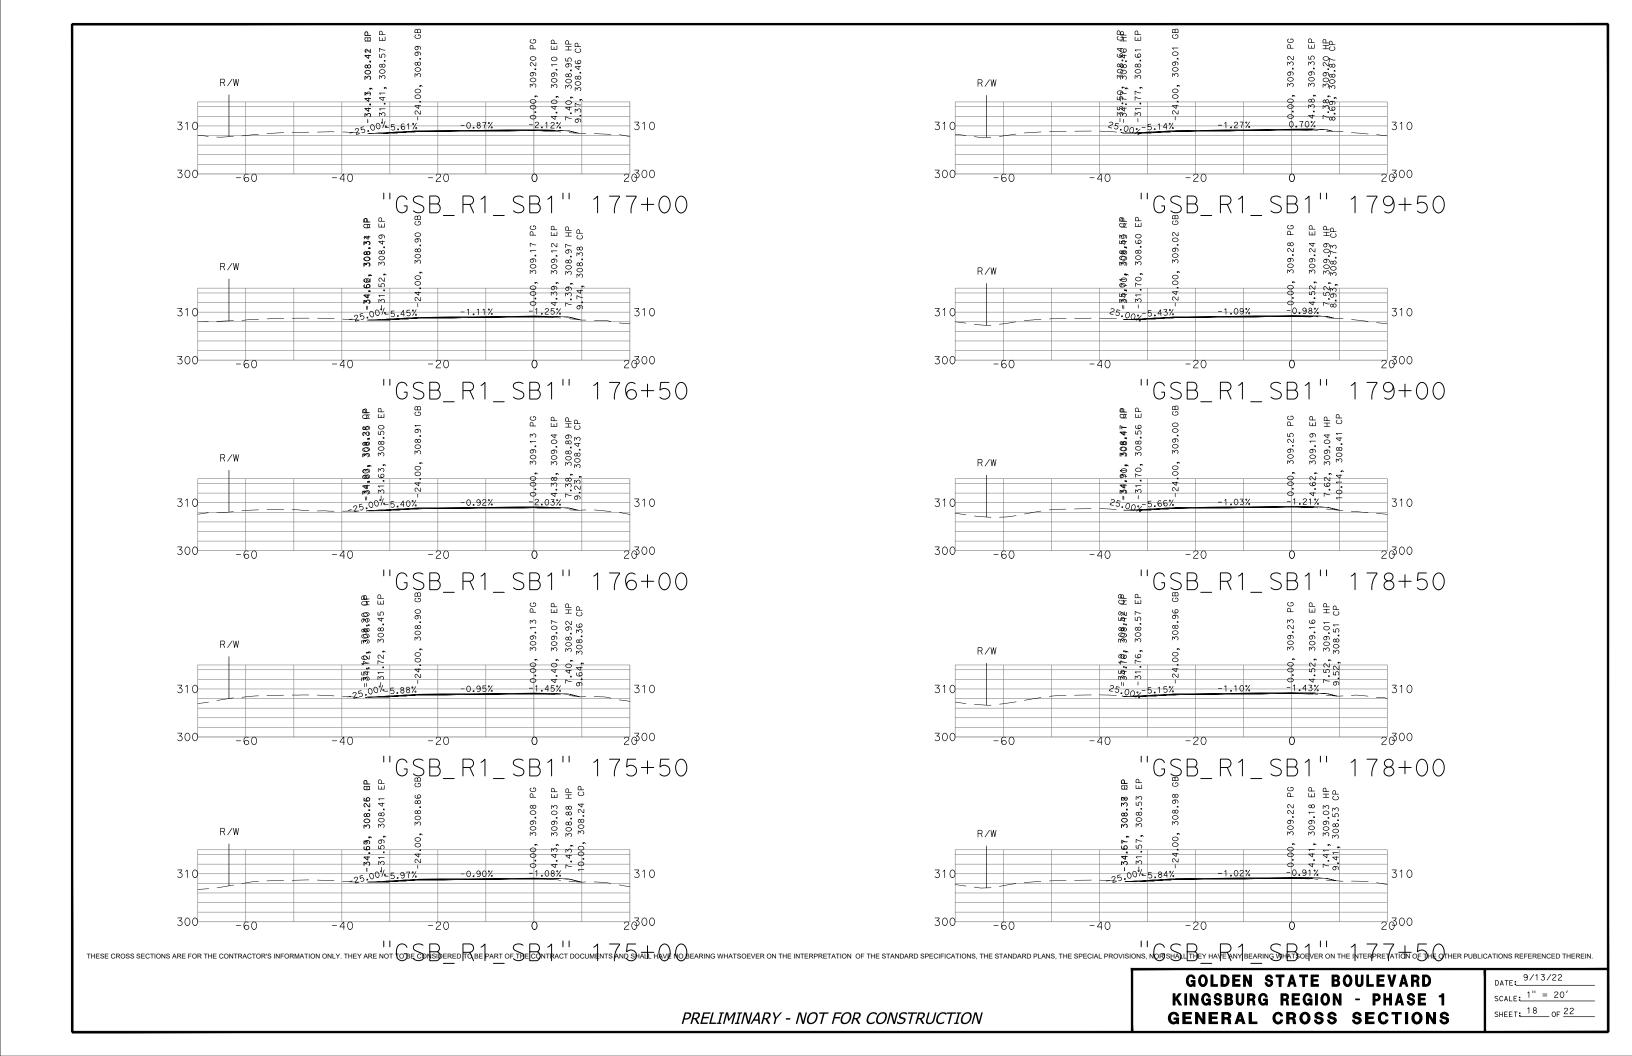


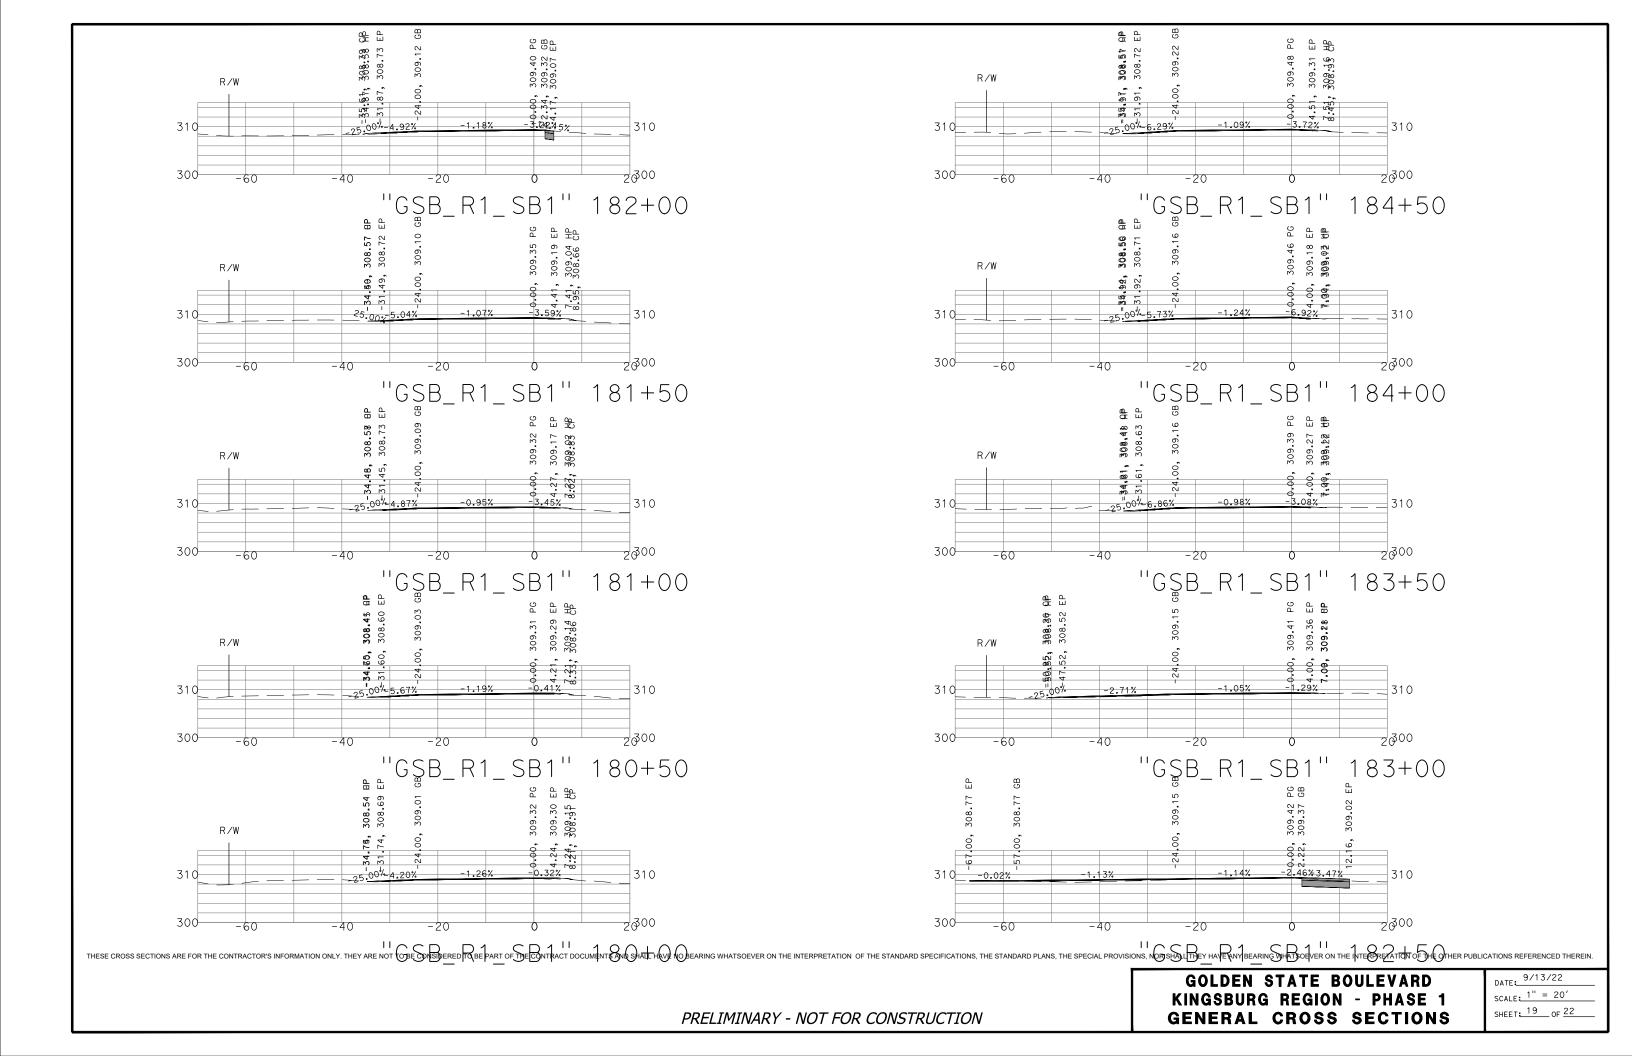


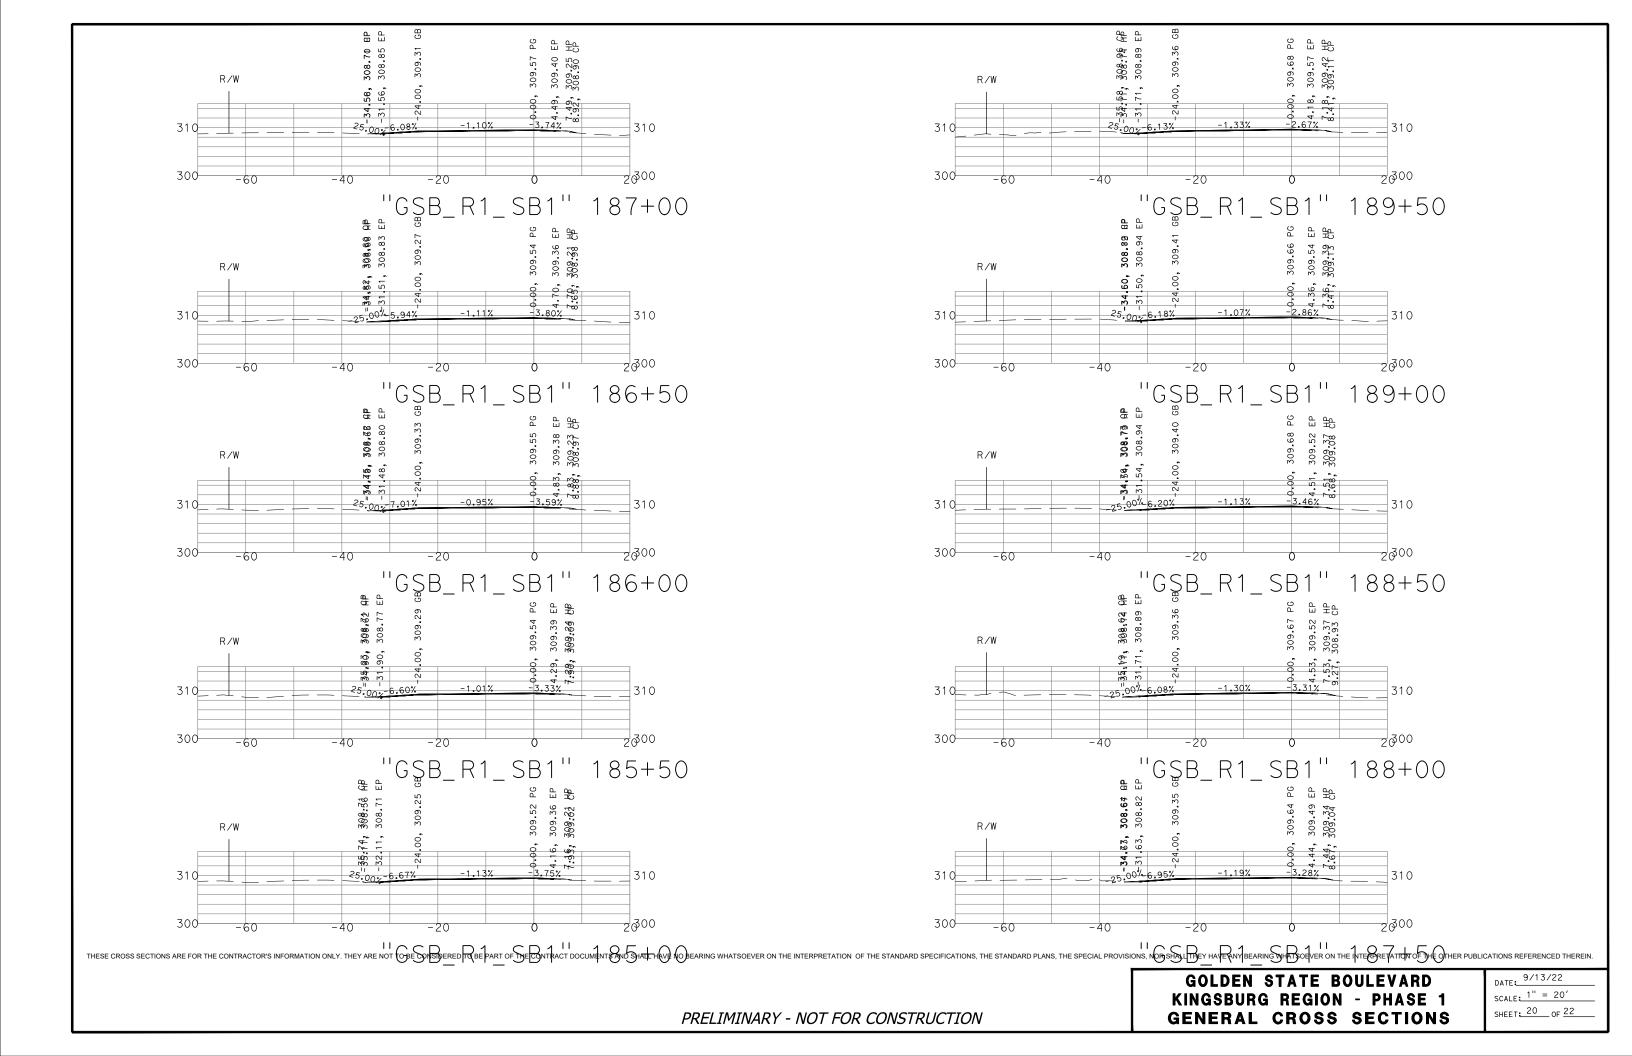

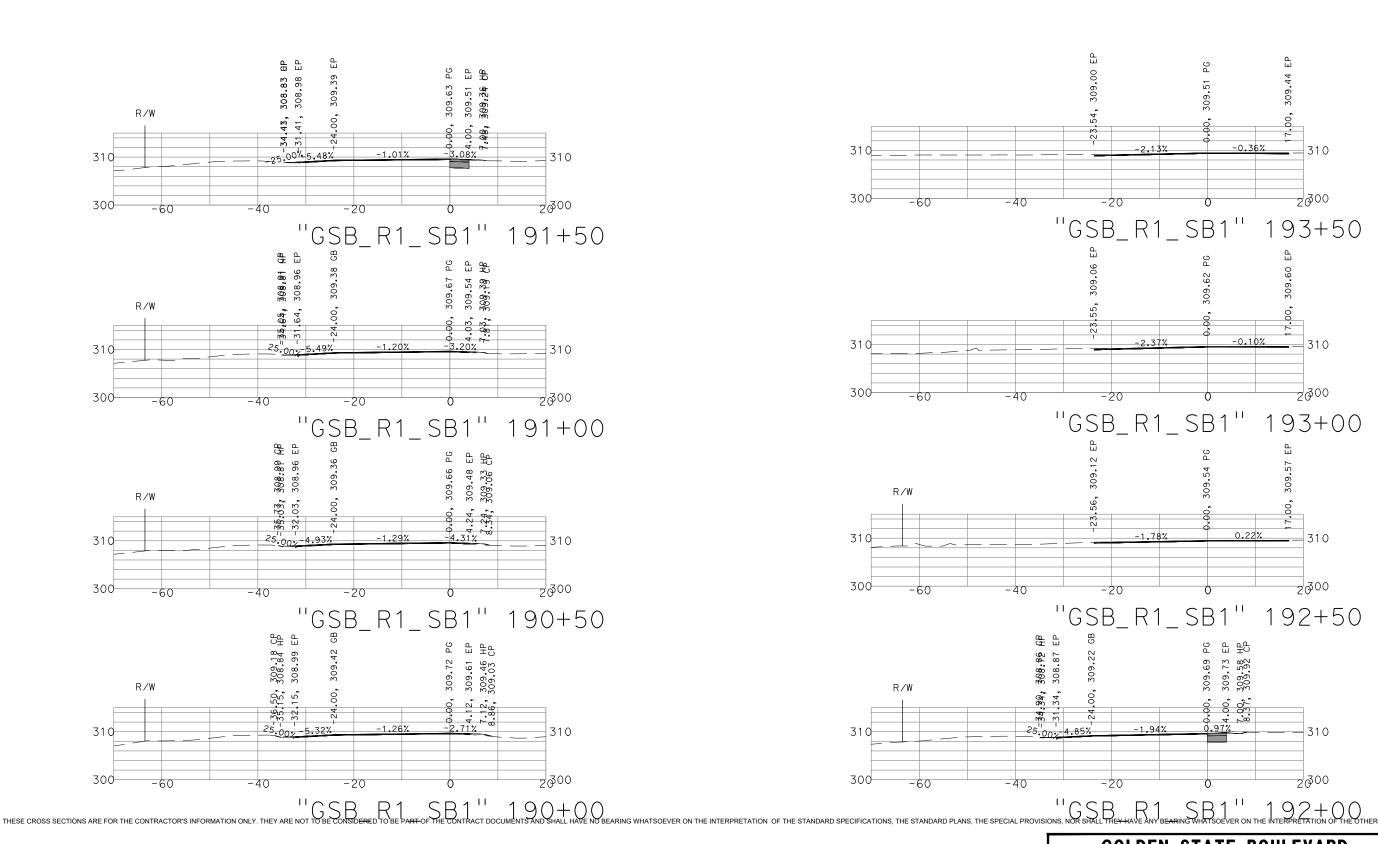

GOLDEN STATE BOULEVARD KINGSBURG REGION - PHASE 1 GENERAL CROSS SECTIONS DATE: 9/13/22 SCALE: 1" = 20' SHEET: 21 OF 22

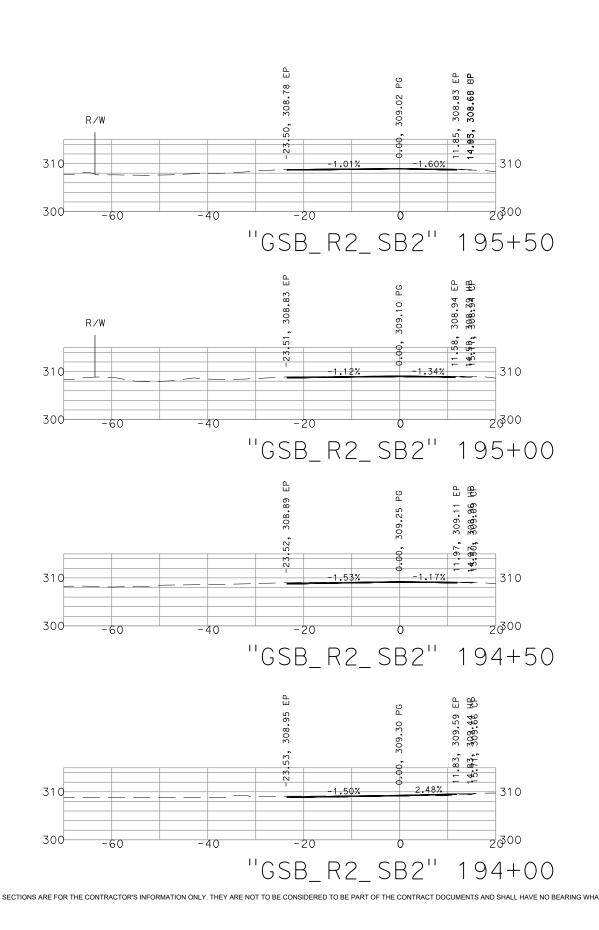

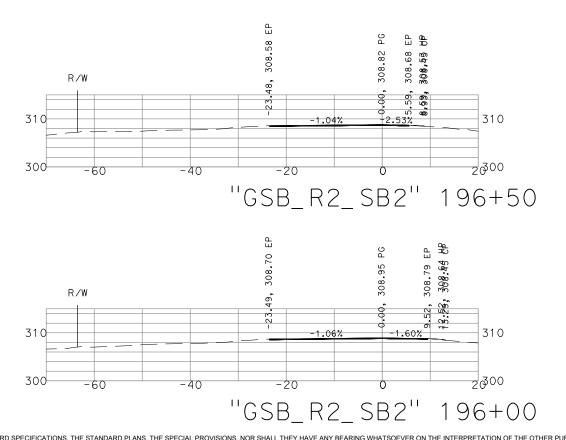

0.43.40

GOLDEN STATE BOULEVARD KINGSBURG REGION - PHASE 1 GENERAL CROSS SECTIONS

DATE: 9/13/22 SCALE: 1" = 20' SHEET: 22 OF 22